



1  
A4.1  
1/4" = 1'-0"

PROPOSED FRONT ELEVATION

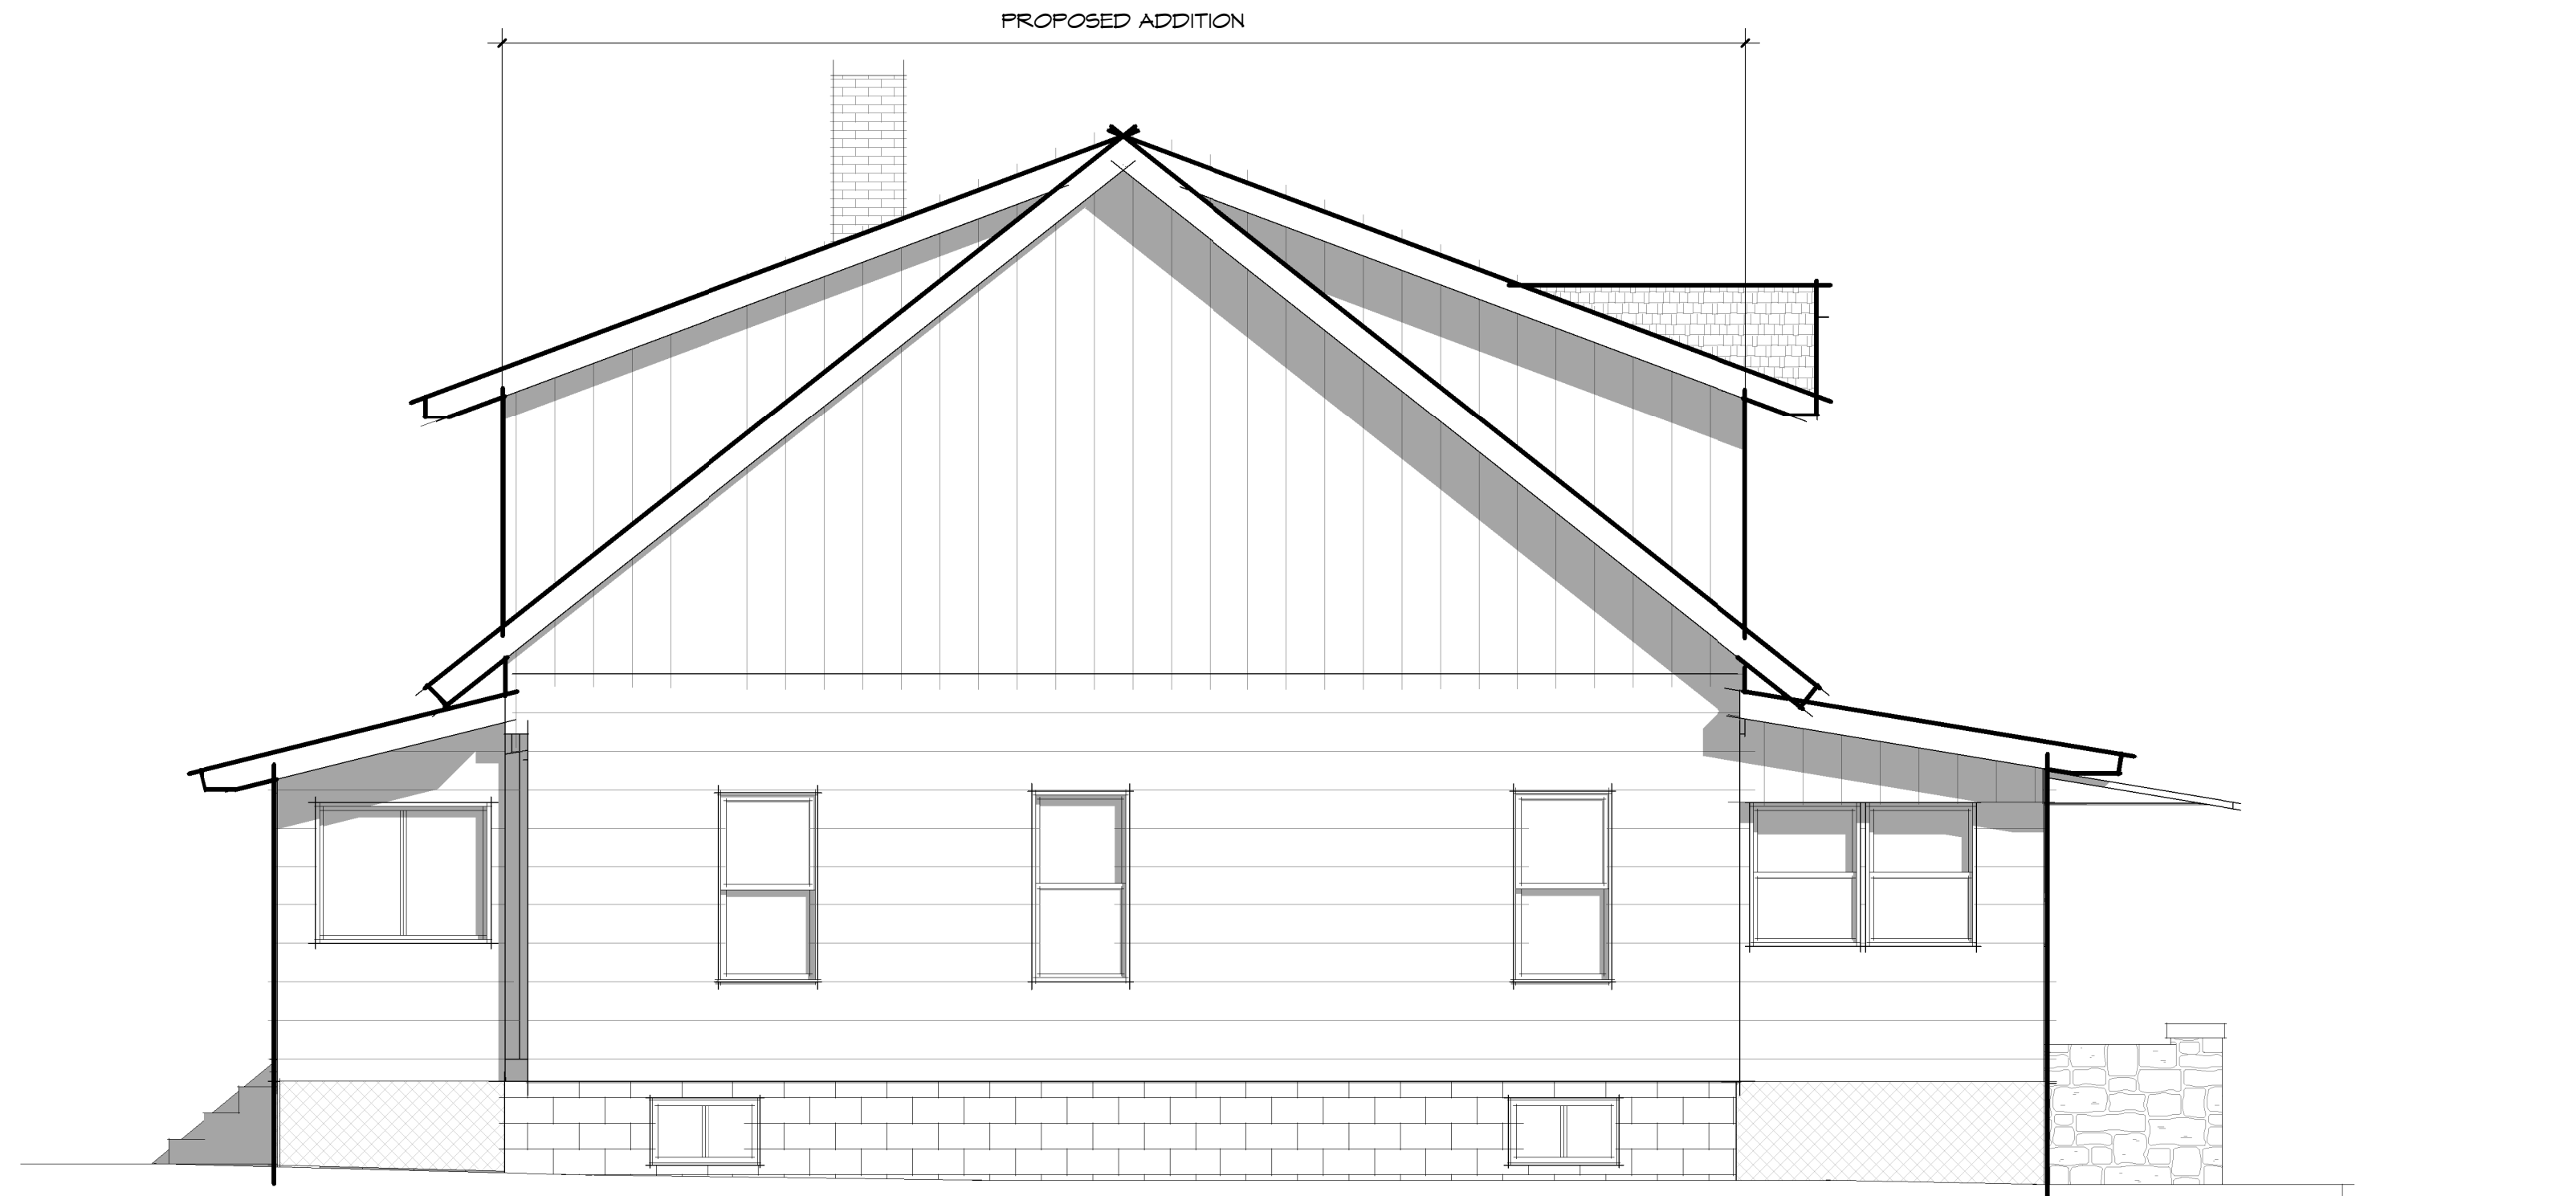

2  
A4.1  
1/4" = 1'-0"

PROPOSED LEFT ELEVATION

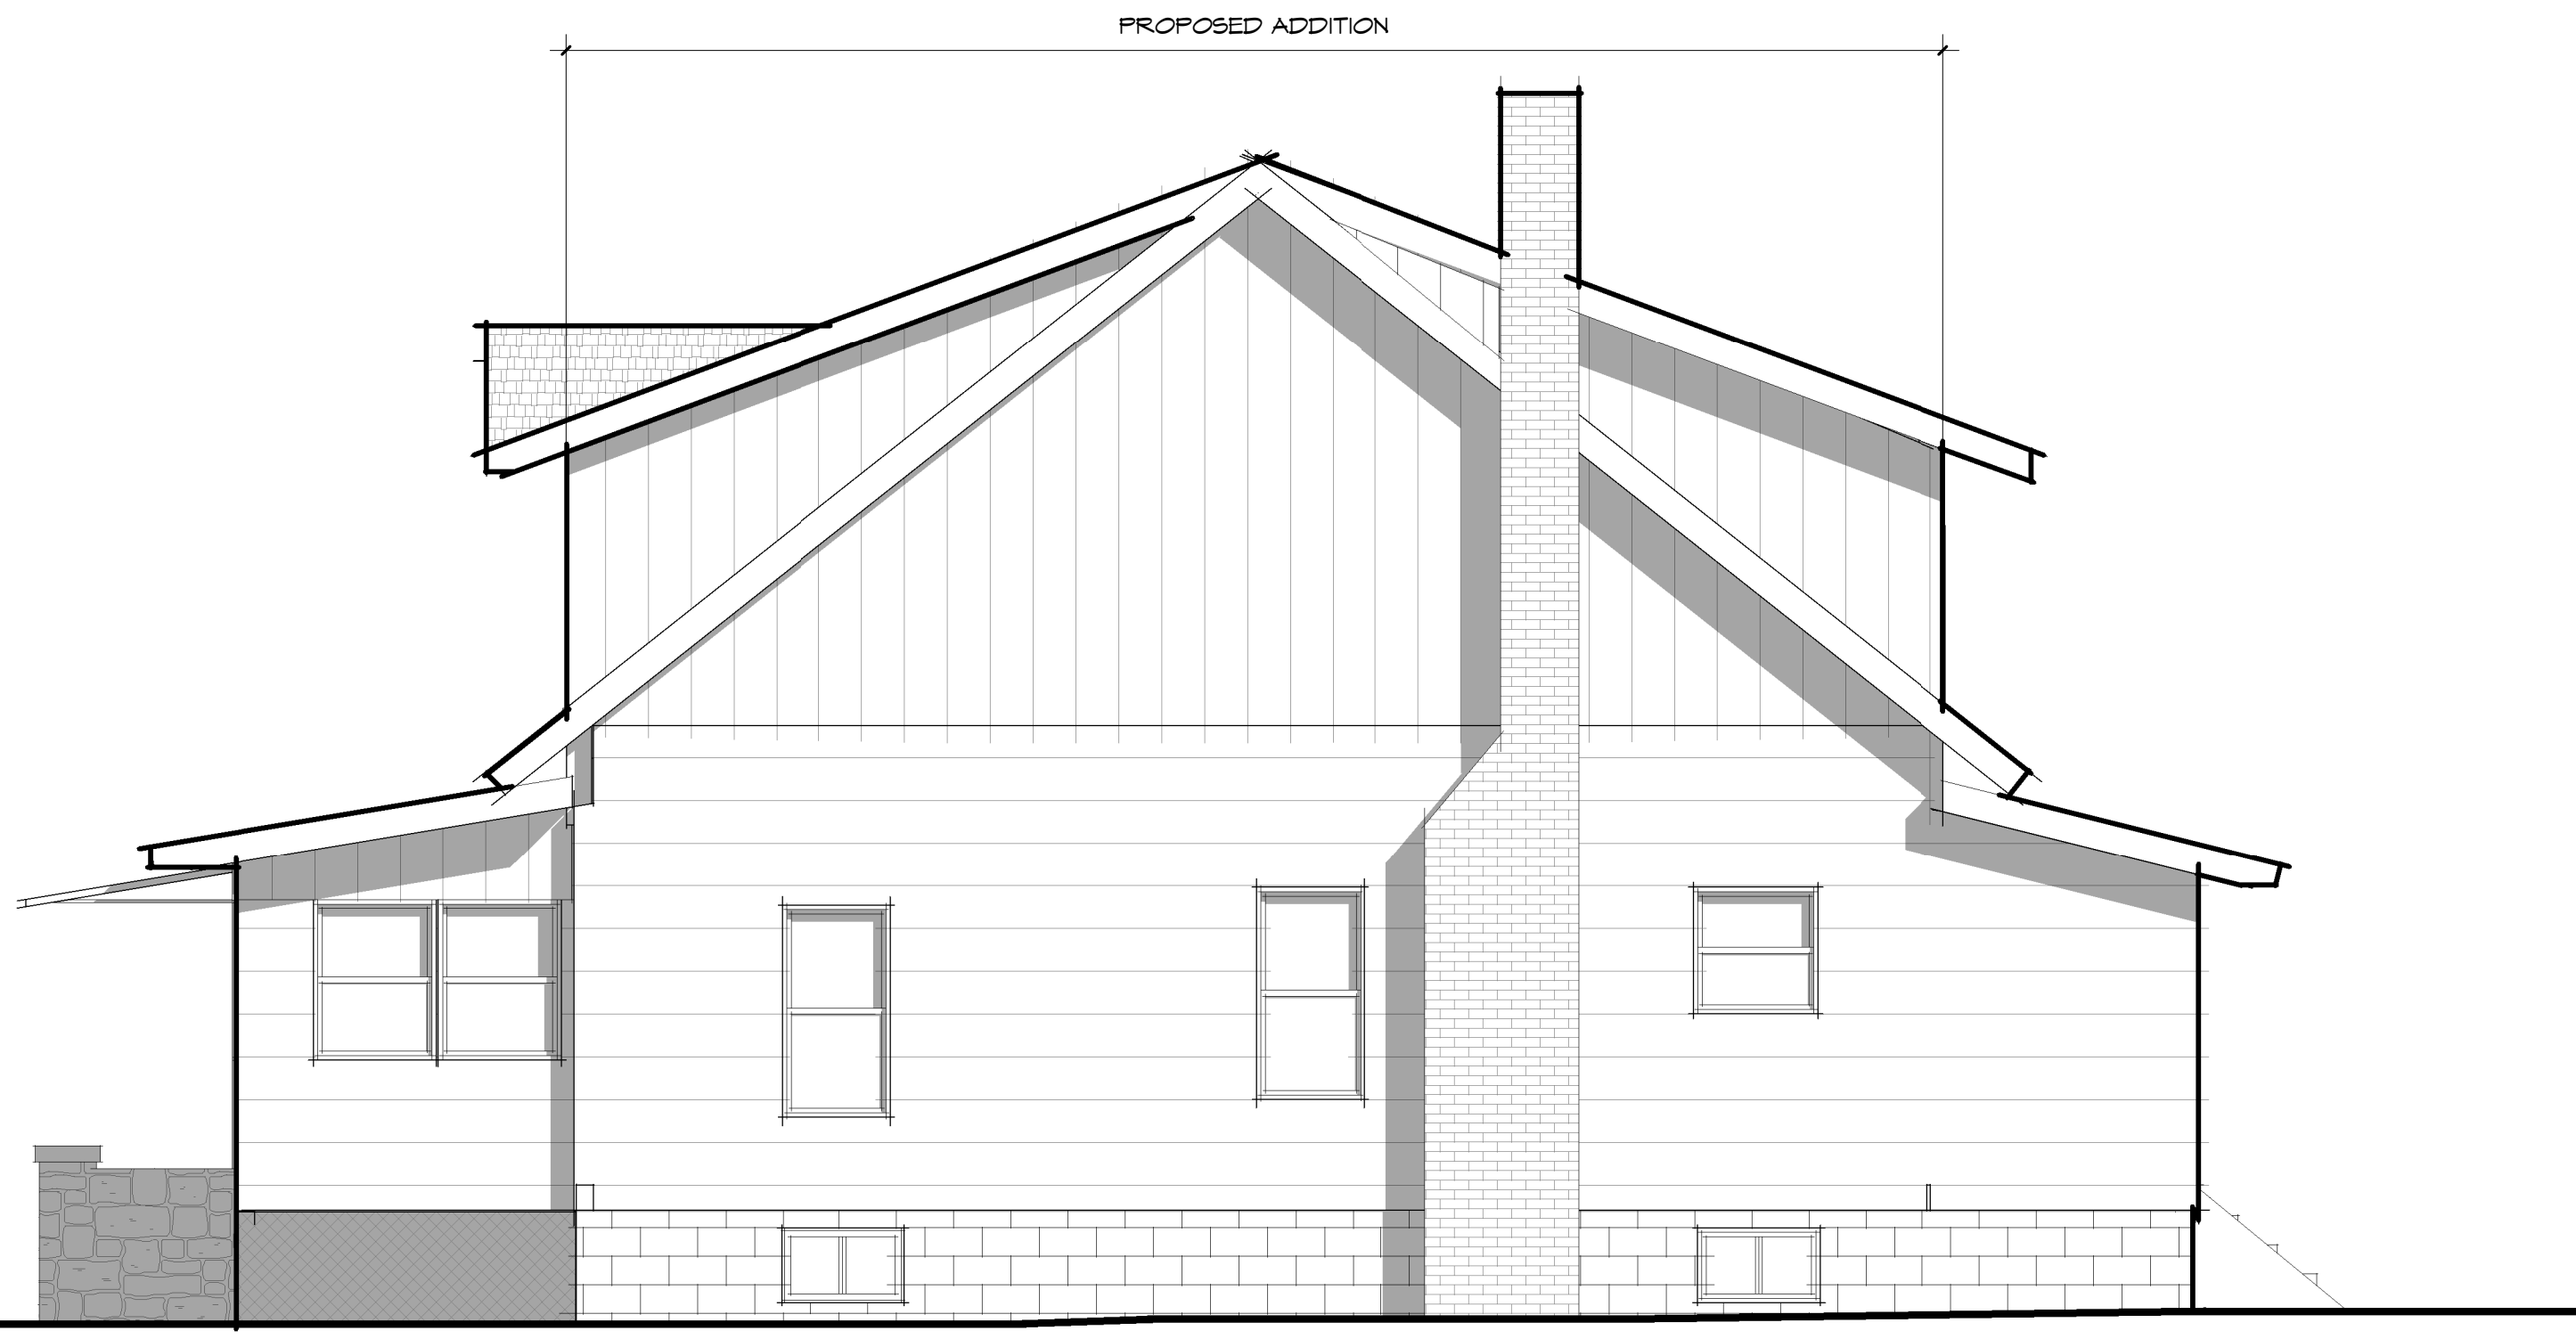

3  
A4.1  
1/4" = 1'-0"

PROPOSED RIGHT ELEVATION



4  
A4.1  
1/4" = 1'-0"

PROPOSED BACK ELEVATION

THESE DRAWINGS ARE INSUFFICIENT FOR CONSTRUCTION WITHOUT THE SEAL AND SIGNATURE OF THE ARCHITECT OF RECORD

© COPYRIGHT 2016 WHALEN ARCHITECTURE, PLLC

**WHALEN ARCHITECTURE** PLLC  
3 VAN WYCK LANE, SUITE #1 WAPPINGERS FALLS, NY 12590  
(845) 227-9190 SW@WHALENARCHITECTURE.COM  
whalenarchitecture.com

REVISIONS / ISSUE DATES			
NO.	DESCRIPTION	BY	DATE
	ISSUED TO ZBA	SW/HM	1/28/19

PROJECT NAME: NEW ADDITION AND RENEVATIONS FOR:  <b>MERHIGE RESIDENCE</b> 104 South Chestnut Street Beacon, NY 12508			
DRAWING TITLE: <b>PROPOSED EXTERIOR ELEVATIONS</b>			
SHEET: <b>3 of 3</b>	DATE: <b>1/14/19</b>	DRAWN BY: <b>SW/HM</b>	SCALE: <b>1/4" = 1'-0"</b>

DRAWING NO:  <b>A4.1</b>
PROJECT PHASE:  <b>SD</b>