




DRAWING LIST			
ARCHITECTURAL			
#	DWG.	TITLE	DATE
1	A-100.00	AERIAL VIEW & SITE PLANS	4/30/2019
2	A-101.00	EXISTING & PROPOSED NORTH ELEVATIONS	4/30/2019
3	A-102.00	EXISTING & PROPOSED WEST ELEVATIONS	4/30/2019
4	A-103.00	PROPOSED WEST ELEVATION DETAILS & PAINT COLOR SWATCH	4/30/2019

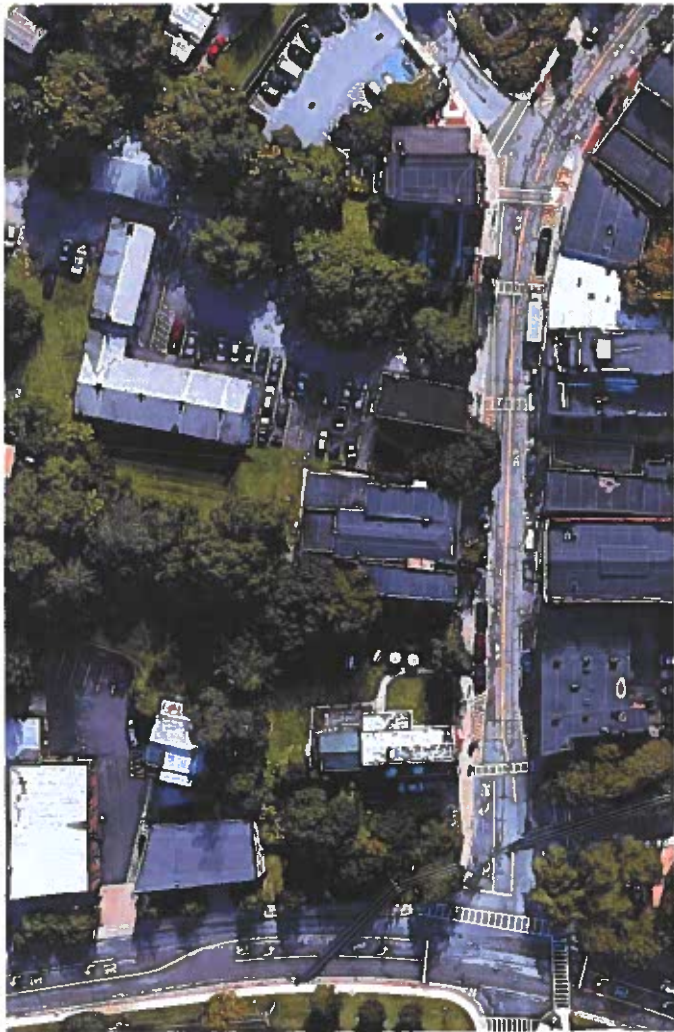


1 AERIAL VIEW
SCALE: N.T.S.

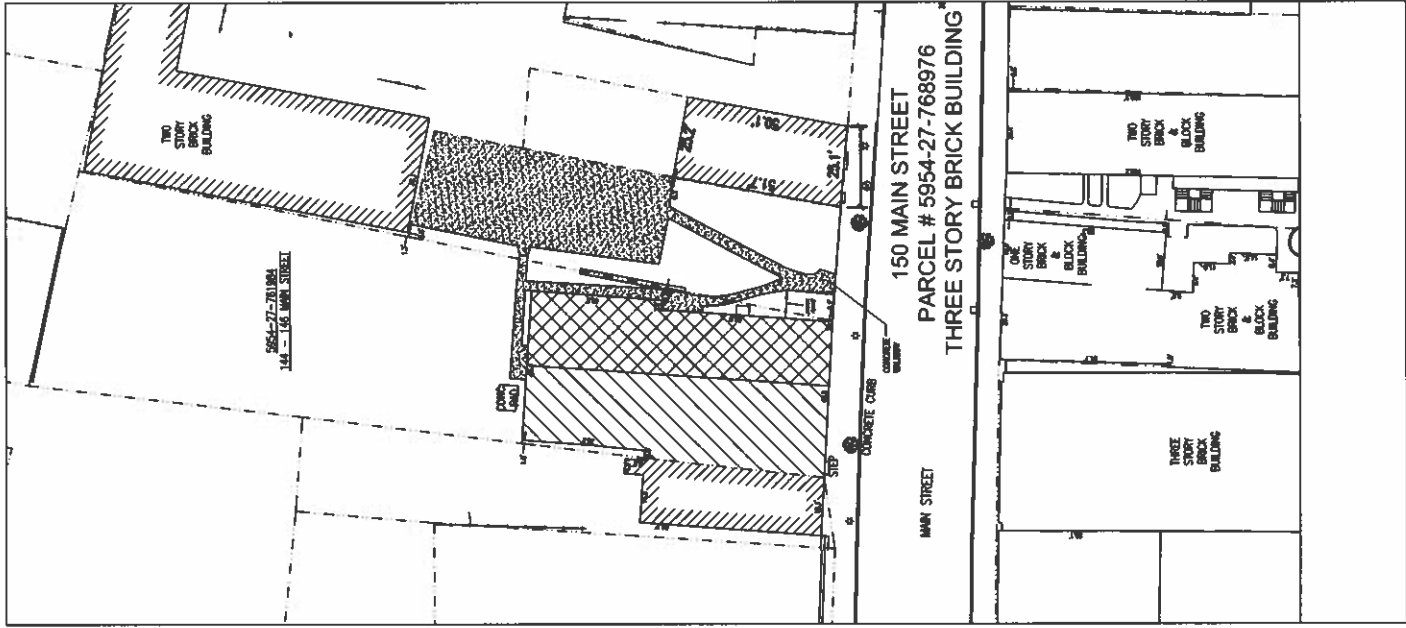

2 EXISTING SITE PLAN
SCALE: 1" = 20'

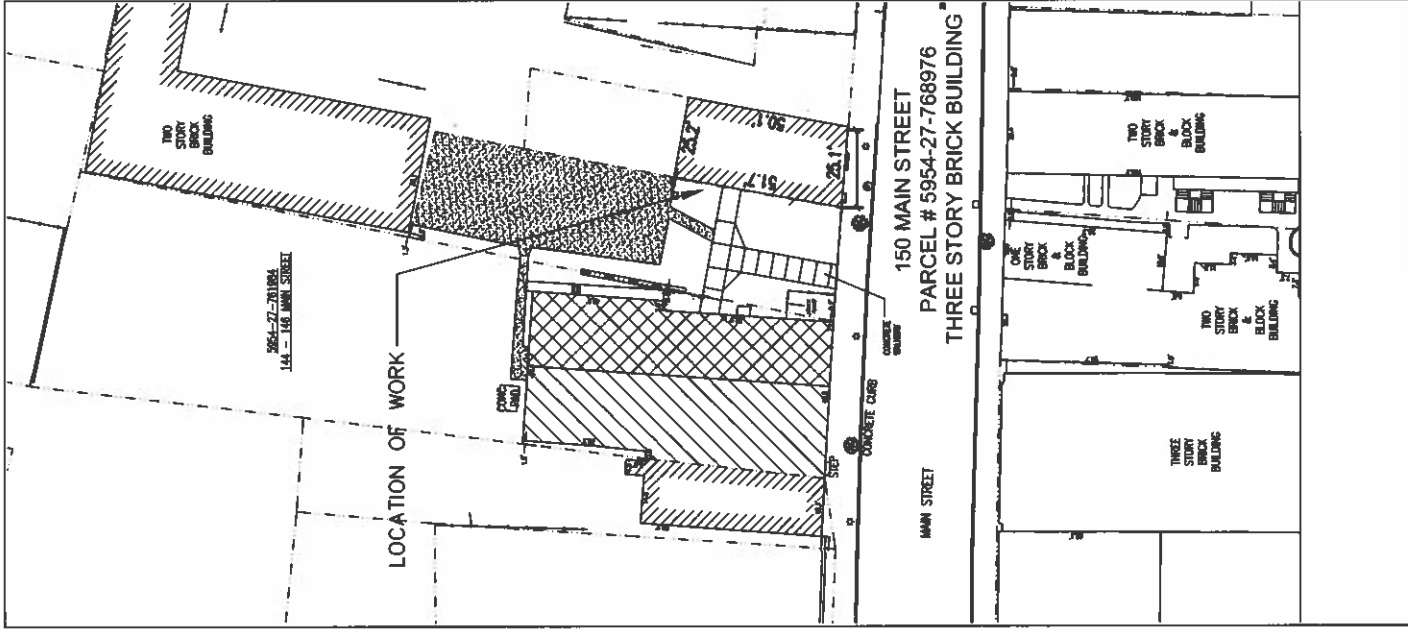

3 PROPOSED SITE PLAN
SCALE: 1" = 20'

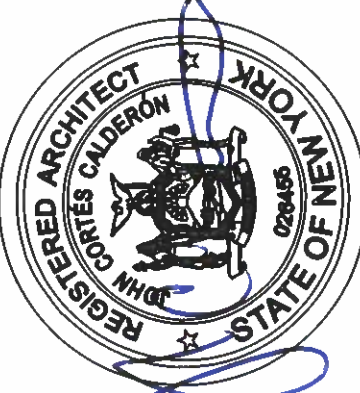PROJECT NAME: Exterior Alterations 150 Main Street Beacon, NY, 12508		ARCHITECT: calderon architecture & design studio p.c.	
CLIENT: Lindley Todd LLC 4 Cross St Beacon, NY 12508		5 CLIFF STREET BEACON, NY 12508 T: 845-504-3706 info@calderonarchitecture.com	
1		ARCHITECTURAL REVIEW BOARD SUBMISSION	04-30-2019
No.		REVISIONS/SUBMISSION	DATE
© 2019 CALDERON ARCHITECTURE & DESIGN STUDIO P.C.			
SEAL & SIGNATURE			
			
JOB NUMBER: 1505/2019		DRAWING TITLE: AERIAL VIEW & SITE PLANS	
DRAWING NO: A-100.00		SHEET NO: 1 of 4	
DATE: APRIL 26, 2019		SCALE: AS NOTED	
DRAWN BY: D.D.		CHECKED BY: J.C.C.	
THESE CAD FILES MAY NOT BE USED, DUPLICATED, MODIFIED OR CHANGED IN ANY MANNER WITHOUT THE WRITTEN CONSENT OF CALDERON ARCHITECTURE & DESIGN STUDIO P.C. THE USER AND ITS AGENTS WILL BE LIABLE FOR ANY UNAUTHORIZED USE, DUPLICATION, MODIFICATION OR CHANGE.			

Exterior Alterations
150 Main Street
Beacon, NY, 12508

CLIENT:
Lindley Todd LLC
4 Cross St
Beacon, NY 12508

ARCHITECT:
calderón architecture & design
studio p.c.

5 CLIFF STREET
BEACON, NY 12508
T: 845-504-3706
info@calderonarchitecture.com

[illegible]

© 2019 CALDERON ARCHITECTURE & DESIGN STUDIO P.C.

SEAL & SIGNATURE:



JOB NUMBER:

1505/2019

DRAWING TITLE:

**EXISTING & PROPOSED
WEST ELEVATIONS**

DRAWING NO.



A-102.00

SHEET NO:

3 of 4

DATE:	APRIL 26, 2019
SCALE:	AS NOTED
DRAWN BY:	D.D.
CHECKED BY:	J.C.C.

THESE CADD FILES MAY NOT BE USED, DUPLICATED, MODIFIED OR CHANGED IN ANY MANNER WITHOUT THE WRITTEN CONSENT OF CALDERON ARCHITECTURE & DESIGN STUDIO PC. THE USER AND ITS AGENTS WILL BE LIABLE FOR ANY UNAUTHORIZED USE, DUPLICATION, MODIFICATION OR CHANGE.

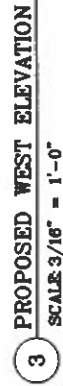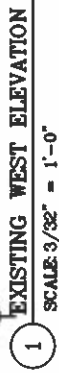

Exterior Alterations
150 Main Street
Beacon, NY, 12508

CLIENT:
Lindley Todd LLC
4 Cross St
Beacon, NY 12508

ARCHITECT:
**calderón architecture & design
studio p.c.**

5 CLIFF STREET
BEACON, NY 12508
T: 845-504-3706
info@calderonarchitecture.com

[illegible]

1	ARCHITECTURAL REVIEW BOARD SUBMISSION	04-30-2019
No.	REVISION/SUBMISSION	DATE

© 2019 CALDERON ARCHITECTURE & DESIGN STUDIO P.C.

SEAL & SIGNATURE:



JOB NUMBER:

1505/2019

DRAWING TITLE:

**PROPOSED WEST
ELEVATION DETAILS &
PAINT COLOR SWATCH**

DRAWING NO.

A-103.00

SHEET NO.:

DATE: APRIL 28, 2019


4 of 4

SCAL

DRAWN BY:

CHECKED BY

THESE CADD FILES MAY NOT BE USED, DUPLICATED, MODIFIED OR CHANGED IN ANY MANNER WITHOUT THE WRITTEN CONSENT OF CALDERON ARCHITECTURE & DESIGN STUDIO PC. THE USER AND ITS AGENTS WILL BE LIABLE FOR ANY UNAUTHORIZED USE, DUPLICATION, MODIFICATION OR CHANGE.

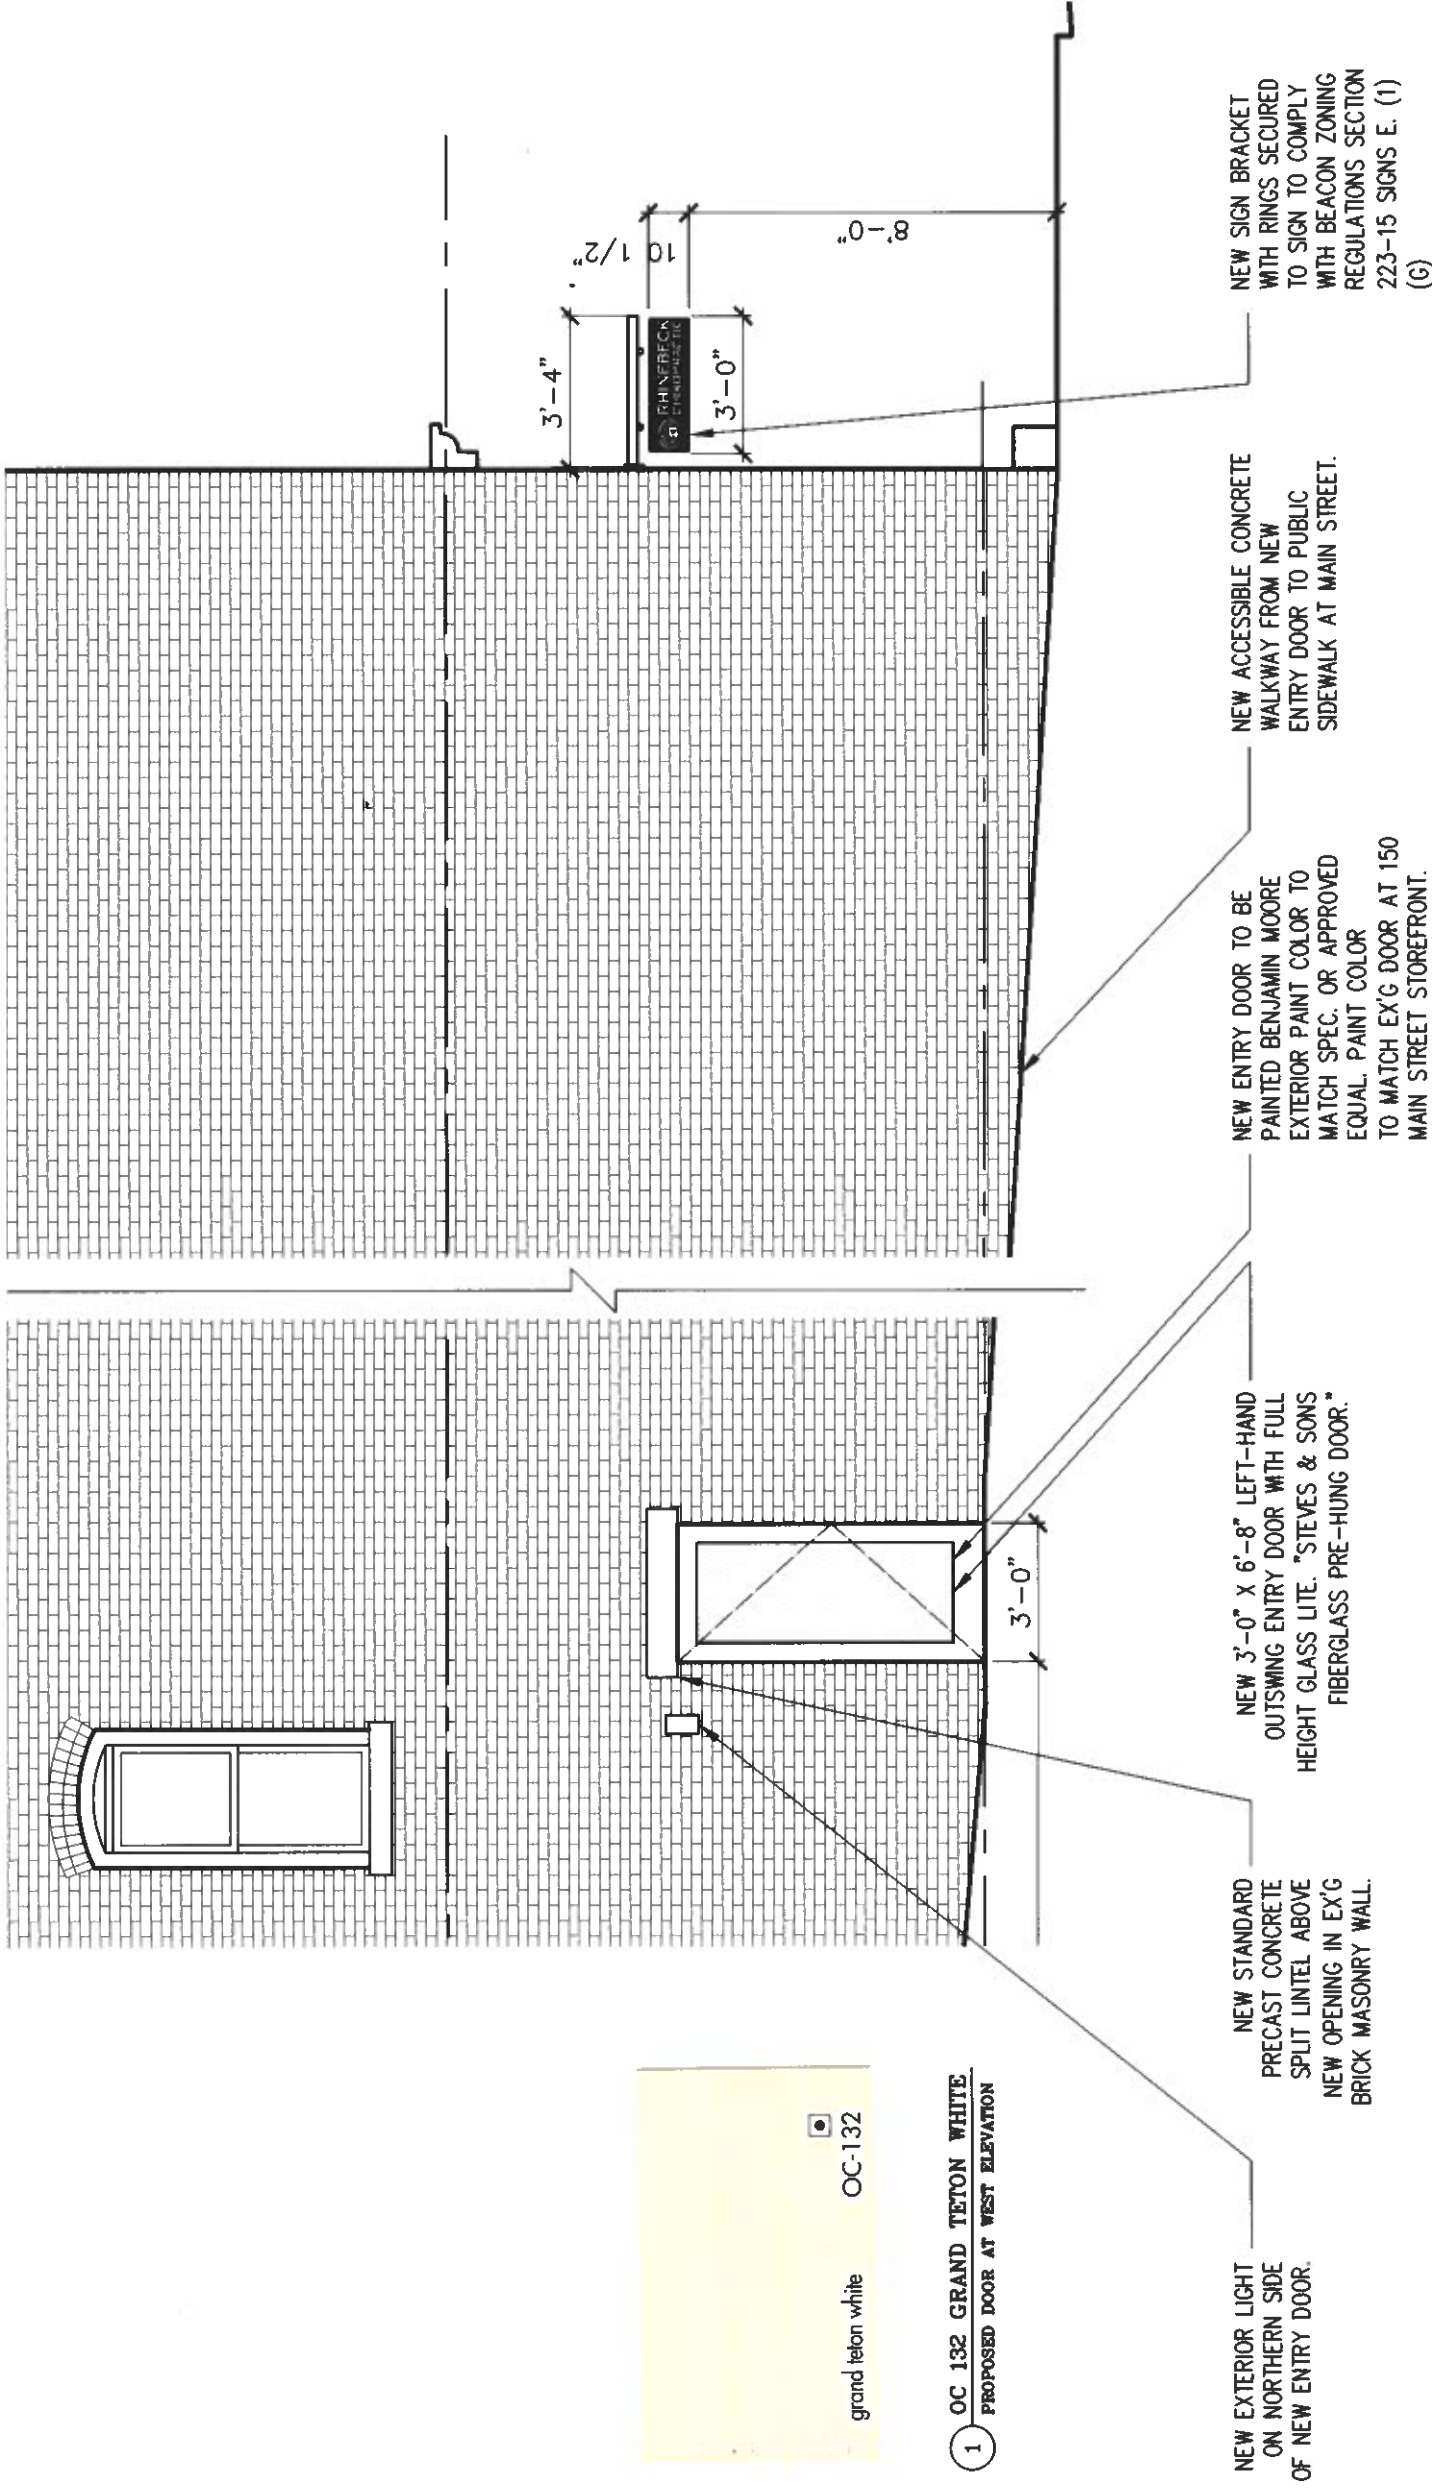

1 OC 132 GRAND TETON WHITE
PROPOSED DOOR AT WEST ELEVATION

2 PROPOSED DOOR AT WEST ELEVATION
SCALE 1/4" = 1'-0"

3 PROPOSED SIGN ABOVE SIDEWALK
SCALE 1/4" = 1'-0"