


Site Section: Cross

Scale: 1" = 20'

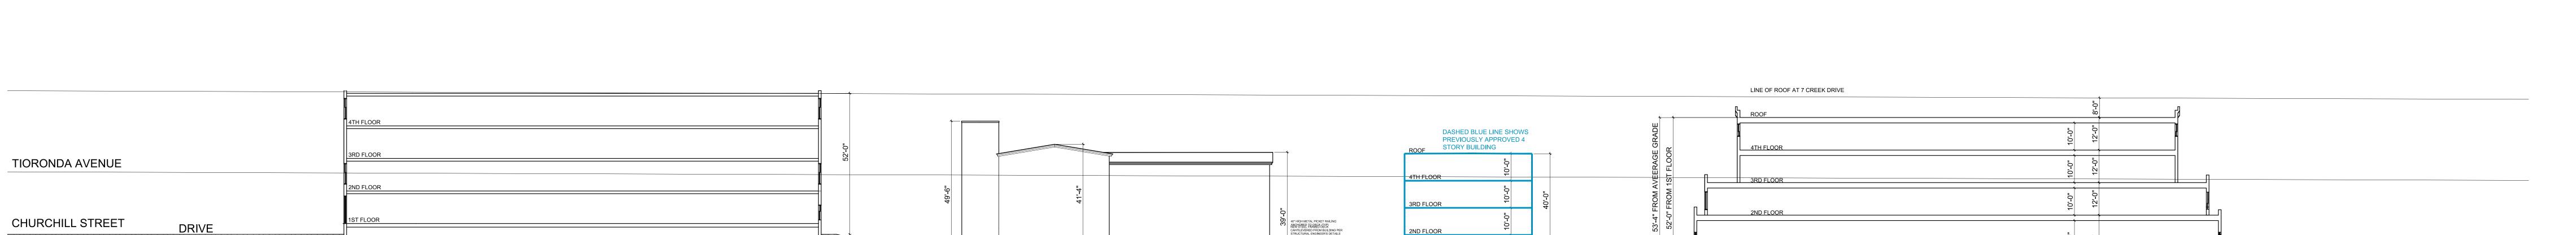

EXISTING 46 UNIT

APARTMENT
BUILDING

EXISTING RENOVATED
LOFT BUILDING

EXISTING RENOVATED
(NOT TO BE BUILT)

PROPOSED 4 STORY BUILDING WITH 8
APARTMENTS, AND 18,700 GSF
COMMERCIAL SPACE IN THIS BUILDING
(20,000 SF TOTAL COMMERCIAL SPACE IN
PROJECT)

Site Section: Longitudinal

		REVISIONS:
NO.	DATE	DESCRIPTION
1	12/25/18	REVISED PER PLANNING BOARD COMMENTS
2	02/22/19	REVISED PER PLANNING BOARD COMMENTS
3	03/26/19	NO CHANGE
4	04/30/19	NO CHANGE

Site Plan Application Sheet 3 of 12 - Site Section Diagram