

BEST MANAGEMENT PRACTICES FOR INDIANA BATS
1. THE PROJECT WILL AVOID CUTTING TREES TO THE MAXIMUM EXTENT PRACTICABLE. 2. LARGER TREES WILL BE RETAINED. 3. TREE CLEARING LIMITS WILL BE MARKED IN THE FIELD PRIOR TO ANY CLEARING, AND CONTRACTORS WILL BE INFORMED ABOUT CLEARING LIMITS PRIOR TO THE INITIATION OF WORK. 4. TREES WILL BE REMOVED BETWEEN OCTOBER 1 AND MARCH 31 IN ORDER TO AVOID ANY INCIDENTAL TAKE TO INDIANA BATS, OR OTHER BATS THAT MAY USE TREES FOR ROOSTING. 5. ALL SITE LIGHTING ON THE SITE WILL BE FULL CUT-OFF. 6. THERE WILL BE NO USE OF HERBICIDES OR PESTICIDES IN ANY STORMWATER MANAGEMENT BASINS.

# SITE PLAN


## 248 TIORONDA AVE, BEACON NY

PREPARED FOR

### CHAI BUILDERS

CITY OF BEACON  
DUTCHESS COUNTY, NEW YORK

SEPTEMBER 2018  
LAST REVISED: APRIL 2019

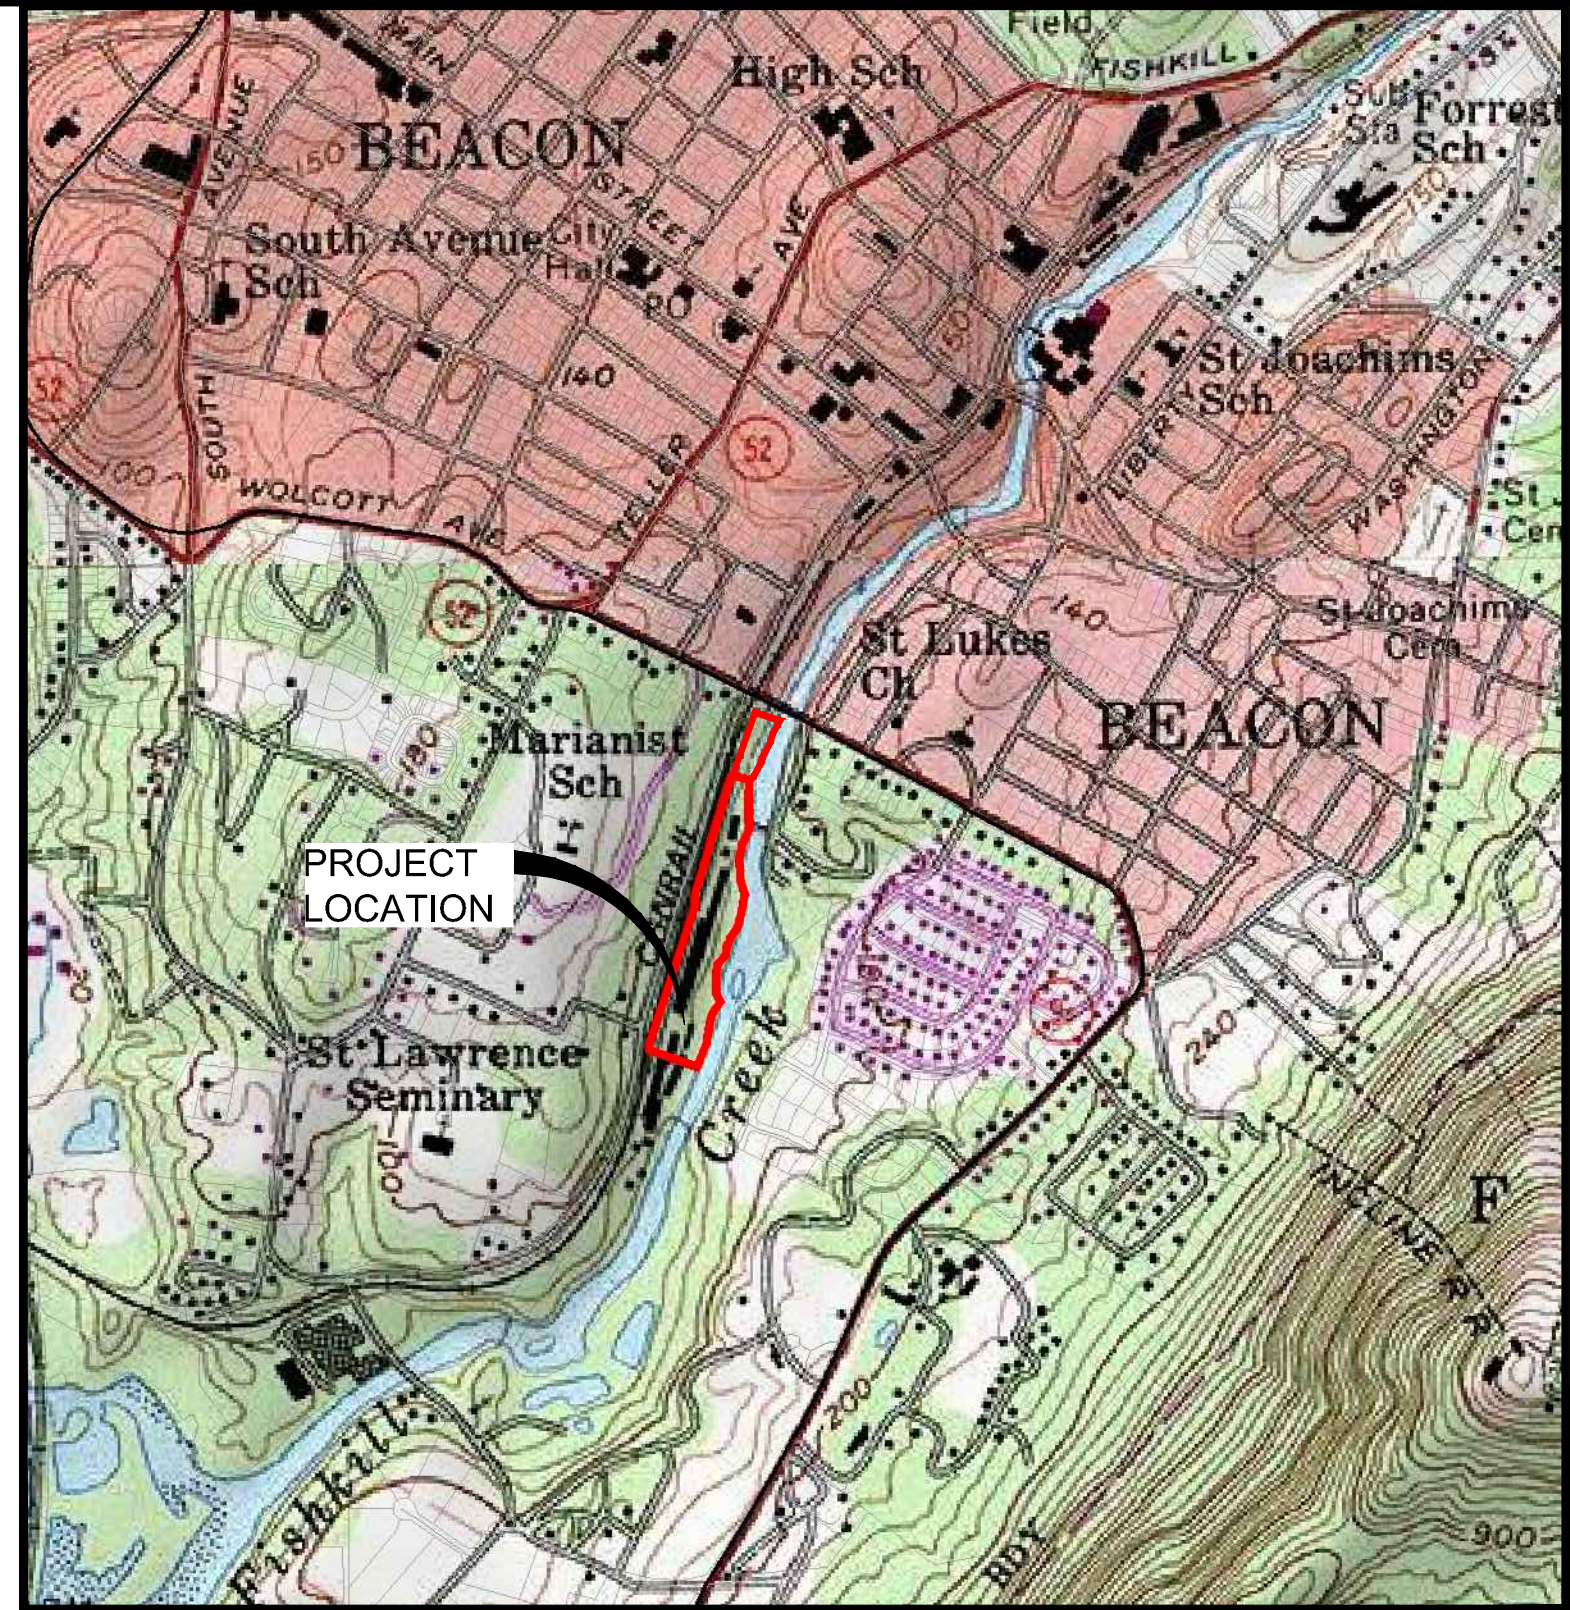

LOCATION MAP  
SCALE: 1"=1000'  
SOURCE: USGS CATSKILL, NY QUADRANGLE  
(USGS REF. CODE: WEST POINT-41073-D8-1F-024)

INDEX OF DRAWINGS			
PAGE NO.	SHEET NO.	DATE	DESCRIPTION
1	G001	04/30/19	TITLE SHEET
2	C011	02/26/19	EXISTING CONDITIONS
3	C100	04/30/19	ENVIRONMENTAL CONDITIONS/CONSTRAINTS
4	C130	04/30/19	CONCEPT PLAN
5	C200	02/26/19	VEHICLE MANEUVERING PLAN

CITY OF BEACON  
PLANNING BOARD APPROVAL  
CITY OF BEACON, NEW YORK

APPROVED BY RESOLUTION NUMBER \_\_\_\_\_  
OF THE PLANNING BOARD OF BEACON, NEW YORK ON THE \_\_\_\_\_ DAY OF \_\_\_\_\_, 2015, SUBJECT TO ALL REQUIREMENTS AND CONDITIONS OF SAID RESOLUTION. ANY CHANGE, ERASURE, MODIFICATION, OR REVISION OF THIS PLAT AS APPROVED SHALL VOID THIS APPROVAL. SIGNED THIS \_\_\_\_\_ DAY OF \_\_\_\_\_, 2015.

CHAIRMAN \_\_\_\_\_


CITY OF BEACON PLANNING BOARD APPROVAL  
OWNER / APPLICANT SIGNATURE

THE UNDERSIGNED APPLICANT FOR THE PROPERTY AND THE UNDERSIGNED OWNER OF THE PROPERTY SHOWN HEREON, STATE THAT THEY ARE FAMILIAR WITH THIS MAP, ITS NOTES AND ITS CONTENTS, AND HEREBY CONSENT TO ALL SAID TERMS AND CONDITIONS AS STATED HEREON.

THE APPLICANT AND OWNER UNDERSTAND THEIR OBLIGATION TO THE CITY TO KEEP THIS SITE AS PER SITE PLAN APPROVAL BY THE CITY PLANNING BOARD UNTIL A NEW OR REVISED SITE PLAN IS APPROVED FOR THE SITE. THE APPLICANT AND OWNER UNDERSTAND THEIR OBLIGATION TO THE TOWN NOT TO OCCUPY THE PREMISES BEFORE A CO IS ISSUED BY THE TOWN CODE ENFORCEMENT OFFICER.

APPLICANT \_\_\_\_\_ DATE \_\_\_\_\_

OWNER \_\_\_\_\_ DATE \_\_\_\_\_

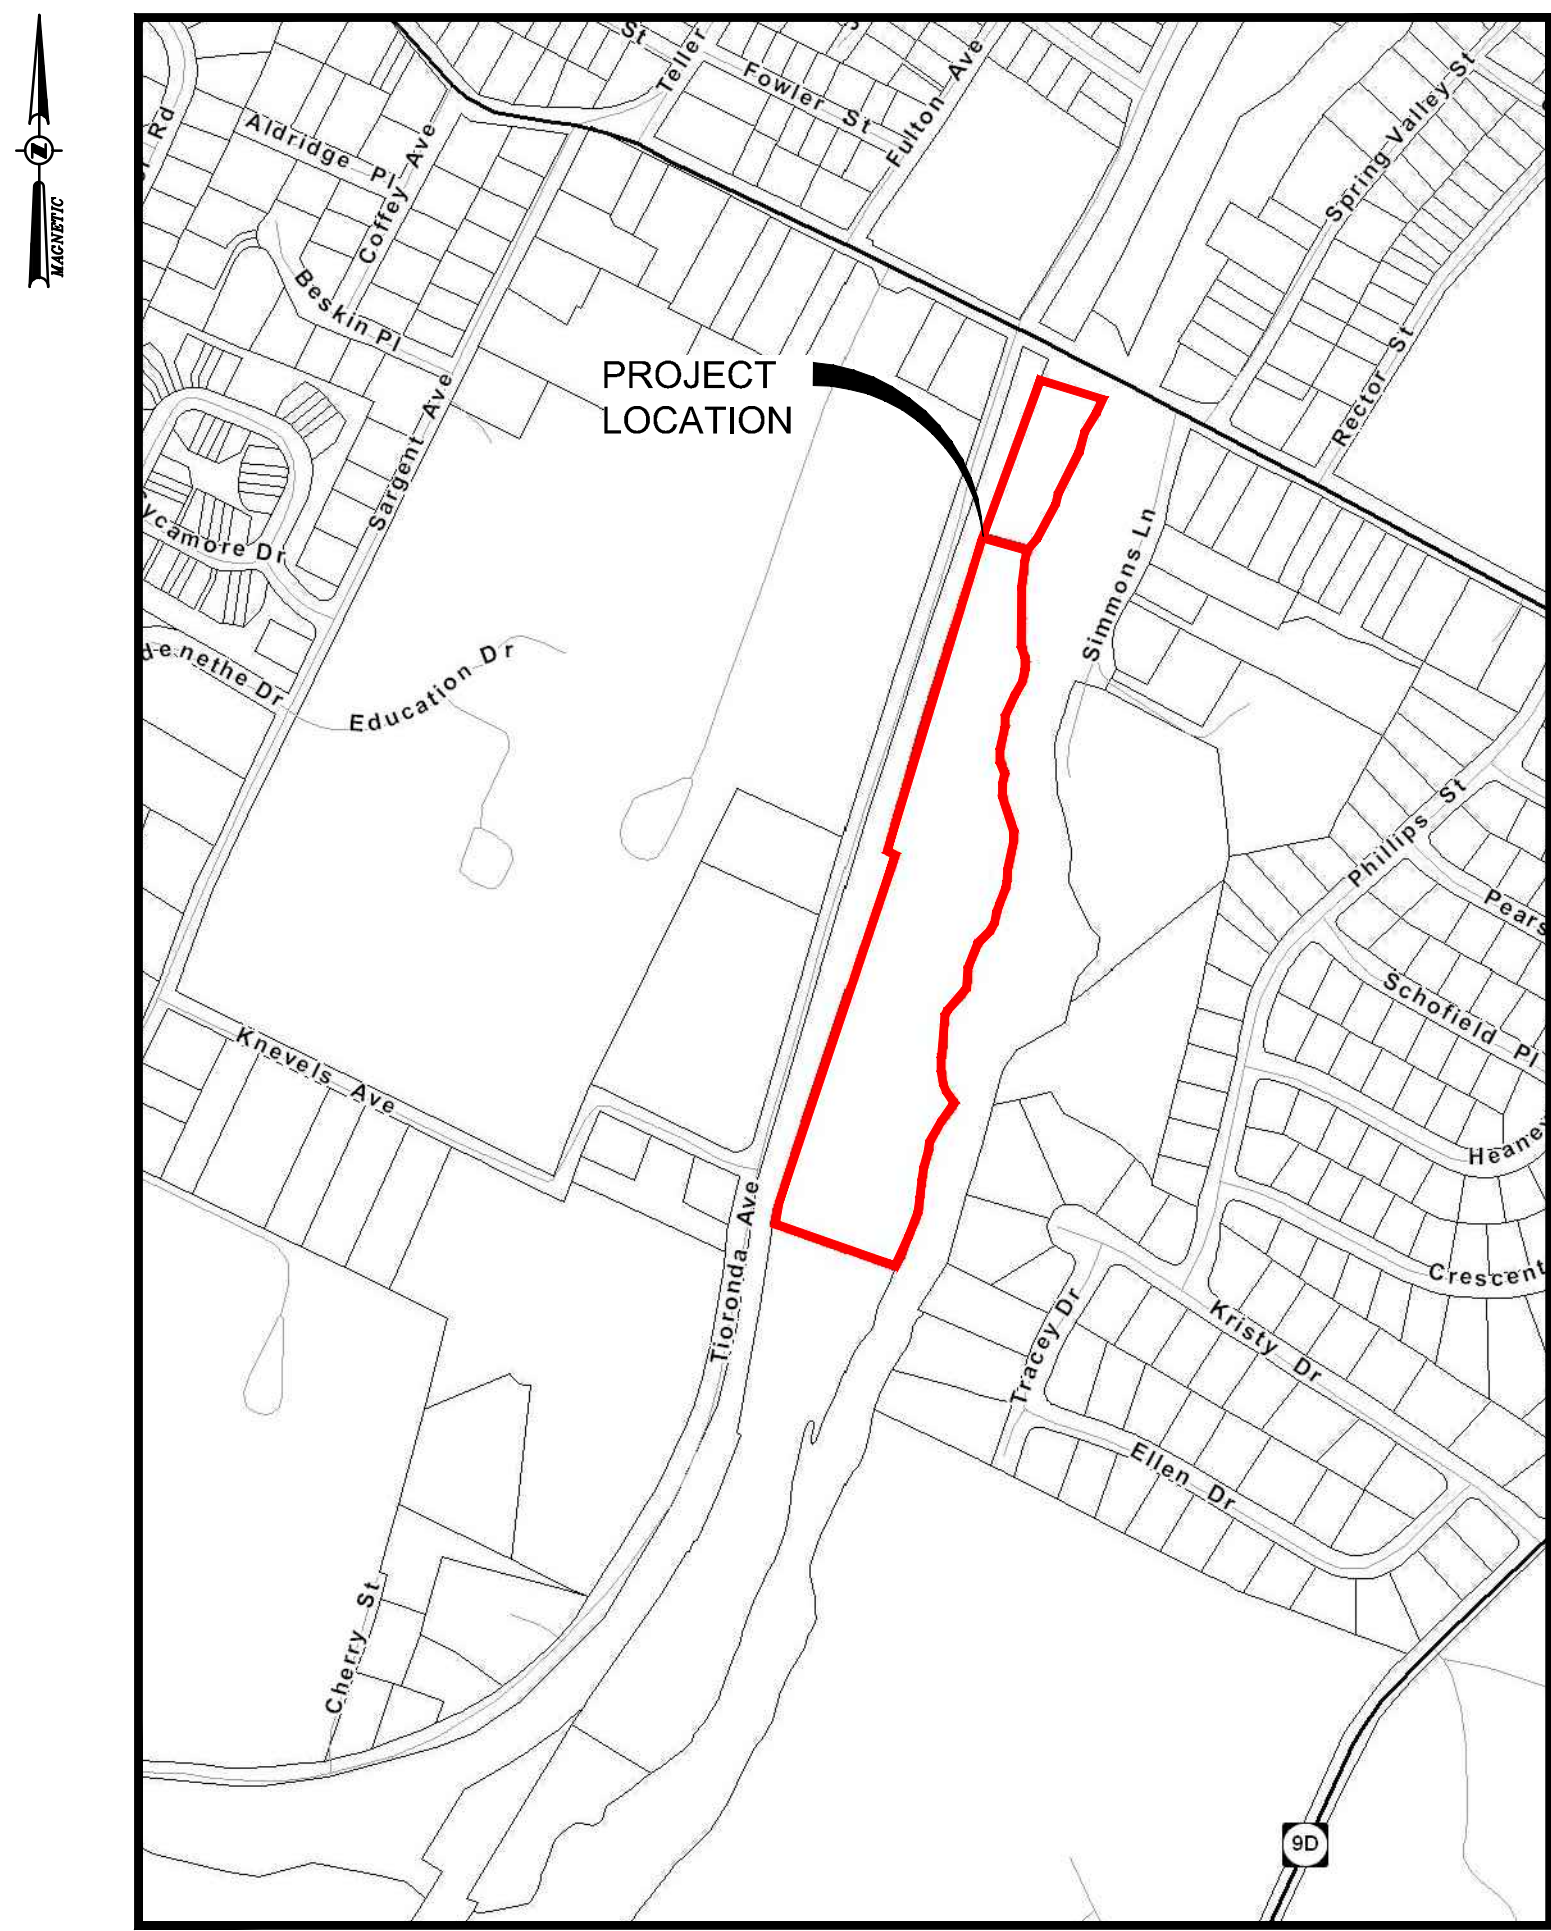

AREA PARCEL MAP  
SCALE: 1"=400'

BULK TABLE		
FISHKILL CREEK DEVELOPMENT DISTRICT: FCD		
ZONING REQUIREMENTS:	REQUIRED	PROVIDED
MINIMUM LOT AREA	2 ACRES	9.18 ACRES
MAXIMUM # OF DWELLINGS*	64 UNITS	64 UNITS
NON-RESIDENTIAL FLOOR AREA	25,400 SF	25,400 SF
MAXIMUM BUILDING COVERAGE	35%	9.5%
MINIMUM OPEN SPACE	30%	70.8%
MINIMUM FRONTAGE OF OVERALL FCD SITE ON PUBLIC STREET ROW	50 FT	135'
MINIMUM BUILDING SETBACK FROM EDGE OF PAVEMENT OF PUBLIC AND PRIVATE STREETS	12 FT	700'
MINIMUM SETBACK AND BUFFER WIDTH ALONG FISHKILL CREEK	AVG 50 FT MIN 25 FT	AVG = 75 FT MIN. = 45 FT
MAXIMUM BUILDING HEIGHT	3 STORIES (40')	3 STORIES (36')
MINIMUM NUMBER OF PARKING SPACES	1 SPACE PER DWELLING UNIT PLUS 1/4 SPACE FOR EACH BEDROOM =89 SPACES	89 SPACES TOTAL (WHICH INCLUDES 15 SURFACE SPACES AND 74 SPACES BELOW BUILDING)
NON-RESIDENTIAL:	1 SPACE PER 200 SF GROSS FLOOR AREA EXCLUDING UTILITY AREAS =127 SPACES	103 SPACES TOTAL
LAND BANKED:	0 SPACES	24 SPACES
TOTAL:	216 SPACES 9 ACCESSIBLE SPACES REQUIRED	216 SPACES 9 ACCESSIBLE SPACES PROVIDED

Allowable Residential Units		
1	Total lot area	9.18 acres
2	Lot area with slopes over 25%, covered by surface water, within a federal regulatory floodway, or within a state or federally regulated wetland.	3.29 acres
3	Remaining lands for dwelling unit calculation (line 1 - line 2)	5.89 acres
4	Maximum dwelling units (line 3 x 11)	64 units*
*Subject to change with new jurisdictional determination by Army Corps.		

SITE STATISTICS FOR PROPOSED MULTIFAMILY HOUSING & NON-RESIDENTIAL	
PROPOSED USE	MULTIFAMILY HOUSING & NON-RESIDENTIAL
ZONING DISTRICT	FISHKILL CREEK DEVELOPMENT
TOTAL BUILDING FLOOR AREA (SF)	101,602 SF (64 UNITS + NON RESIDENTIAL USE)
PARKING PROVIDED	216

DEVELOPMENT SCHEDULE					
BUILDING	UNITS	1-BR	2-BR	APPROX. SQUARE FT	% OF PROJECT AREA
RES.	64	28	36	76,202	75
NON-RES.	-	-	-	25,400	25
TOTAL	64	28	36	101,602	100

**DEVELOPMENT NOTE:**  
THE PROJECT SHALL NOT EXCEED A TOTAL OF 64 UNITS, IN A MIX OF ONE AND TWO BEDROOM UNITS. TEN PERCENT (10%) OF THE UNITS WILL MEET THE REQUIREMENTS OF ARTICLE 16B, AFFORDABLE-WORKFORCE HOUSING, OF THE ZONING LAW.

**SITE ENGINEER:**  
CHAZEN ENGINEERING, LAND SURVEYING, & LANDSCAPE ARCHITECTURE, D.P.C.  
21 FOX STREET, Poughkeepsie, NY 12601  
PHONE: (845) 454-3980

**PROJECT ARCHITECT:**  
AB ARCHITECTEN  
62 ALLEN STREET, 2ND FLOOR  
NEW YORK, NY 10002  
PHONE: (212) 334-1232

**SITE SURVEYOR:**  
CHAZEN ENGINEERING, LAND SURVEYING, & LANDSCAPE ARCHITECTURE, D.P.C.  
21 FOX STREET, Poughkeepsie, NY 12601  
PHONE: (845) 454-3980

**DEVELOPER / APPLICANT:**  
CHAI BUILDERS  
120 ROUTE 50, SUITE 201  
SUFFERN, NY 10901  
(817) 696-4402

**OWNER(S) INFORMATION:**  
BERRY KOHN  
BEACON 248 HOLDINGS, LLC  
15 SYCAMORE LANE  
SUFFERN, NY 10901

**TAX MAP INFORMATION:**  
CITY OF BEACON, NEW YORK  
SECTION 5854, BLOCK 10, LOT 993482 (8.18 ACRES)  
SECTION 6054, BLOCK 45, LOT 012574 (1 ACRE)

**AREA:**  
TOTAL PROJECT AREA: 9.18± ACRES

**ZONING DISTRICT:**  
FISHKILL CREEK DEVELOPMENT (FCD) ZONING DISTRICT

**WATER & SEWER DISTRICT:**  
CITY OF BEACON

OWNER'S CERTIFICATION  
FOR ALL SHEETS



THE UNDERSIGNED OWNER OF THE PROPERTY HEREON STATE THAT HE IS FAMILIAR WITH THIS PLAN, ITS CONTENTS AND LEGENDS AND HEREBY CONSENT TO ALL TERMS AND CONDITIONS AS STATED HEREON AND TO THE FILING OF THE PLAN IN THE OFFICE OF THE CLERK OF THE COUNTY OF DUTCHESS, IF REQUIRED.

OWNER \_\_\_\_\_ DATE \_\_\_\_\_

DUTCHESS COUNTY DEPARTMENT OF HEALTH  
APPROVAL

THIS IS TO CERTIFY THAT THE PROPOSED ARRANGEMENTS FOR WATER SUPPLY AND SEWAGE DISPOSAL FOR \_\_\_\_\_ IN THE \_\_\_\_\_ WERE APPROVED ON \_\_\_\_\_ IN ACCORDANCE WITH PLANS ON FILE IN THE OFFICE OF THE DUTCHESS COUNTY DEPARTMENT OF HEALTH. CONSENT IS HEREBY GIVEN TO THE FILING OF THE MAP ON WHICH THIS ENDORSEMENT APPEARS IN THE OFFICE OF THE COUNTY CLERK OF DUTCHESS COUNTY IN ACCORDANCE WITH THE PROVISIONS OF ARTICLE 11 TITLE 2 OF THE NEW YORK STATE PUBLIC HEALTH LAW, AND ARTICLE 17 TITLE 15 OF THE NEW YORK STATE ENVIRONMENTAL CONSERVATION LAW, AND ARTICLE 11 OF DUTCHESS COUNTY SANITARY CODE.

\_\_\_\_\_  
SUPERVISING PUBLIC HEALTH ENGINEER

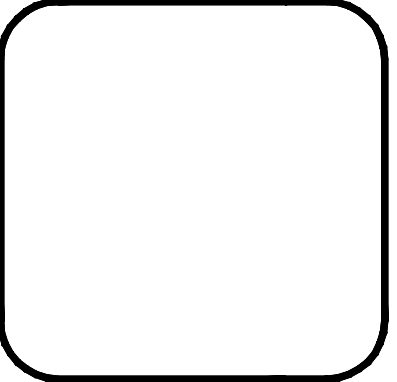 

CHAZEN ENGINEERING, LAND SURVEYING  
Office Locations:  
Dutchess County Office:  
21 Fox Street  
Poughkeepsie, New York 12601  
Phone: (845) 454-3980  
Capital District Office:  
241 New Street  
Poughkeepsie, New York 12601  
Phone: (845) 454-3980  
North Country Office:  
20 Elm Street (Suite 110)  
Glens Falls, New York 12061  
Phone: (518) 837-0013  
Westchester NY Office:  
1 North Broadway, Suite 803  
White Plains, New York 10601  
Phone: (914) 967-8810  
Nashville Tennessee Office:  
2416 21st Ave S. (Suite 103)  
Nashville, Tennessee 37212  
Phone: (615) 380-1358  
Chattanooga Tennessee Office:  
437 E. 8th St. (Suite 203)  
Chattanooga, Tennessee 37403  
Phone: (423) 241-6255

REV.	DATE	DESCRIPTION
5	04/30/19	REVISED PER PLANNING BOARD COMMENTS
4	02/26/19	REVISED PER CITY COUNCIL COMMENTS
3	01/17/19	REVISED PER CITY COUNCIL COMMENTS
2	11/26/18	REVISED PER CITY COUNCIL COMMENTS
1	10/12/18	REVISED PER CITY COUNCIL COMMENTS

TIORONDA AVE., BEACON, N.Y.

TITLE SHEET

CITY OF BEACON, DUTCHESS COUNTY, NEW YORK

designed by: CHAI  
checked by: LAD  
date: 09/16/18  
scale: AS NOTED  
project no: 81750.00  
sheet no: G001