



c 2014 Berg + Moss Architects, PC

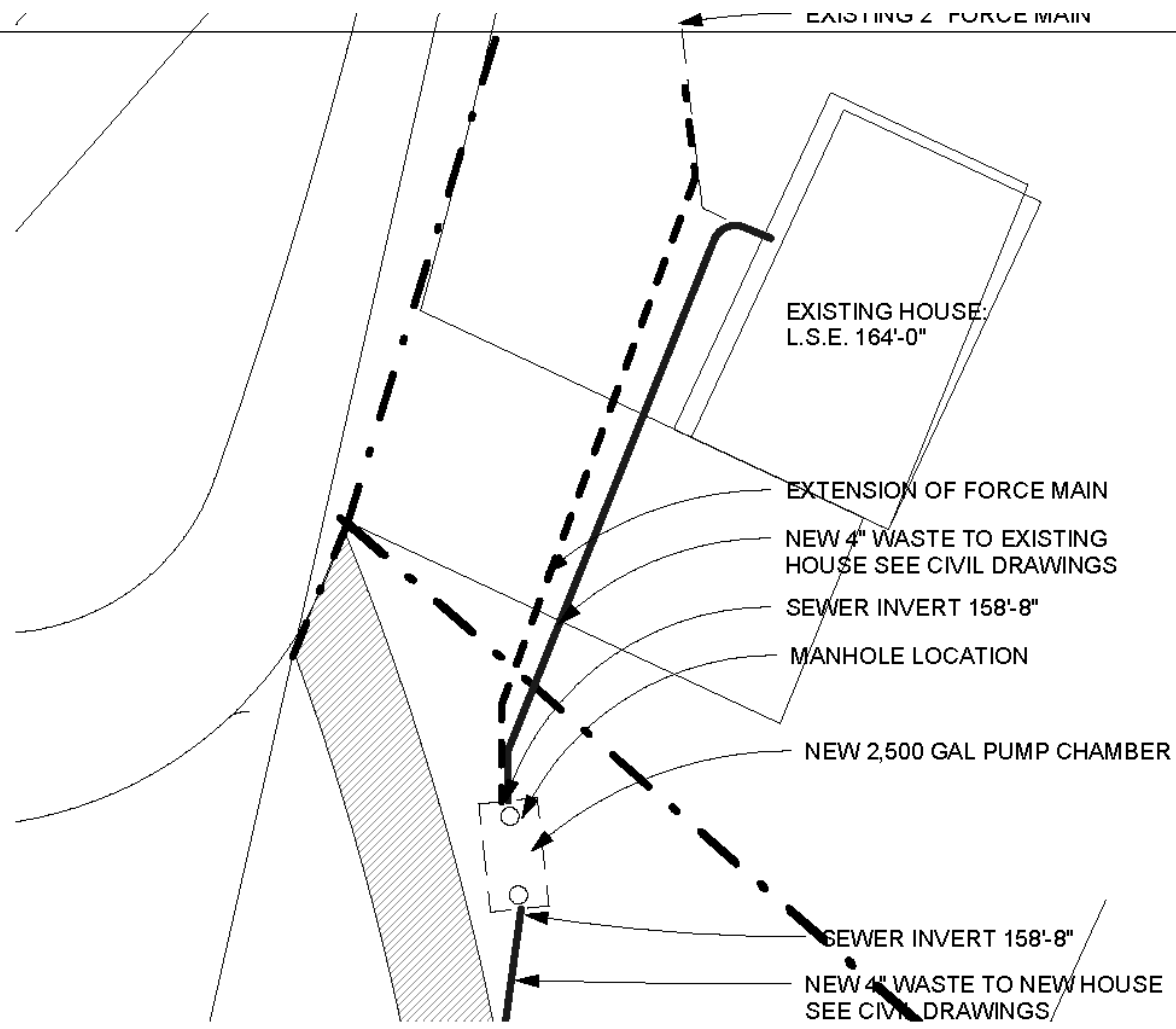

## **PRG-Series**

### **1 hp Grinder Pump**

## DIMENSIONAL DATA

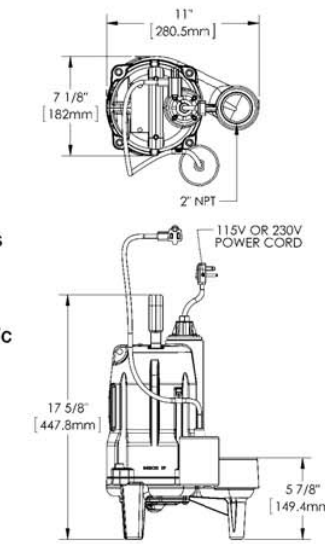


**Maximum Fluid Temperature: 140° F (60° C)**

**PERFORMANCE CURVE**  
60 Hz., 3400 RPM



**V-Slice® Cutter Technology**  
Shreds difficult solids—such as feminine products, wipes, rags and other debris.

Patent: See [www.libertypsrps.com/patents](http://www.libertypsrps.com/patents)

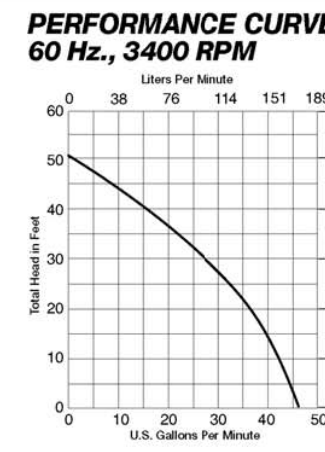



 Certified

Specifications subject to change without notice.

Liberty Pumps • 7000 Apple Tree Avenue • Bergen, New York 14416 • Phone 800-543-2550 Fax (585) 494-1839  
 4" WASTE PIPE (SEE CIVIL DRAWINGS FOR DETAILS)


Copyright © Liberty Pumps, Inc. 20  
 All rights reserved. LLT8710-1007

## PUMP CHAMBER CONNECTION DIAGRAM

SCALE: 1"=20'      ALARM TO RIGN OUT TO MAIN HOUSE ON LOT 2

**PUMP**

SCALE: NTS

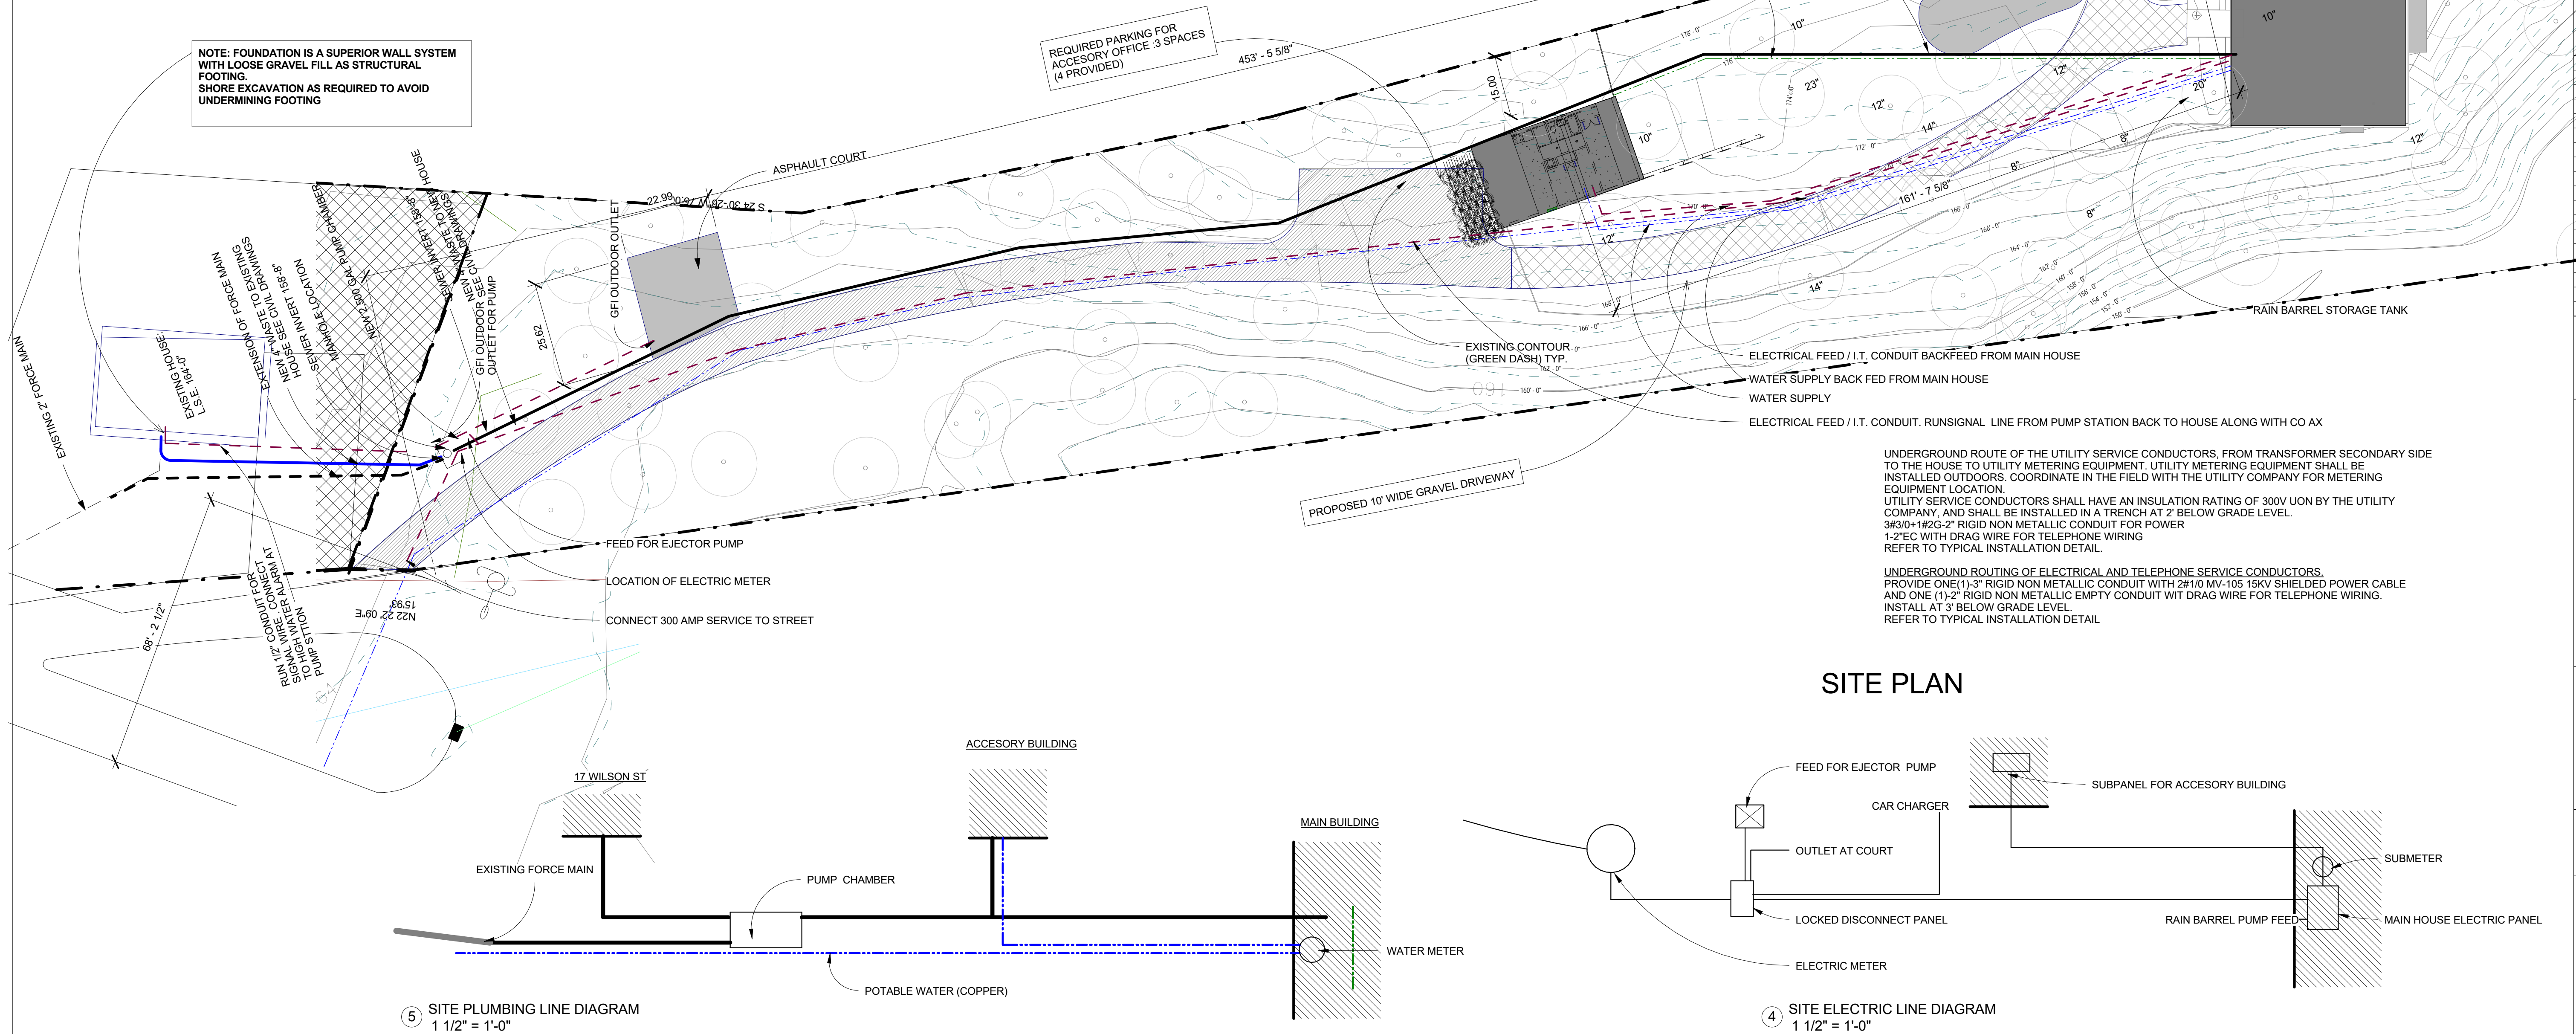

5 SITE PLUMBING LINE DIAGRAM  
1 1/2" = 1'-0"

④ SITE ELECTRIC LINE DIAGRAM  
1 1/2" = 1'-0"

[illegible]

THESE CAD FILES MAY NOT BE USED, DUPLICATED,  
MODIFIED OR CHANGED IN ANY MANNER WITHOUT  
THE WRITTEN CONSENT OF BERG + MOSS  
ARCHITECTS PC. THE USER AND ITS AGENTS WILL  
BE LIABLE FOR ANY UNAUTHORIZED USE,  
DUPLICATION, MODIFICATION OR CHANGE.

STONE ST. HOUSE  
BEACON, NY

DRAWING TITLE

SITE PLAN, DIAGRAMS

DRAWING NO.


A050

SEAL &amp; SIGNATURE

ISSUE DATE:	Issue Date
SCALE:	As indicated
DWG BY:	Author
CHK BY:	Checker







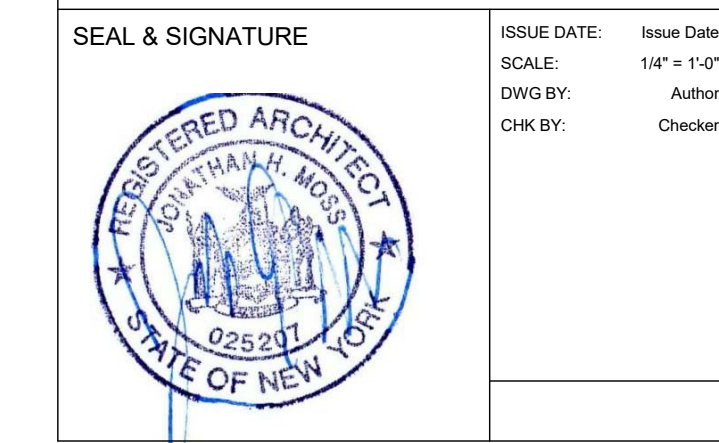





**BERG + MOSS ARCHITECTS PC**  
THE BEACON BUILDING  
427 MAIN STREET No. 104  
BEACON, NY 12508  
T: 845 831 1318  
INFO@BERGMOSS.COM

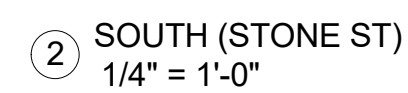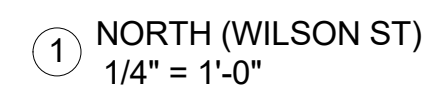[illegible]

THESE CAD FILES MAY NOT BE USED, DUPLICATED  
MODIFIED OR CHANGED IN ANY MANNER WITHOUT  
THE WRITTEN CONSENT OF BERG + MOSS  
ARCHITECTS PC. THE USER AND ITS AGENTS WILL  
BE LIABLE FOR ANY UNAUTHORIZED USE,  
DUPLICATION, MODIFICATION OR CHANGE.

STONE ST. HOUSE  
BEACON, NY

DRAWING TITLE

NORTH/ SOUTH  
ELEVATIONS



DRAWING NO. A501.1

SEAL &amp; SIGNATURE



ISSUE DATE: Issue Date  
SCALE: 1/4" = 1'-0"  
DWG BY: Author  
CHK BY: Checker



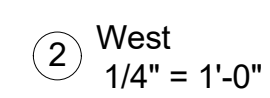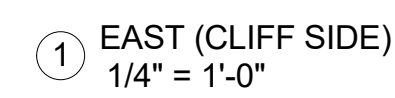

THESE CAD FILES MAY NOT BE USED, DUPLICATED,  
MODIFIED OR CHANGED IN ANY MANNER WITHOUT  
THE WRITTEN CONSENT OF BERG + MOSS  
ARCHITECTS PC. THE USER AND ITS AGENTS WILL  
BE LIABLE FOR ANY UNAUTHORIZED USE,  
DUPLICATION, MODIFICATION OR CHANGE.

DRAWING TITLE

EAST/ WEST  
ELEVATIONS

SEAL & SIGNATURE	ISSUE DATE: Issue Date
	SCALE: 1/4" = 1'-0"
	DWG BY: Author
	CHK BY: Checker





