


2 PROPOSED SECOND FLOOR PLAN
SCALE 1/4" = 1'-0"

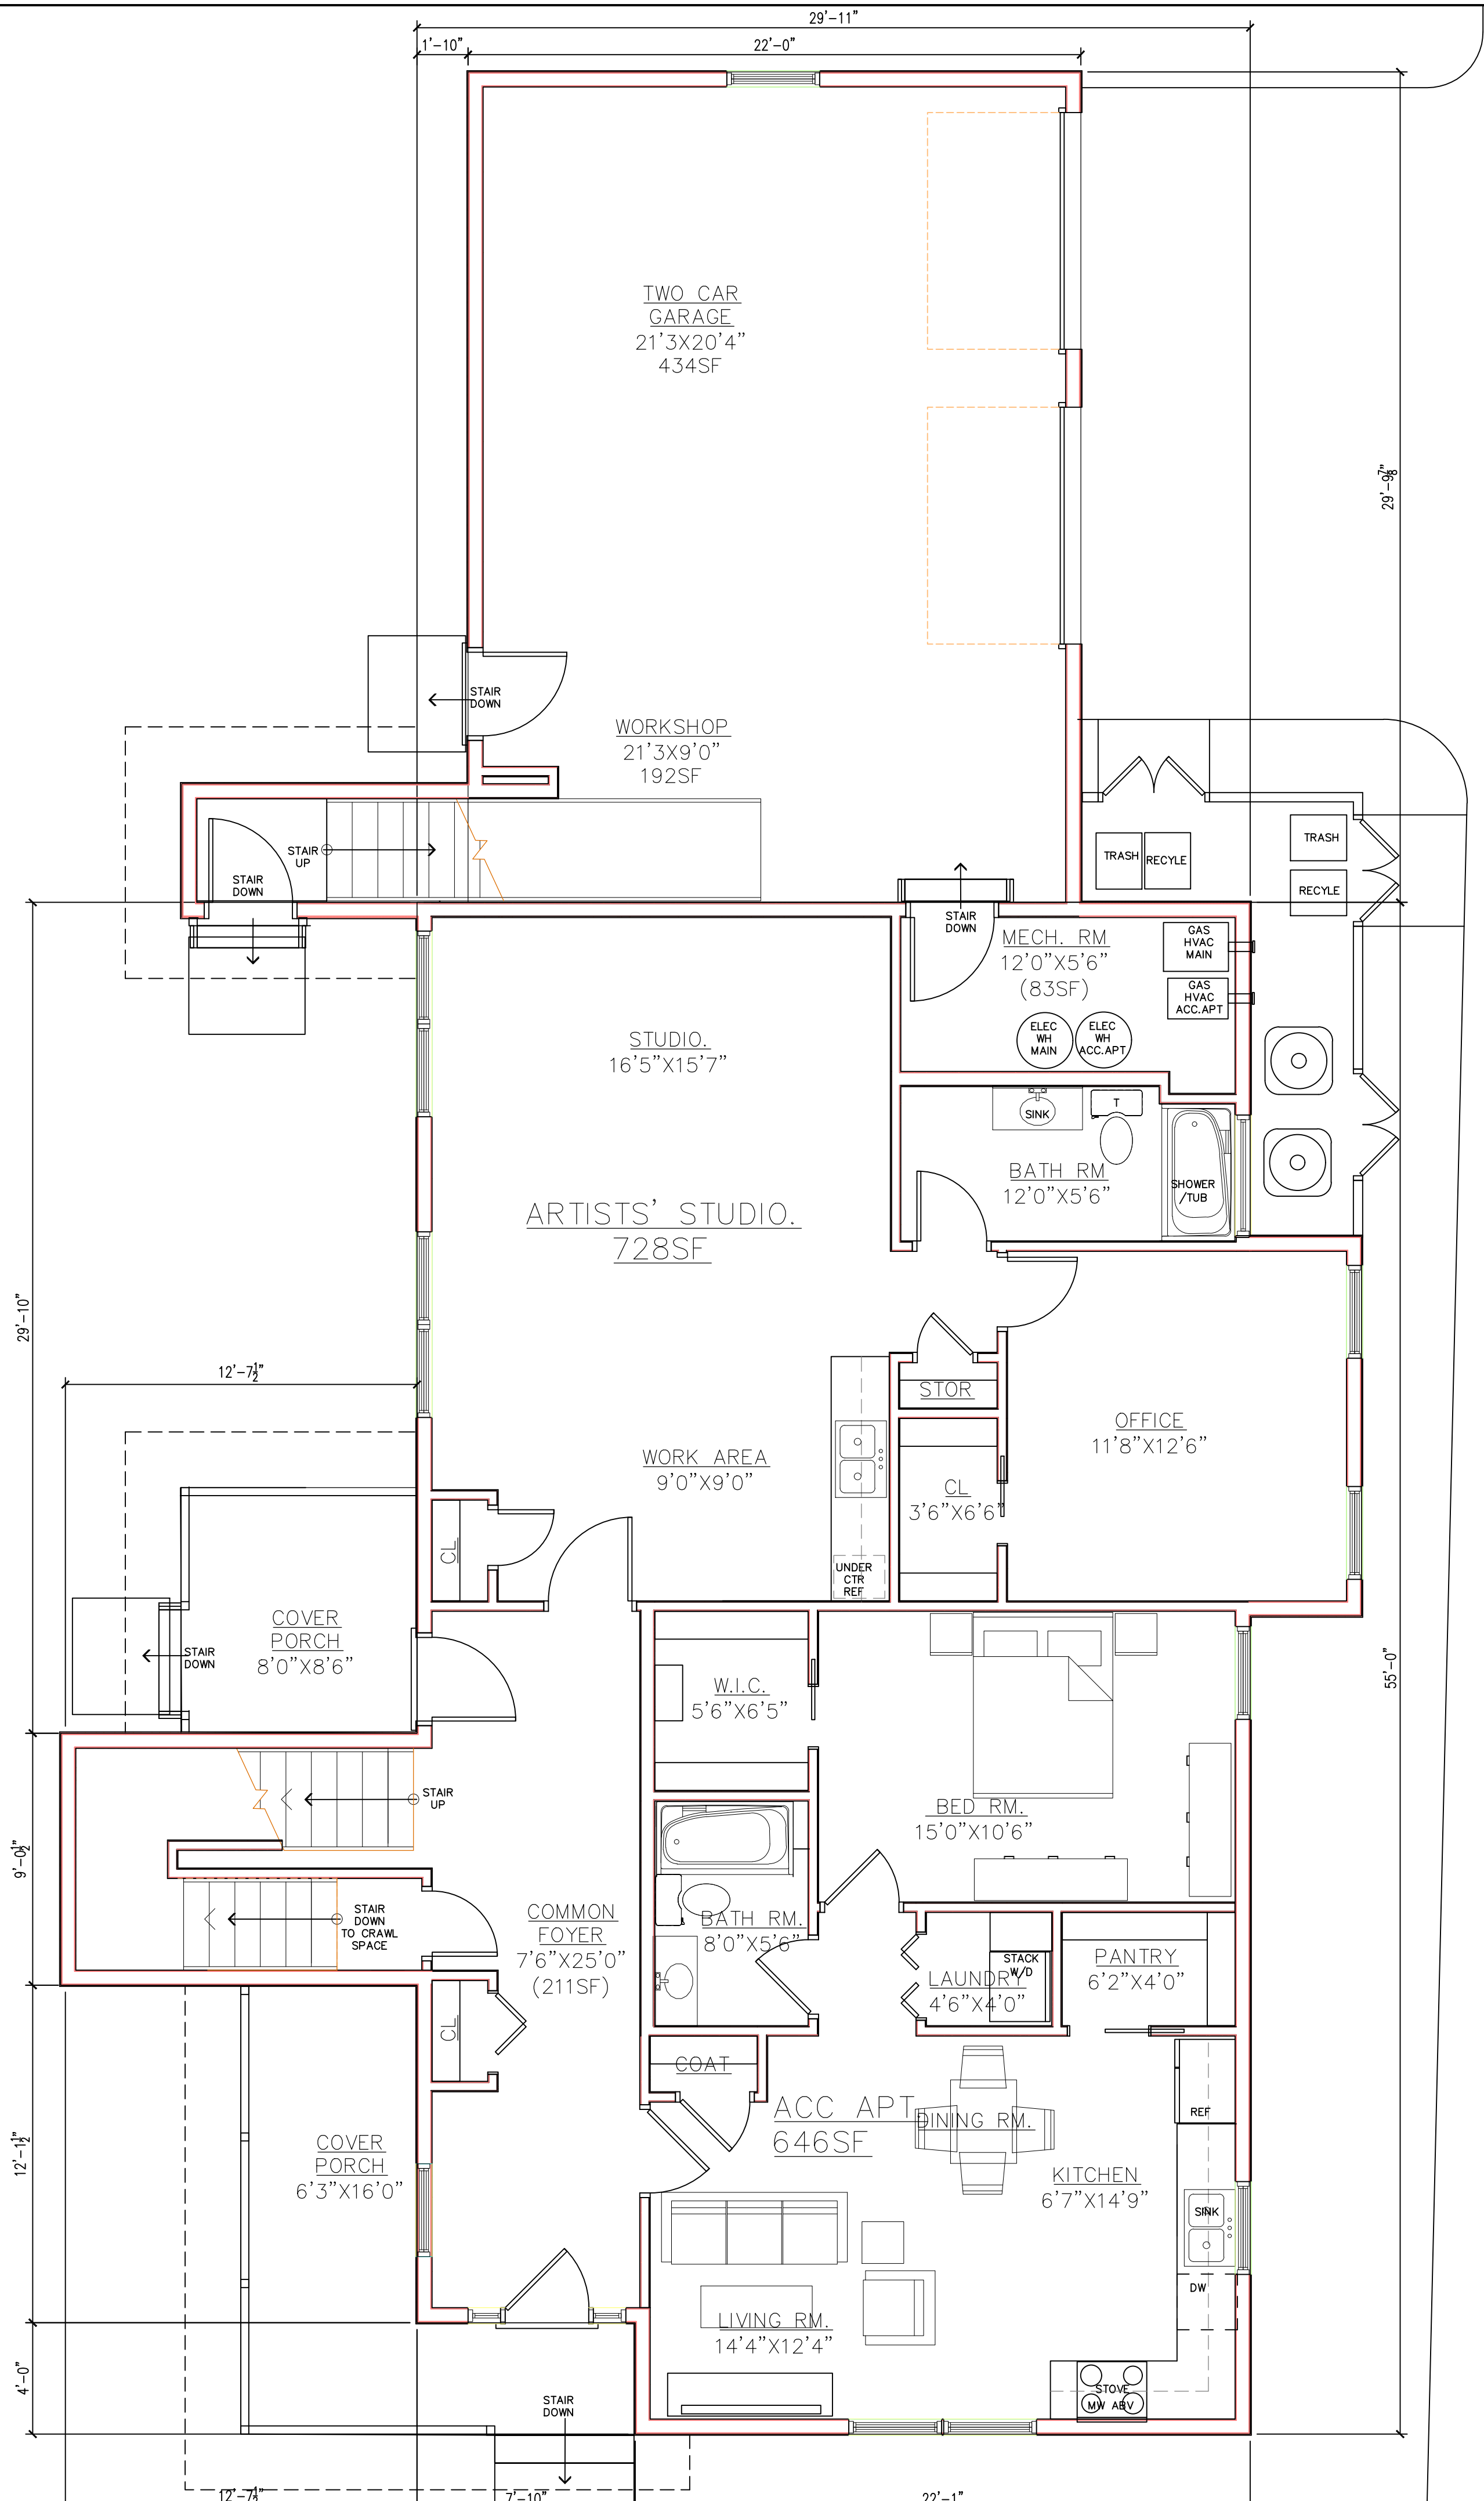

1 PROPOSED FIRST FLOOR PLAN
SCALE 1/4" = 1'-0"

NO	DATE	ISSUE
4	9/11/19	ISSUE FOR ENGINEERING BASR
3	6/7/19	ISSUE FOR CLIENT REVIEW
2	5/20/19	ISSUE FOR CLIENT REVIEW
1	3/25/19	ISSUE FOR CLIENT REVIEW

SEAL:

D M FLORANCE ARCHITECTURE PLLC
DOUGLAS M. FLORANCE RA. AIA.
 6 GRIFFEN STREET POUGHQUAG, N.Y. 12570
 (845) 227-8516 DMFARCH@GMAIL.COM

ALL RIGHTS RESERVED
 ALL DRAWINGS AND SPECIFICATIONS FURNISHED BY ARCHITECT SHALL REMAIN HIS PROPERTY. THEY ARE NOT TO BE USED ON THIS OR ANY OTHER PROJECT UNLESS WRITTEN PERMISSION IS GIVEN BY THE ARCHITECT.

5955-19-738049 & 747060

MACDONALD SUBDIVISION
 1182 NORTH AVE
 BEACON, NY 12508


PROPOSED HOUSE PLANS

DATE: 3/3/19	JOB NO: 17-06	CAD NO: CONST SET
SCALE: AS NOTED	BLDG. FLOOR: 1&2	DWG NO: A-1
DRAWN: DMF	CHECKED:	



LEFT SIDE ELEVATION

SCALE: 1/4" = 1'-0"

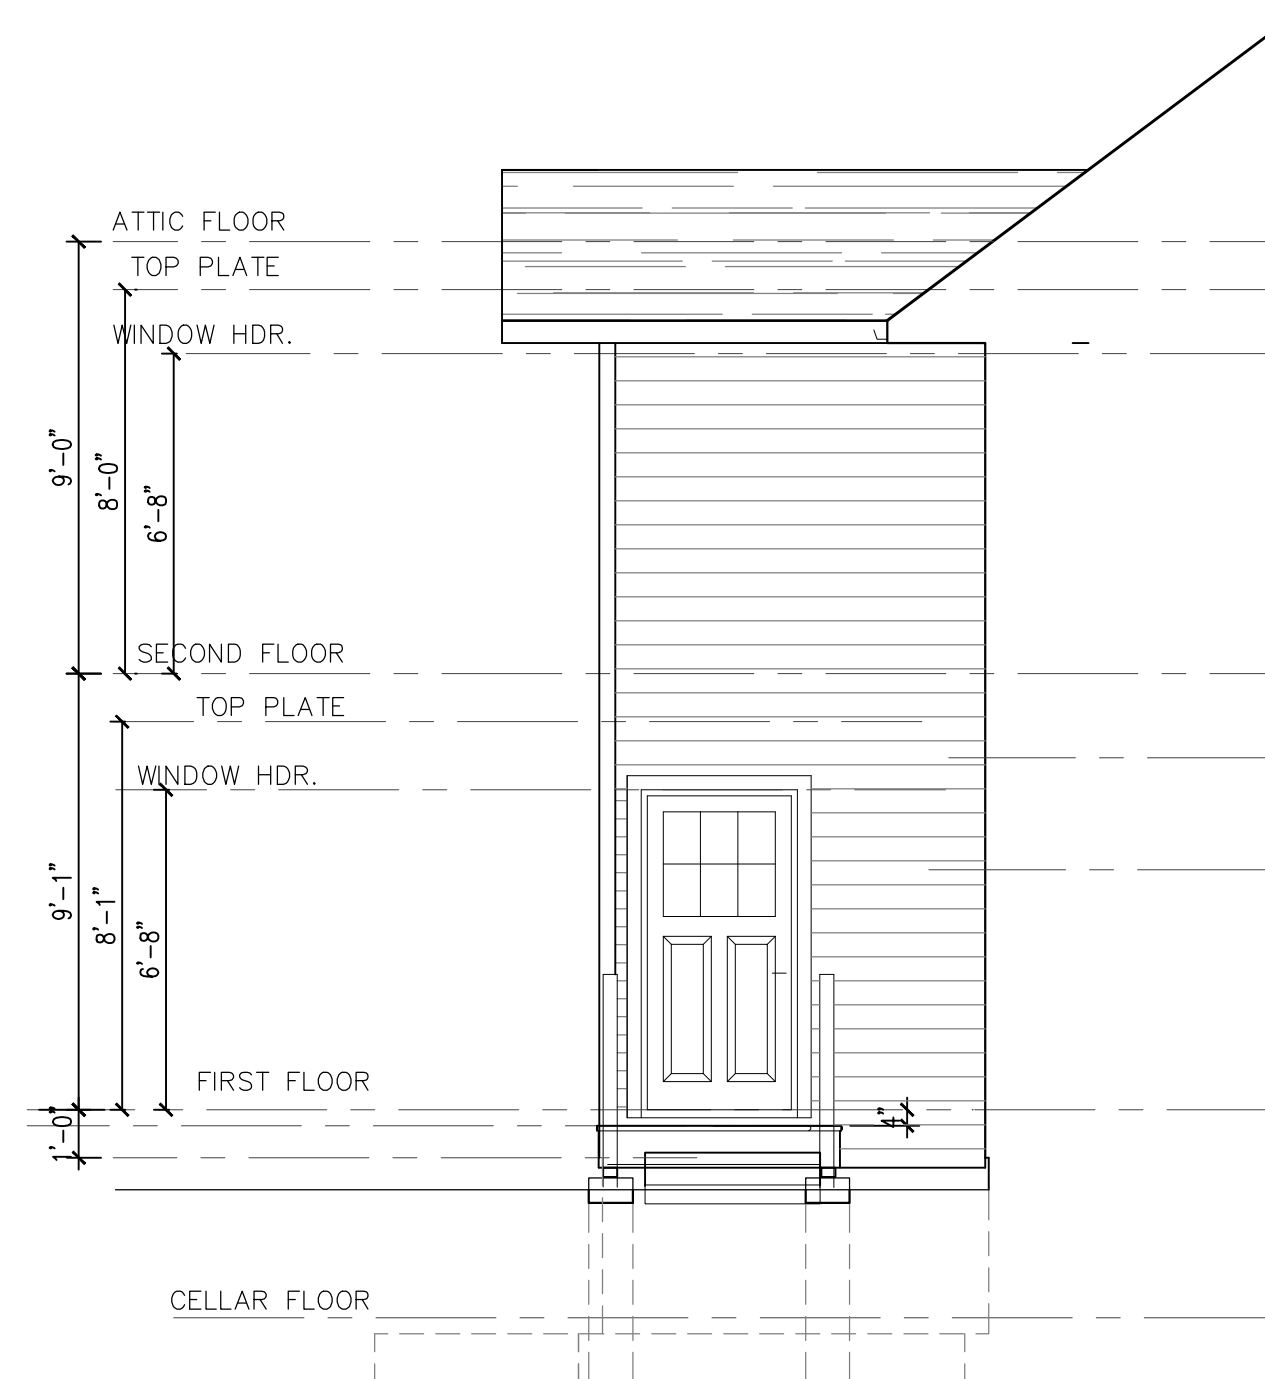

ELEVATION BEYOND

SCALE: 1/4" = 1'-0"



FRONT ELEVATION

SCALE: 1/4" = 1'-0"

NO.	DATE	ISSUE
4	9/11/19	ISSUE FOR ENGINEERING BASR
3	6/7/19	ISSUE FOR CLIENT REVIEW
2	5/20/19	ISSUE FOR CLIENT REVIEW
1	3/25/19	ISSUE FOR CLIENT REVIEW

SEAL:

D M FLORANCE ARCHITECTURE PLLC
DOUGLAS M. FLORANCE R.A. A.I.A.
 6 GRIFFEN STREET POUGHQUAG, N.Y. 12570
 (845) 227-8516 DMFARCH@GMAIL.COM

ALL RIGHTS RESERVED

ALL DRAWINGS AND SPECIFICATIONS FURNISHED BY ARCHITECT SHALL REMAIN HIS PROPERTY. THEY ARE NOT TO BE USED ON THIS OR ANY OTHER PROJECT UNLESS WRITTEN PERMISSION IS GIVEN BY THE ARCHITECT.

5955-19-738049 & 747060

MACDONALD SUBDIVISION
 1182 NORTH AVE
 BEACON, NY 12508


PROPOSED HOUSE FRONT & LEFT SIDE ELEVATIONS

DATE: 3/3/19	JOB NO: 17-06	CAD NO: CONST SET
SCALE: AS NOTED	BLDG. FLOOR	DWG NO:
DRAWN: DMF	E	A-2
CHECKED:		




RIGHT SIDE ELEVATION

SCALE: 1/4" = 1'-0"

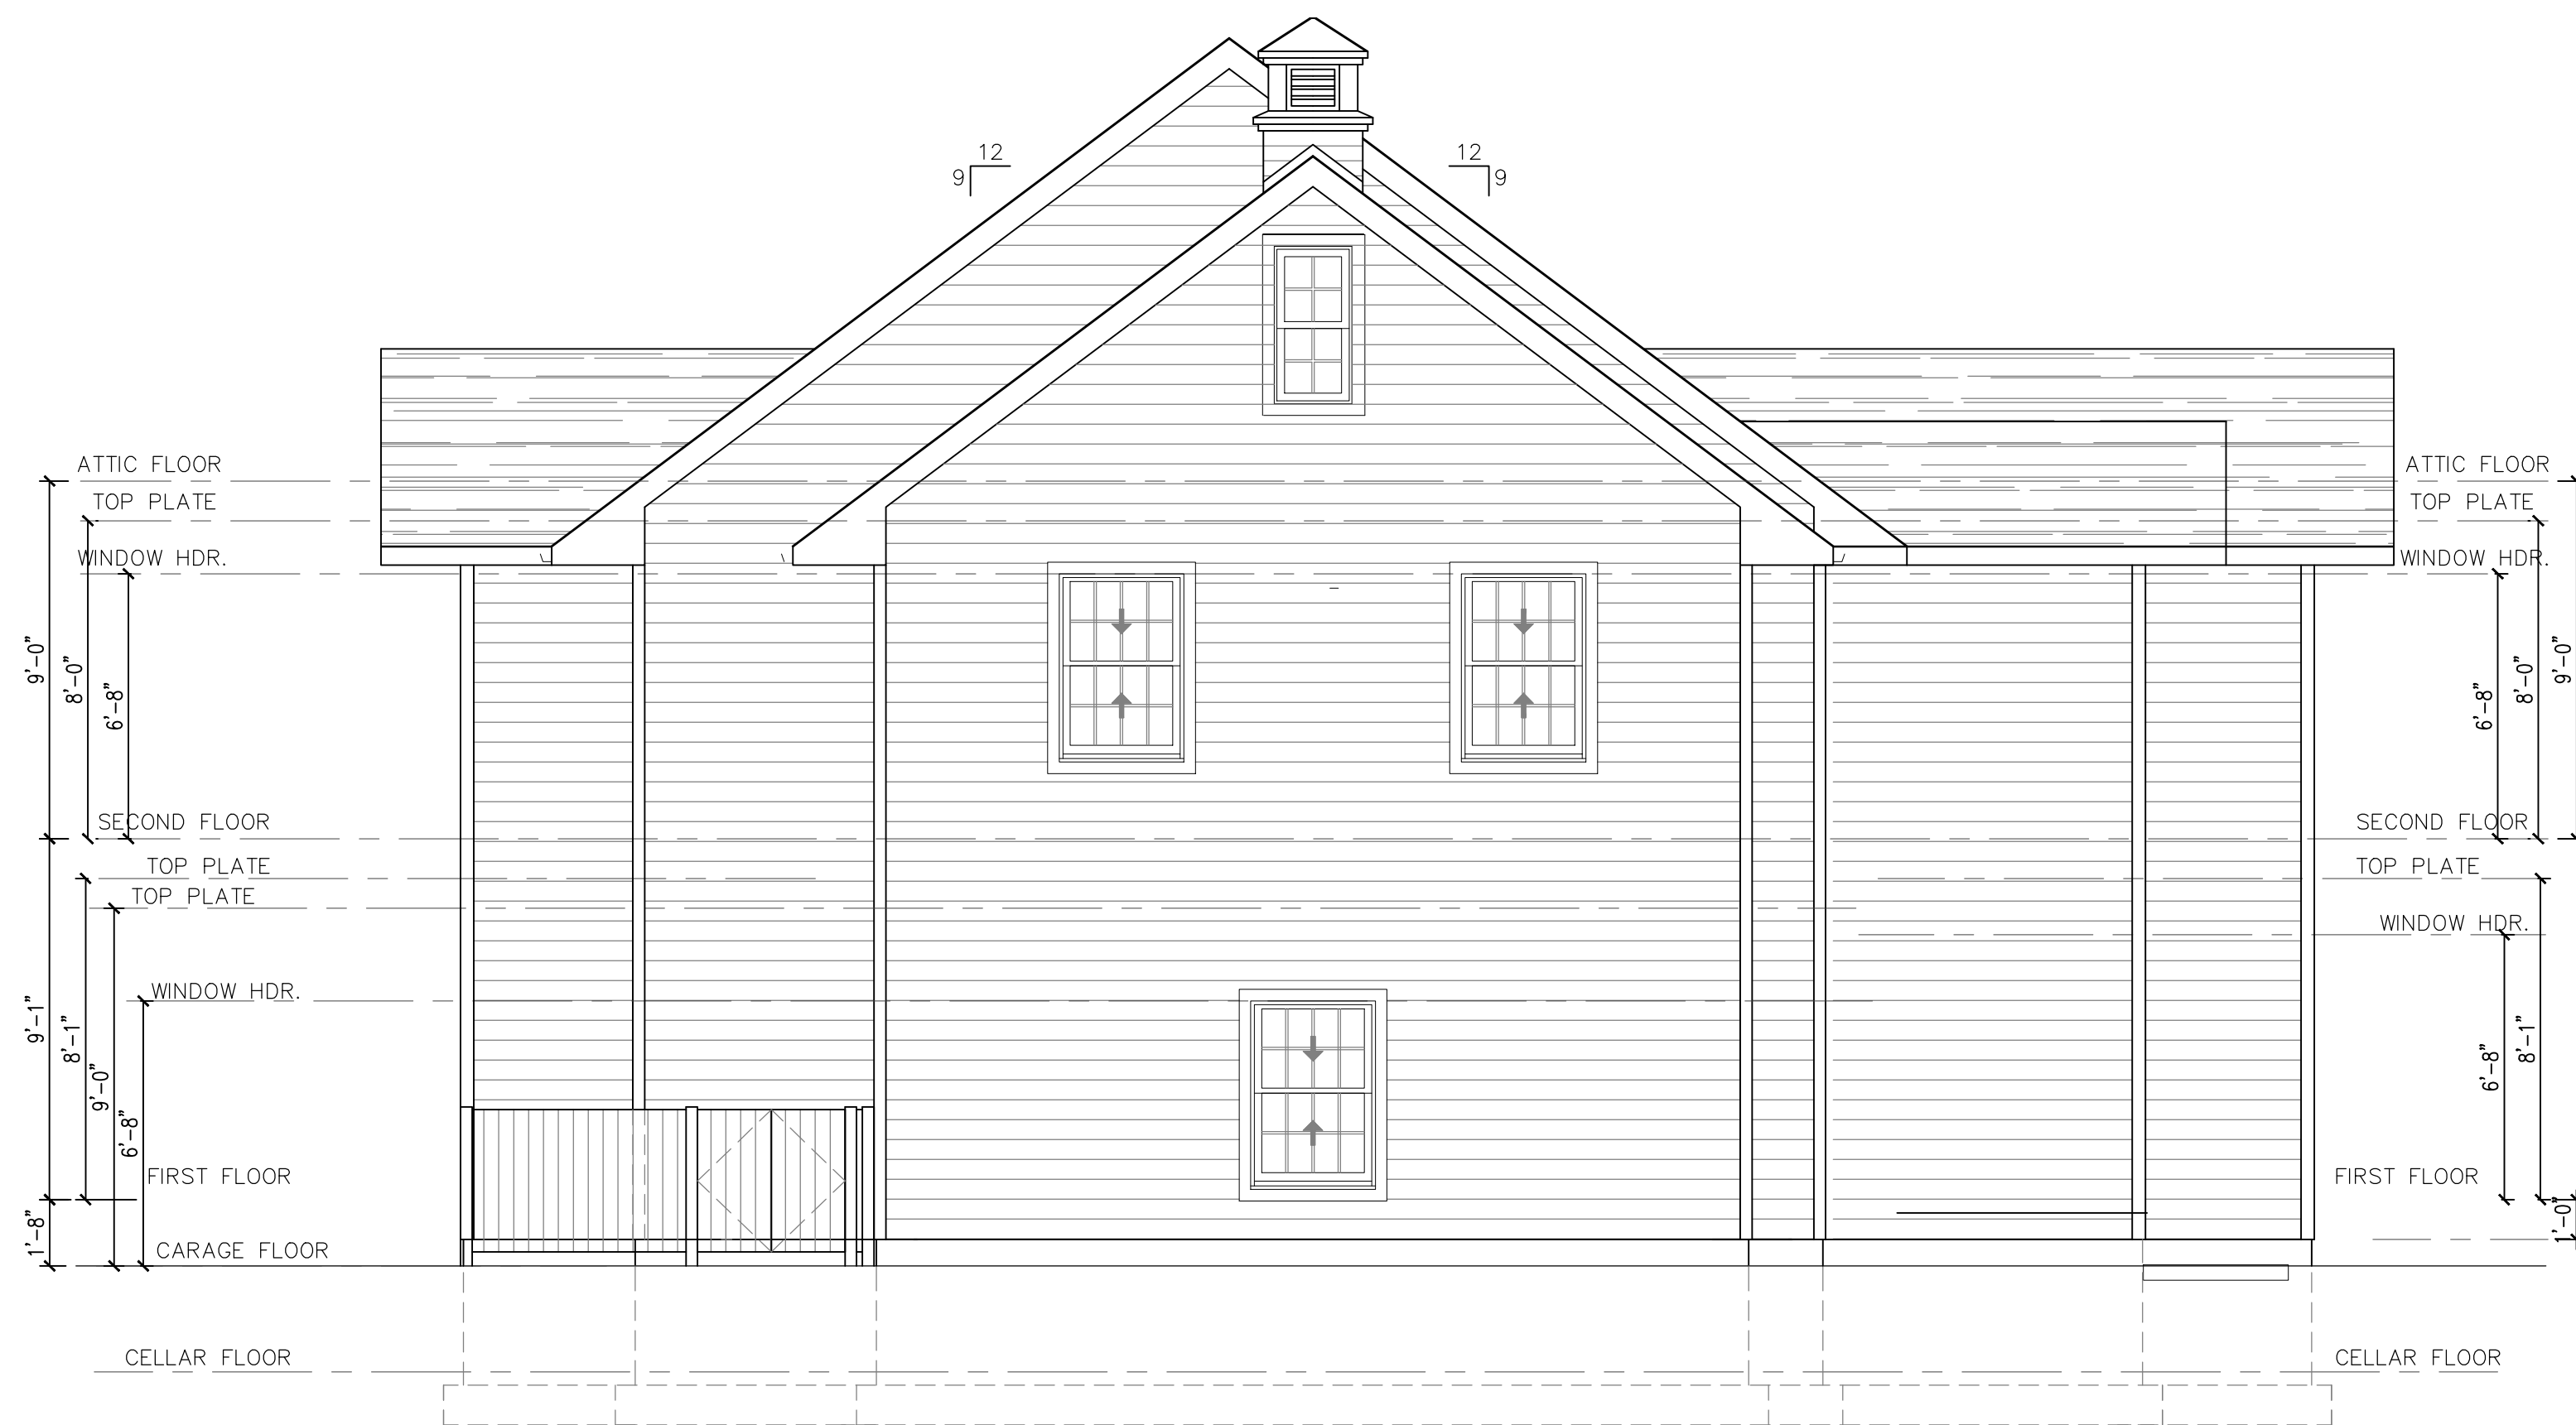

REAR ELEVATION

SCALE: 1/4" = 1'-0"

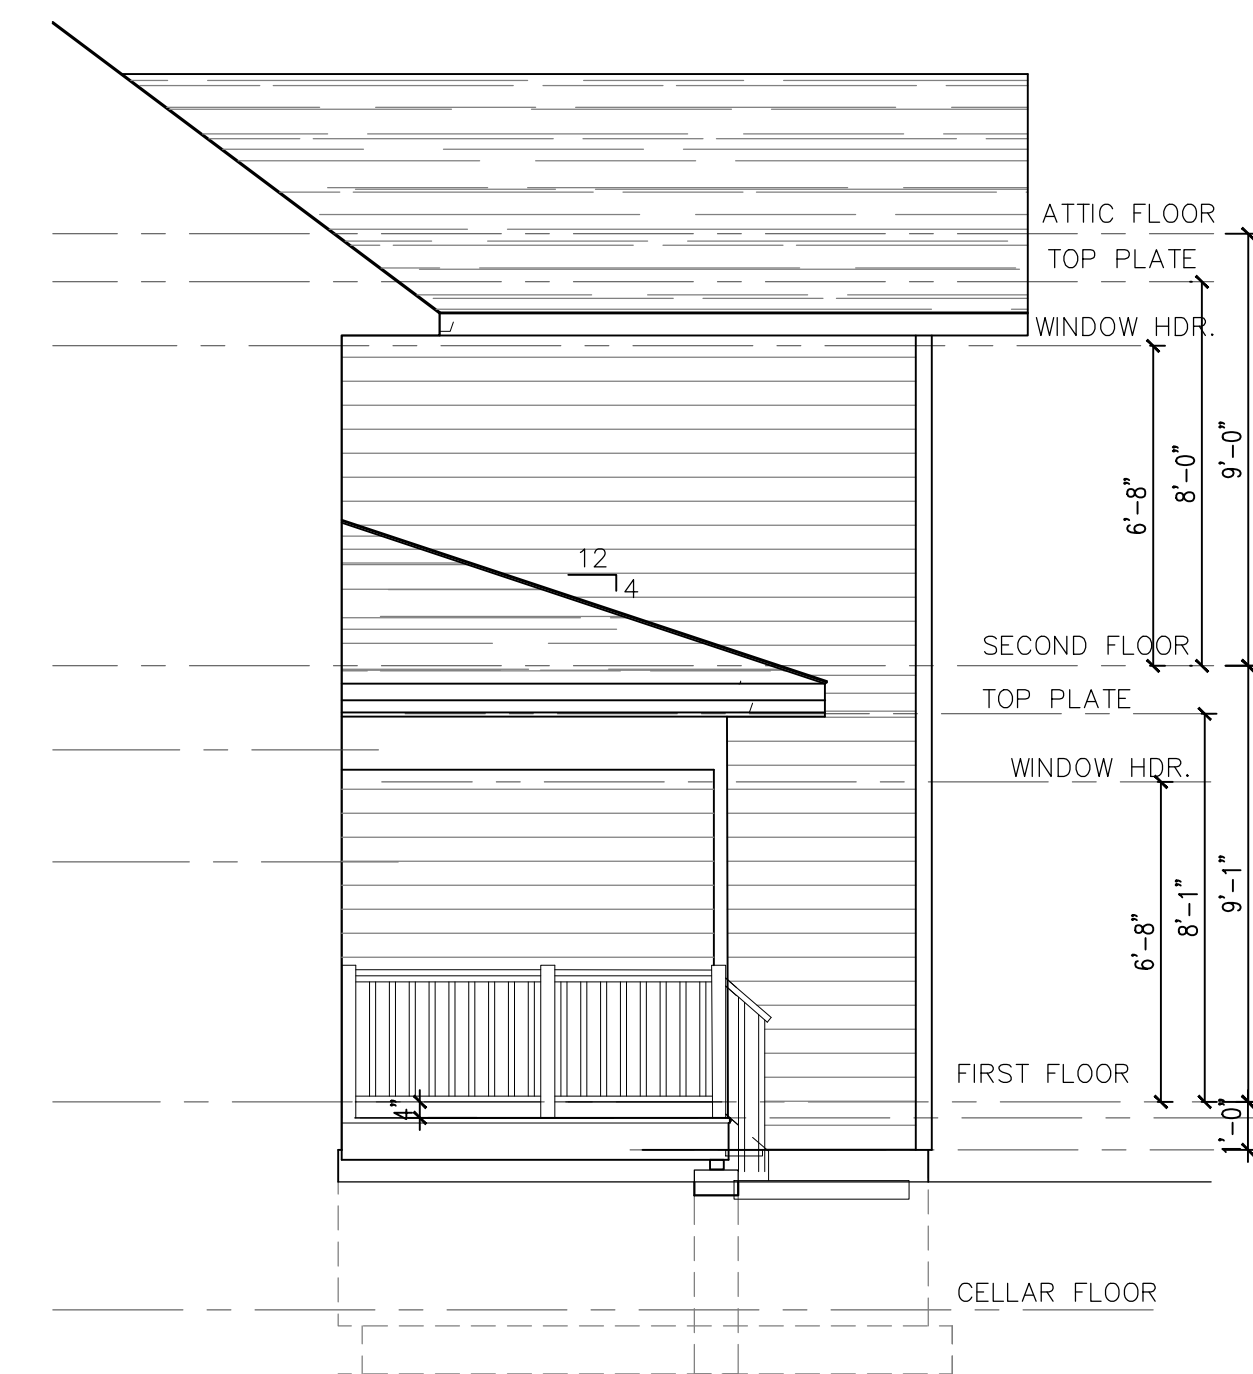

ELEVATION BEYOND

SCALE: 1/4" = 1'-0"

NO.	DATE	ISSUE
4	9/11/19	ISSUE FOR ENGINEERING BASR
3	6/7/19	ISSUE FOR CLIENT REVIEW
2	5/20/19	ISSUE FOR CLIENT REVIEW
1	3/25/19	ISSUE FOR CLIENT REVIEW

SEAL:

D M FLORANCE ARCHITECTURE PLLC
DOUGLAS M. FLORANCE R.A. A.I.A.
 6 GRIFFEN STREET POUGHQUAG, N.Y. 12570
 (845) 227-8516 DMFARCH@GMAIL.COM

ALL RIGHTS RESERVED

ALL DRAWINGS AND SPECIFICATIONS FURNISHED BY ARCHITECT SHALL REMAIN HIS PROPERTY. THEY ARE NOT TO BE USED ON THIS OR ANY OTHER PROJECT UNLESS WRITTEN PERMISSION IS GIVEN BY THE ARCHITECT.

5955-19-738049 & 747060

MACDONALD SUBDIVISION
 1182 NORTH AVE
 BEACON, NY 12508

PROPOSED HOUSE REAR &
 RIGHT SIDE ELEVATIONS

DATE: 3/3/19	JOB NO: 17-06	CAD NO: CONST SET
SCALE: AS NOTED	BLDG. FLOOR	DWG NO:
DRAWN: DMF	E	A-3
CHECKED:		