


2nd Floor Plan

Scale: $\frac{1}{8}'' = 1'-0''$

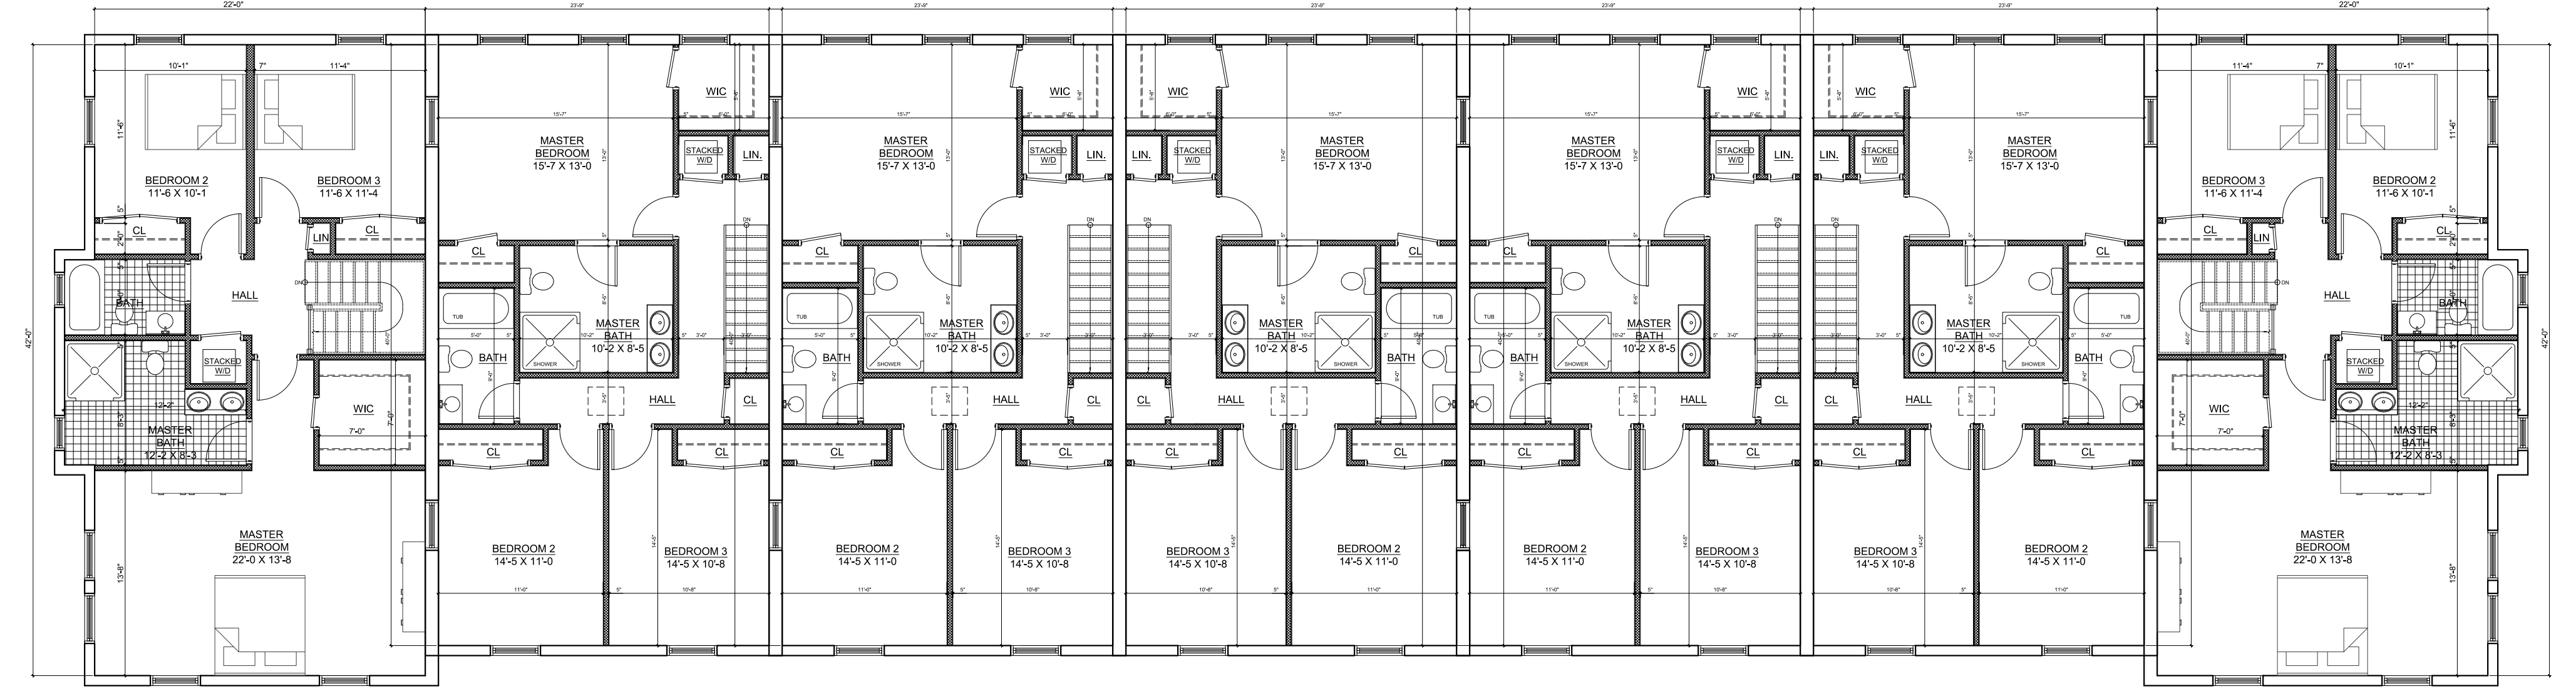

2nd Floor Plan

Scale: $\frac{1}{8}'' = 1'-0''$




1st Floor Plan

Scale: $\frac{1}{8}'' = 1'-0''$



1st Floor Plan


Scale: $\frac{1}{8}'' = 1'-0''$

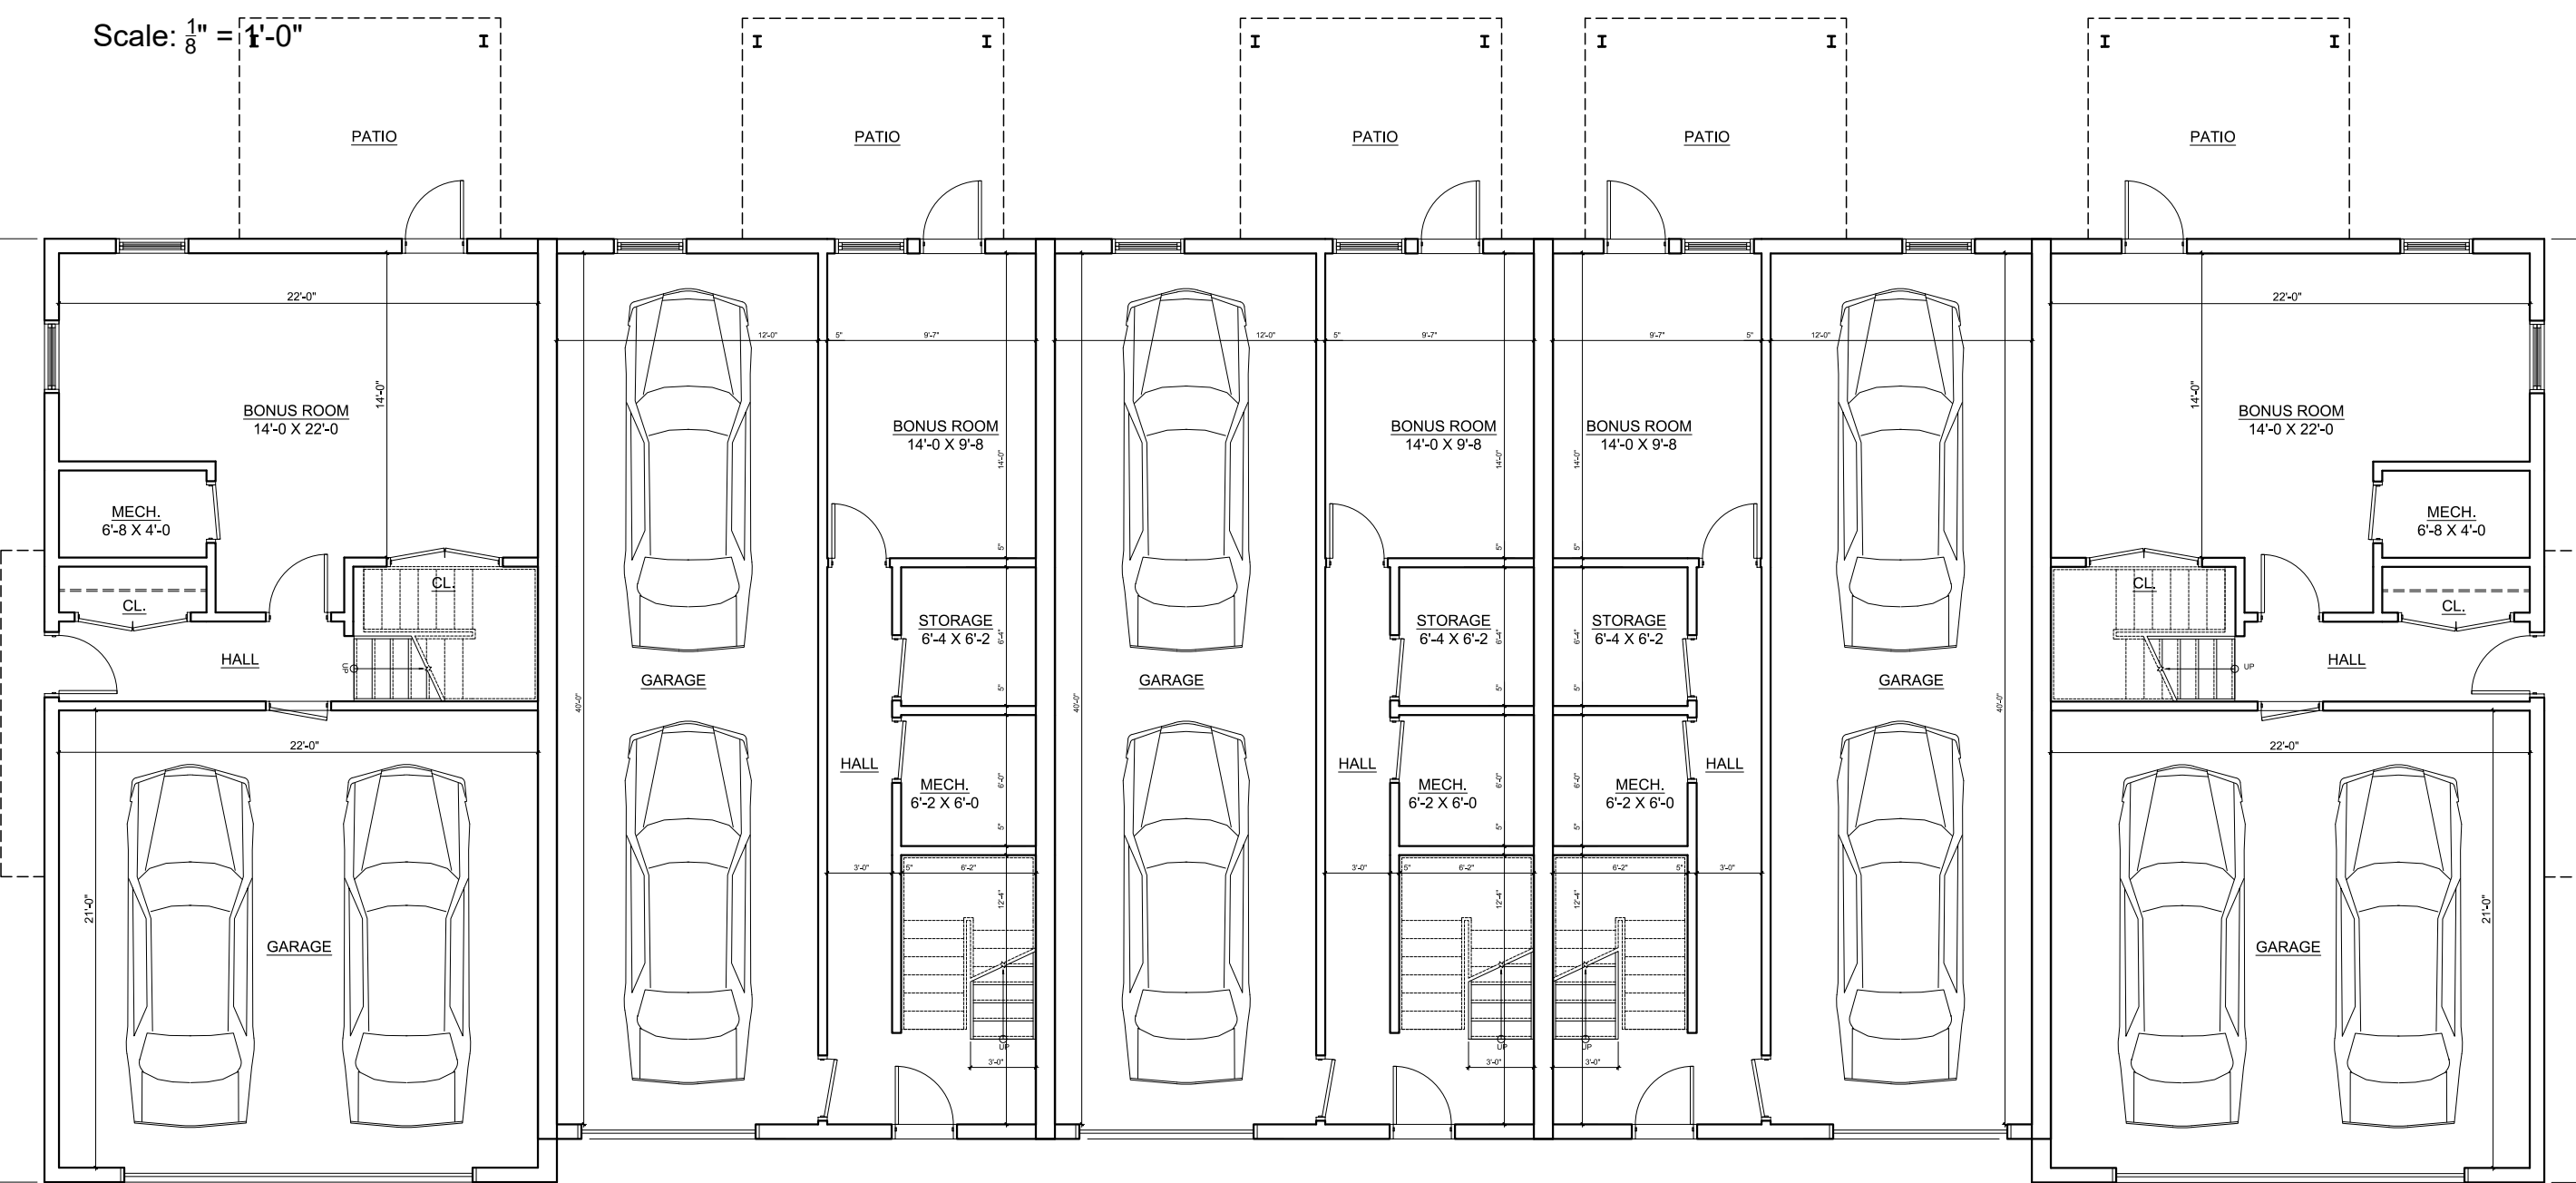

Lower Level Plan

Scale: $\frac{1}{8}'' = 1'-0''$

5 Unit Townhouse Plans - Front Garage

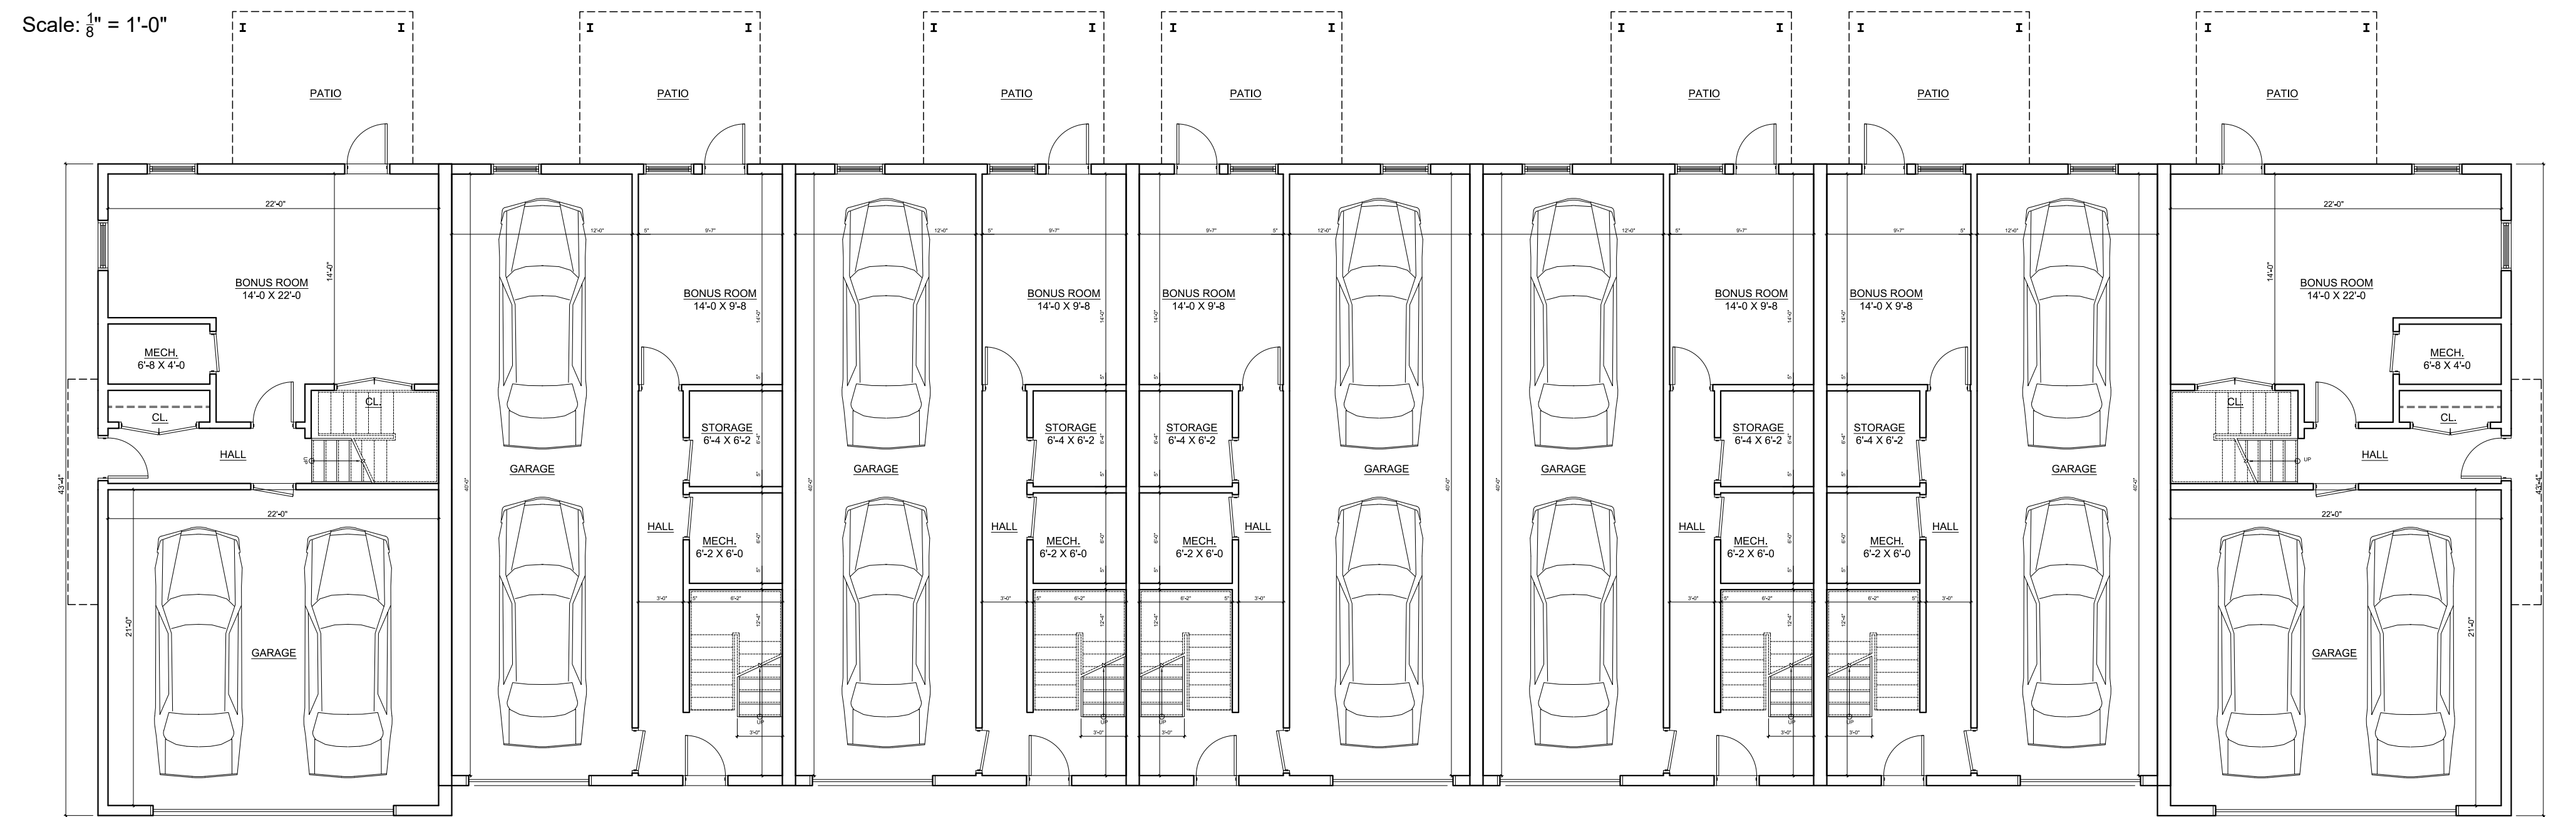

Lower Level Plan

Scale: $\frac{1}{8}'' = 1'-0''$

7 Unit Townhouse Plans - Front Garage

APPROVED BY RESOLUTION OF THE PLANNING BOARD OF THE CITY OF BEACON, NEW YORK, ON THE _____ DAY OF _____, 20____, SUBJECT TO ALL REQUIREMENTS AND CONDITIONS OF SAID RESOLUTION, ANY CHANGE, ERRASURE, MODIFICATION OR REVISION OF THIS PLAN, AS APPROVED, SHALL VOID THIS APPROVAL.

SIGNED THIS _____ DAY OF _____, 20____, BY _____

_____, CHAIRMAN

_____, SECRETARY

IN ABSENCE OF THE CHAIRMAN OR SECRETARY, THE ACTING CHAIRMAN OR ACTING SECRETARY RESPECTIVELY MAY SIGN IN THIS PLACE.

ALTERATION OF THIS DOCUMENT, UNLESS UNDER THE DIRECTION OF A LICENSED PROFESSIONAL ENGINEER, IS A VIOLATION OF SECTION 2209 OF ARTICLE 145 OF THE EDUCATION LAW.

NO.	DATE	REVISION	BY

Architect:
Aryeh Siegel, Architect
84 Mason Circle
Beacon, New York 12508

INSITE
ENGINEERING, SURVEYING &
LANDSCAPE ARCHITECTURE, P.C.
3 Garrett Place
Carmel, NY 10512
(845) 225-9690
(845) 225-9717 fax
www.insite-eng.com

PROJECT:
BEACON VIEWS

CITY OF BEACON, DUTCHESS COUNTY, NEW YORK

DRAWING:
Building Plans

PROJECT NUMBER: 19131.100 PROJECT MANAGER: _____

DATE: 10-29-19 DRAWN BY: *AJS*

SCALE: Not to Scale CHECKED BY: _____

DRAWING NO. SHEET

3

A-2

3