

APPROVED BY RESOLUTION OF THE PLANNING BOARD OF THE CITY OF BEACON, NEW YORK, ON THE

DAY OF _____, 20____, SUBJECT TO ALL REQUIREMENTS AND CONDITIONS OF SAID RESOLUTION. ANY CHANGE, ERASURE, MODIFICATION OR REVISION OF THIS PLAT, AS APPROVED, SHALL VOID THIS APPROVAL.





SIGNED THIS _____ DAY OF _____, 20____, BY

_____ CHAIRMAN

_____ SECRETARY

IN ABSENCE OF THE CHAIRMAN OR SECRETARY, THE ACTING CHAIRMAN OR ACTING SECRETARY RESPECTIVELY MAY SIGN IN THIS PLACE.

REVISIONS:			
NO.	DATE	DESCRIPTION	BY
1	9/24/19	Revised Per Planning Board Comments	AJS
2	12/31/19	Revised Per Planning Board Comments	AJS

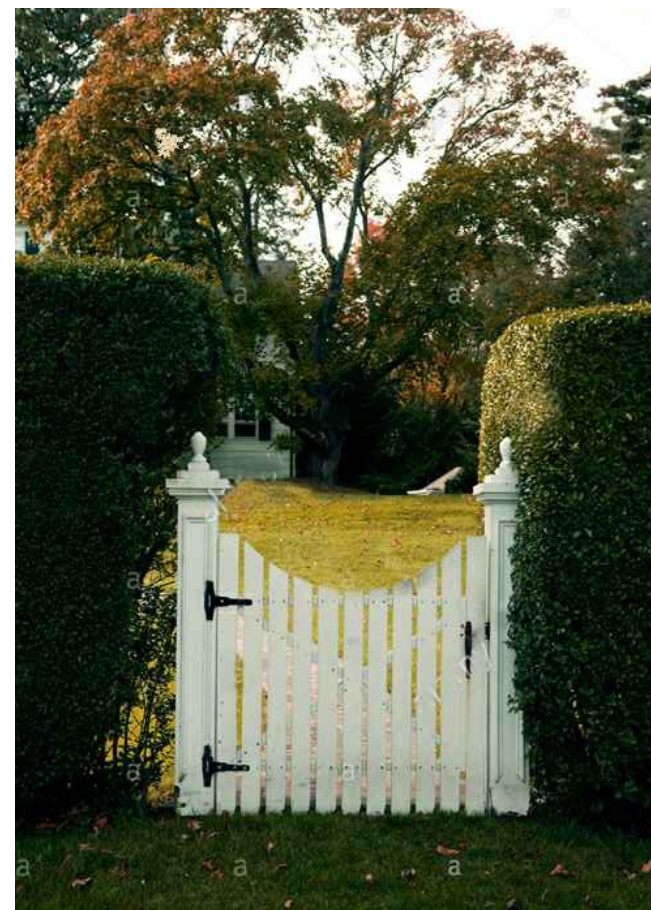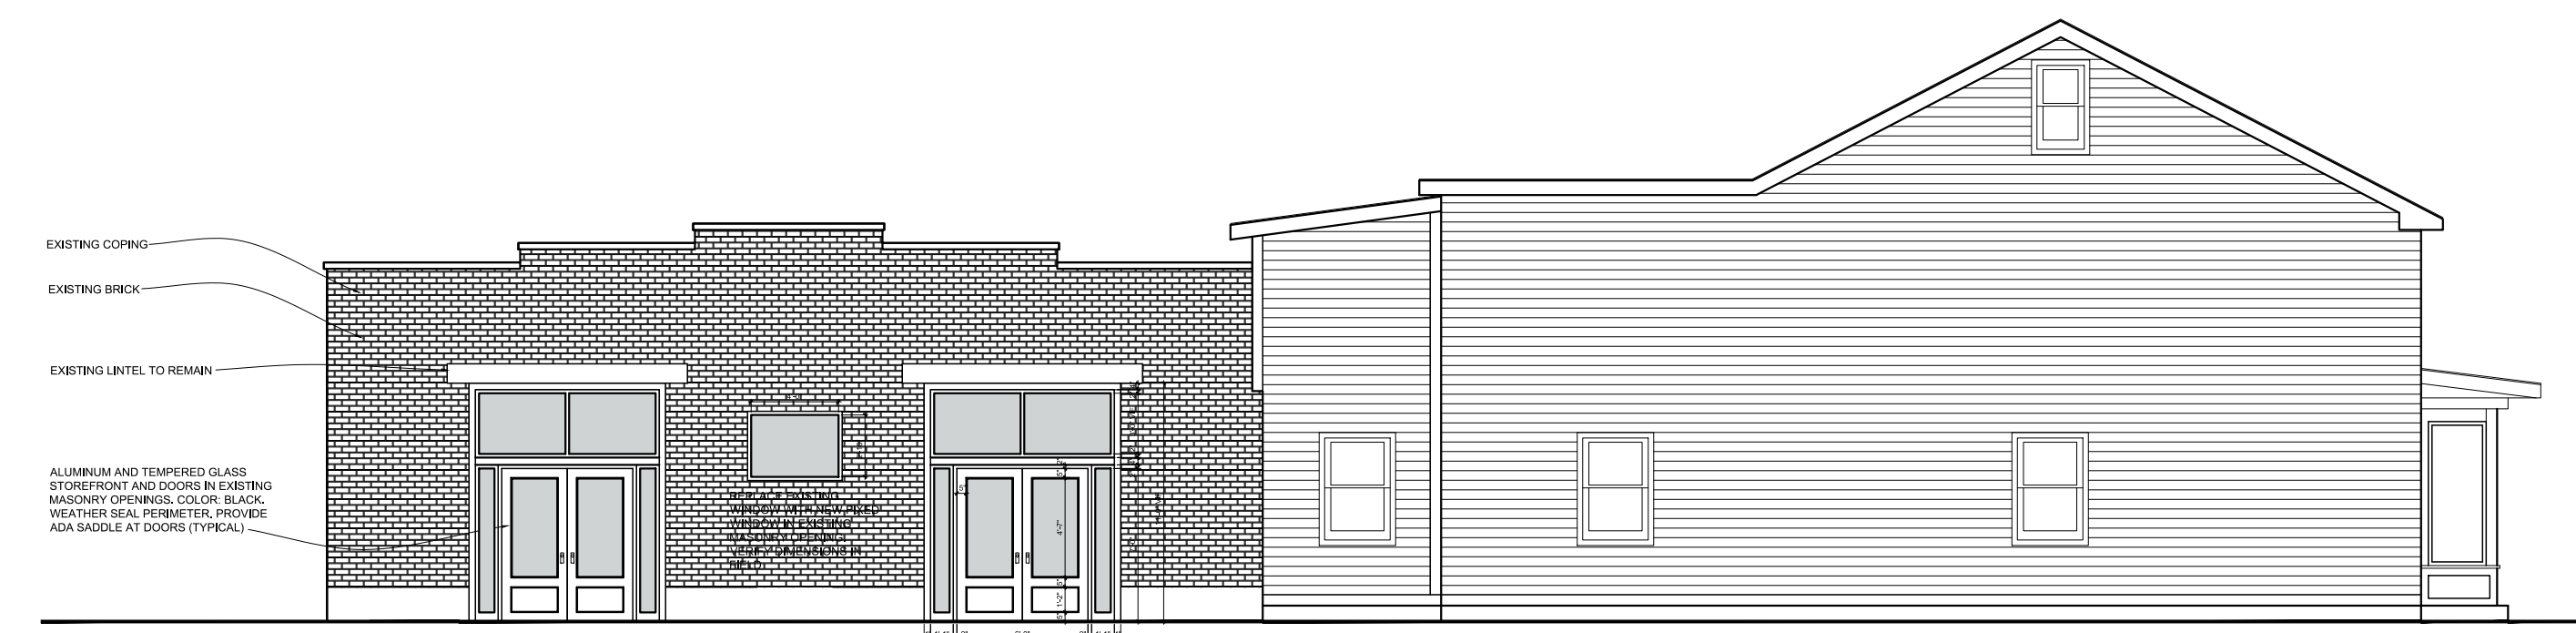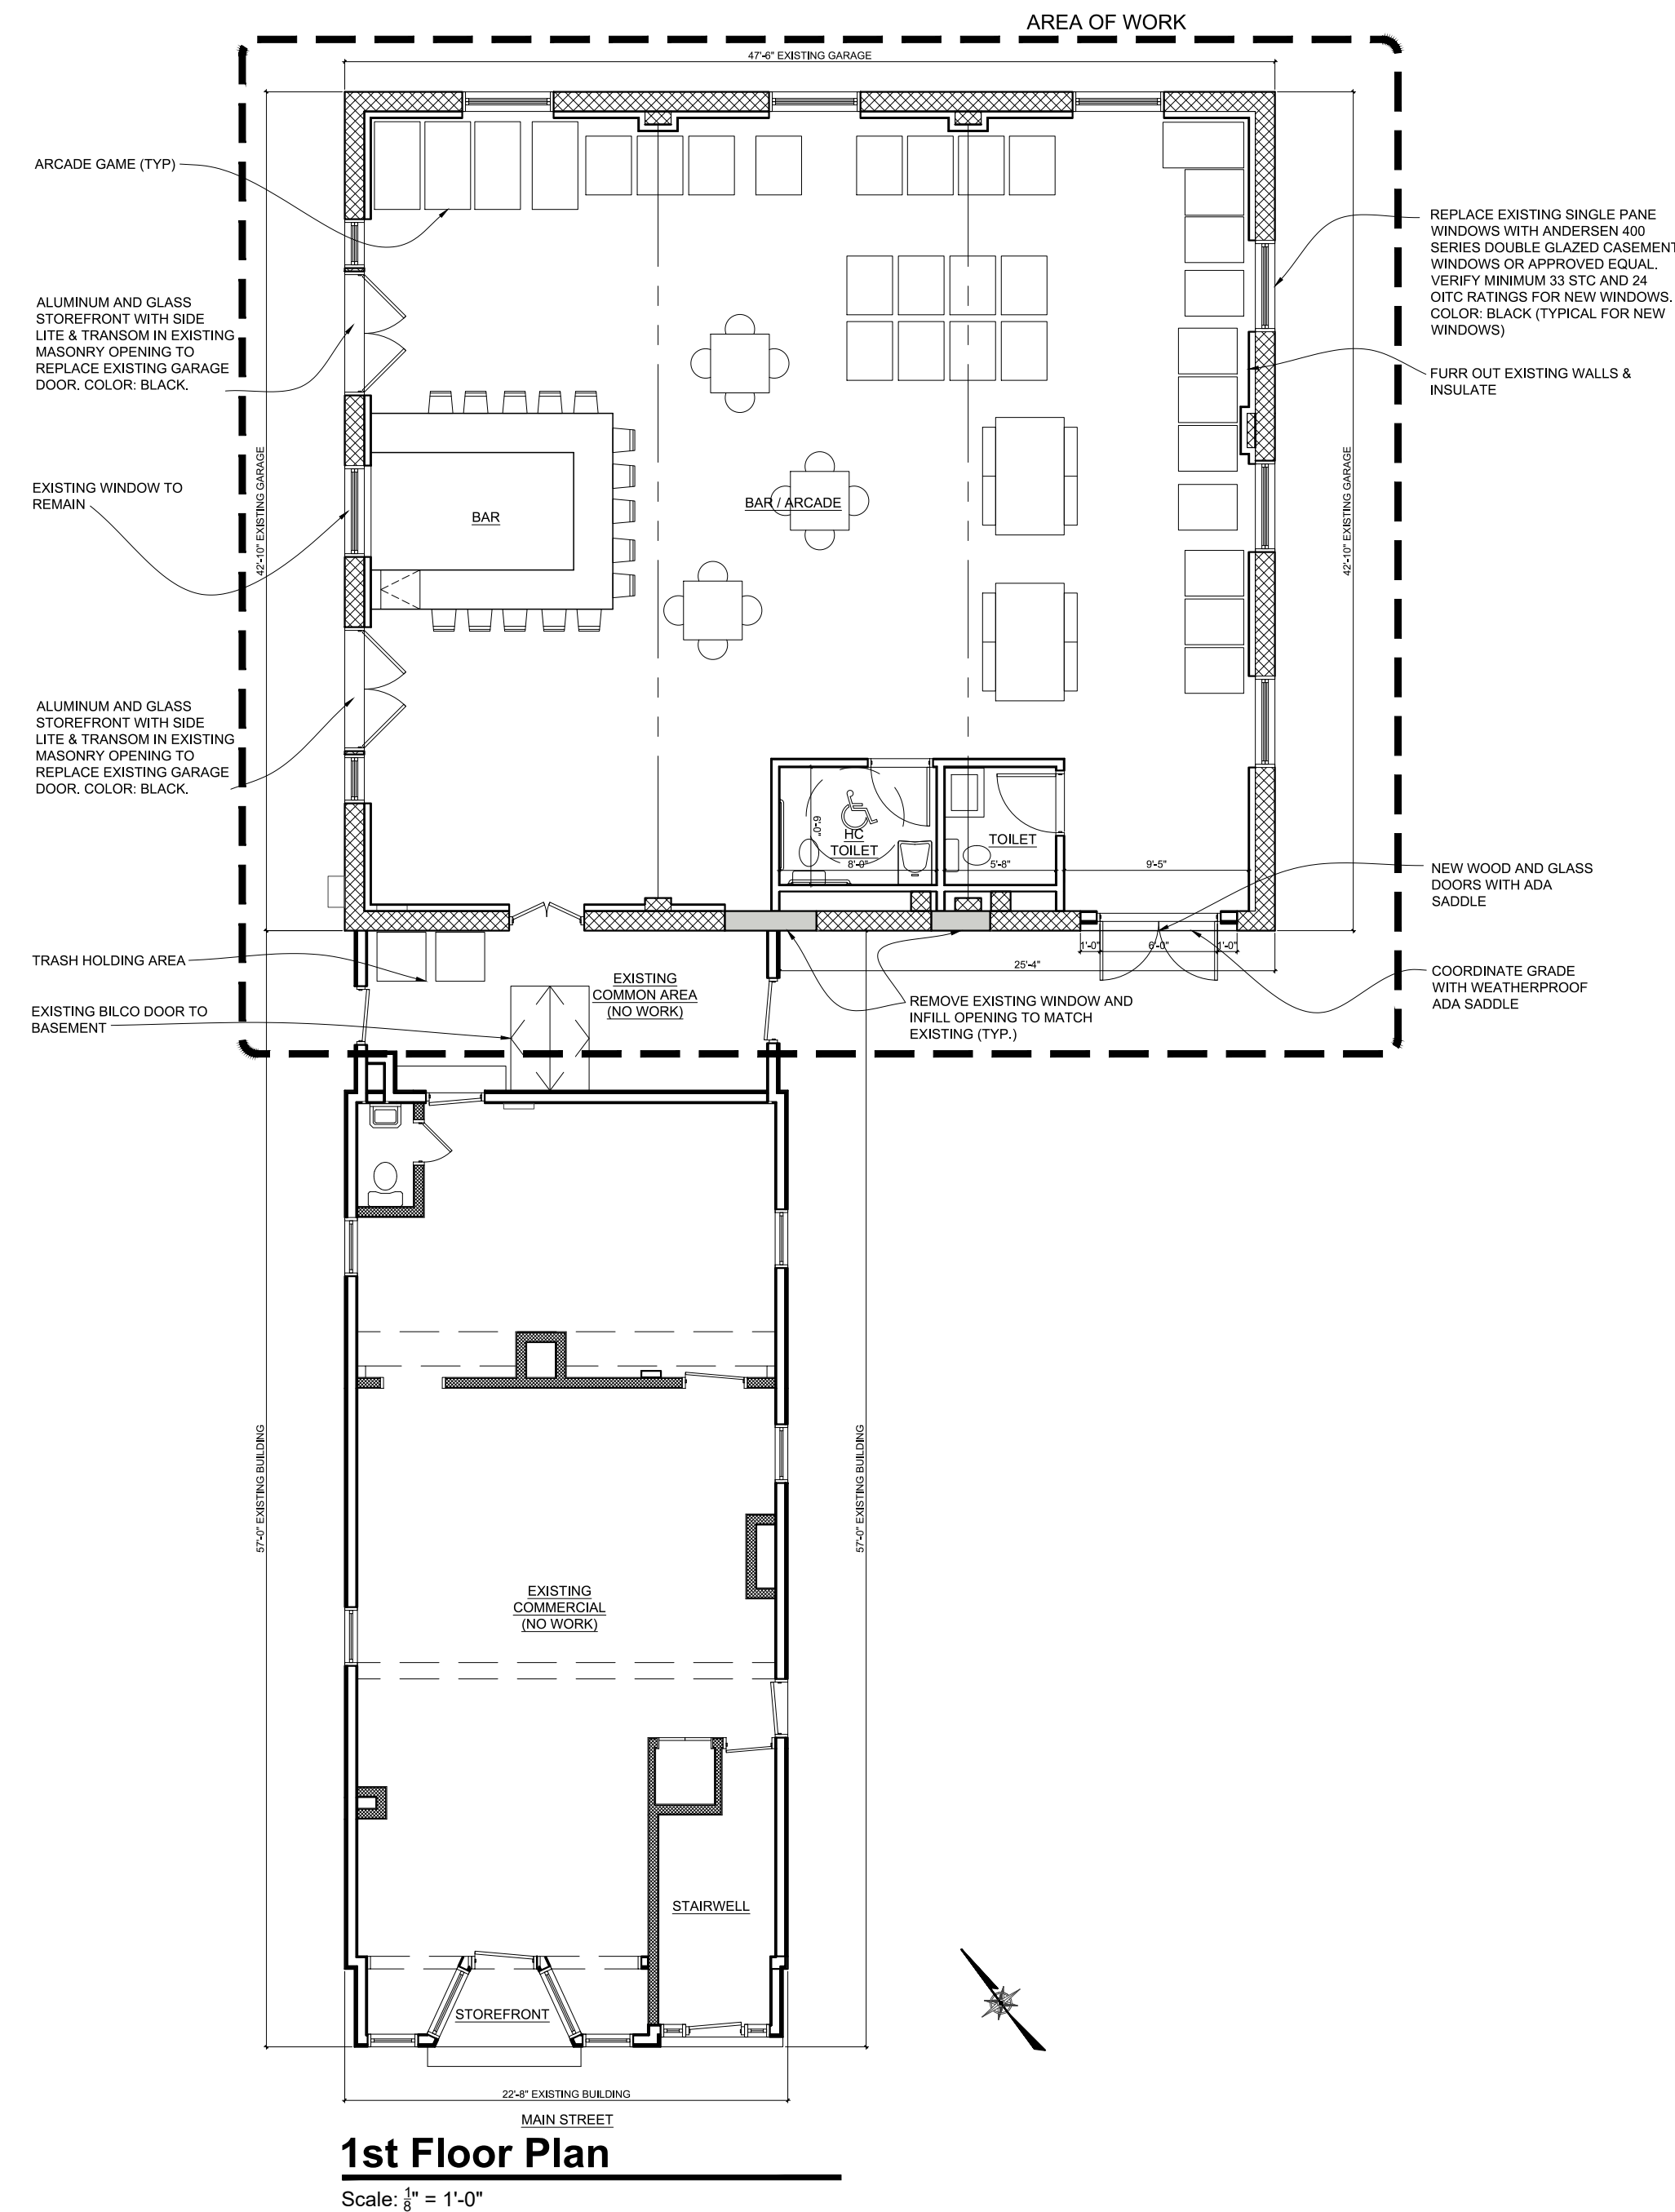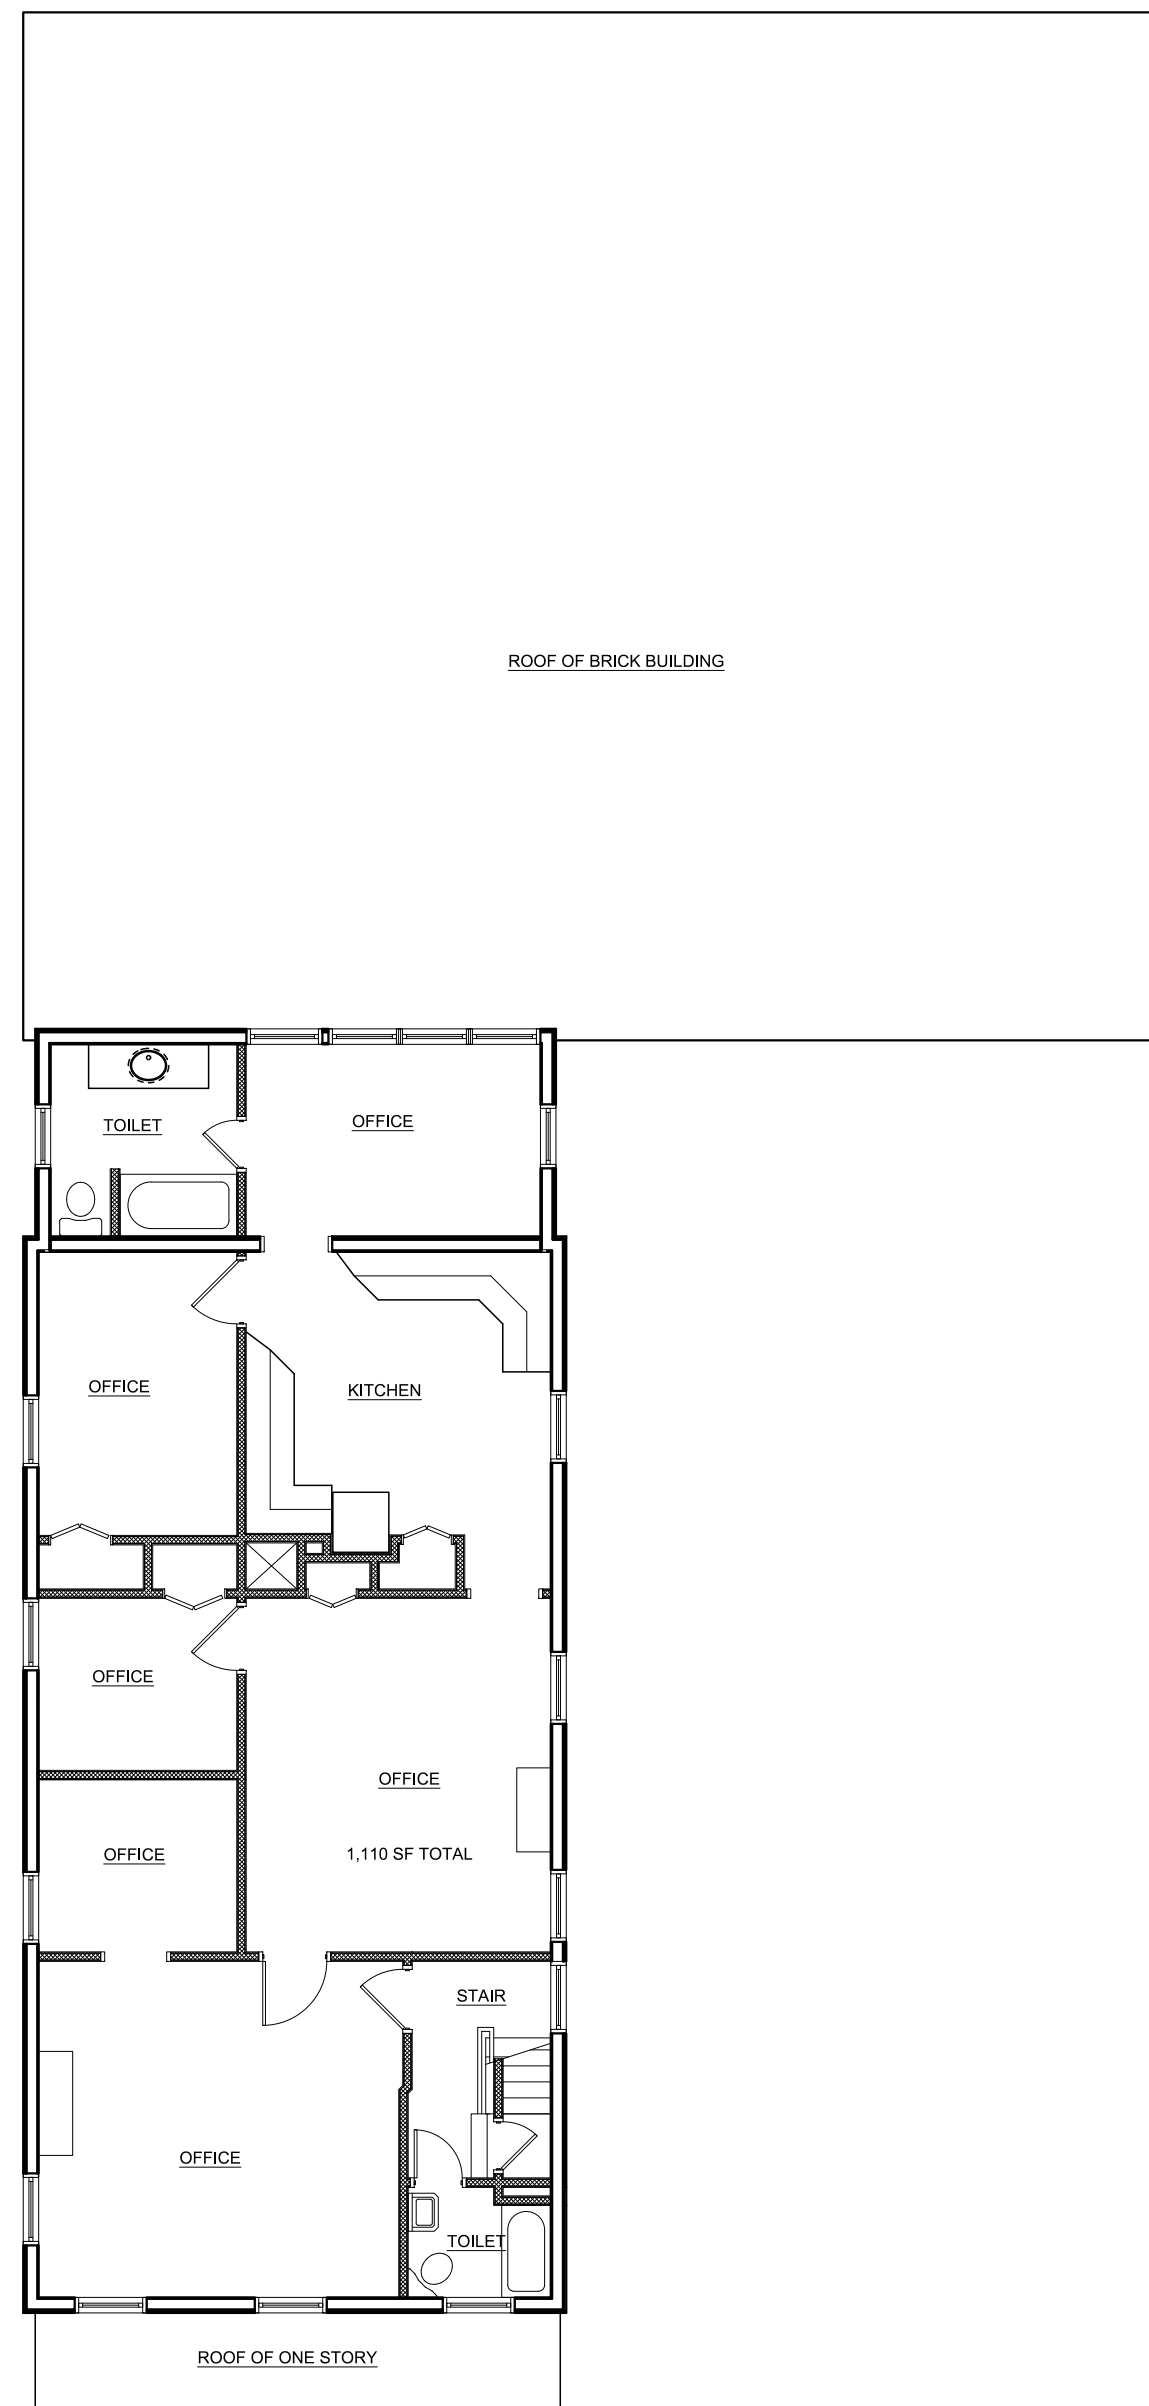

Gate Image
Not to Scale - REFER TO ELEVATION THIS SHEET

Site Plan Application

Sheet 3 of 4 - Plans & Elevations

296 Main Street - Happy Valley Bar

Owner:
Field Properties, LLC

36 Winston Lane
Garrison, New York 10524

Applicant:
Big Village Media

1192 North Avenue
Beacon, New York 12508

Architect:
Aryeh Siegel, Architect

84 Mason Circle
Beacon, New York 12508

Beacon, New York
Scale: As Noted
August 27, 2019