


Site Section: Cross

Scale: 1" = 20'

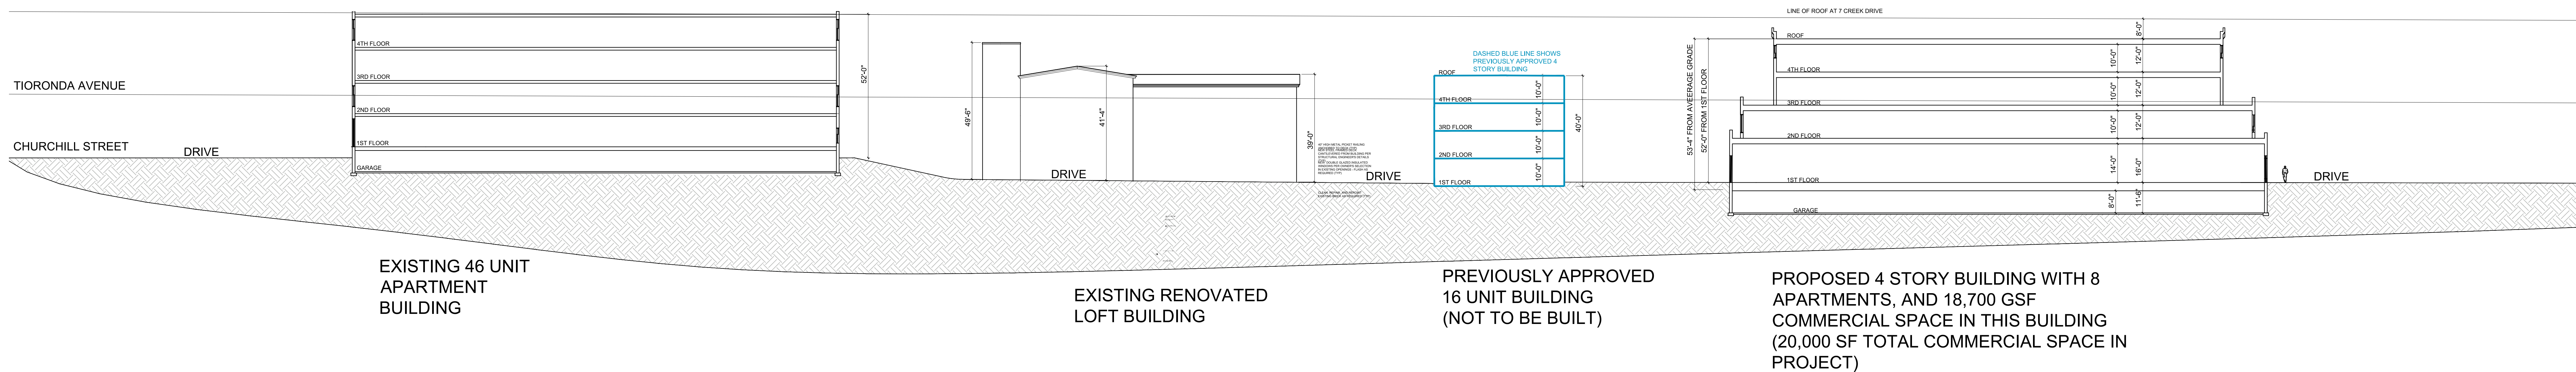

Site Section: Longitudinal

Scale: 1" = 20'

REVISIONS:			
NO.	DATE	DESCRIPTION	BY
1	12/25/18	REVISED PER PLANNING BOARD COMMENTS	AJS
2	02/22/19	REVISED PER PLANNING BOARD COMMENTS	AJS
3	03/26/19	NO CHANGE	AJS
4	04/30/19	NO CHANGE	AJS
5	05/28/19	NO CHANGE	AJS
6	06/25/19	ZBA SUBMISSION - NO CHANGE	AJS
7	10/29/19	NO CHANGE	AJS
8	12/31/19	NO CHANGE	AJS

Site Plan Application
Sheet 3 of 12 - Site Section Diagram