



2nd Floor Plan

Scale: 1/8" = 1'-0"

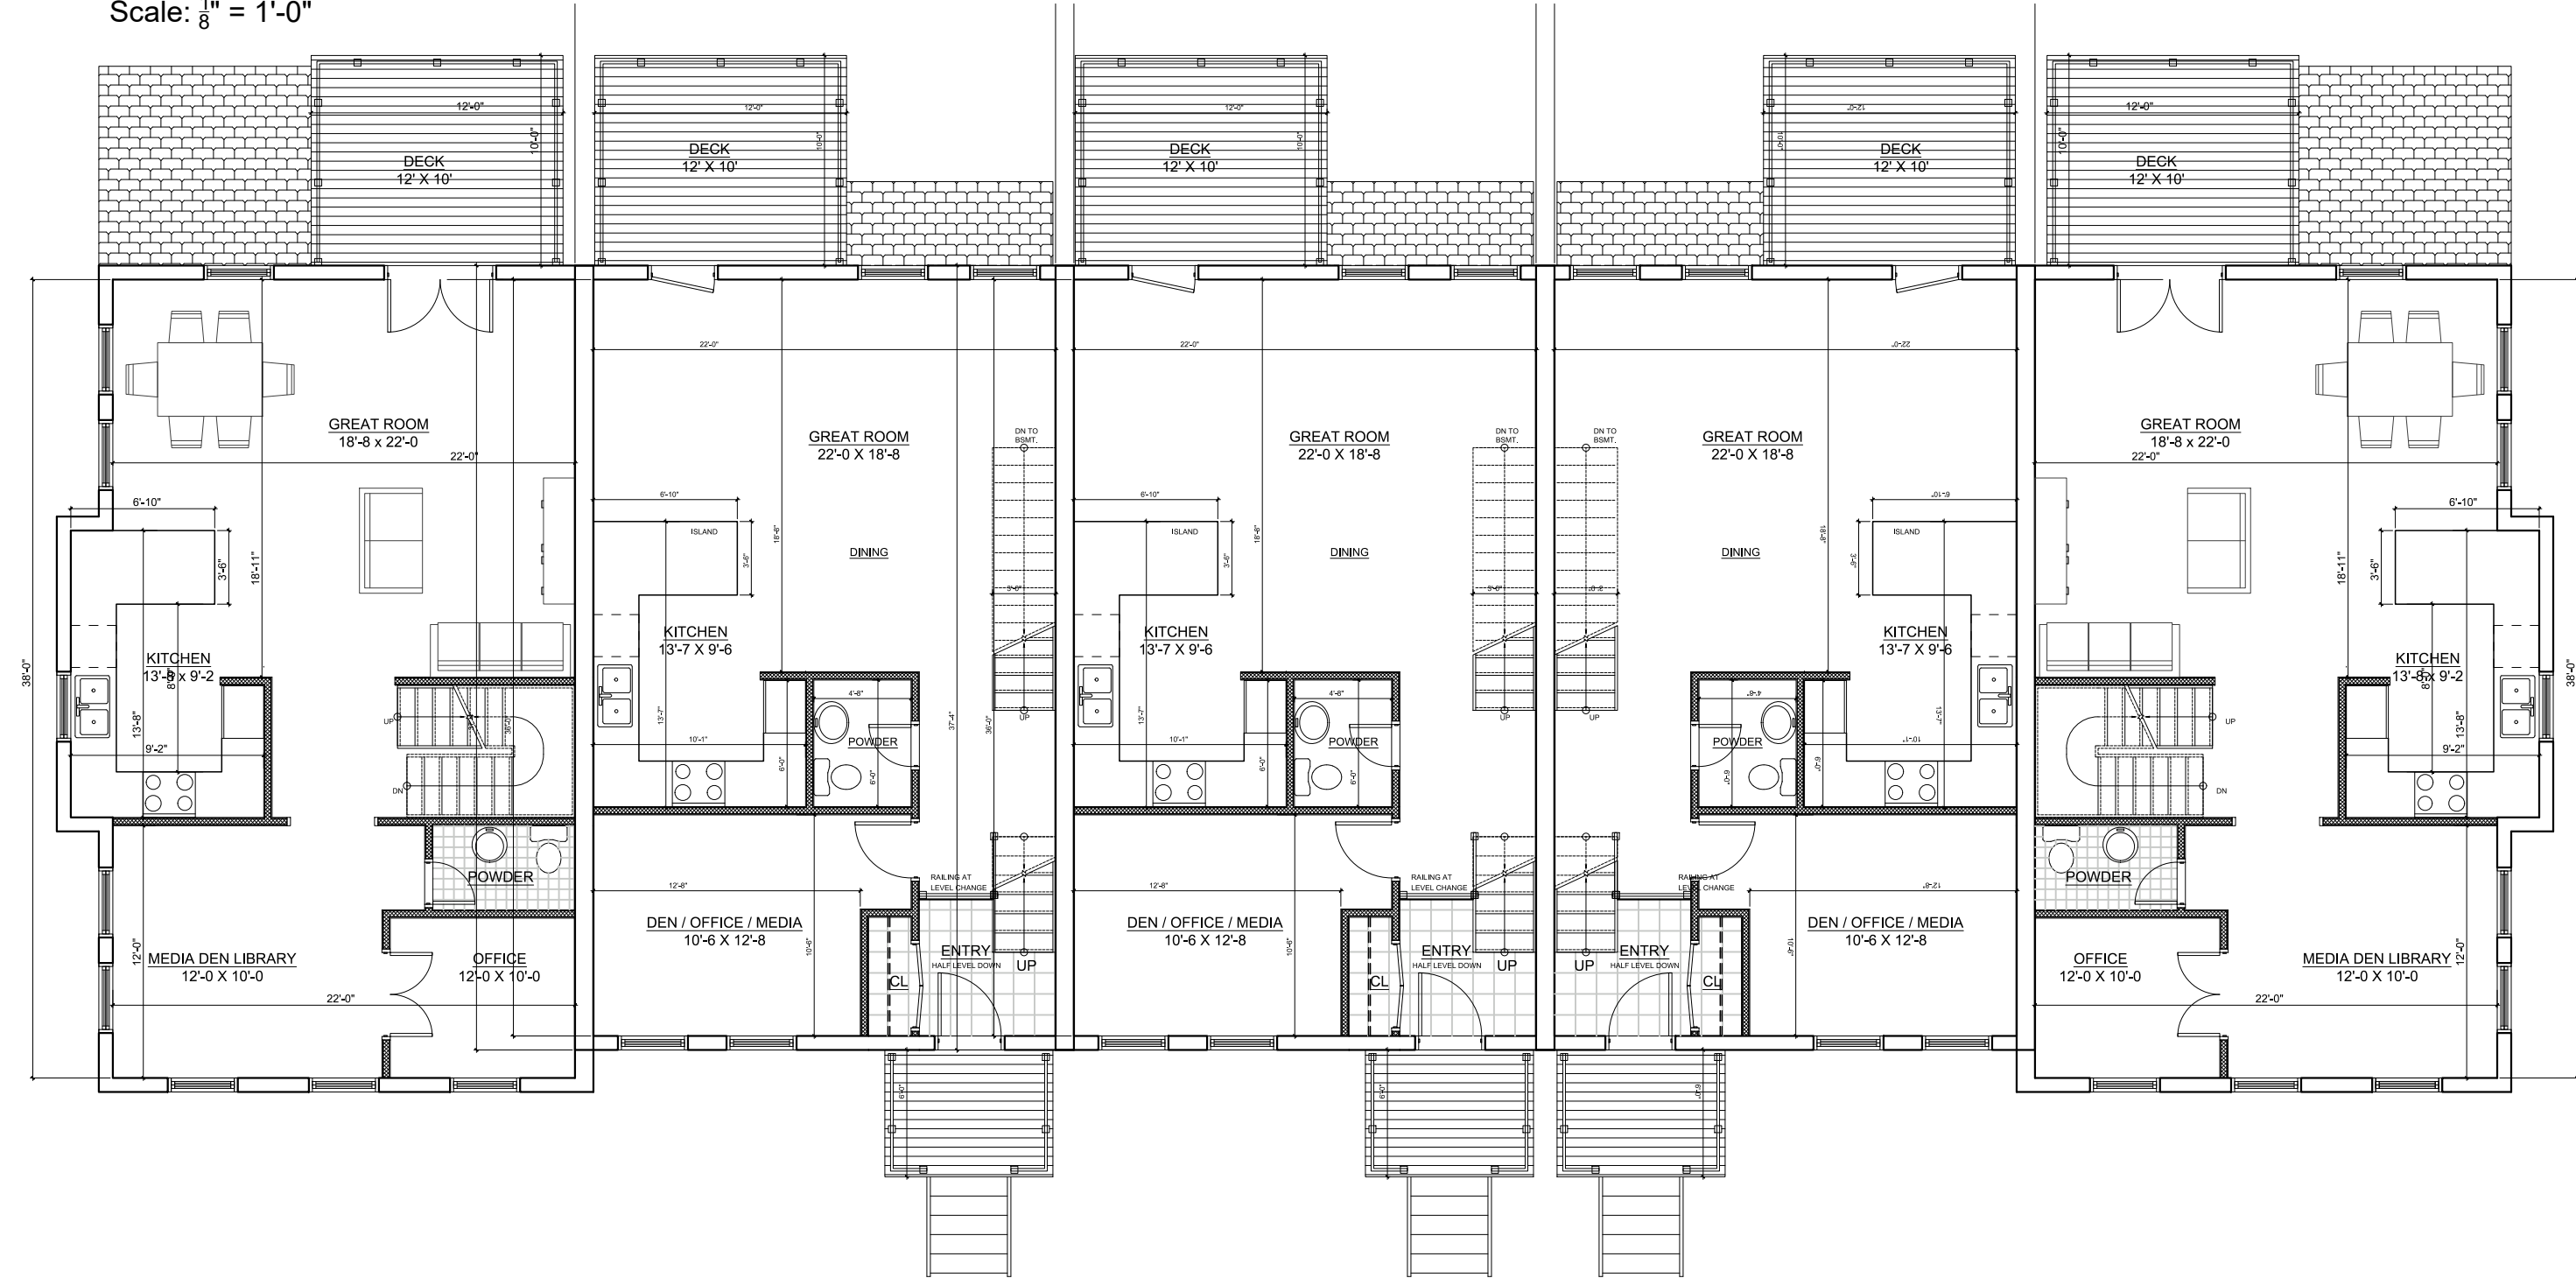

1st Floor Plan

Scale: 1/8" = 1'-0"

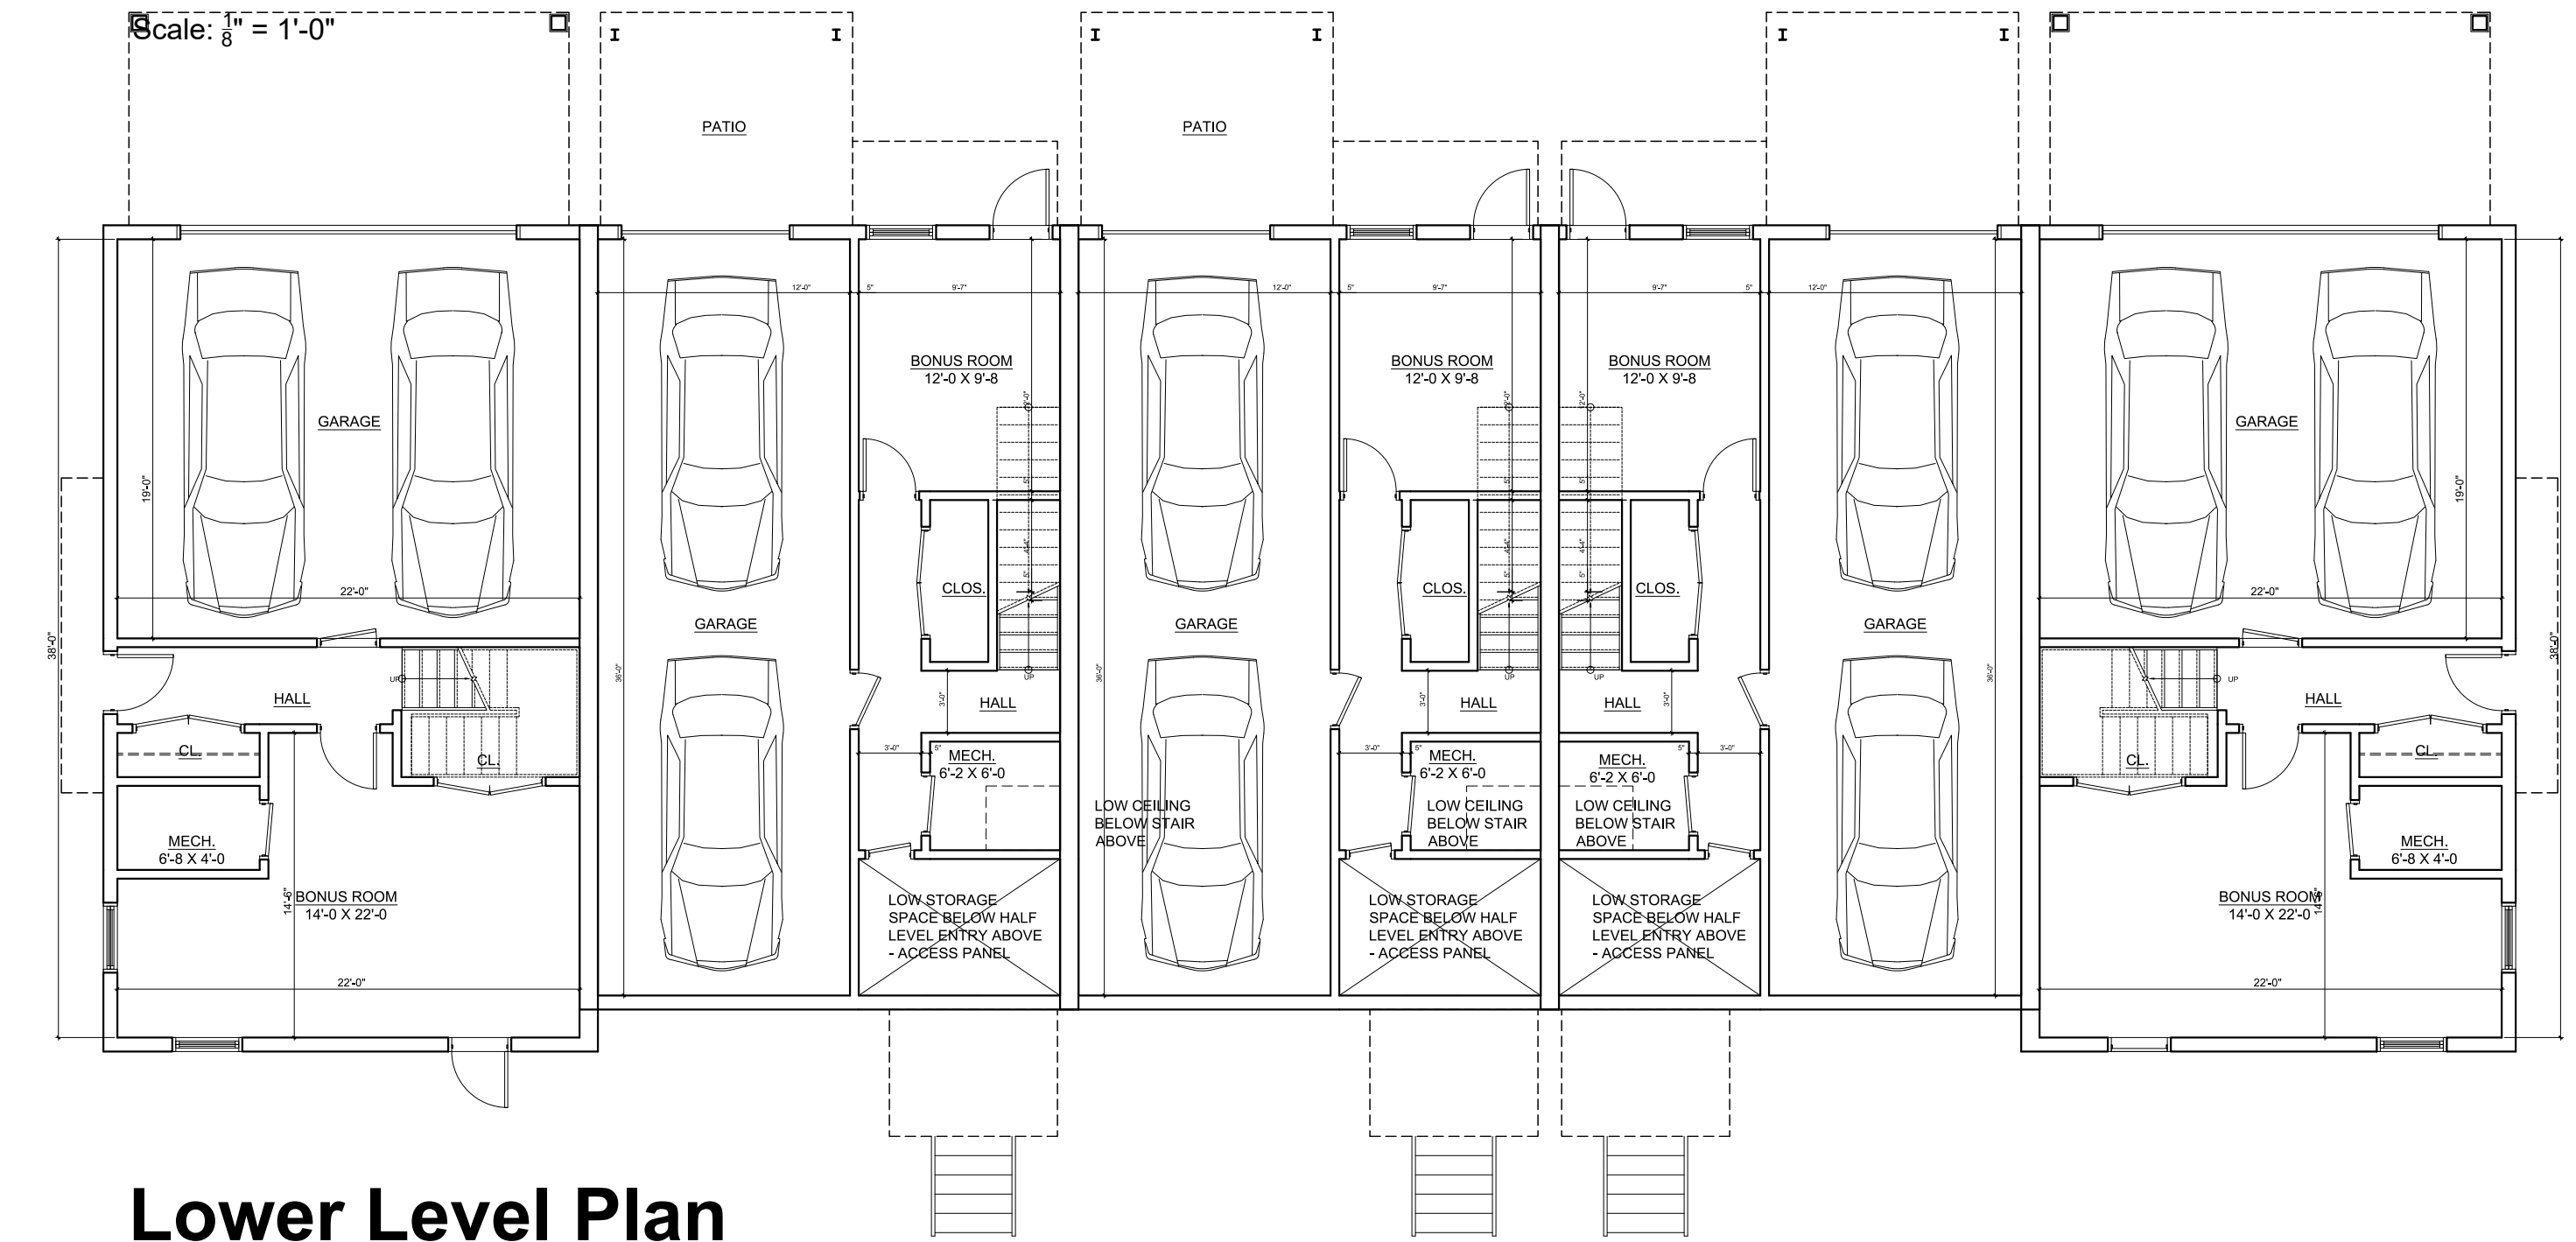

Lower Level Plan

Scale: 1/8" = 1'-0"

5 Unit Townhouse Plans - Rear Garage

APPROVED BY RESOLUTION OF THE PLANNING BOARD OF THE CITY OF BEACON, NEW YORK, ON THE _____ DAY OF _____, 20____ SUBJECT TO ALL REQUIREMENTS AND CONDITIONS OF SAID RESOLUTION, ANY CHANGE, ERRASURE, MODIFICATION OR REVISION OF THIS PLAN, AS APPROVED, SHALL VOID THIS APPROVAL.


SIGNED THIS _____ DAY OF _____, 20____ BY _____

_____ CHAIRMAN

_____ SECRETARY


IN ABSENCE OF THE CHAIRMAN OR SECRETARY, THE ACTING CHAIRMAN OR ACTING SECRETARY RESPECTIVELY MAY SIGN IN THIS PLACE.

ALTERATION OF THIS DOCUMENT, UNLESS UNDER THE DIRECTION OF A LICENSED PROFESSIONAL ENGINEER, IS A VIOLATION OF SECTION 2209 OF ARTICLE 145 OF THE EDUCATION LAW.

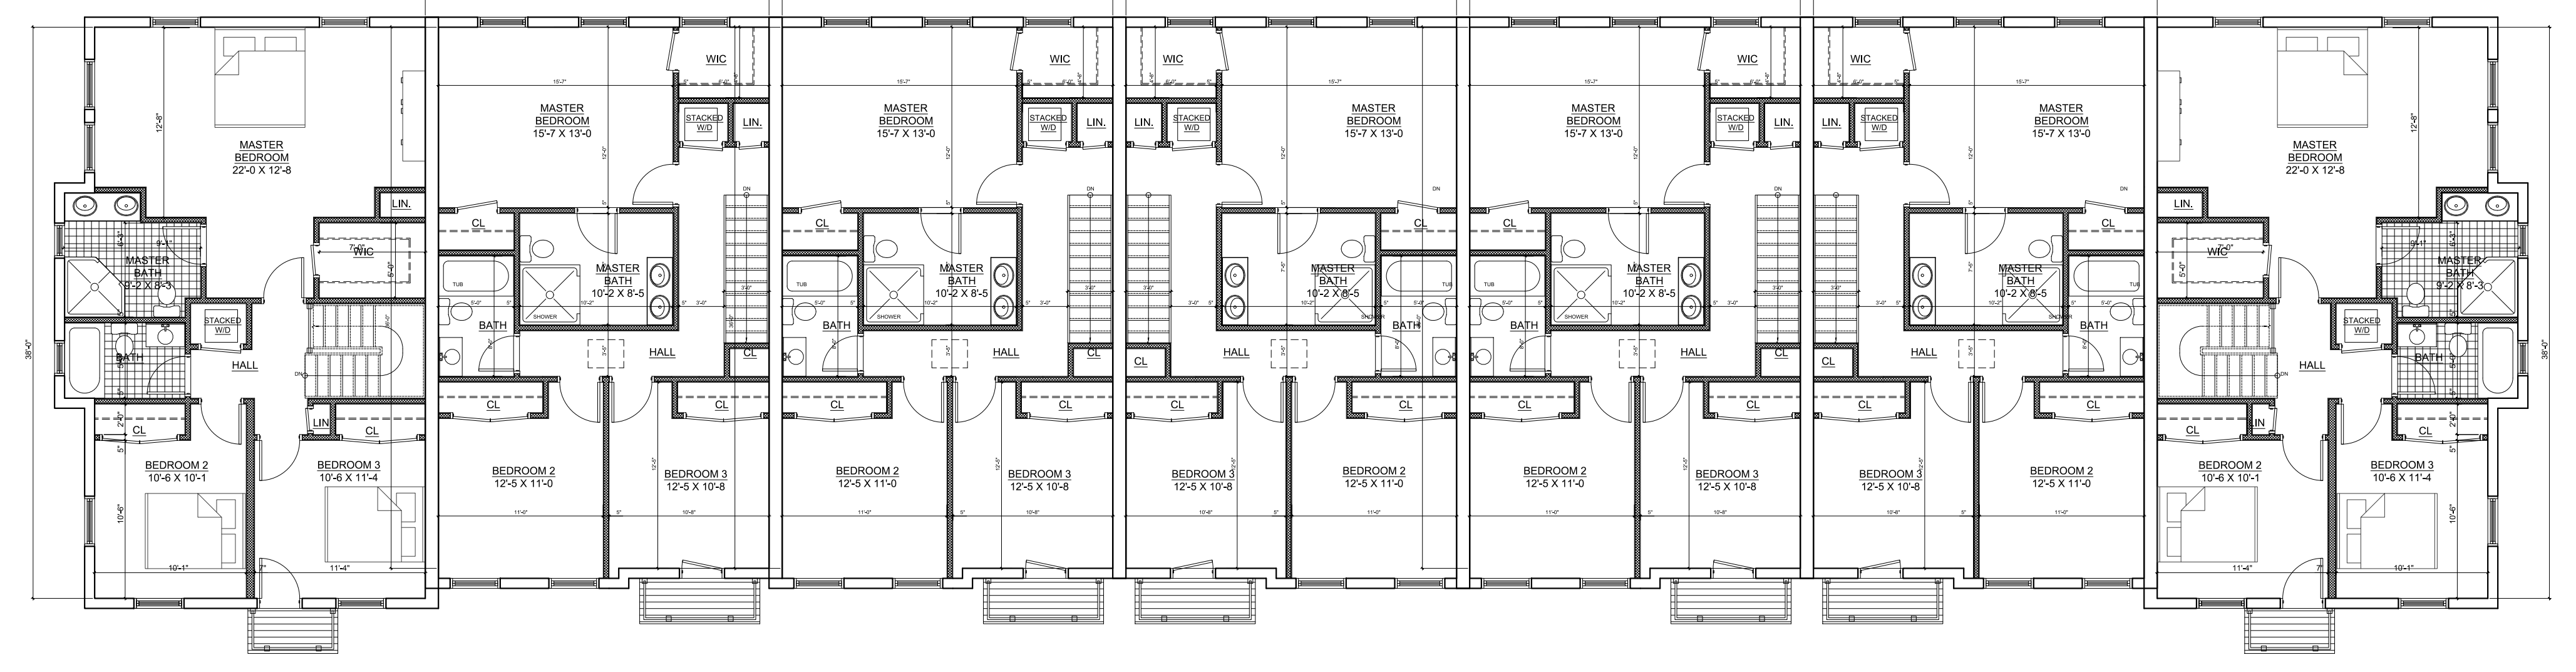


2nd Floor Plan

Scale: 1/8" = 1'-0"

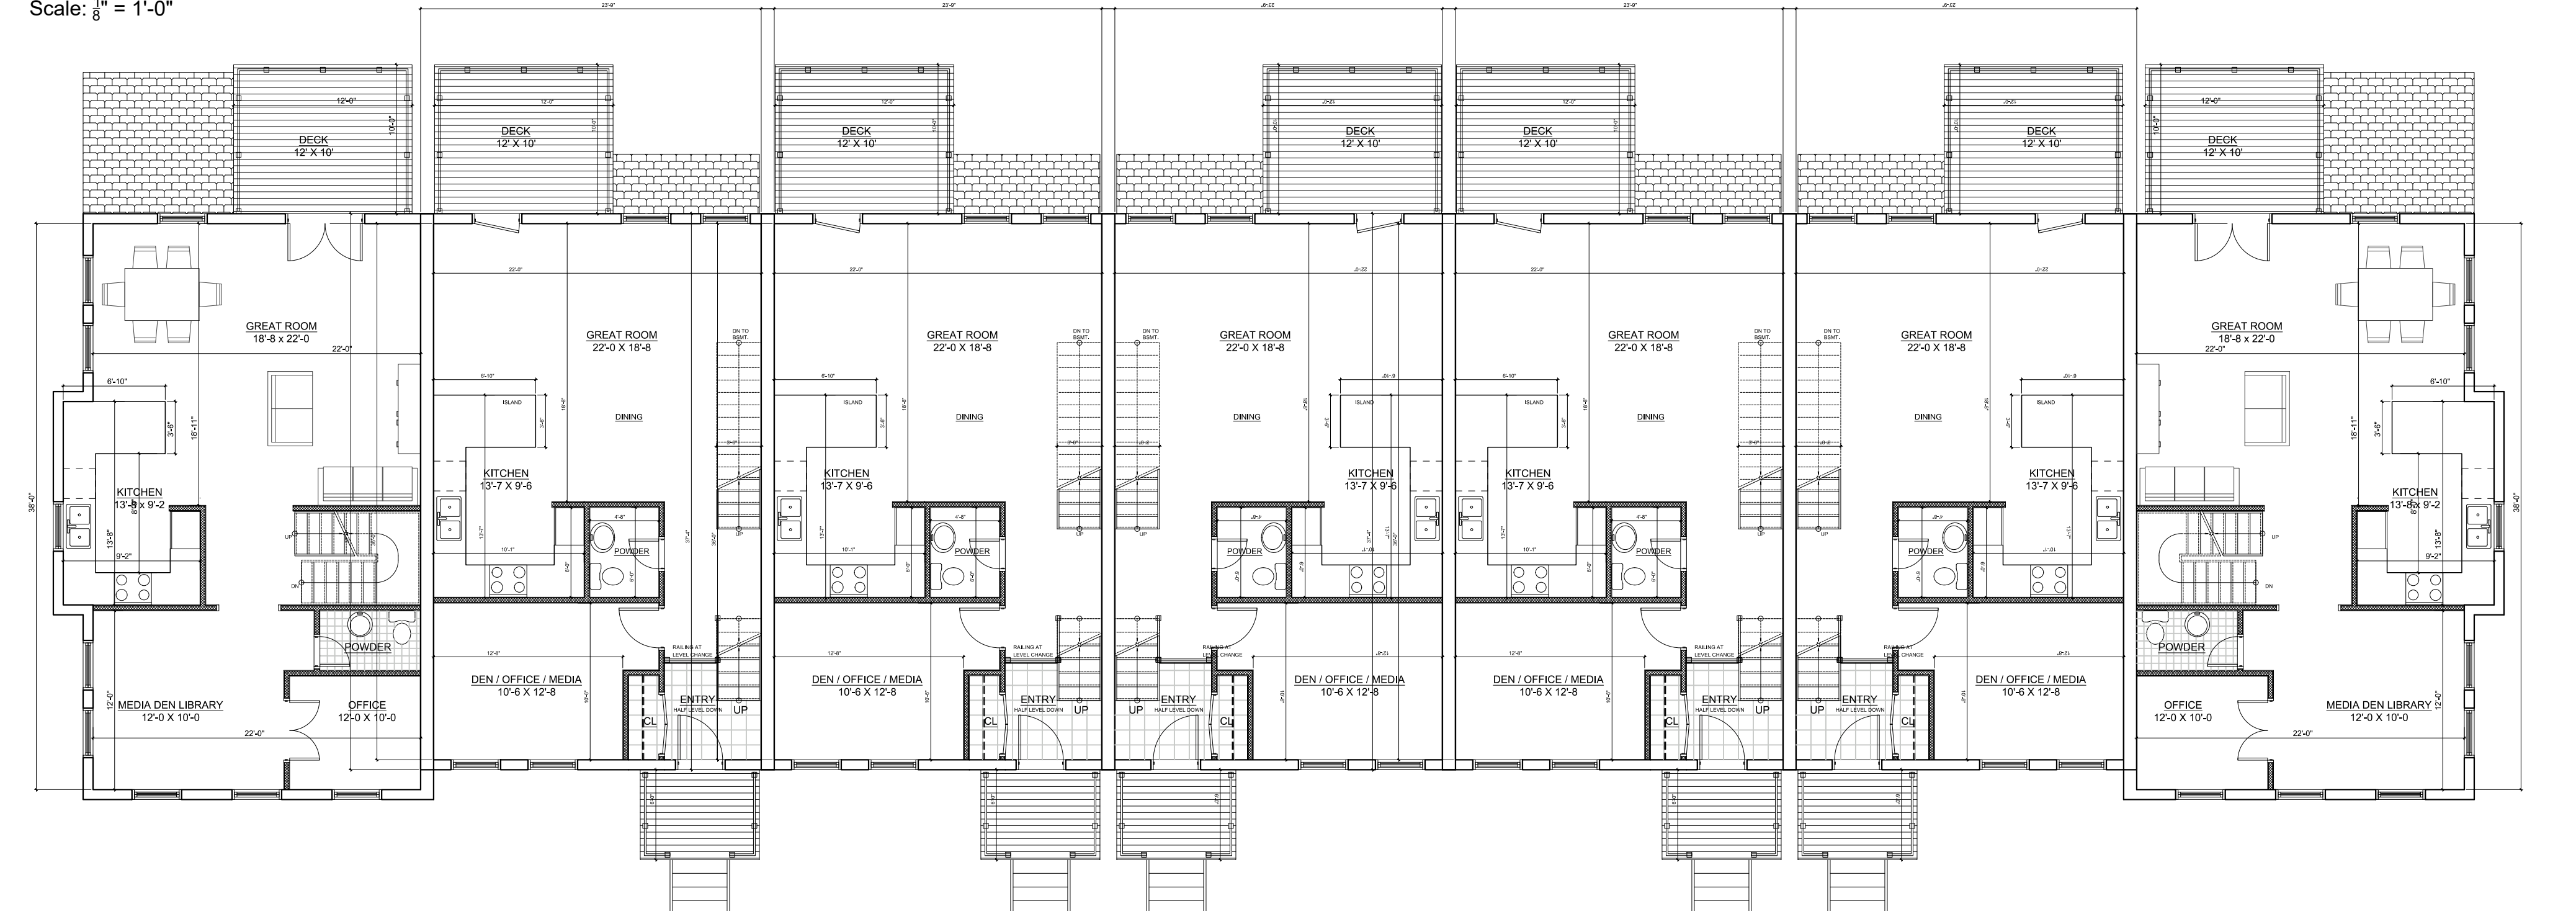

1st Floor Plan

Scale: 1/8" = 1'-0"

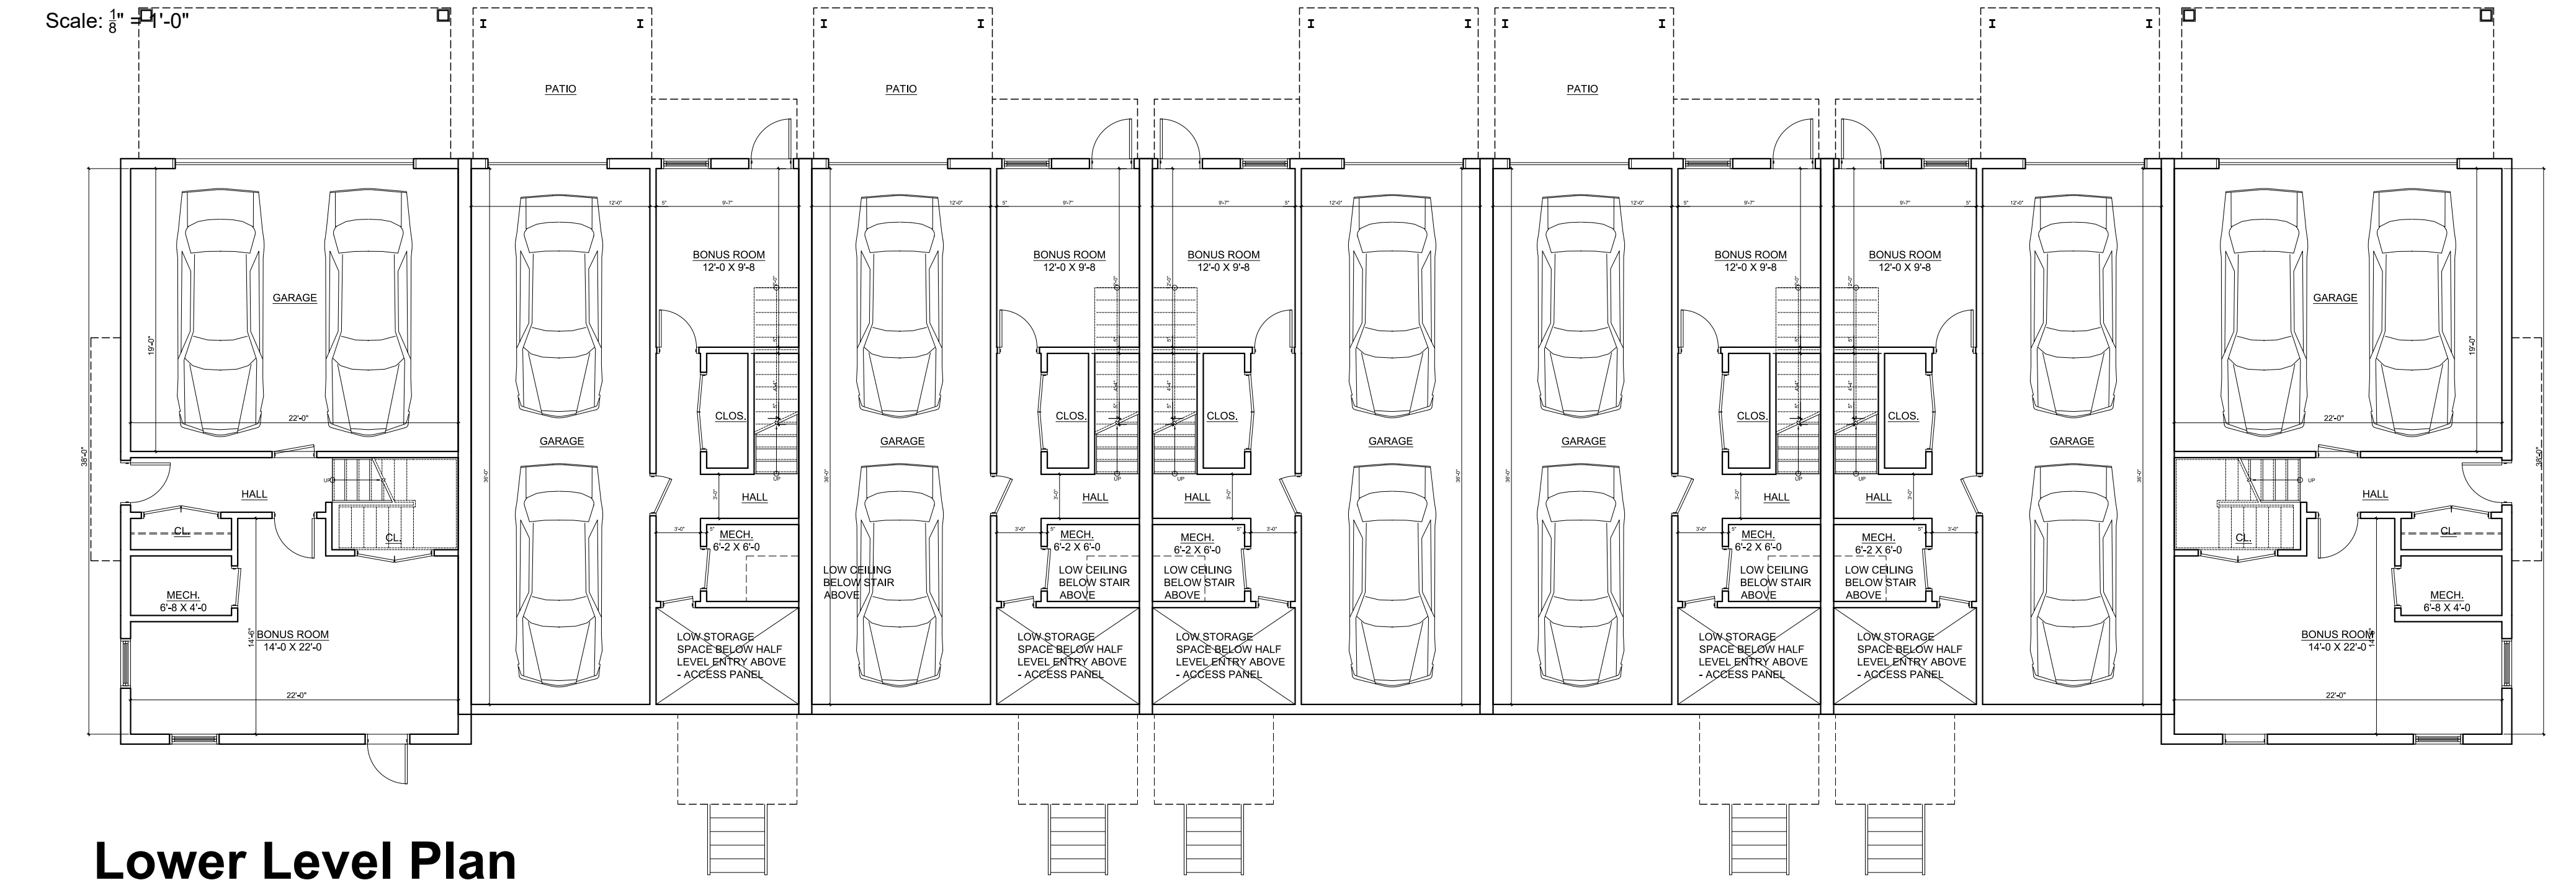

Lower Level Plan

Scale: 1/8" = 1'-0"

7 Unit Townhouse Plans - Rear Garage

1	2/25/20	REVISED PER PLANNING BOARD COMMENTS	AJS
NO.	DATE	REVISION	BY

Architect:
Aryeh Siegel, Architect
84 Mason Circle
Beacon, New York 12608

INSITE
ENGINEERING, SURVEYING &
LANDSCAPE ARCHITECTURE, P.C.
3 Garrett Place
Carmel, NY 10512
(845) 225-9690
(845) 225-9717 fax
www.insite-eng.com

PROJECT:
BEACON VIEWS

CITY OF BEACON, DUTCHESS COUNTY, NEW YORK

DRAWING:
Building Plans

PROJECT NUMBER: 19131.100 PROJECT MANAGER: AJS

DATE: 10-29-19 DRAWN BY: AJS

SCALE: Not to Scale CHECKED BY: AJS

DRAWING NO. SHEET
3

A-2 3