



**2nd Floor Plan**

Scale:  $\frac{1}{8}'' = 1'-0''$

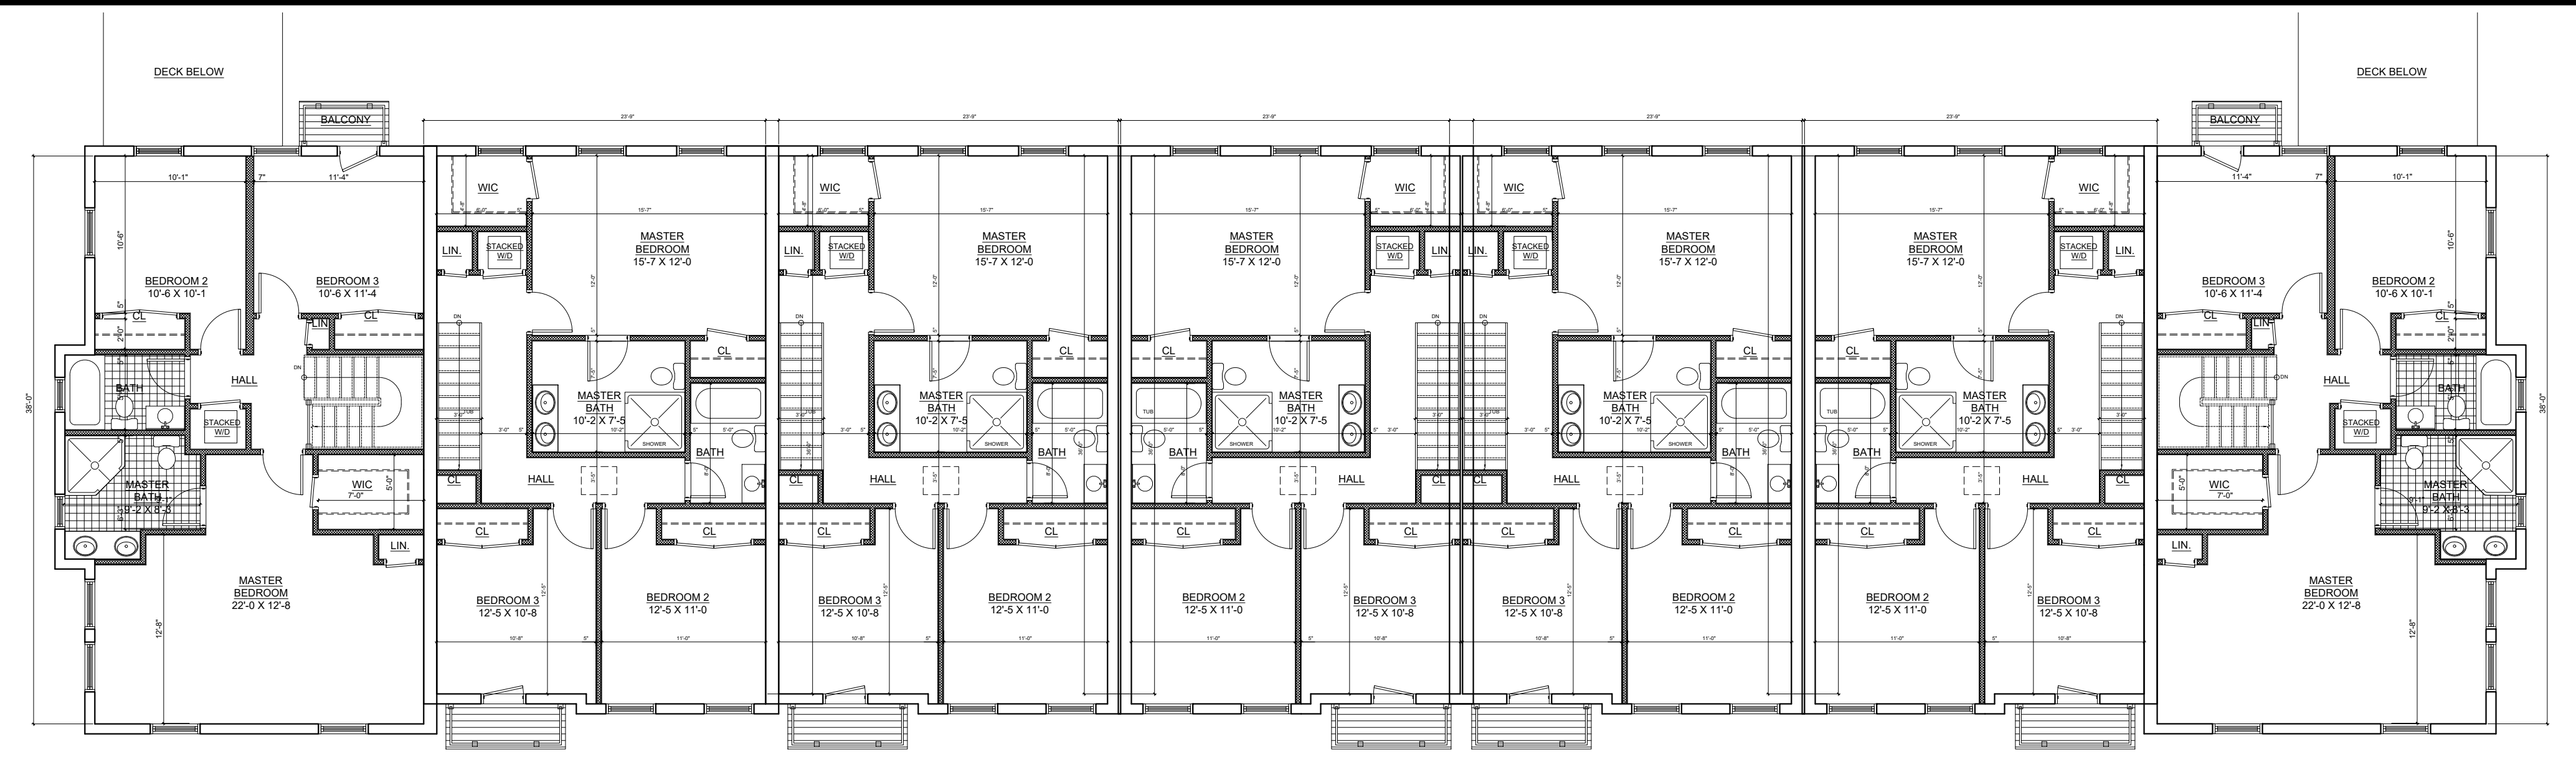

**2nd Floor Plan**

Scale:  $\frac{1}{8}'' = 1'-0''$

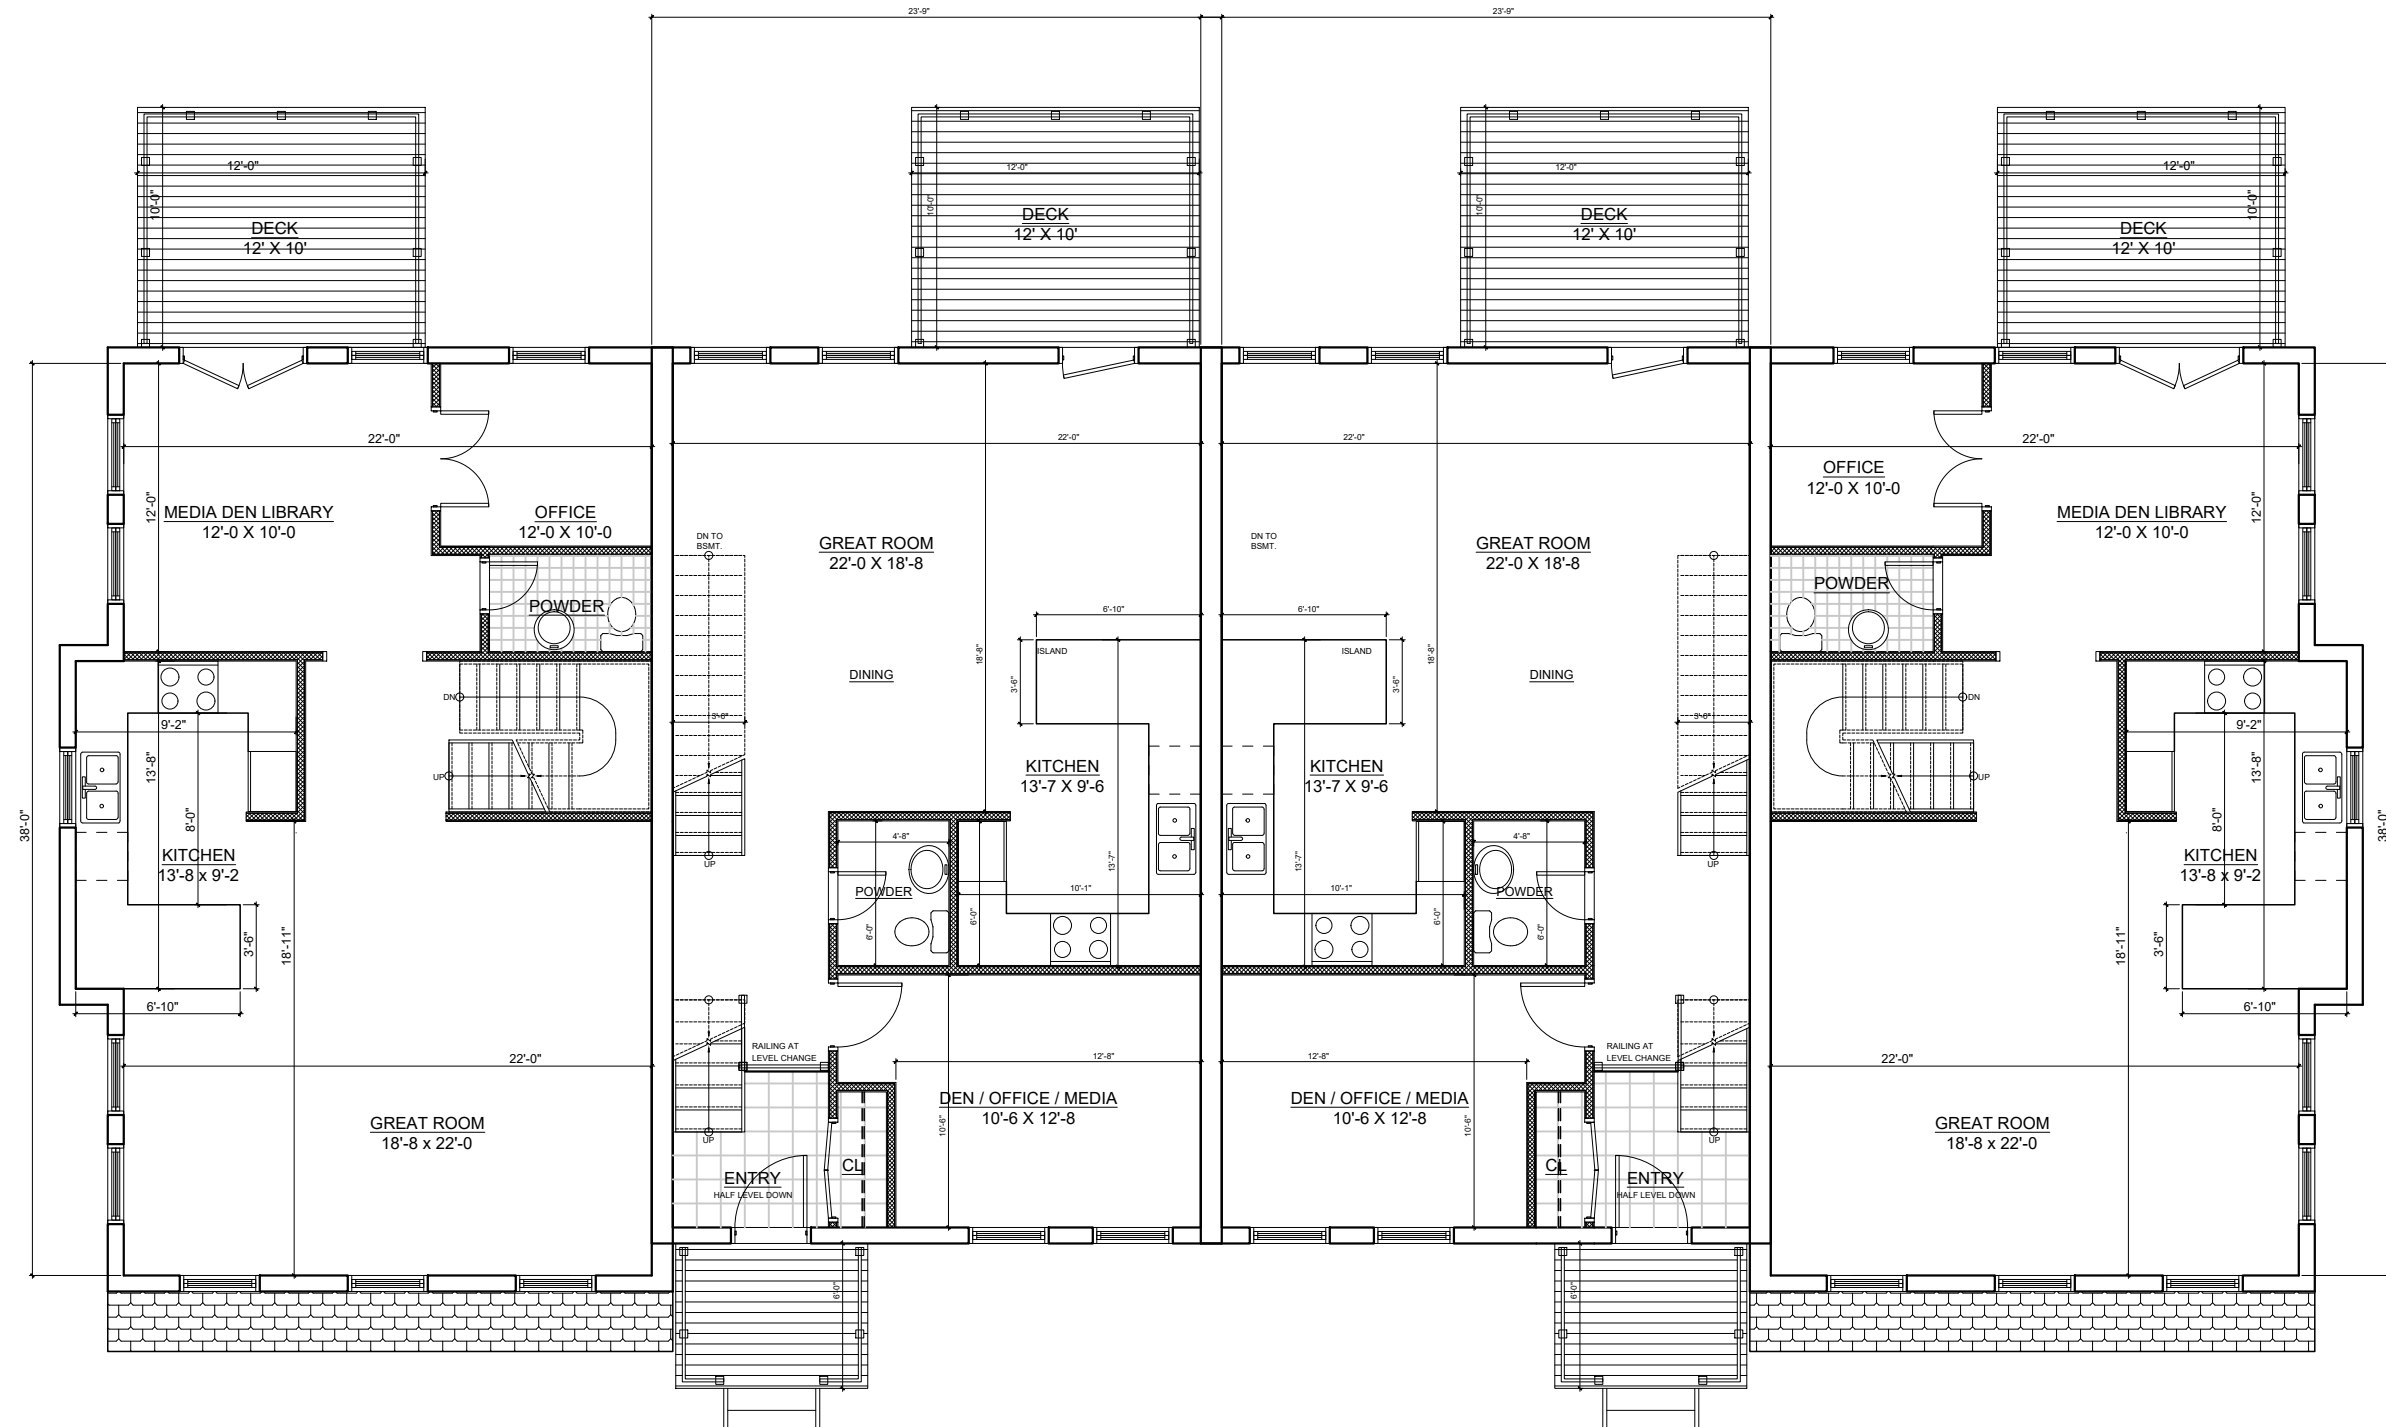


**1st Floor Plan**

Scale:  $\frac{1}{8}'' = 1'-0''$




**1st Floor Plan**

Scale:  $\frac{1}{8}'' = 1'-0''$

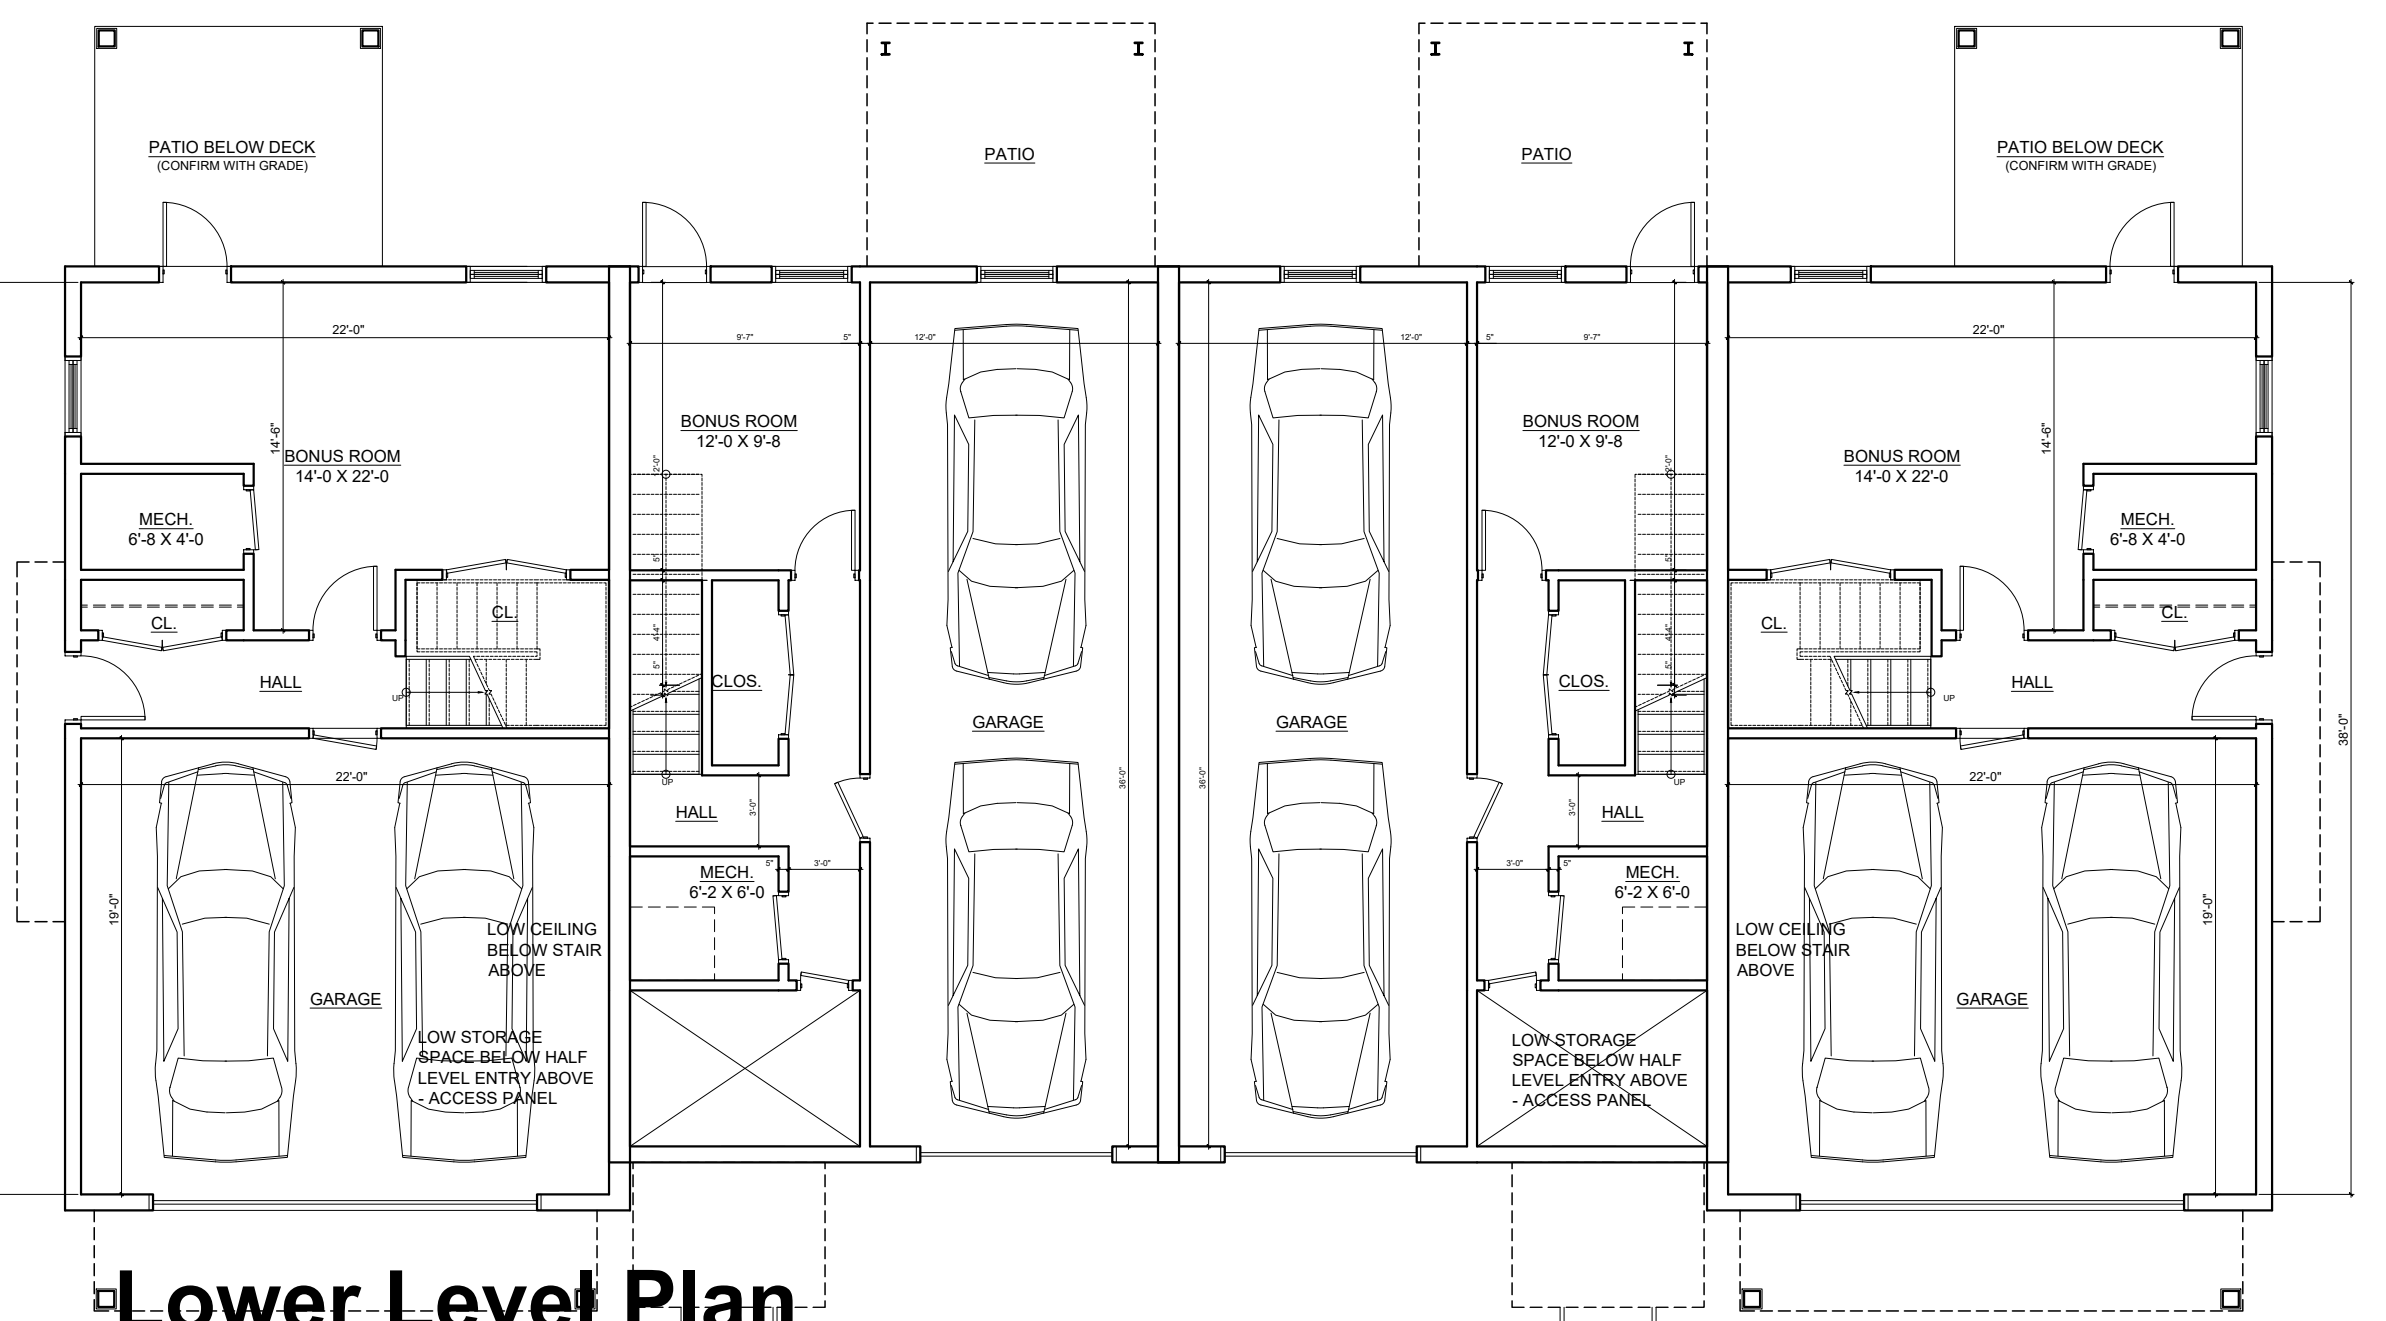

**Lower Level Plan**

Scale:  $\frac{1}{8}'' = 1'-0''$

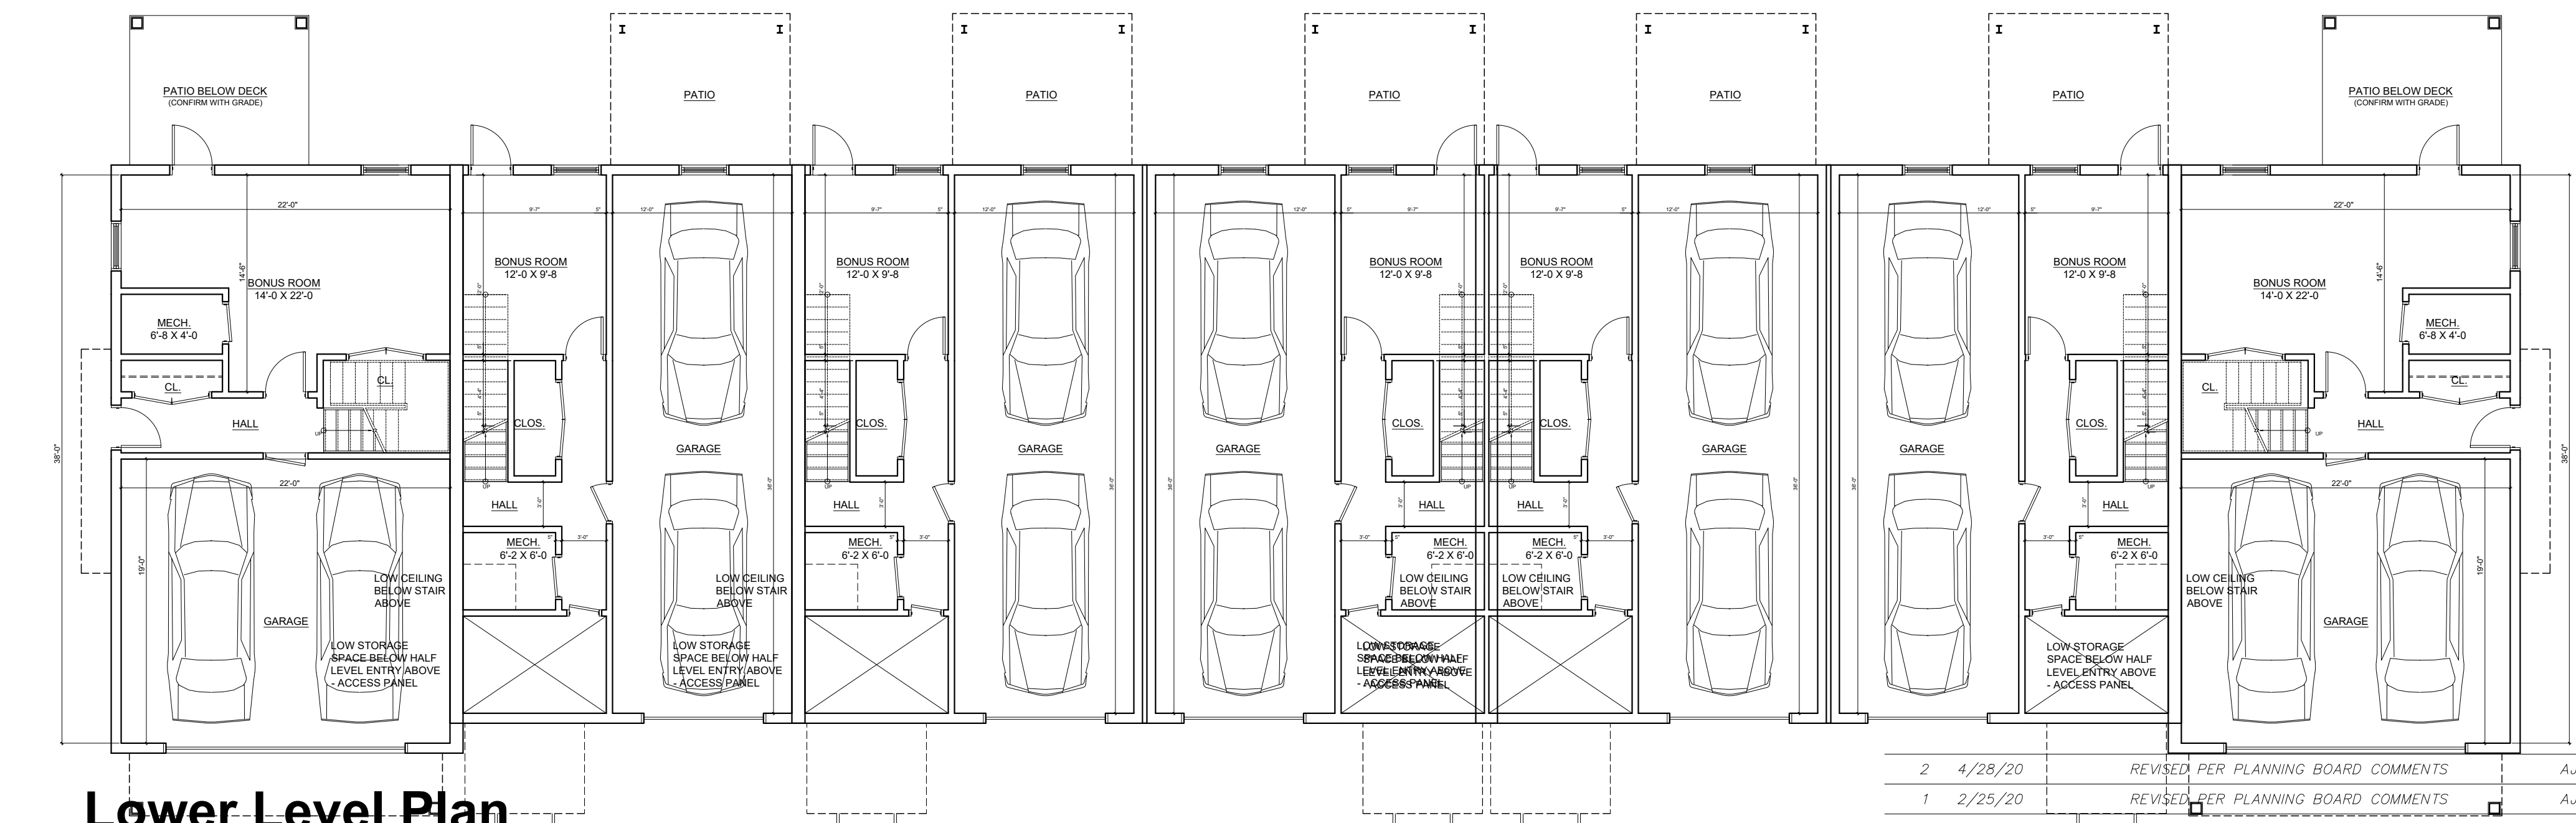

**Lower Level Plan**

Scale:  $\frac{1}{8}'' = 1'-0''$

**4 Unit Townhouse Plans - Front Garage**

**7 Unit Townhouse Plans - Front Garage**

APPROVED BY RESOLUTION OF THE PLANNING BOARD OF THE CITY OF BEACON, NEW YORK, ON THE

DAY OF \_\_\_\_\_, 20\_\_\_\_, SUBJECT TO ALL REQUIREMENTS AND CONDITIONS OF SAID RESOLUTION, ANY CHANGE, ERRORS, MODIFICATION OR REVISION OF THIS PLAN, AS APPROVED, SHALL VOID THIS APPROVAL.

SIGNED THIS \_\_\_\_\_ DAY OF \_\_\_\_\_, 20\_\_\_\_, BY

\_\_\_\_\_ CHAIRMAN

\_\_\_\_\_ SECRETARY

IN ABSENCE OF THE CHAIRMAN OR SECRETARY, THE ACTING CHAIRMAN OR ACTING SECRETARY RESPECTIVELY MAY SIGN IN THIS PLACE.

ALTERATION OF THIS DOCUMENT, UNLESS UNDER THE DIRECTION OF A LICENSED PROFESSIONAL ENGINEER, IS A VIOLATION OF SECTION 2209 OF ARTICLE 145 OF THE EDUCATION LAW.

2	4/28/20	REVISED PER PLANNING BOARD COMMENTS	AJS
1	2/25/20	REVISED PER PLANNING BOARD COMMENTS	AJS
NO.	DATE	REVISION	BY

Architect:  
**Aryeh Siegel, Architect**  
84 Mason Circle  
Beacon, New York 12508

**INSITE**  
ENGINEERING, SURVEYING &  
LANDSCAPE ARCHITECTURE, P.C.  
3 Garrett Place  
Carmel, NY 10512  
(845) 225-9690  
(845) 225-9717 fax  
www.insite-eng.com

PROJECT:  
*BEACON VIEWS*  
CITY OF BEACON, DUTCHESS COUNTY, NEW YORK  
DRAWING:  
*Building Plans - Front Garage*

PROJECT NUMBER	19131.100	PROJECT MANAGER	AJS	DRAWING NO.	2	SHEET	2
DATE	10-29-19	DRAWN BY	AJS	CHECKED BY	A-1		3
SCALE	Not to Scale	CHECKED BY					