



**2nd Floor Plan**

Scale:  $\frac{1}{8}'' = 1'-0''$

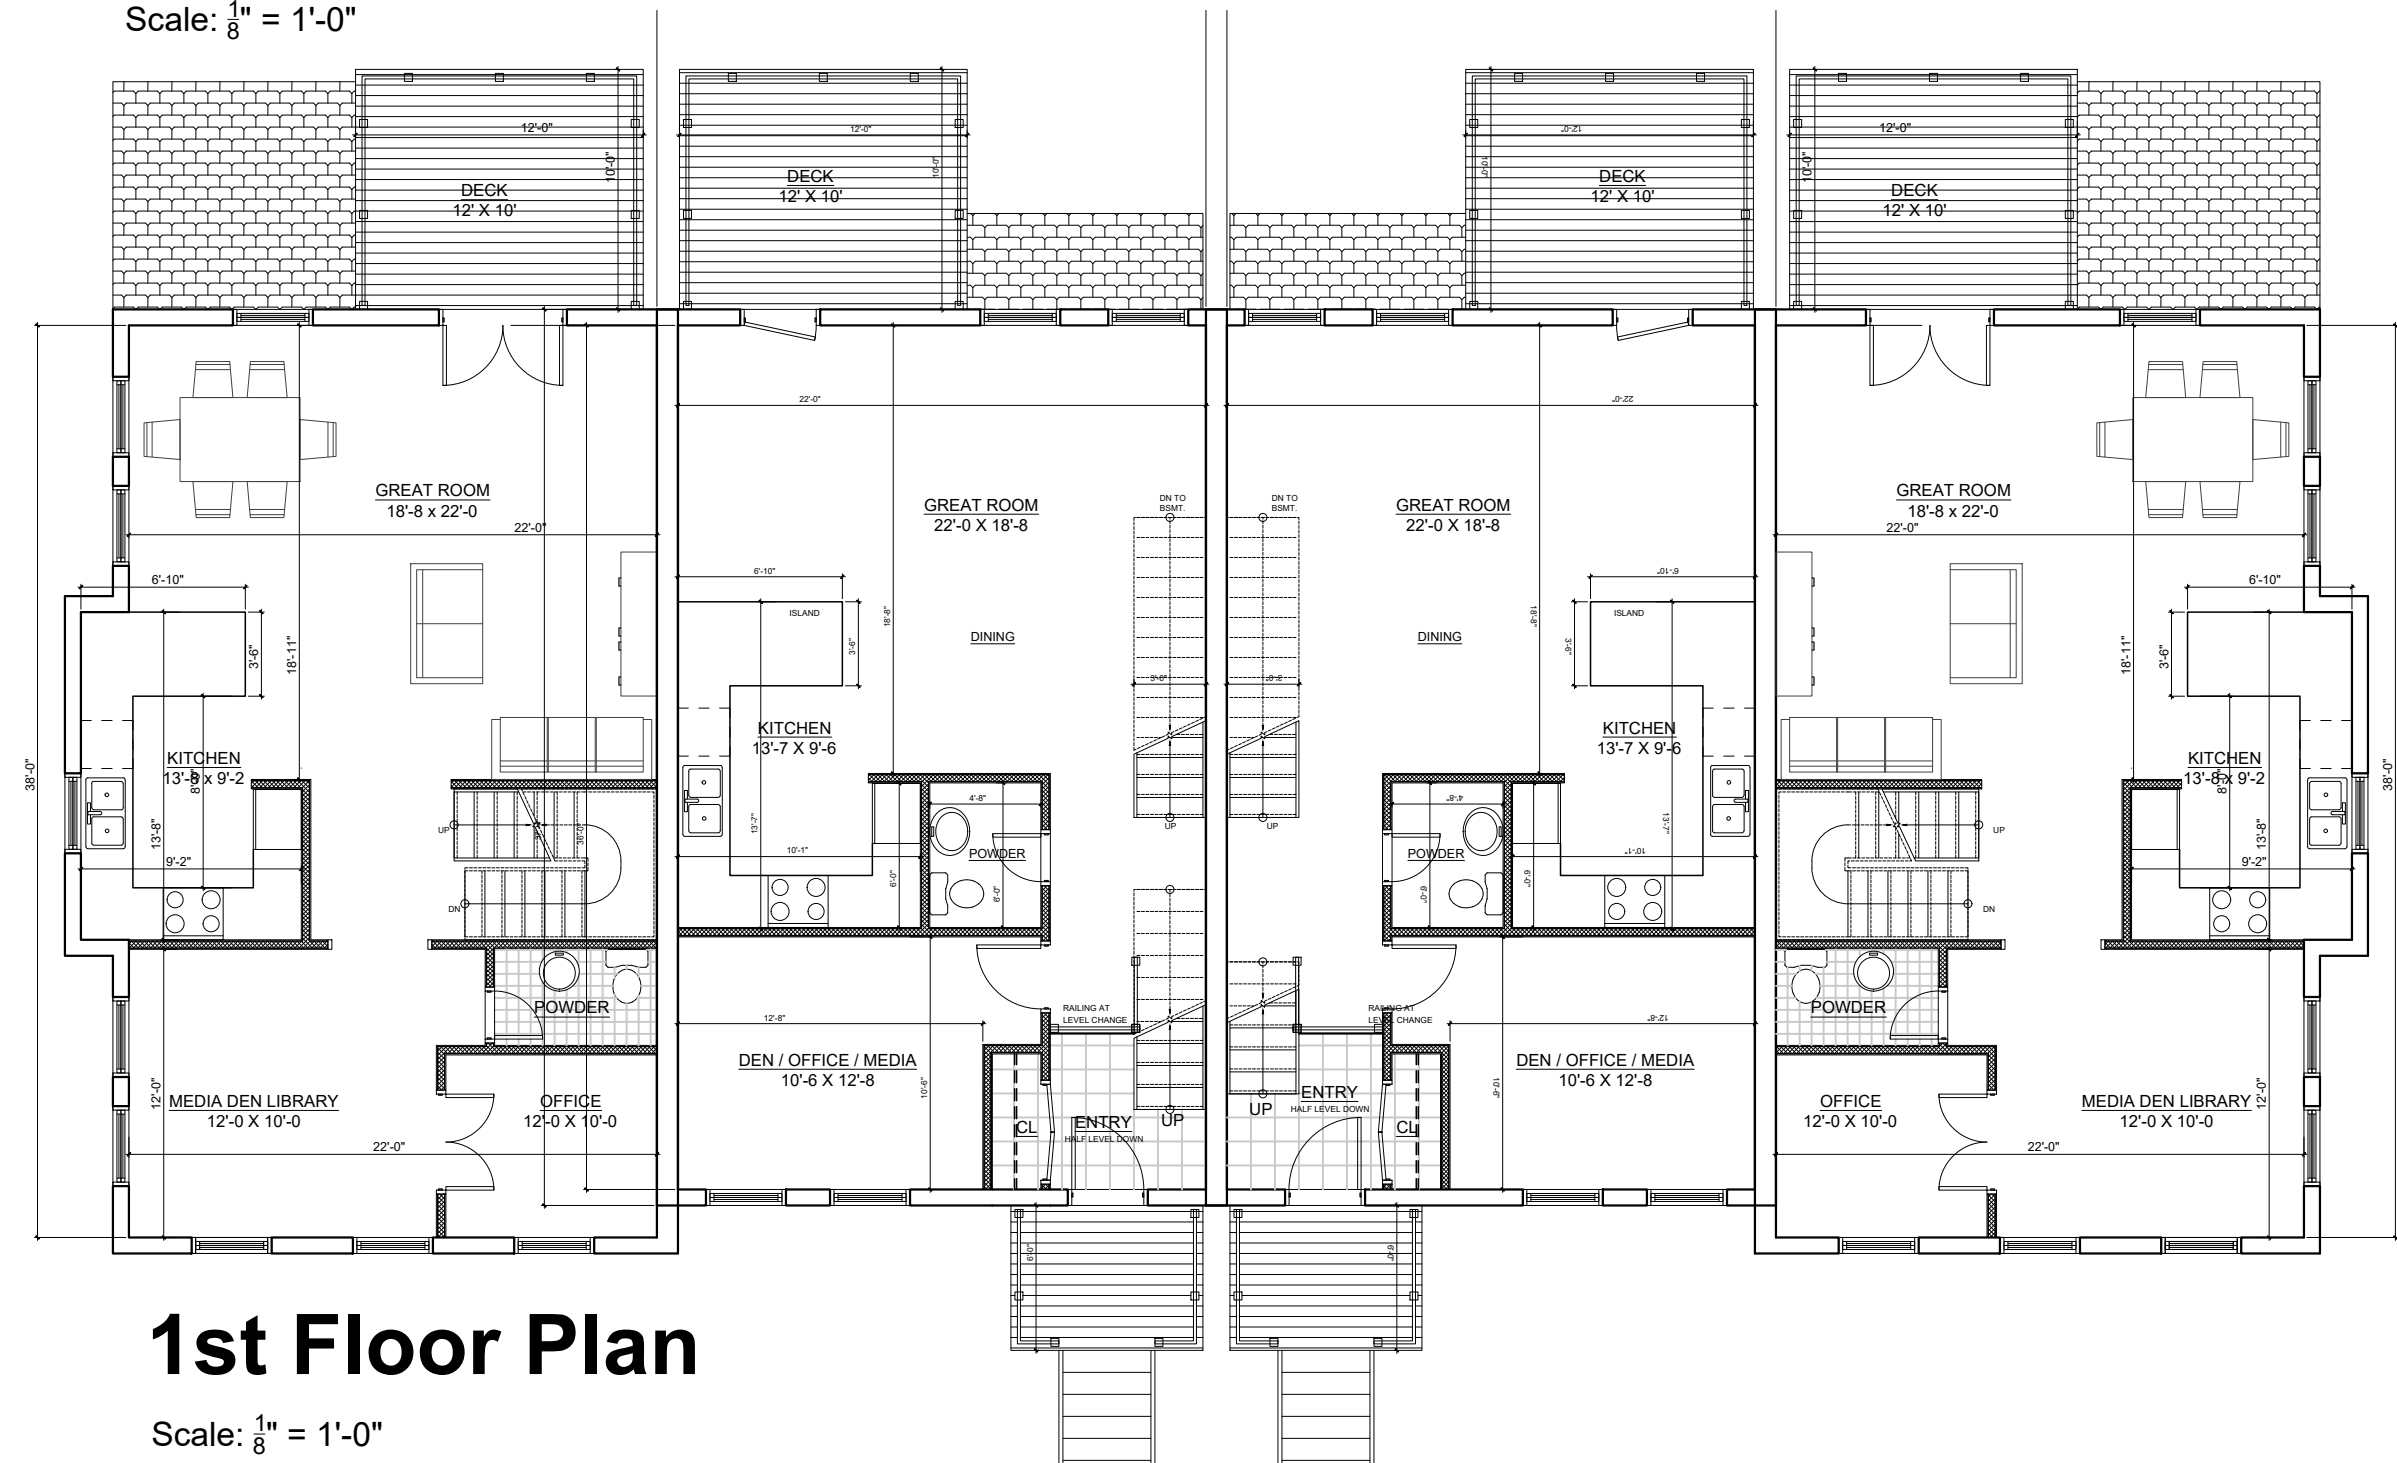

**1st Floor Plan**

Scale:  $\frac{1}{8}'' = 1'-0''$

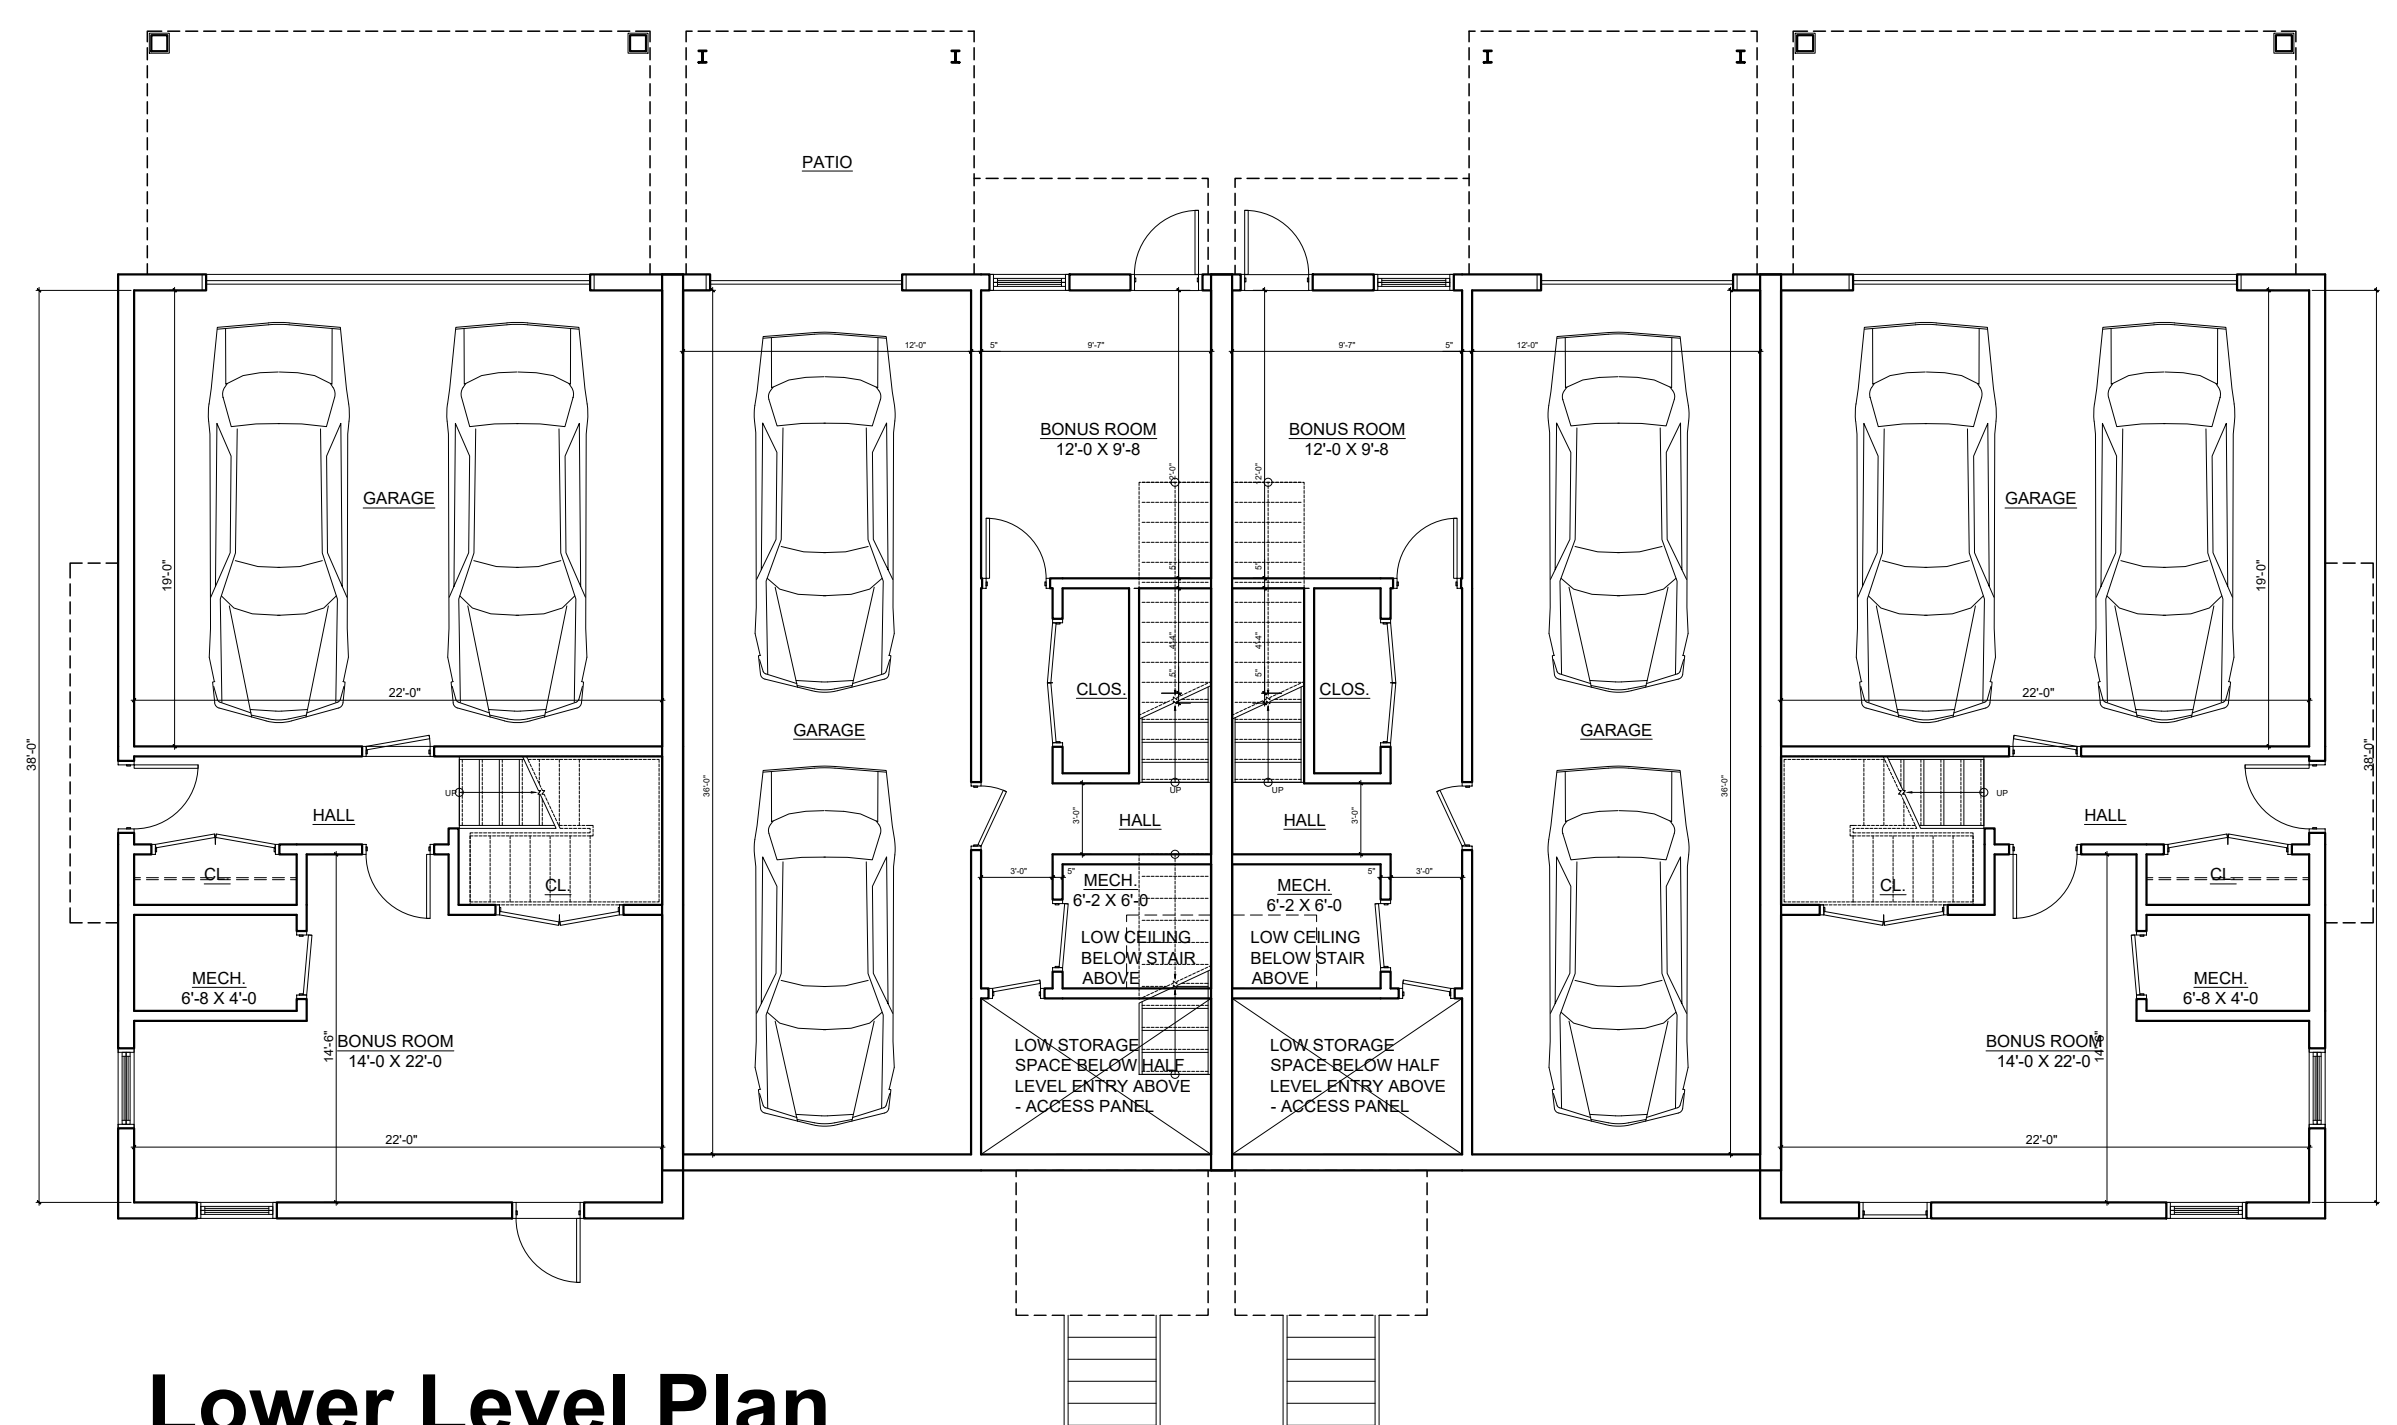

**Lower Level Plan**

Scale:  $\frac{1}{8}'' = 1'-0''$

**4 Unit Townhouse Plans - Rear Garage**

APPROVED BY RESOLUTION OF THE PLANNING BOARD OF THE CITY OF BEACON, NEW YORK, ON THE \_\_\_\_\_ DAY OF \_\_\_\_\_, 20\_\_\_\_ SUBJECT TO ALL REQUIREMENTS AND CONDITIONS OF SAID RESOLUTION, ANY CHANGE, ERRASURE, MODIFICATION OR REVISION OF THIS PLAN, AS APPROVED, SHALL VOID THIS APPROVAL.


SIGNED THIS \_\_\_\_\_ DAY OF \_\_\_\_\_, 20\_\_\_\_ BY \_\_\_\_\_

\_\_\_\_\_  
CHAIRMAN

\_\_\_\_\_  
SECRETARY


IN ABSENCE OF THE CHAIRMAN OR SECRETARY, THE ACTING CHAIRMAN OR ACTING SECRETARY RESPECTIVELY MAY SIGN IN THIS PLACE.

ALTERATION OF THIS DOCUMENT, UNLESS UNDER THE DIRECTION OF A LICENSED PROFESSIONAL ENGINEER, IS A VIOLATION OF SECTION 2209 OF ARTICLE 145 OF THE EDUCATION LAW.

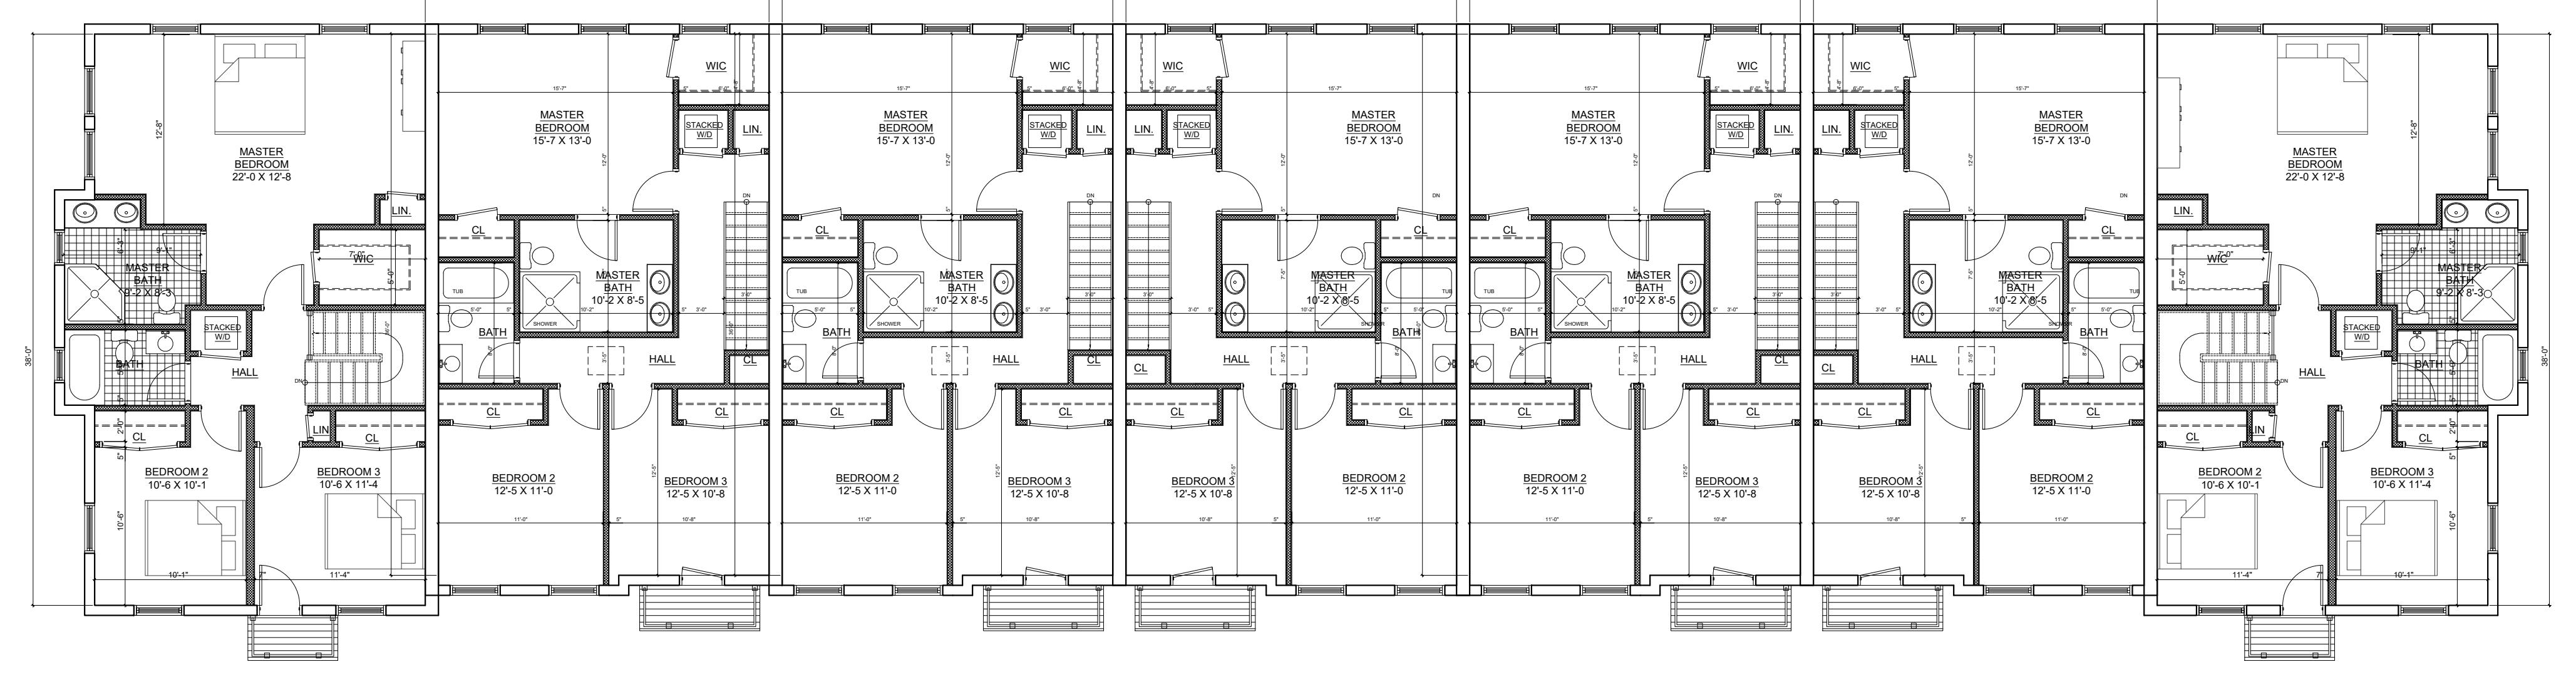


**2nd Floor Plan**

Scale:  $\frac{1}{8}'' = 1'-0''$

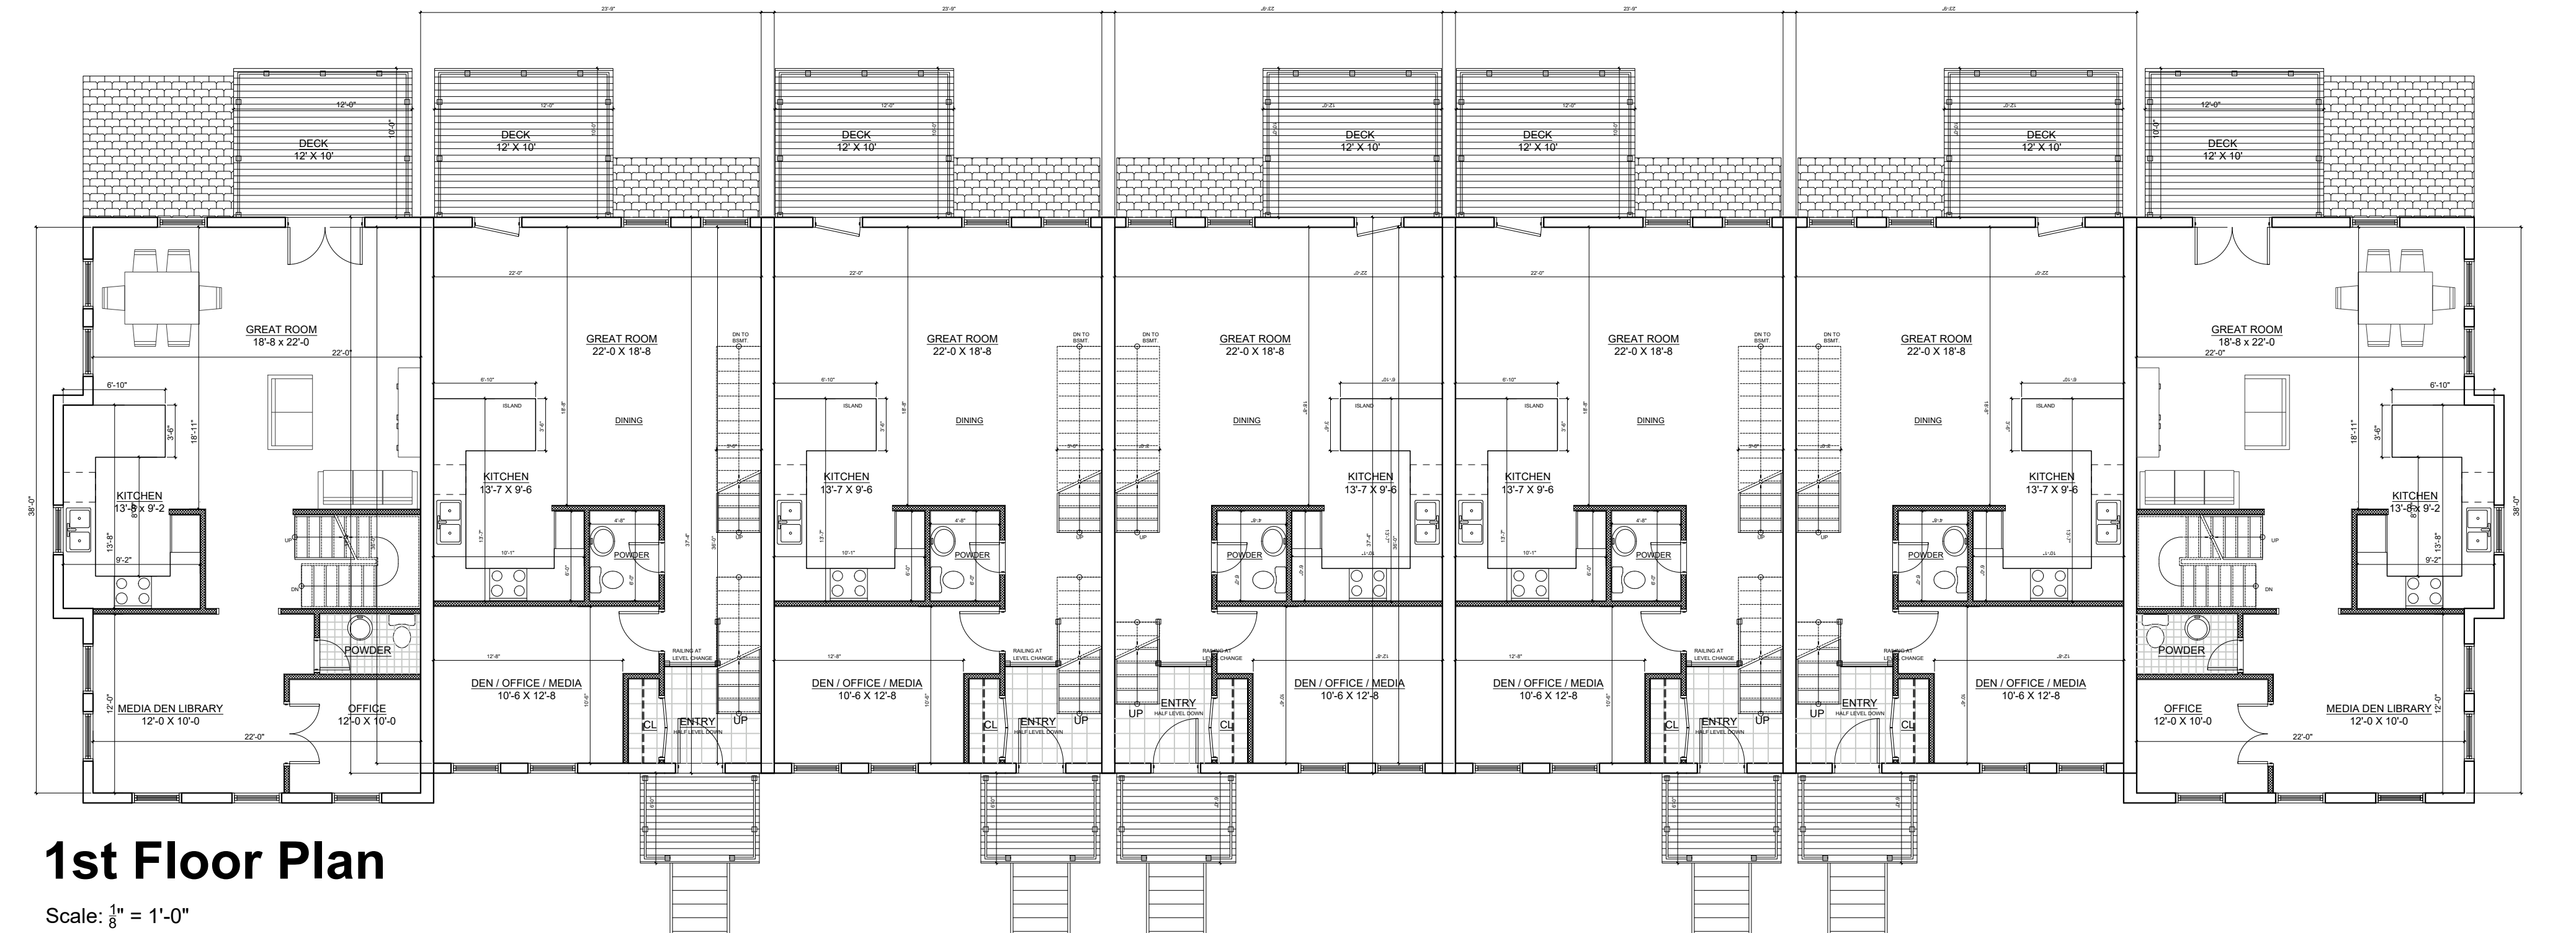

**1st Floor Plan**

Scale:  $\frac{1}{8}'' = 1'-0''$

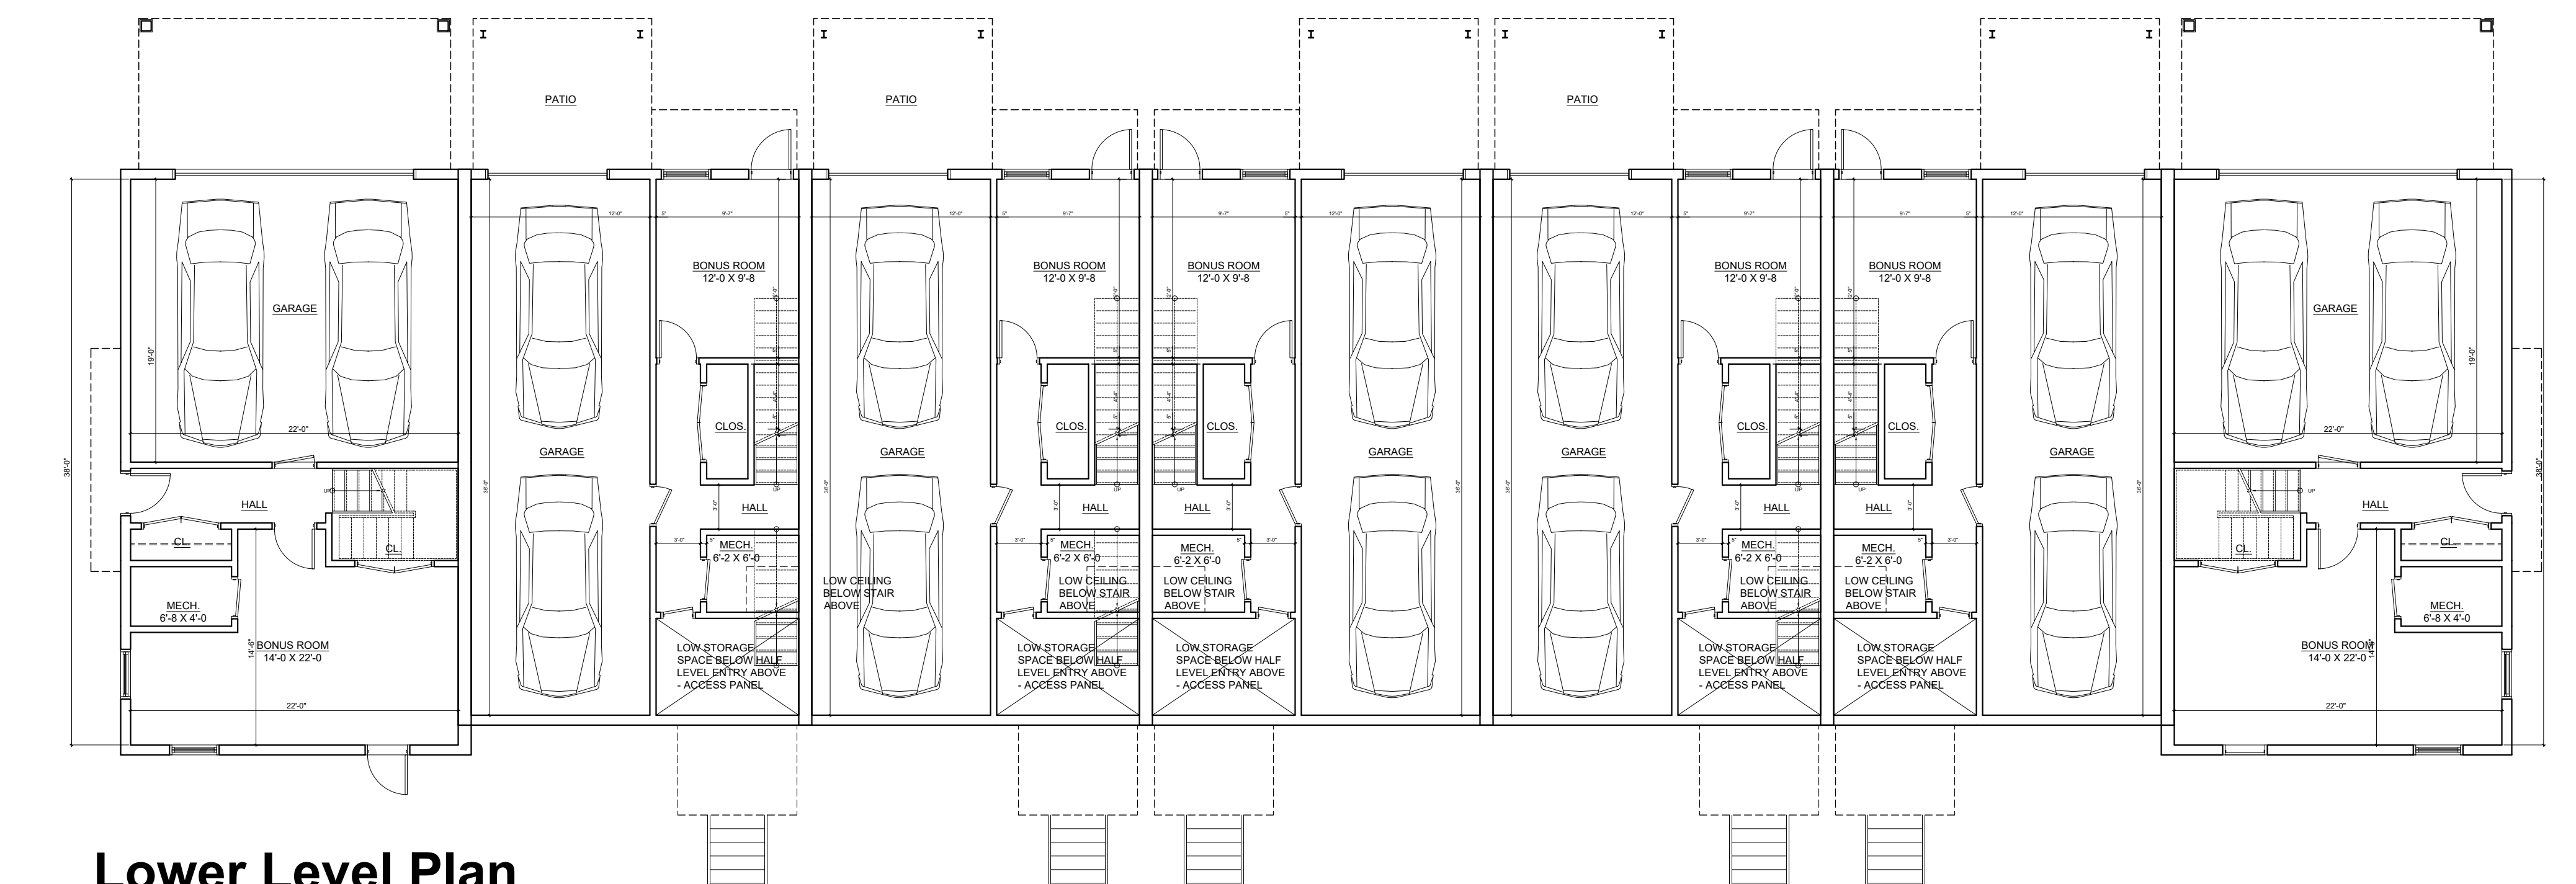

**Lower Level Plan**

Scale:  $\frac{1}{8}'' = 1'-0''$

**7 Unit Townhouse Plans - Rear Garage**

2	4/28/20	REVISED PER PLANNING BOARD COMMENTS	AJS
1	2/25/20	REVISED PER PLANNING BOARD COMMENTS	AJS
NO.	DATE	REVISION	BY

Architect:  
**Aryeh Siegel, Architect**  
84 Mason Circle  
Beacon, New York 12508



PROJECT:  
**BEACON VIEWS**  
CITY OF BEACON, DUTCHESS COUNTY, NEW YORK

DRAWING:  
**Building Plans - Rear Garage**

PROJECT NUMBER	19131.100	PROJECT MANAGER	AJS	DRAWING NO.	SHEET
DATE	10-29-19	DRAWN BY	AJS	A-2	3
SCALE	Not to Scale	CHECKED BY			