

REVISIONS:			
NO.	DATE	DESCRIPTION	BY
1	02/28/17	REVISE PER PLANNING BOARD COMMENTS L.A.S	L.A.S
2	02/28/17	REVISE PER PLANNING BOARD COMMENTS L.A.S	L.A.S
3	04/25/17	REVISE PER PLANNING BOARD COMMENTS L.A.S	L.A.S

APPROVED BY RESOLUTION OF THE PLANNING BOARD OF THE CITY OF BEACON, NEW YORK, ON THE _____ DAY OF _____, 20____.




BY _____ CHAIRMAN

IN ABSENCE OF THE CHAIRMAN OR SECRETARY, THE ACTING CHAIRMAN OR ACTING SECRETARY

SUBJECT TO ALL REQUIREMENTS AND CONDITIONS OF THE PLANNING BOARD AND AS APPROVED, SHALL VOID THIS APPROVAL.

BY _____ SECRETARY

SIGNED THIS _____ DAY OF _____, 20____.

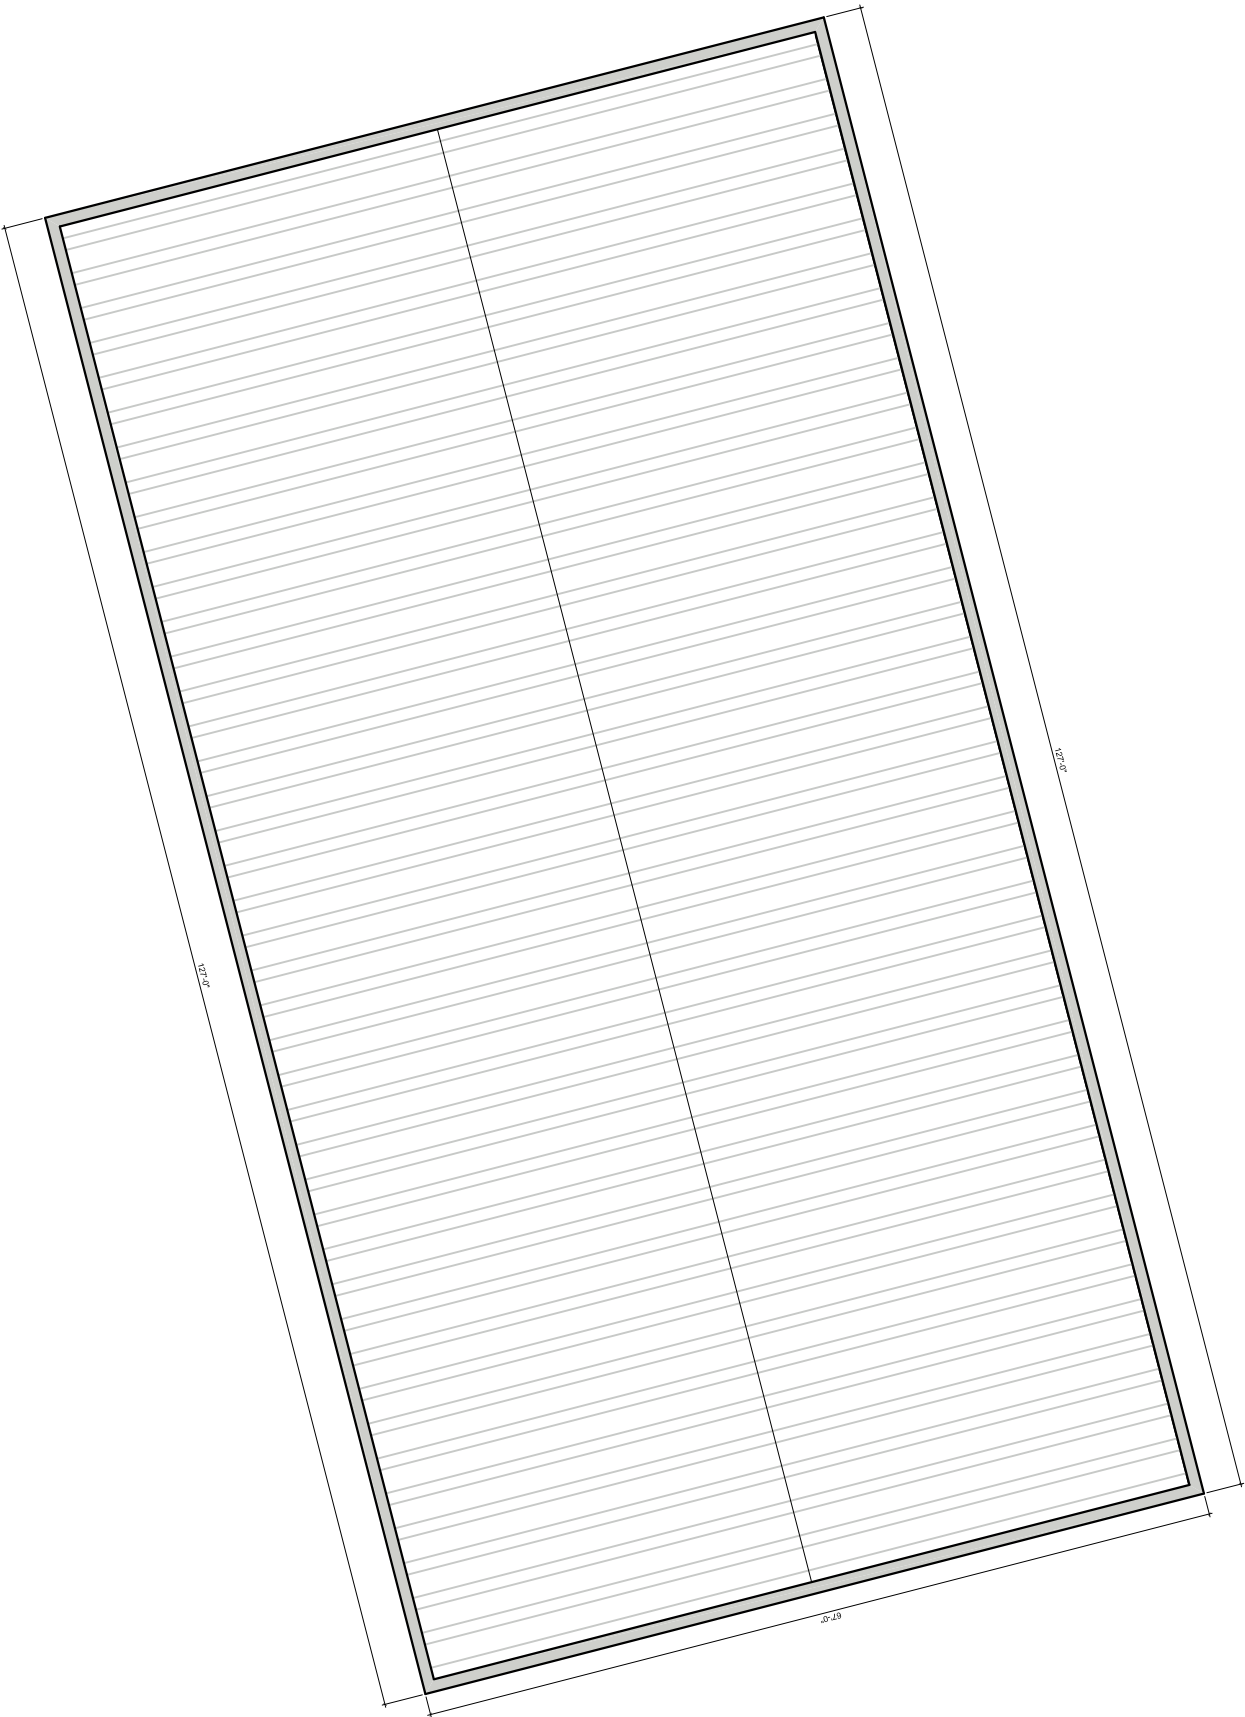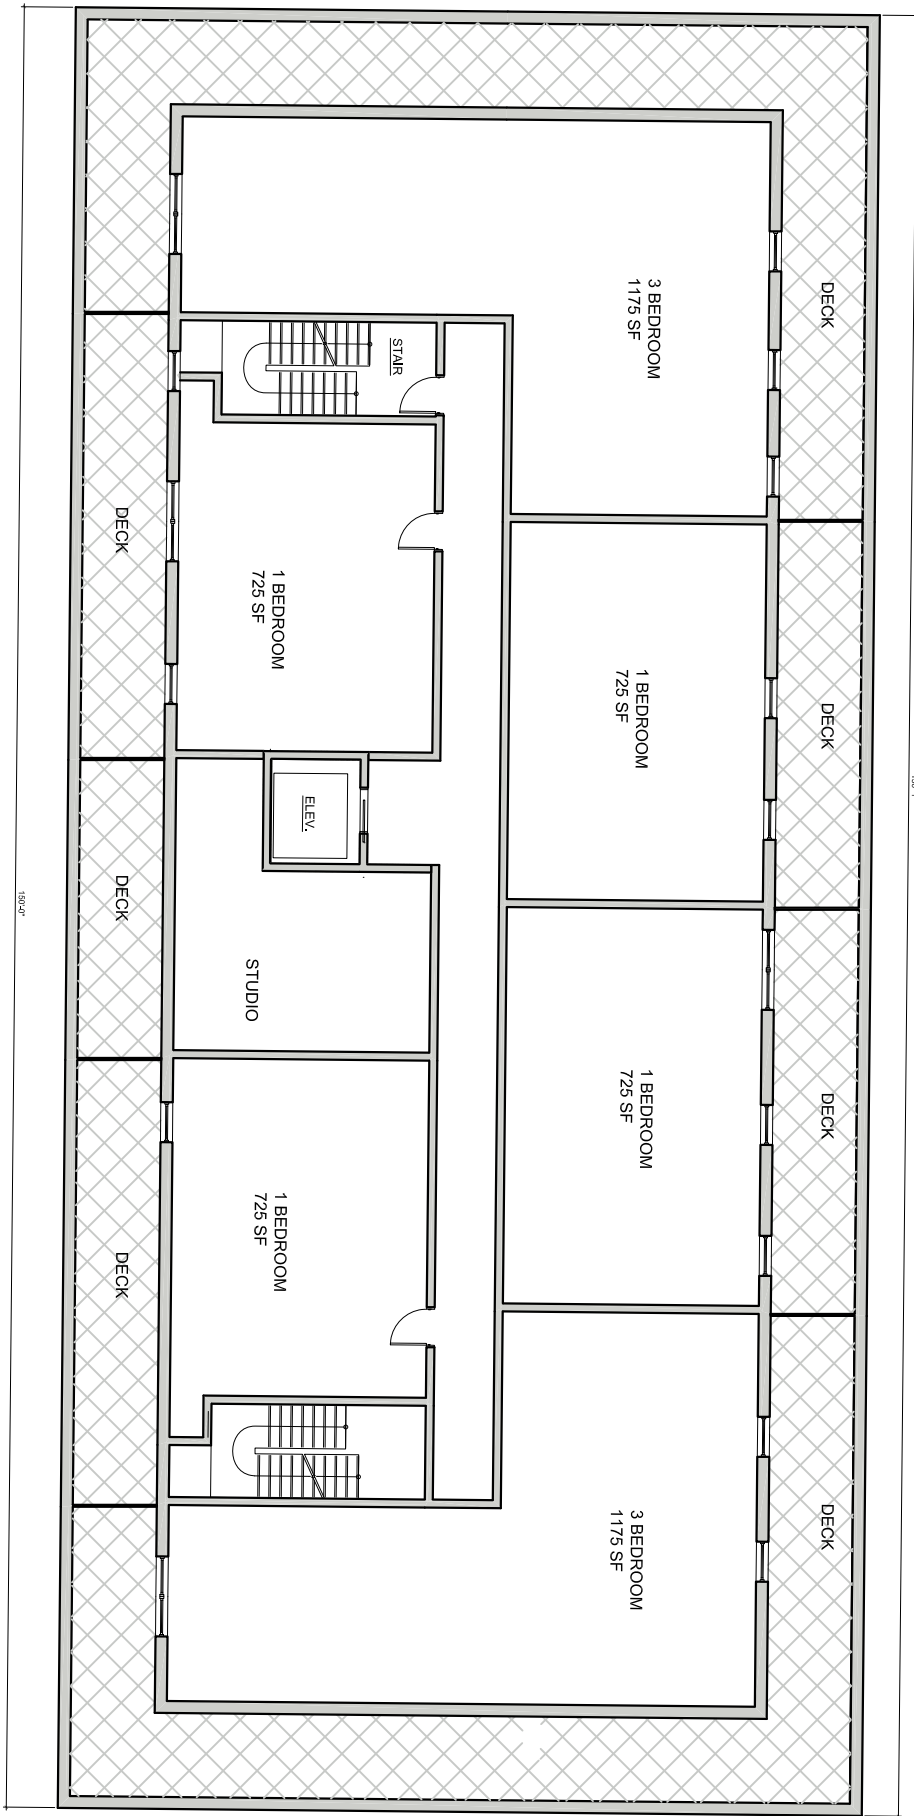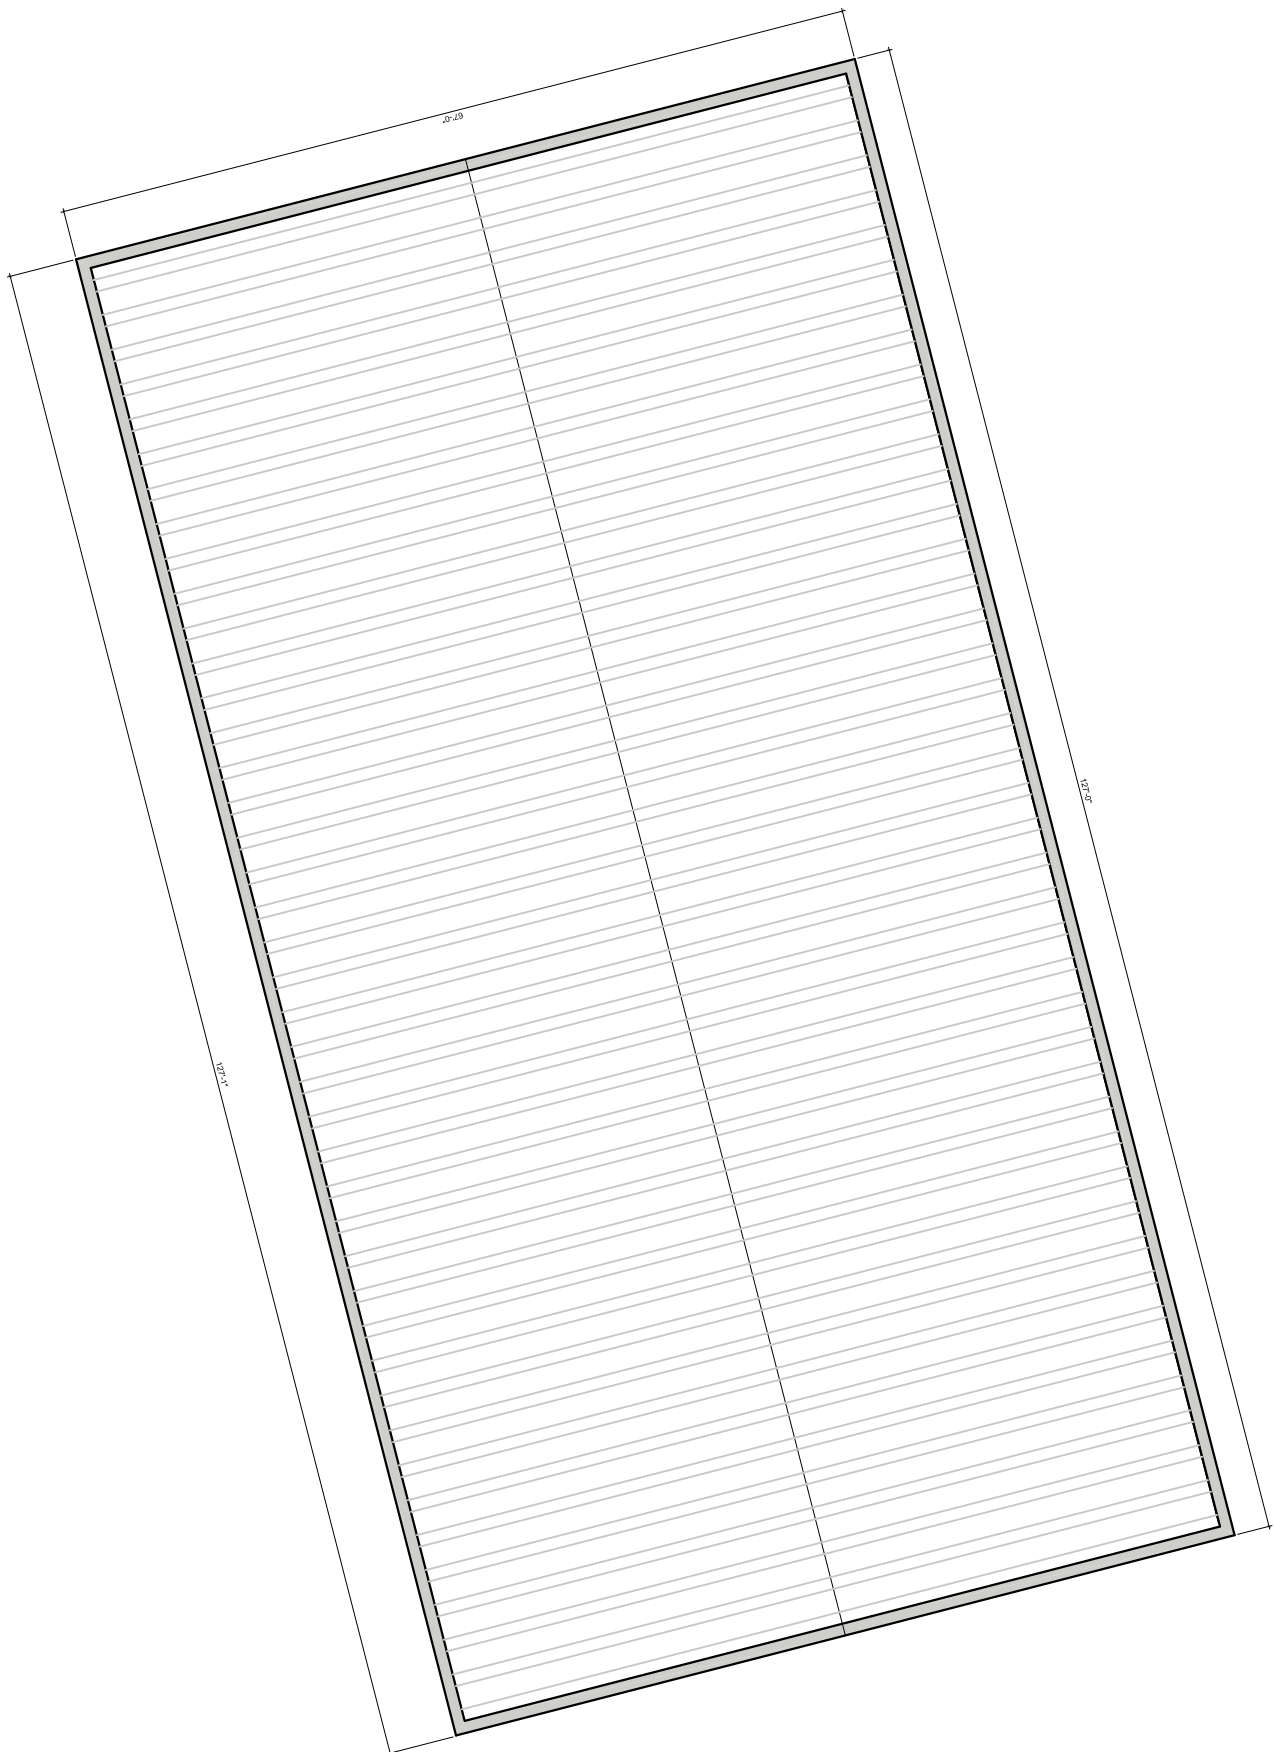

5th Floor Plan Diagram

Scale: 1/16" = 1'-0"

Owner:
Scenic Beacon Developments, LLC
26 East Main Street
Beacon, NY 12508

Architect:
Aryeh Siegel, Architect
514 Main Street
Beacon, New York 12508

Site / Civil Engineer:
Hudson Land Design
174 Main Street
Beacon, New York 12508

Surveyor:
TEC Land Surveying, P.C.
150 Toronto Avenue
Beacon, New York 12508

Landscape Designer:
Landscape Restorations
P.O. Box 286
Beacon, New York 12508