


REVISIONS:			
NO.	DATE	DESCRIPTION	BY
1	4/25/17	REVISED PARKING	AJS

APPROVED BY RESOLUTION OF THE PLANNING BOARD OF THE CITY OF BEACON, NEW YORK, ON THE _____ DAY OF _____, 20____, SUBJECT TO ALL REQUIREMENTS AND CONDITIONS OF SAID RESOLUTION. ANY CHANGE, ERASURE, MODIFICATION OR REVISION OF THIS PLAT, AS APPROVED, SHALL VOID THIS APPROVAL.

SIGNED THIS _____ DAY OF _____, 20____, BY _____ CHAIRMAN _____ SECRETARY

IN ABSENCE OF THE CHAIRMAN OR SECRETARY, THE ACTING CHAIRMAN OR ACTING SECRETARY RESPECTIVELY MAY SIGN IN THIS PLACE.

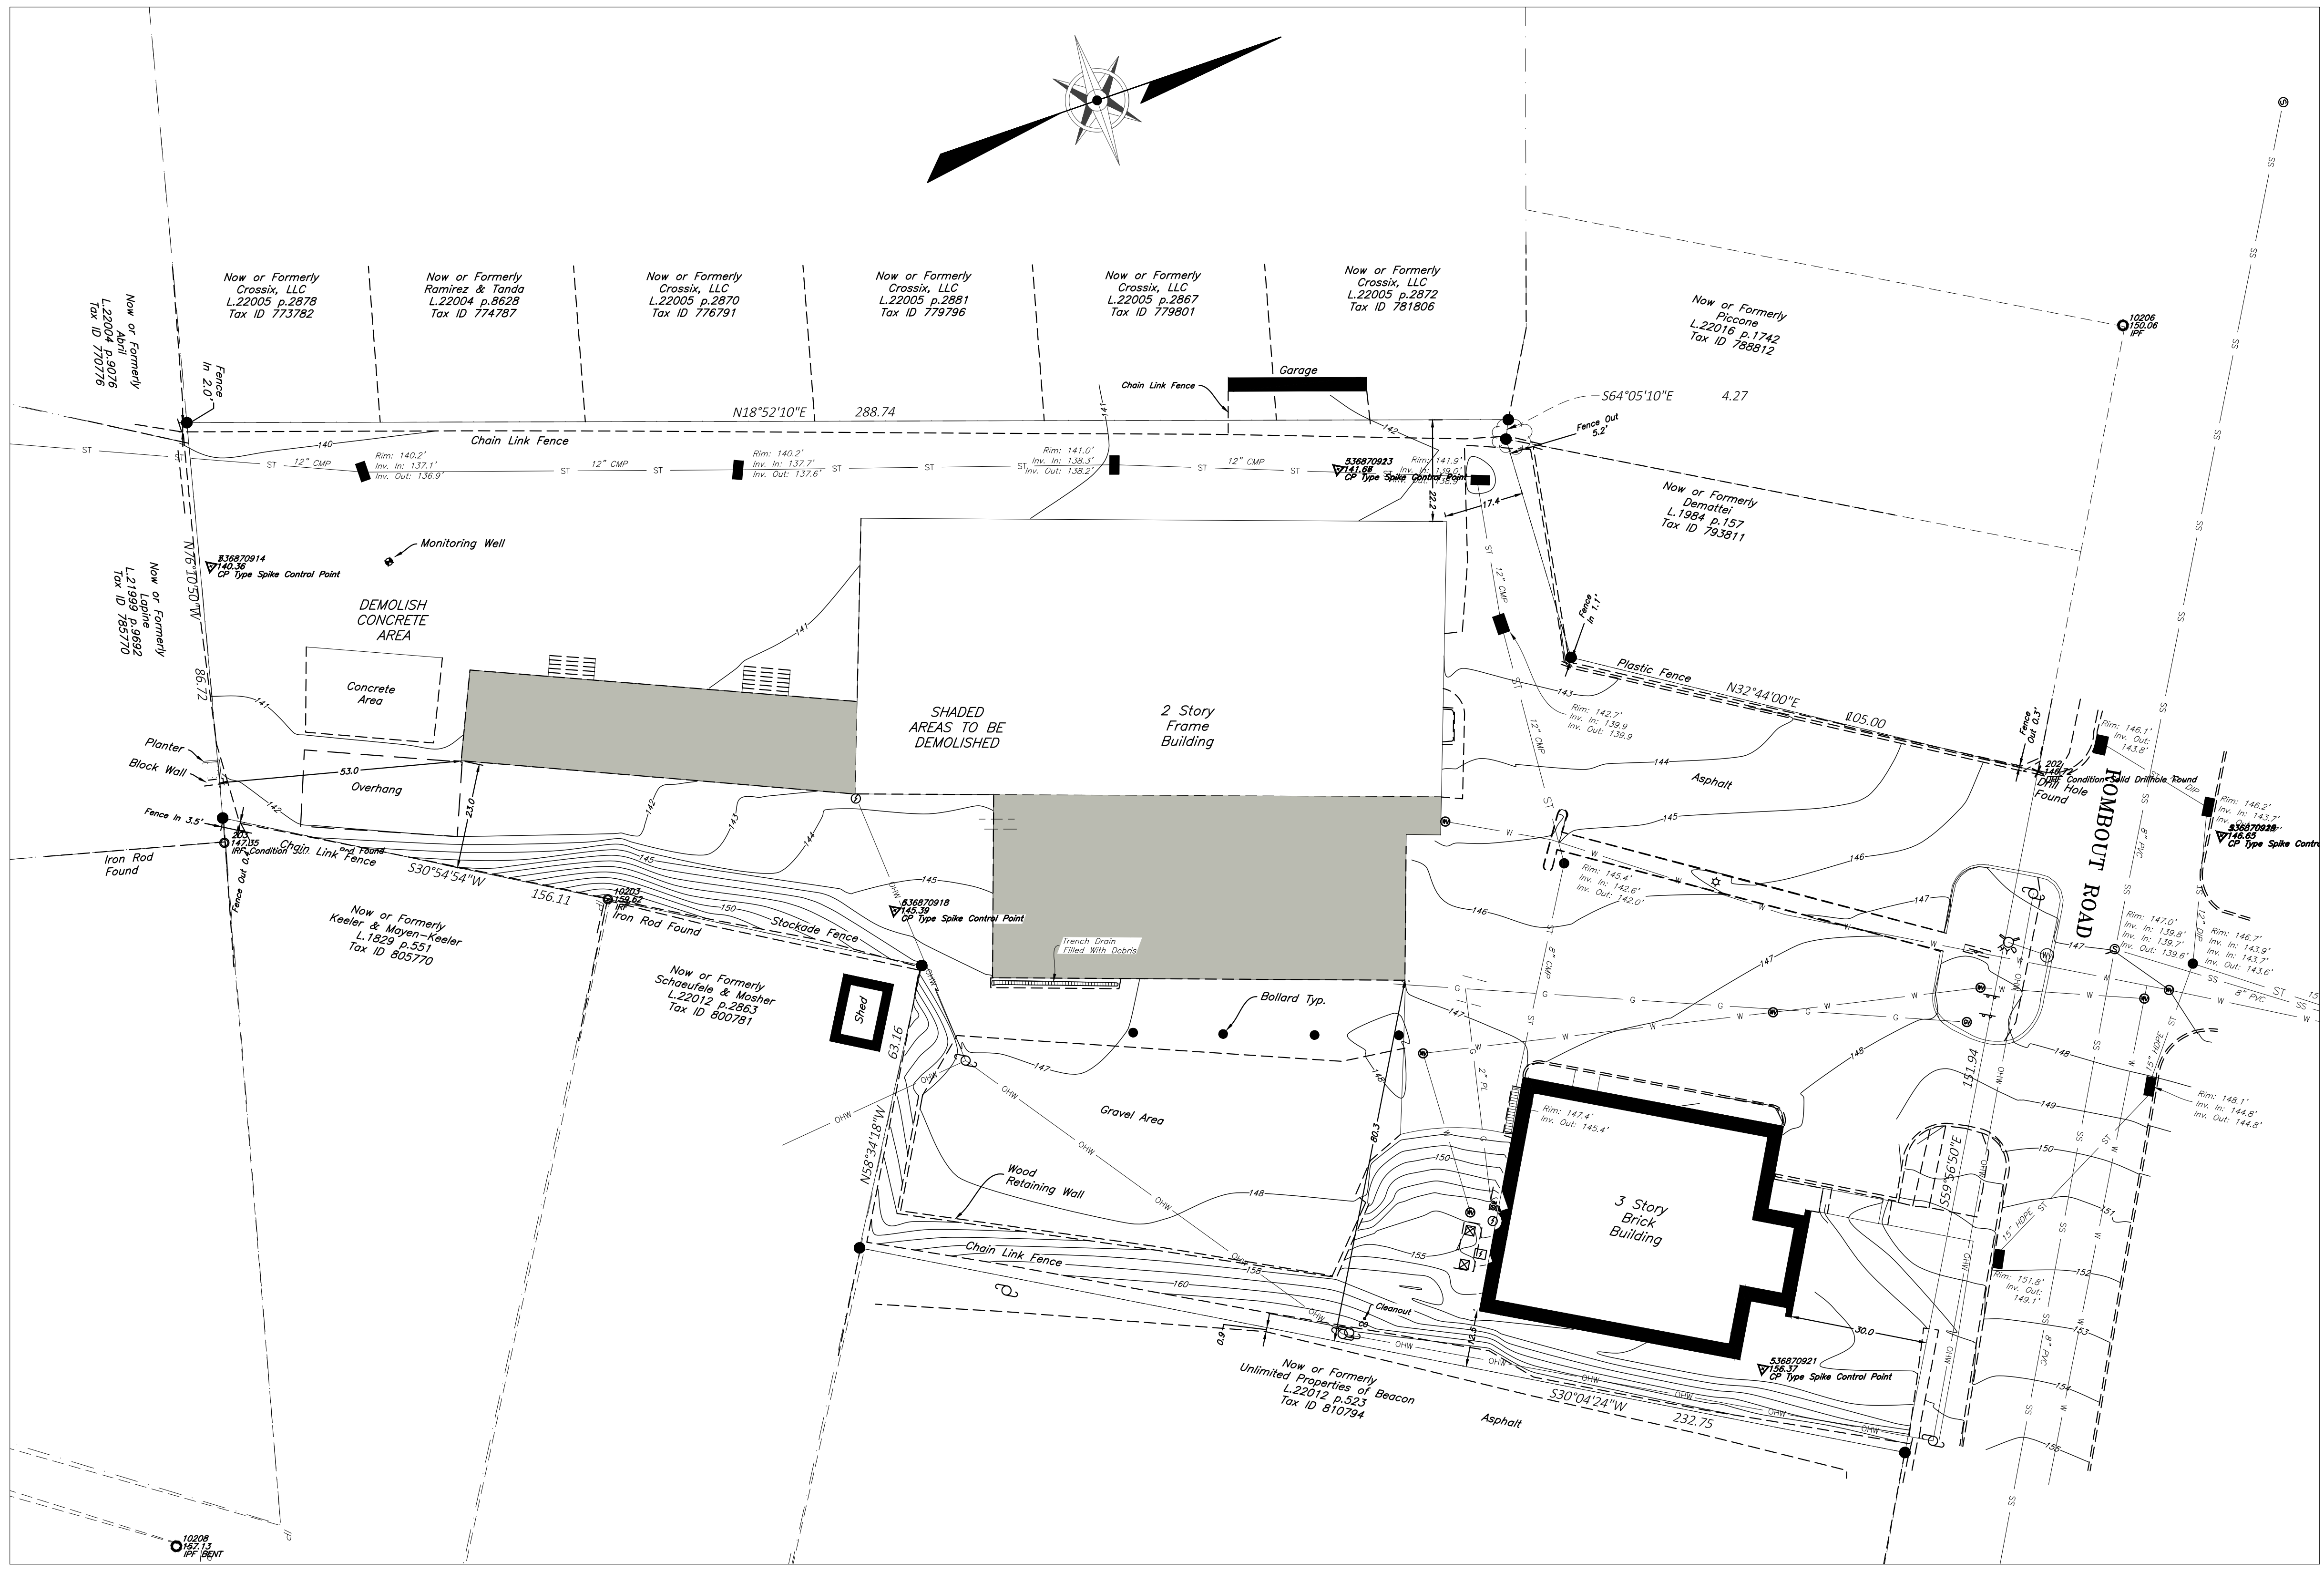

1 Existing Conditions Survey
1" = 20'-0"

Site Plan Application

Sheet 2 of 7 - Existing Conditions Survey

Owner:
My Four Daughter's Realty Corp.
5-44 74th Ave.
Long Island City, New York 11101

Architect:
Aryeh Siegel, Architect
84 Mason Circle
Beacon, New York 12508

Surveyor:
TEC Surveying
15C Tioronda Avenue
Beacon, New York 12508

123 Rombout Avenue
Beacon, New York
Scale: 1" = 20'
July 25, 2017