



Front Elevation



Side Elevation

REVISIONS:			
NO.	DATE	DESCRIPTION	BY

APPROVED BY RESOLUTION OF THE PLANNING BOARD OF THE CITY OF BEACON, NEW YORK, ON THE \_\_\_\_\_ DAY OF \_\_\_\_\_, 20\_\_\_\_ SUBJECT TO ALL REQUIREMENTS AND CONDITIONS OF SAID RESOLUTION. ANY CHANGE, ERASURE, MODIFICATION OR REVISION OF THIS PLAT, AS APPROVED, SHALL VOID THIS APPROVAL.

SIGNED THIS \_\_\_\_\_ DAY OF \_\_\_\_\_, 20\_\_\_\_ BY \_\_\_\_\_


CHAIRMAN

SECRETARY

IN ABSENCE OF THE CHAIRMAN OR SECRETARY, THE ACTING CHAIRMAN OR ACTING SECRETARY RESPECTIVELY MAY SIGN IN THIS PLACE.




View

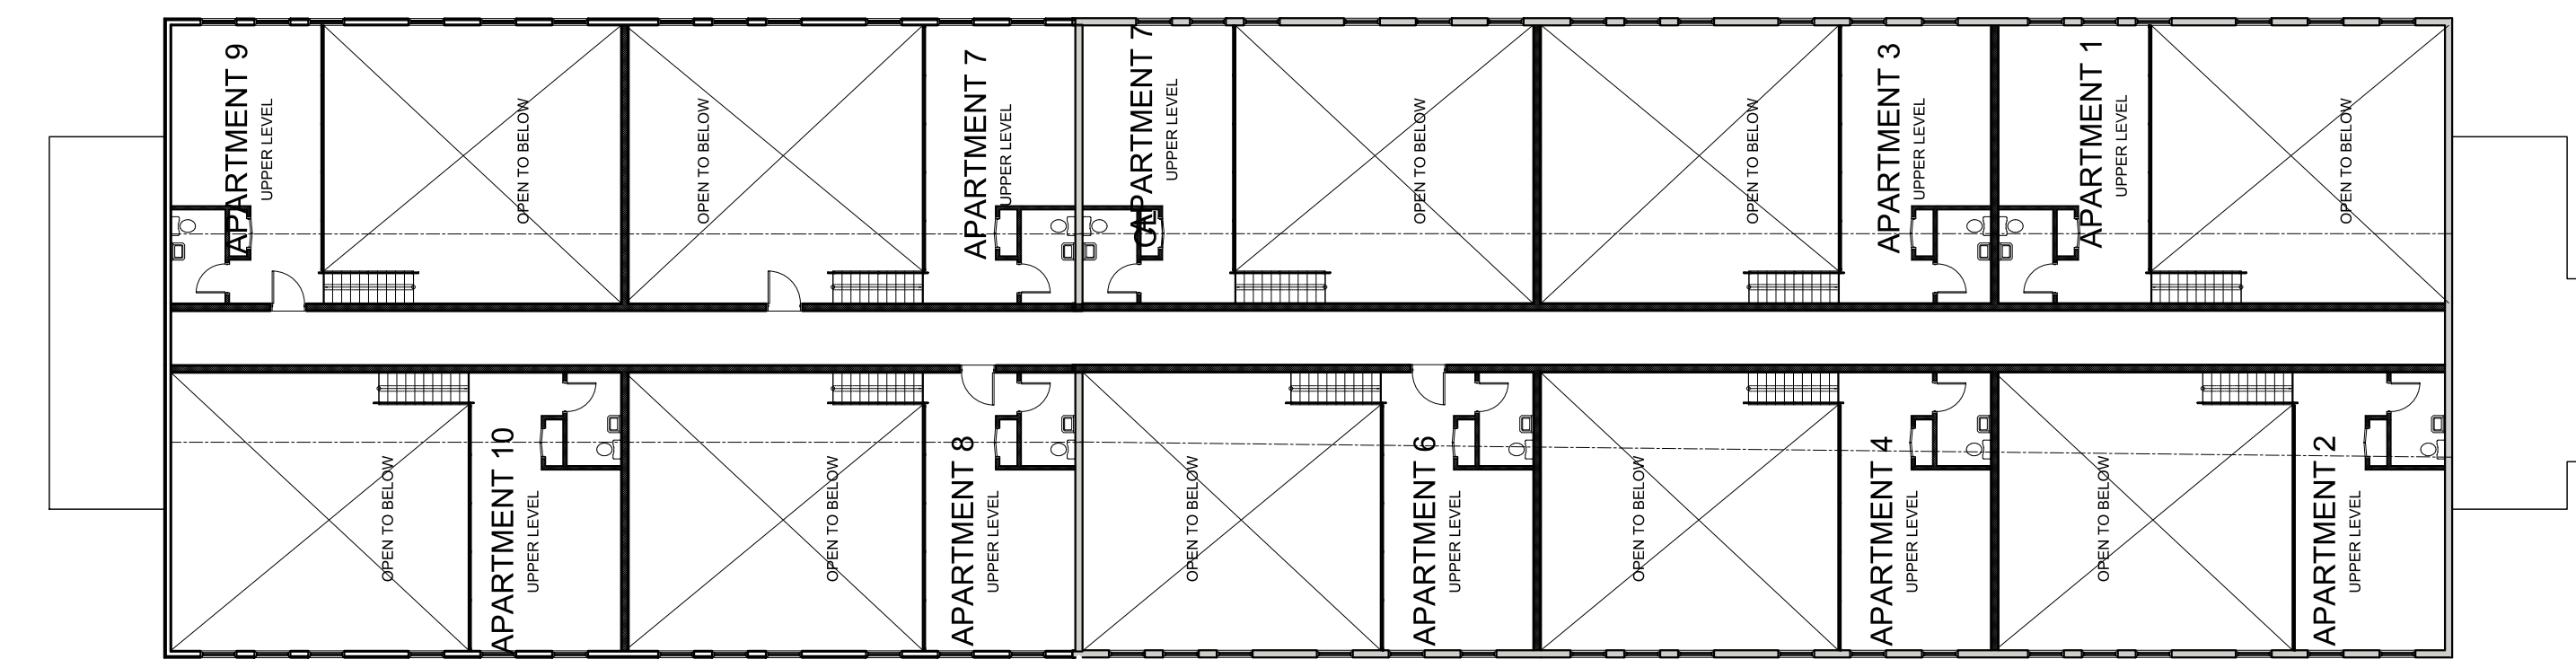

Loft Level Plan

Scale: 1/16" = 1'-0"

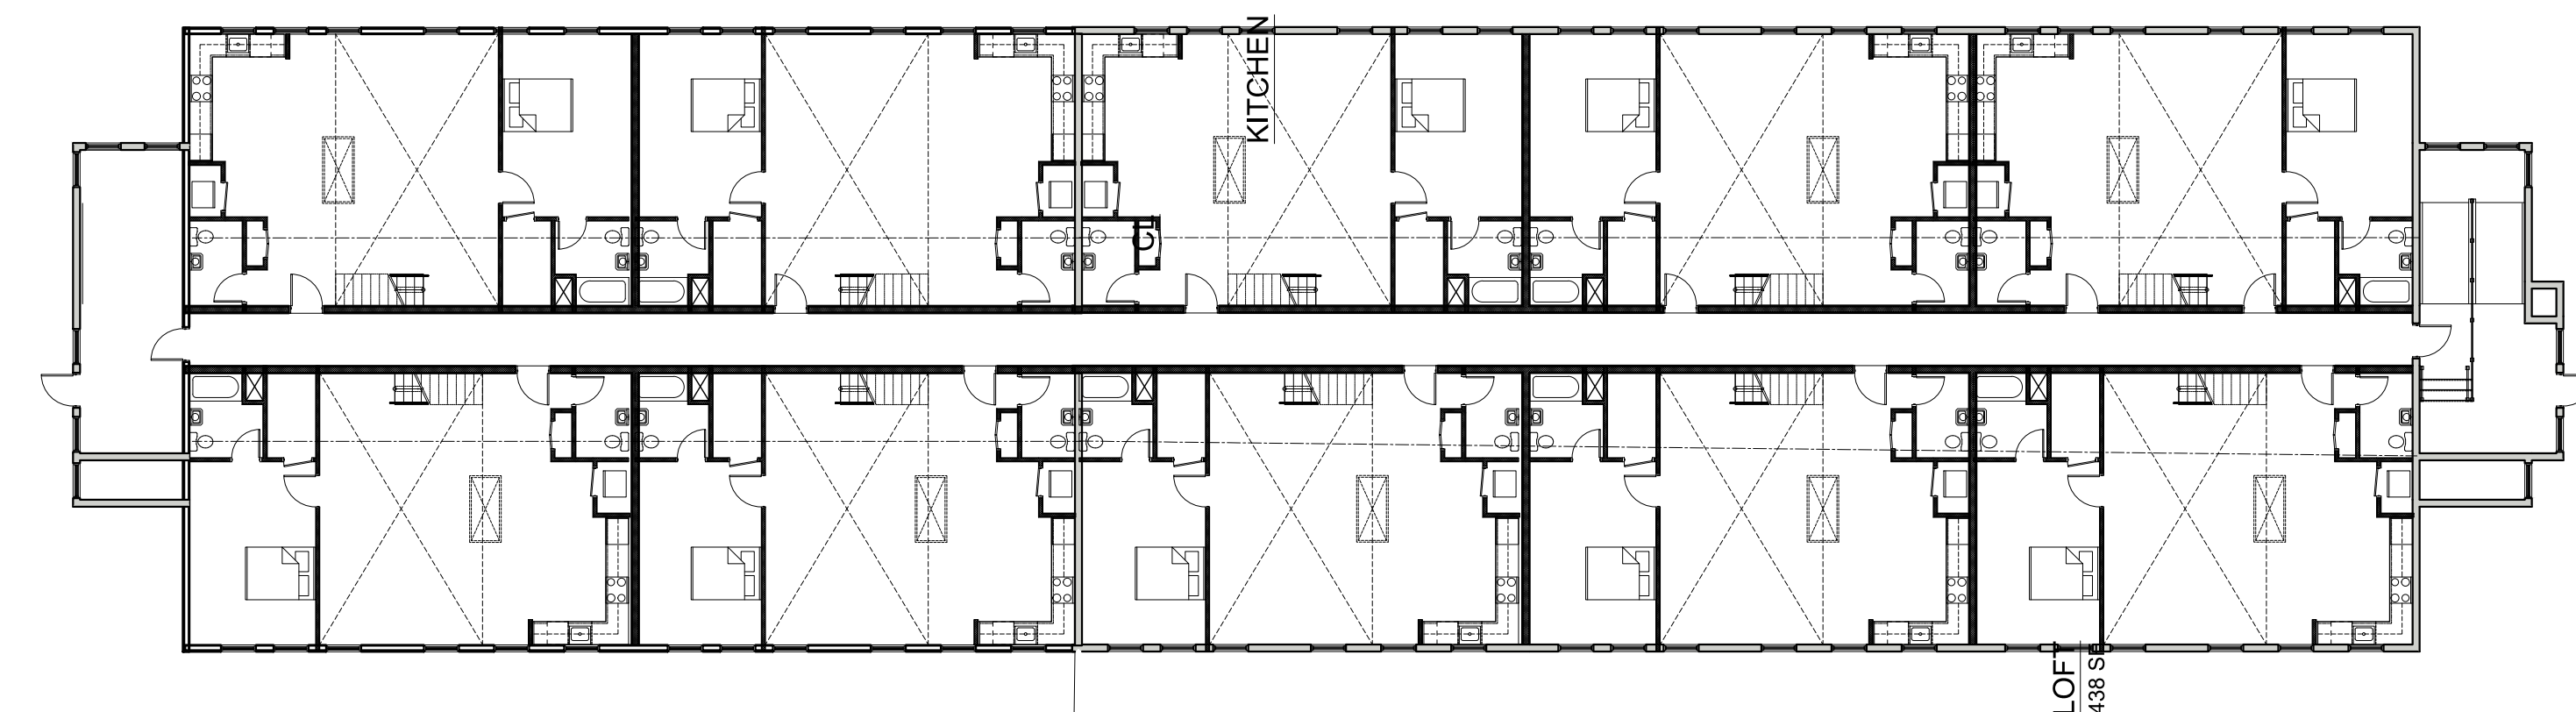

1st Floor Plan

Scale: 1/16" = 1'-0"



View

# Site Plan Application

Sheet 3 of 7 - Floor Plans & Exterior Views

**123 Rombout Avenue**

Beacon, New York  
Scale: As Noted  
July 25, 2017