



3rd Floor Plan

Scale: 1/8" = 1'-0"

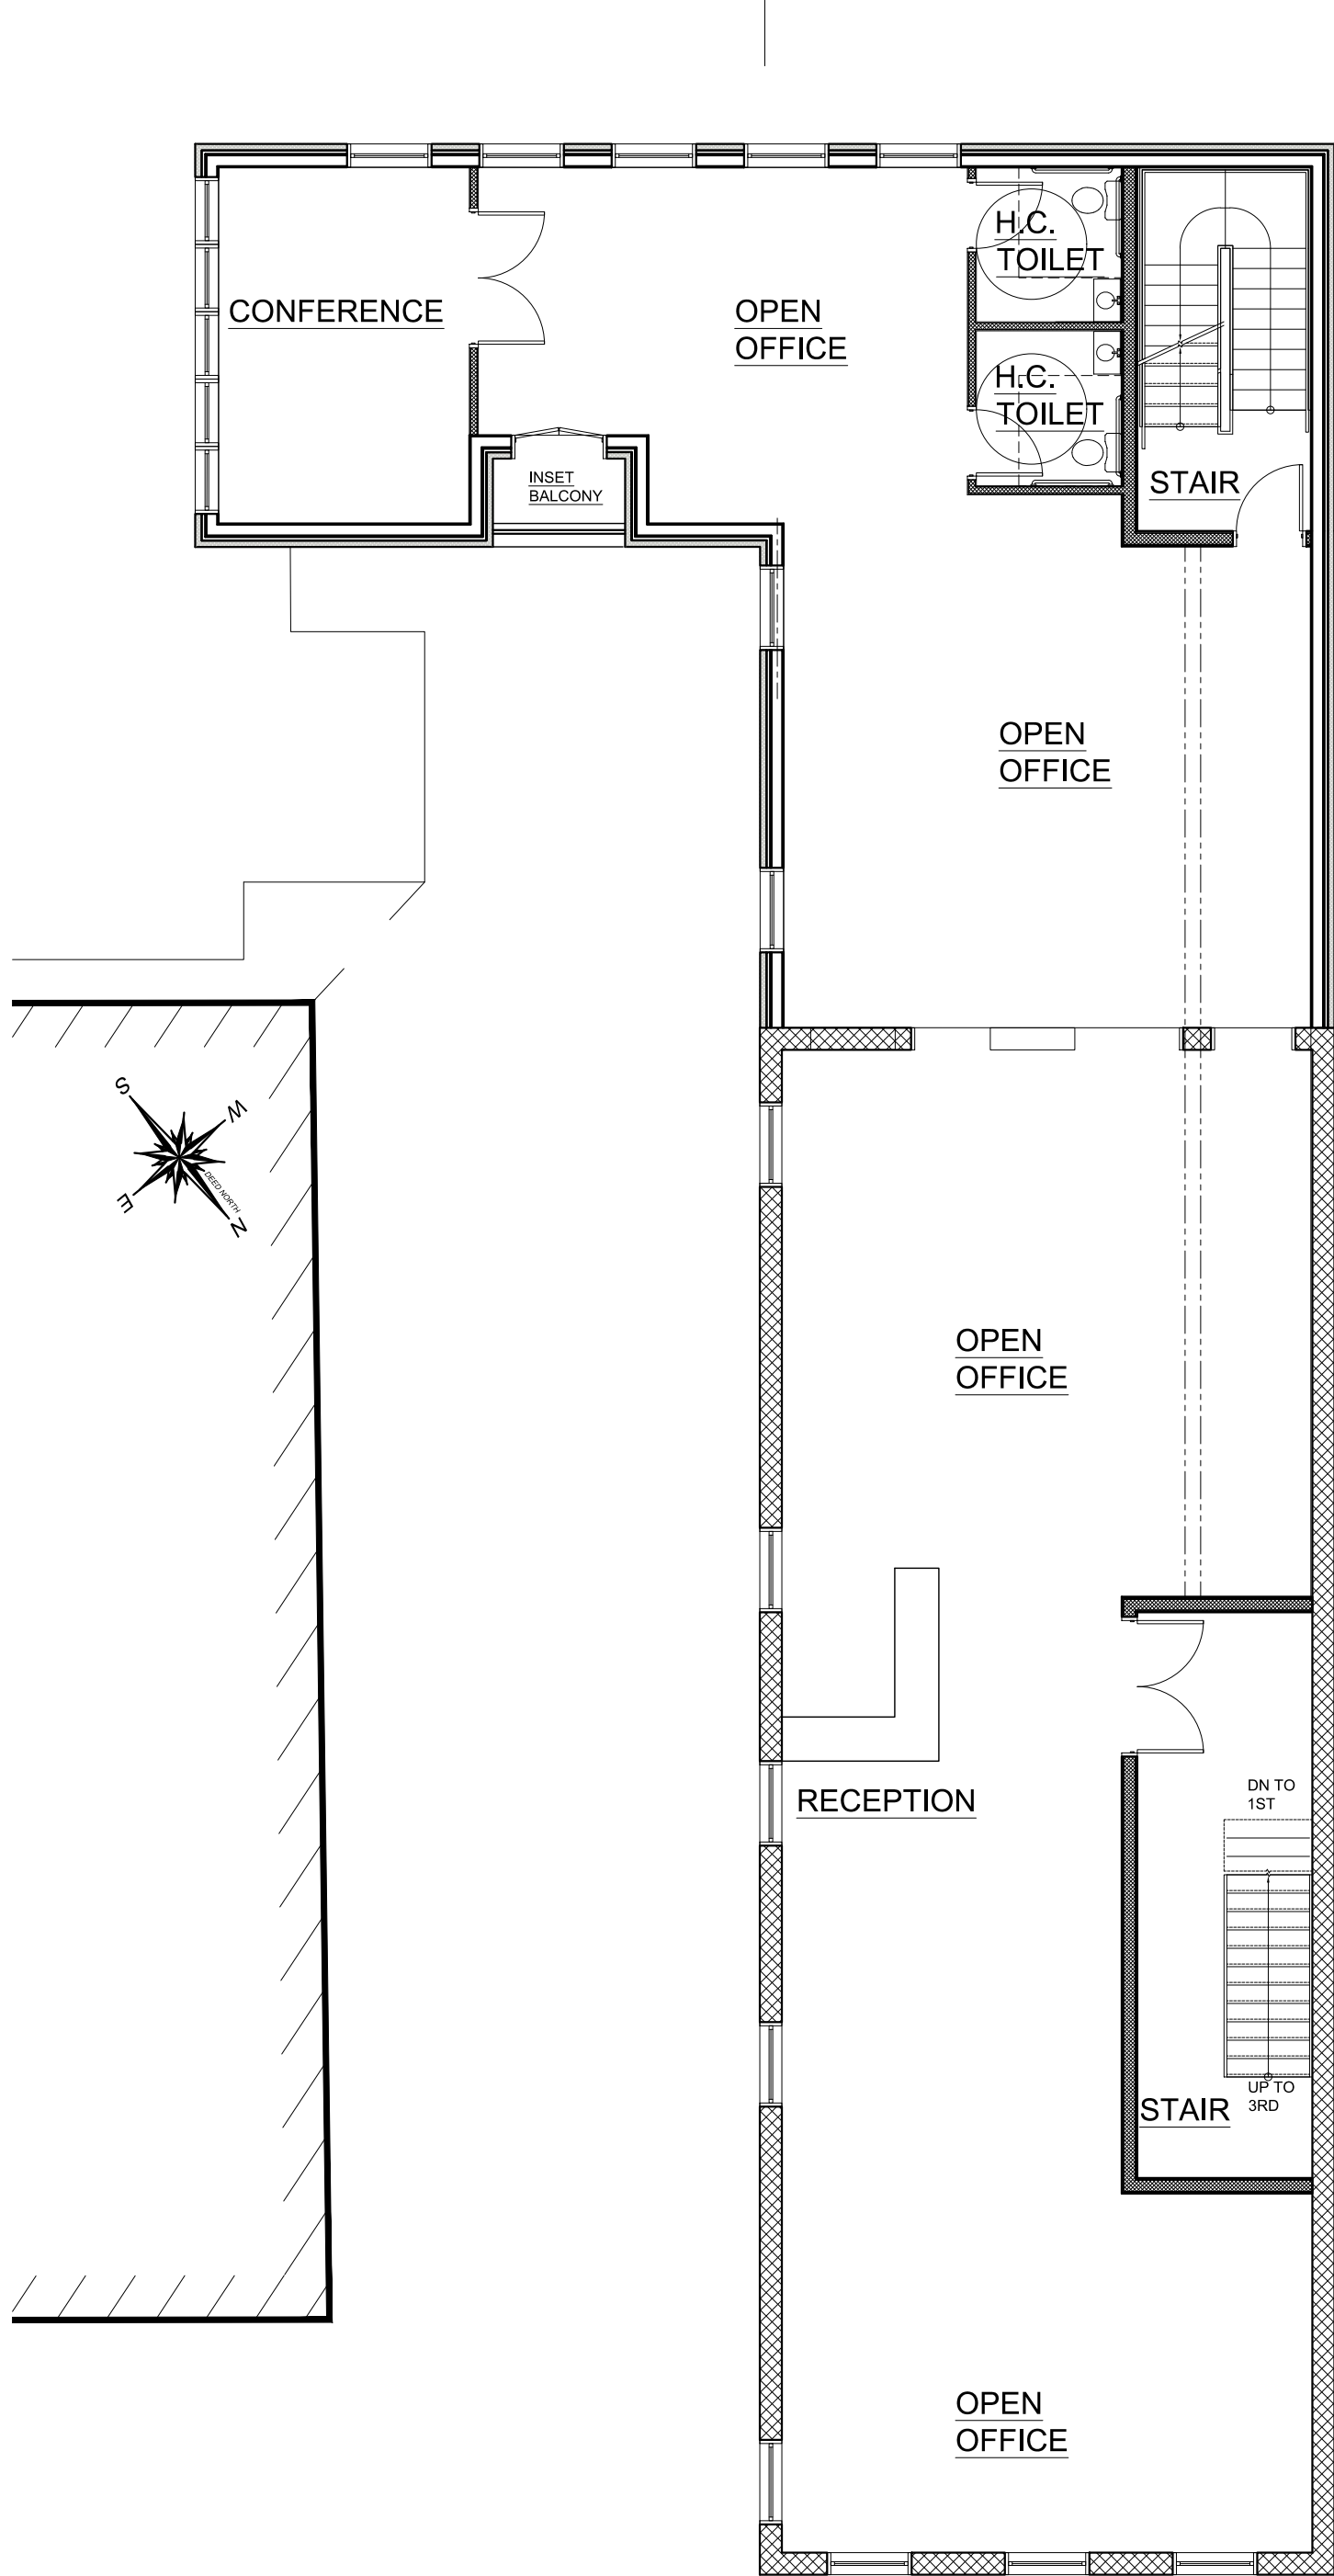

2nd Floor Plan

Scale: 1/8" = 1'-0"

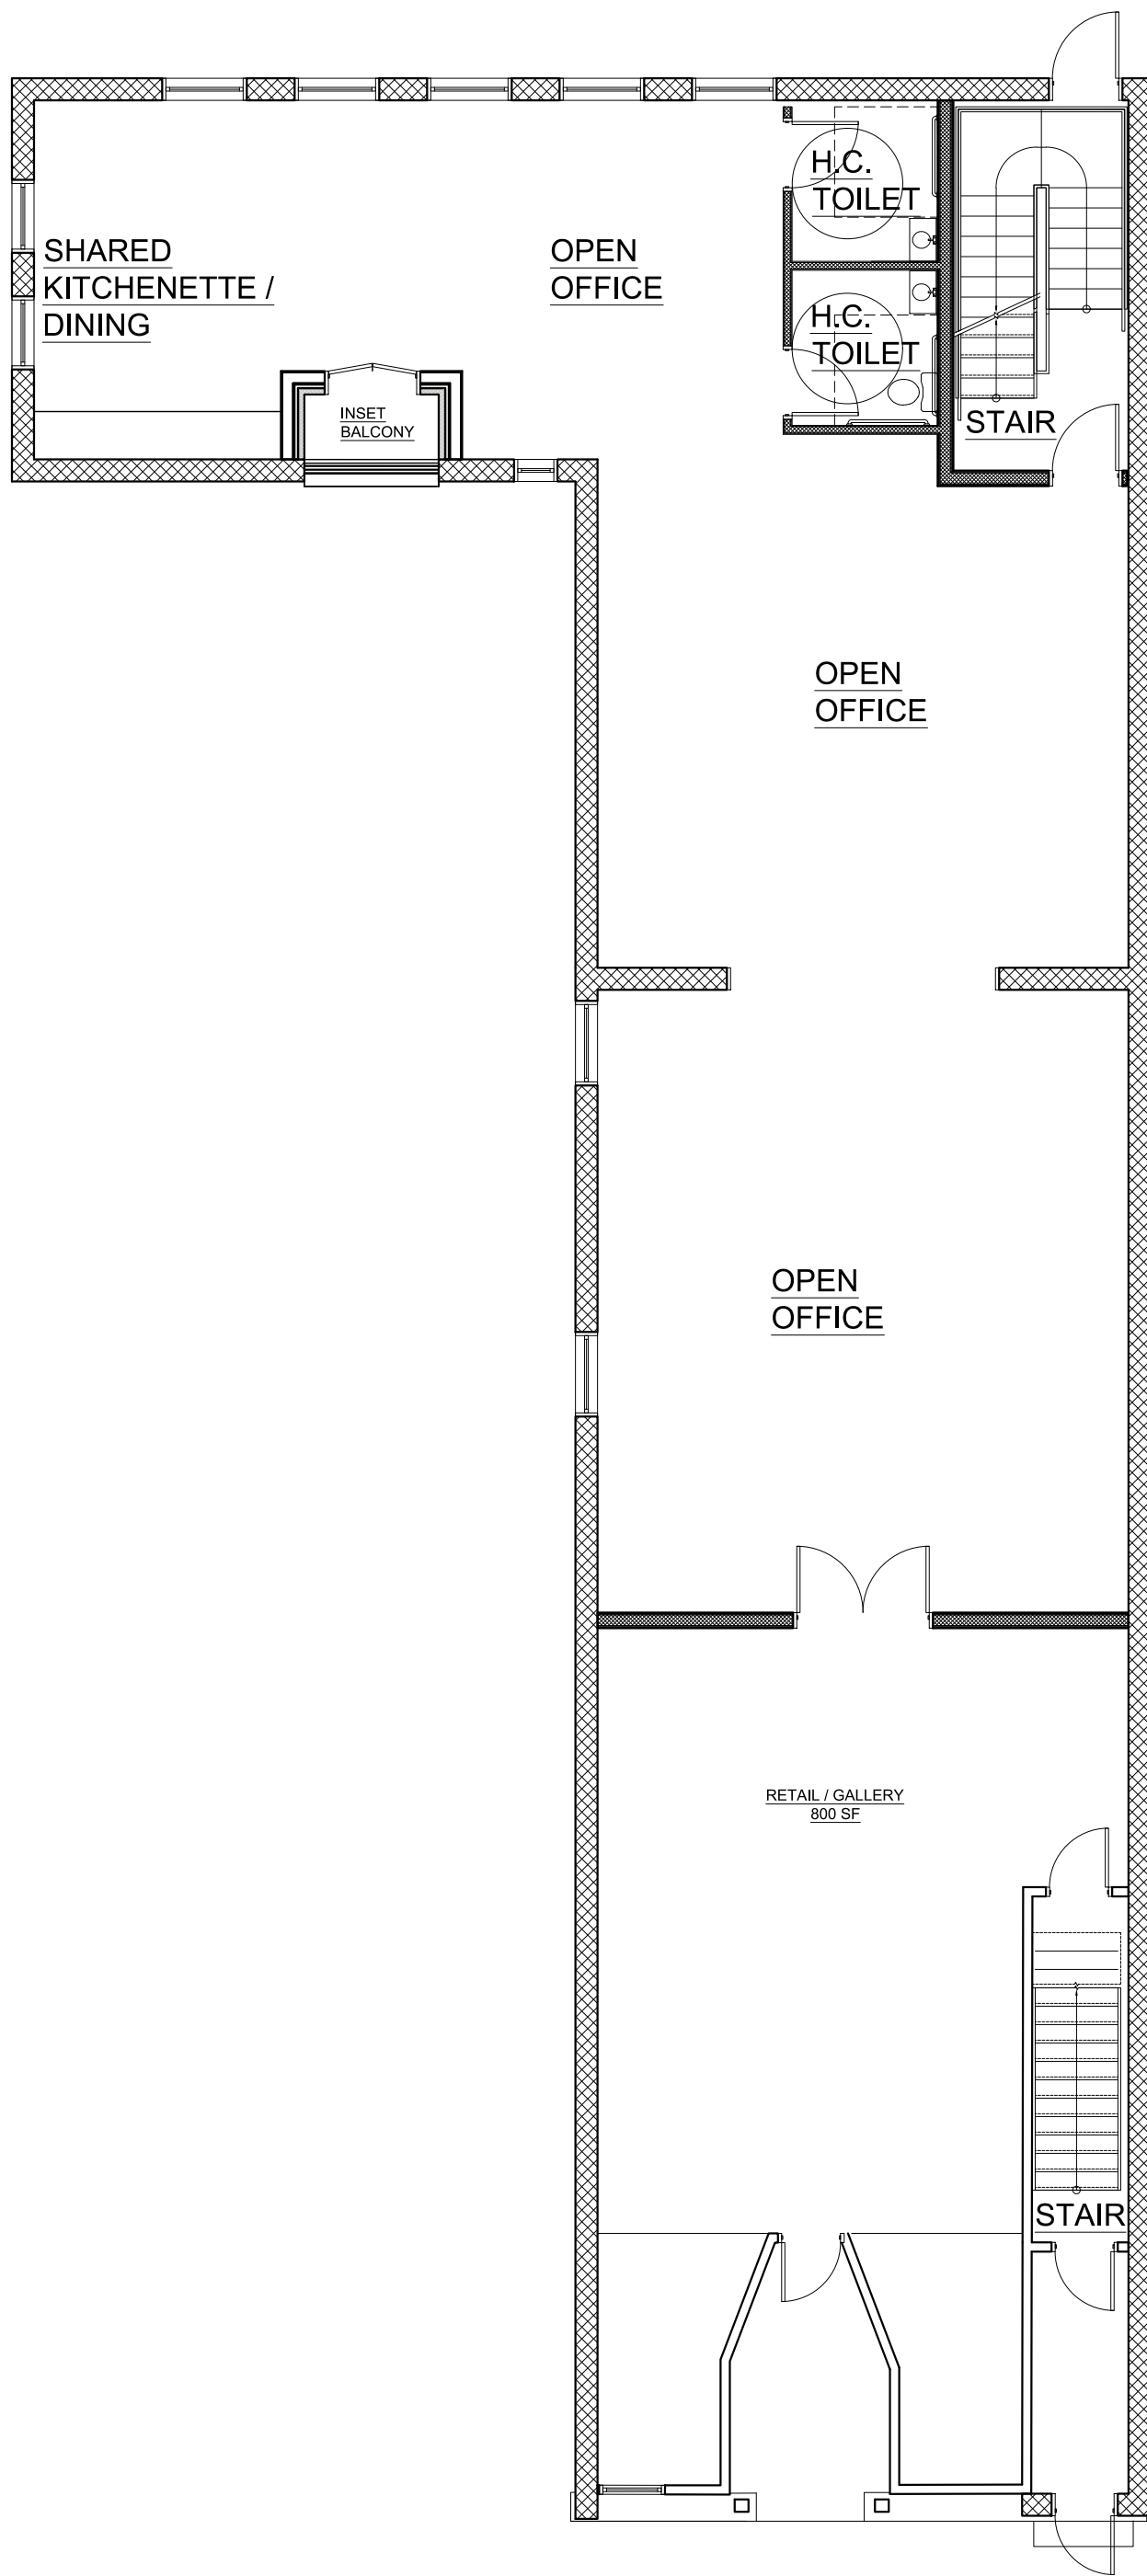

1st Floor Plan

Scale: 1/8" = 1'-0"

APPROVED BY RESOLUTION OF THE PLANNING BOARD OF THE CITY OF BEACON, NEW YORK, ON THE _____ DAY OF _____, 20____, SUBJECT TO ALL REQUIREMENTS AND CONDITIONS OF SAID RESOLUTION. ANY CHANGE, ERASURE, MODIFICATION OR REVISION OF THIS PLAT, AS APPROVED, SHALL VOID THIS APPROVAL.

SIGNED THIS _____ DAY OF _____, 20____, BY _____

_____, CHAIRMAN

_____, SECRETARY

IN ABSENCE OF THE CHAIRMAN OR SECRETARY, THE ACTING CHAIRMAN OR ACTING SECRETARY RESPECTIVELY MAY SIGN IN THIS PLACE.

REVISIONS:			
NO.	DATE	DESCRIPTION	BY
1	04/25/17	REVISED PER PLANNING BOARD COMMENTS	AJS
2	05/30/17	NO CHANGES	AJS
3	08/29/17	REVISED PER OWNER	AJS

Site Plan Application

Sheet 3 of 4 - Building Plans

Owner:
605 N. Macquesten Pkwy, LLC
101 Castleton Street #206
Pleasantville, NY 10570

Architect:
Aryeh Siegel, Architect
84 Mason Circle
Beacon, New York 12508

Surveyor:
Fusco Engineering & Surveying, PC
233 East Main Street
Middletown, NY 10940

Site Plan Application
Beacon, New York
Scale: 1/8" = 1'-0"
March 28, 2017