

RECOMMENDE	D FOR APPROVAL:		
MAYOR OF THE	E CITY OF BEACON	DATE	
APPROVED BY	RESOLUTION OF THE CIT	TY COUNCIL OF THE CITY O	F BEACON
ON THE	DAY OF	, 20 ,	

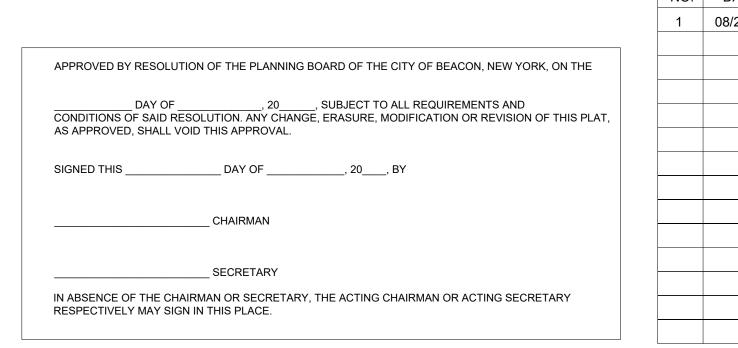

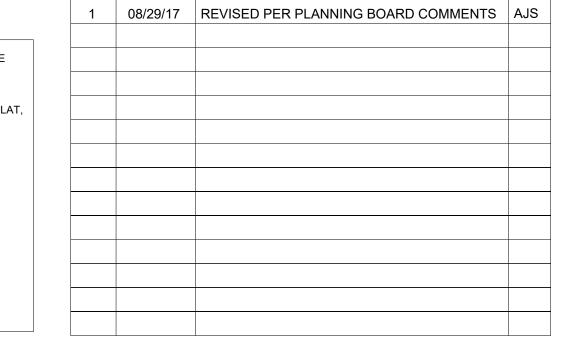


REVISIONS:


DESCRIPTION





1st Floor Part Plan: Building 9 Addition
Scale: 1/8" = 1'-0"

NOTE: COORDINATE INSTALLATION OF NEW DECK WITH EXISTING UTILITIES IN FIELD

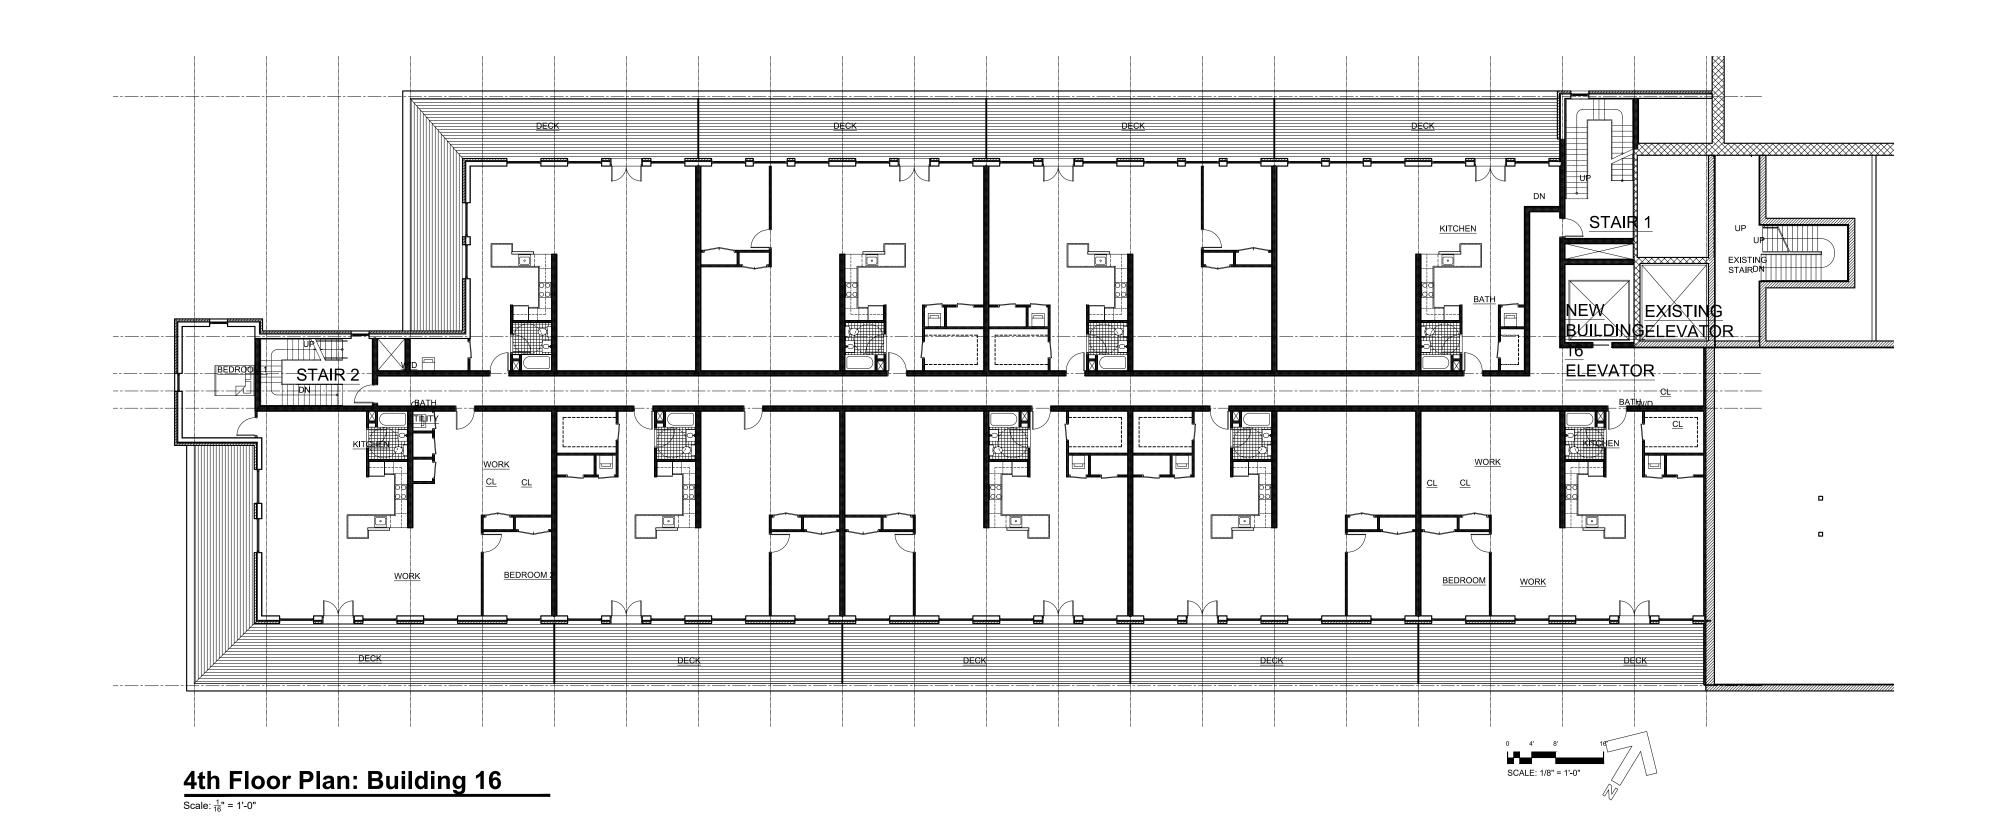

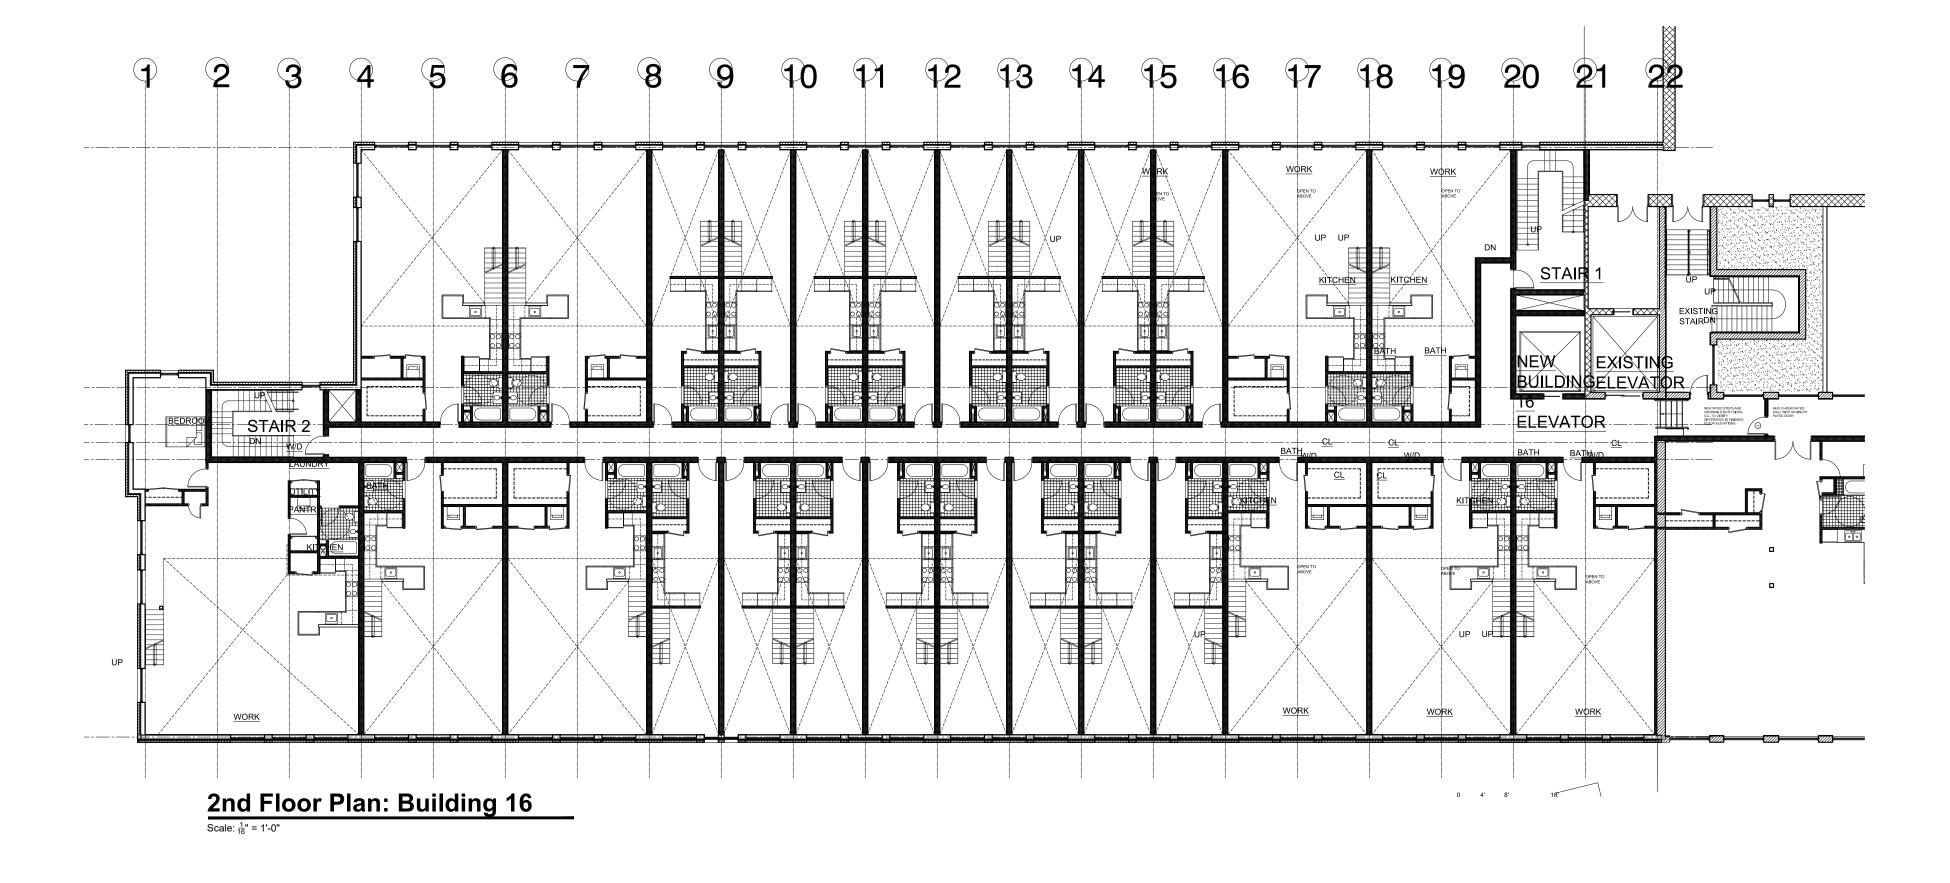

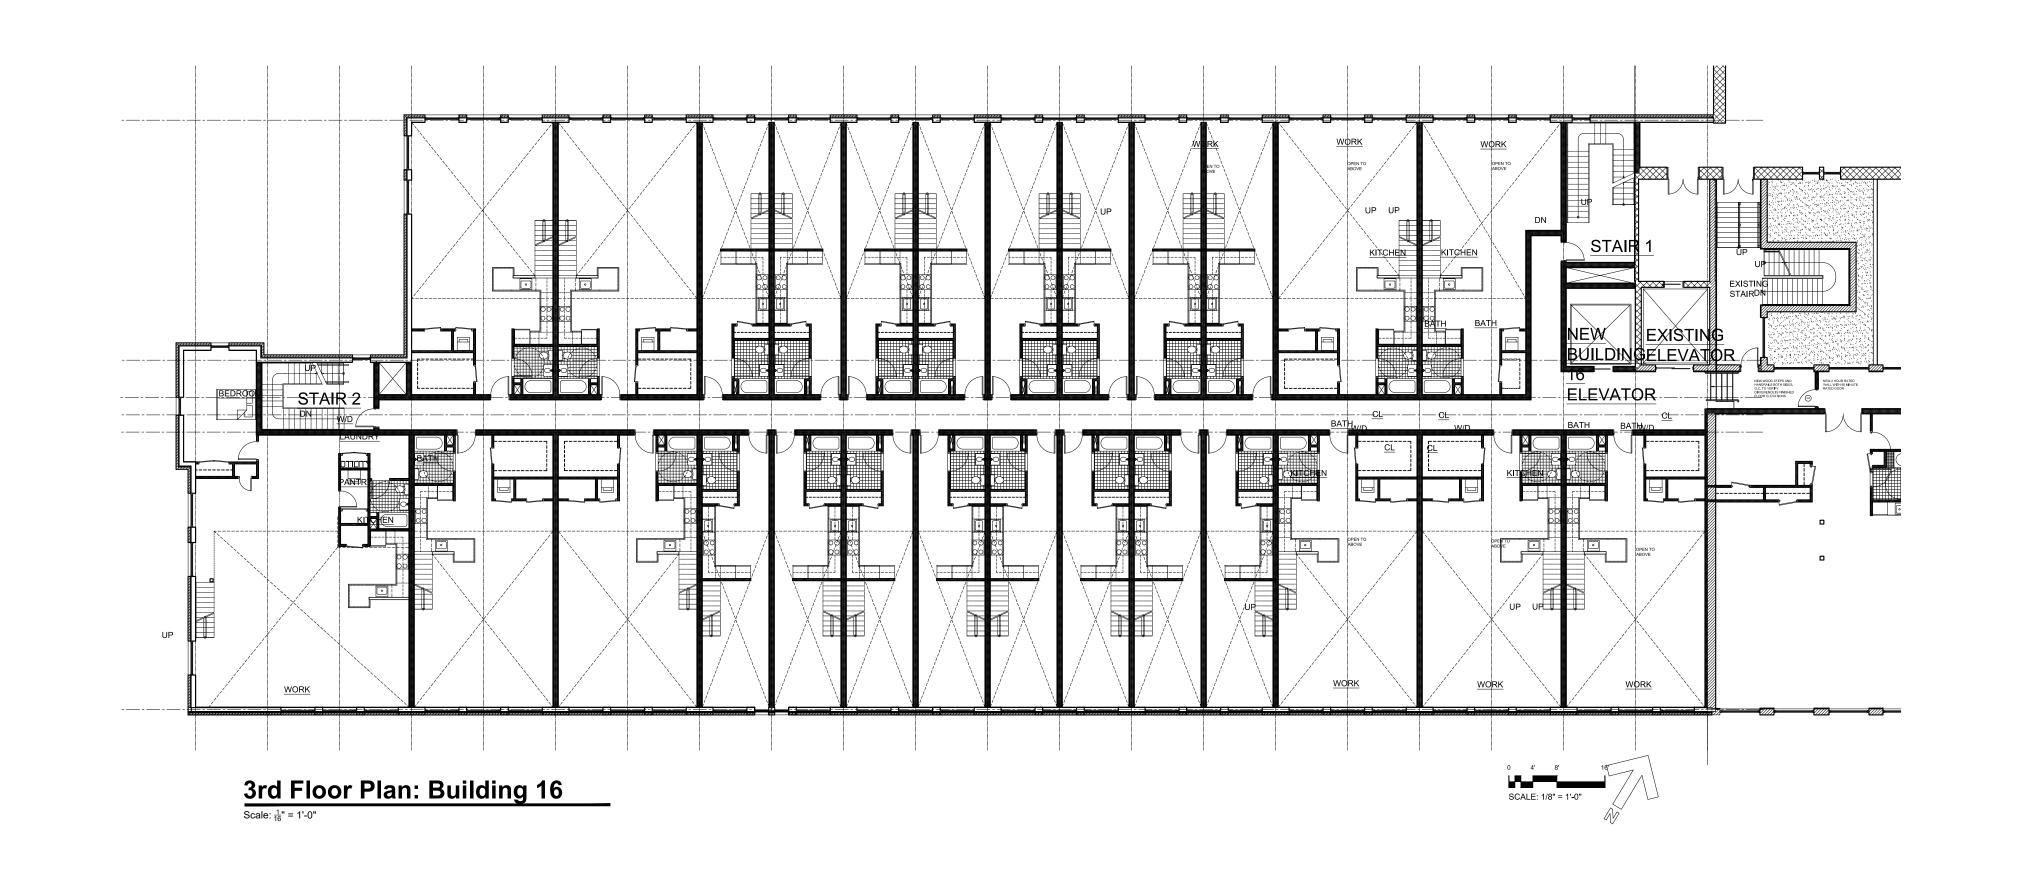

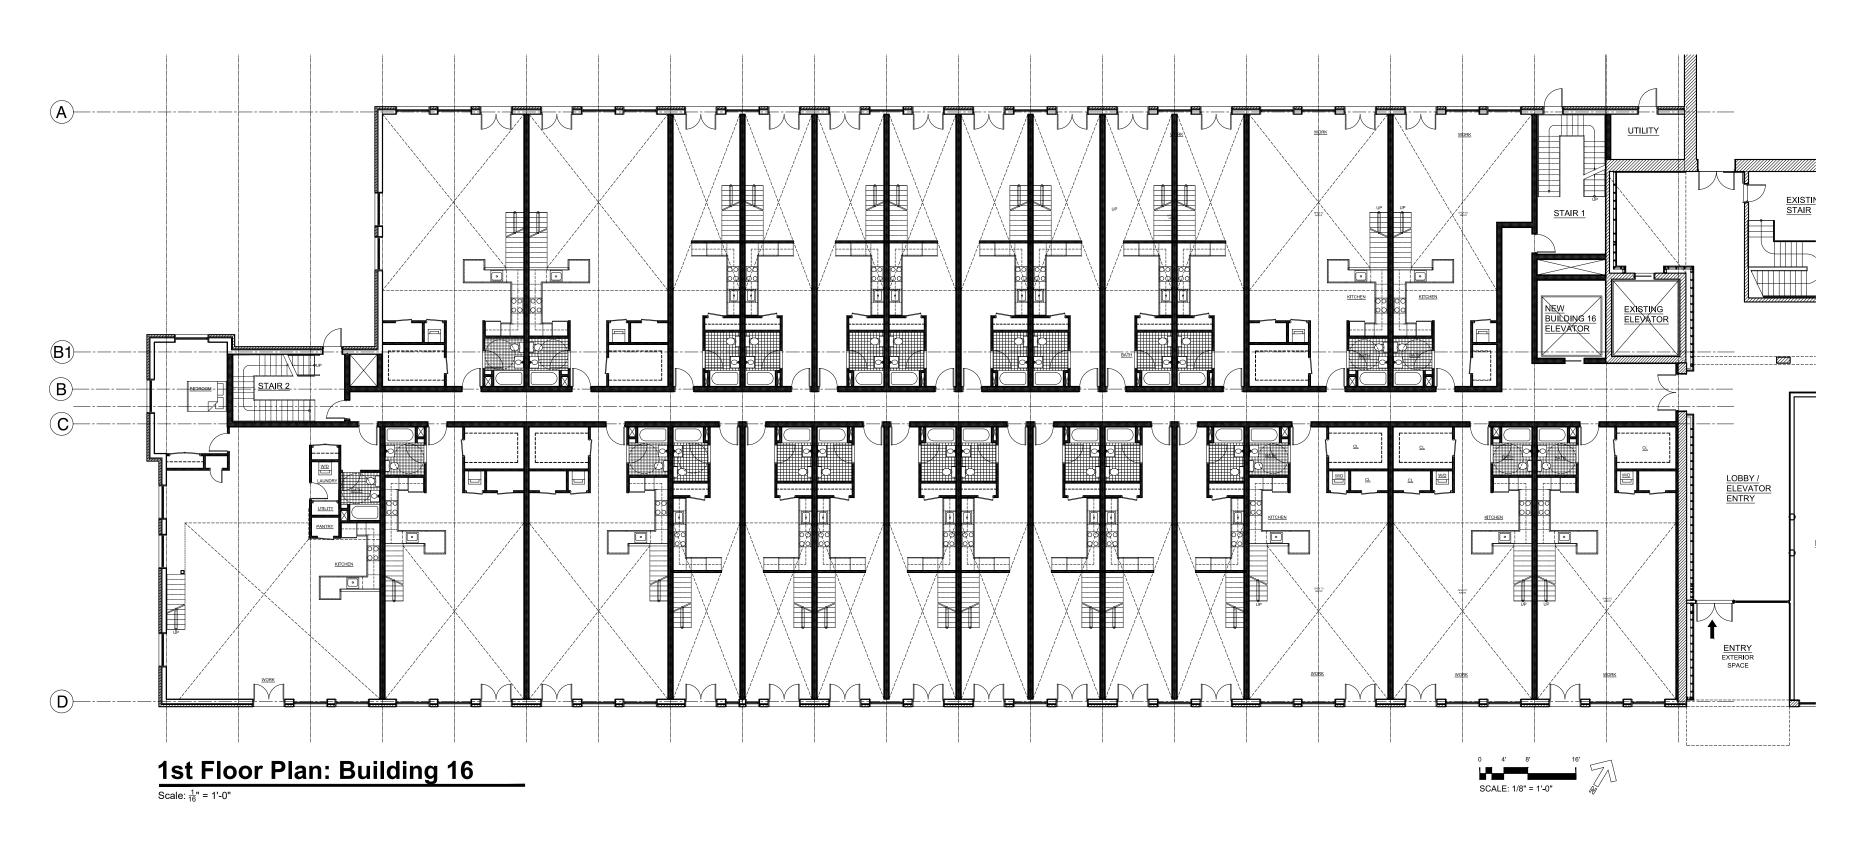

Amendment to Special Use Permit Application Floor Plans - Buildings 16 - Sheet 4 of 10

Beacon HIP Lofts

Beacon, New York

Scale: As Noted

July 25, 2017