

REVISIONS:			
NO.	DATE	DESCRIPTION	BY
1	02/28/17	REVISE PER PLANNING BOARD COMMENTS	AJS
2	03/28/17	REVISE PER PLANNING BOARD COMMENTS	AJS
3	04/25/17	REVISE PER PLANNING BOARD COMMENTS	AJS
4	05/30/17	NO CHANGE	AJS
5	07/25/17	NO CHANGE	AJS
6	08/29/17	NO CHANGE	AJS
7	09/28/17	NO CHANGE	AJS

APPROVED BY RESOLUTION OF THE PLANNING BOARD OF THE CITY OF BEACON, NEW YORK, ON THE \_\_\_\_\_ DAY OF \_\_\_\_\_, 20\_\_\_\_, SUBJECT TO ALL REQUIREMENTS AND CONDITIONS OF SAID RESOLUTION, ANY CHANGE, ERASURE, MODIFICATION OR REVISION OF THIS PLAT, AS APPROVED, SHALL VOID THIS APPROVAL.

SIGNED THIS \_\_\_\_\_ DAY OF \_\_\_\_\_, 20\_\_\_\_, BY \_\_\_\_\_

CHAIRMAN

SECRETARY

IN ABSENCE OF THE CHAIRMAN OR SECRETARY, THE ACTING CHAIRMAN OR ACTING SECRETARY RESPECTIVELY MAY SIGN IN THIS PLACE.

32 APARTMENTS  
(2) 1 BEDROOM  
(4) 2 BEDROOM  
(2) STUDIO

32 APARTMENTS  
(4) 1 BEDROOM  
(2) 3 BEDROOM  
(2) STUDIO  
8 apartments  
x 4 floors  
= 32 apartments


51 APARTMENTS  
(5) 1 BEDROOM  
(2) 2 BEDROOM  
(4) STUDIO  
(2) 2 BEDROOM  
(4) 1 BEDROOM  
(1) STUDIO

11 apartments  
x 4 floors  
= 44 apartments + 7 apartments (5th floor) = 51 apartments total

32 APARTMENTS  
(6) 1 BEDROOM  
(2) 2 BEDROOM  
8 apartments  
x 4 floors  
= 32 apartments

Unit and Bedroom Count						
	Studio	1 BR	2BR	3BR		Bedrooms
5th Floor	4	5	2	2		15
4th Floor	23	27	21	2		75
3rd Floor	23	28	21	2		76
2nd Floor	23	28	21	2		76
1st Floor	23	27	21	2		75
307	96	115	86	10		317

- NOTES:
- THE BEDROOM COUNT OF 317 REFLECTS THE ACTUAL NUMBER OF BEDROOMS WITHOUT COUNTING BEDROOMS FOR THE STUDIO APARTMENTS, FOR PARKING CALCULATION PURPOSES ONLY
  - FOR CALCULATION OF WATER AND SEWER FLOW, THE NUMBER OF BEDROOMS IS COUNTED AS 415, WHICH ACCOUNTS FOR EACH STUDIO APARTMENT BEING CONSIDERED AS A ONE BEDROOM

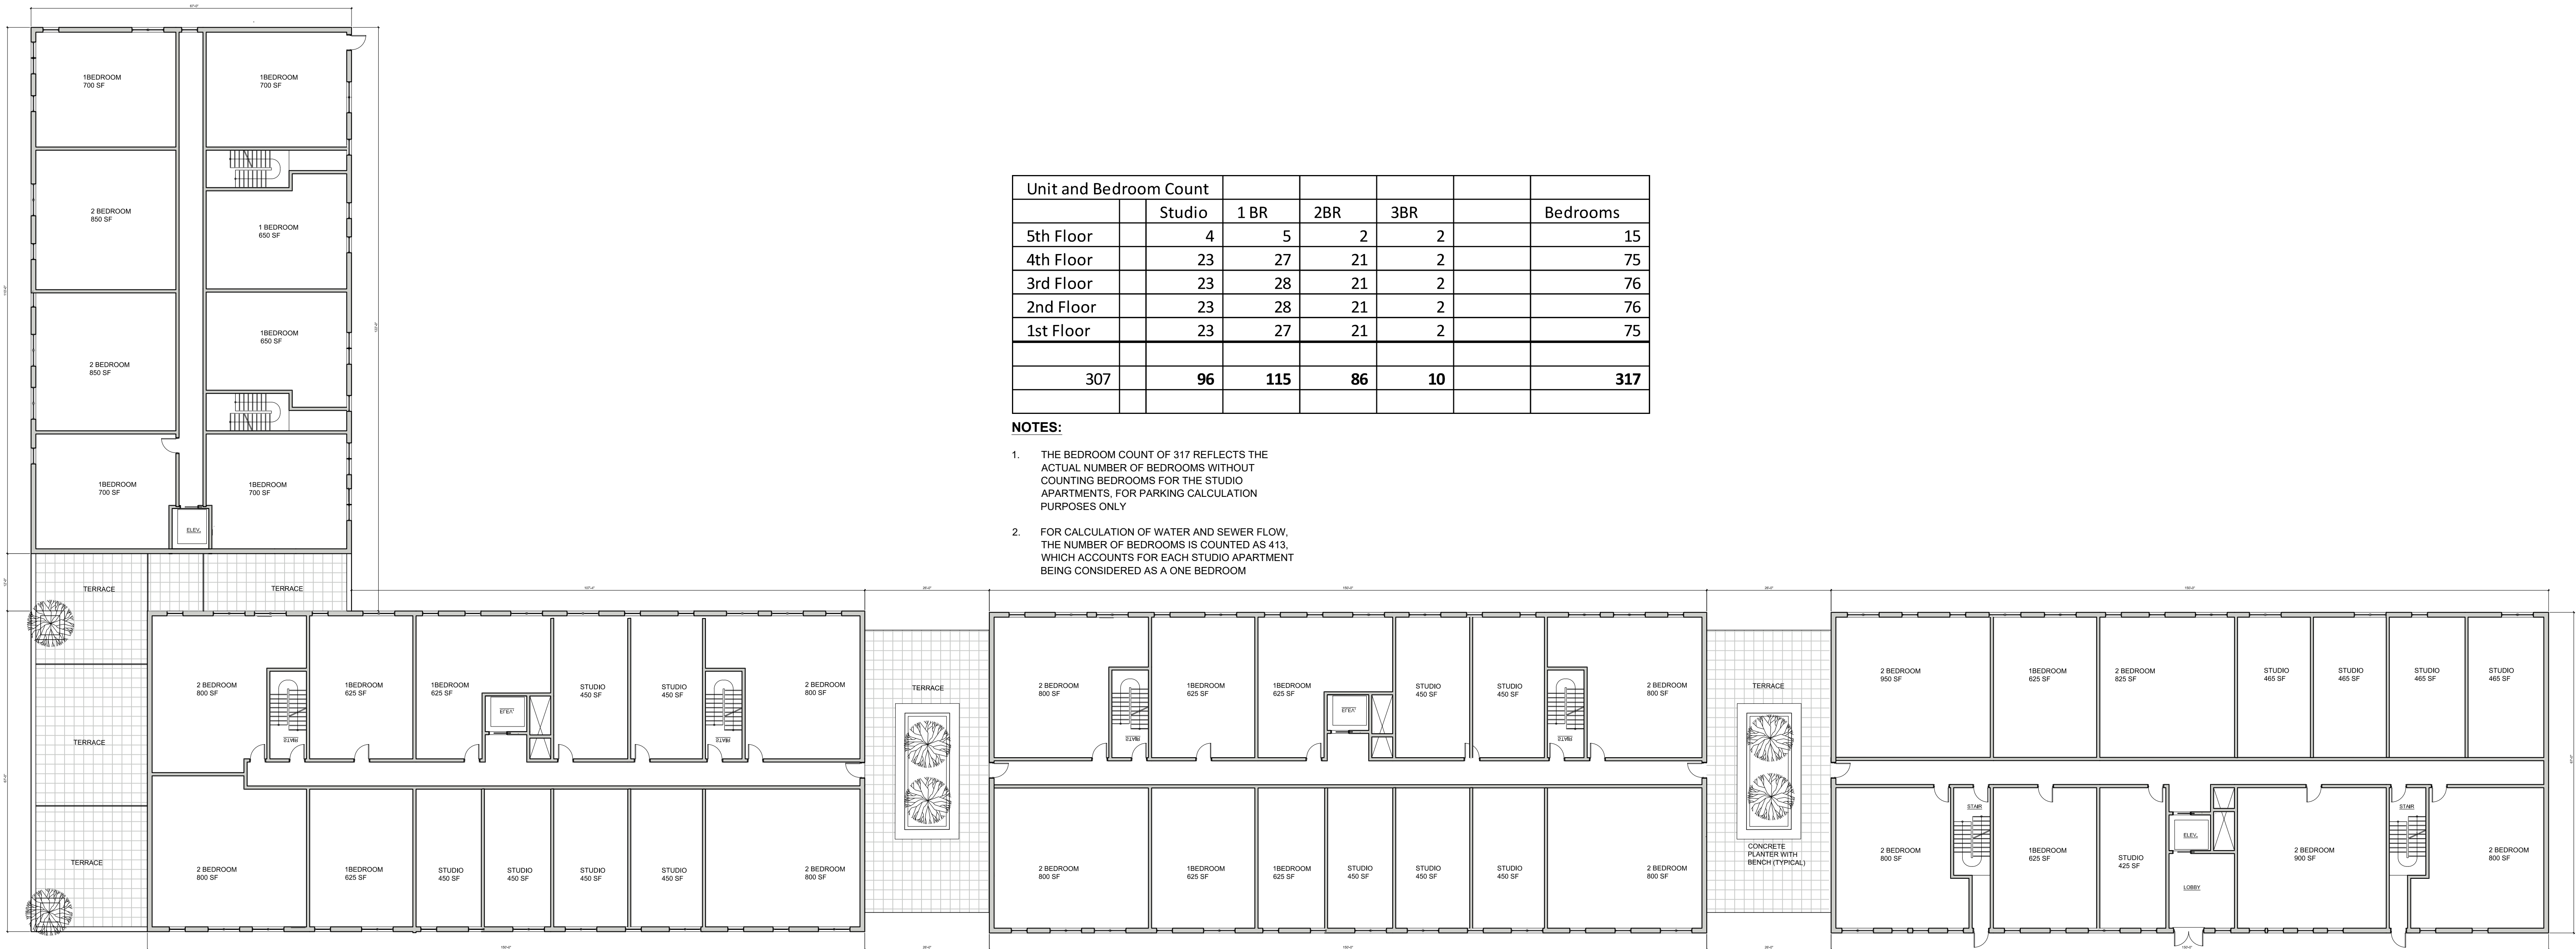

Typical Floor Plan Diagram  
Scale: 1" = 1'-0"

59 APARTMENTS  
(4) 1 BEDROOM  
(4) 2 BEDROOM  
(5) STUDIOS  
5TH FLOOR  
(3) 2 BEDROOM  
(1) 1 BEDROOM  
(3) STUDIOS

12 apartments  
x 4 floors  
= 52 apartments + 7 apartments (5th Floor) = 59 apartments total

NOTE: INTERIOR FLOOR PLANS ARE NOT PART OF THIS APPLICATION, AND ARE INCLUDED FOR ILLUSTRATION PURPOSES AND TO DEMONSTRATE THE TOTAL NUMBER OF UNITS AND BEDROOMS PROPOSED. THE FLOOR PLANS ARE SUBJECT TO CHANGE, HOWEVER THE FINAL COUNT WILL NOT EXCEED THE APPROVED NUMBER OF UNITS AND BEDROOMS. WINDOW LOCATIONS MAY CHANGE TO CORRESPOND TO FINAL APARTMENT PLAN LAYOUTS

52 APARTMENTS  
(4) 1 BEDROOM X 4 FLOORS = 16 1BR  
(4) 2 BEDROOM X 4 FLOORS = 24 2BR  
(5) STUDIOS  
13 apartments  
x 4 floors  
= 52 apartments

48 APARTMENTS  
(2) 1 BEDROOM  
(5) 2 BEDROOM  
(5) STUDIO  
12 apartments  
x 4 floors  
= 48 apartments