



1st Floor Part Plan: Building 9 Addition Scale: ¹/₈" = 1'-0"



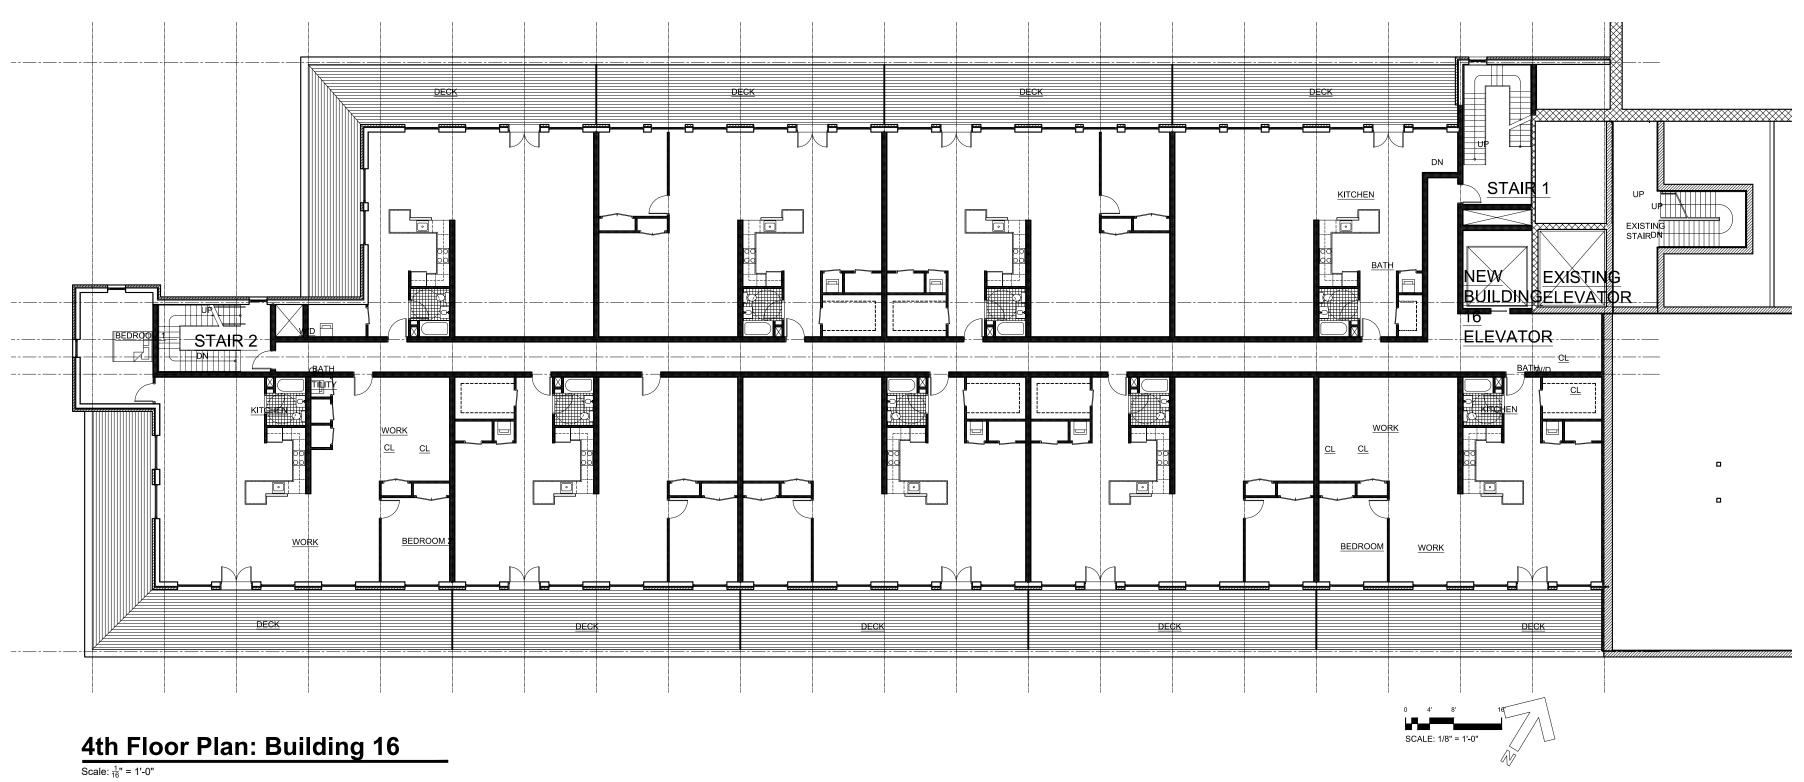

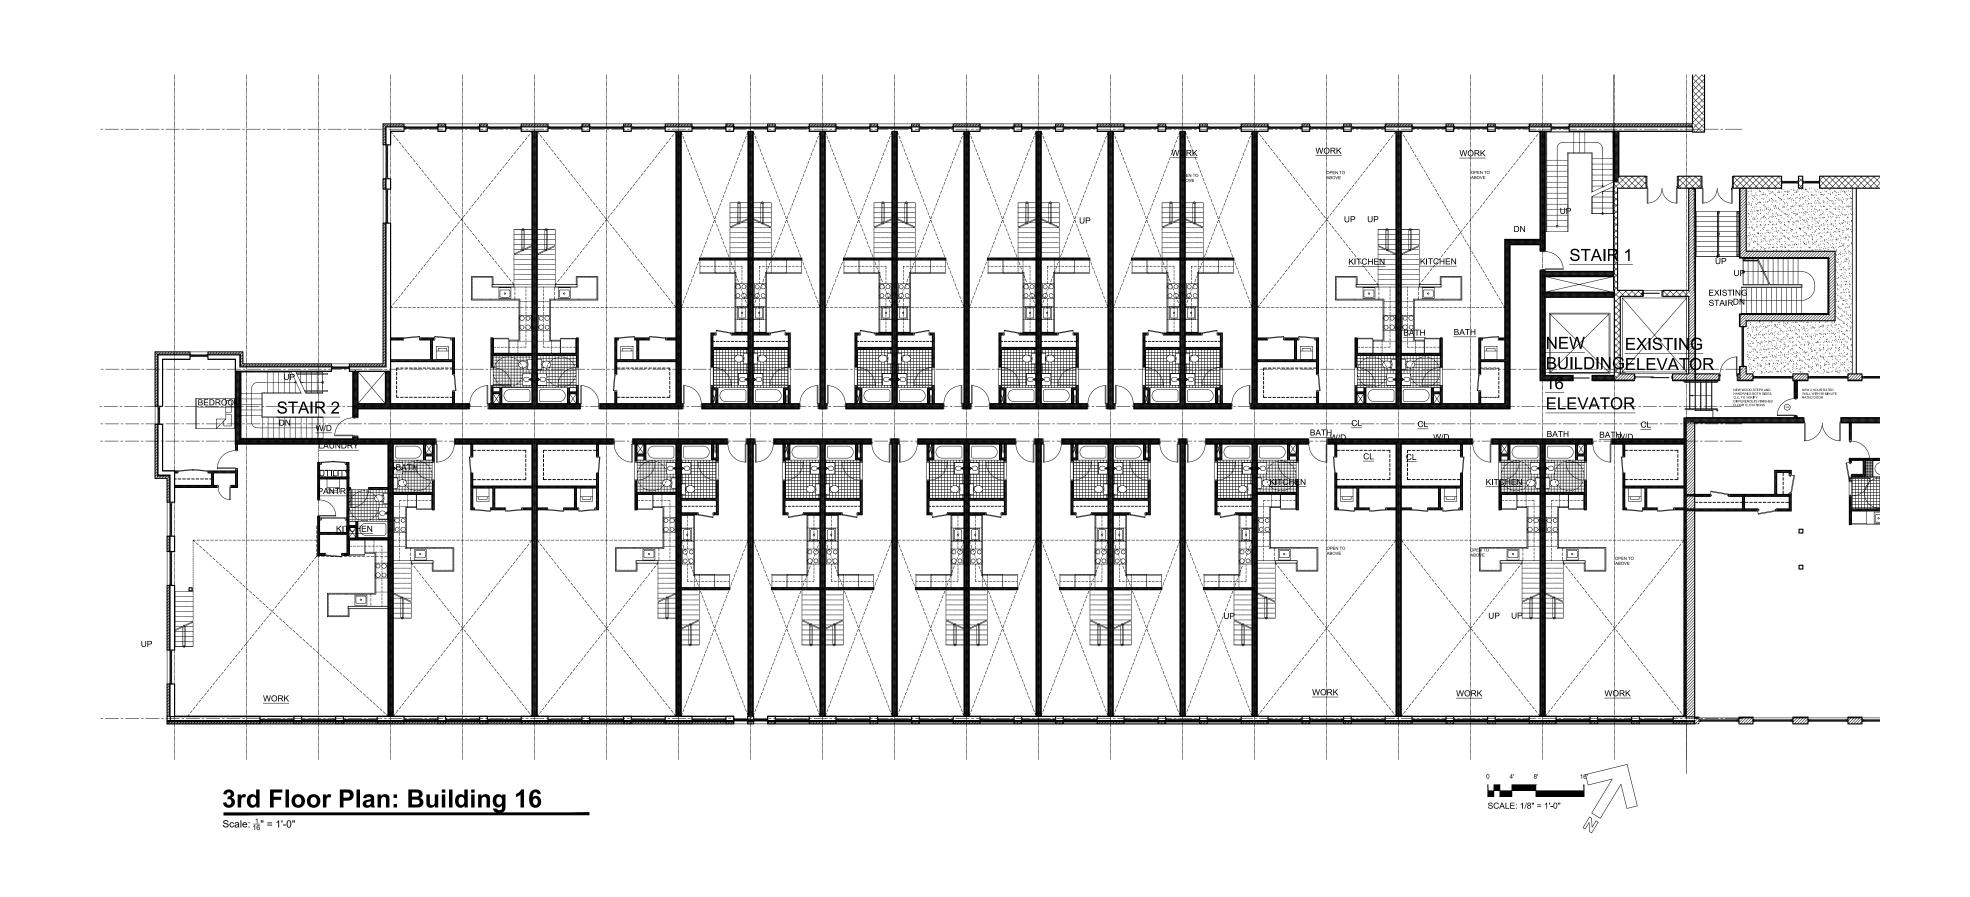

NOTE: COORDINATE INSTALLATION OF NEW DECK WITH EXISTING UTILITIES IN FIELD


Landscape Design: LQ Design P.O. Box 244 Beacon, NY 12508



RECOMMENDED FOR APPROVAL: APPROVED BY RESOLUTION OF THE P DAY OF CONDITIONS OF SAID RESOLUTION. AN AS APPROVED, SHALL VOID THIS APPR MAYOR OF THE CITY OF BEACON DATE APPROVED BY RESOLUTION OF THE CITY COUNCIL OF THE CITY OF BEACON SIGNED THIS _____ ON THE ______ DAY OF _____, 20____, SECRE IN ABSENCE OF THE CHAIRMAN OR SI RESPECTIVELY MAY SIGN IN THIS PLACE



AREA OF WORK

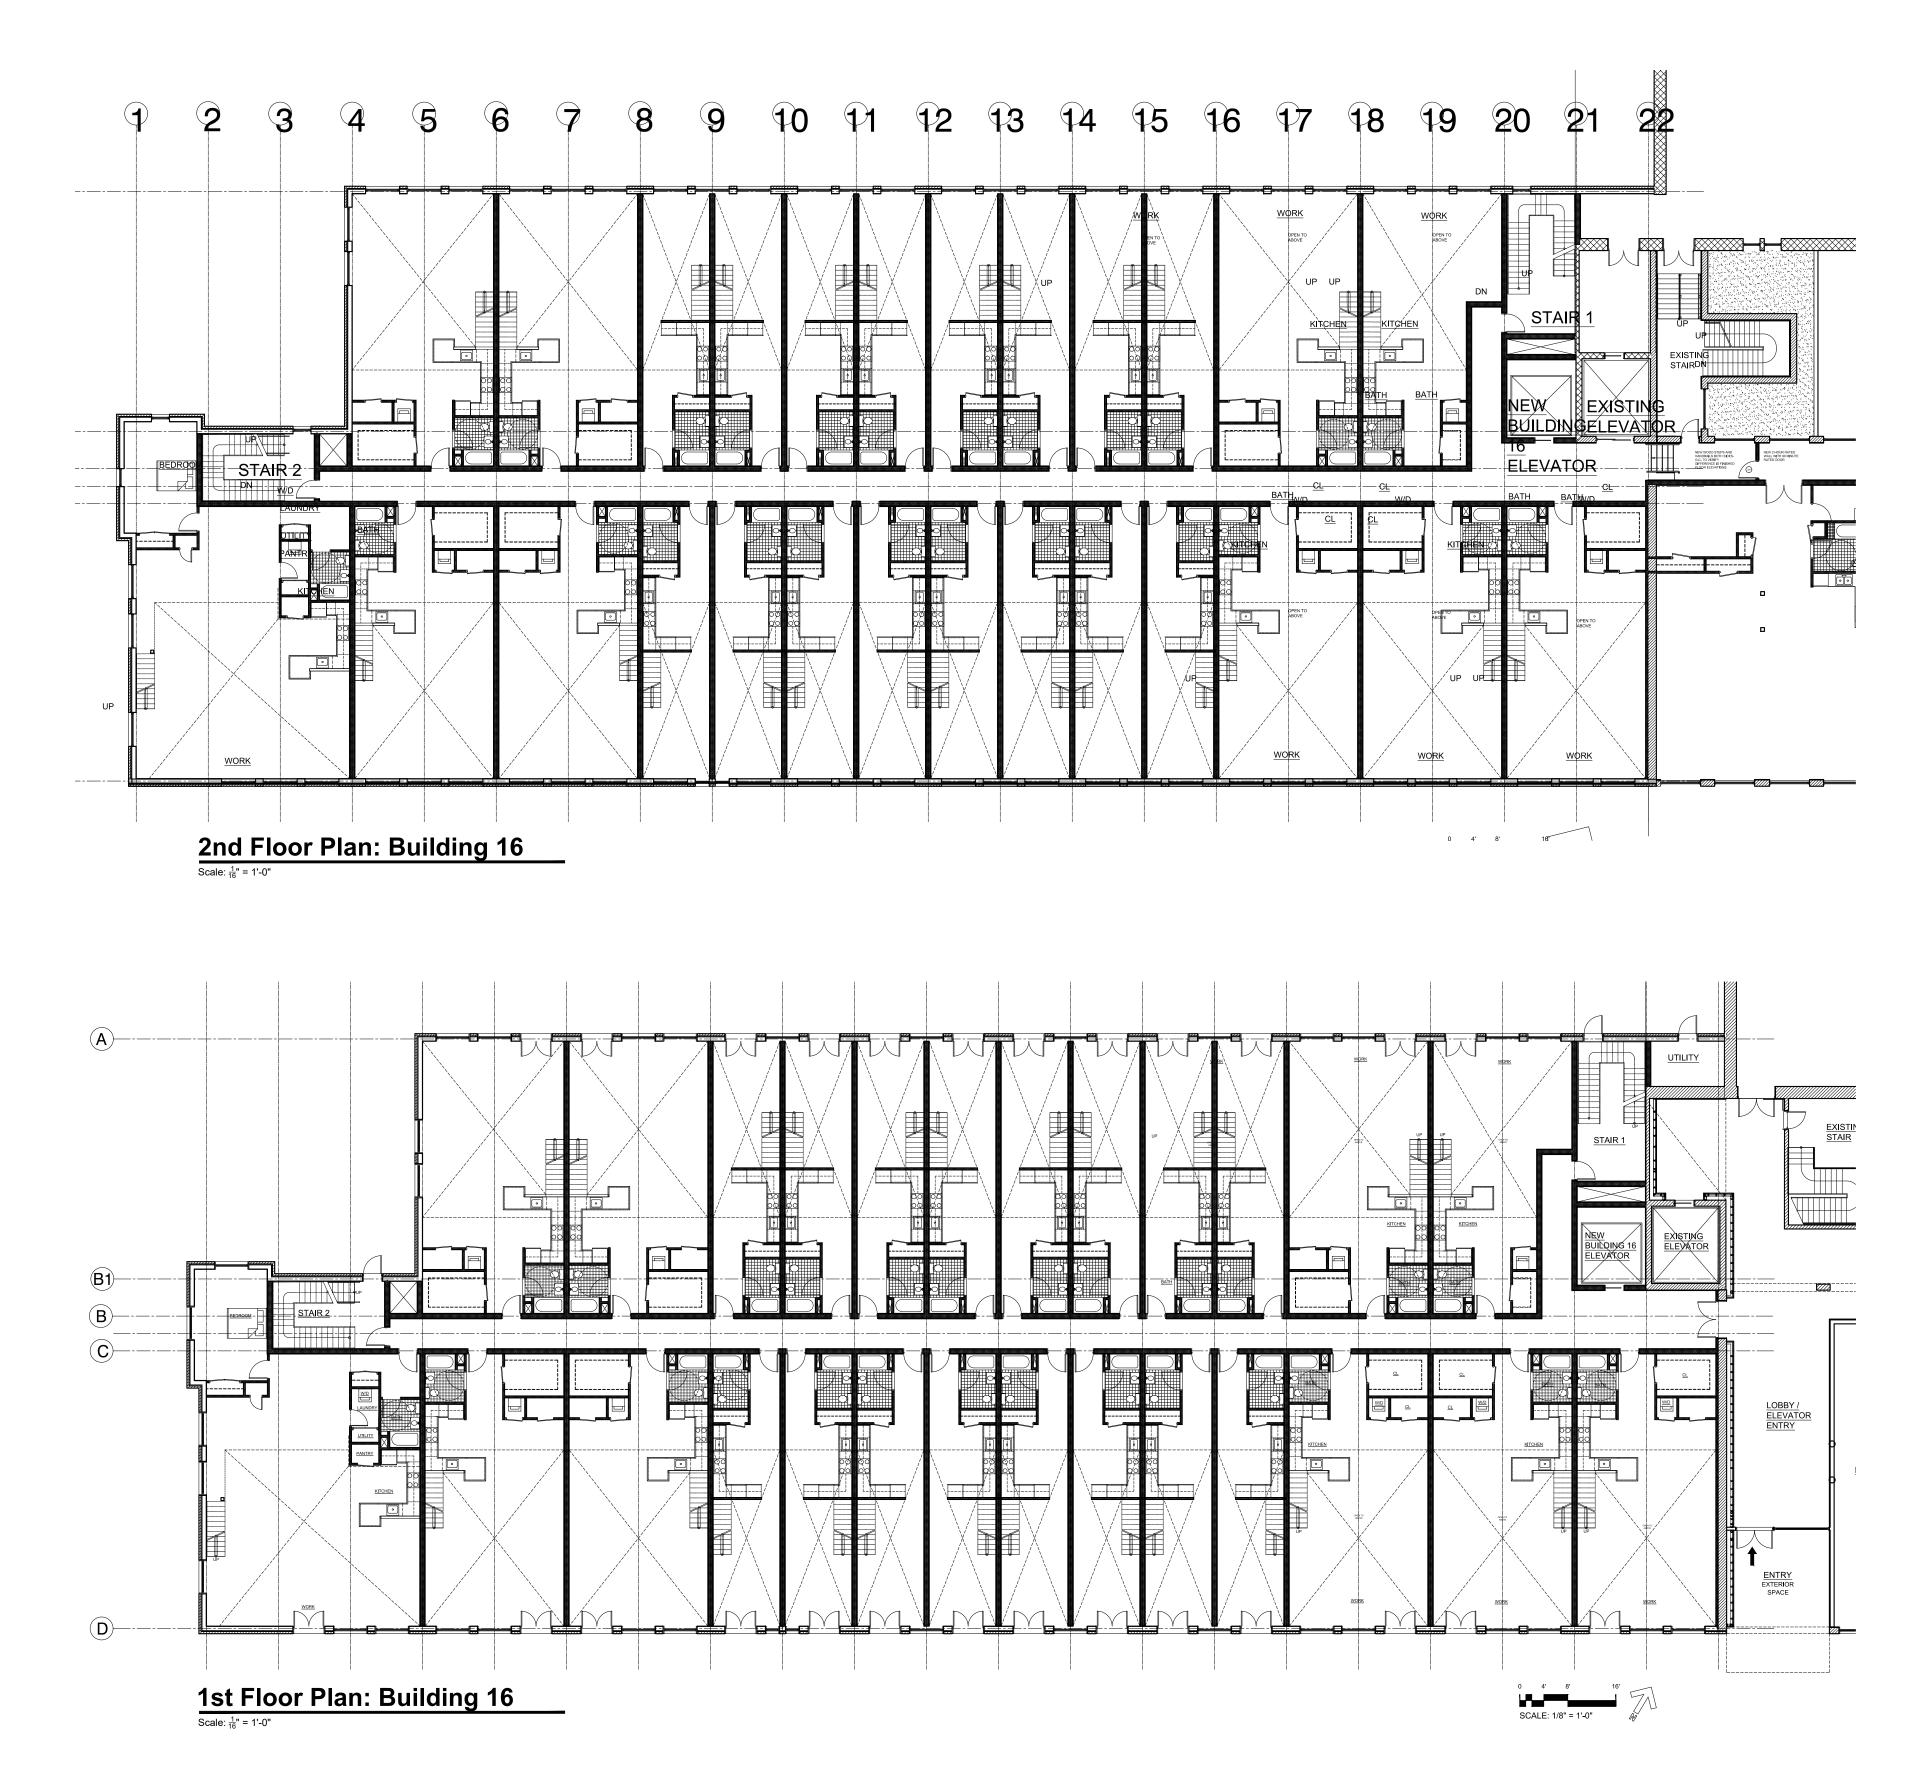

Amendment to Special Use Permit Application Floor Plans - Buildings 16 - Sheet 4 of 10

	REVISIONS:			
	NO.	DATE	DESCRIPTION	BY
	1	08/29/17	REVISED PER PLANNING BOARD COMMENTS	AJS
	2	09/26/17	REVISED PER PLANNING BOARD COMMENTS	AJS
PLANNING BOARD OF THE CITY OF BEACON, NEW YORK, ON THE				
, 20, SUBJECT TO ALL REQUIREMENTS AND ANY CHANGE, ERASURE, MODIFICATION OR REVISION OF THIS PLAT, PROVAL.				
OF, 20, BY				
IAN				
TARY				
ECRETARY, THE ACTING CHAIRMAN OR ACTING SECRETARY ACE.				

Beacon HIP Lofts Beacon, New York Scale: As Noted July 25, 2017