


NOTES:

- 1) ALL WINDOW SIZES CALLED OUT ON FLOOR PLANS ARE "ANDERSEN UNIT NUMBERS", IF "ANDERSEN" WINDOWS ARE NOT USED, A WINDOW OF EQUAL TYPE AND UNIT DIMENSION IS TO BE USED
- 2) ALL GLAZING TO BE DOUBLE INSULATED
- 3) ALL GLAZING TO BE "HIGH PERFORMANCE", "LOW-E" GLASS
- 4) ALL GLAZING WITHIN 18" OF FINISHED FLOOR TO BE TEMPERED


SQUARE FOOTAGE:	
1st FLOOR:	845
2nd FLOOR:	1068
TOTAL:	1913
GARAGE:	329

EGRESS REQUIREMENTS			
WINDOW	SQ.FT. CLEAR	WIDTH CLEAR	HEIGHT CLEAR
3049	5.7	32.56"	25.20"

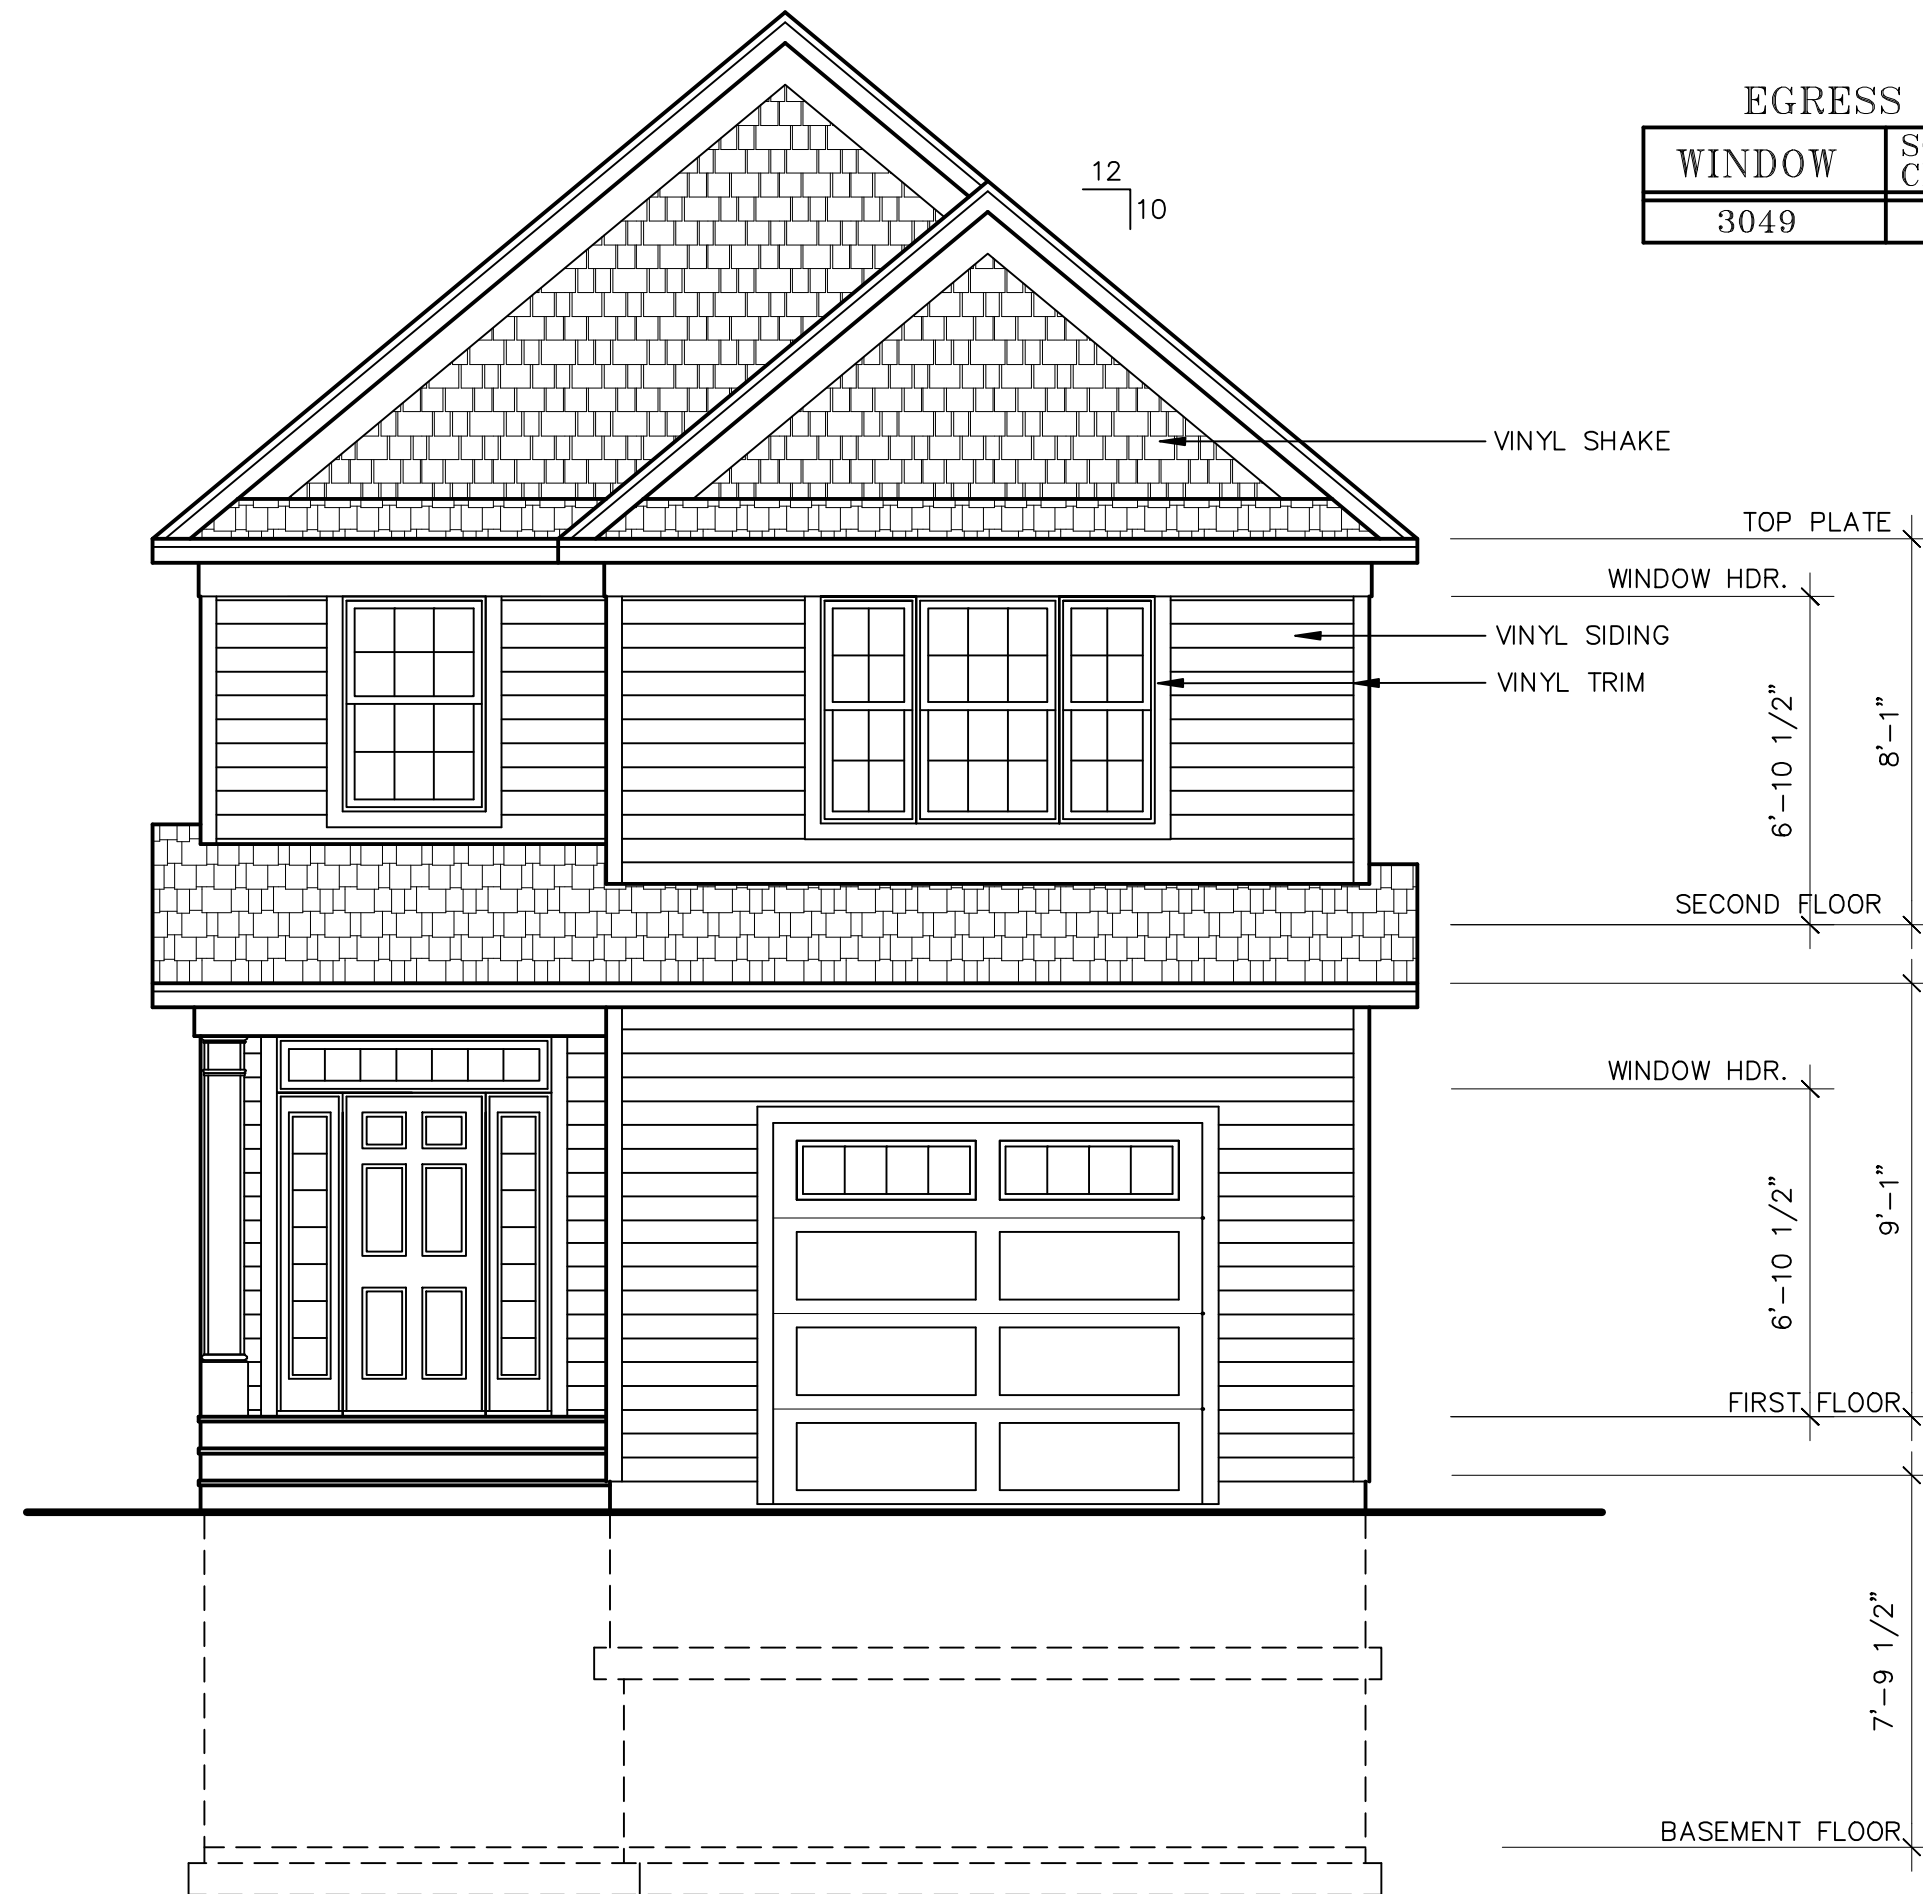

FRONT ELEVATION

SCALE: 1/4" = 1'-0"

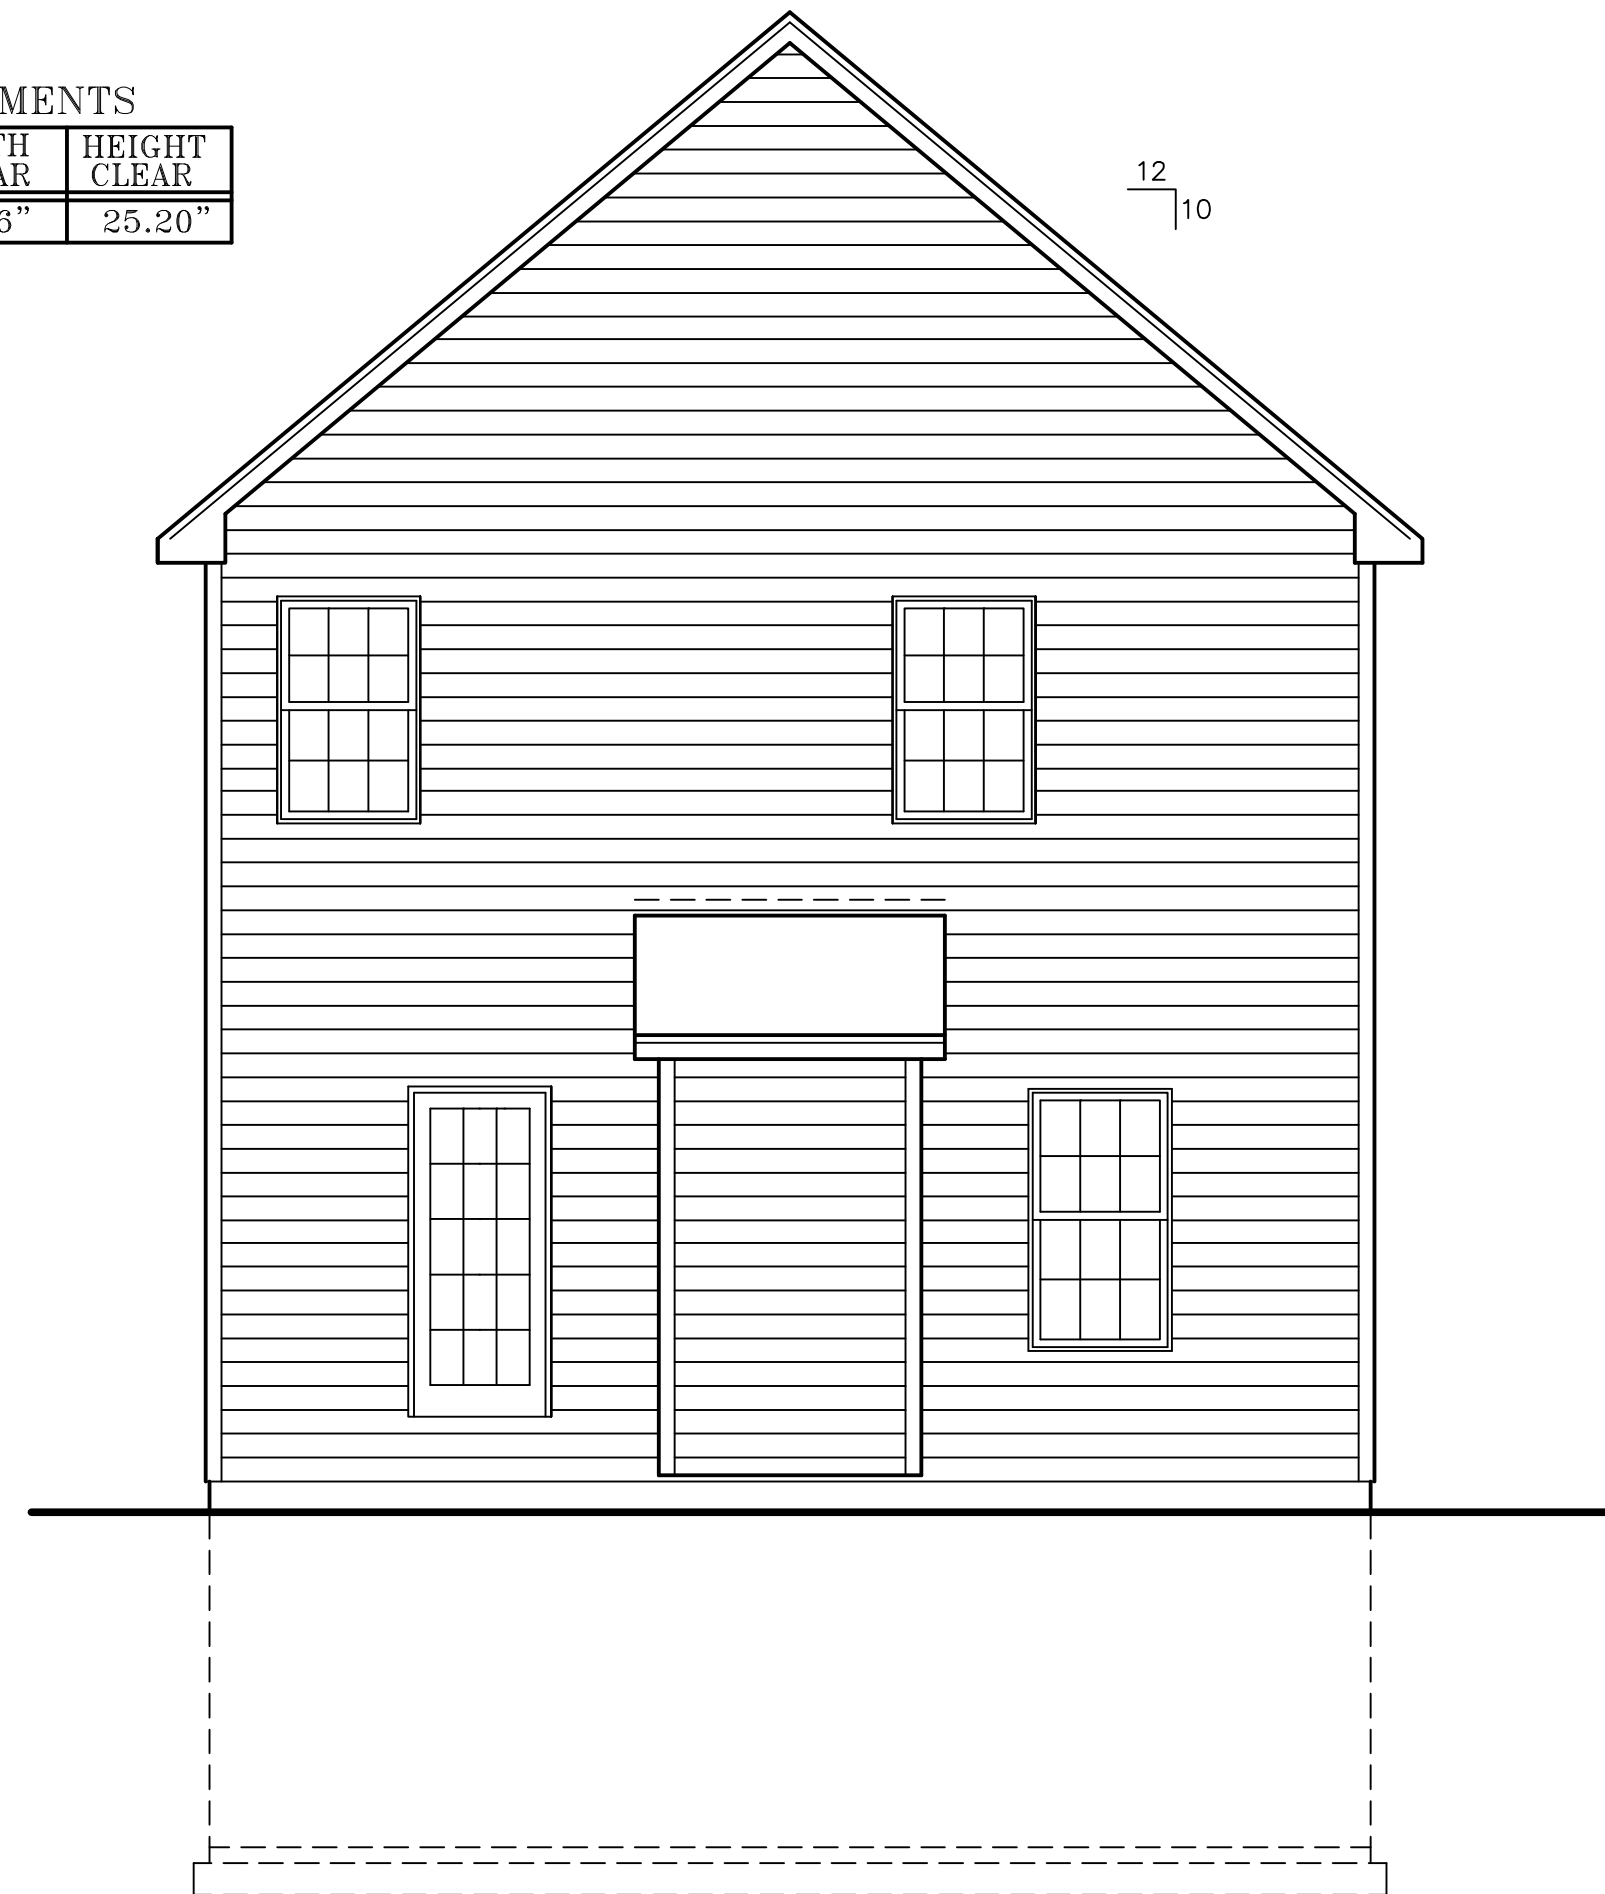

REAR ELEVATION

SCALE: 1/4" = 1'-0"

NEW RESIDENCE FOR:
Gianni DiLello
HOWLAND AVE., CITY OF BEACON, NEW YORK

M. GILLESPIE & ASSOCIATES
CONSULTING ENGINEERING, P.L.L.C.
100 ROUTE 27B - WALWORTH FALLS, NY 12990
P. (845) 227-8227 F. (845) 226-1200
WWW.MGILLESPIEANDASSOCIATES.COM

PROJECT NO. 2016018
DRAWN BY: S.M.J.
CHECKED BY: M.E.G.
REVISIONS
JANUARY 18, 2016

NYSPE #074666

SHEET No.

E
1