

1st Floor Part Plan: Building 9 Addition
Scale: 1/2" = 1'-0"

NOTE: COORDINATE
INSTALLATION OF NEW DECK
WITH EXISTING UTILITIES IN FIELD

RECOMMENDED FOR APPROVAL:

MAYOR OF THE CITY OF BEACON DATE _____
APPROVED BY RESOLUTION OF THE CITY COUNCIL OF THE CITY OF BEACON

ON THE _____ DAY OF _____, 20____

APPROVED BY RESOLUTION OF THE PLANNING BOARD OF THE CITY OF BEACON, NEW YORK, ON THE _____ DAY OF _____, 20____ SUBJECT TO ALL REQUIREMENTS AND CONDITIONS OF SAID RESOLUTION, ANY CHANGE, ERASURE, MODIFICATION OR REVISION OF THIS PLAT, AS APPROVED, SHALL VOID THIS APPROVAL.

SIGNED THIS _____ DAY OF _____, 20____ BY _____ CHAIRMAN


SECRETARY

IN ABSENCE OF THE CHAIRMAN OR SECRETARY, THE ACTING CHAIRMAN OR ACTING SECRETARY RESPECTIVELY MAY SIGN IN THIS PLACE.


REVISIONS:			
NO.	DATE	DESCRIPTION	BY
1	08/29/17	REVISED PER PLANNING BOARD COMMENTS	AJS
2	09/26/17	REVISED PER PLANNING BOARD COMMENTS	AJS
3	10/31/17	NO CHANGE	AJS
4	11/28/17	NO CHANGE	AJS




4th Floor Plan: Building 16
Scale: 1/2" = 1'-0"

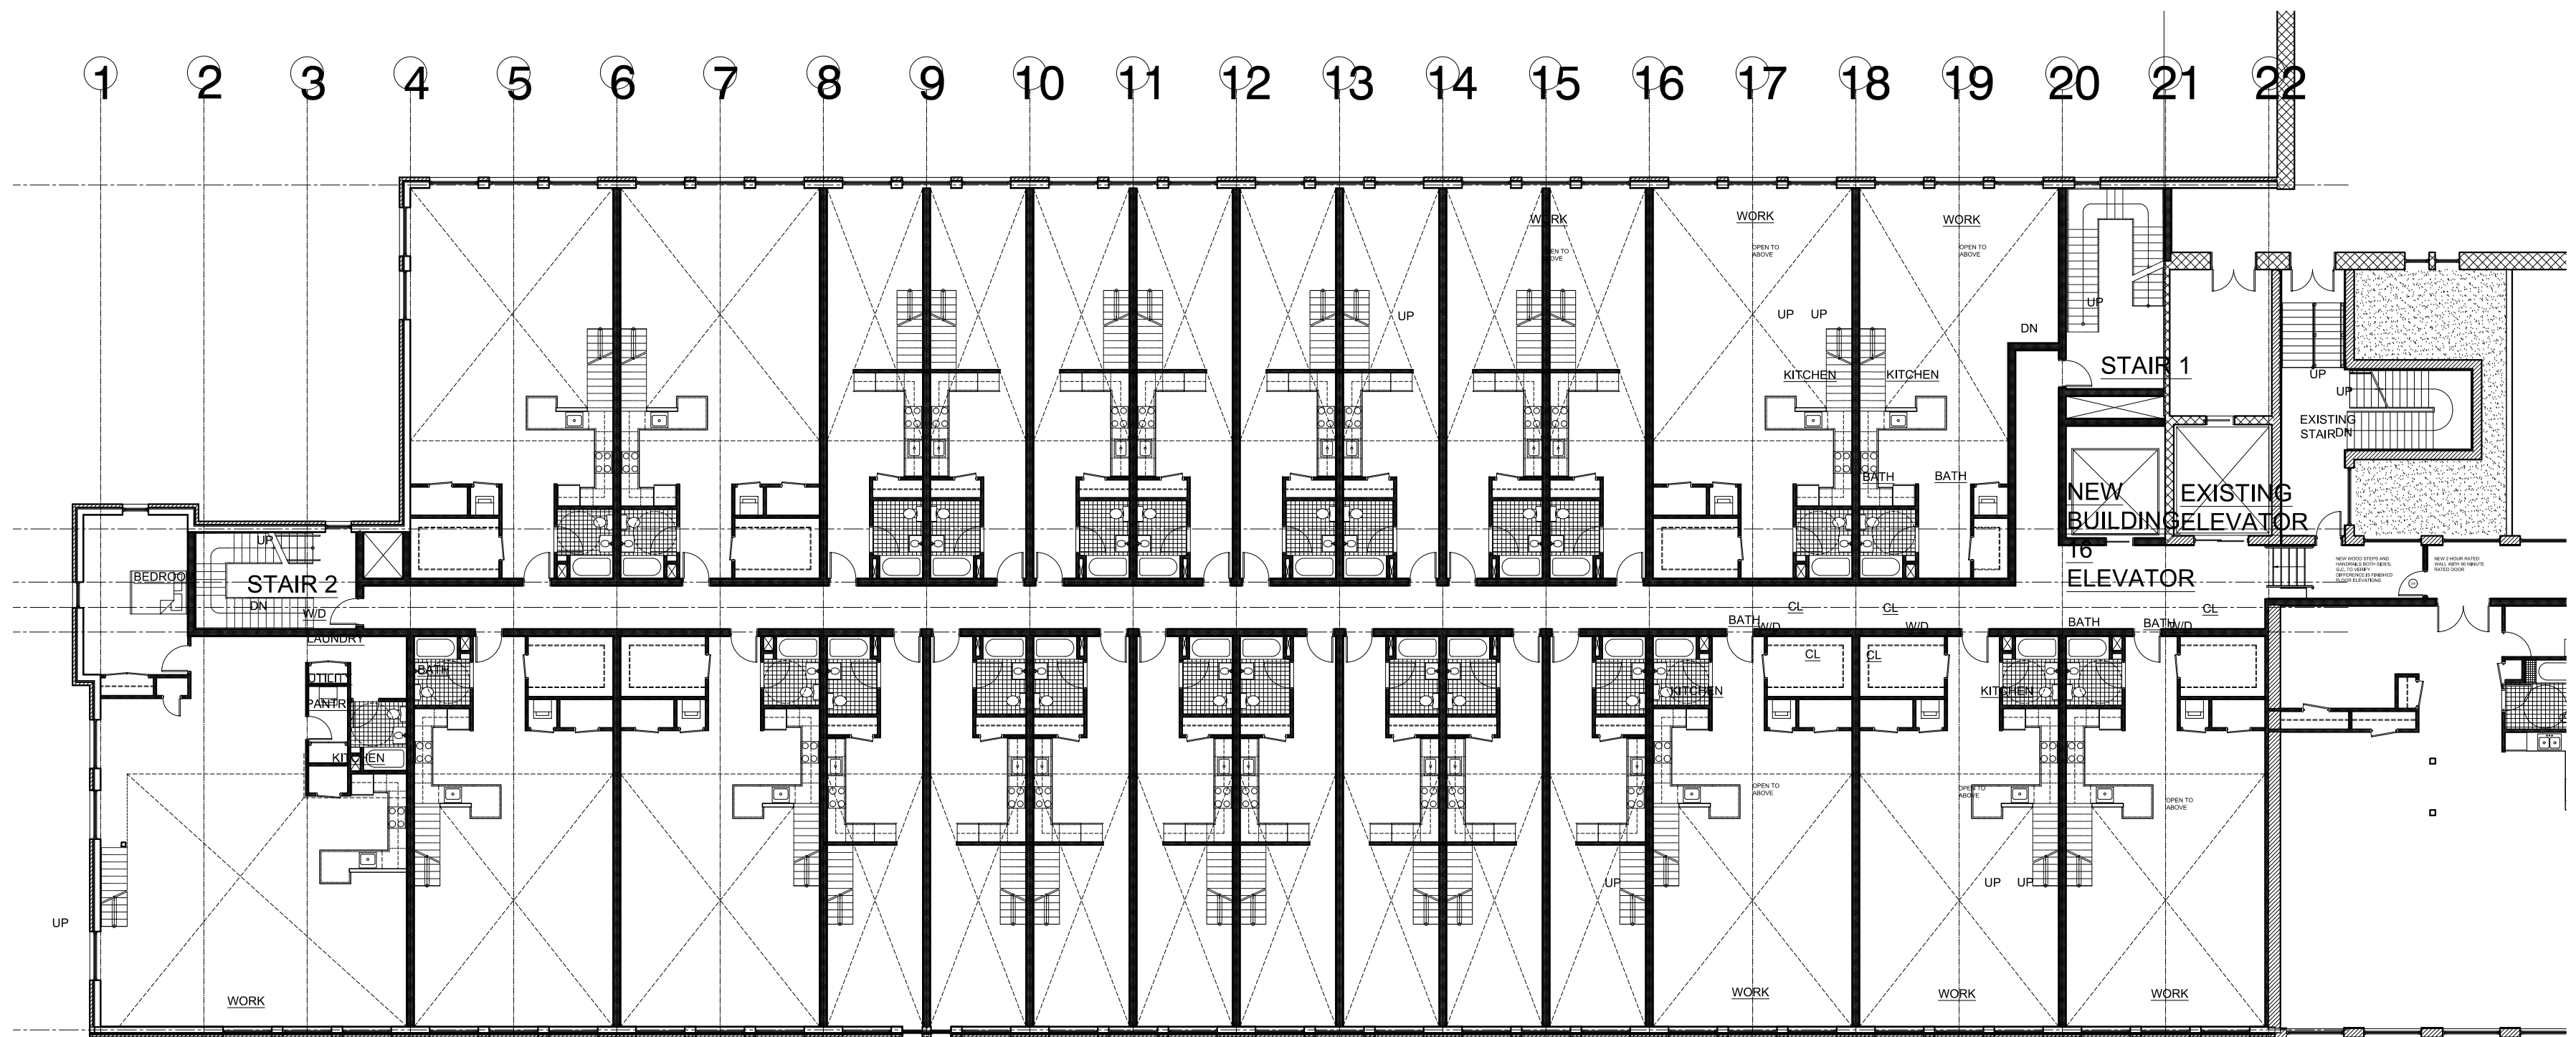

2nd Floor Plan: Building 16
Scale: 1/2" = 1'-0"

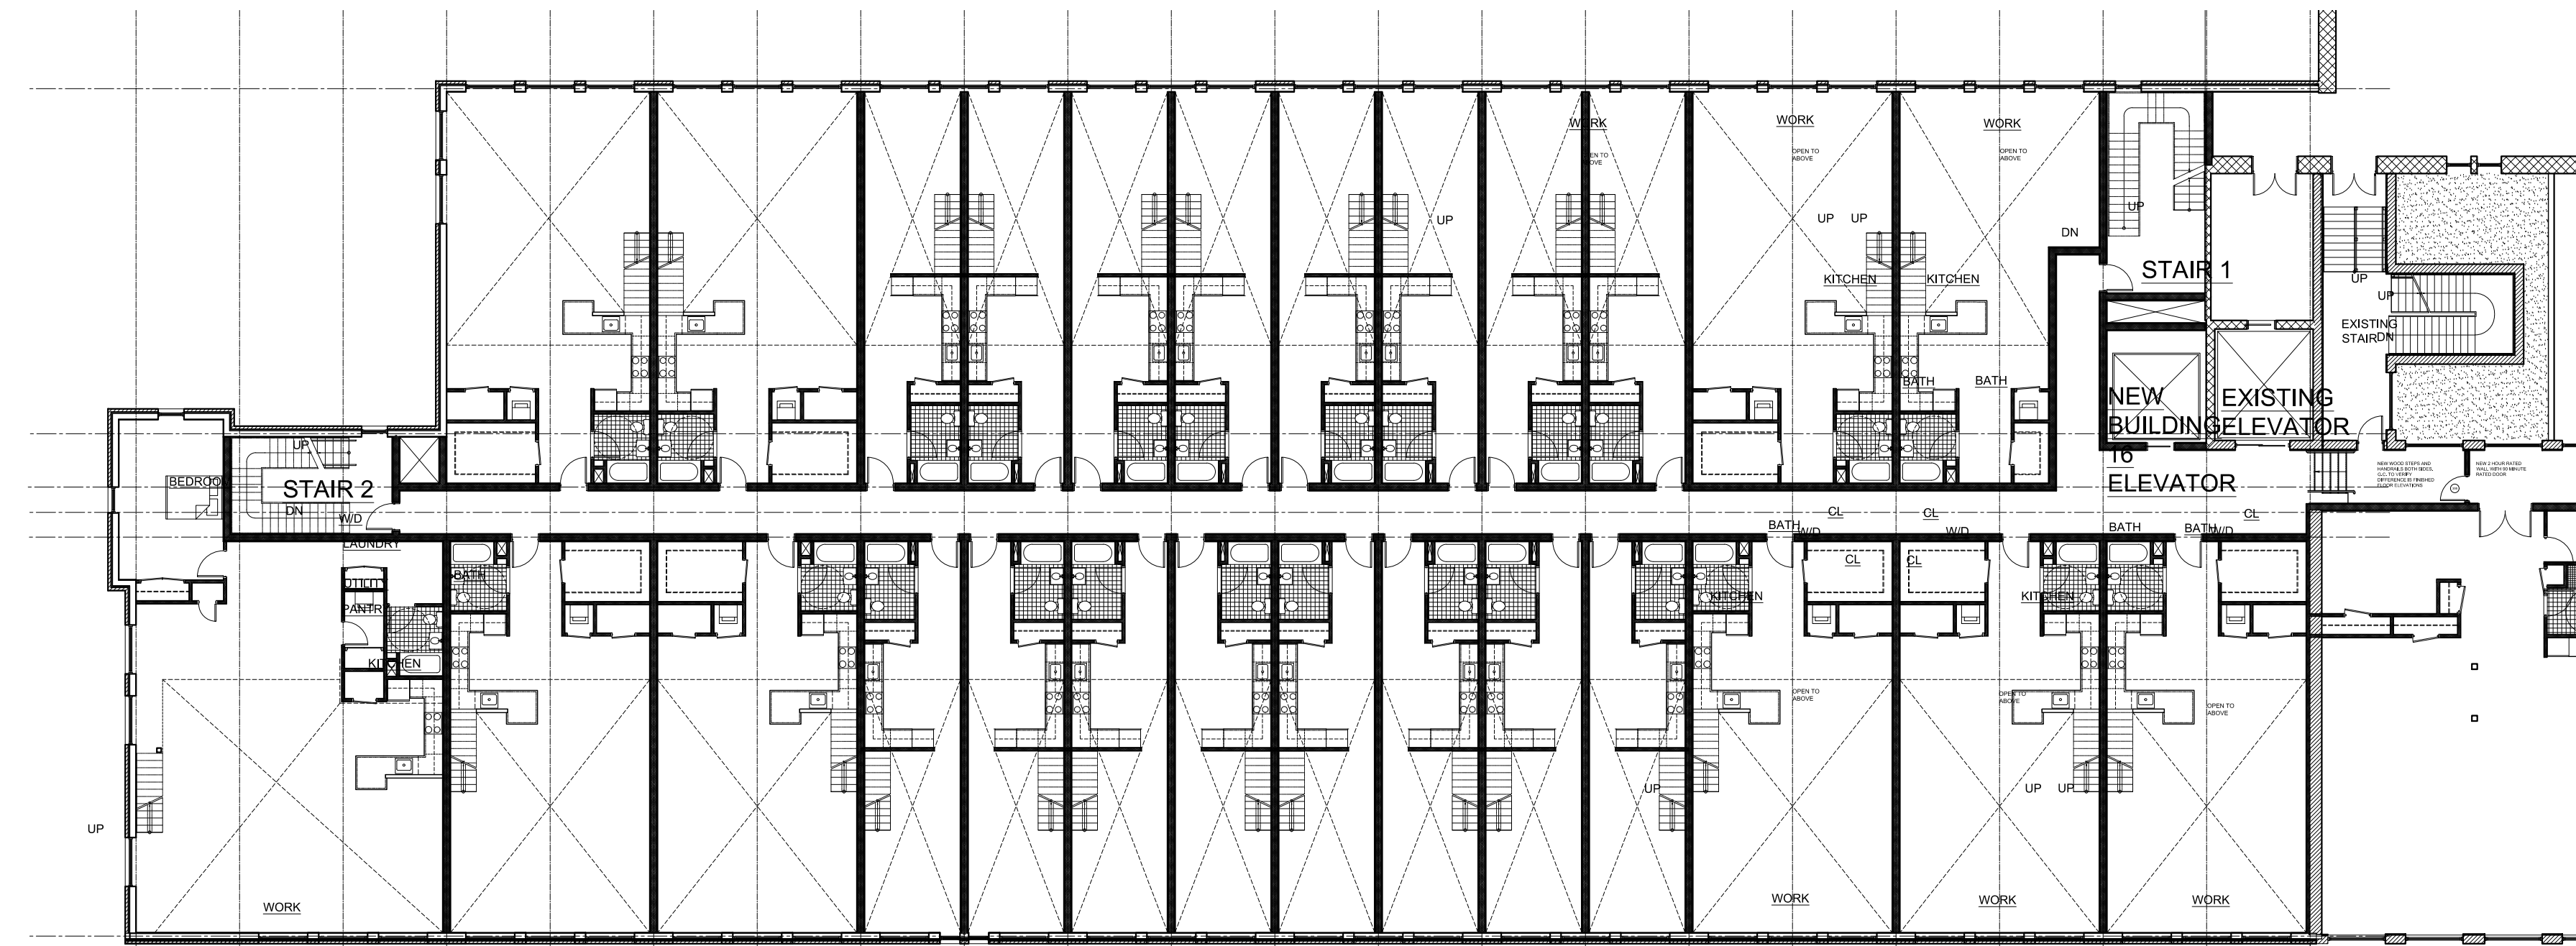

3rd Floor Plan: Building 16
Scale: 1/2" = 1'-0"

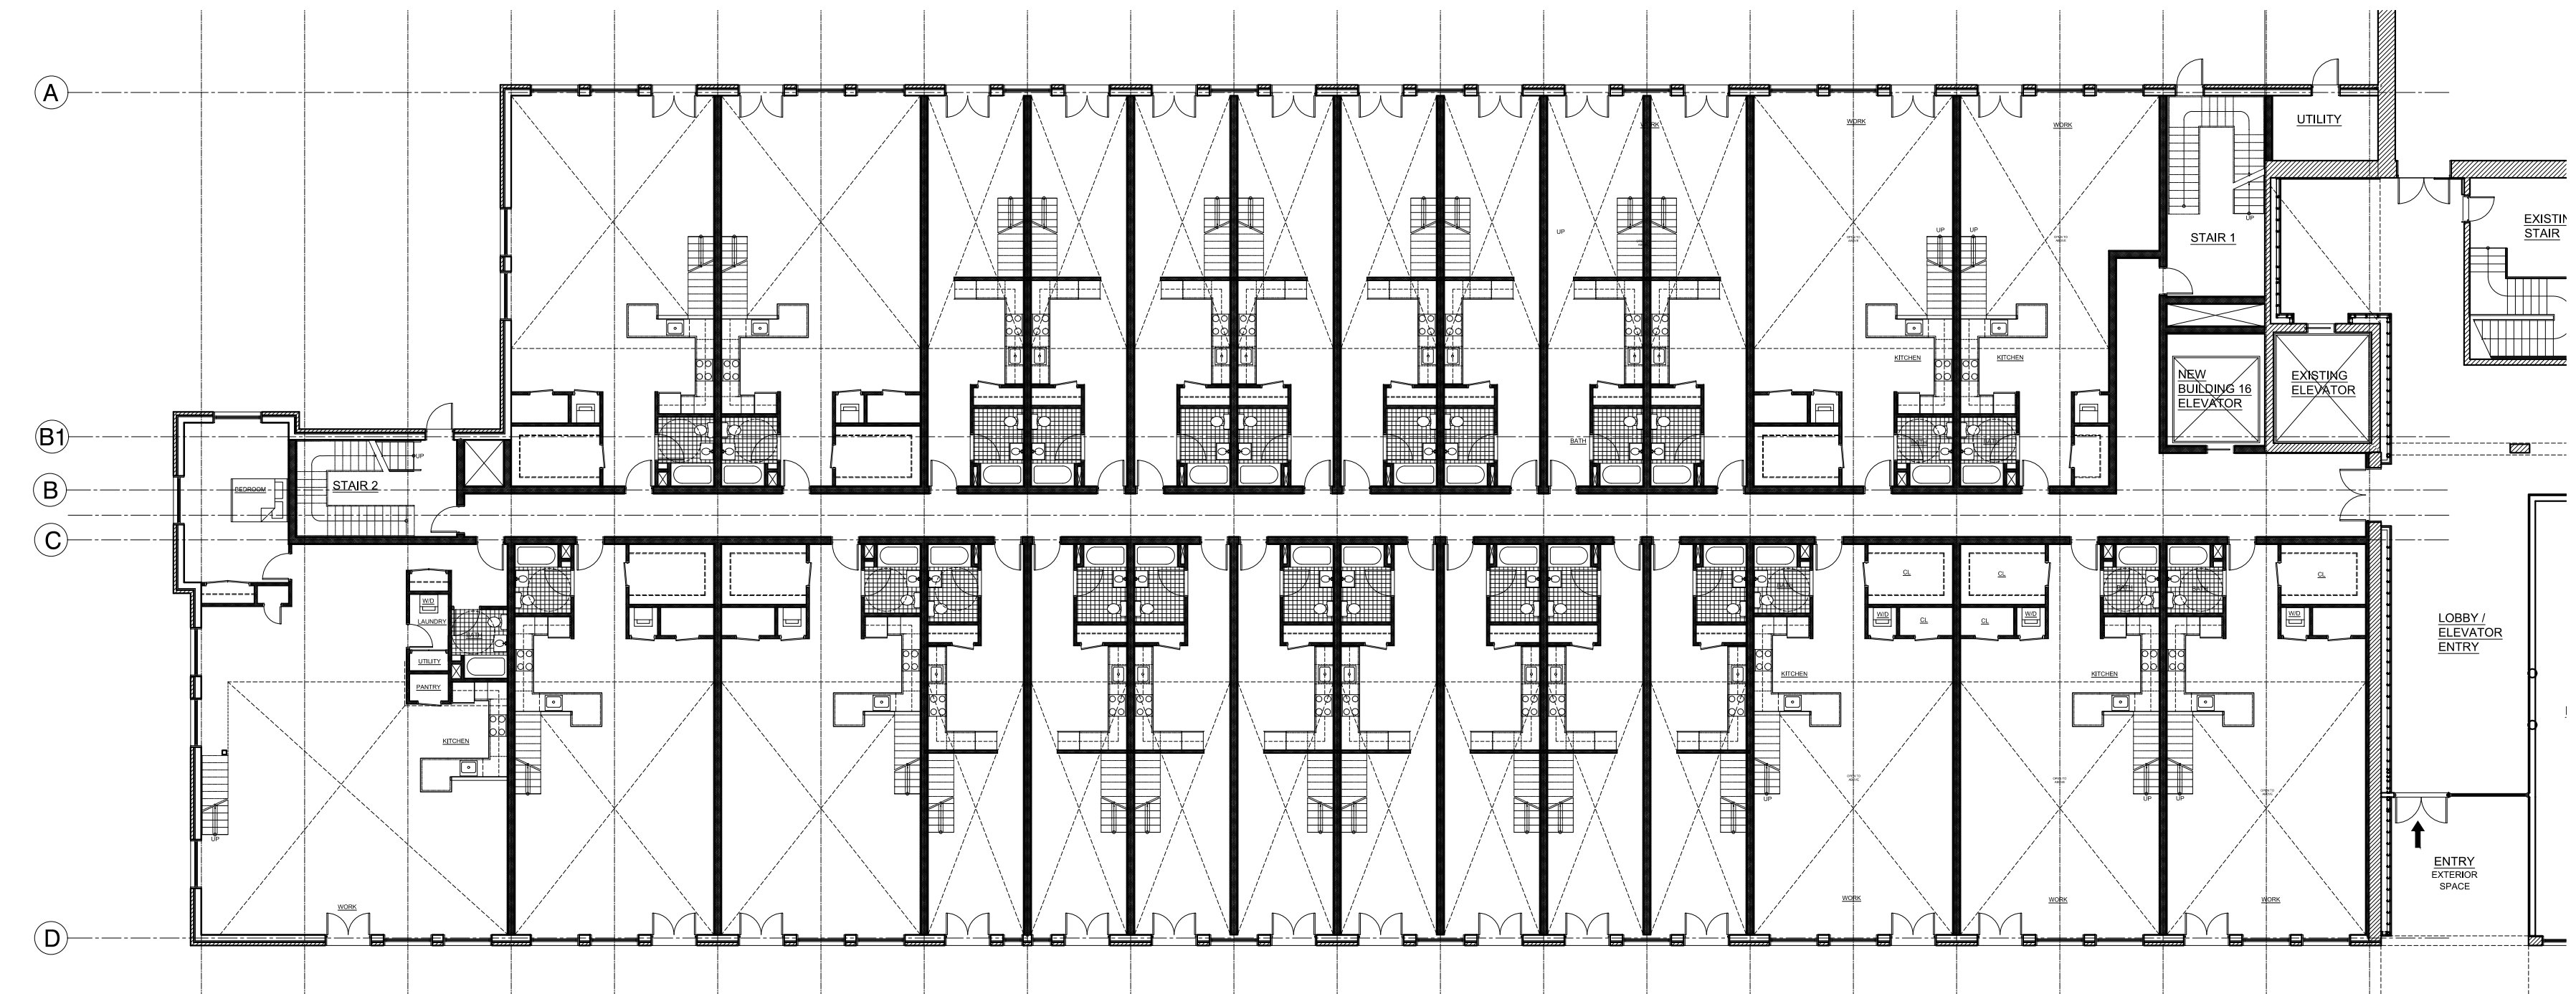

1st Floor Plan: Building 16
Scale: 1/2" = 1'-0"

Amendment to Special Use Permit Application

Floor Plans - Buildings 16 - Sheet 4 of 10