


1st Floor Part Plan: Building 9 Addition Scale: ¹/₈" = 1'-0"

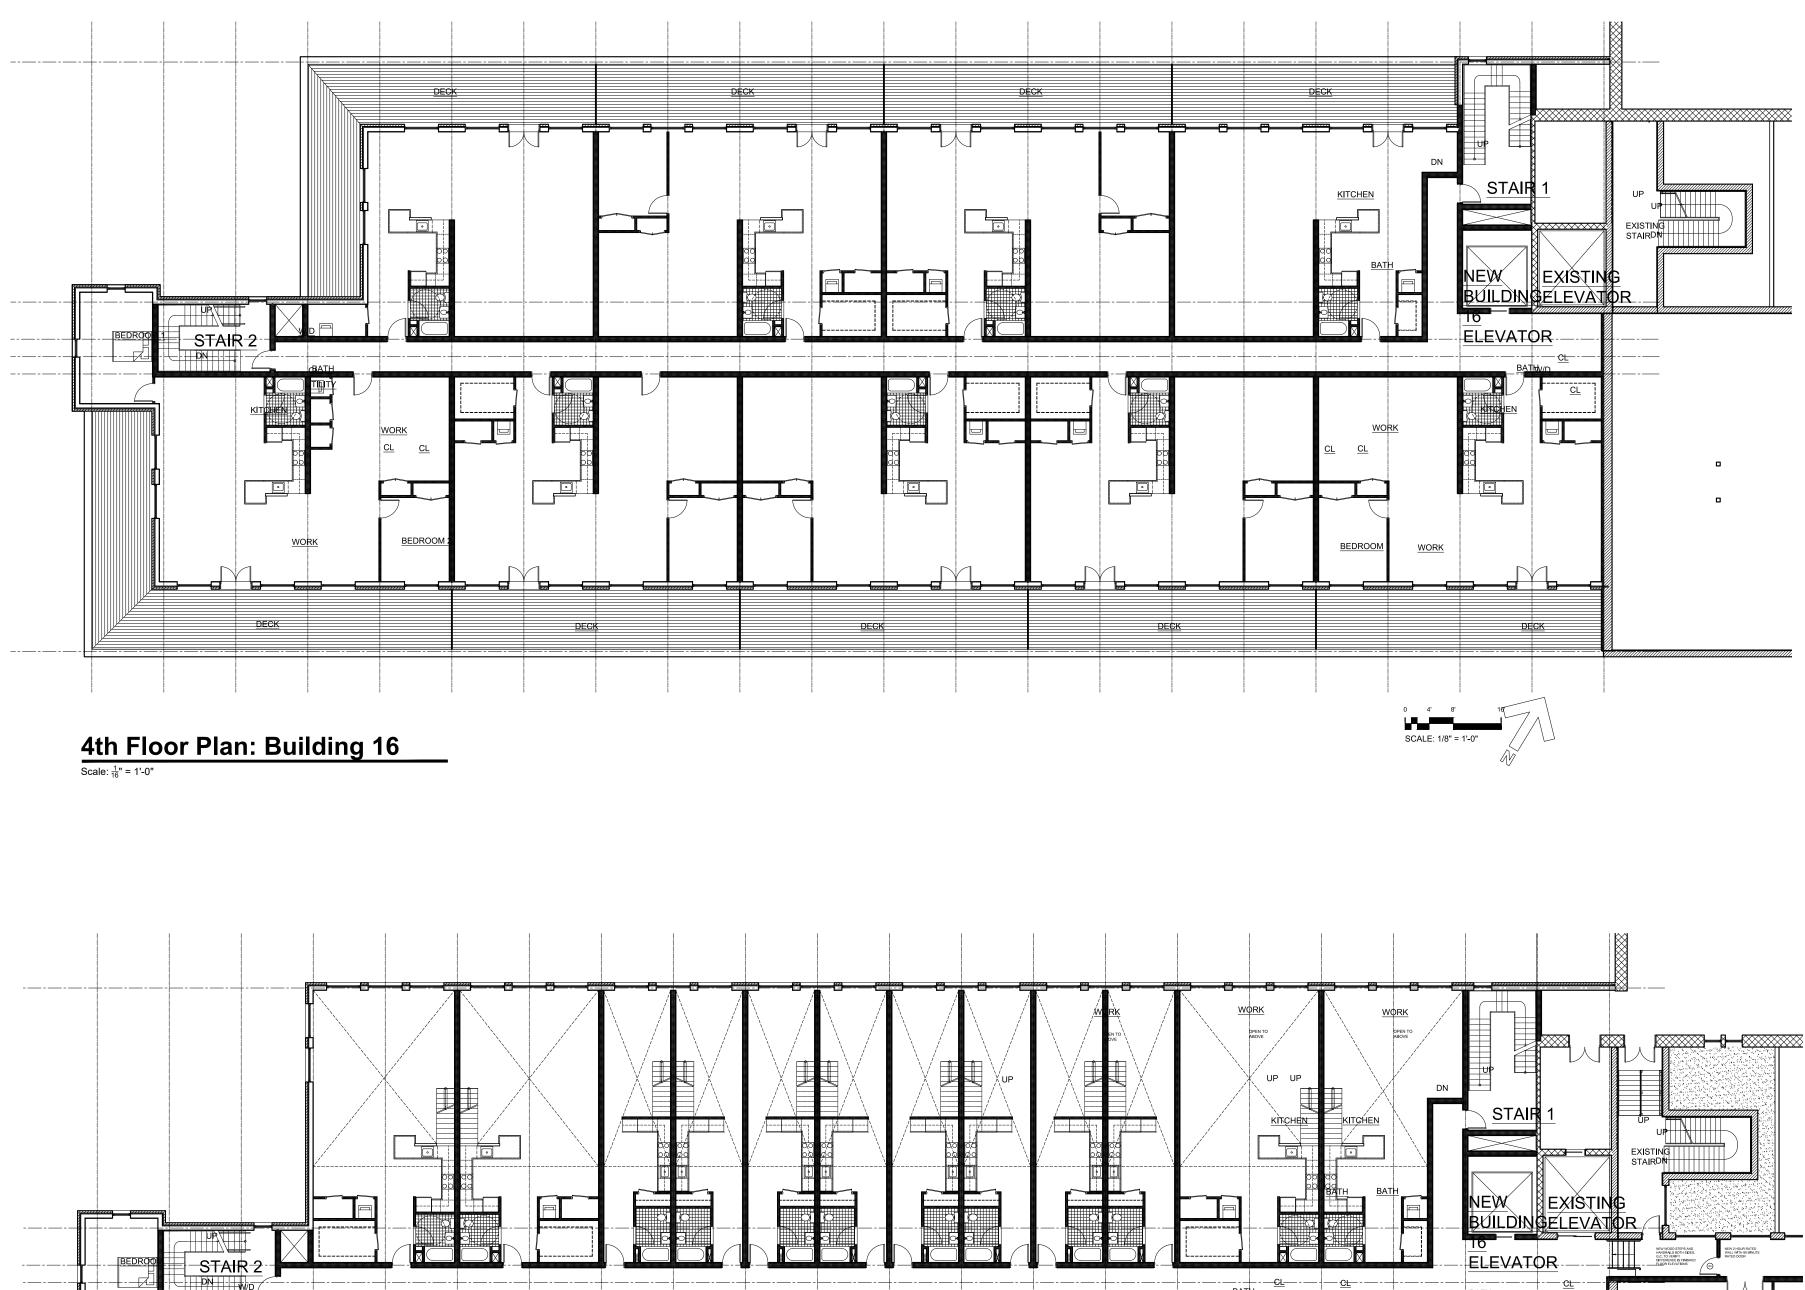


3rd Floor Plan: Building 16 Scale: 16" = 1'-0"

▐▁_Ĕ


UP

NOTE: COORDINATE INSTALLATION OF NEW DECK WITH EXISTING UTILITIES IN FIELD

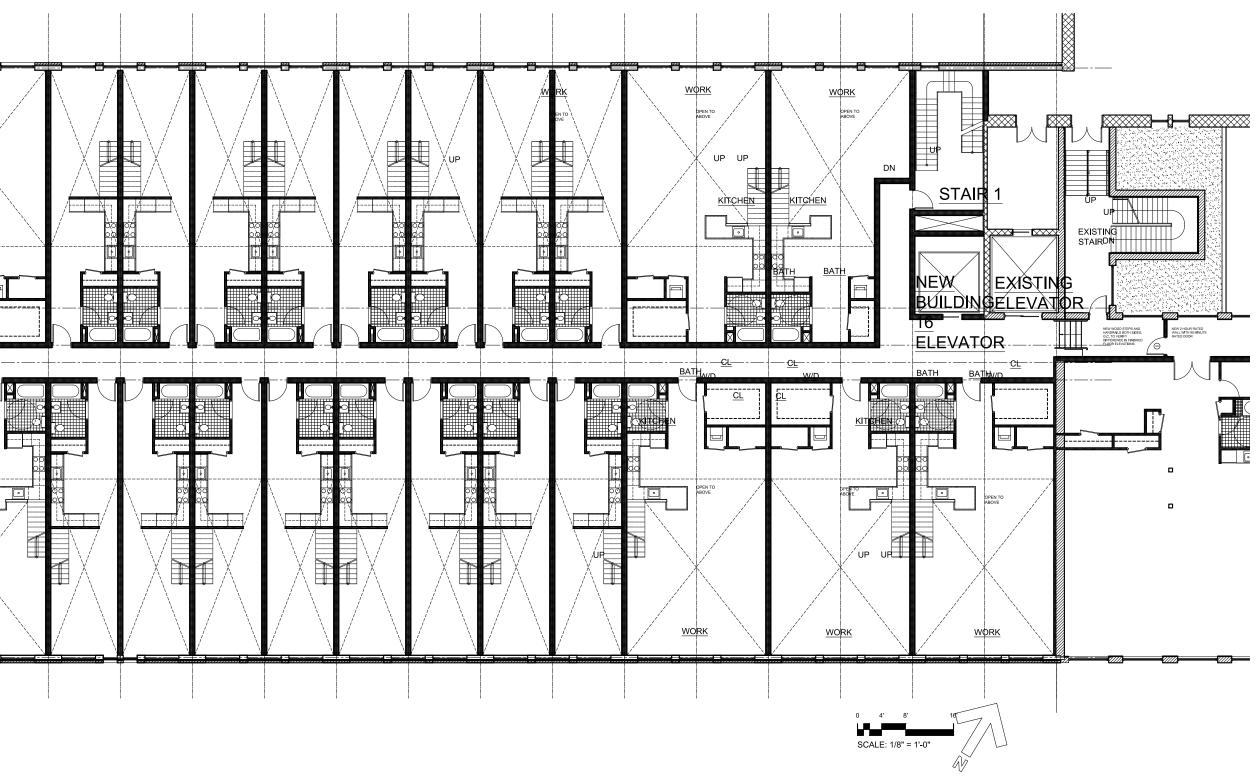






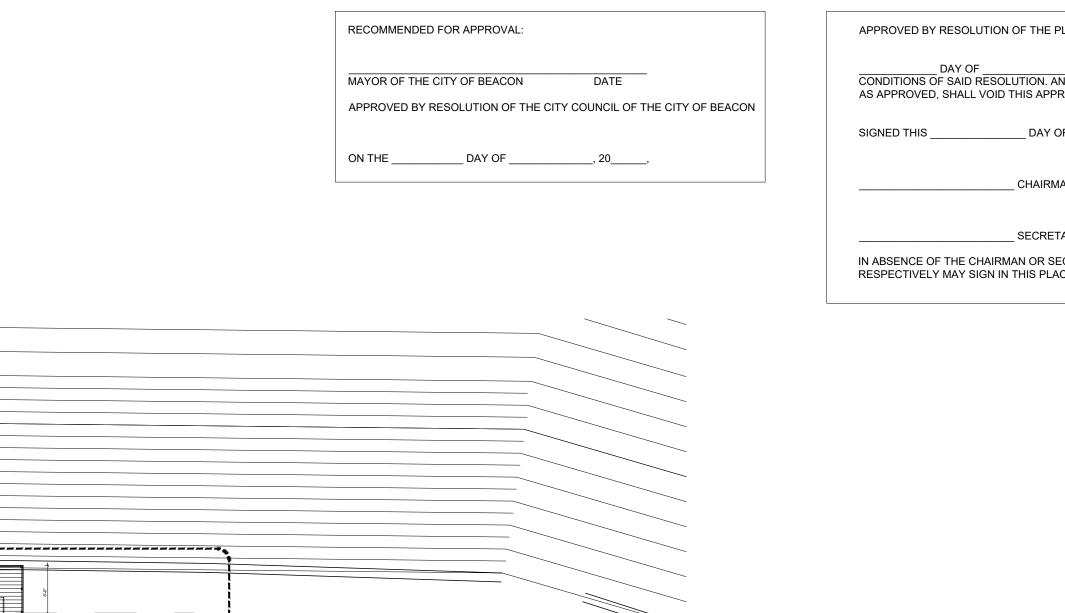



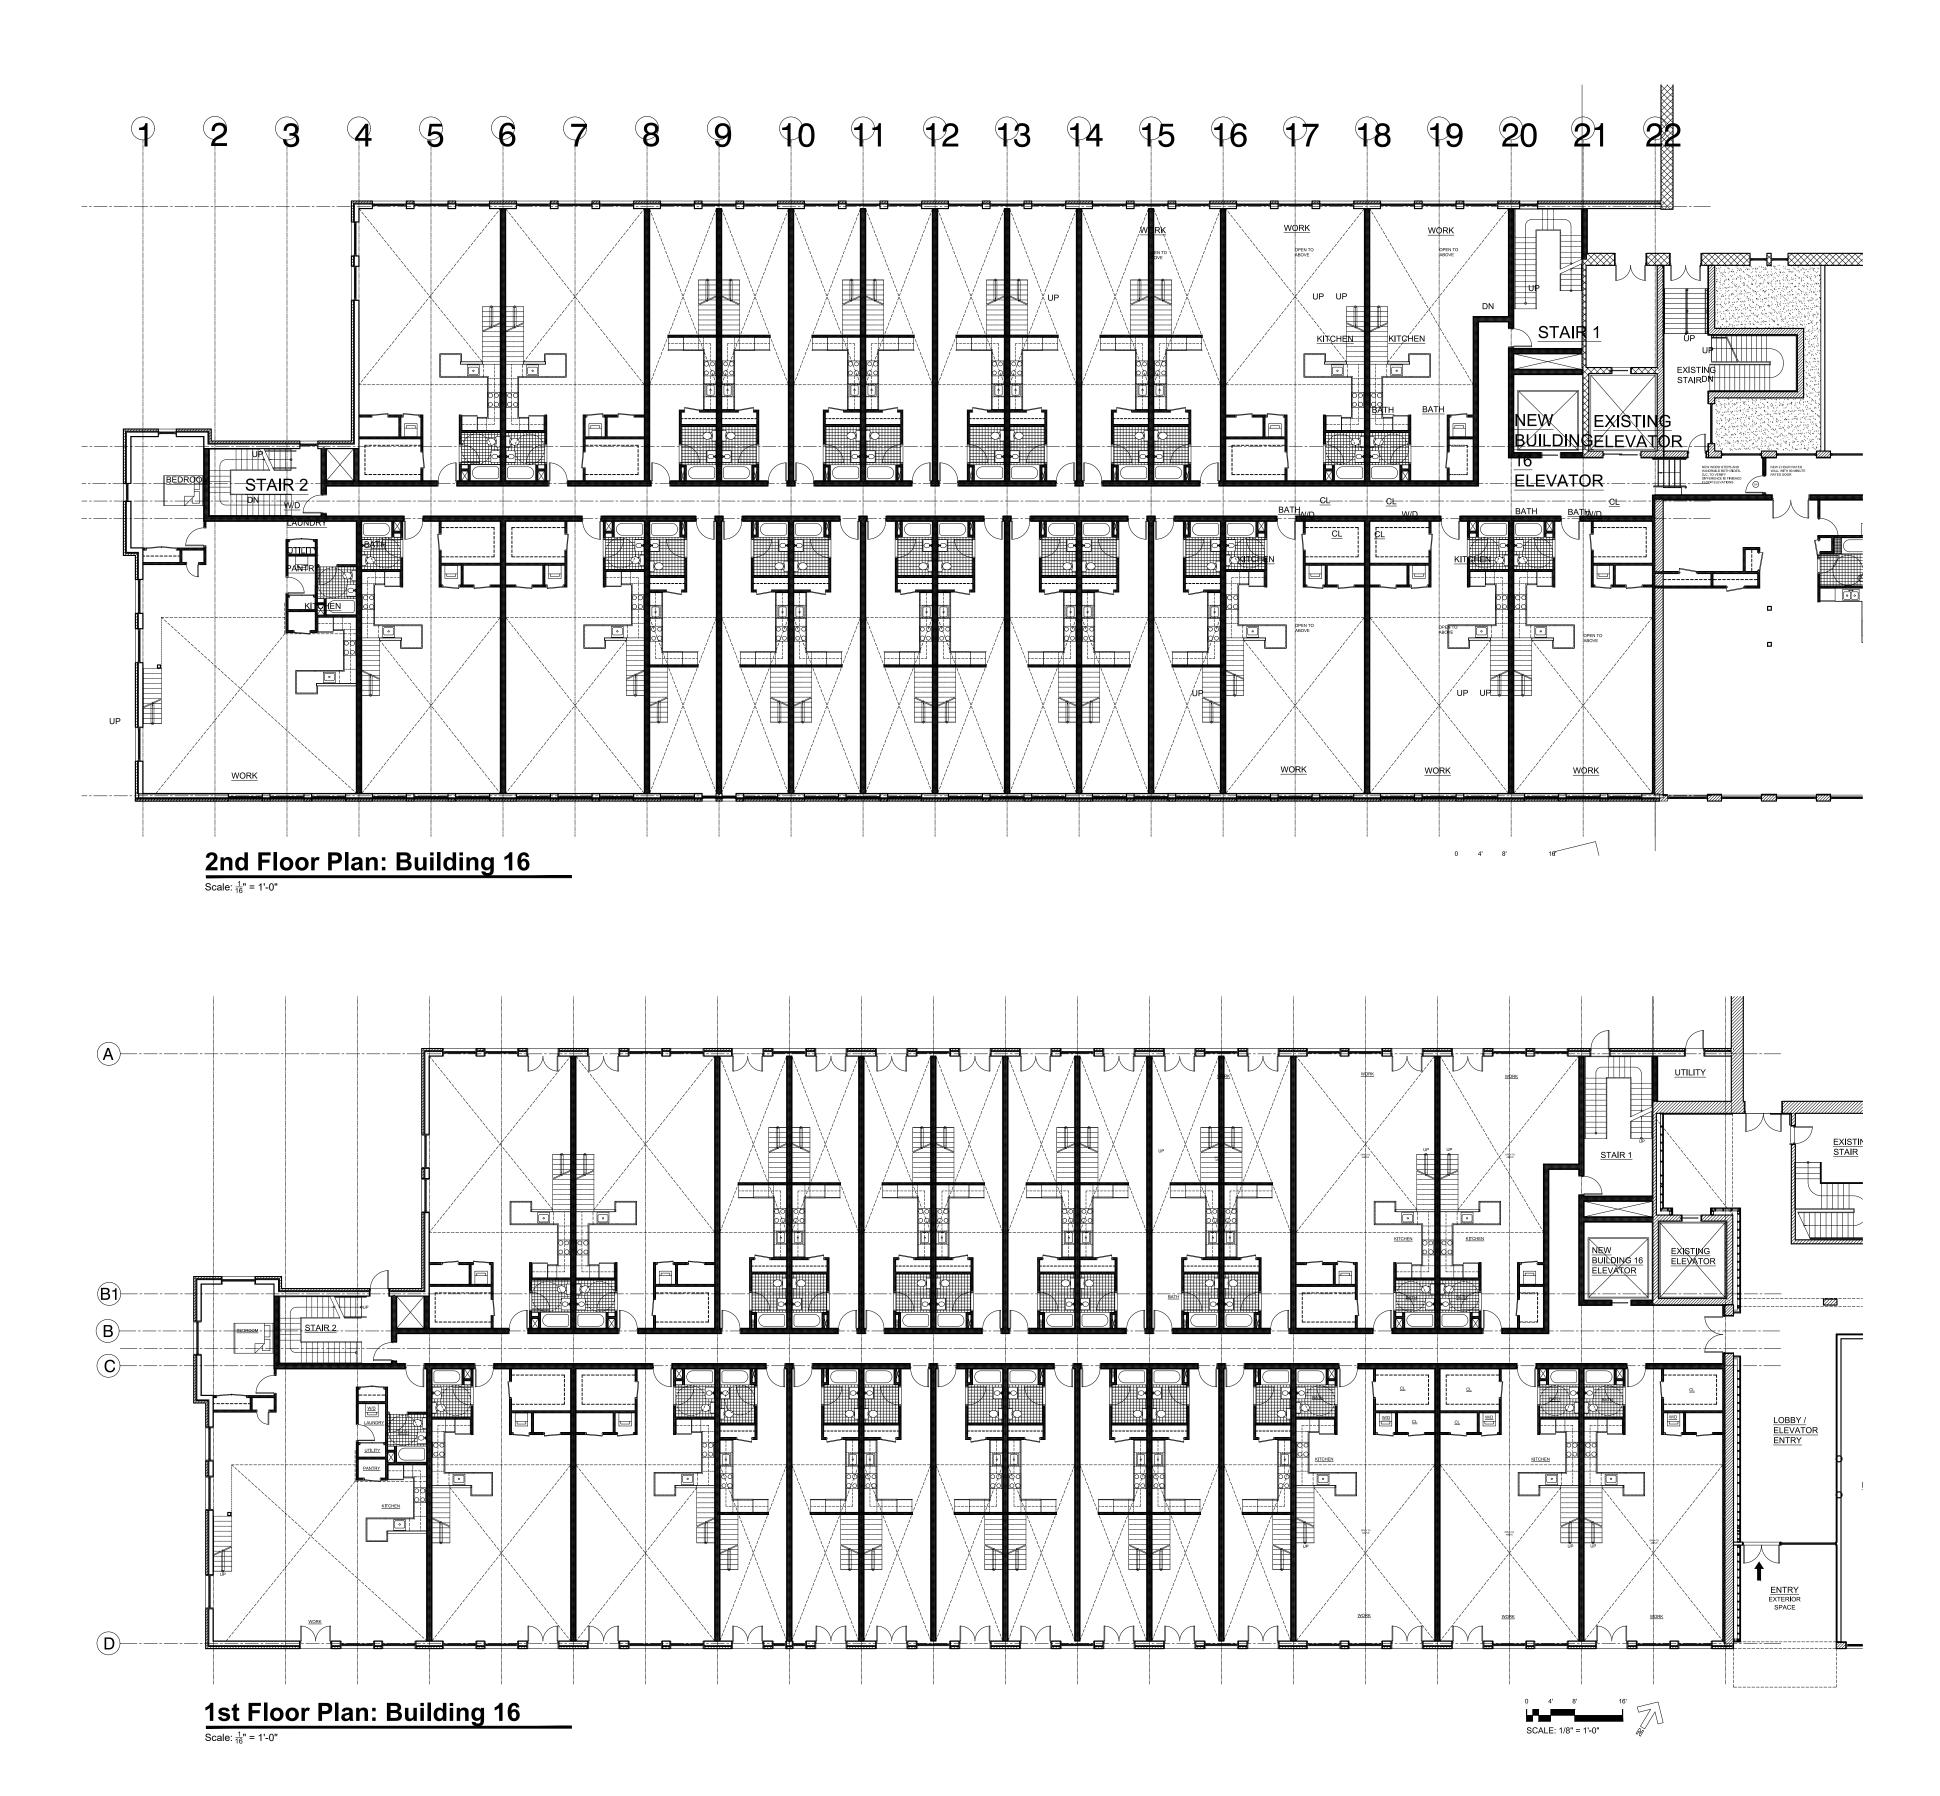

		REVISIONS:			
	NO.	DATE	DESCRIPTION	BY	
	1	08/29/17	REVISED PER PLANNING BOARD COMMENTS	AJS	
	2	09/26/17	REVISED PER PLANNING BOARD COMMENTS	AJS	
ON OF THE PLANNING BOARD OF THE CITY OF BEACON, NEW YORK, ON THE	3	10/31/17	NO CHANGE	AJS	
, 20, SUBJECT TO ALL REQUIREMENTS AND OLUTION. ANY CHANGE, ERASURE, MODIFICATION OR REVISION OF THIS PLAT, D THIS APPROVAL.	4	11/28/17	NO CHANGE	AJS	
	5	01/30/18	REVISED PER PLANNING BOARD COMMENTS	AJS	
DAY OF, 20, BY					
CHAIRMAN					
SECRETARY					
RMAN OR SECRETARY, THE ACTING CHAIRMAN OR ACTING SECRETARY IN THIS PLACE.					

Amendment to Special Use Permit Application Floor Plans - Buildings 16 - Sheet 4 of 10

Beacon HIP Lofts Beacon, New York Scale: As Noted July 25, 2017