



**Elevation: East** 

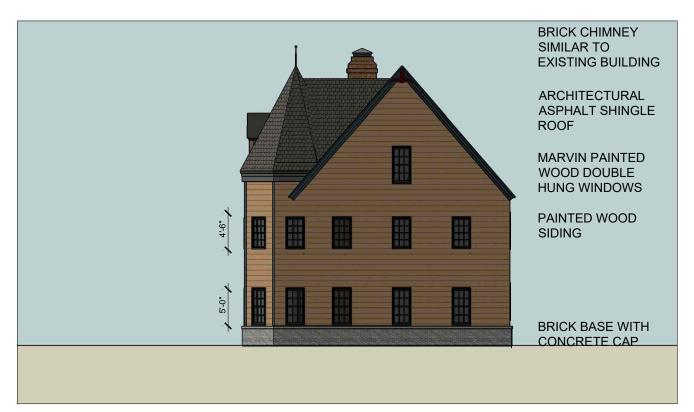


**Elevation: North** 

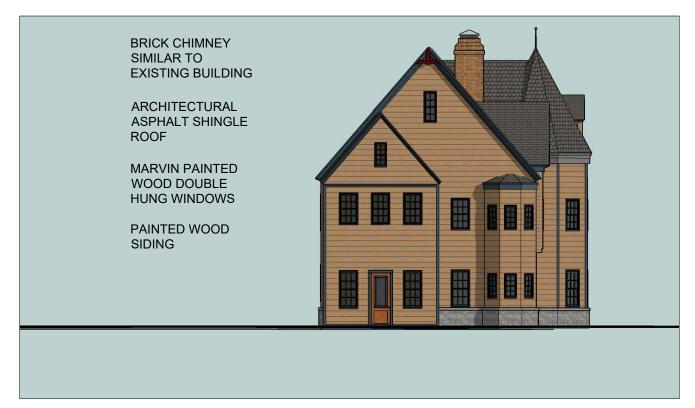


**Elevation: South** 




**Elevation: West** 

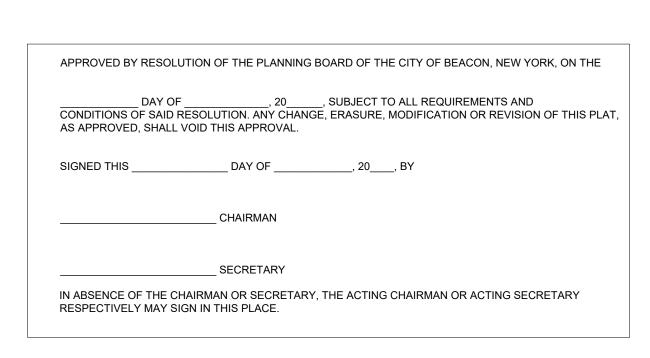

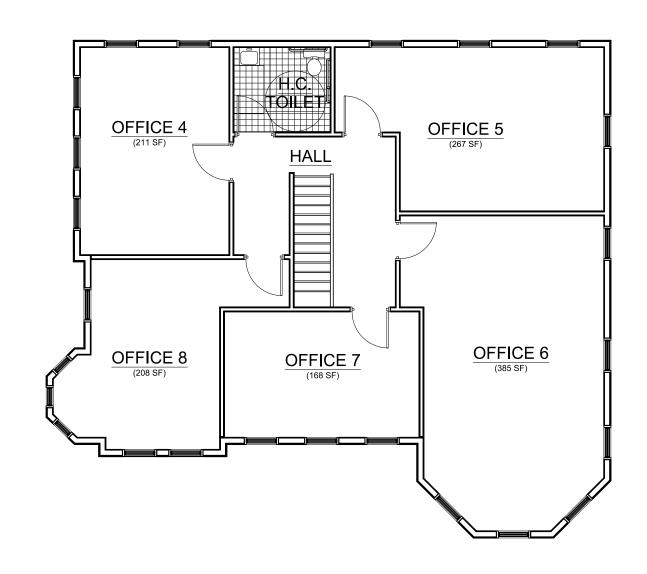


**Proposed 2nd Floor Plan** 

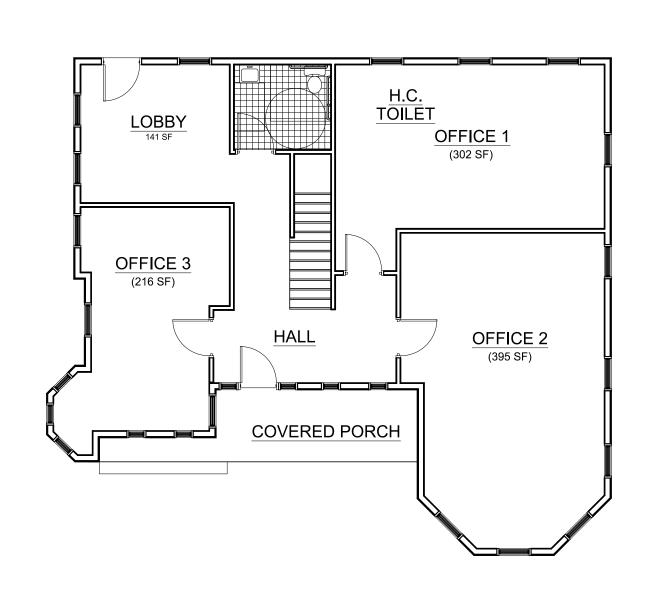

**Proposed 1st Floor Plan** Scale: 1/8" = 1'-0"



**View Looking North** 

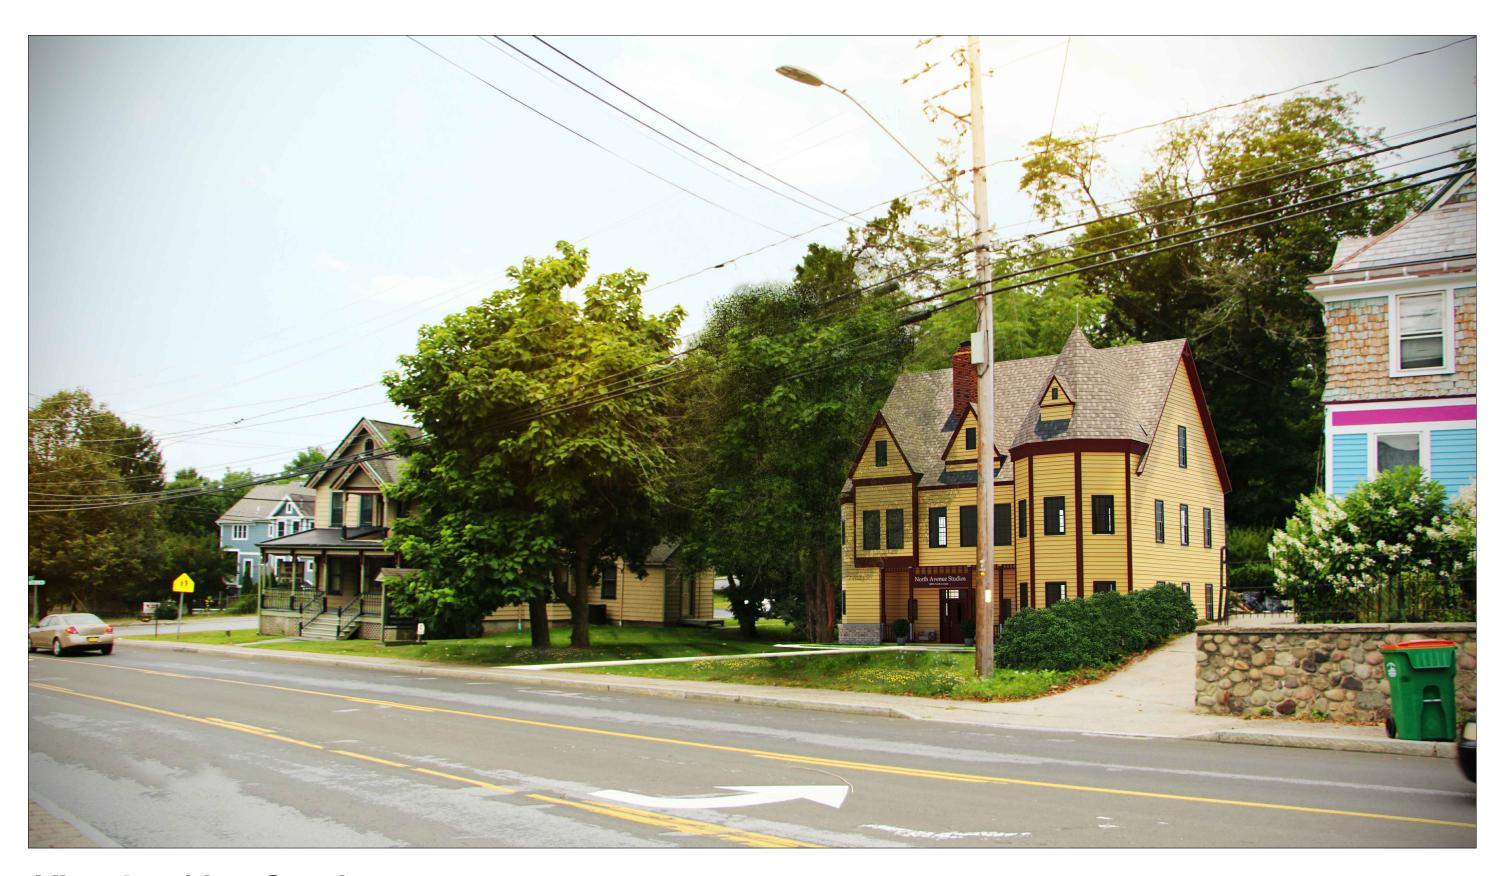

**View Looking South** 

Beacon, New York 12508

## Special Use Permit Application Sheet 3 of 5 - Renderings