

REVISIONS:			
NO.	DATE	DESCRIPTION	BY
1	03/27/18	REVISED PER PLANNING BOARD COMMENTS	AJS
2	04/24/18	REVISED PER PLANNING BOARD COMMENTS	AJS
3	07/31/18	REVISED PER PLANNING BOARD COMMENTS	AJS
4	08/28/18	NO CHANGES	AJS

APPROVED BY RESOLUTION OF THE PLANNING BOARD OF THE CITY OF BEACON, NEW YORK, ON THE _____ DAY OF _____, 20____, SUBJECT TO ALL REQUIREMENTS AND CONDITIONS OF SAID RESOLUTION. ANY CHANGE, ERASURE, MODIFICATION OR REVISION OF THIS PLAT, AS APPROVED, SHALL VOID THIS APPROVAL.

SIGNED THIS _____ DAY OF _____, 20____, BY
AJS
AJS CHAIRMAN

SECRETARY

IN ABSENCE OF THE CHAIRMAN OR SECRETARY, THE ACTING CHAIRMAN OR ACTING SECRETARY RESPECTIVELY MAY SIGN IN THIS PLACE.




Elevation: East

Scale: 1/8" = 1'-0"




Elevation: South

Scale: 1/8" = 1'-0"

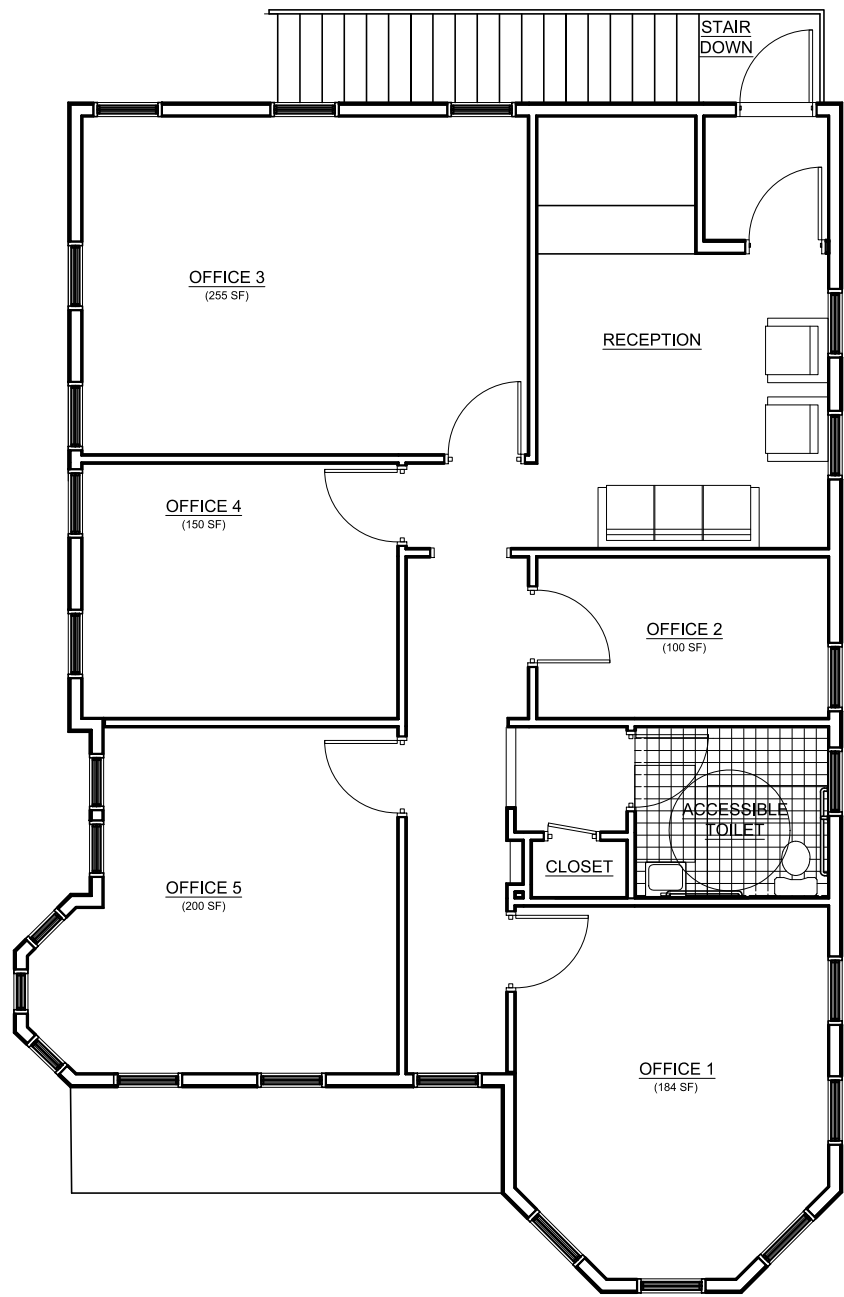


Proposed 2nd Floor Plan

Scale: 1/8" = 1'-0"

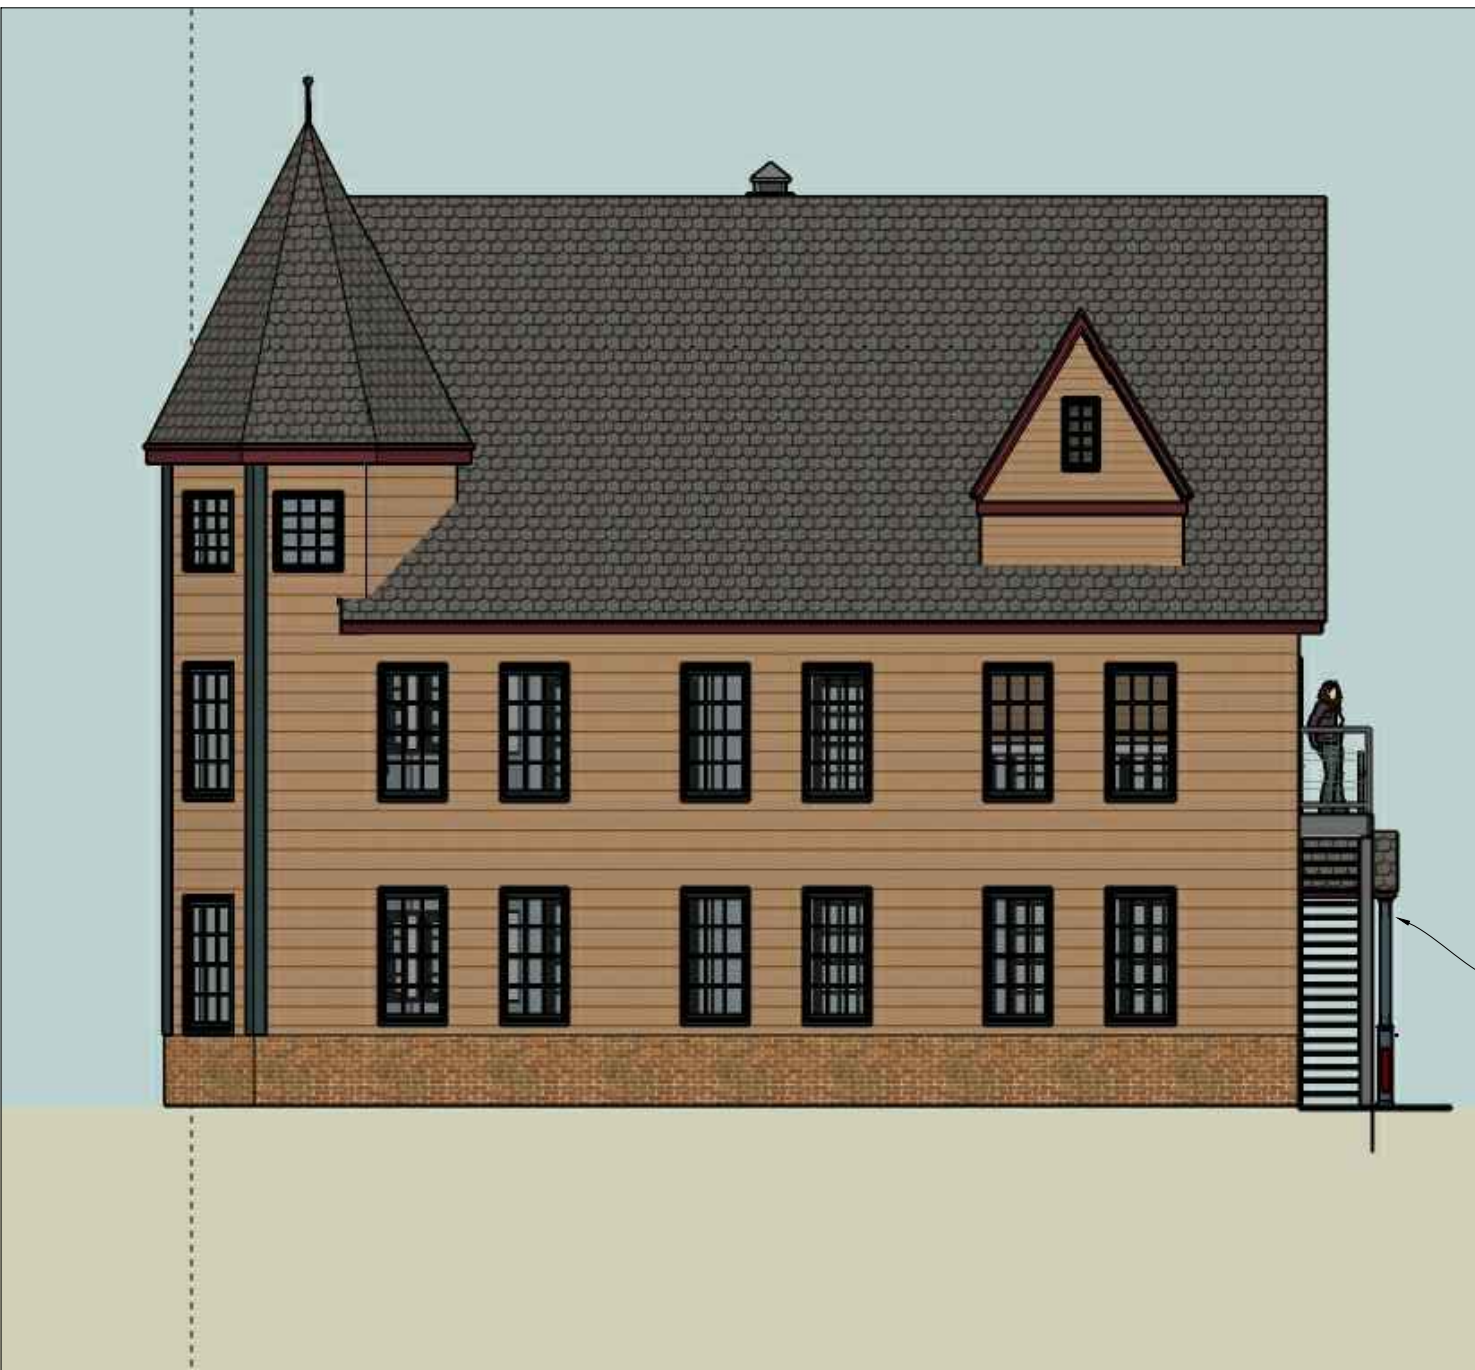


Elevation: North

Scale: 1/8" = 1'-0"

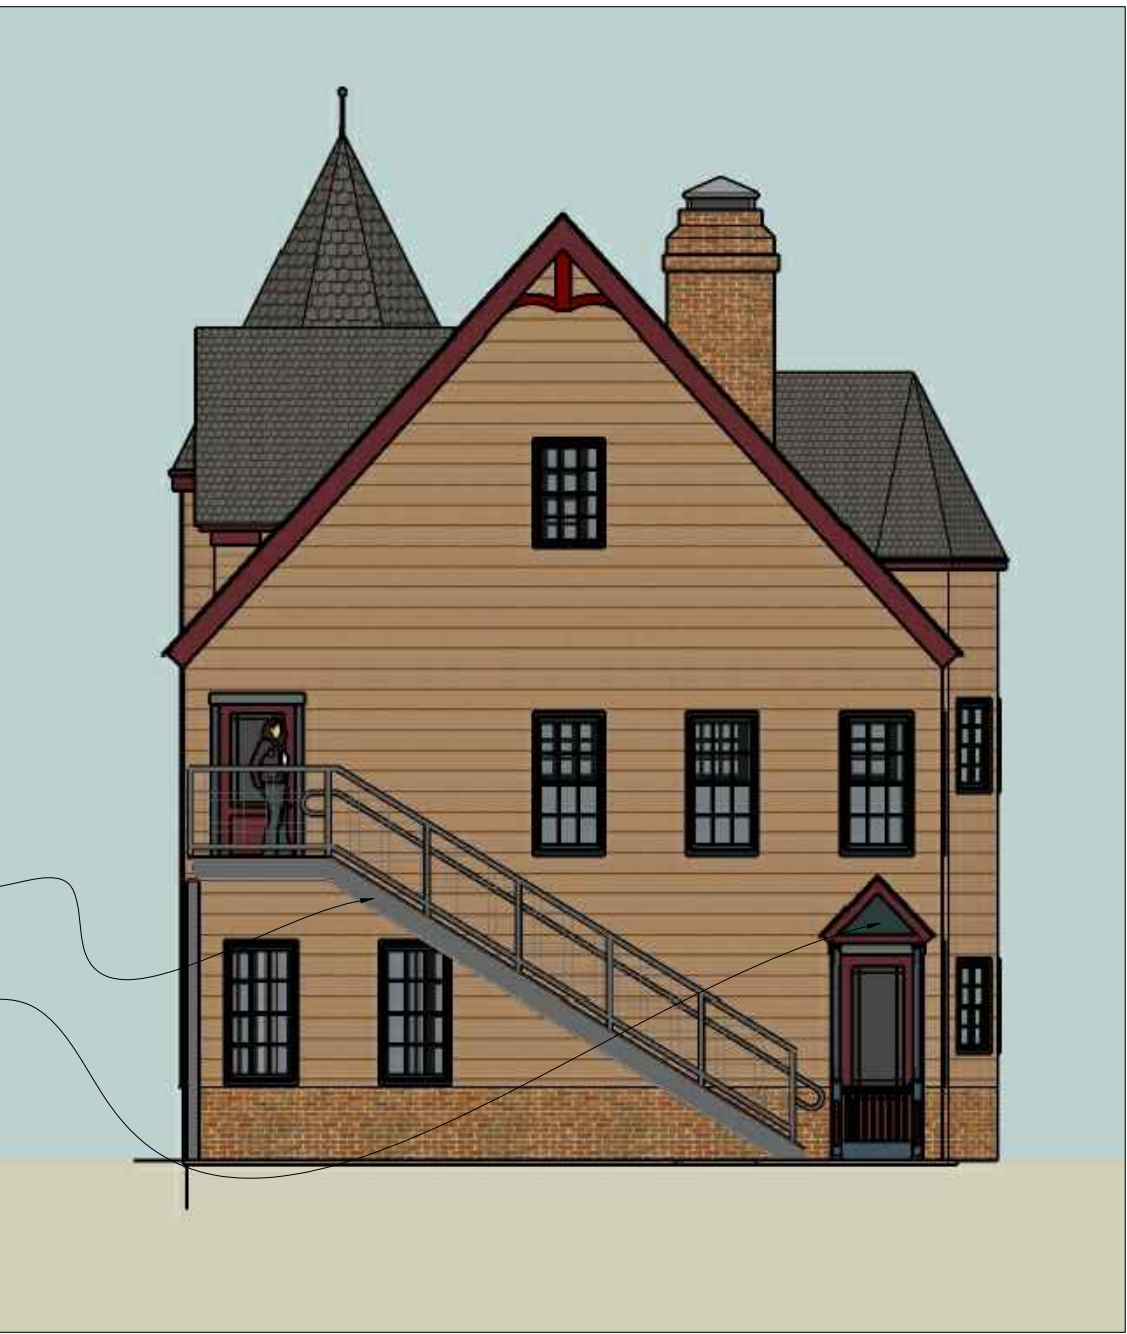

Elevation: West

Scale: 1/8" = 1'-0"

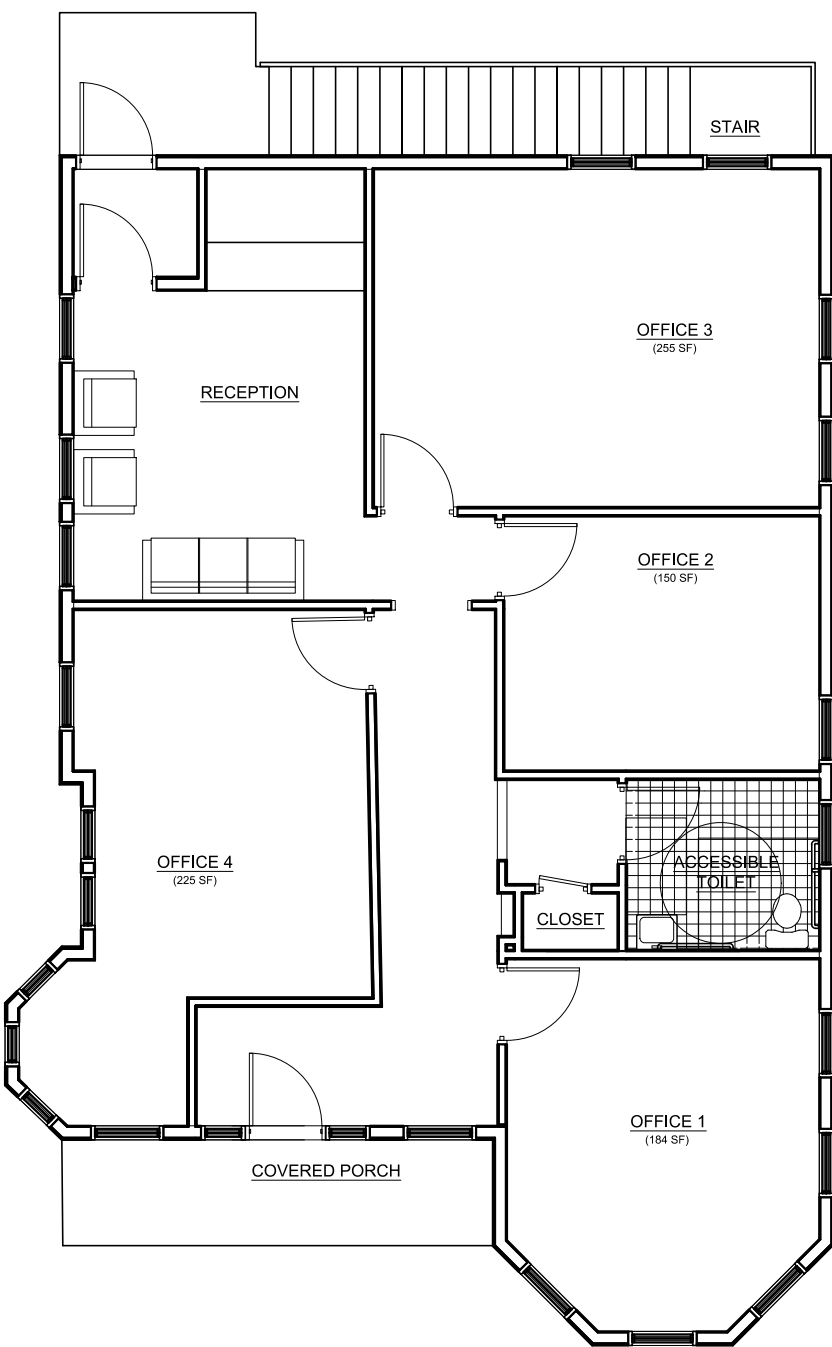

Proposed 1st Floor Plan

Scale: 1/8" = 1'-0"



Special Use Permit Application

Sheet 3 of 5 - Renderings