






1 PHOTOGRAPH OF EXISTING NORTH ELEVATION
SCALE: N.T.S.

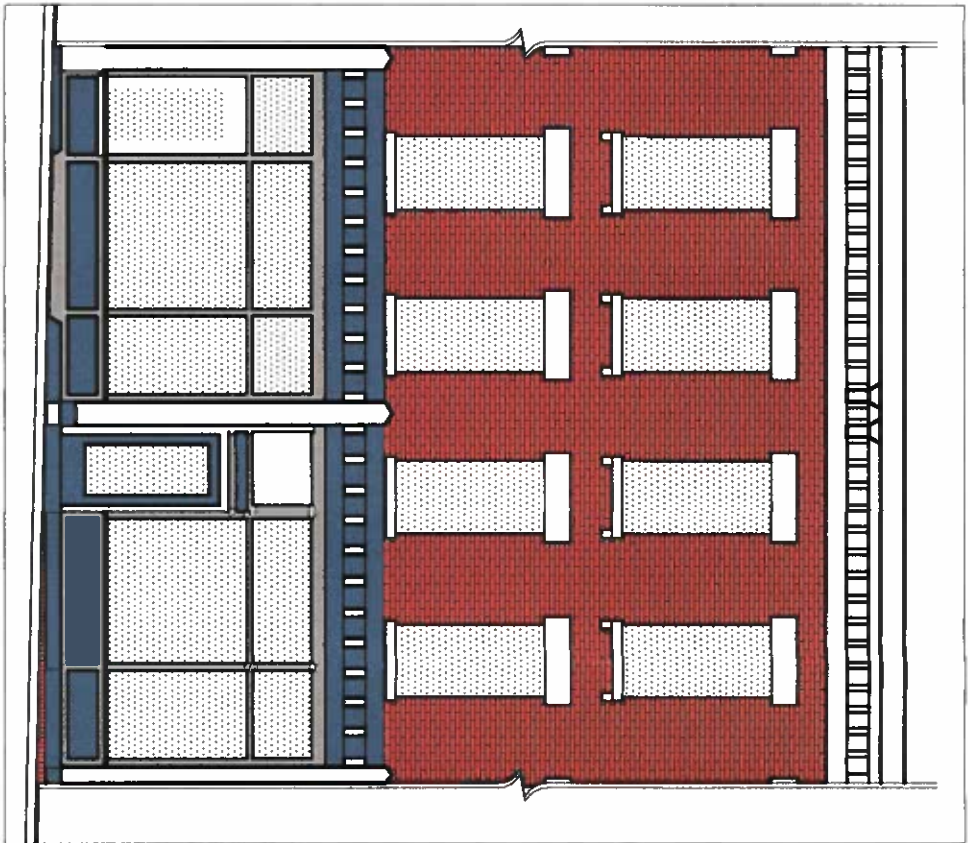


2 EXISTING NORTH ELEVATION
SCALE: 1/4" = 1'-0"

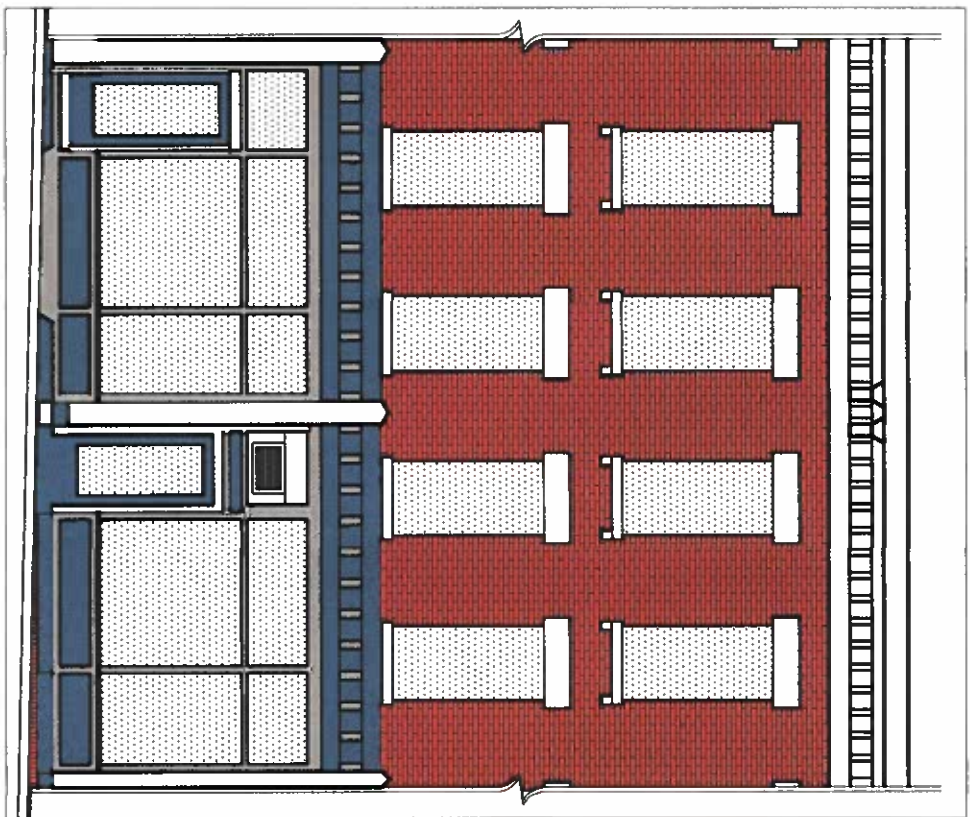

3 PROPOSED NORTH ELEVATION
SCALE: 1/4" = 1'-0"

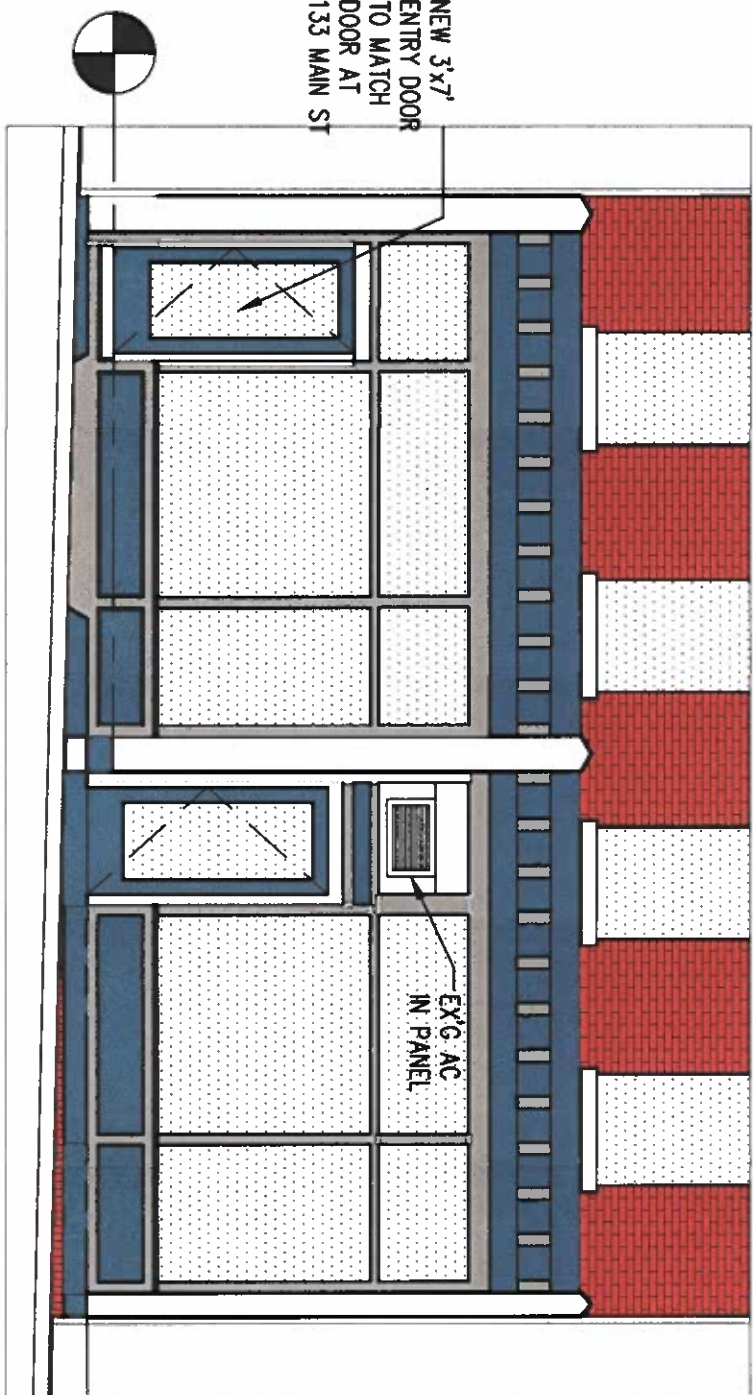

4 PROPOSED NORTH ELEVATION DETAIL
SCALE: 3/16" = 1'-0"

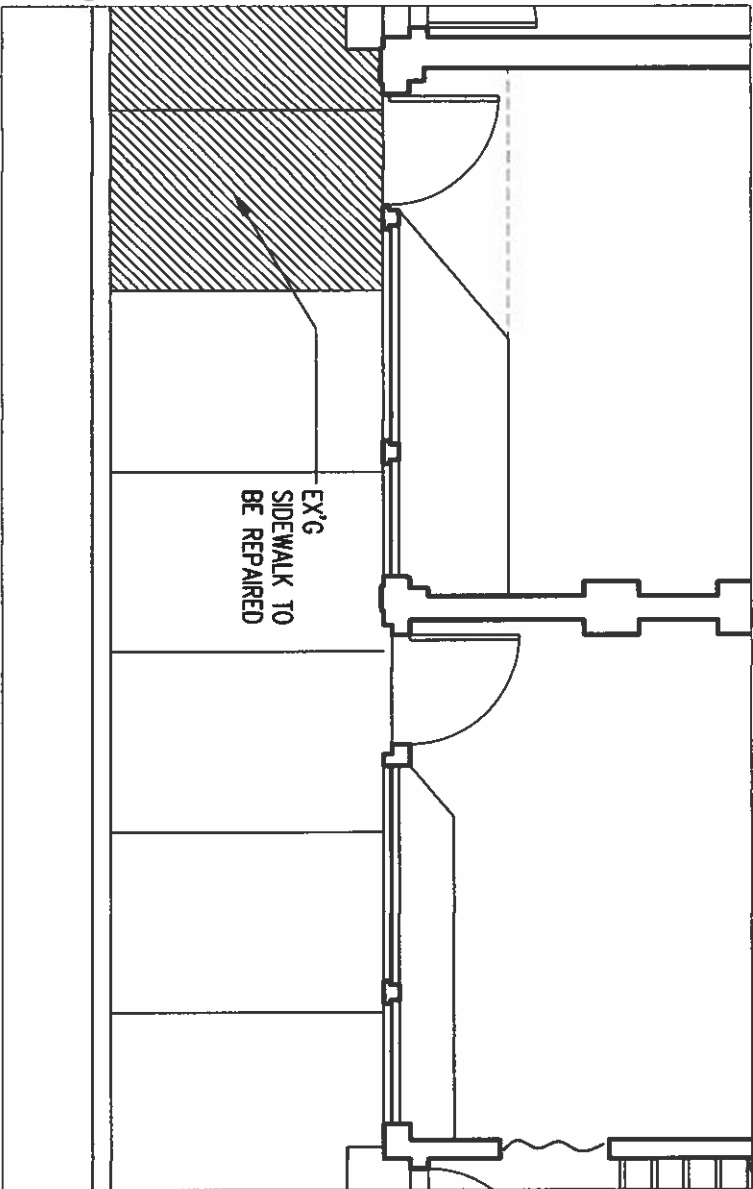

5 PROPOSED PLAN DETAIL
SCALE: 3/16" = 1'-0"

PROJECT NAME:

Storefront Alterations
133 Main Street
Beacon, NY, 12508

CLIENT:

Lindley Todd LLC
4 Cross St
Beacon, NY 12508

ARCHITECT:


calderón architecture & design
studio p.c.

5 CLIFF STREET
BEACON, NY 12508
T: 945-504-3706
info@calderonarchitecture.com

3	PLANNING SUBMISSION	2018-08-28
2	CLIENT REVIEW	2018-08-24
1	CLIENT REVIEW	2018-08-17
No.	REVISION/SUBMISSION	DATE

© 2018 CALDERON ARCHITECTURE & DESIGN STUDIO P.C.

SEAL & SIGNATURE:

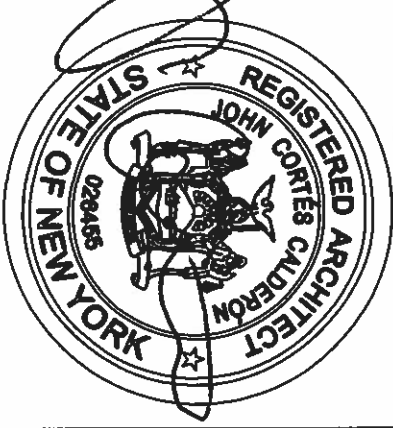

JOB NUMBER:

1491/2018

DRAWING TITLE:
EXISTING & PROPOSED
STOREFRONT
ELEVATIONS

DRAWING NO.

A-101.00

SHEET NO.

2 of 2

DATE:	AUGUST 28, 2018
SCALE:	AS NOTED
DRAWN BY:	D.D.
CHECKED BY:	J.C.C.

THESE CAD FILES MAY NOT BE USED, DUPLICATED, MODIFIED OR CHANGED IN ANY MANNER WITHOUT THE WRITTEN CONSENT OF CALDERON ARCHITECTURE & DESIGN STUDIO P.C. THE USER AND ITS AGENTS WILL BE LIABLE FOR ANY UNAUTHORIZED USE, DUPLICATION, MODIFICATION OR CHANGE.