



1 AERIAL VIEW
SCALE: N.T.S.

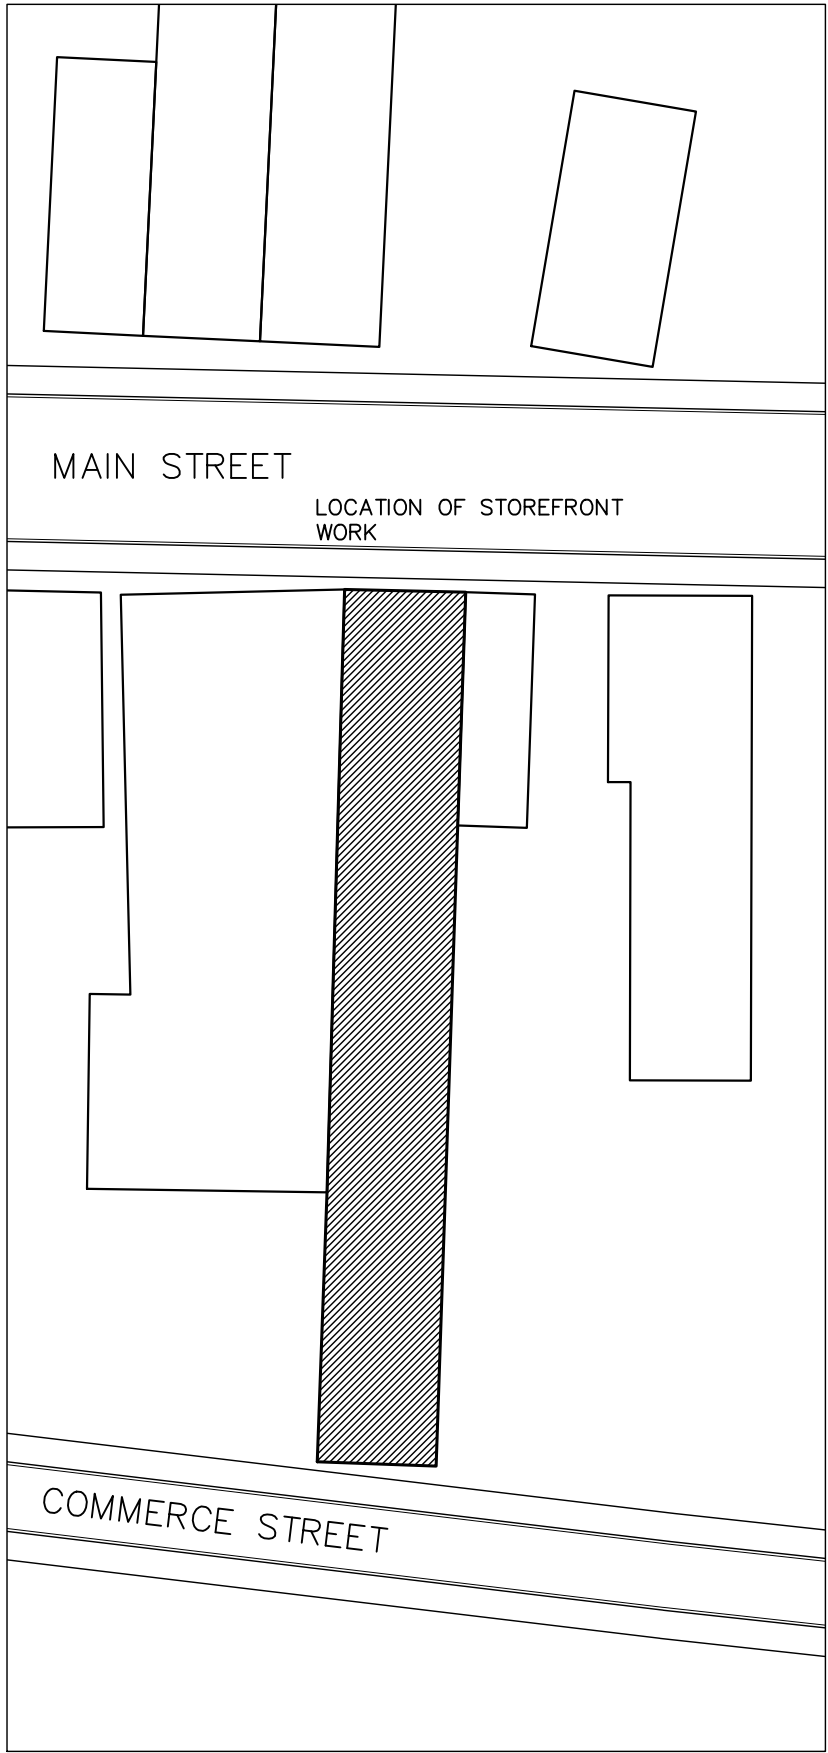

2 EXISTING SITE PLAN
SCALE: 1" = 20'

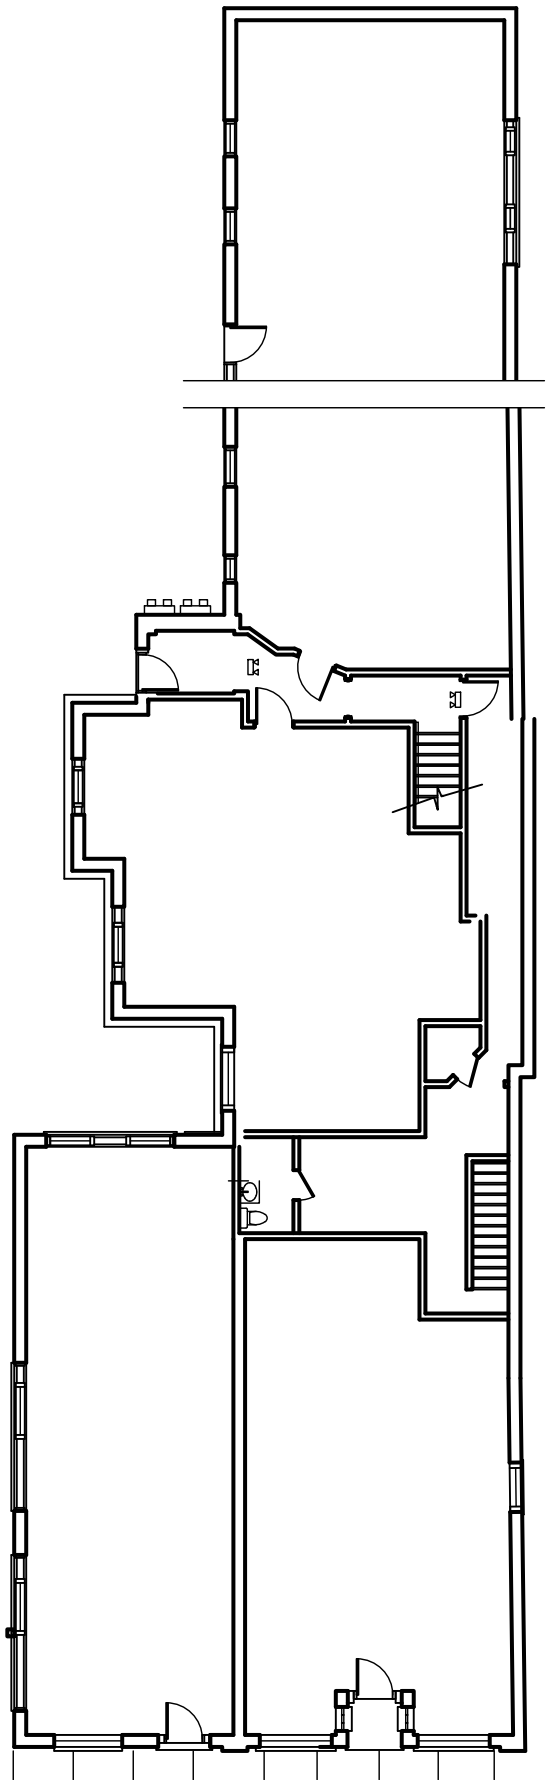

3 EXISTING FIRST FLOOR PLAN
SCALE: 3/32" = 1'-0"

PROJECT NAME:
Storefront Alterations
143 Main Street
Beacon, NY, 12508

CLIENT:
Lindley Todd LLC
4 Cross St
Beacon, NY 12508

ARCHITECT:
calderón architecture & design
studio p.c.

5 CLIFF STREET
BEACON, NY 12508
T: 845-504-3706
info@calderonarchitecture.com

No.	REVISION/SUBMISSION	DATE
4	PLANNING SUBMISSION REV	2018-09-07
3	PLANNING SUBMISSION	2018-08-28
2	CLIENT REVIEW	2018-08-24
1	CLIENT REVIEW	2018-08-17

© 2018 CALDERON ARCHITECTURE & DESIGN STUDIO P.C.

SEAL & SIGNATURE:



JOB NUMBER:
1491/2018

DRAWING TITLE:
AERIAL VIEW,
SITE PLAN &
FLOOR PLAN


DRAWING NO.
A-100.00

SHEET NO: 1 of 3	DATE: AUGUST 28, 2018
	SCALE: AS NOTED
	DRAWN BY: D.D.
	CHECKED BY: J.C.C.

THESE CADD FILES MAY NOT BE USED, DUPLICATED, MODIFIED OR CHANGED IN ANY MANNER WITHOUT THE WRITTEN CONSENT OF CALDERON ARCHITECTURE & DESIGN STUDIO P.C. THE USER AND ITS AGENTS WILL BE LIABLE FOR ANY UNAUTHORIZED USE, DUPLICATION, MODIFICATION OR CHANGE.

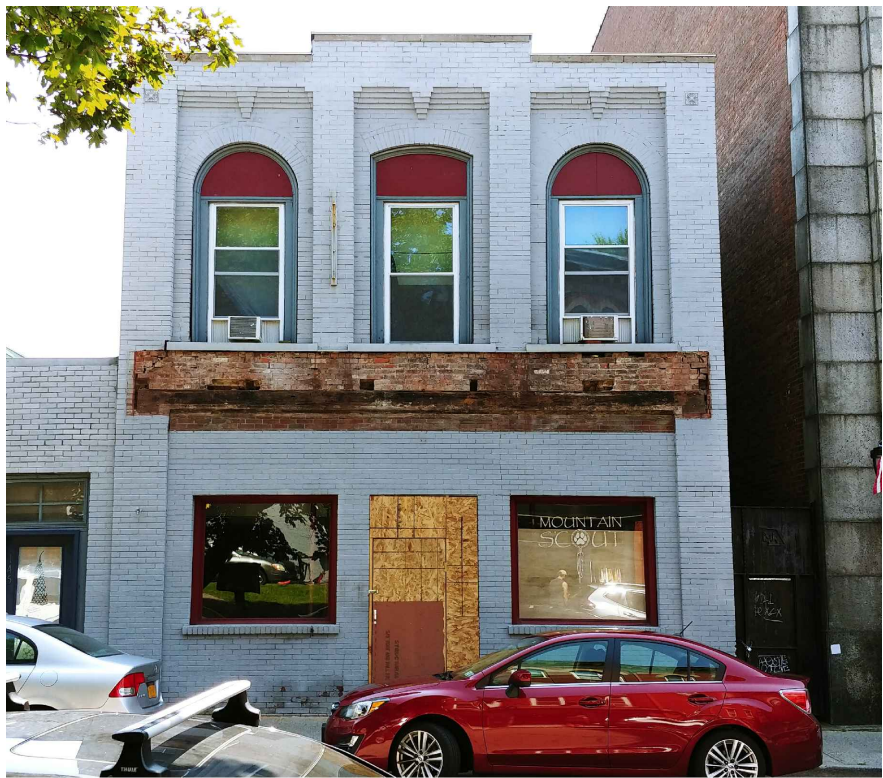


1 PHOTOGRAPH OF EXISTING NORTH ELEVATION
SCALE: N.T.S.

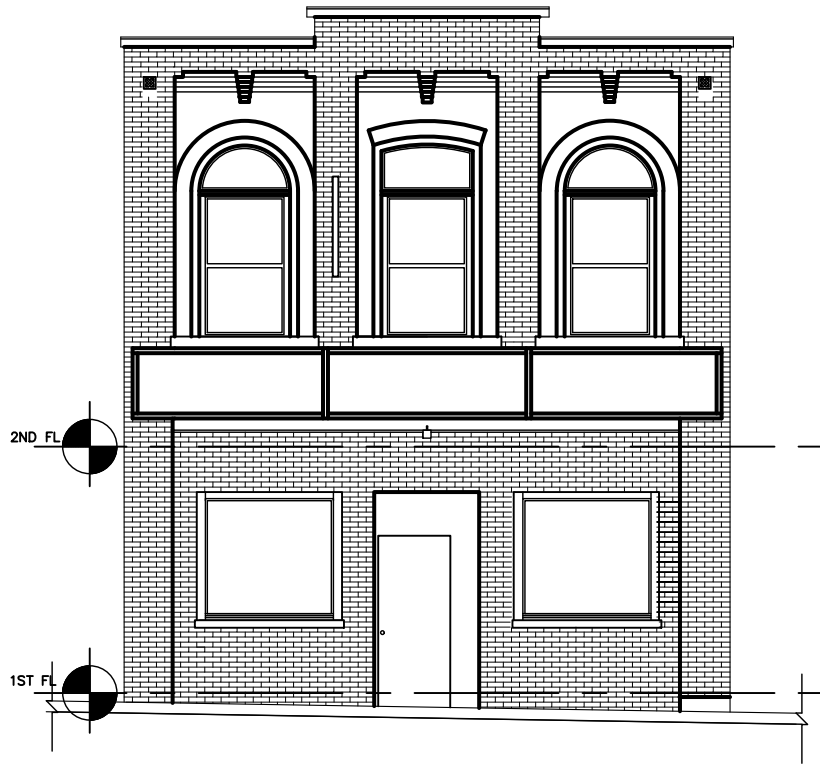

2 EXISTING NORTH ELEVATION
SCALE: 1/8" = 1'-0"




3 PROPOSED NORTH ELEVATION
SCALE: 1/8" = 1'-0"

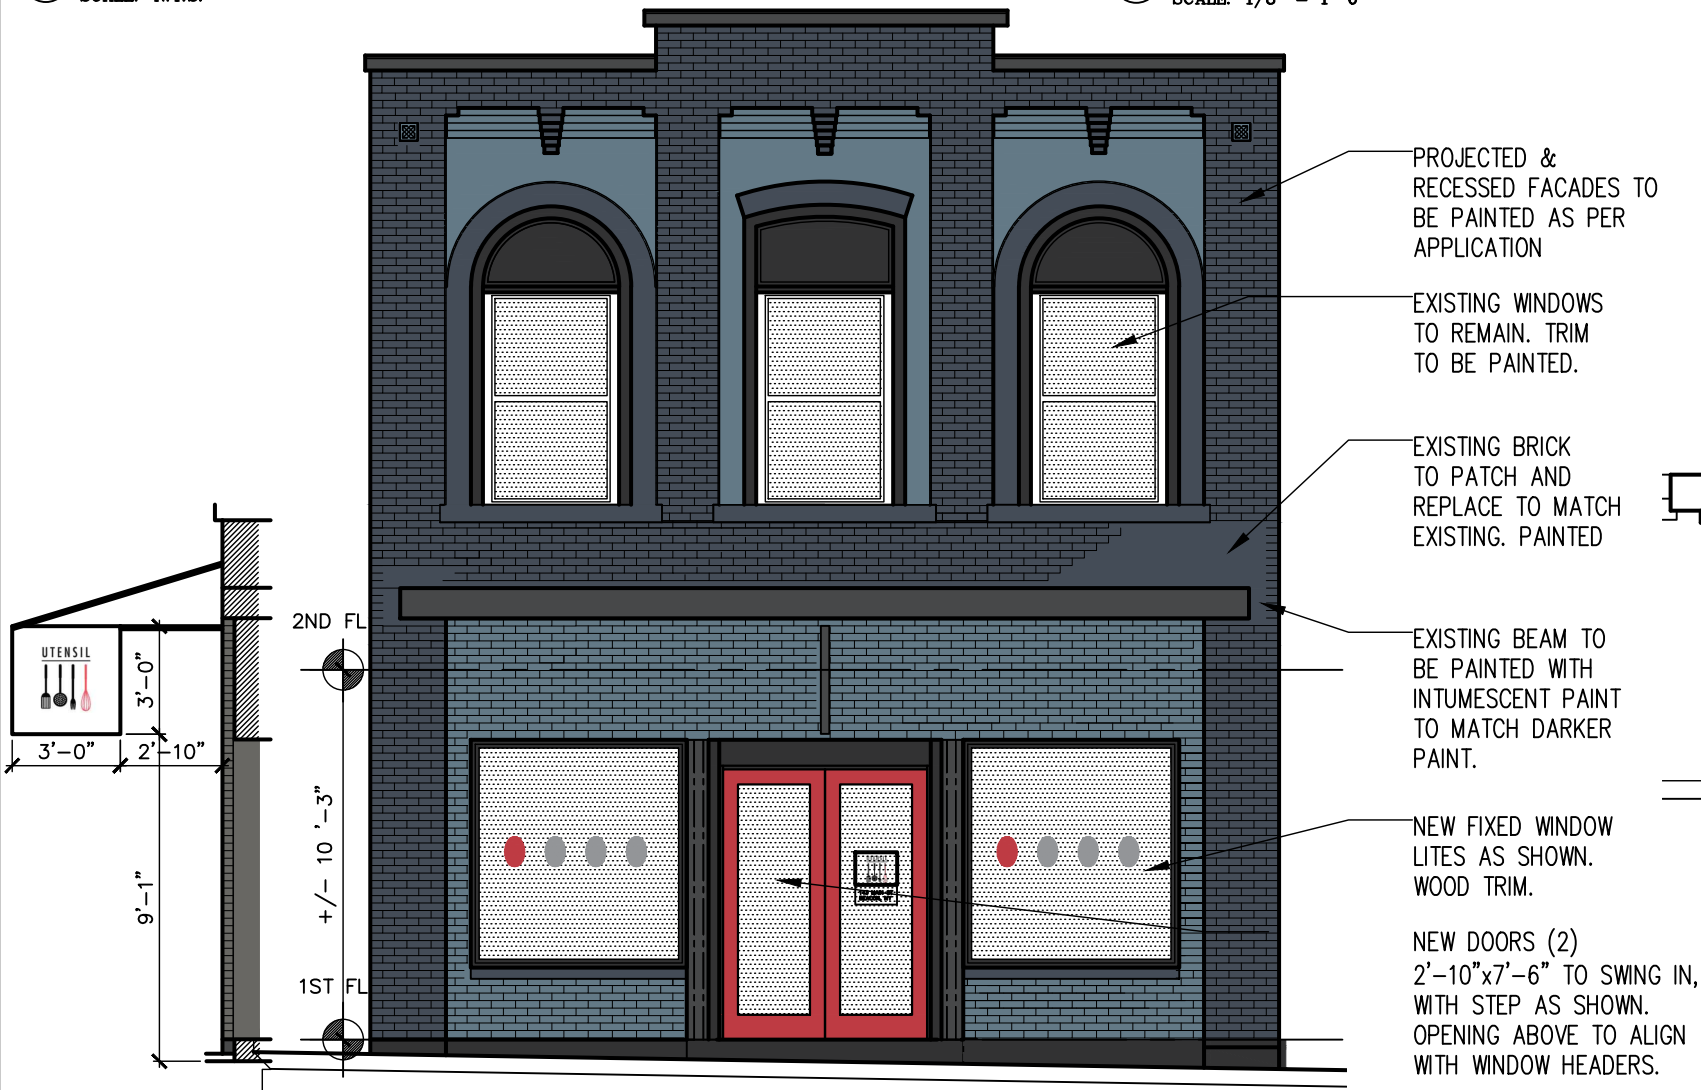

4 PROPOSED SIGN DETAIL
SCALE: 3/16" = 1'-0"

5 PROPOSED NORTH ELEVATION
SCALE: 3/16" = 1'-0"

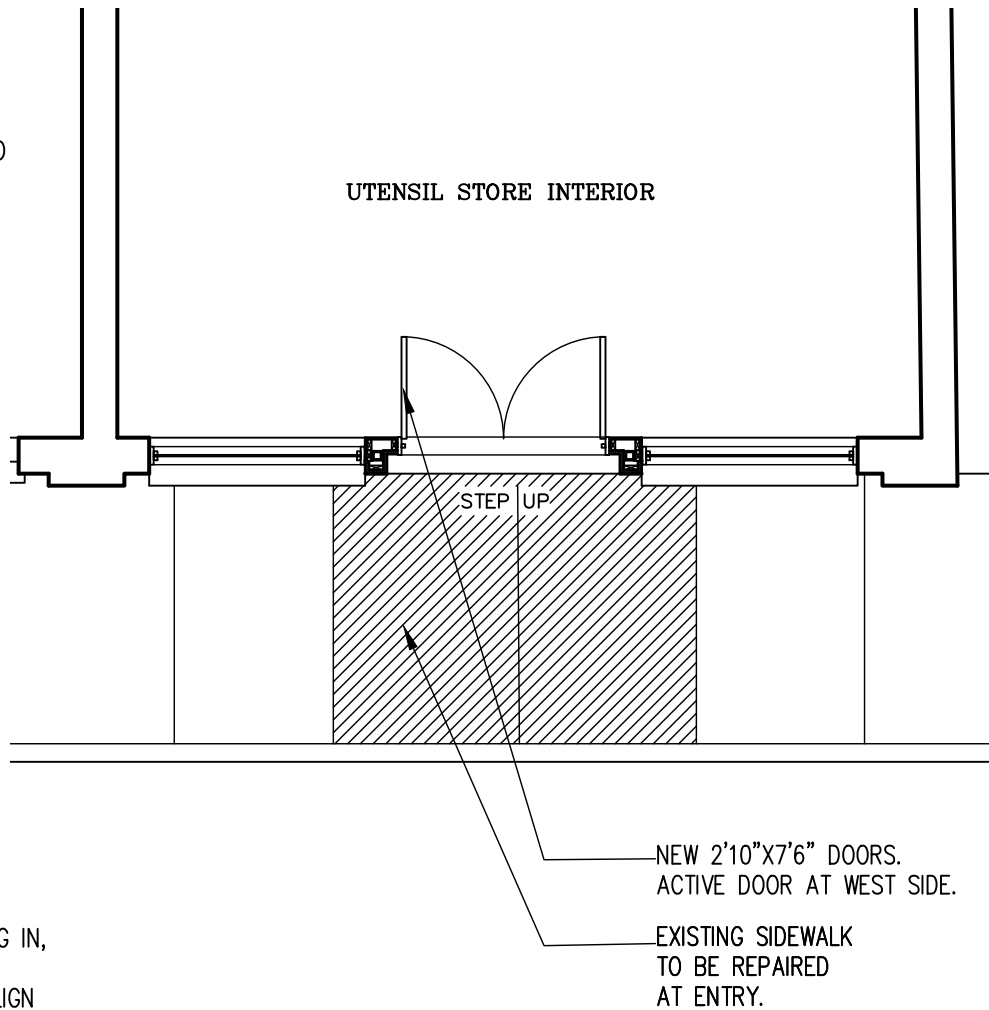


6 PROPOSED PLAN AT STOREFRONT
SCALE: 3/16" = 1'-0"

PROJECT NAME:
Storefront Alterations
143 Main Street
Beacon, NY, 12508
CLIENT:
Lindley Todd LLC
4 Cross St
Beacon, NY 12508
ARCHITECT:
calderón architecture & design
studio p.c.
5 CLIFF STREET
BEACON, NY 12508
T: 845-504-3706
info@calderonarchitecture.com

No.	REVISION/SUBMISSION	DATE
4	PLANNING SUBMISSION REV	2018-09-07
3	PLANNING SUBMISSION	2018-08-28
2	CLIENT REVIEW	2018-08-24
1	CLIENT REVIEW	2018-08-17

©2018 CALDERON ARCHITECTURE & DESIGN STUDIO P.C.

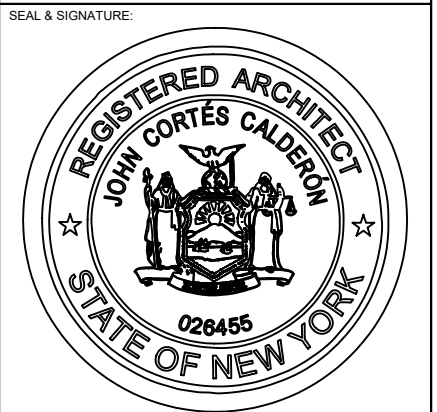


JOB NUMBER:
1491/2018

DRAWING TITLE:
**EXISTING & PROPOSED
STOREFRONT
ELEVATIONS**

DRAWING NO.
A-101.00

SHEET NO. 2 of 3	DATE: AUGUST 28, 2018 SCALE: AS NOTED DRAWN BY: D.D. CHECKED BY: J.C.C.
---------------------	--

THESE CADD FILES MAY NOT BE USED, DUPLICATED, MODIFIED OR CHANGED IN ANY MANNER WITHOUT THE WRITTEN CONSENT OF CALDERON ARCHITECTURE & DESIGN STUDIO P.C. THE USER AND ITS AGENTS WILL BE LIABLE FOR ANY UNAUTHORIZED USE, DUPLICATION, MODIFICATION OR CHANGE.

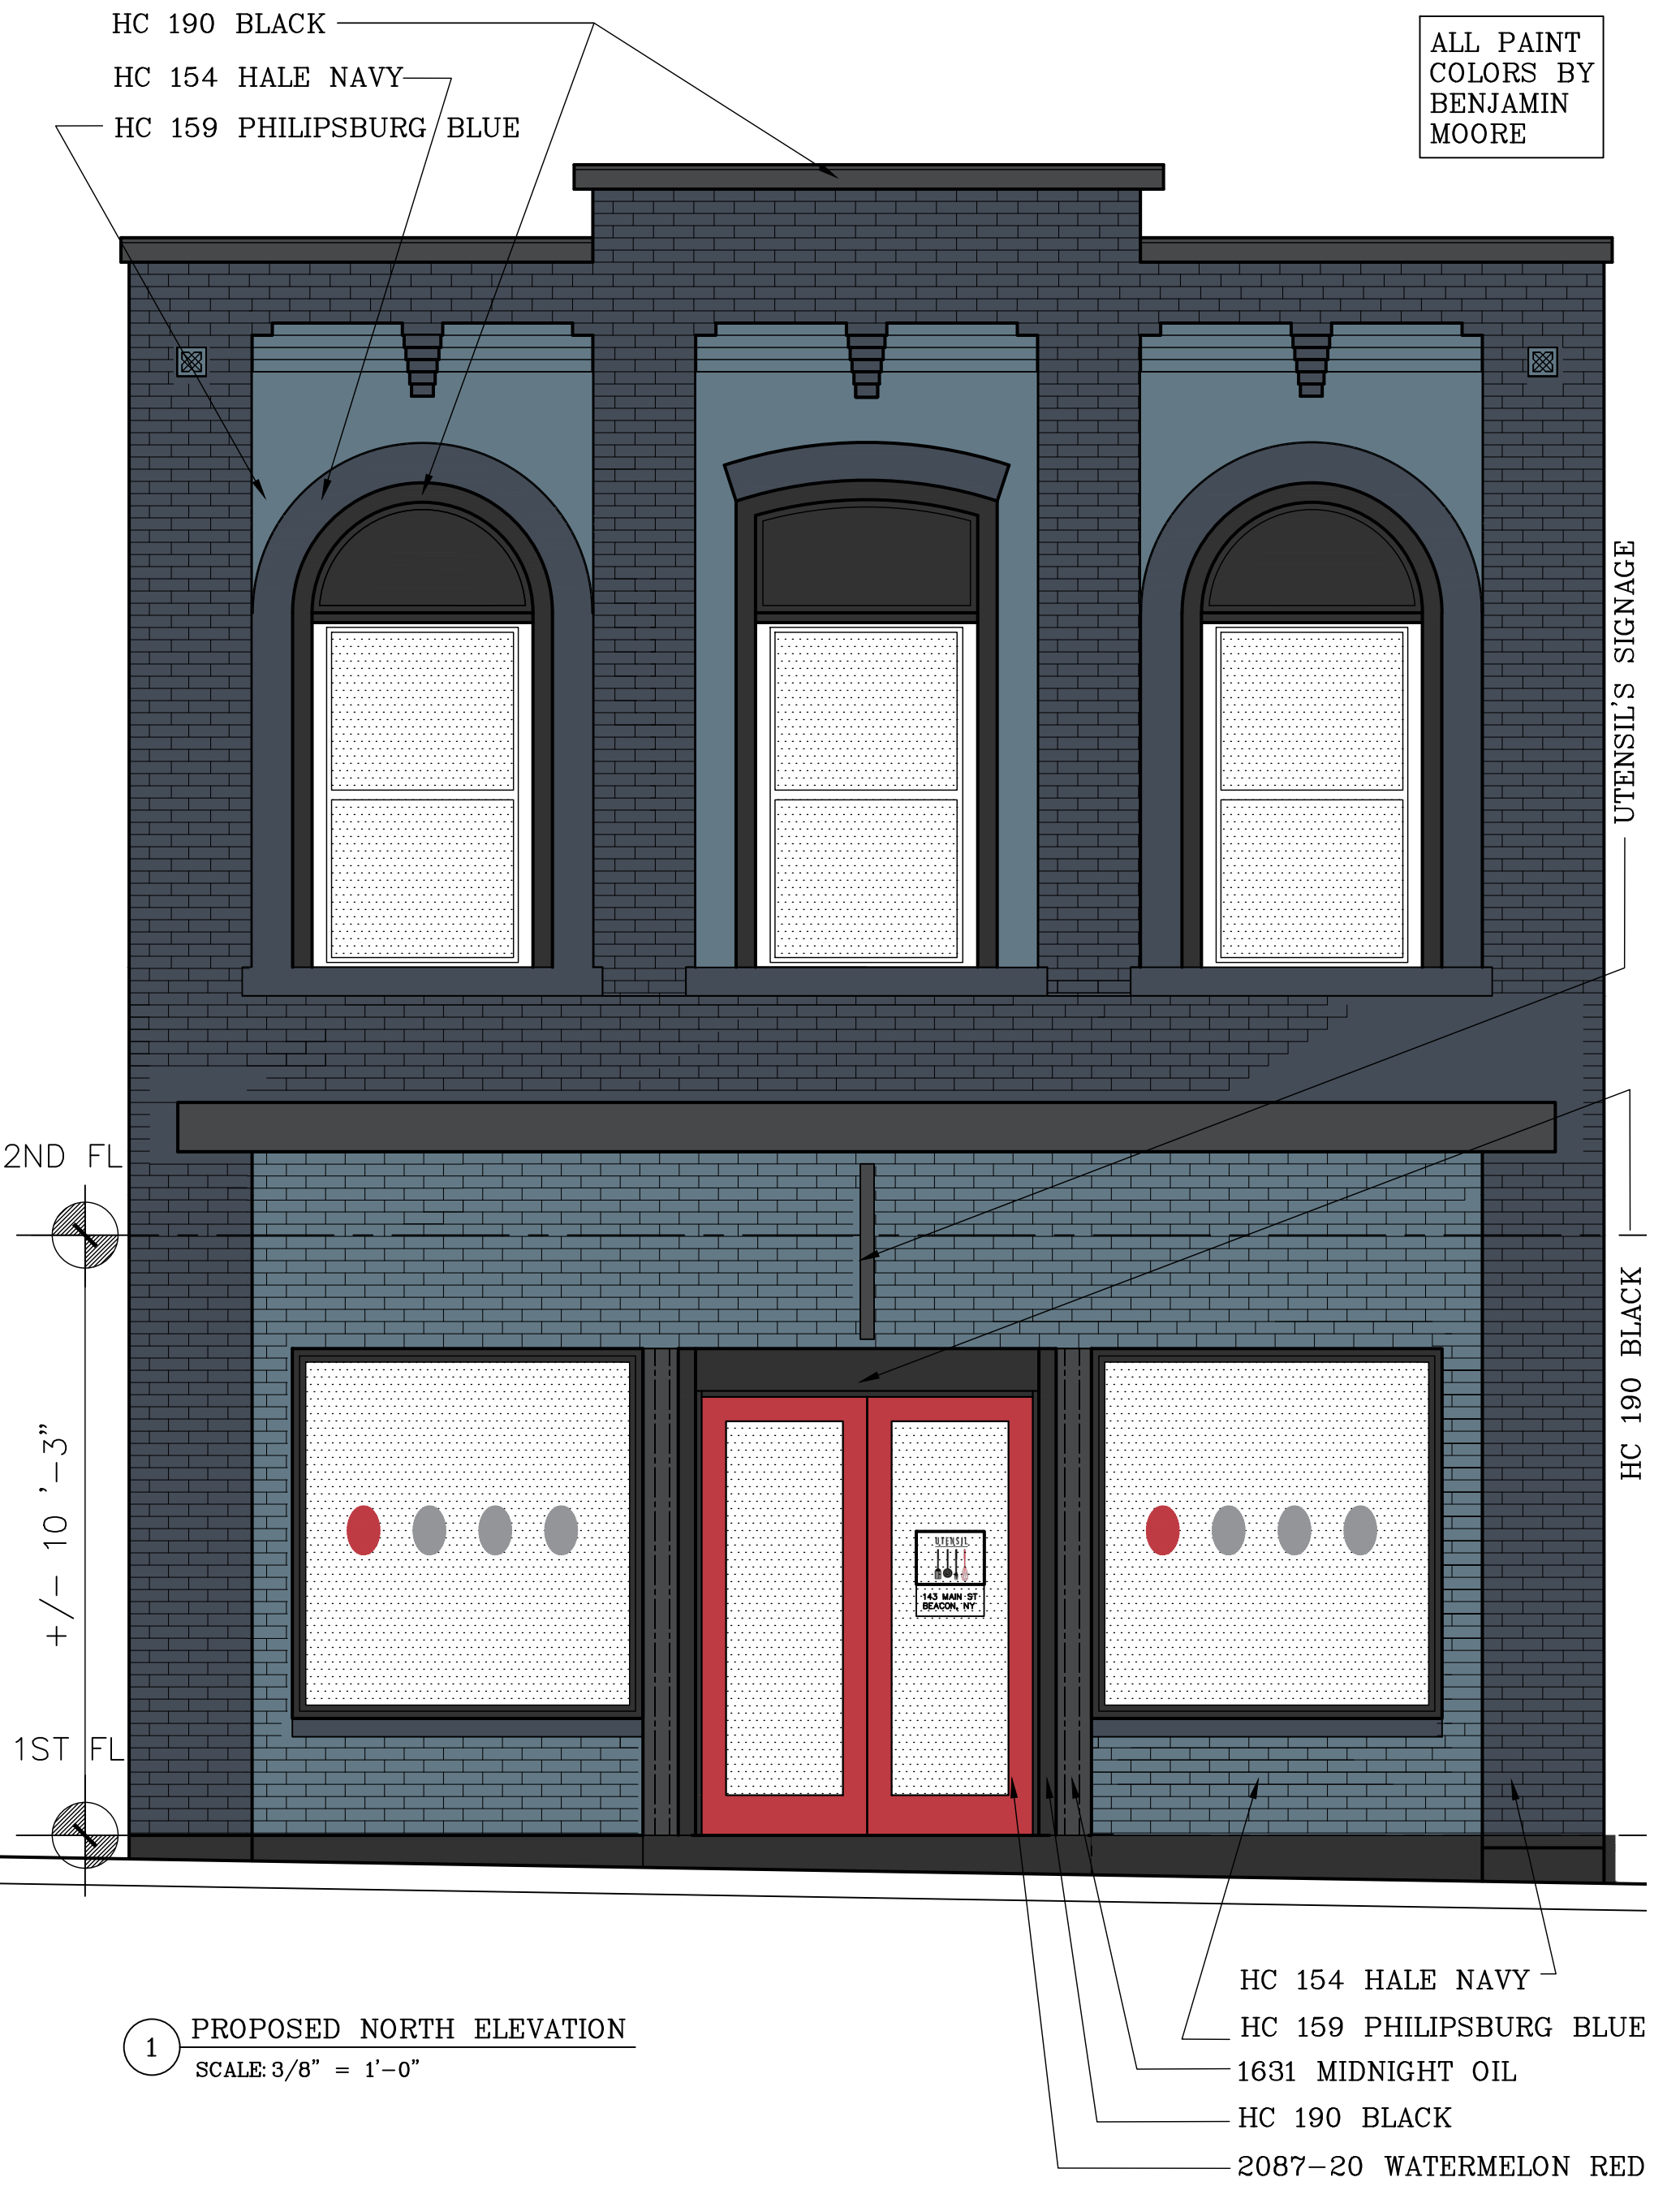

ALL PAINT
COLORS BY
BENJAMIN
MOORE

1631 MIDNIGHT OIL
2087-20 WATERMELON RED
HC 190 BLACK
HC 154 HALE NAVY
HC 159 PHILIPSBURG BLUE

HC 154 HALE NAVY
HC 159 PHILIPSBURG BLUE
1631 MIDNIGHT OIL
HC 190 BLACK
2087-20 WATERMELON RED

1 PROPOSED NORTH ELEVATION
SCALE: 3/8" = 1'-0"

PROJECT NAME: Storefront Alterations 133 Main Street Beacon, NY, 12508										
CLIENT: Lindley Todd LLC 4 Cross St Beacon, NY 12508										
ARCHITECT: calderon architecture & design studio p.c. 5 CLIFF STREET BEACON, NY 12508 T: 845-394-3706 info@calderonarchitecture.com										
<table><tr><td>1</td><td>REVISION/SUBMISSION</td><td>DATE</td></tr><tr><td>2</td><td>CLIENT REVIEW</td><td>2018-08-24</td></tr><tr><td>3</td><td>PLANNING SUBMISSION</td><td>2018-08-28</td></tr></table>		1	REVISION/SUBMISSION	DATE	2	CLIENT REVIEW	2018-08-24	3	PLANNING SUBMISSION	2018-08-28
1	REVISION/SUBMISSION	DATE								
2	CLIENT REVIEW	2018-08-24								
3	PLANNING SUBMISSION	2018-08-28								
2018 CALDERON ARCHITECTURE & DESIGN STUDIO P.C.										
SEAL & SIGNATURE:										
JOB NUMBER: 1491/2018										
DRAWING TITLE: PROPOSED NORTH ELEVATION										
DRAWING NO. A-102.00										
SHEET NO. 3 of 3										
DATE: AUGUST 28, 2018										
SCALE: AS NOTED										
DRAWN BY: D.D.										
CHECKED BY: J.C.C.										
THESE CAD FILES MAY NOT BE USED, DUPLICATED, MODIFIED OR REPRODUCED IN ANY MANNER WITHOUT THE WRITTEN CONSENT OF CALDERON ARCHITECTURE & DESIGN STUDIO P.C. AND ITS AGENTS. ANY DUPLICATION, MODIFICATION OR CHANGE.										