



**1st Floor Part Plan: Building 9 Addition**  
Scale: 1/4" = 1'-0"


NOTE: COORDINATE  
INSTALLATION OF NEW DECK  
WITH EXISTING UTILITIES IN FIELD

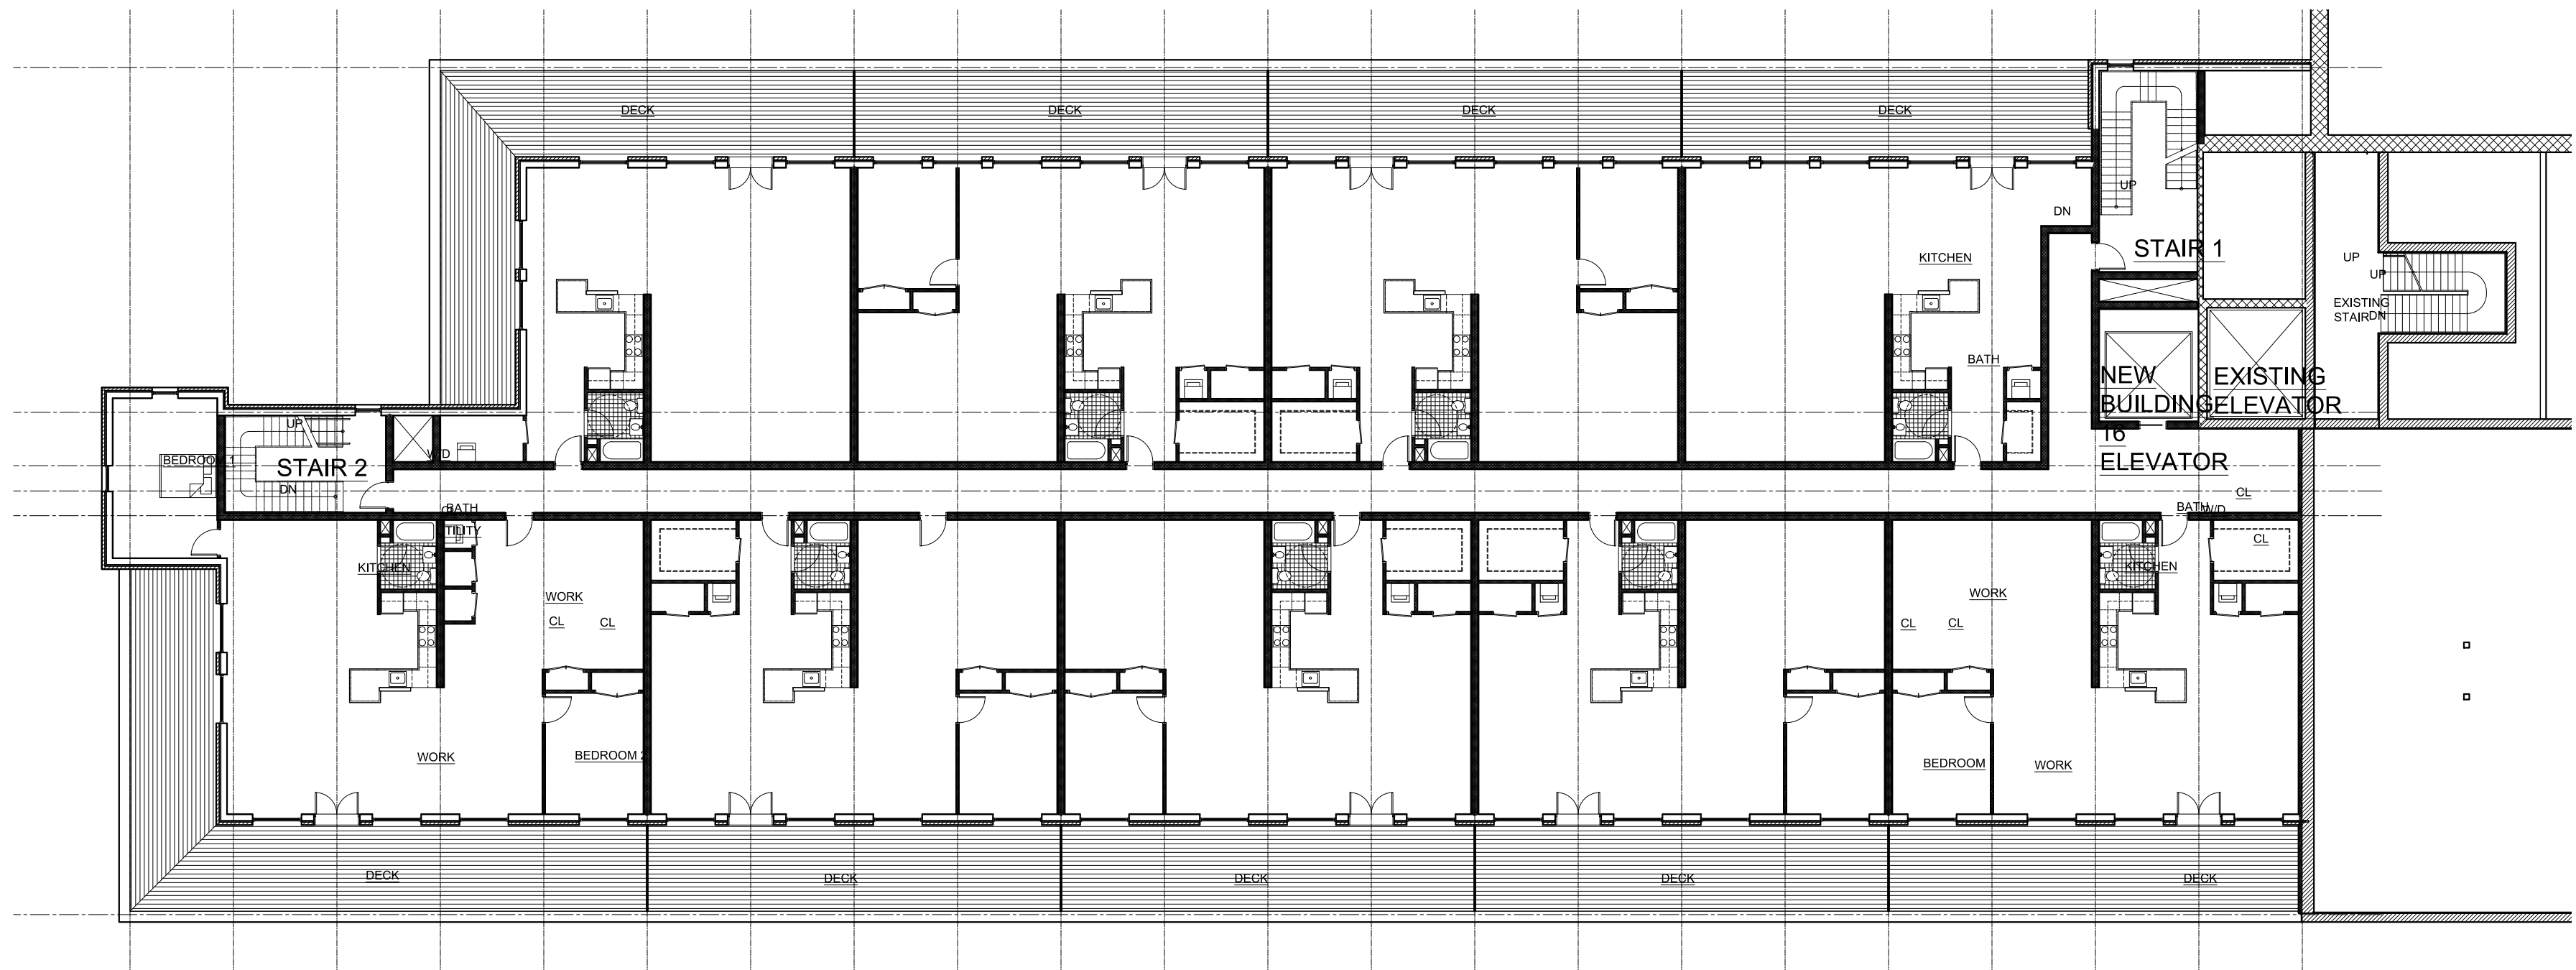


**4th Floor Plan: Building 16**  
Scale: 1/4" = 1'-0"

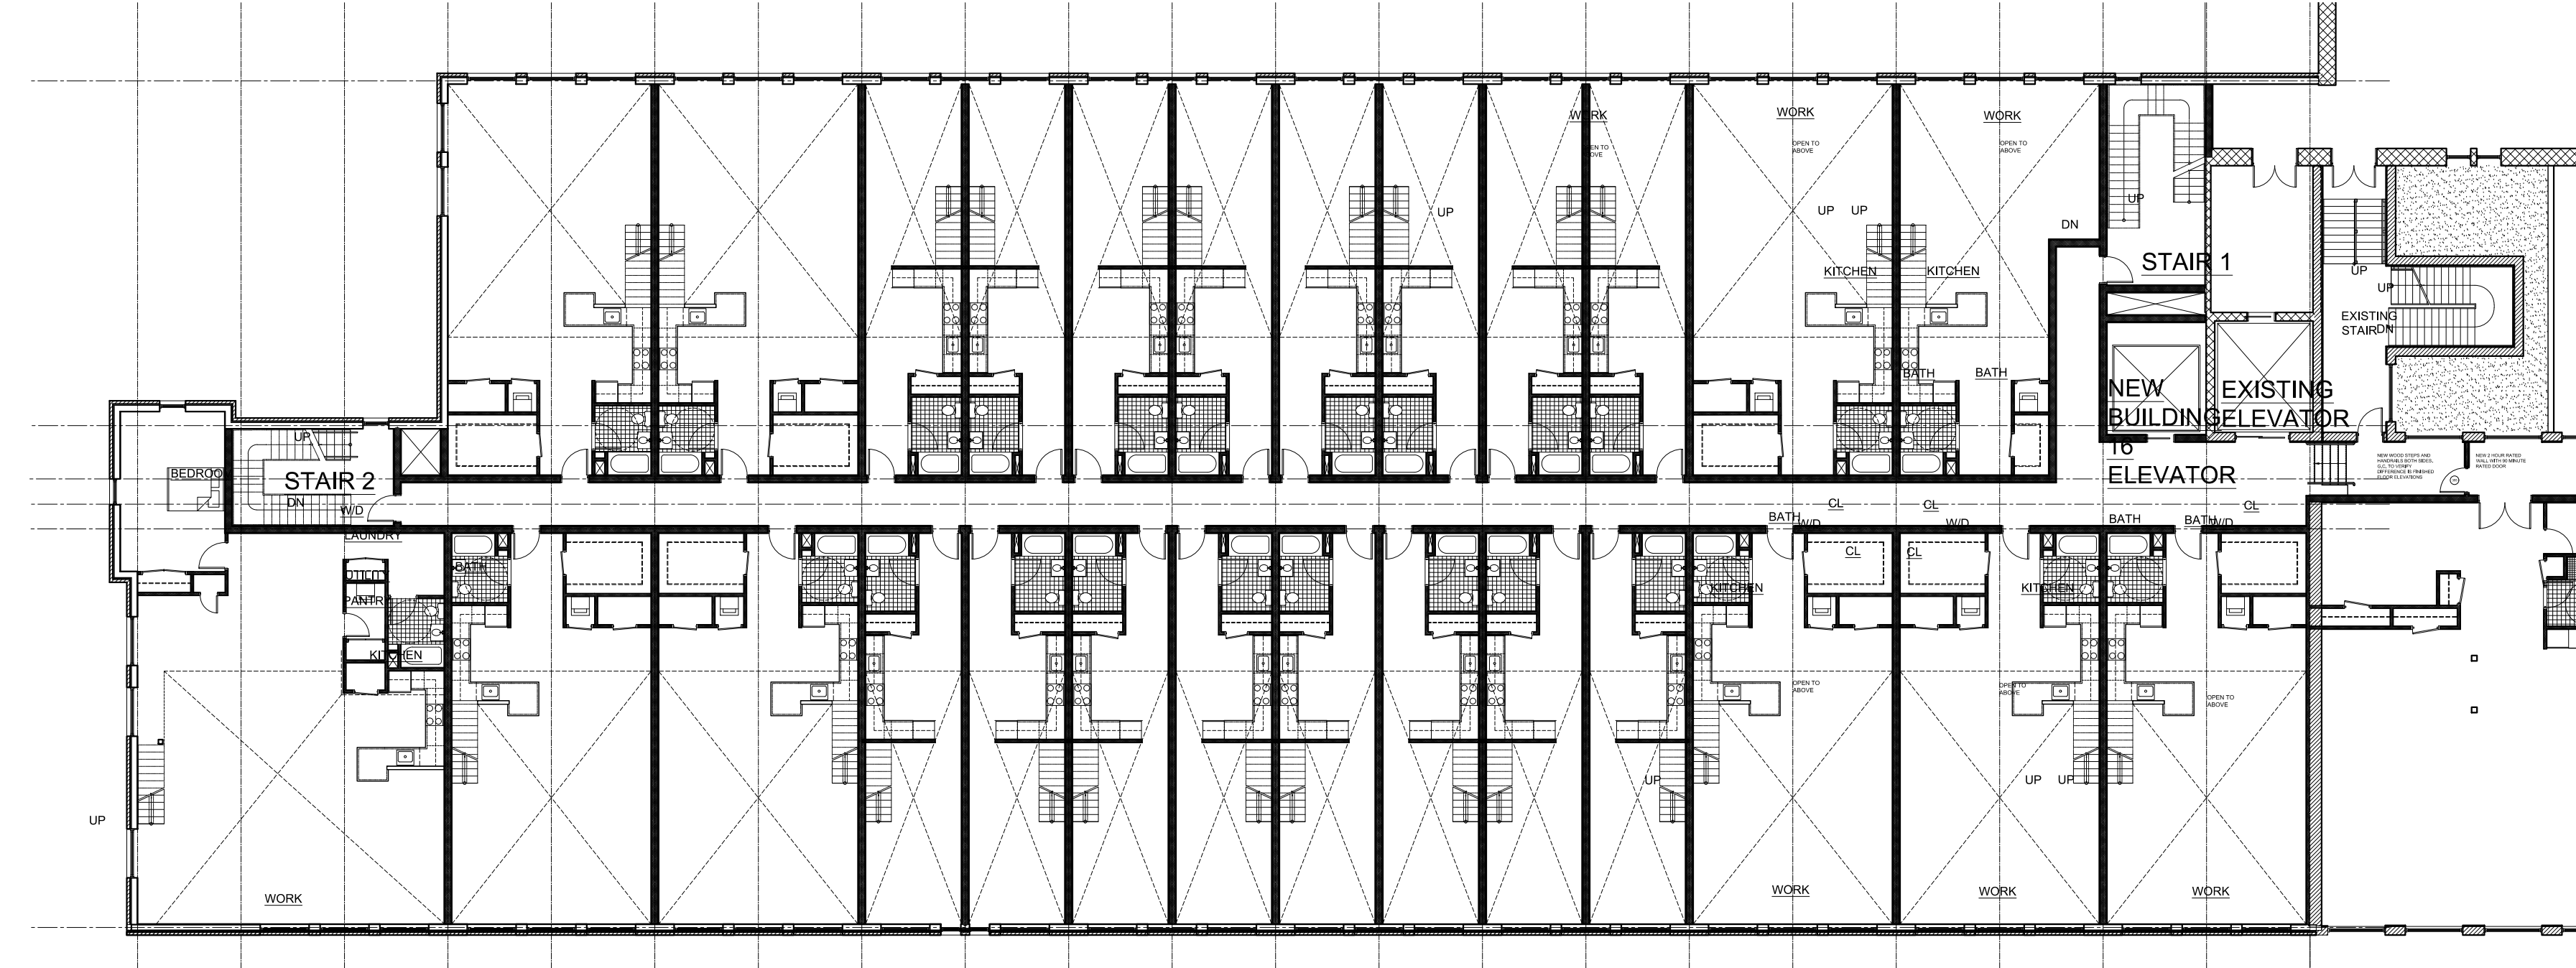

**3rd Floor Plan: Building 16**  
Scale: 1/4" = 1'-0"

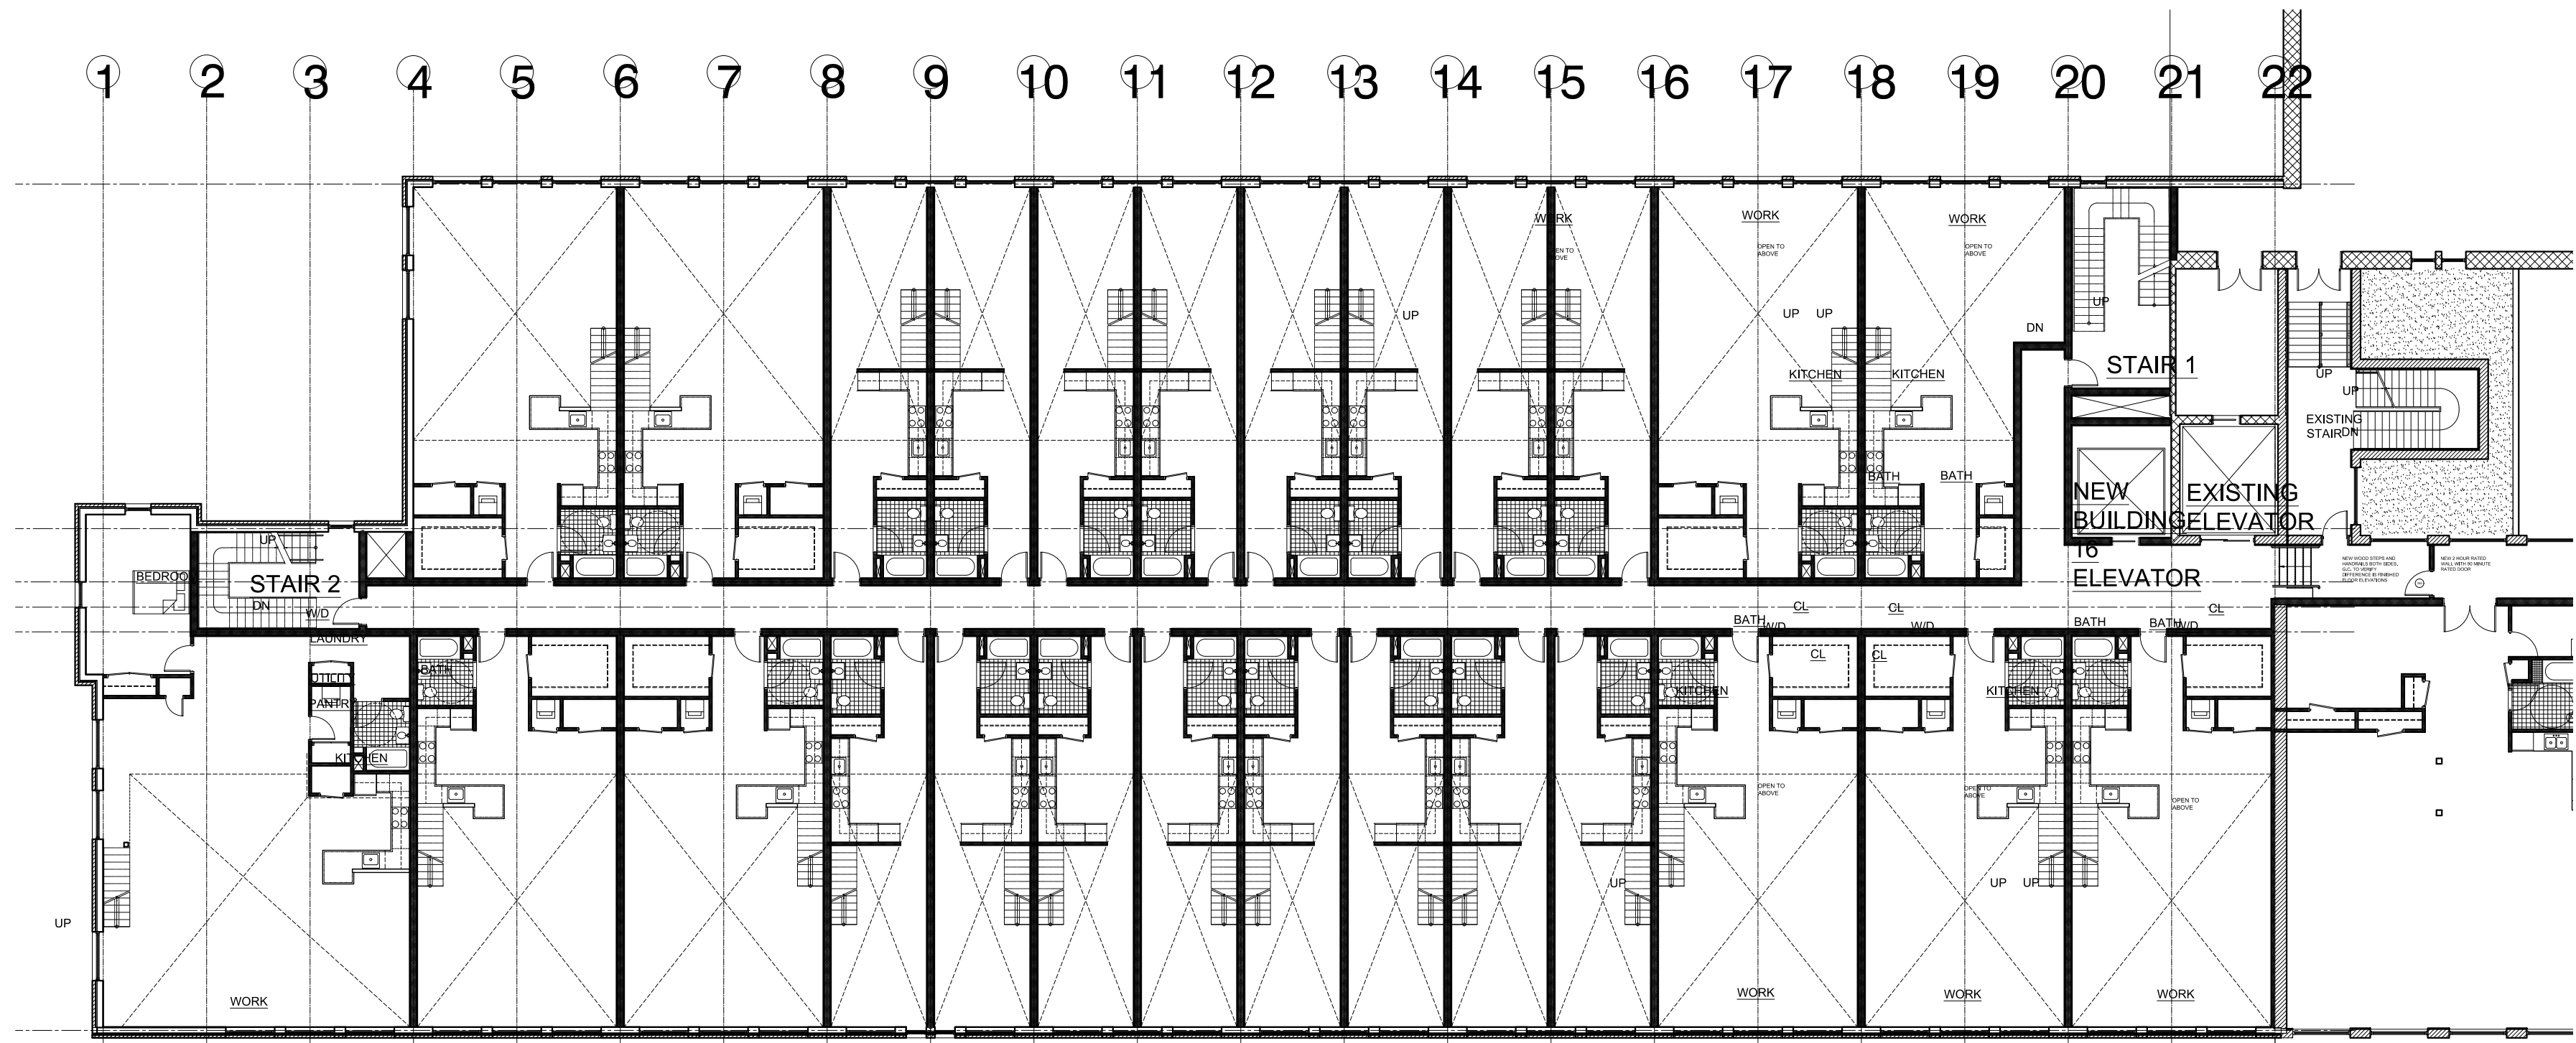

**2nd Floor Plan: Building 16**  
Scale: 1/4" = 1'-0"

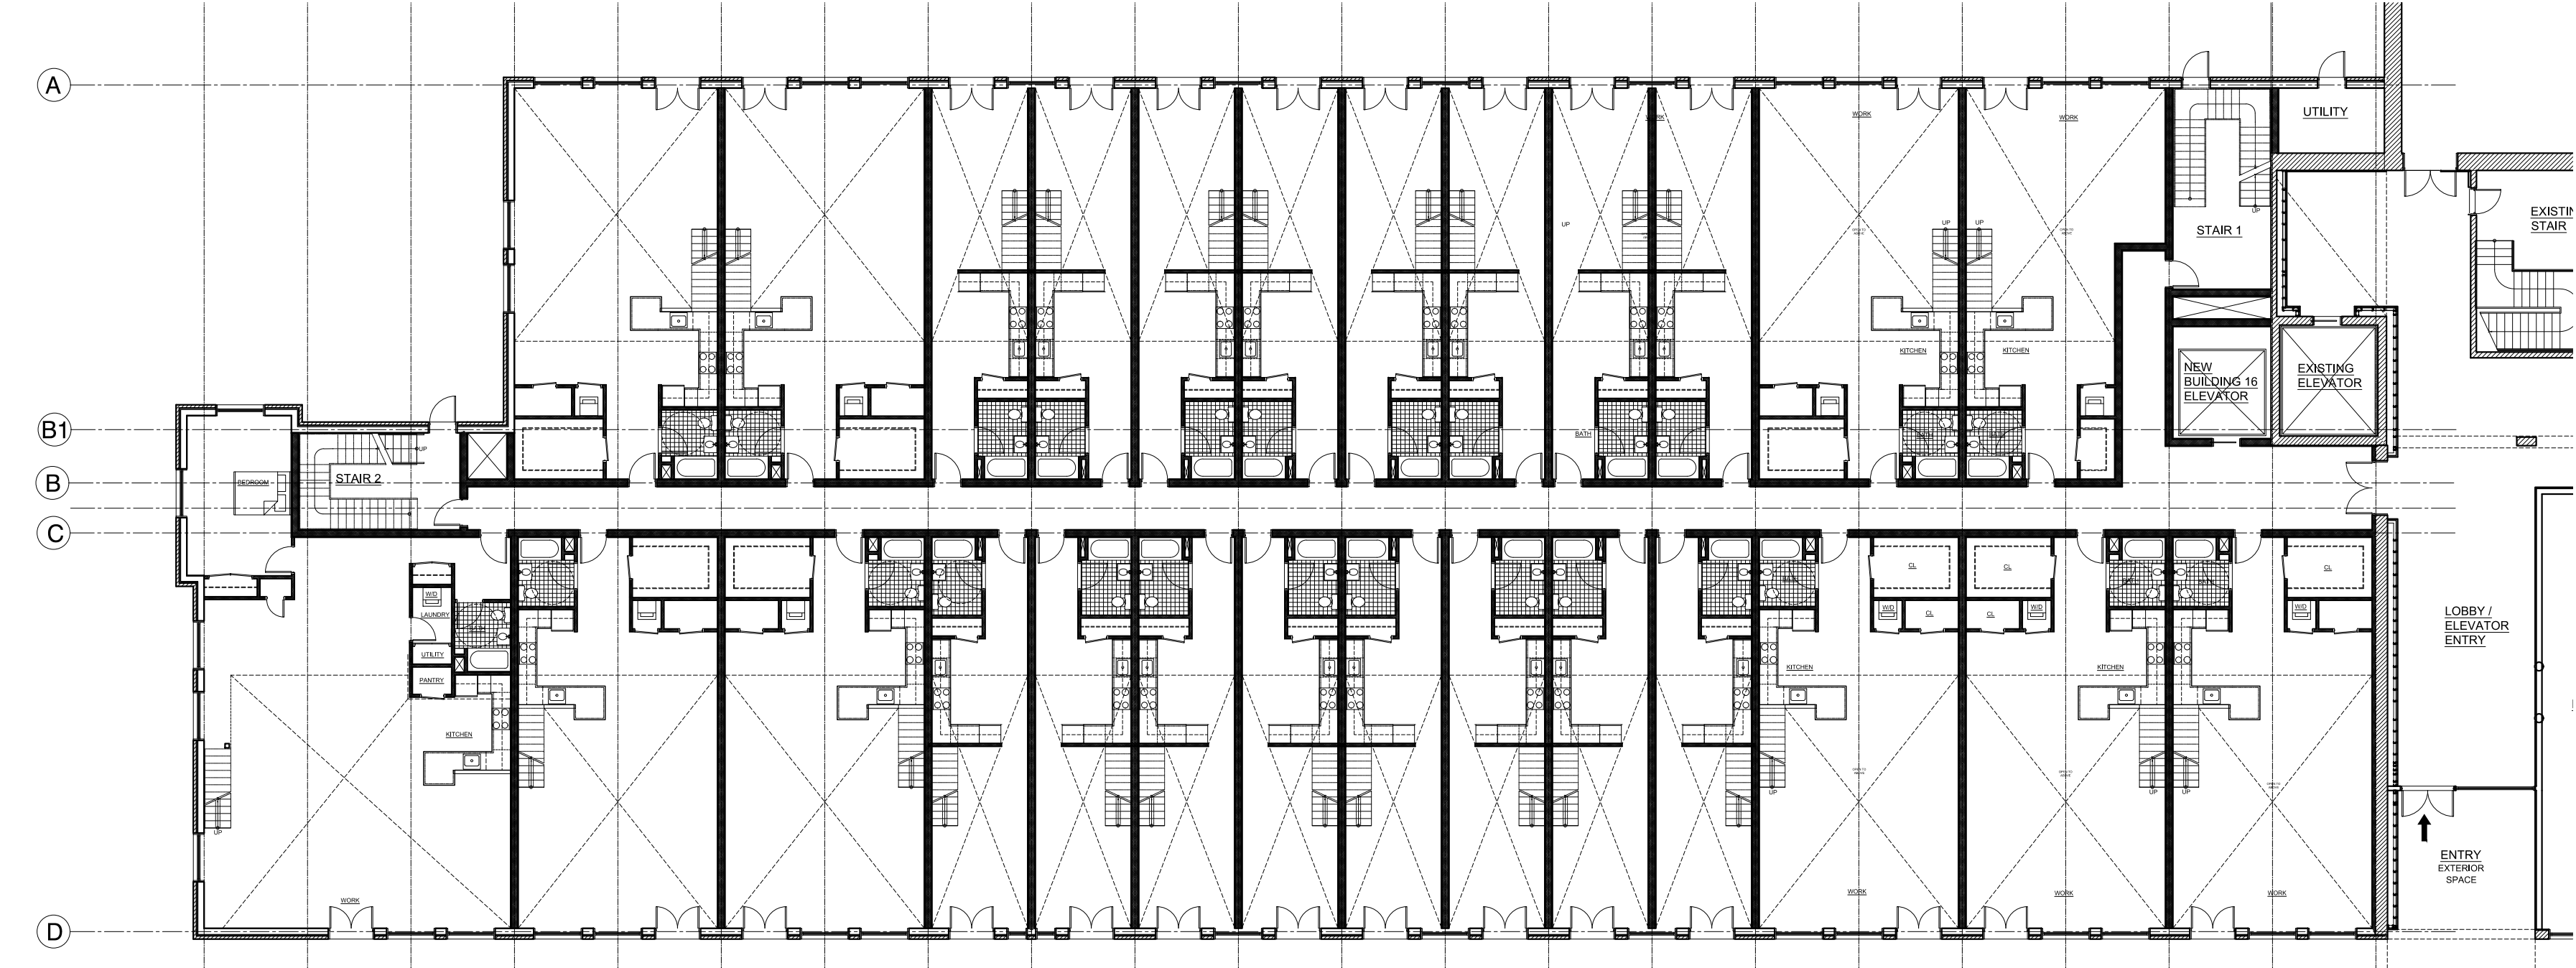

**1st Floor Plan: Building 16**  
Scale: 1/4" = 1'-0"

RECOMMENDED FOR APPROVAL:  
  
MAYOR OF THE CITY OF BEACON \_\_\_\_\_ DATE \_\_\_\_\_  
APPROVED BY RESOLUTION OF THE CITY COUNCIL OF THE CITY OF BEACON  
  
ON THE \_\_\_\_\_ DAY OF \_\_\_\_\_, 20\_\_\_\_

APPROVED BY RESOLUTION OF THE PLANNING BOARD OF THE CITY OF BEACON, NEW YORK, ON THE \_\_\_\_\_ DAY OF \_\_\_\_\_, 20\_\_\_\_, SUBJECT TO ALL REQUIREMENTS AND CONDITIONS OF SAID RESOLUTION. ANY CHANGE, ENLARGEMENT, MODIFICATION OR REVISION OF THIS PLAT, AS APPROVED, SHALL VOID THIS APPROVAL.  
  
SIGNED THIS \_\_\_\_\_ DAY OF \_\_\_\_\_, 20\_\_\_\_, BY \_\_\_\_\_  
  
CHAIRMAN  
  
SECRETARY  
  
IN ABSENCE OF THE CHAIRMAN OR SECRETARY, THE ACTING CHAIRMAN OR ACTING SECRETARY RESPECTIVELY MAY SIGN IN THIS PLACE.

REVISIONS:			
NO.	DATE	DESCRIPTION	BY
1	08/29/17	REVISED PER PLANNING BOARD COMMENTS	AJS
2	09/28/17	REVISED PER PLANNING BOARD COMMENTS	AJS
3	10/31/17	NO CHANGE	AJS
4	11/28/17	NO CHANGE	AJS
5	01/30/18	REVISED PER PLANNING BOARD COMMENTS	AJS
6	02/27/18	NO CHANGE	AJS
7	10/30/18	NO CHANGE	AJS

## Amendment to Special Use Permit Application

### Floor Plans - Buildings 16 - Sheet 4 of 10