




	4TH FLOOR
	3RD FLOOR
TIORONDA AVENUE	
	2ND FLOOR
CHURCHILL STREET DRIVE	1ST FLOOR
	GARAGE

EXISTING 46 UNIT APARTMENT BUILDING

Site Section: Longitudinal

Scale: 1" = 20'

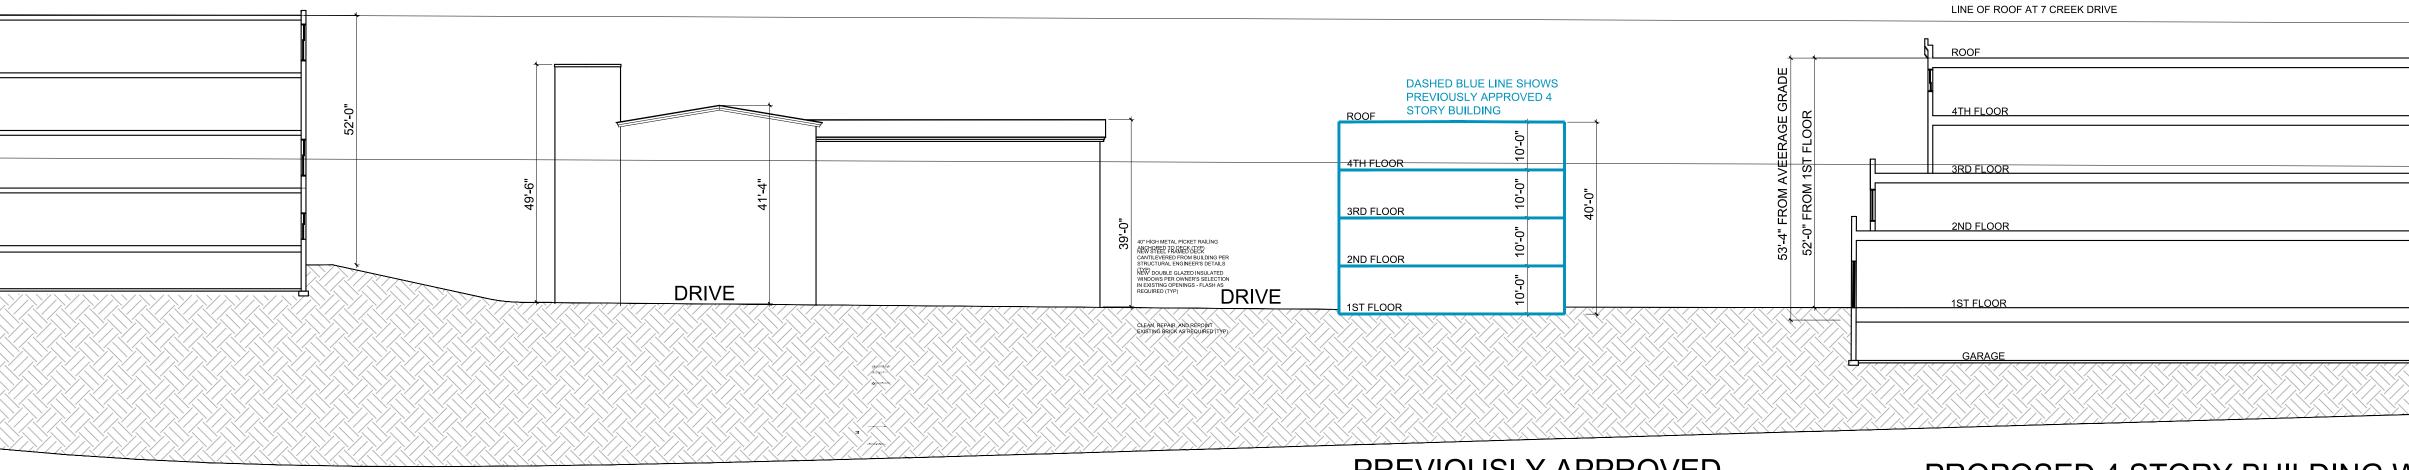

EXISTING RENOVATED LOFT BUILDING

Site / Civil Engineer: Hudson Land Design 174 Main Street Beacon, New York 12508

Surveyor: TEC Land Surveying, P.C. 15C Tioronda Avenue Beacon, New York 12508

Landscape Designer: Landscape Restorations P.O. Box 286 Beacon, New York 12508

PREVIOUSLY APPROVED 16 UNIT BUILDING (NOT TO BE BUILT)

PROPOSED 4 STORY BUILDING WITH 9 APARTMENTS, AND 11,500 GSF COMMERCIAL SPACE IN THIS BUILDING (13,771 SF TOTAL COMMERCIAL SPACE IN PROJECT)



Site Plan Application Sheet 3 of 12 - Site Section Diagram

REVISIONS:				
NO.	DATE	DATE DESCRIPTION E		
1	12/25/18	REVISED PER PLANNING BOARD COMMENTS	AJS	

	8'-0"	ſ	
10'-0"	12'-0"		
10'-0"	12'-0"		
10'-0"	12'-0"]	
14-0"	16'-0"		
8-0-I	11-6"		