


		REVISIONS:
NO.	DATE	DESCRIPTION
1	12/25/18	REVISED PER PLANNING BOARD COMMENTS
2	01/29/19	NO CHANGE

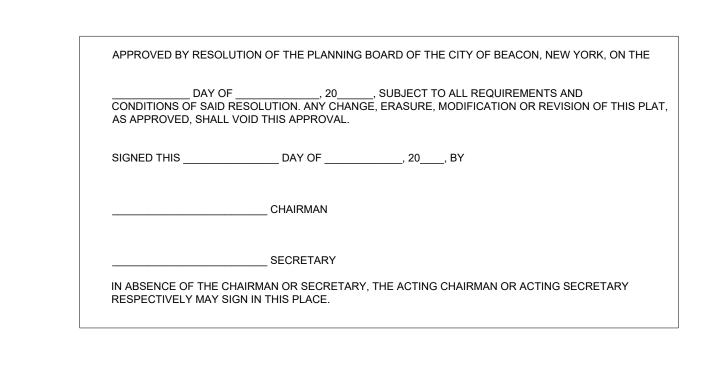

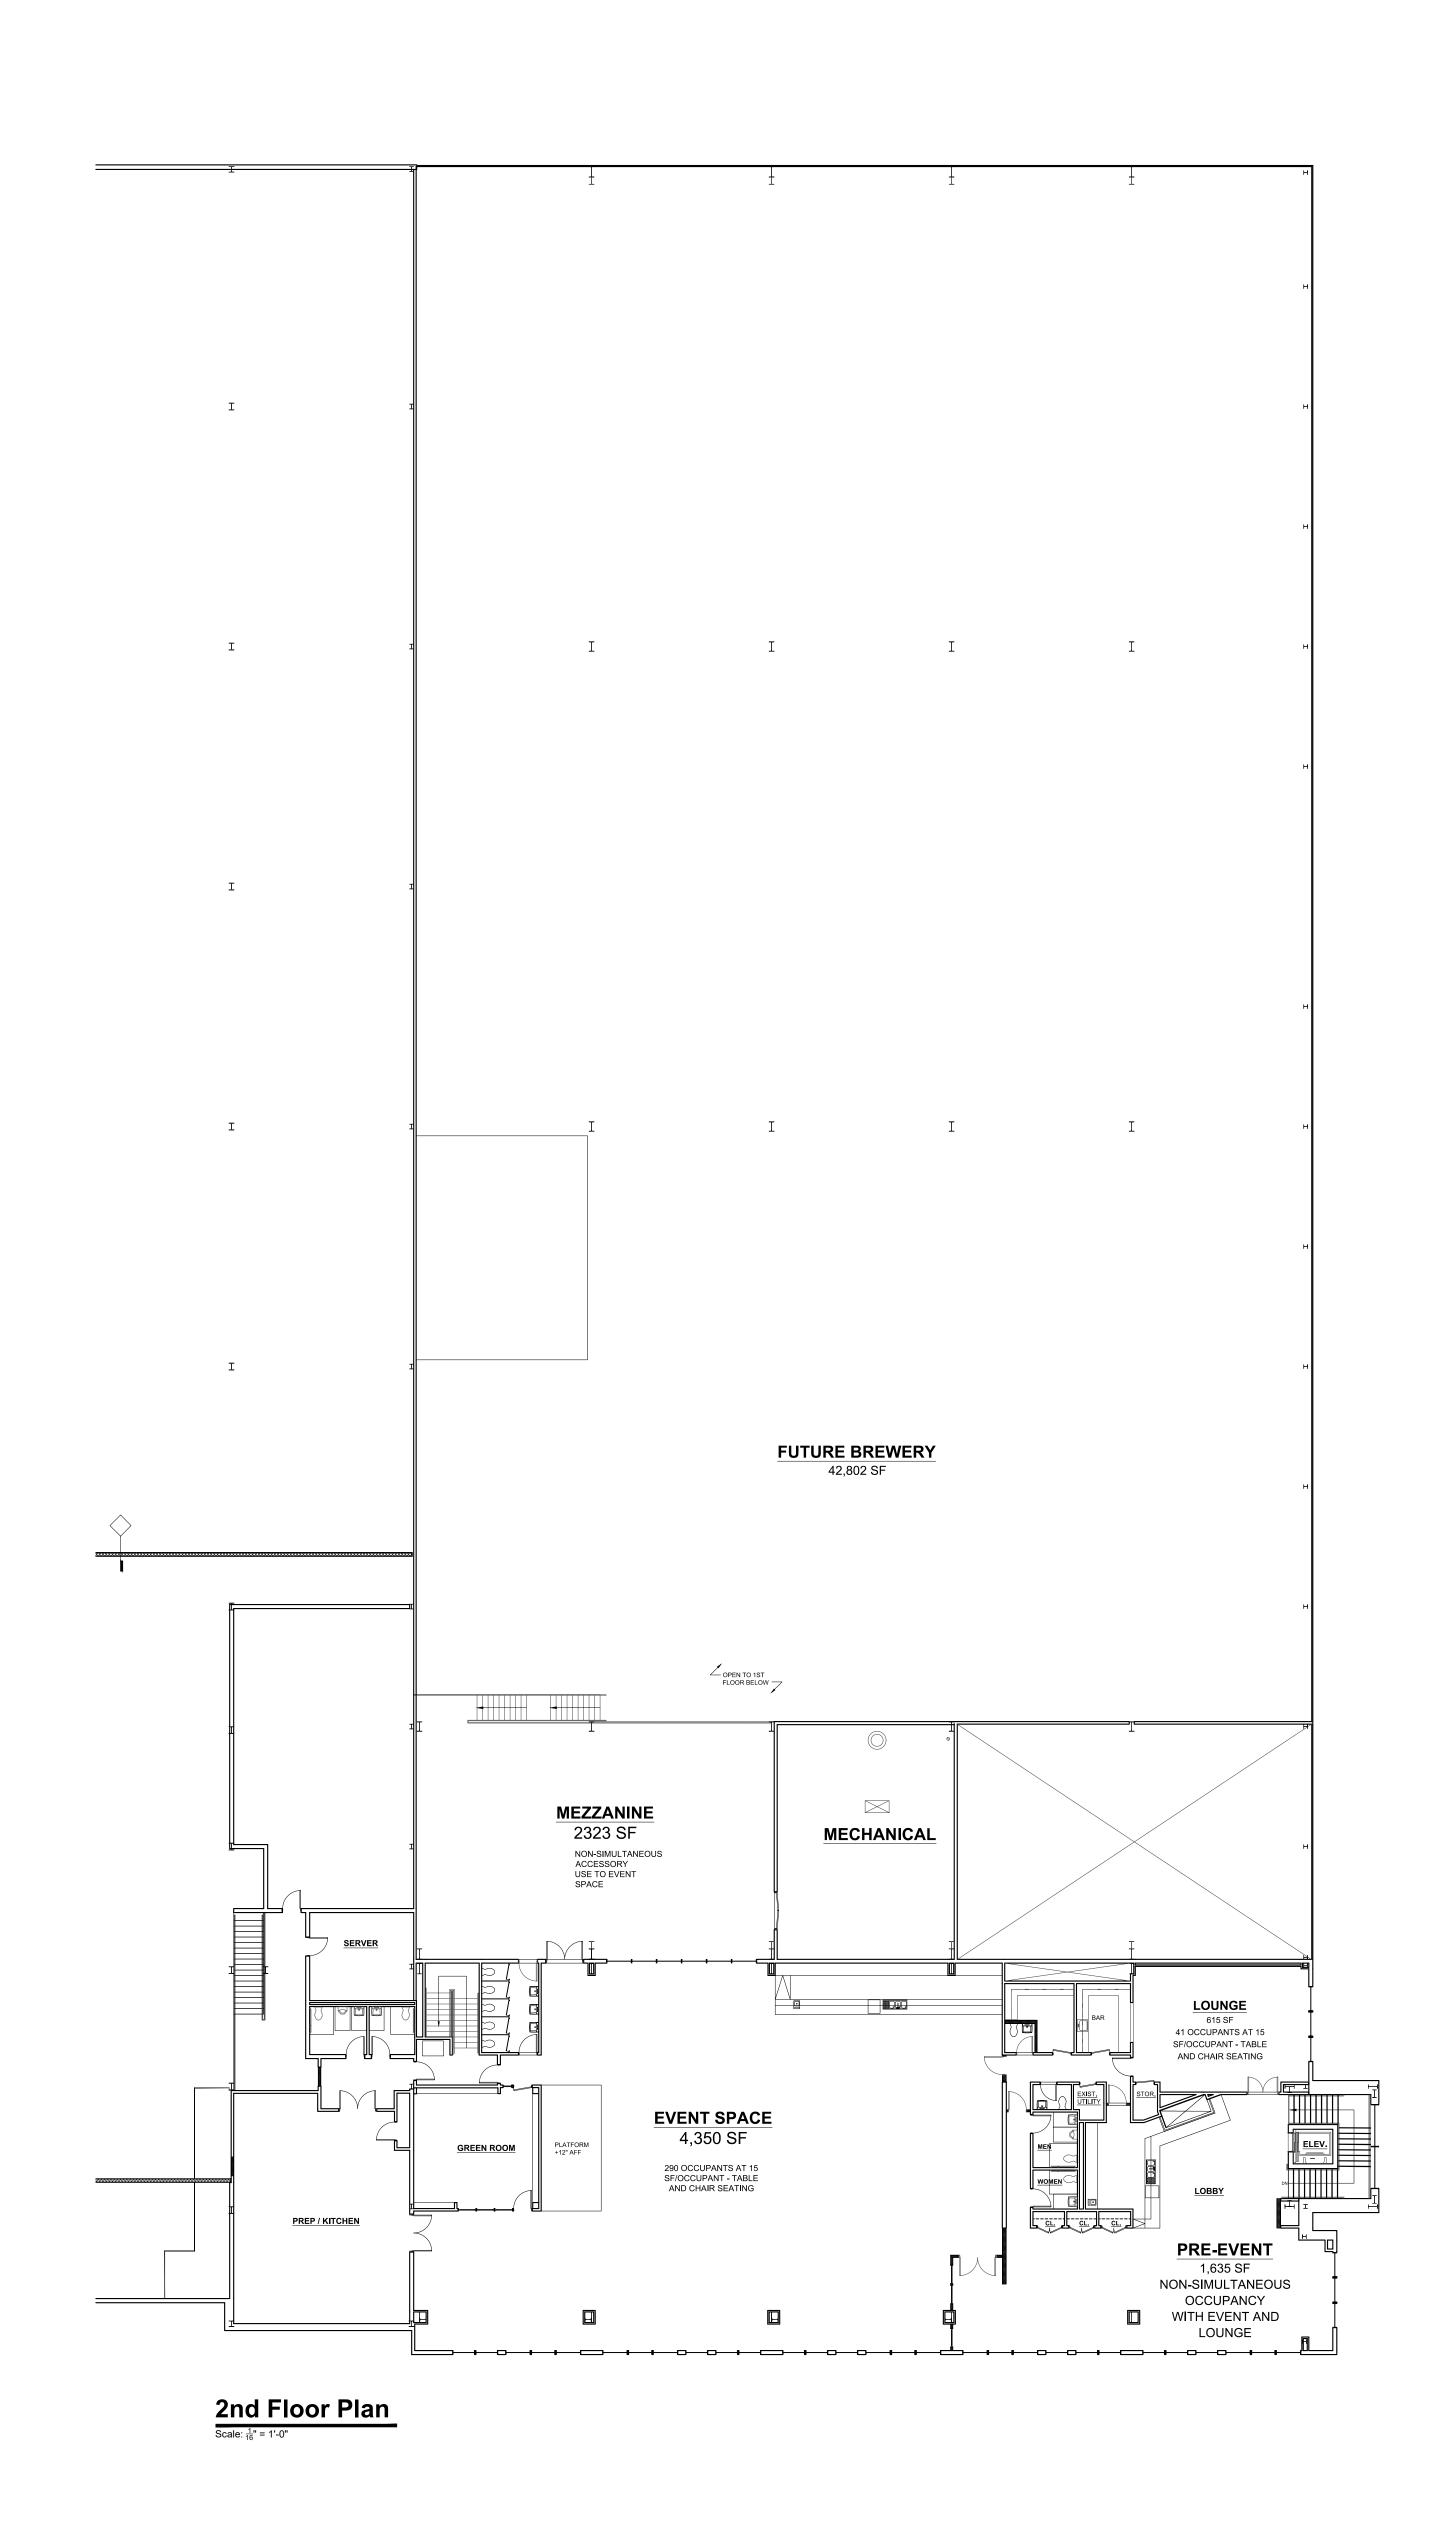

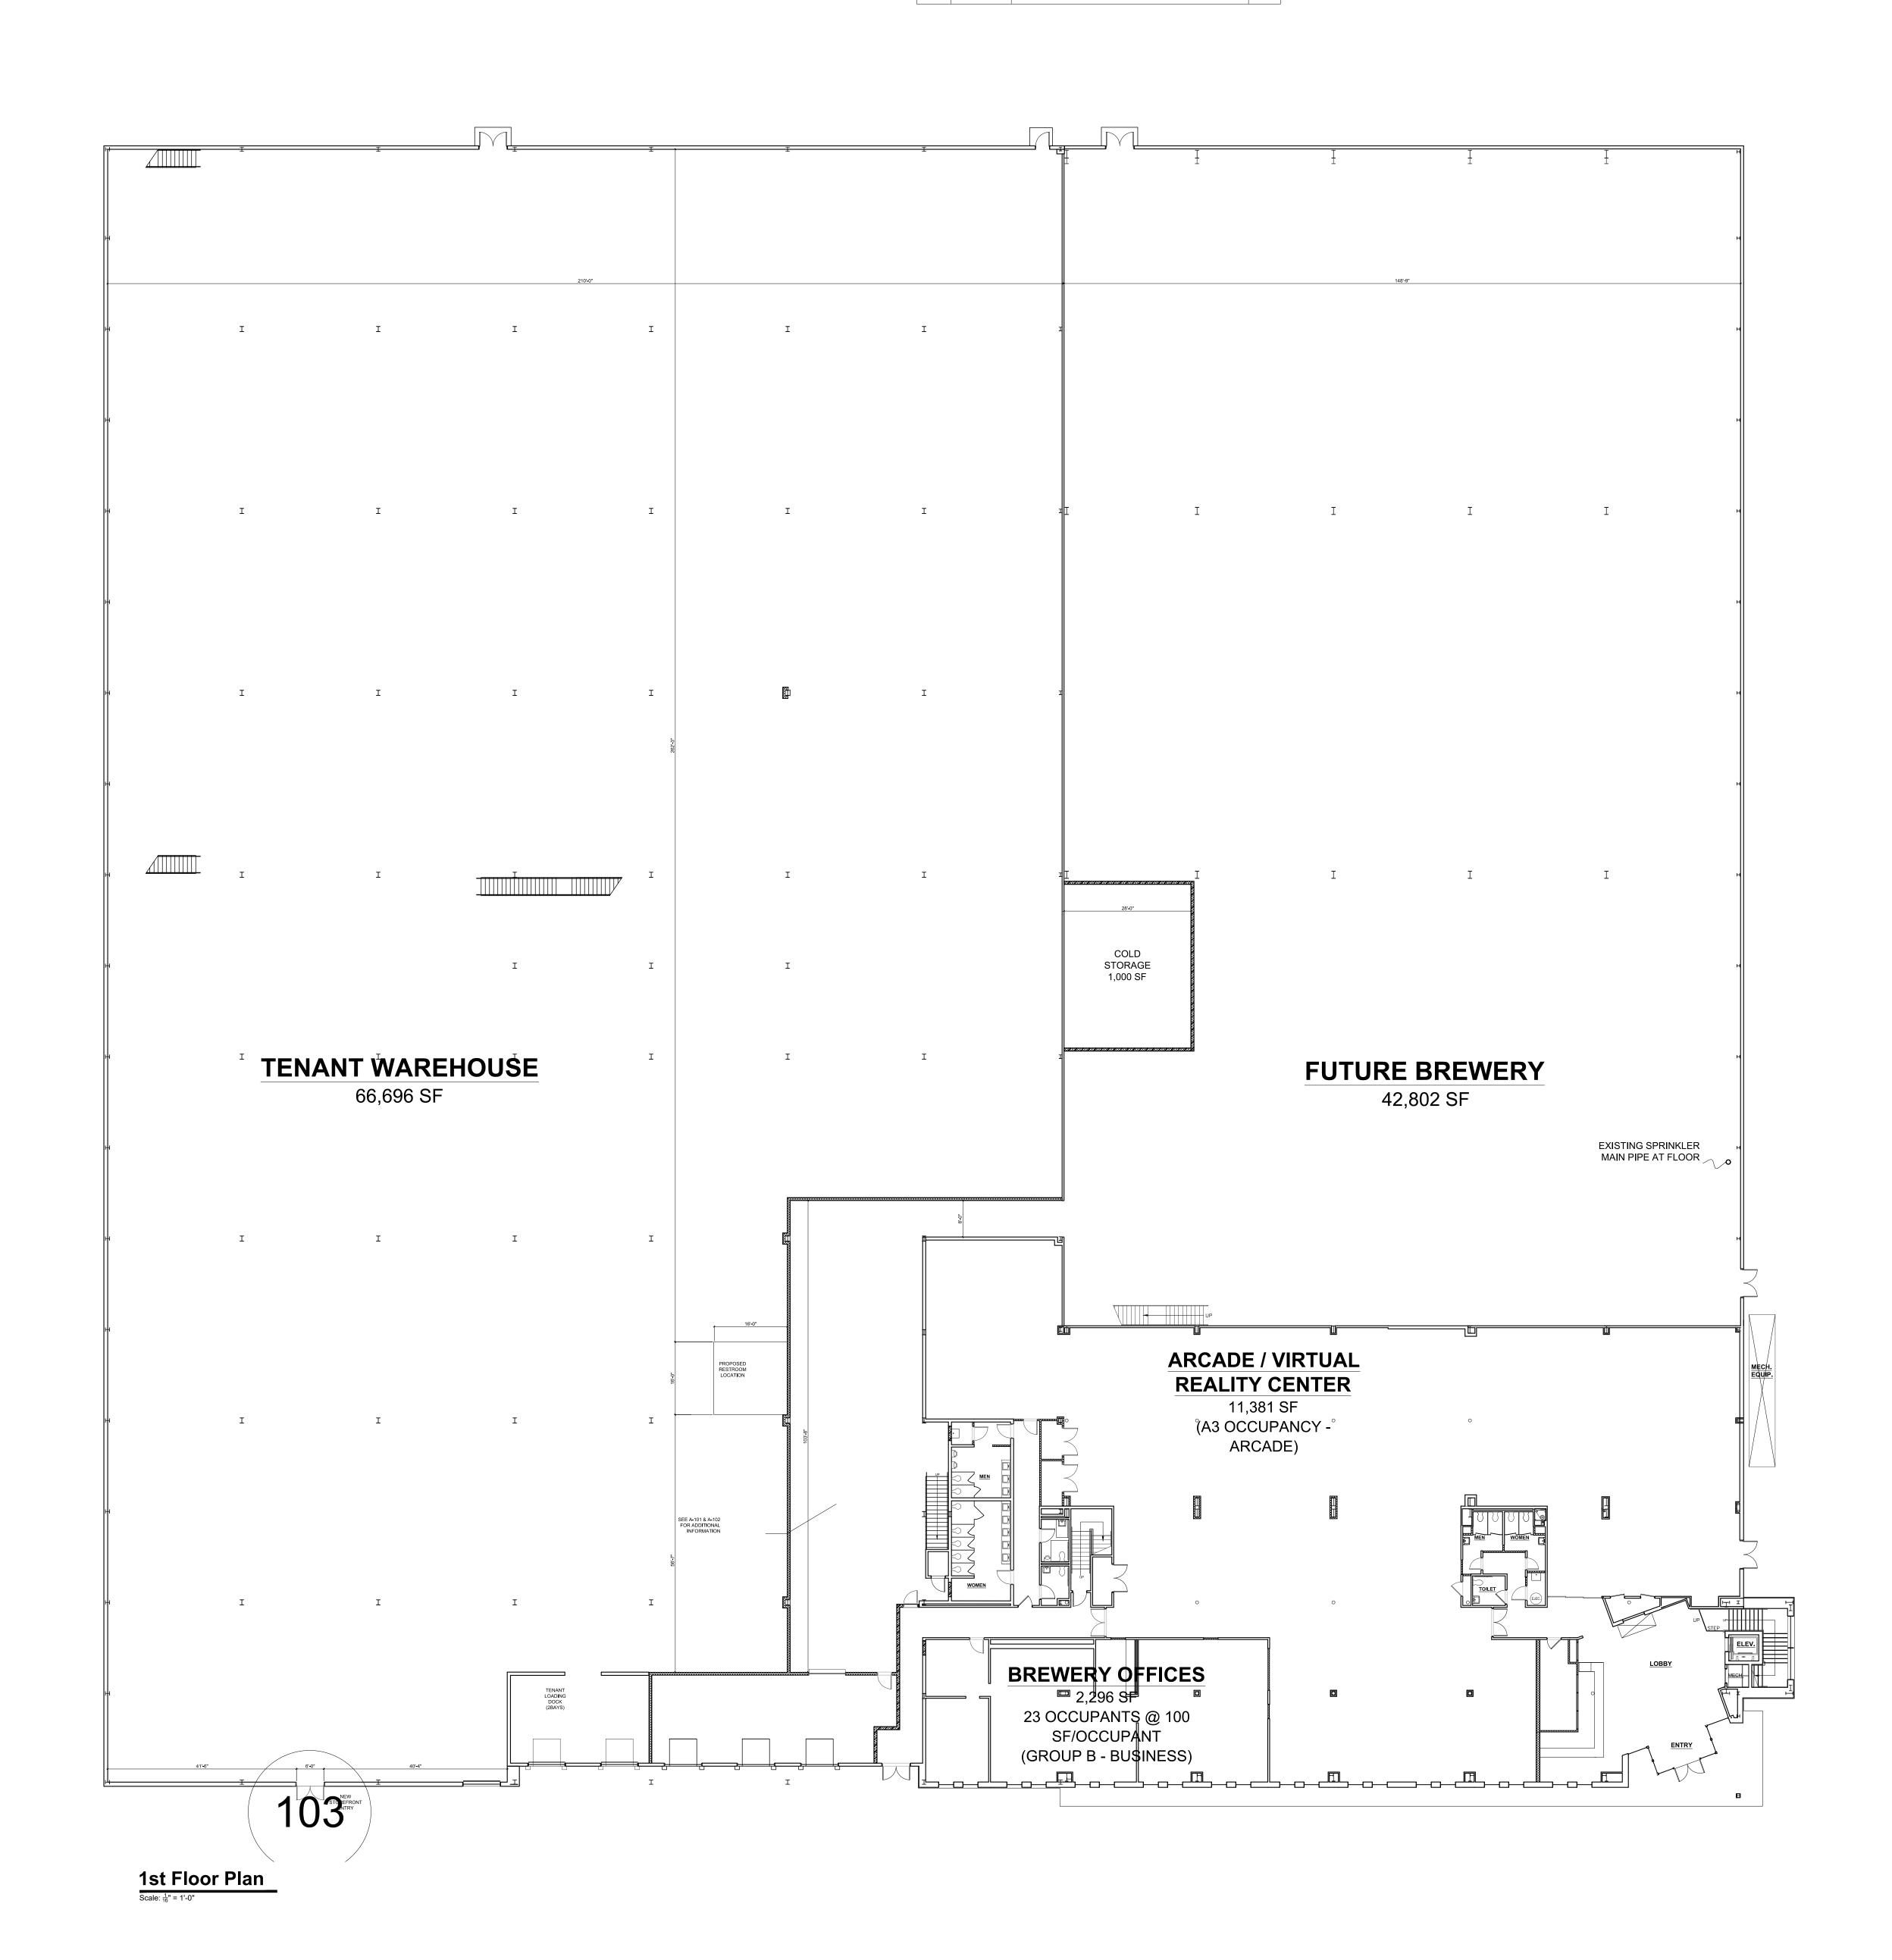

Amendment to Site Plan Application

Floor Plans - Sheet 6 of 13