




	4TH FLOOR
TIORONDA AVENUE	3RD FLOOR
	2ND FLOOR
CHURCHILL STREET DRIVE	1ST FLOOR

EXISTING 46 UNIT APARTMENT BUILDING

Site Section: Longitudinal

Scale: 1" = 20'

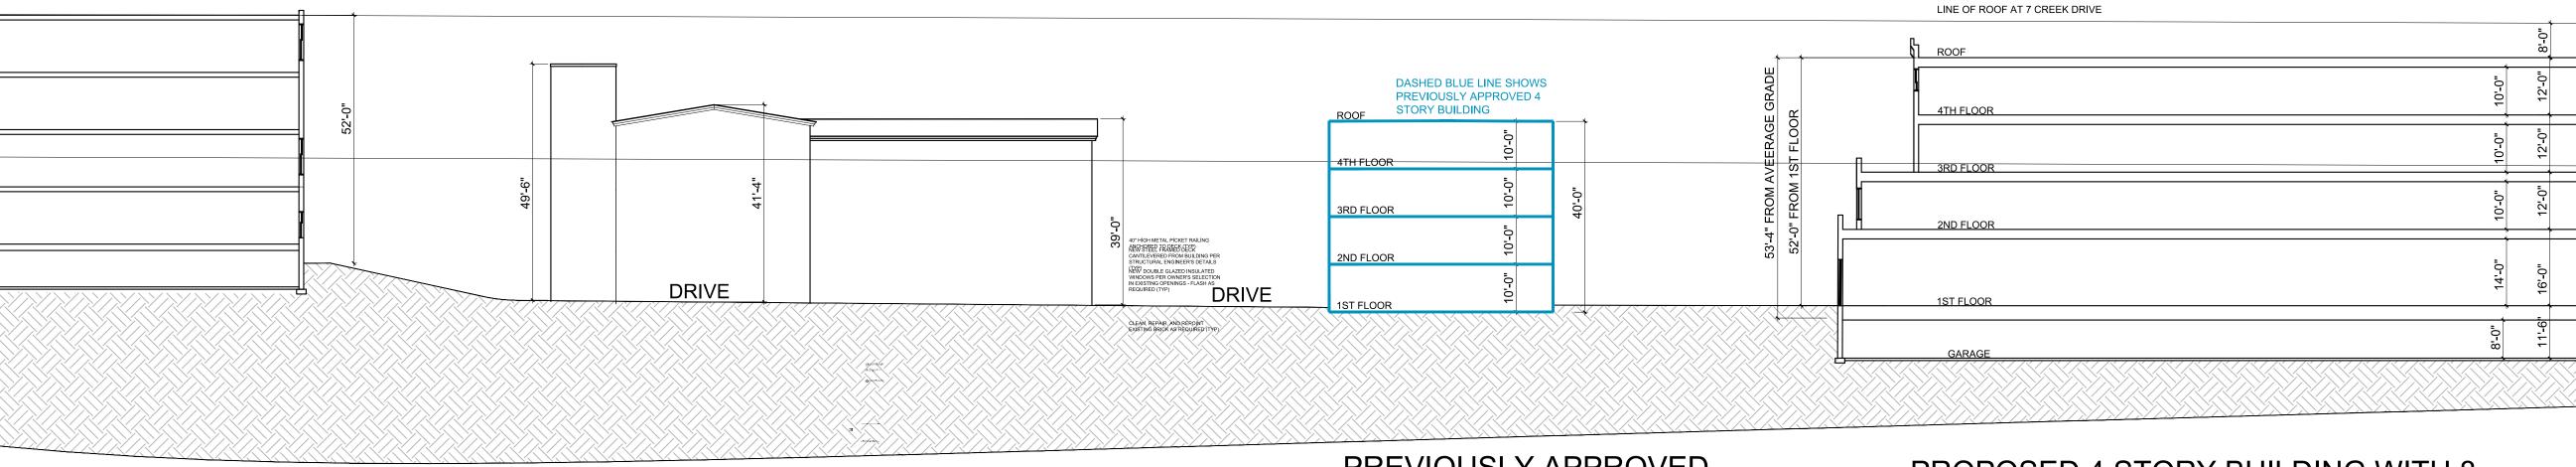

EXISTING RENOVATED LOFT BUILDING

Site / Civil Engineer: Hudson Land Design 174 Main Street Beacon, New York 12508

Surveyor: TEC Land Surveying, P.C. 15C Tioronda Avenue Beacon, New York 12508

Landscape Designer: Landscape Restorations P.O. Box 286 Beacon, New York 12508

PREVIOUSLY APPROVED 16 UNIT BUILDING (NOT TO BE BUILT)

PROPOSED 4 STORY BUILDING WITH 8 APARTMENTS, AND 18,700 GSF COMMERCIAL SPACE IN THIS BUILDING (20,000 SF TOTAL COMMERCIAL SPACE IN PROJECT)



NO.	DATE	DESCRIPTION	B
1	12/25/18	REVISED PER PLANNING BOARD COMMENTS	AJ
2	02/22/19	REVISED PER PLANNING BOARD COMMENTS	AJ

REVISIONS:

	8'-0"	ſĴ	
10'-0"	12'-0"		
10'-0"	12'-0"		
10'-0"	12'-0"		
14'-0"	16'-0"		
-0- 8-0	11'-6"		
			Ś