



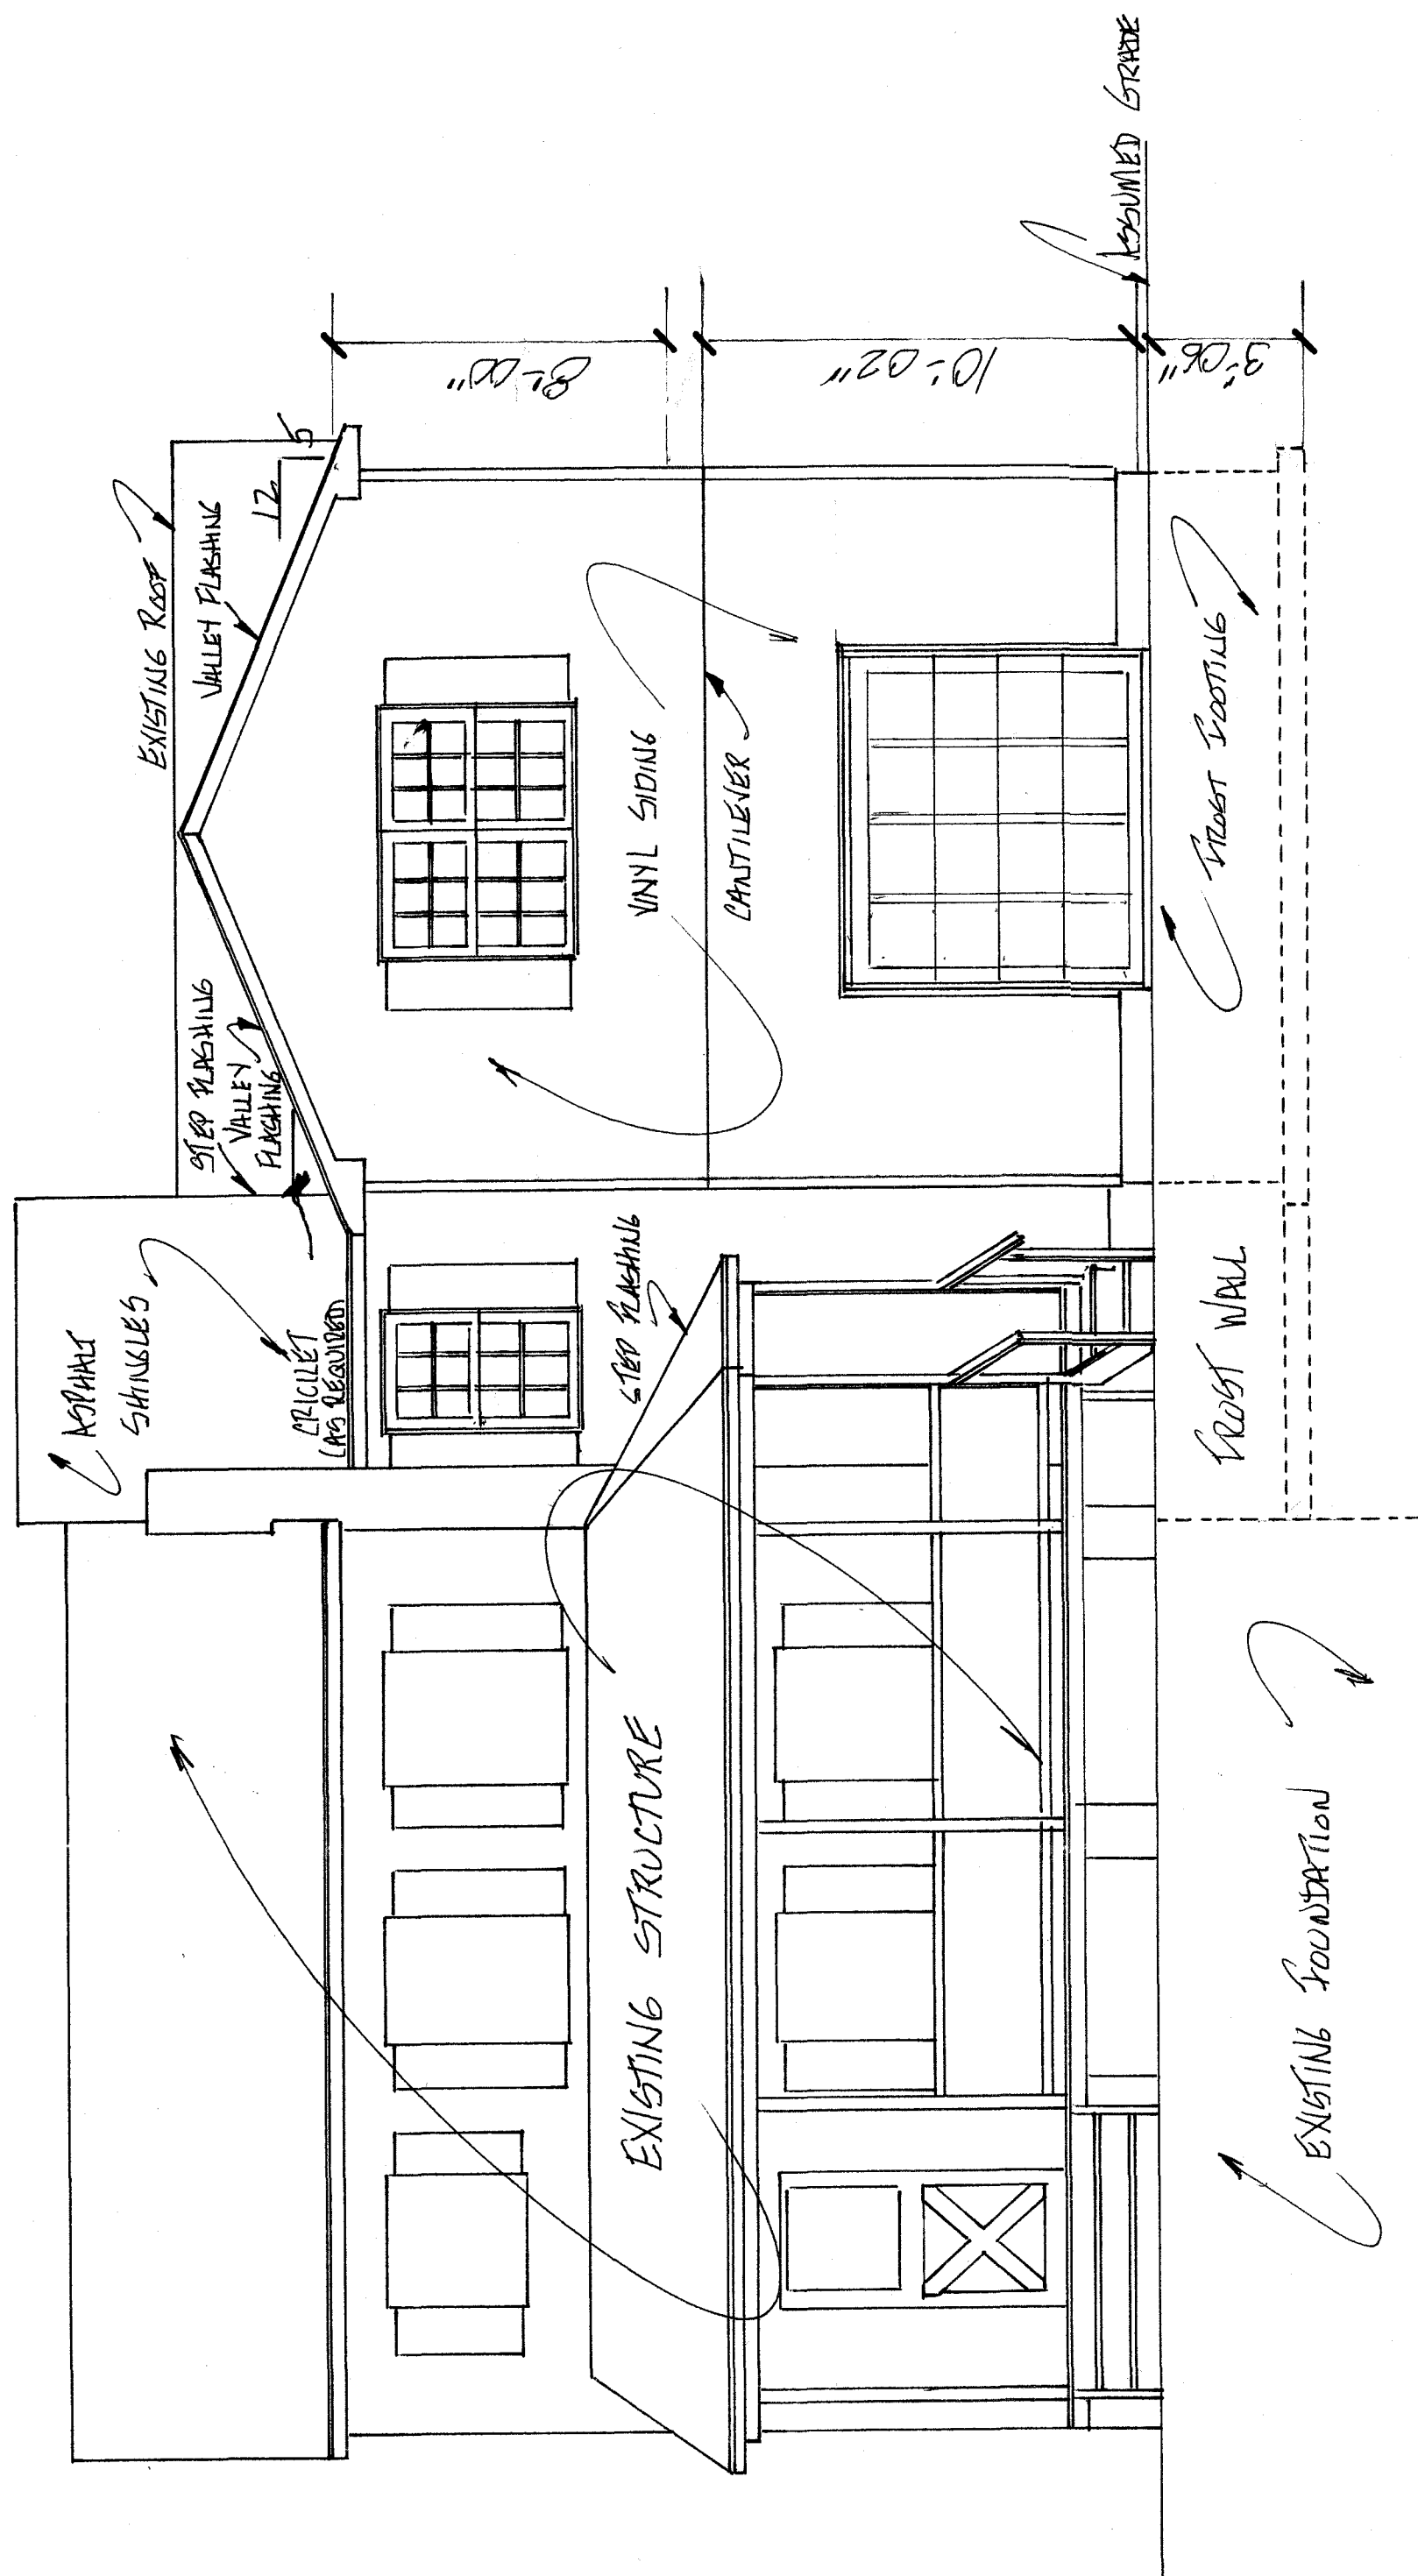

FRONT VIEW

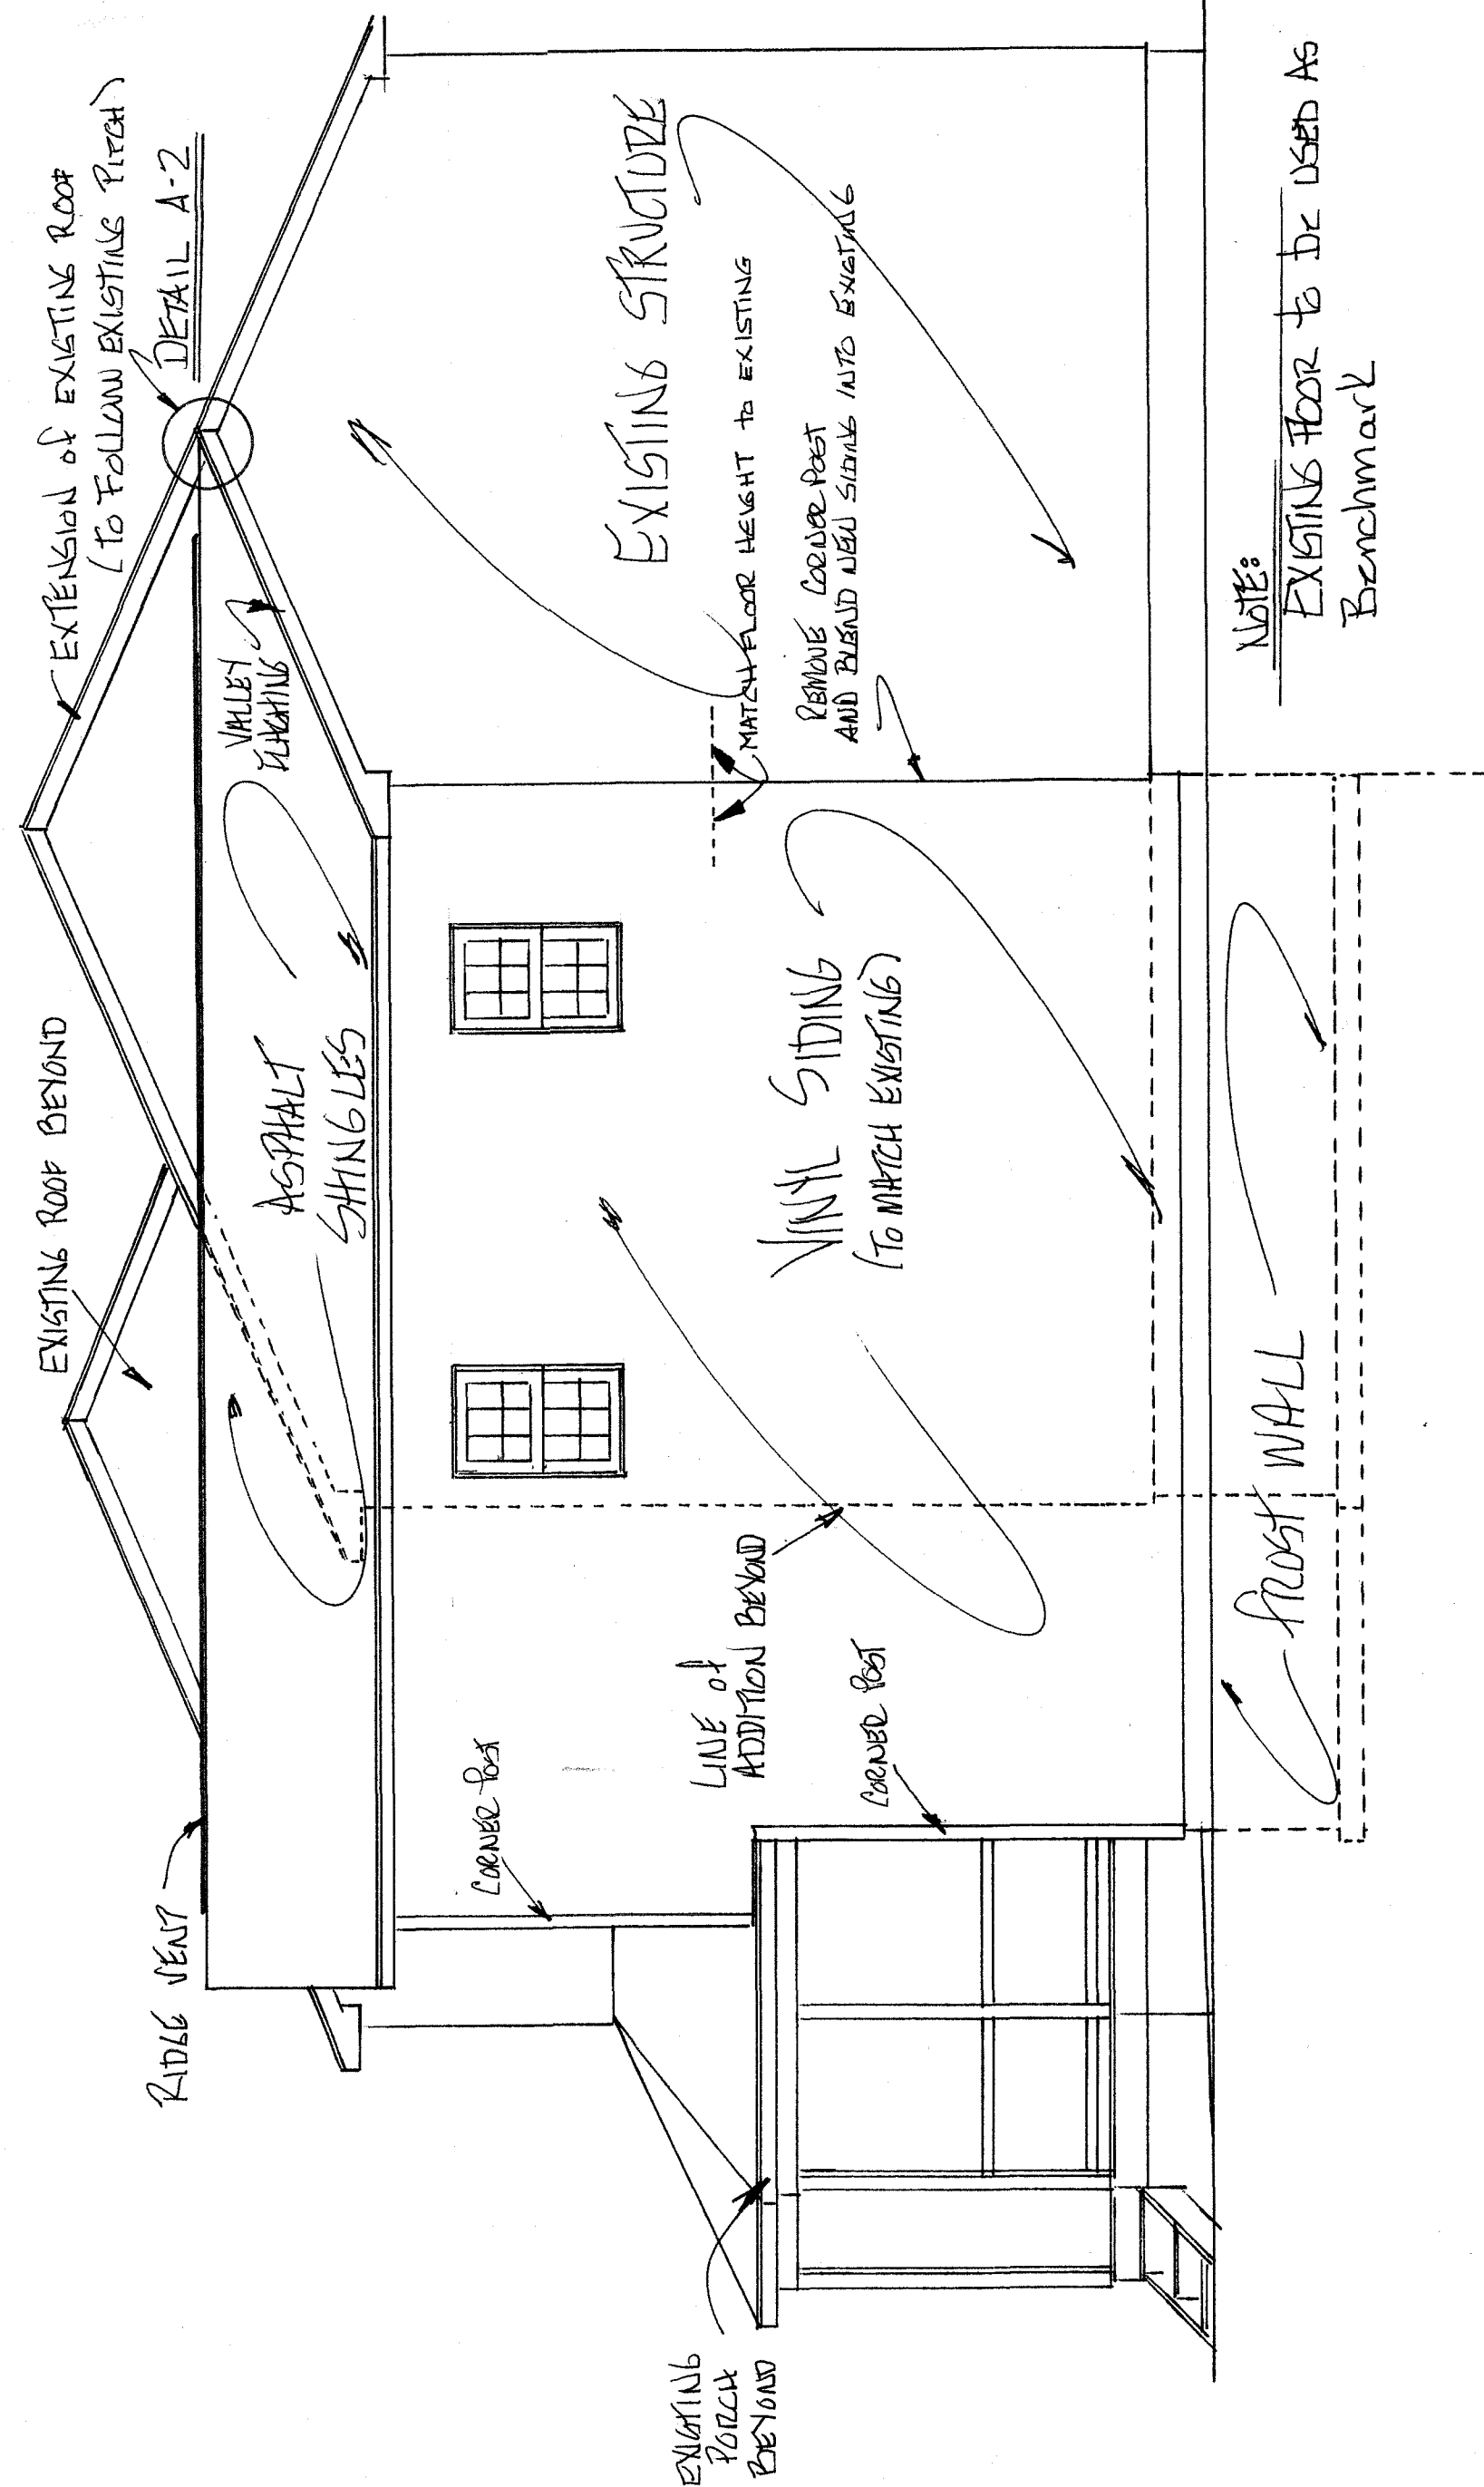

RIGHT SIDE VIEW

NOTE:
EXISTING FLOOR TO BE USED AS
Benchmark

PROPOSED GARAGE & ADDITION		
SCALE: 1/4" = 1'-00"	DRAWN: F.E. BULL	
DATE: 1-17-2019		
MARK DELBIANCO HEATHER WALPE 52 ANDERSON ST BEACON NY 12508		
ELEVATIONS	1BB-377	1/6