

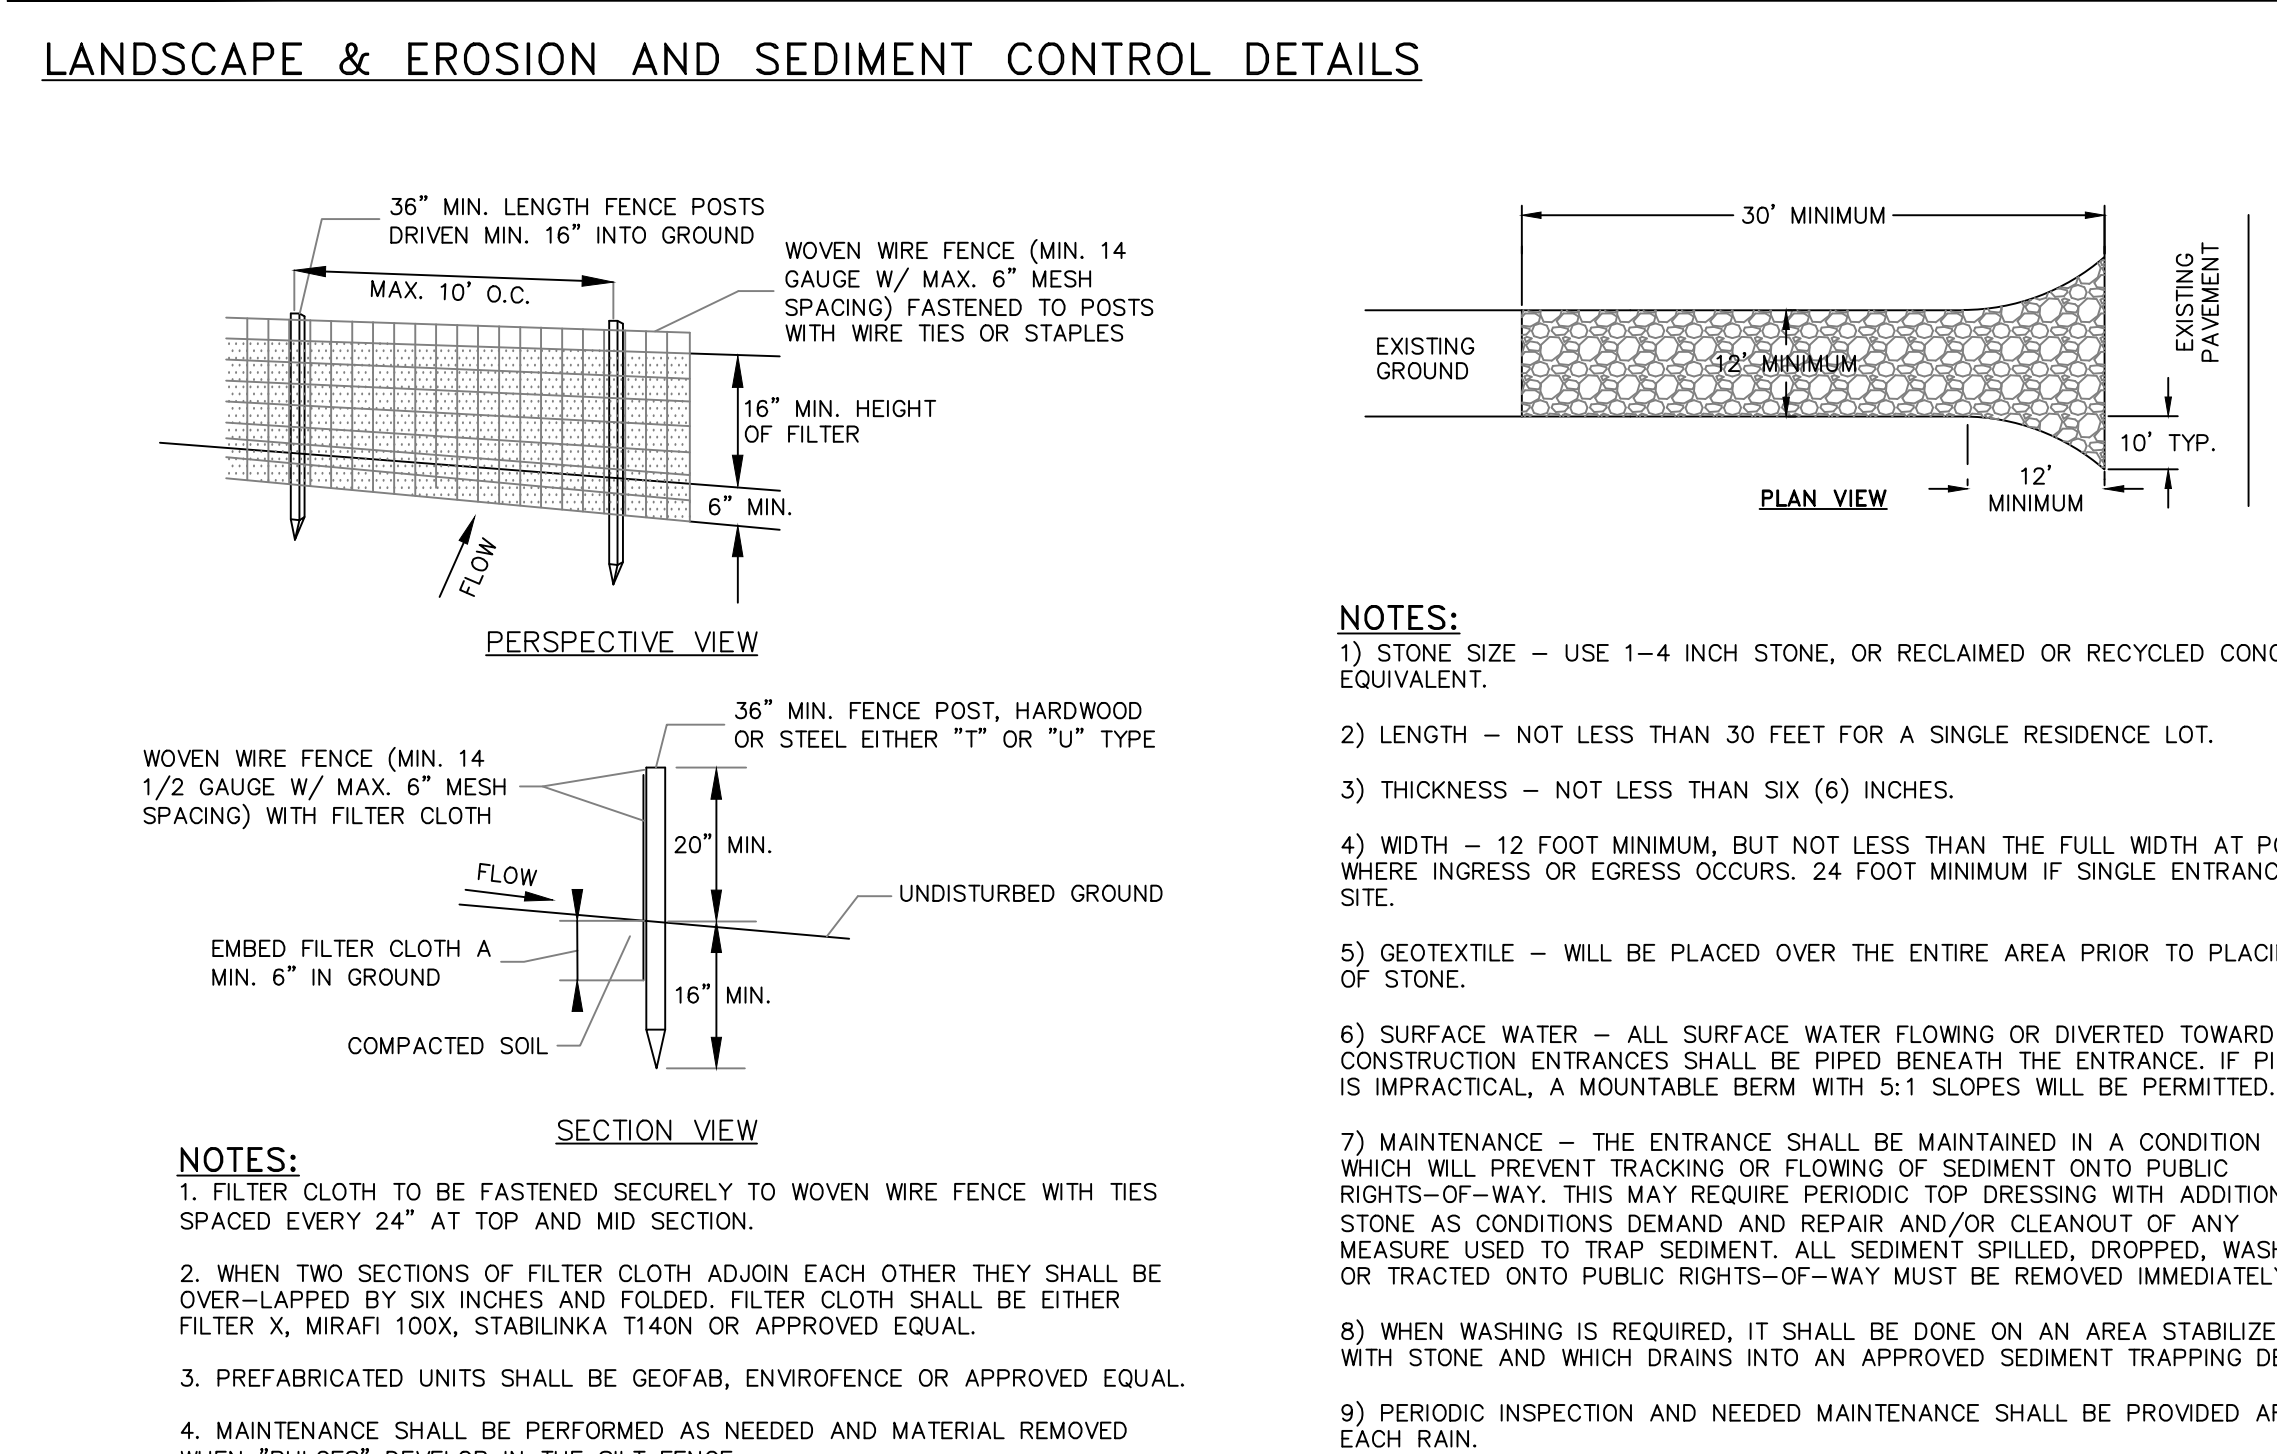
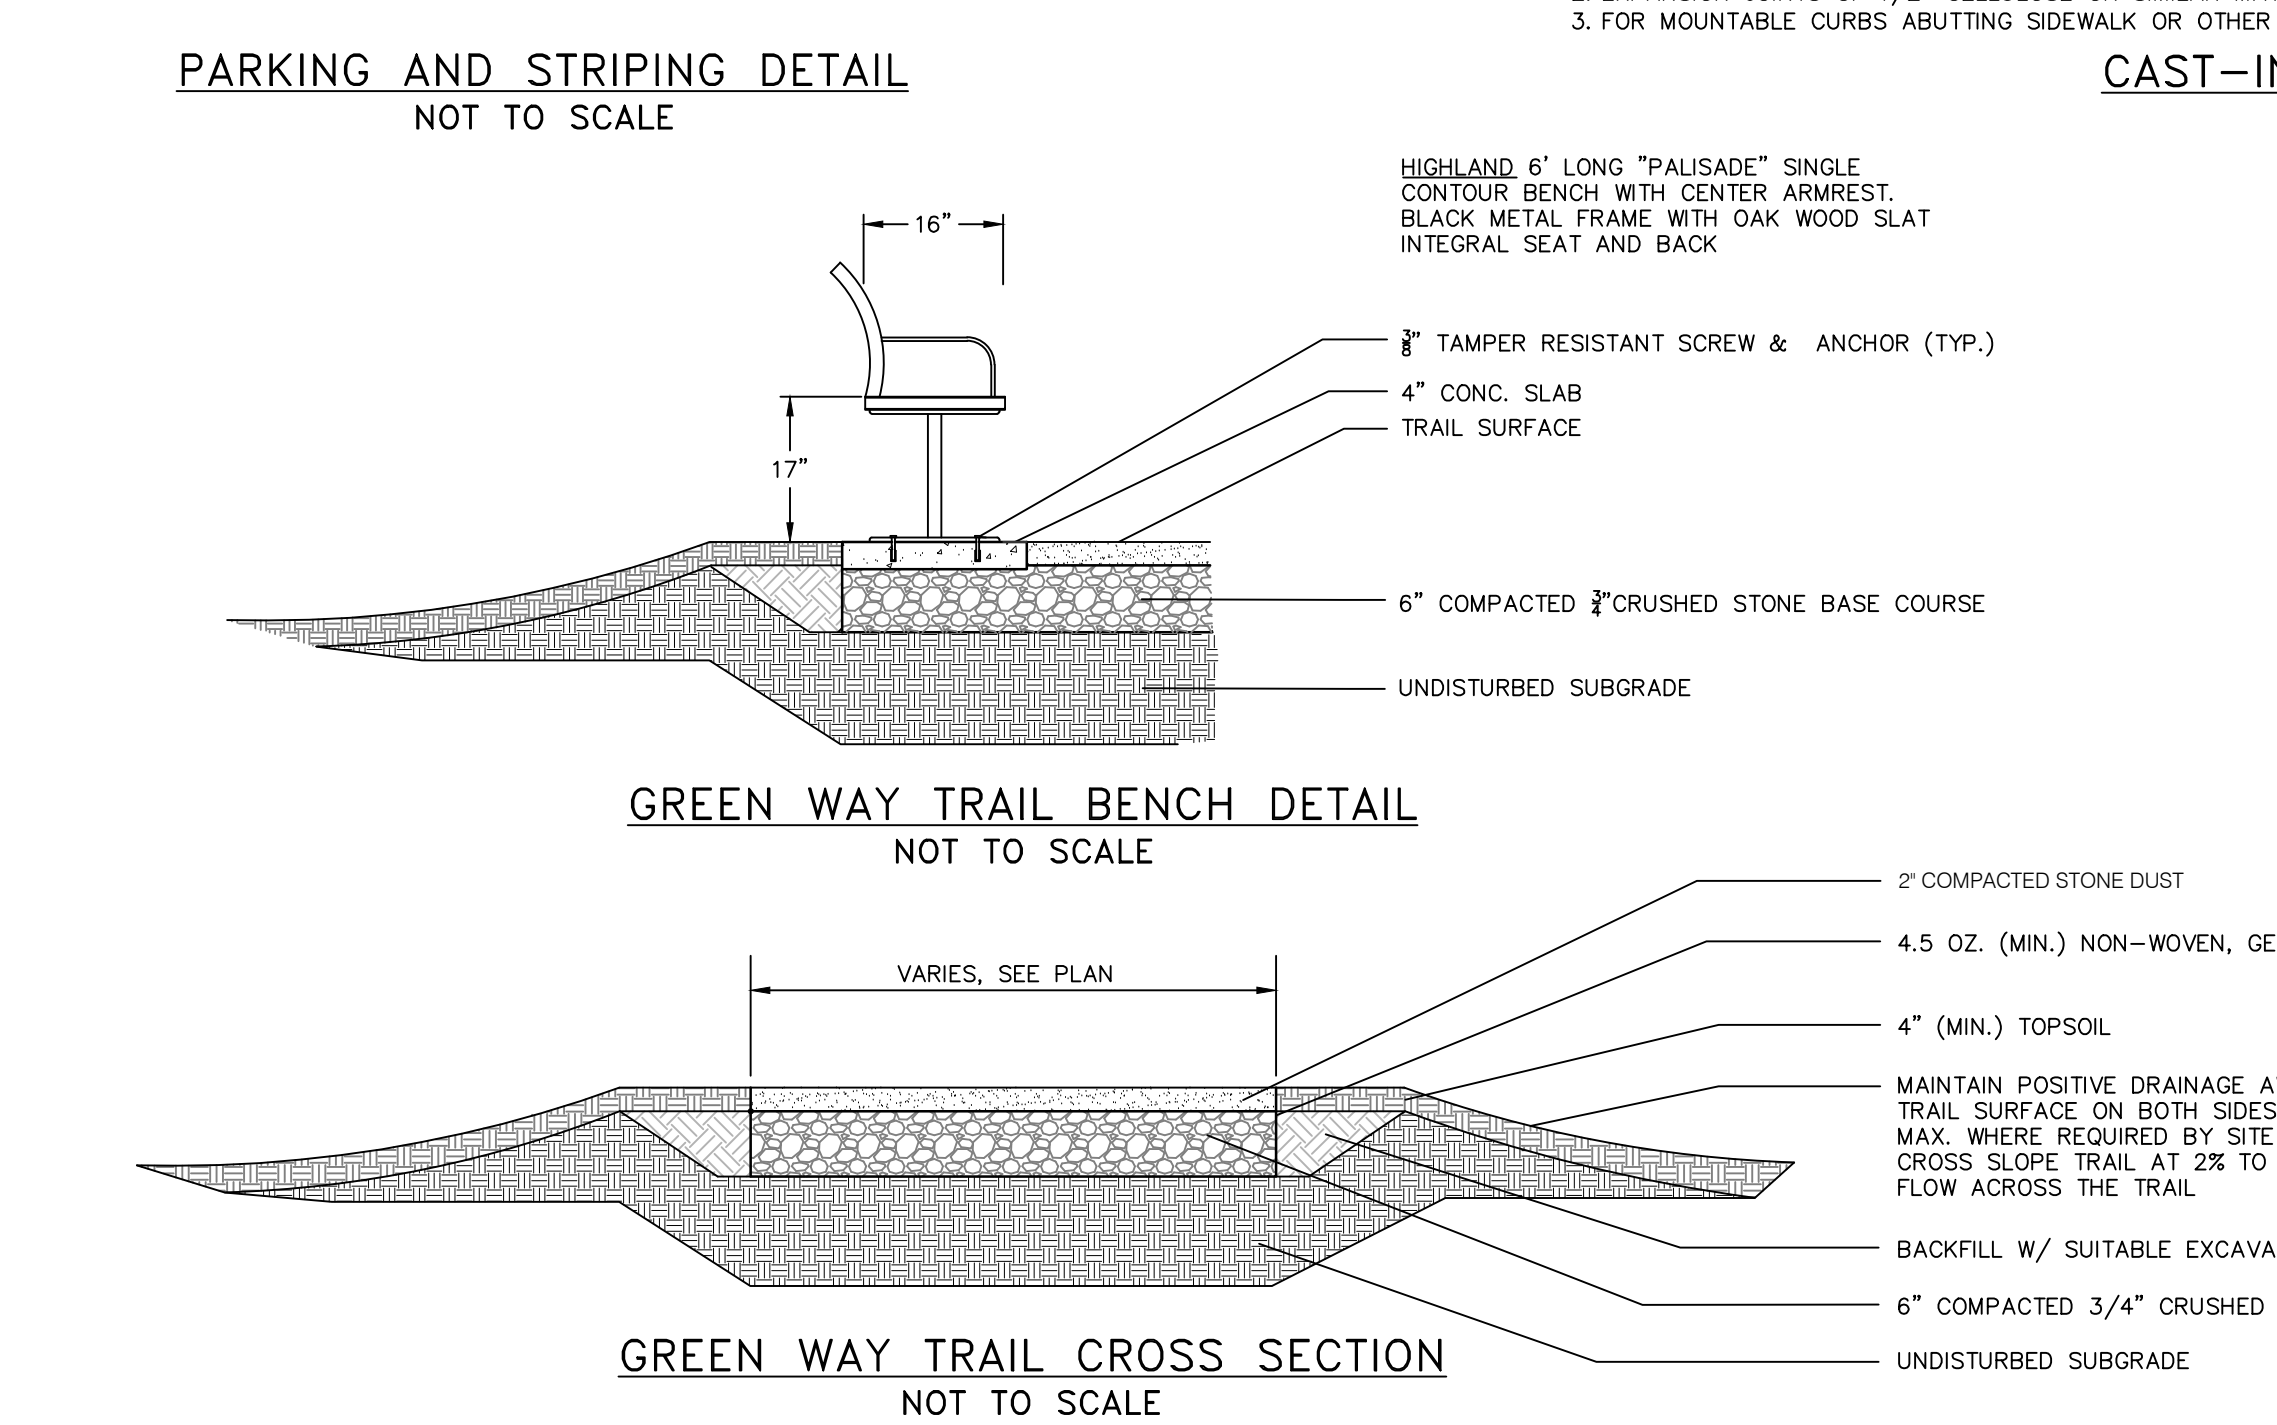
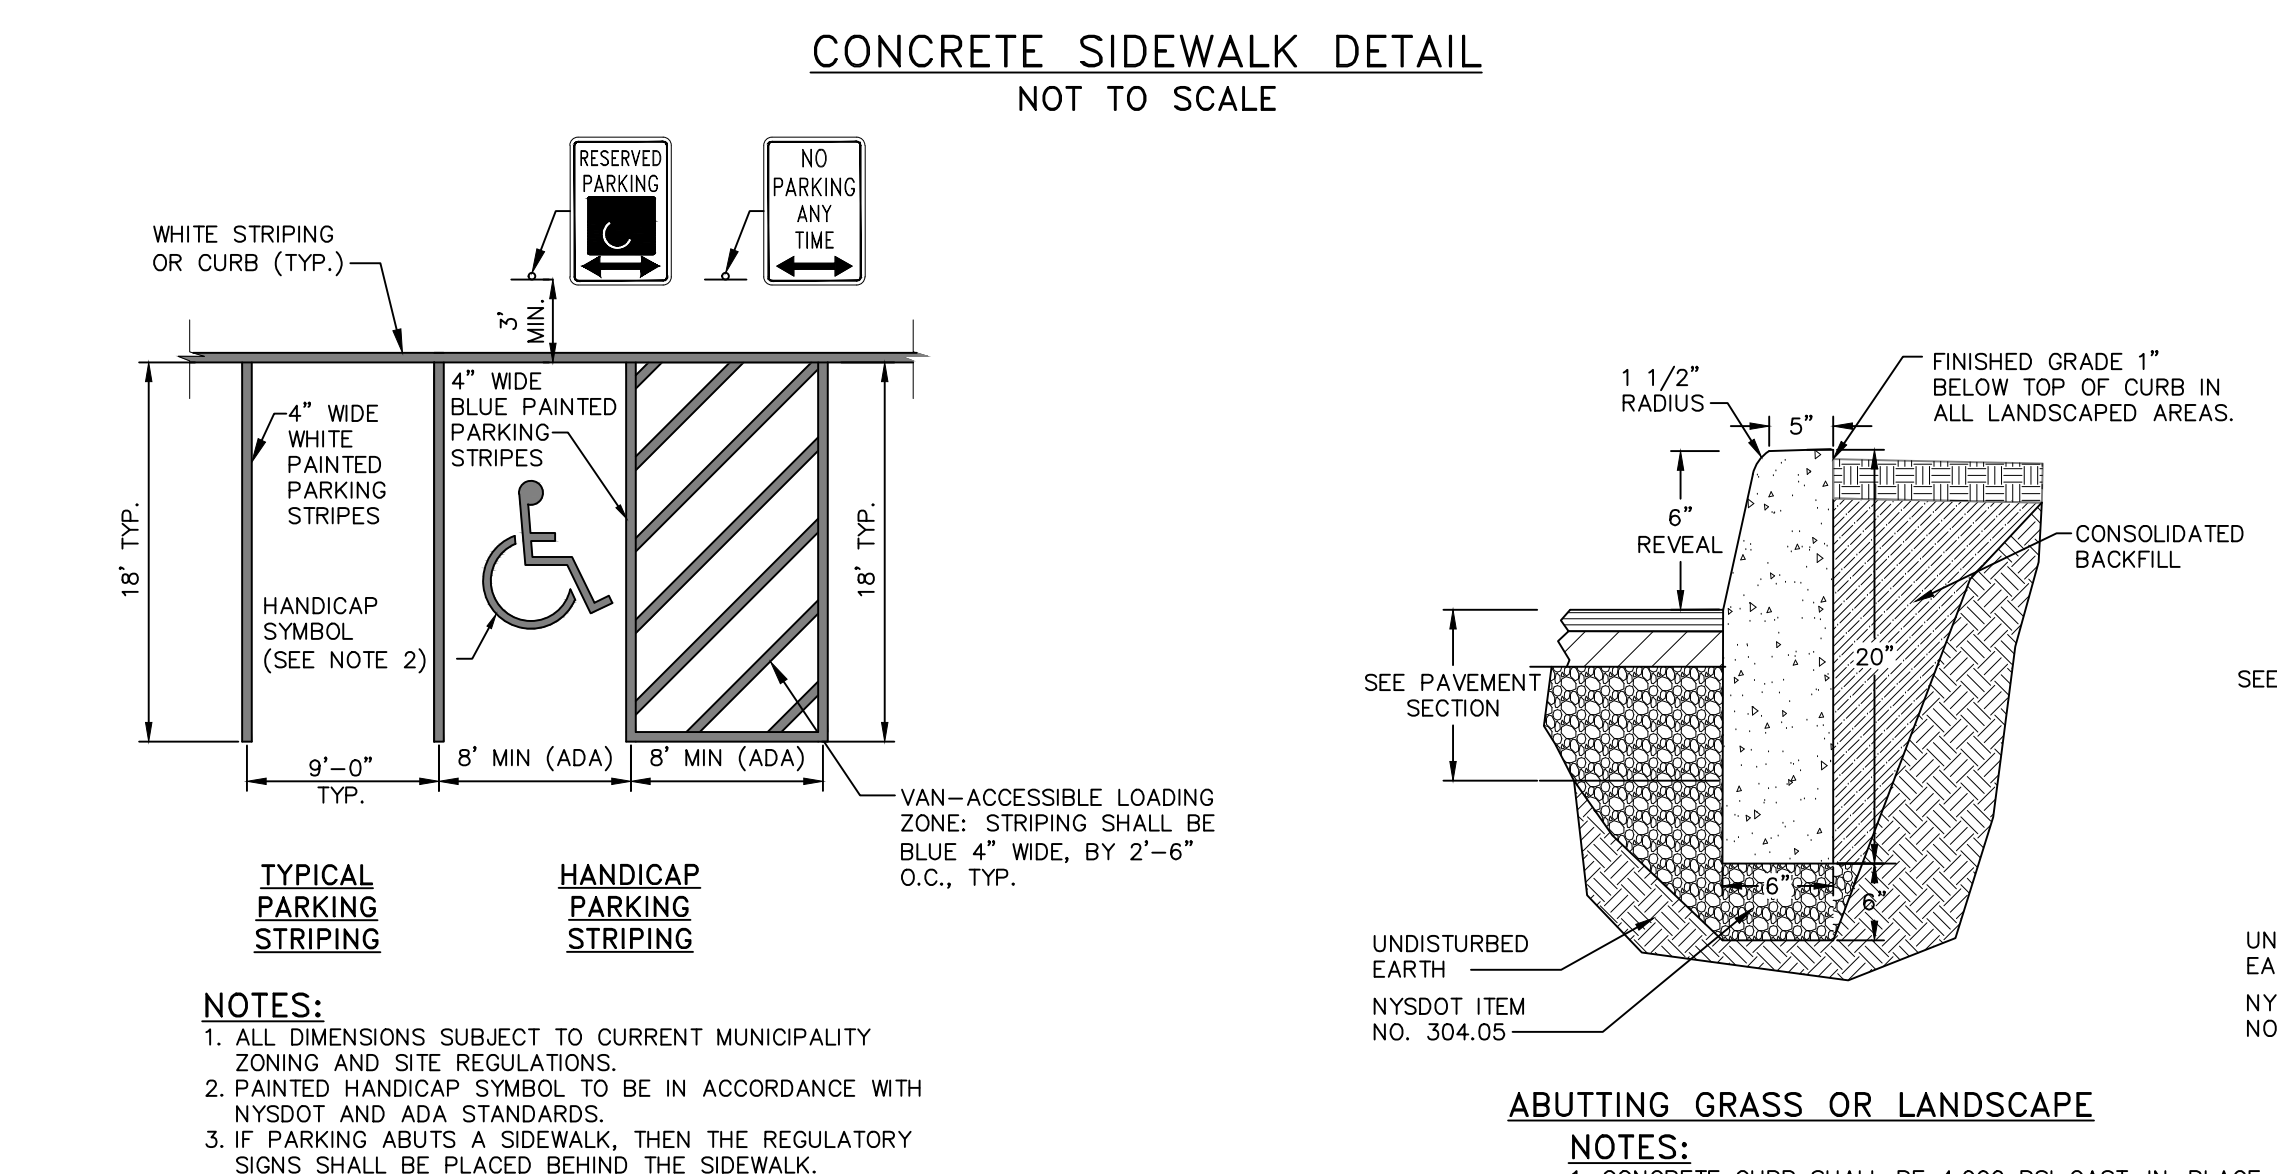
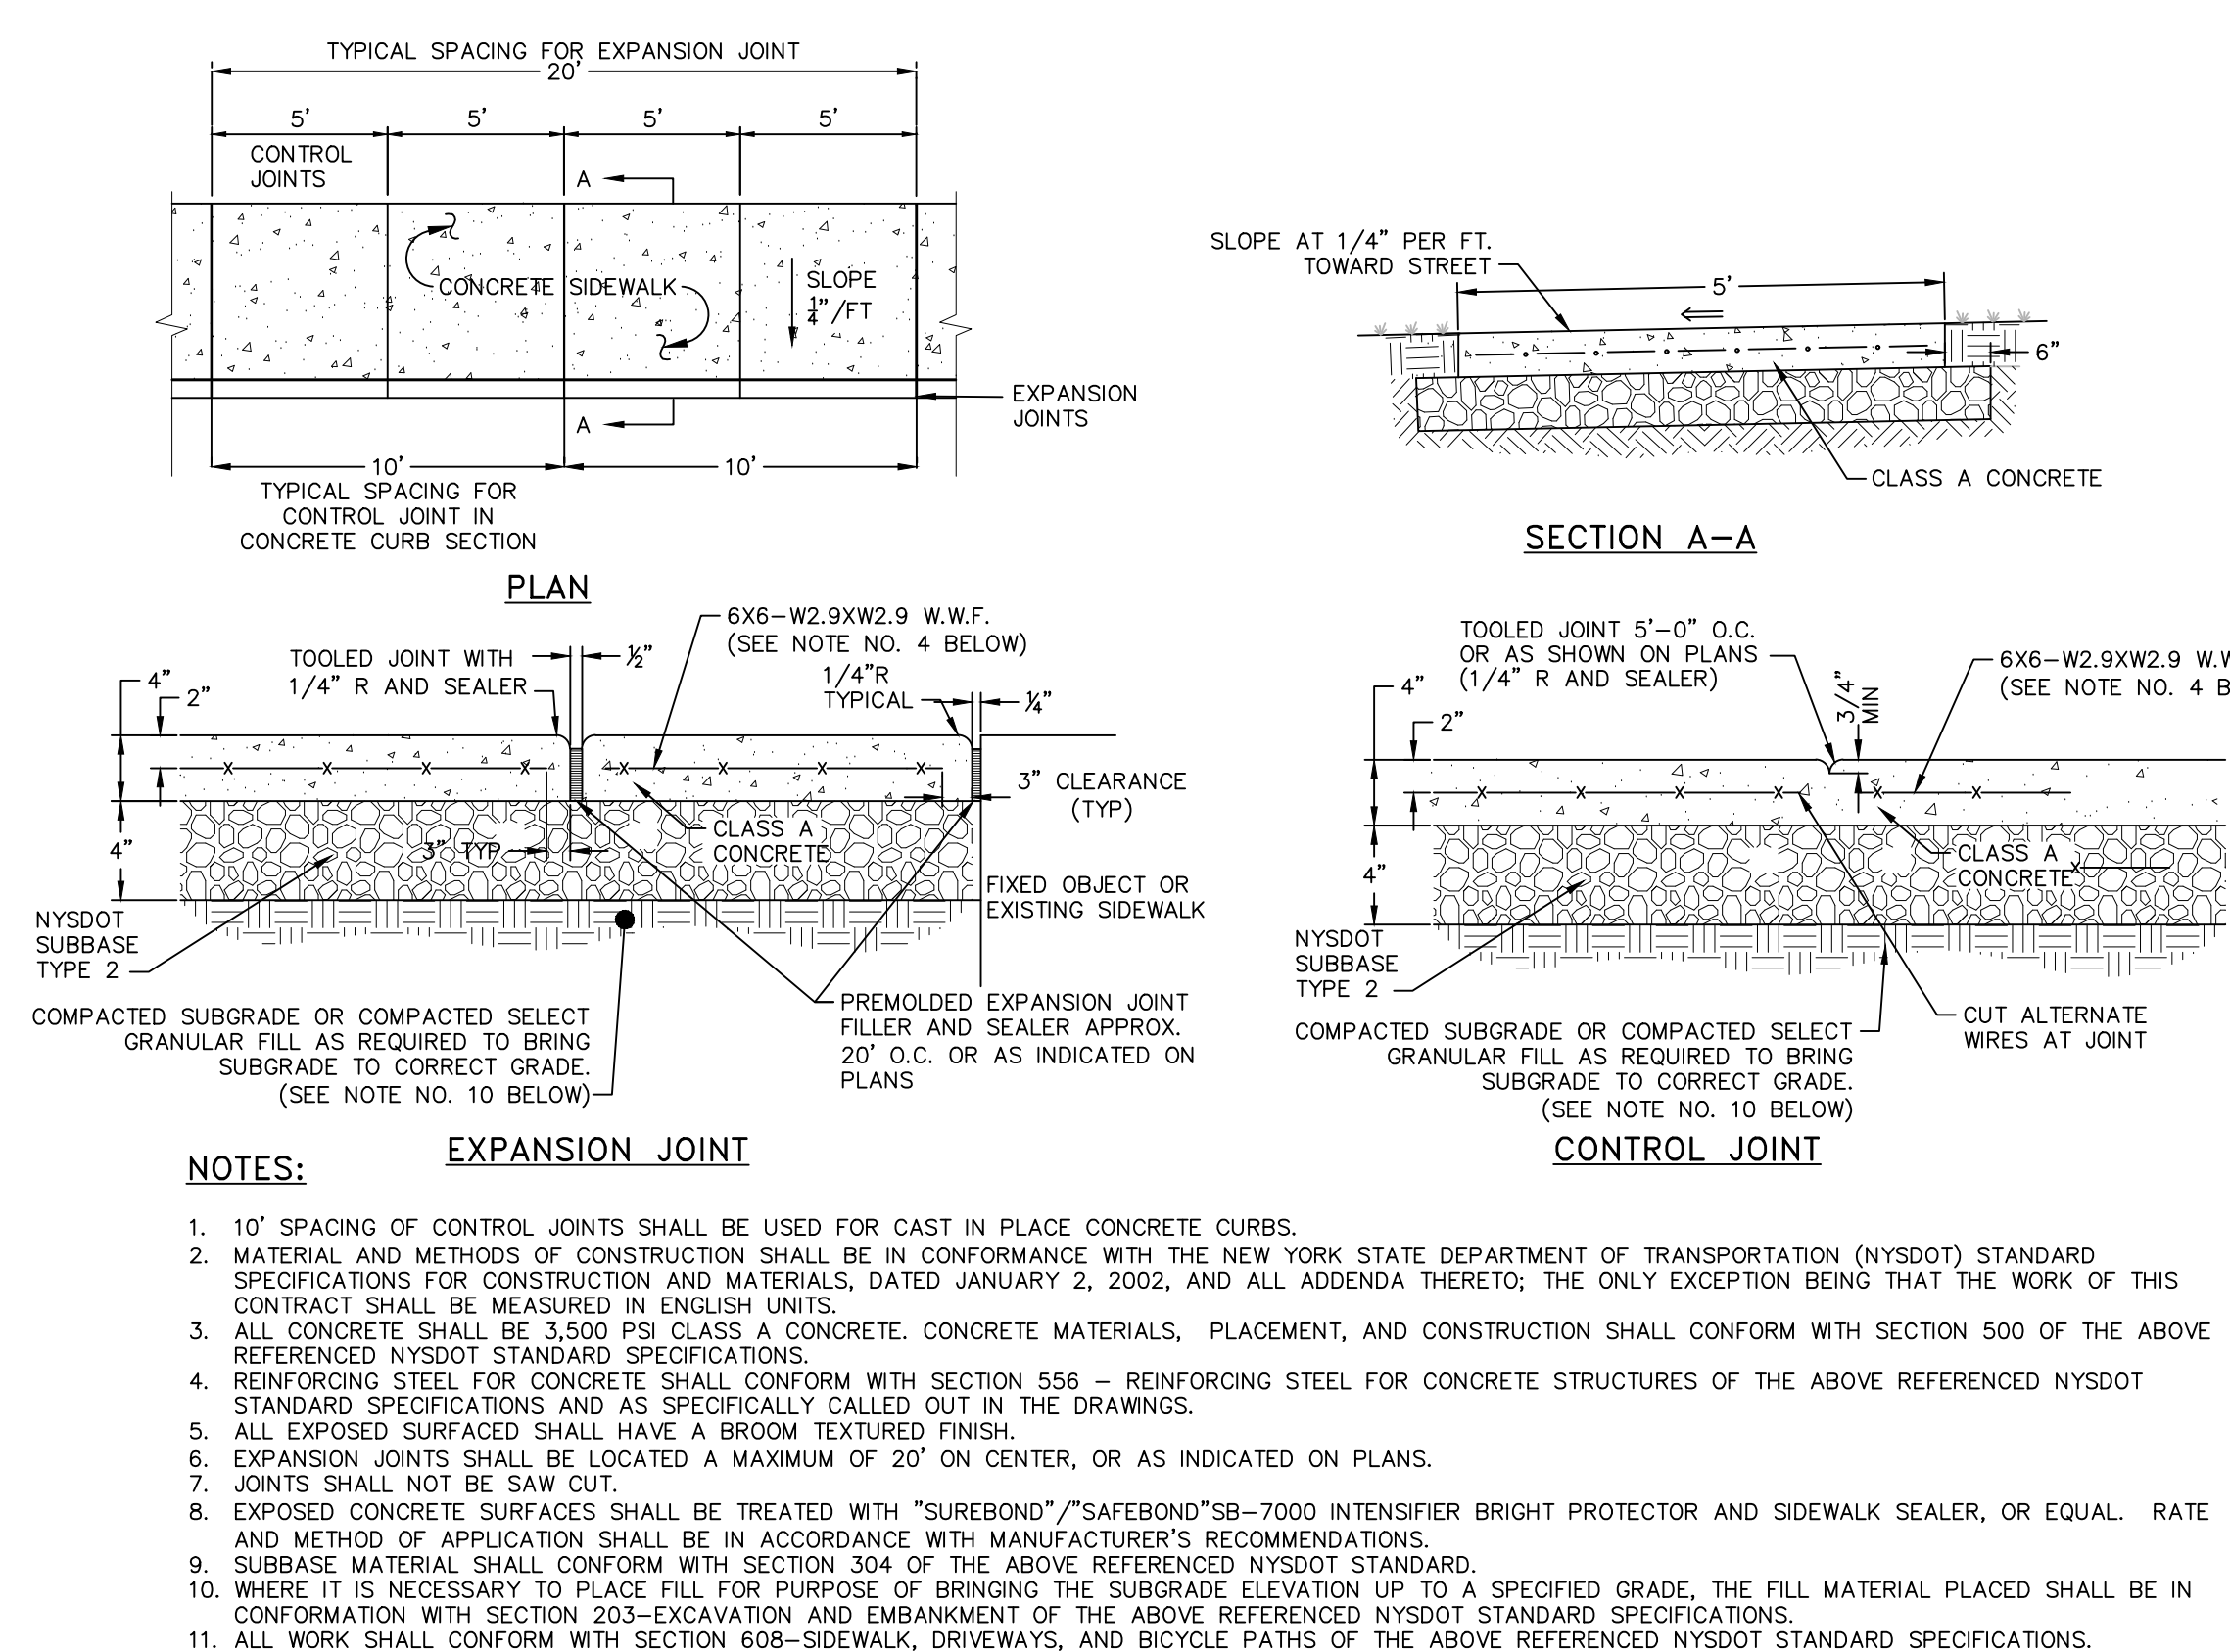
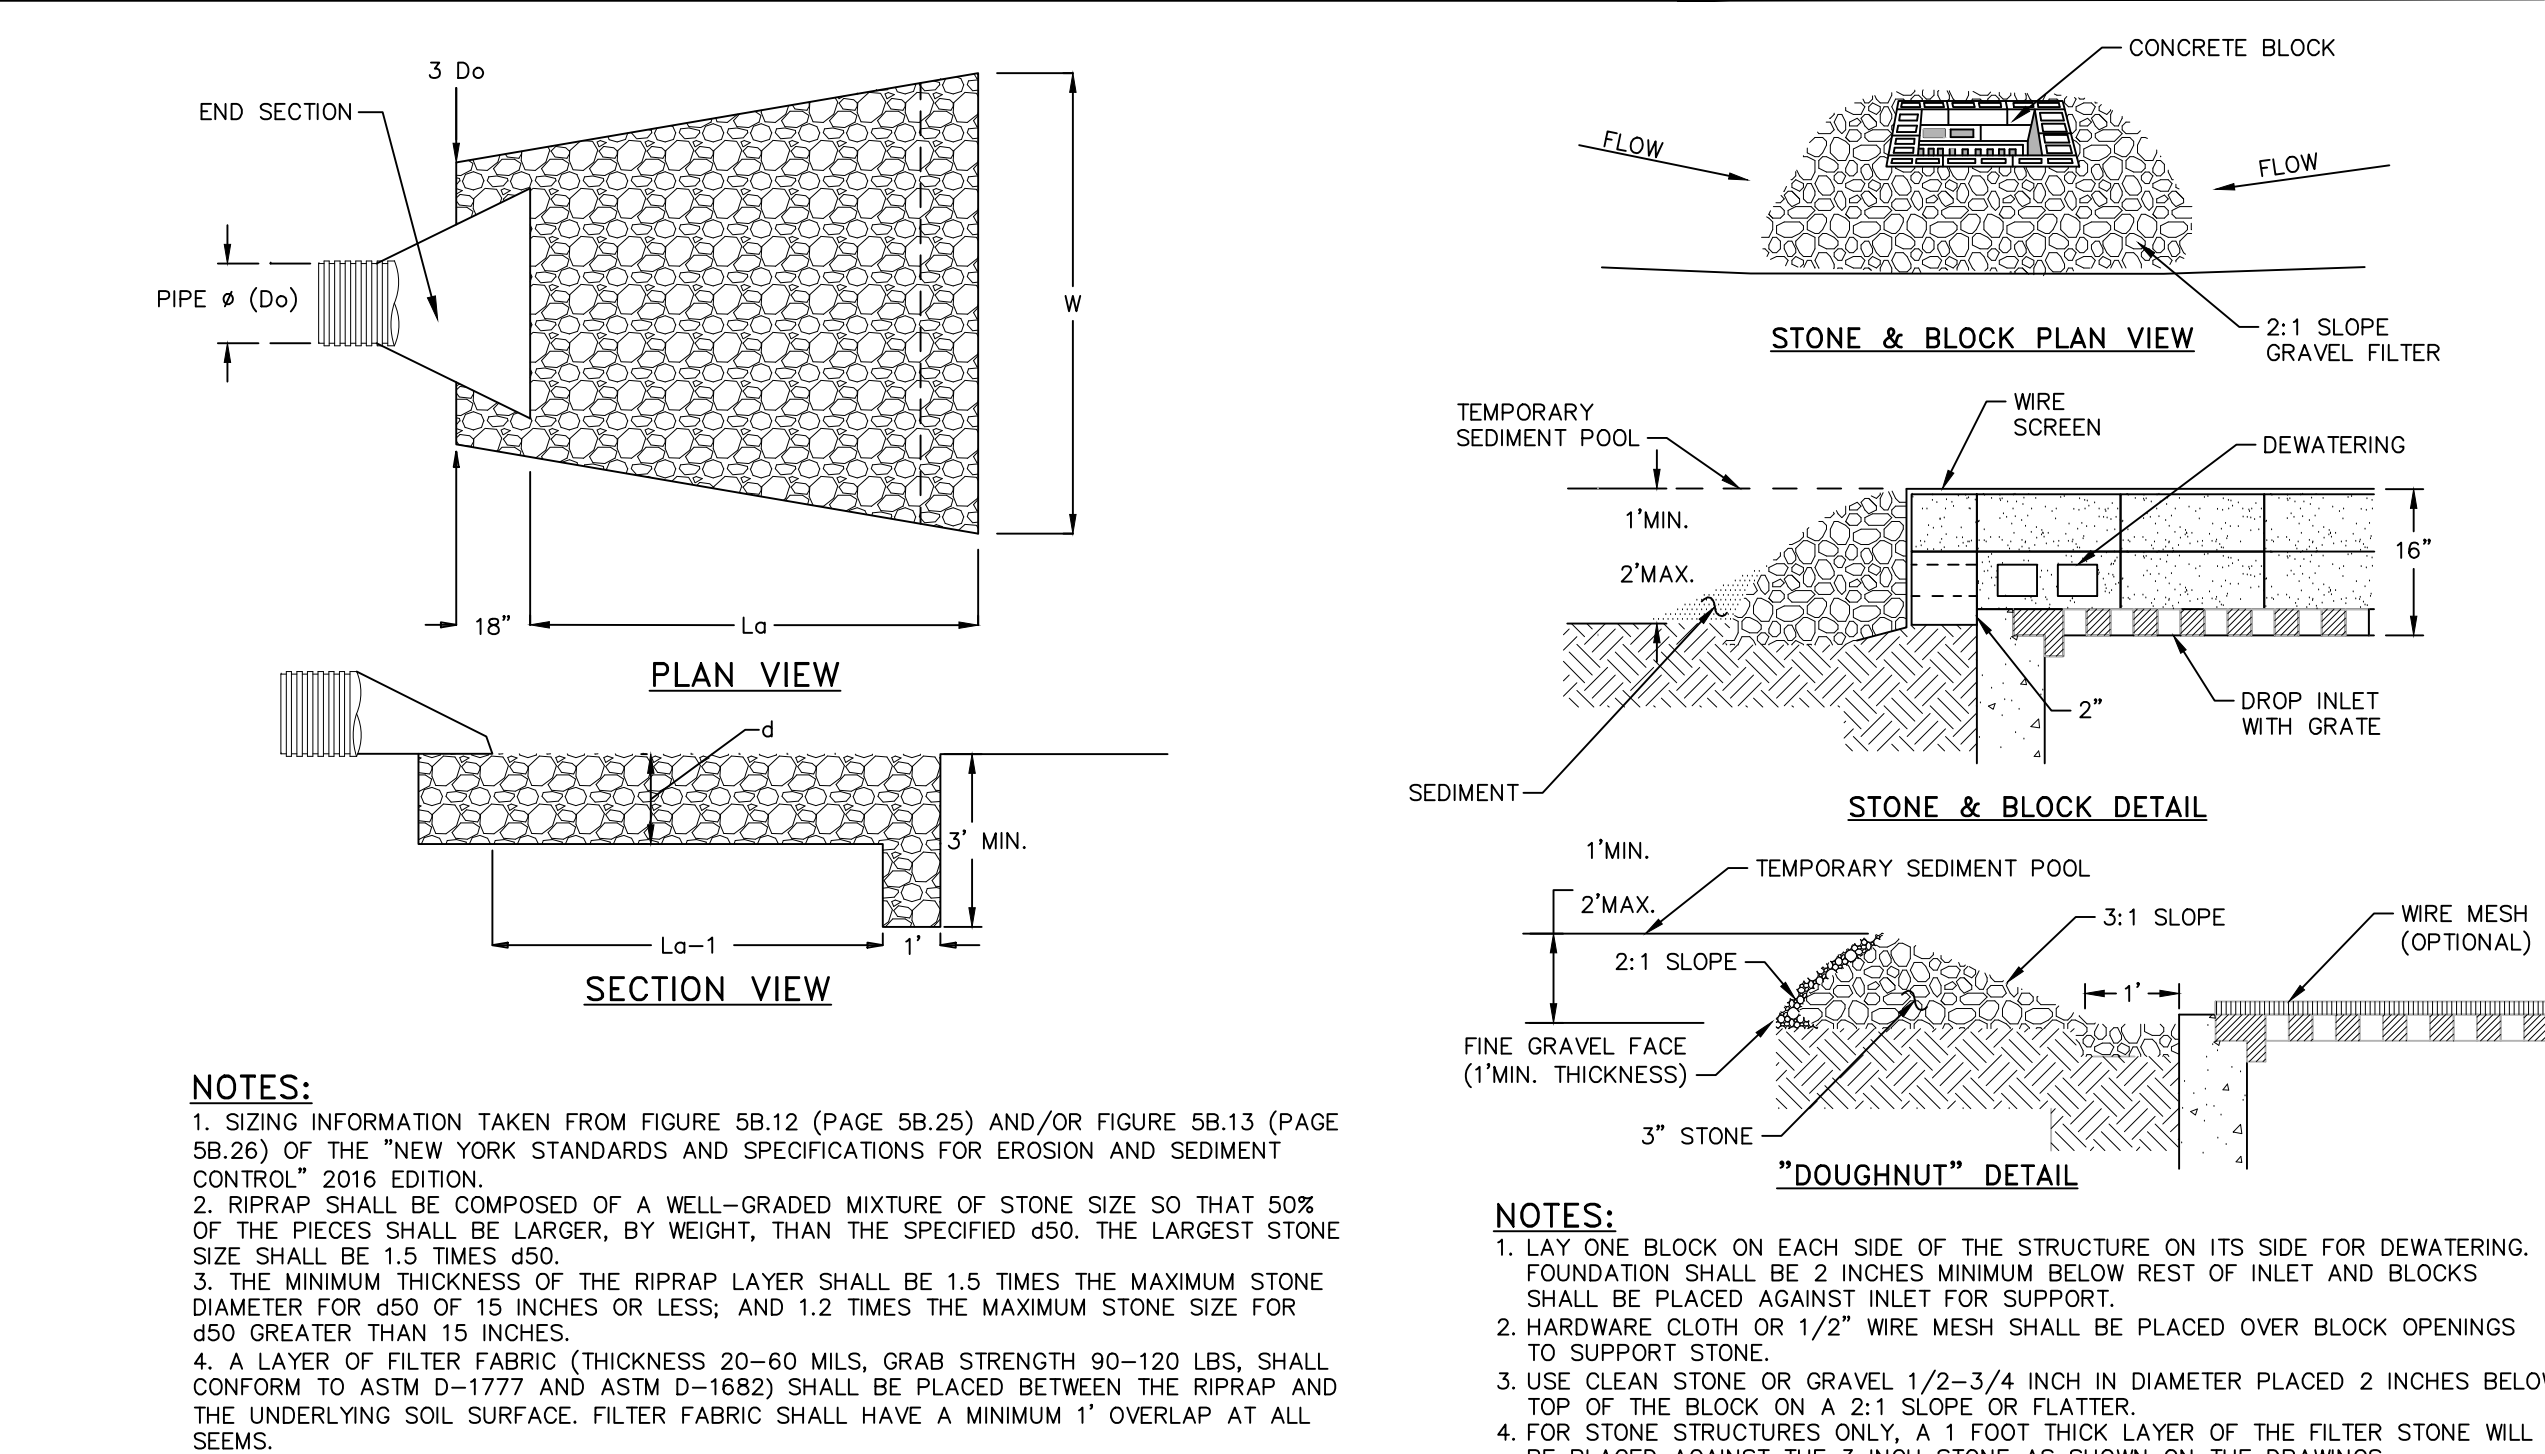
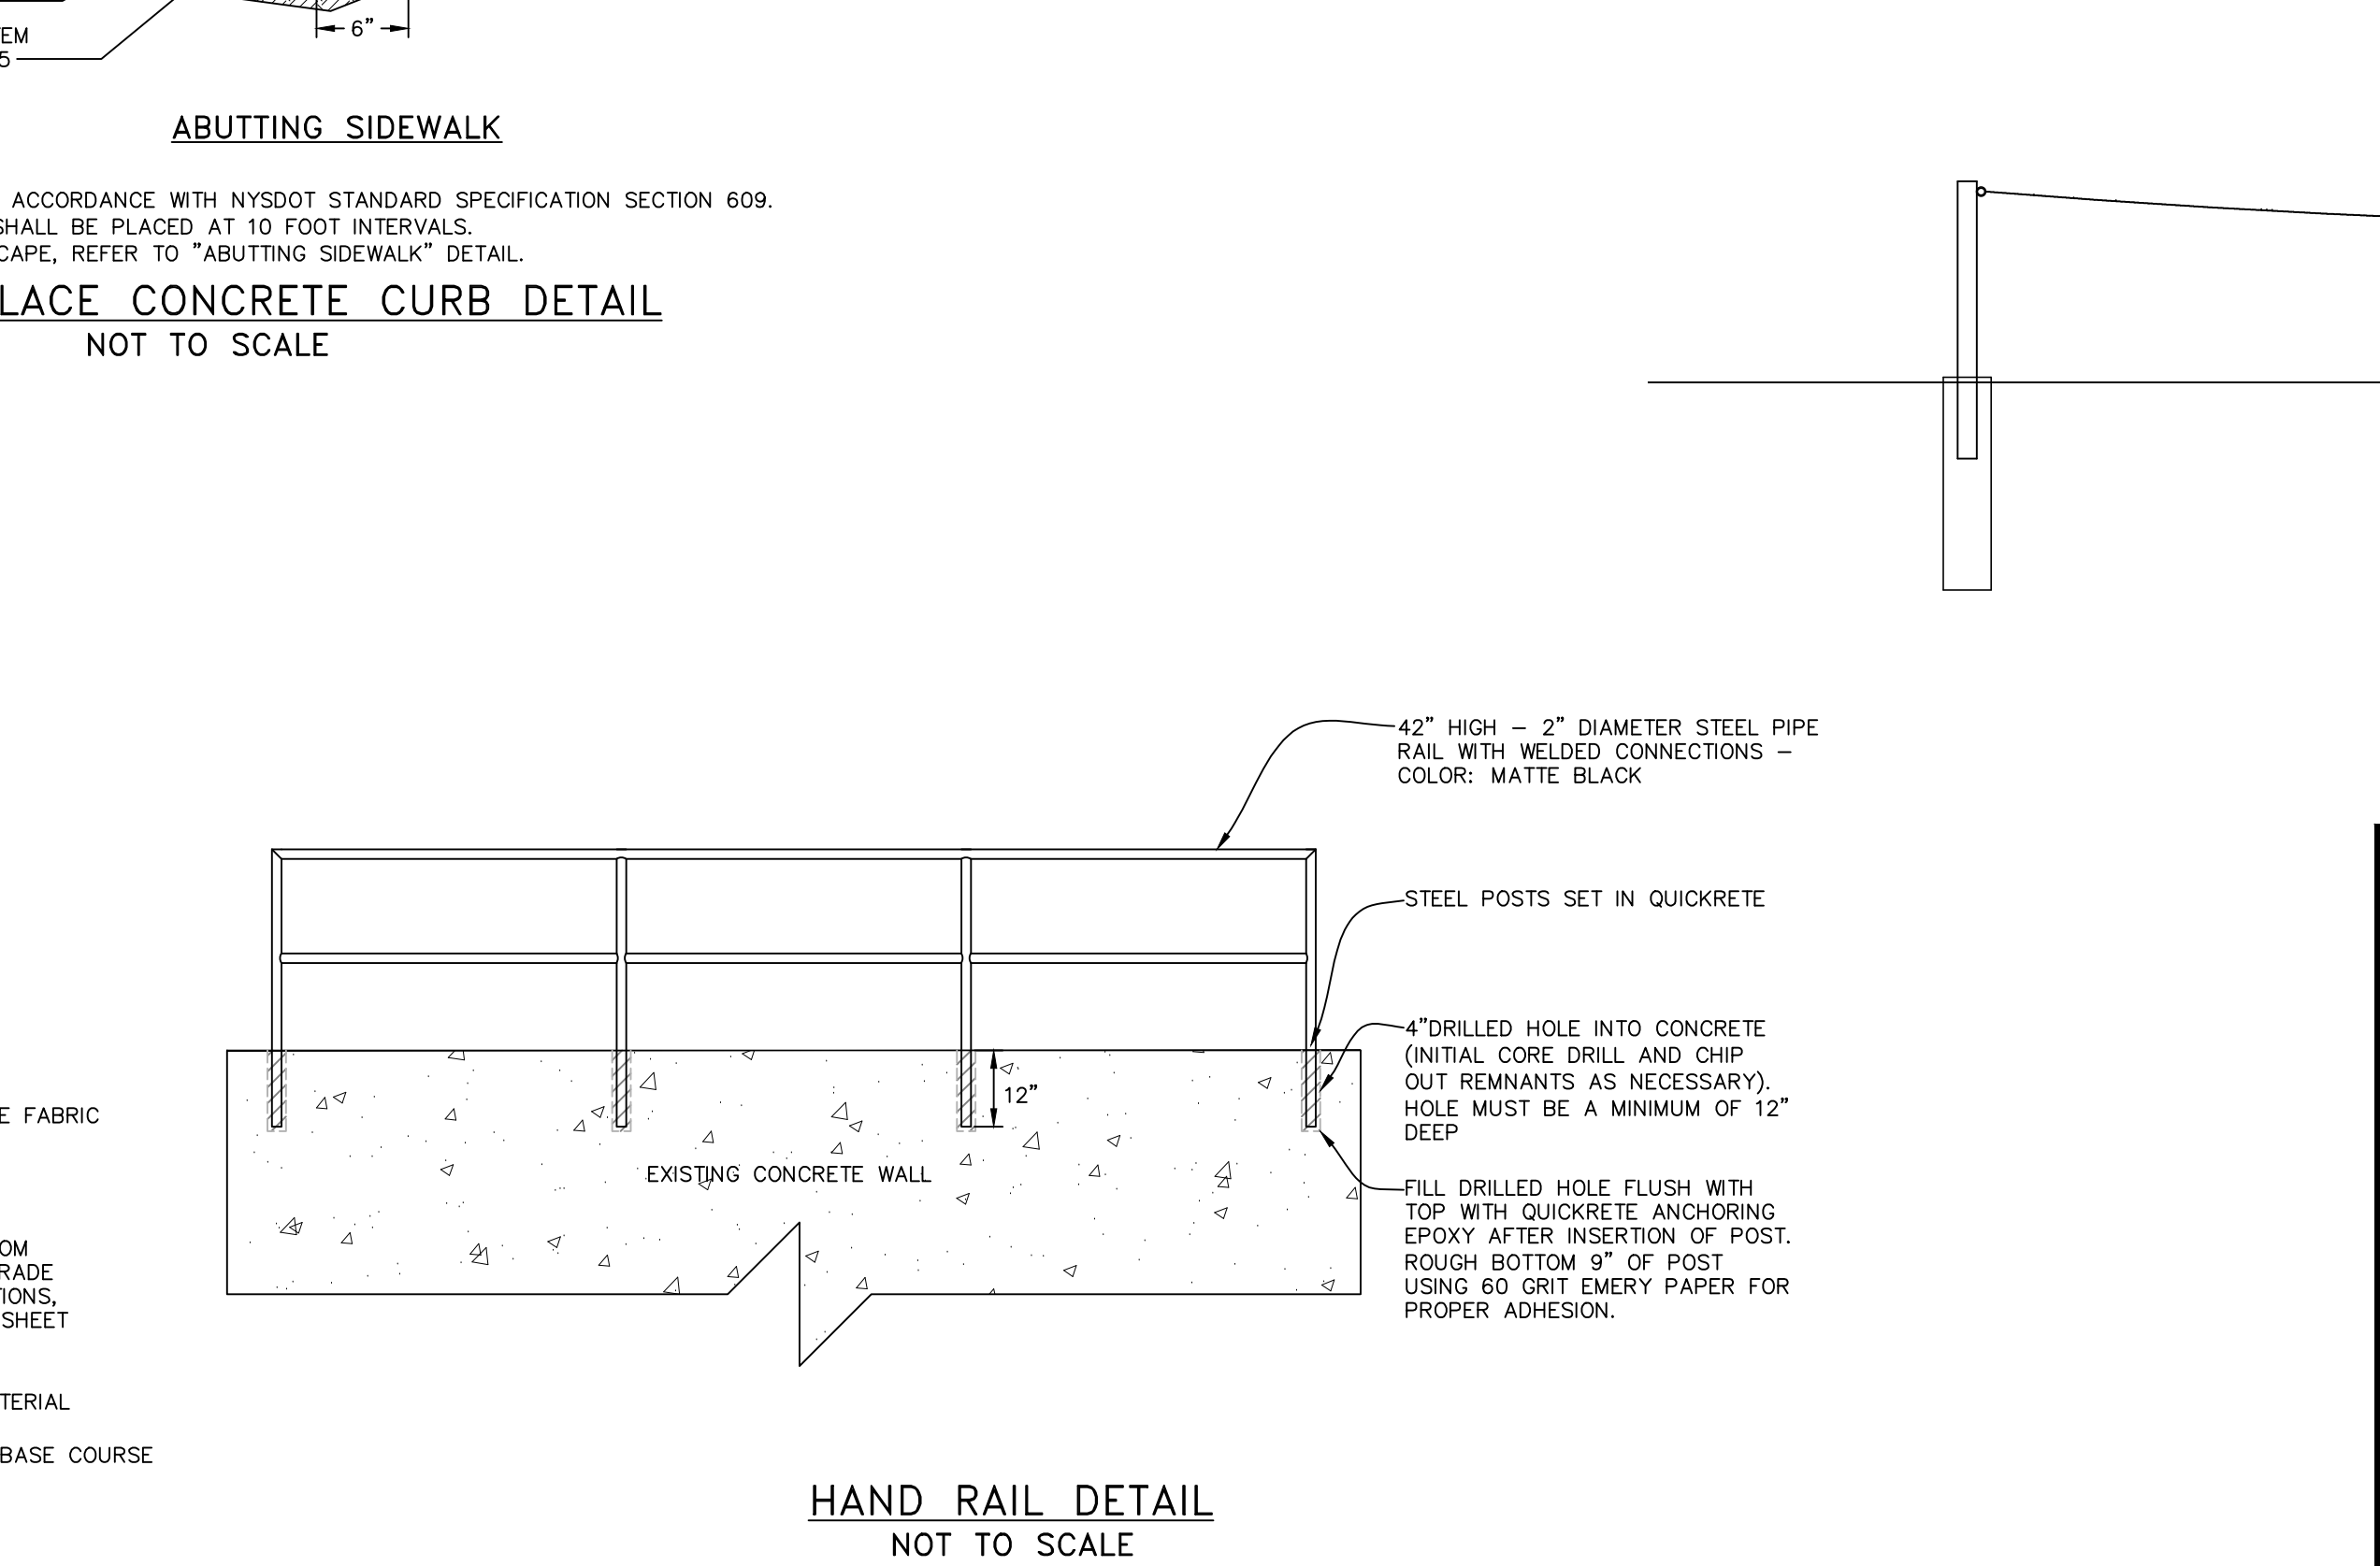







SITE DETAILS

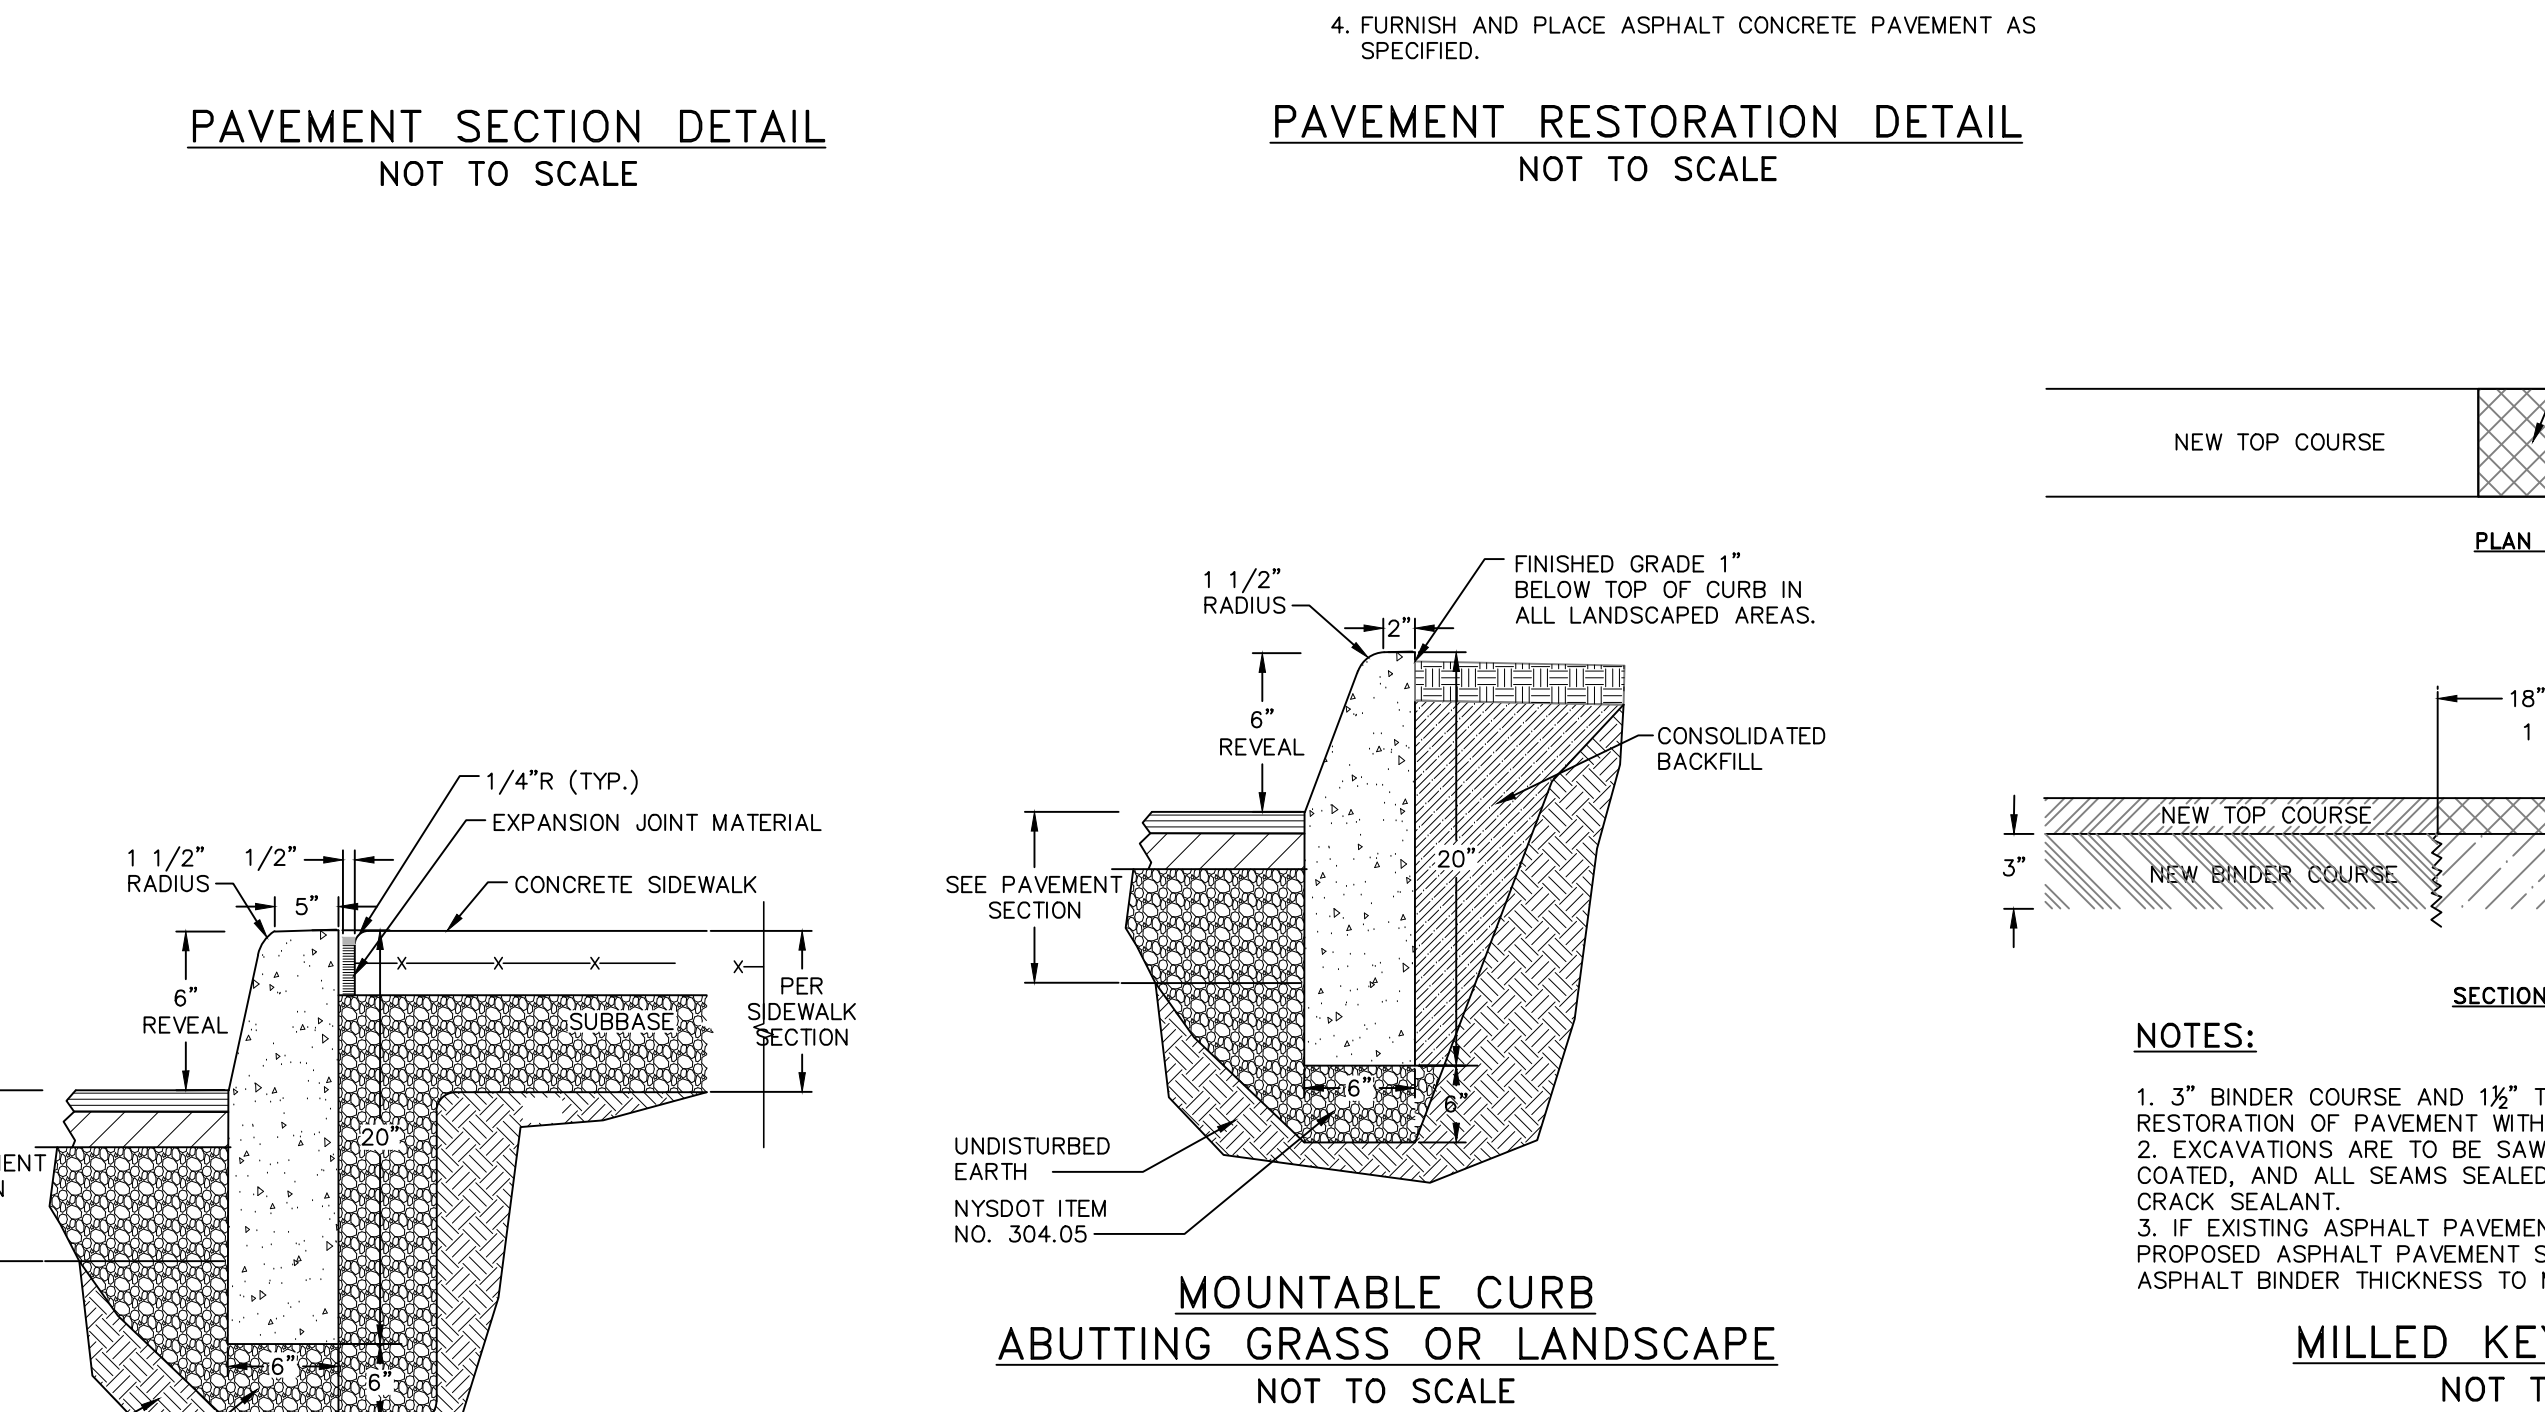

DRAWN BY: MAB				CHECKED BY: DKG			
REVISIONS:				REVISIONS:			
NO.	DATE	DESCRIPTION	BY	NO.	DATE	DESCRIPTION	BY
1	12/26/18	REVISED FOR PLANNING BOARD SUBMISSION	MAB				
2	02/26/19	NO CHANGE ON THIS SHEET	MAB				
3	09/26/19	REVISED PER PLANNING BOARD COMMENTS	MAB				
4	04/30/19	REVISED PER PLANNING BOARD COMMENTS	MAB				

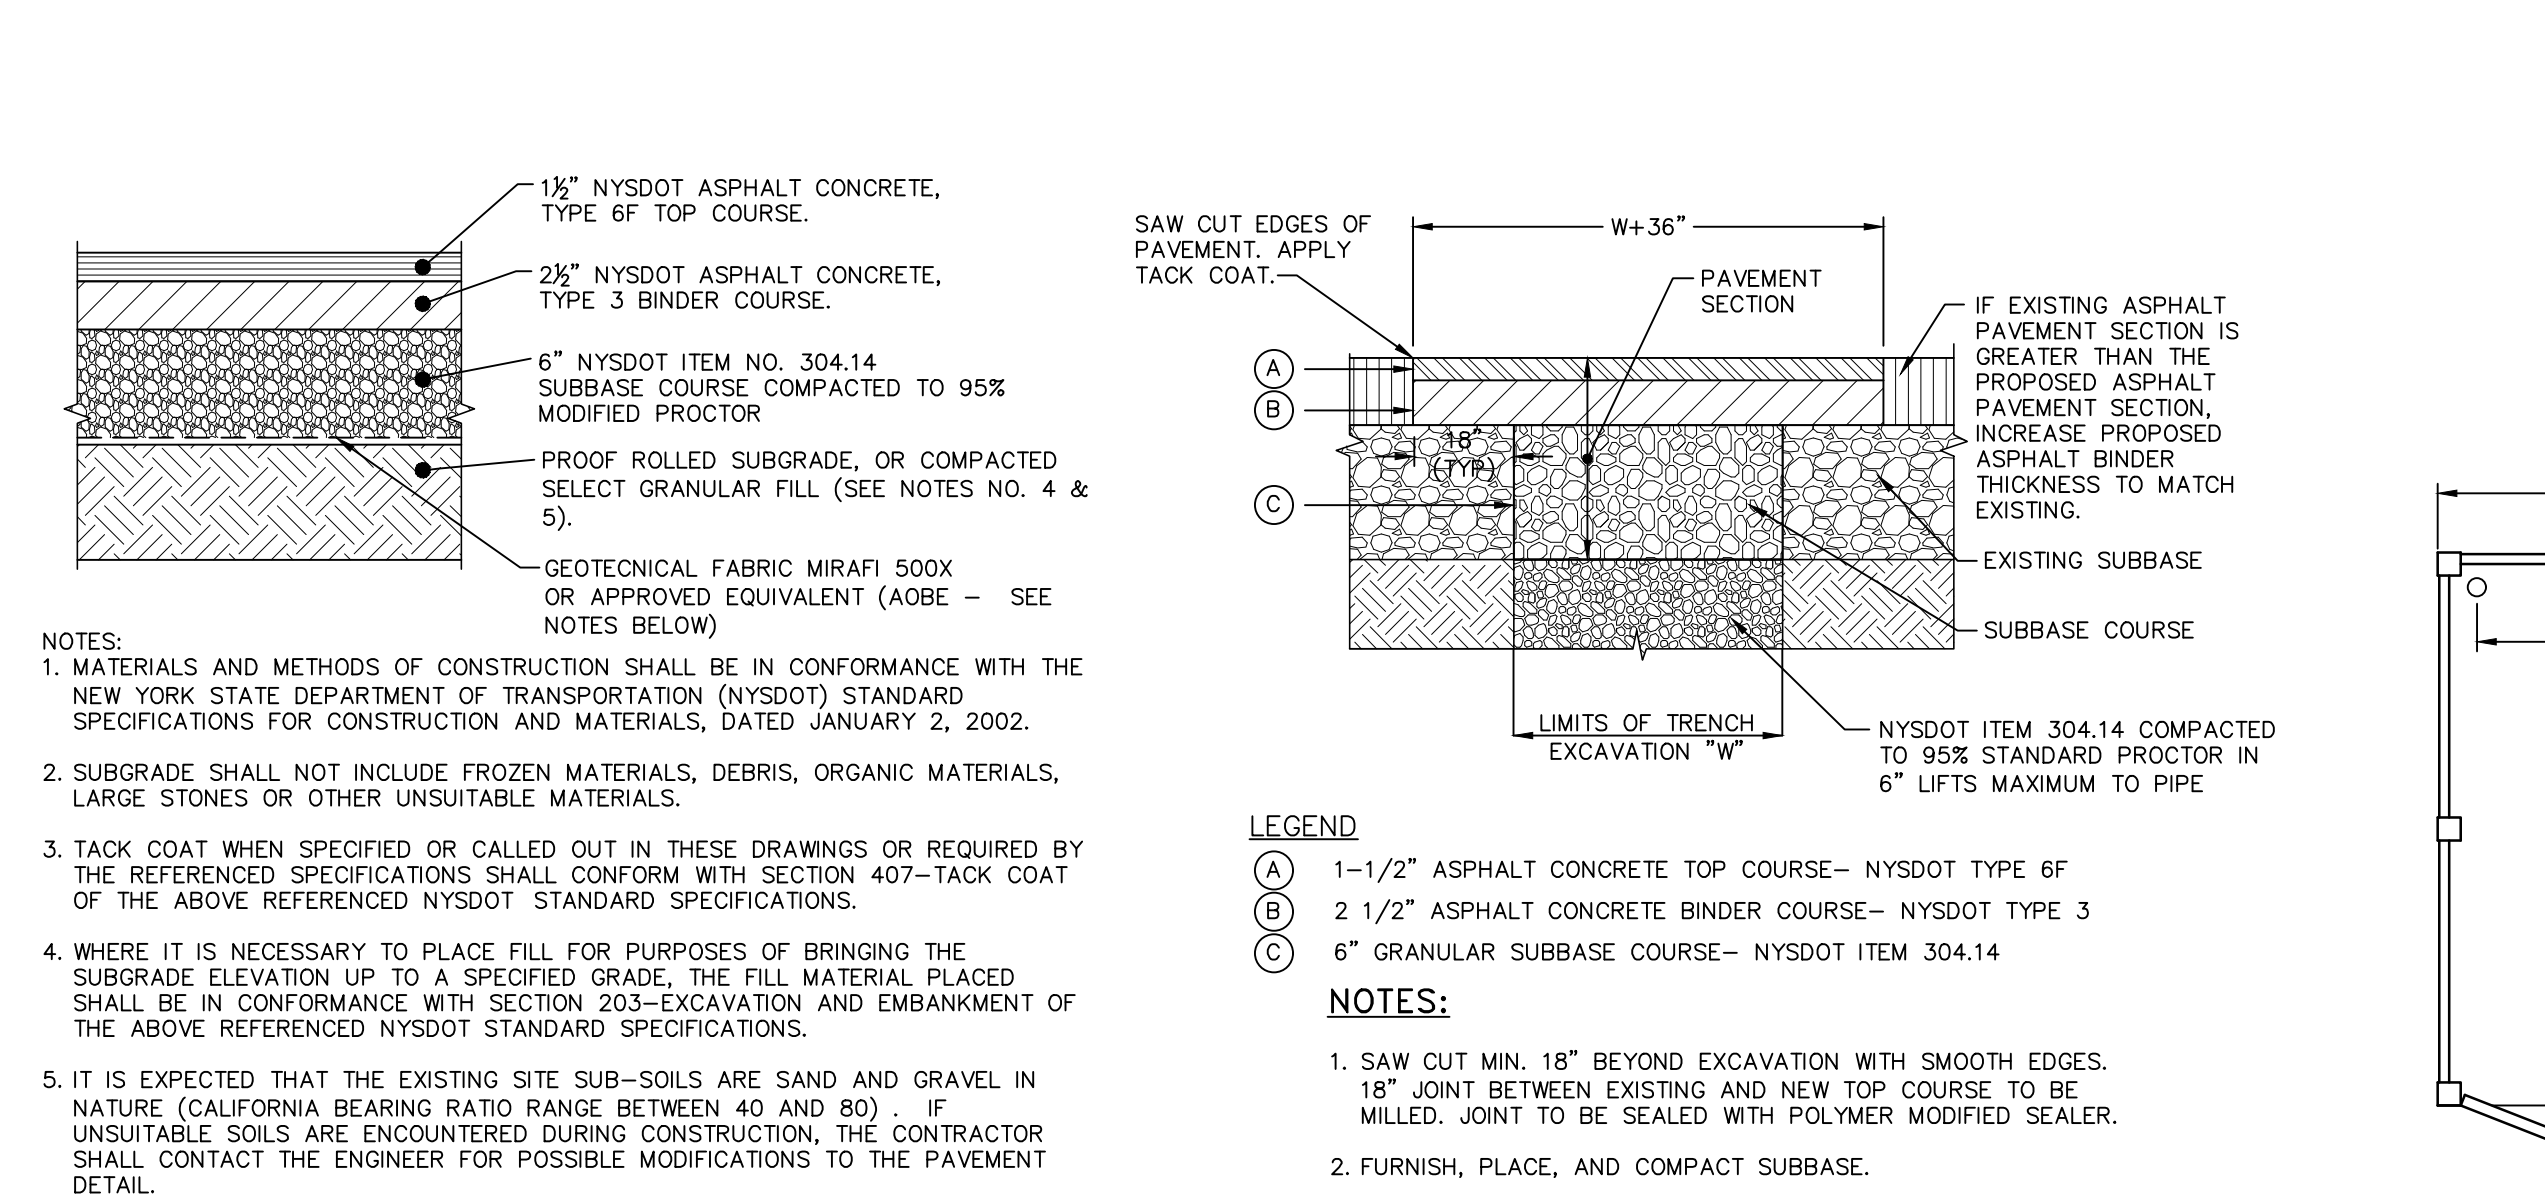

DRAWN BY: MAB				CHECKED BY: DKG			
REVISIONS:				REVISIONS:			
NO.	DATE	DESCRIPTION	BY	NO.	DATE	DESCRIPTION	BY
1	12/26/18	REVISED FOR PLANNING BOARD SUBMISSION	MAB				
2	02/26/19	NO CHANGE ON THIS SHEET	MAB				
3	09/26/19	REVISED PER PLANNING BOARD COMMENTS	MAB				
4	04/30/19	REVISED PER PLANNING BOARD COMMENTS	MAB				

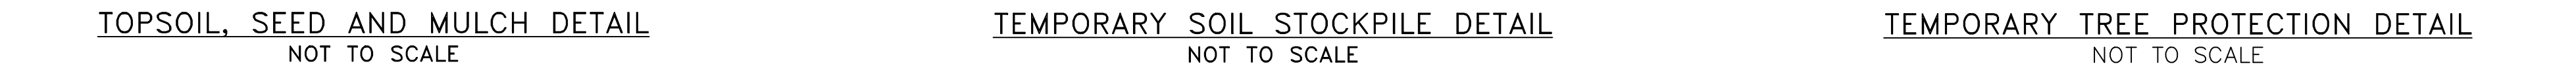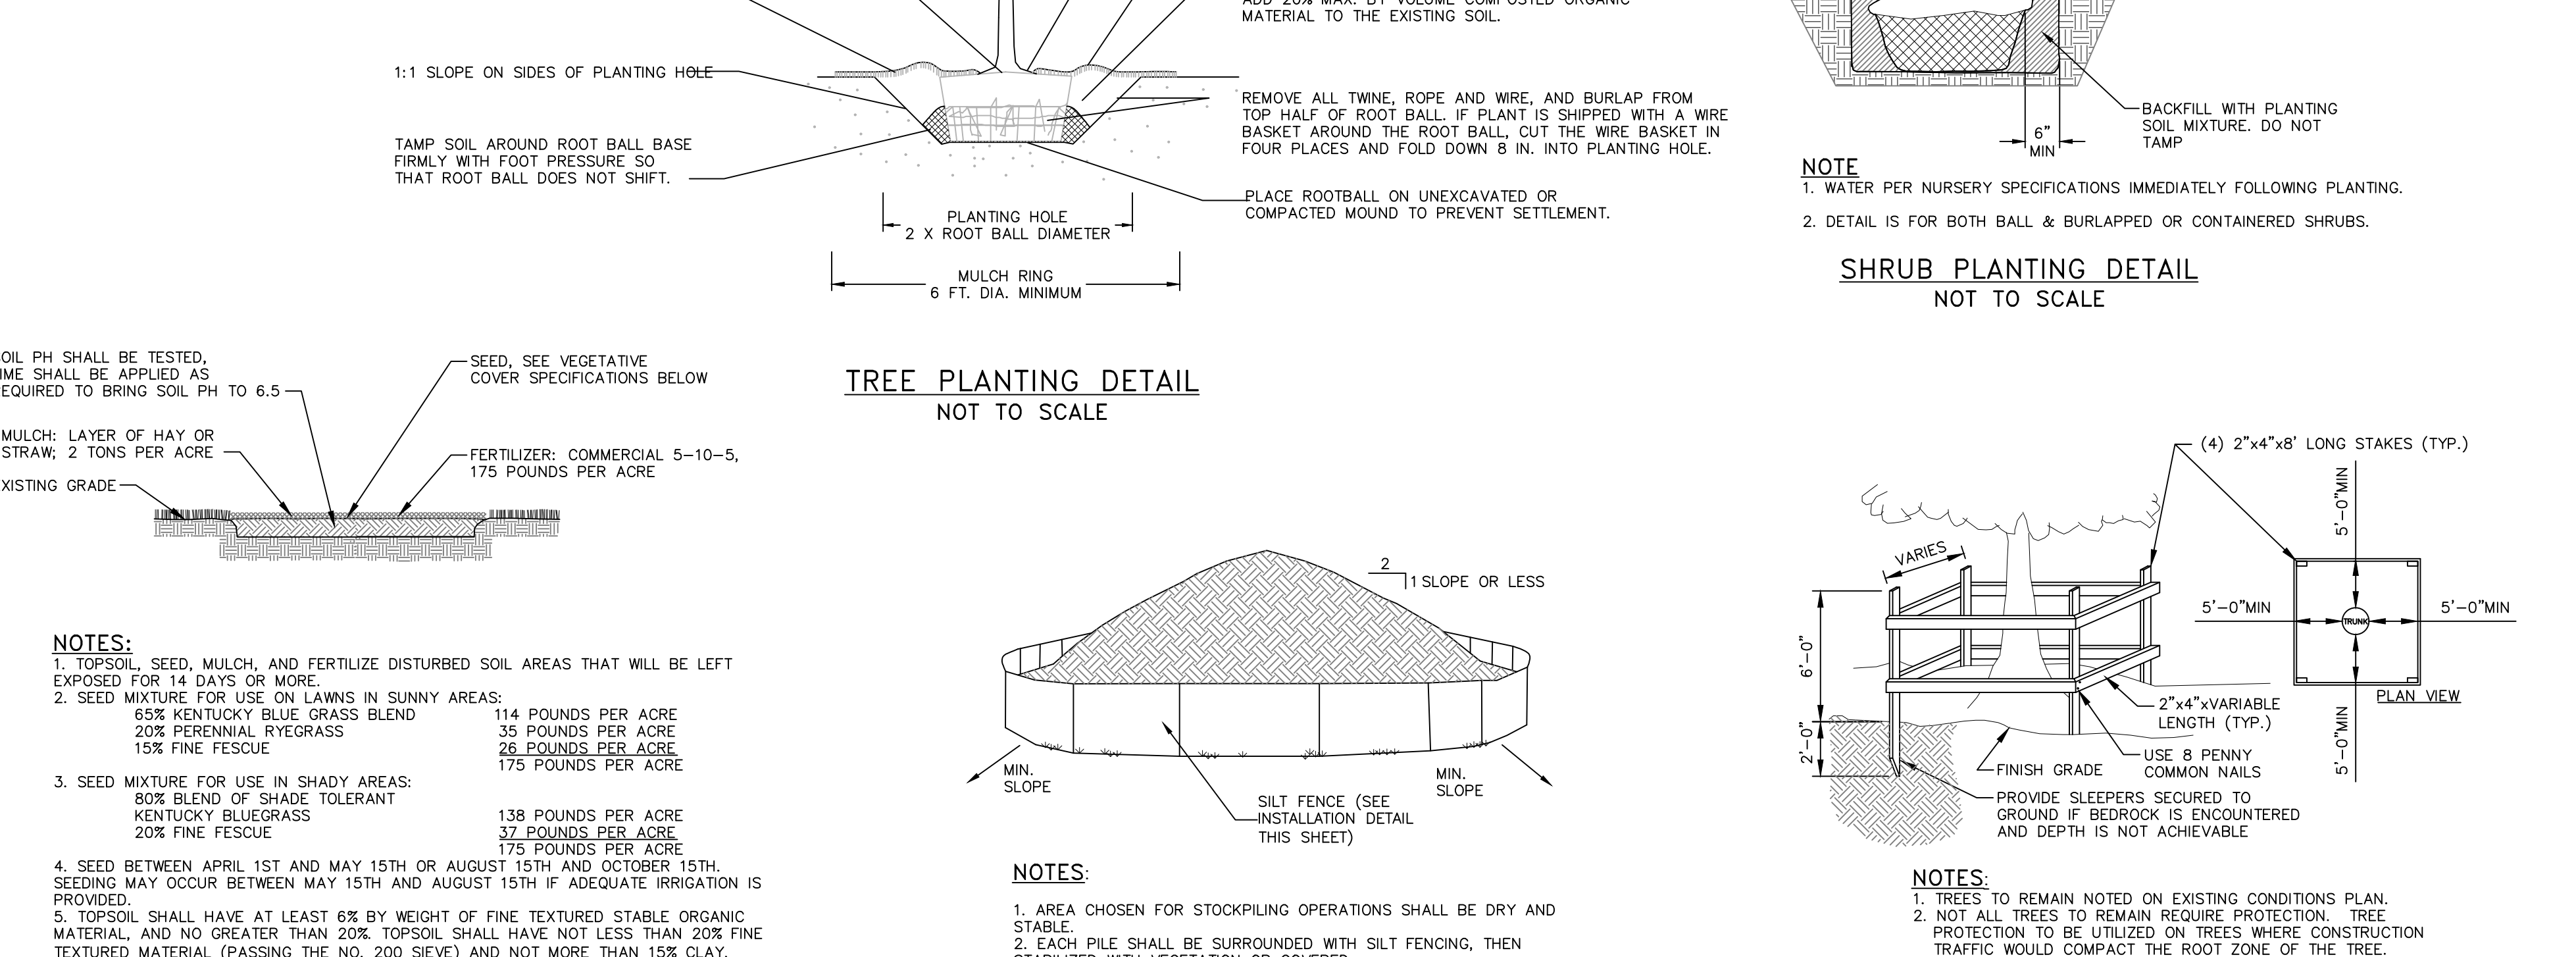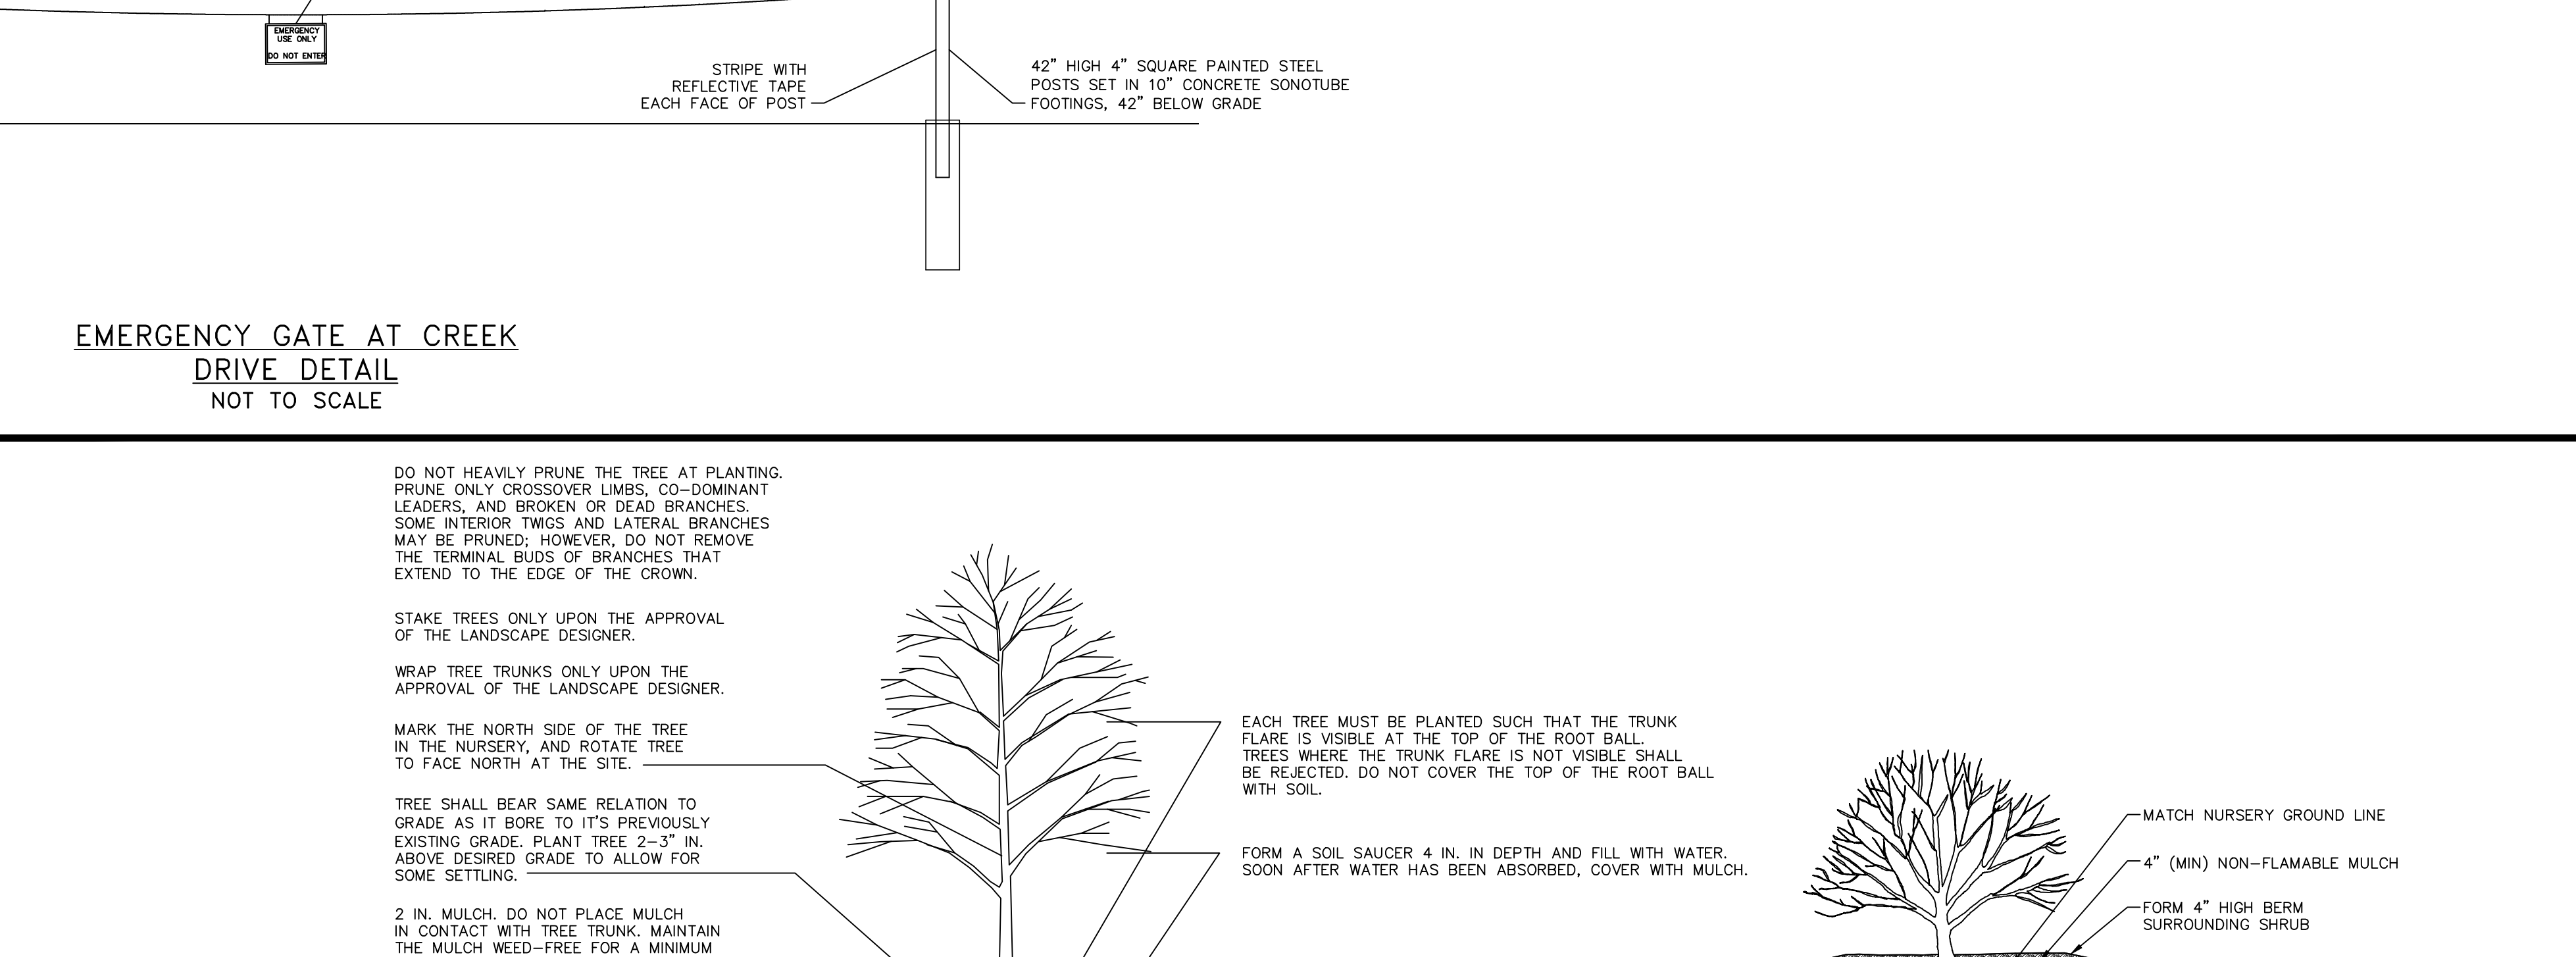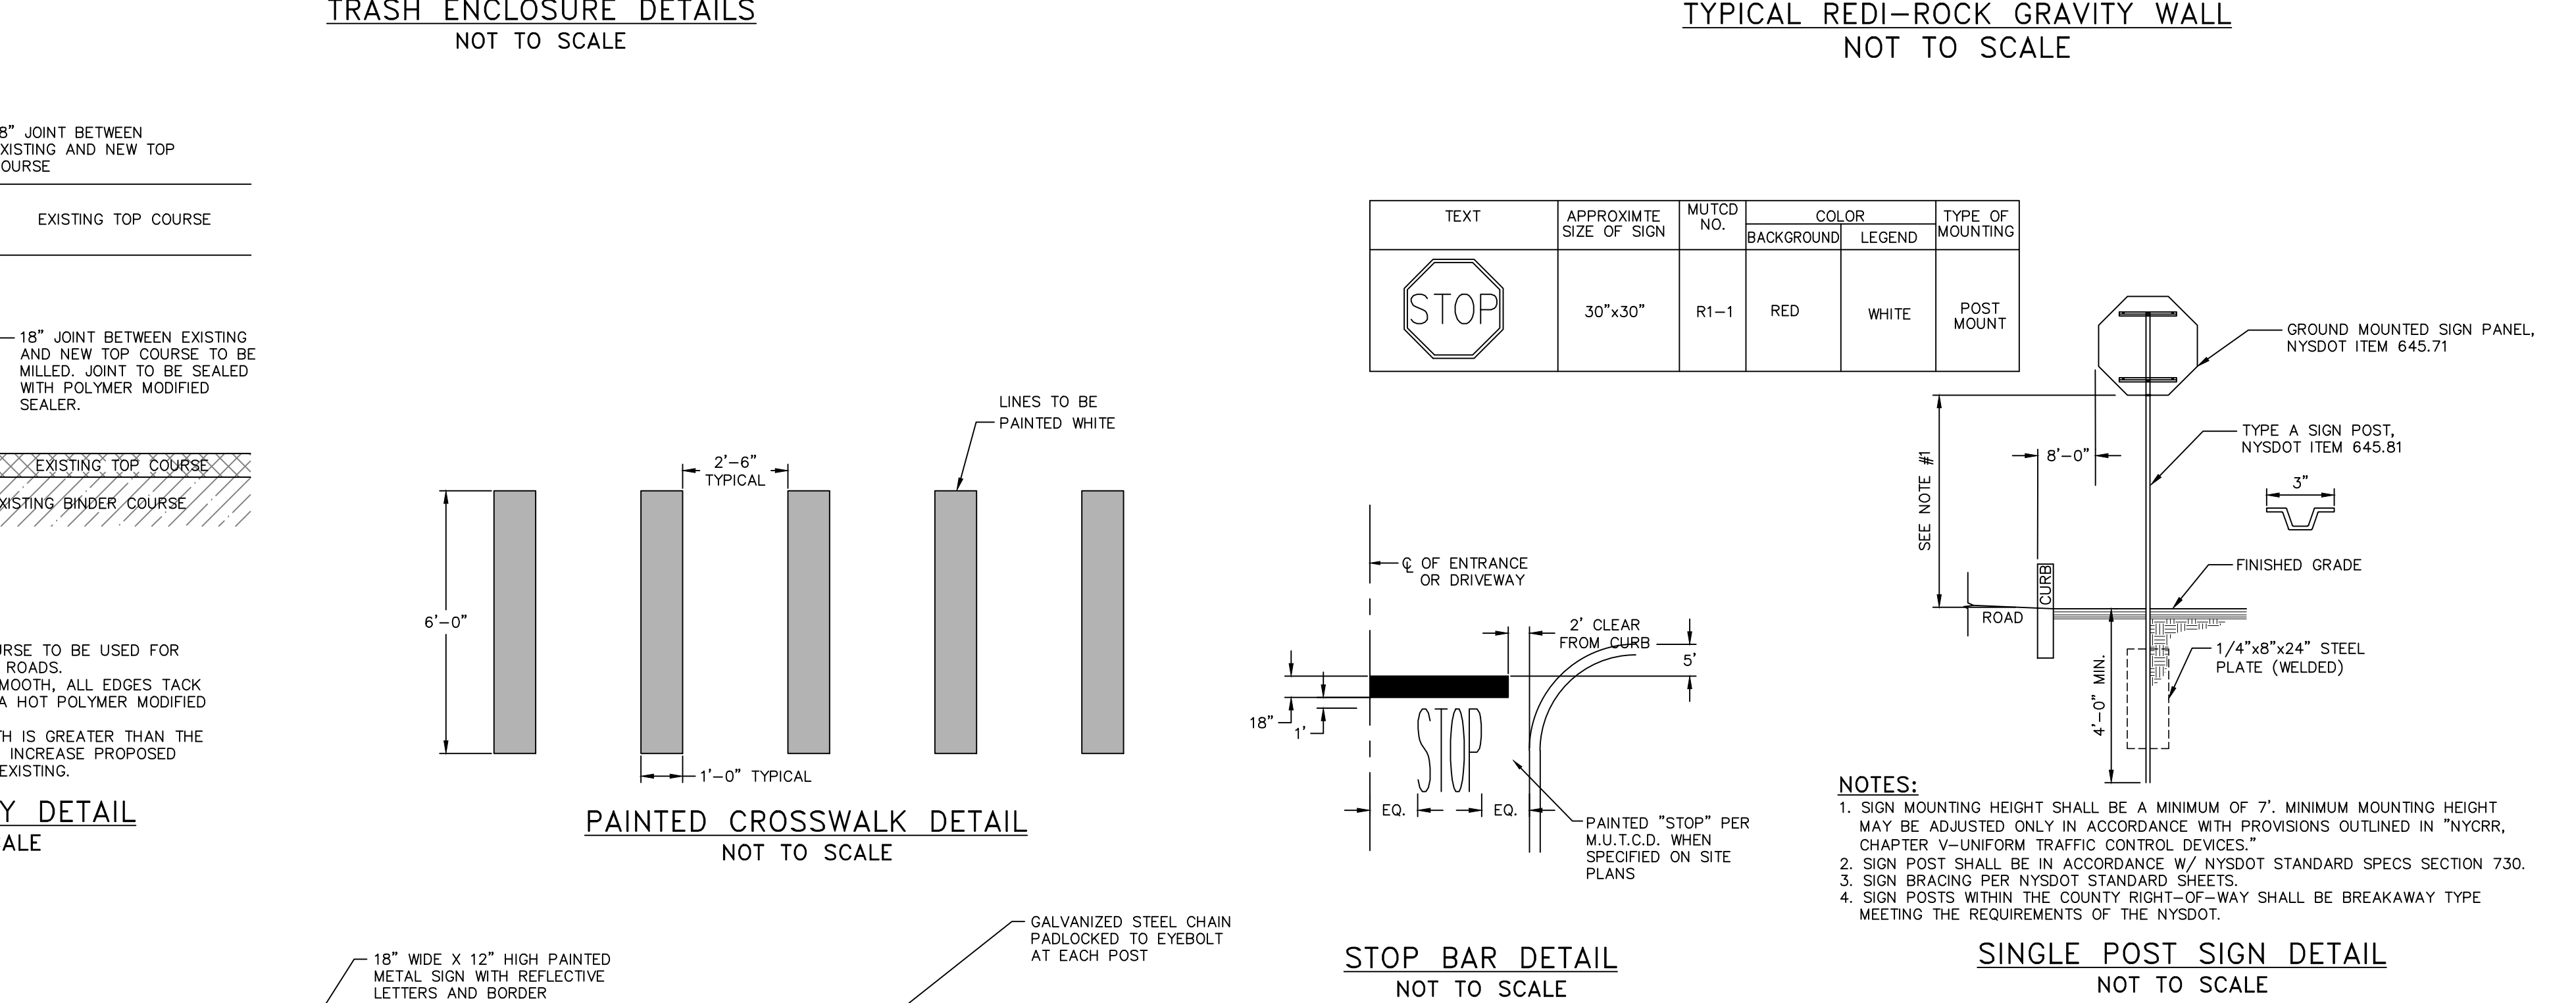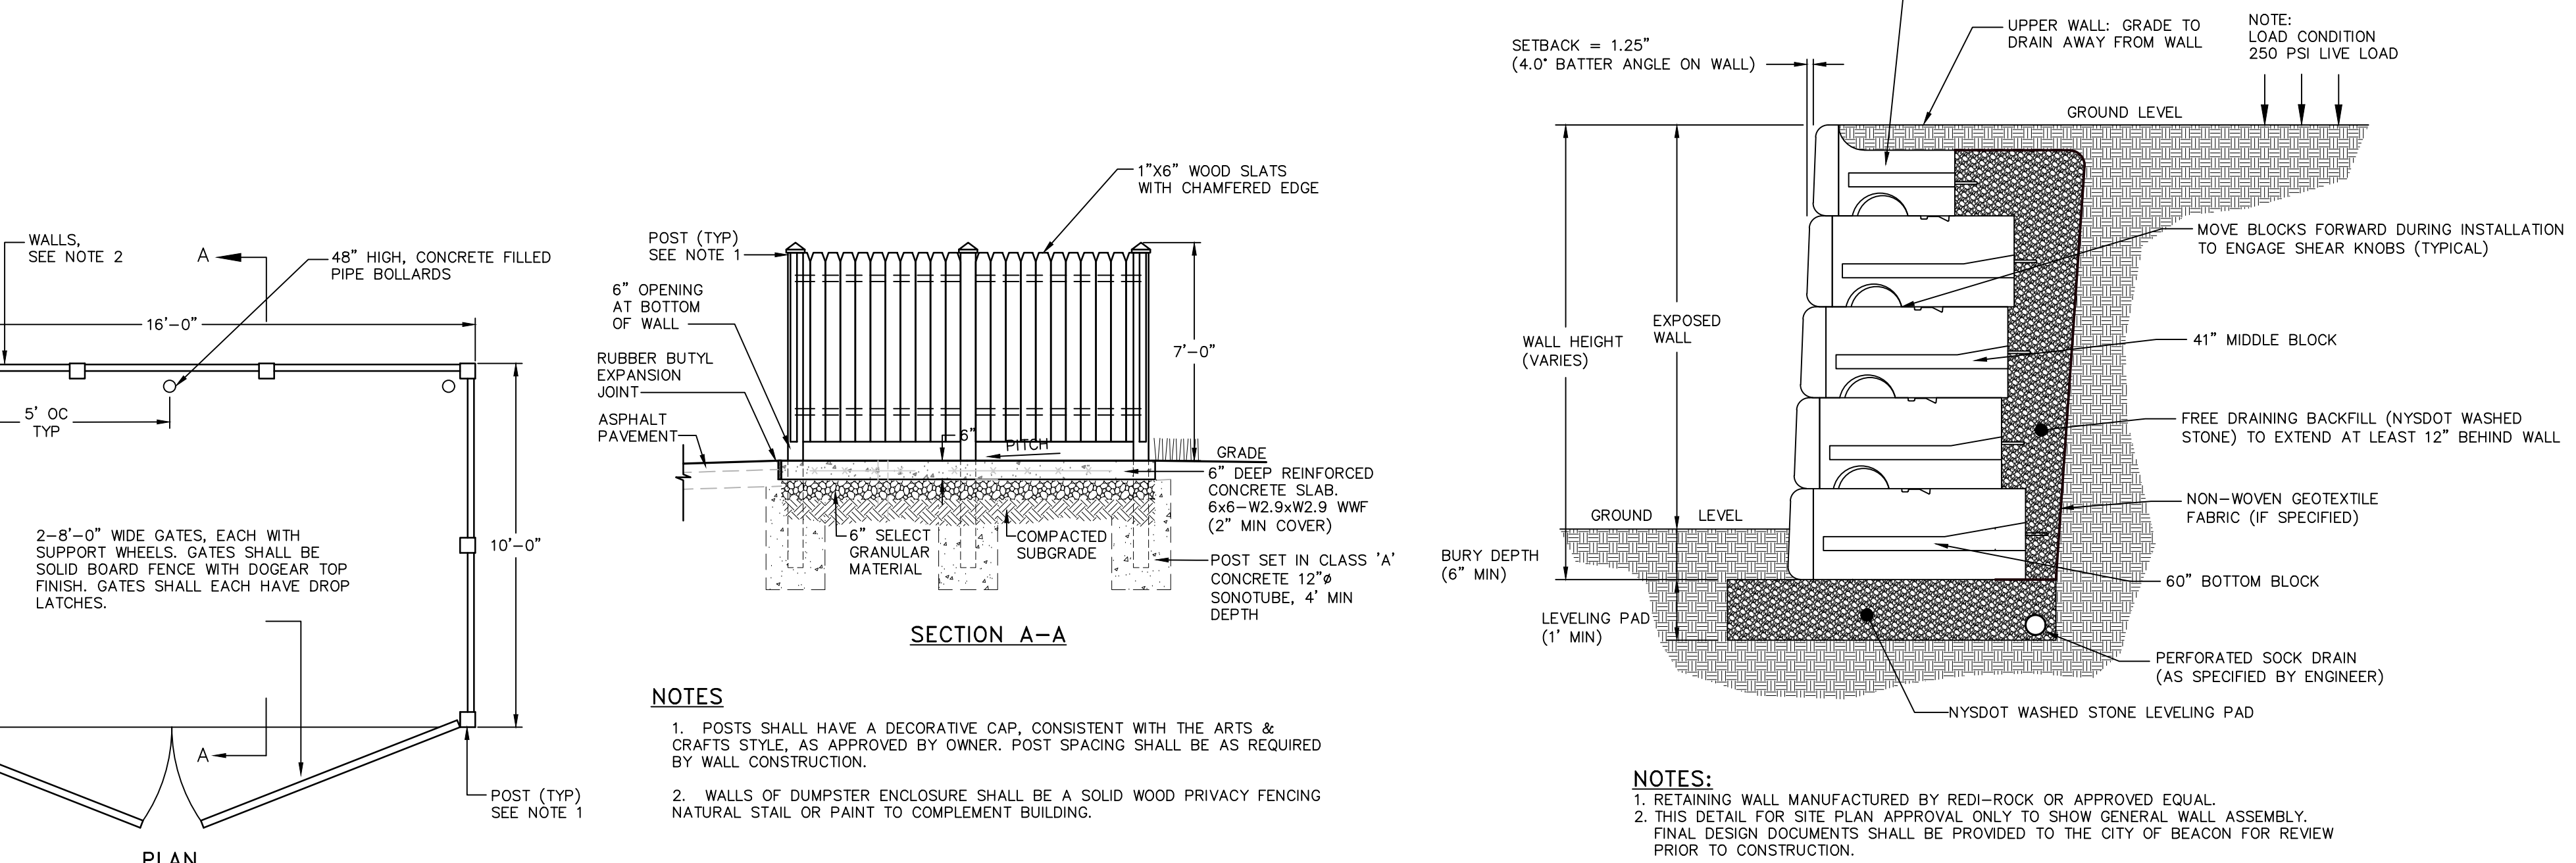

DRAWN BY: MAB				CHECKED BY: DKG			
REVISIONS:				REVISIONS:			
NO.	DATE	DESCRIPTION	BY	NO.	DATE	DESCRIPTION	BY
1	12/26/18	REVISED FOR PLANNING BOARD SUBMISSION	MAB				
2	02/26/19	NO CHANGE ON THIS SHEET	MAB				
3	09/26/19	REVISED PER PLANNING BOARD COMMENTS	MAB				
4	04/30/19	REVISED PER PLANNING BOARD COMMENTS	MAB				