

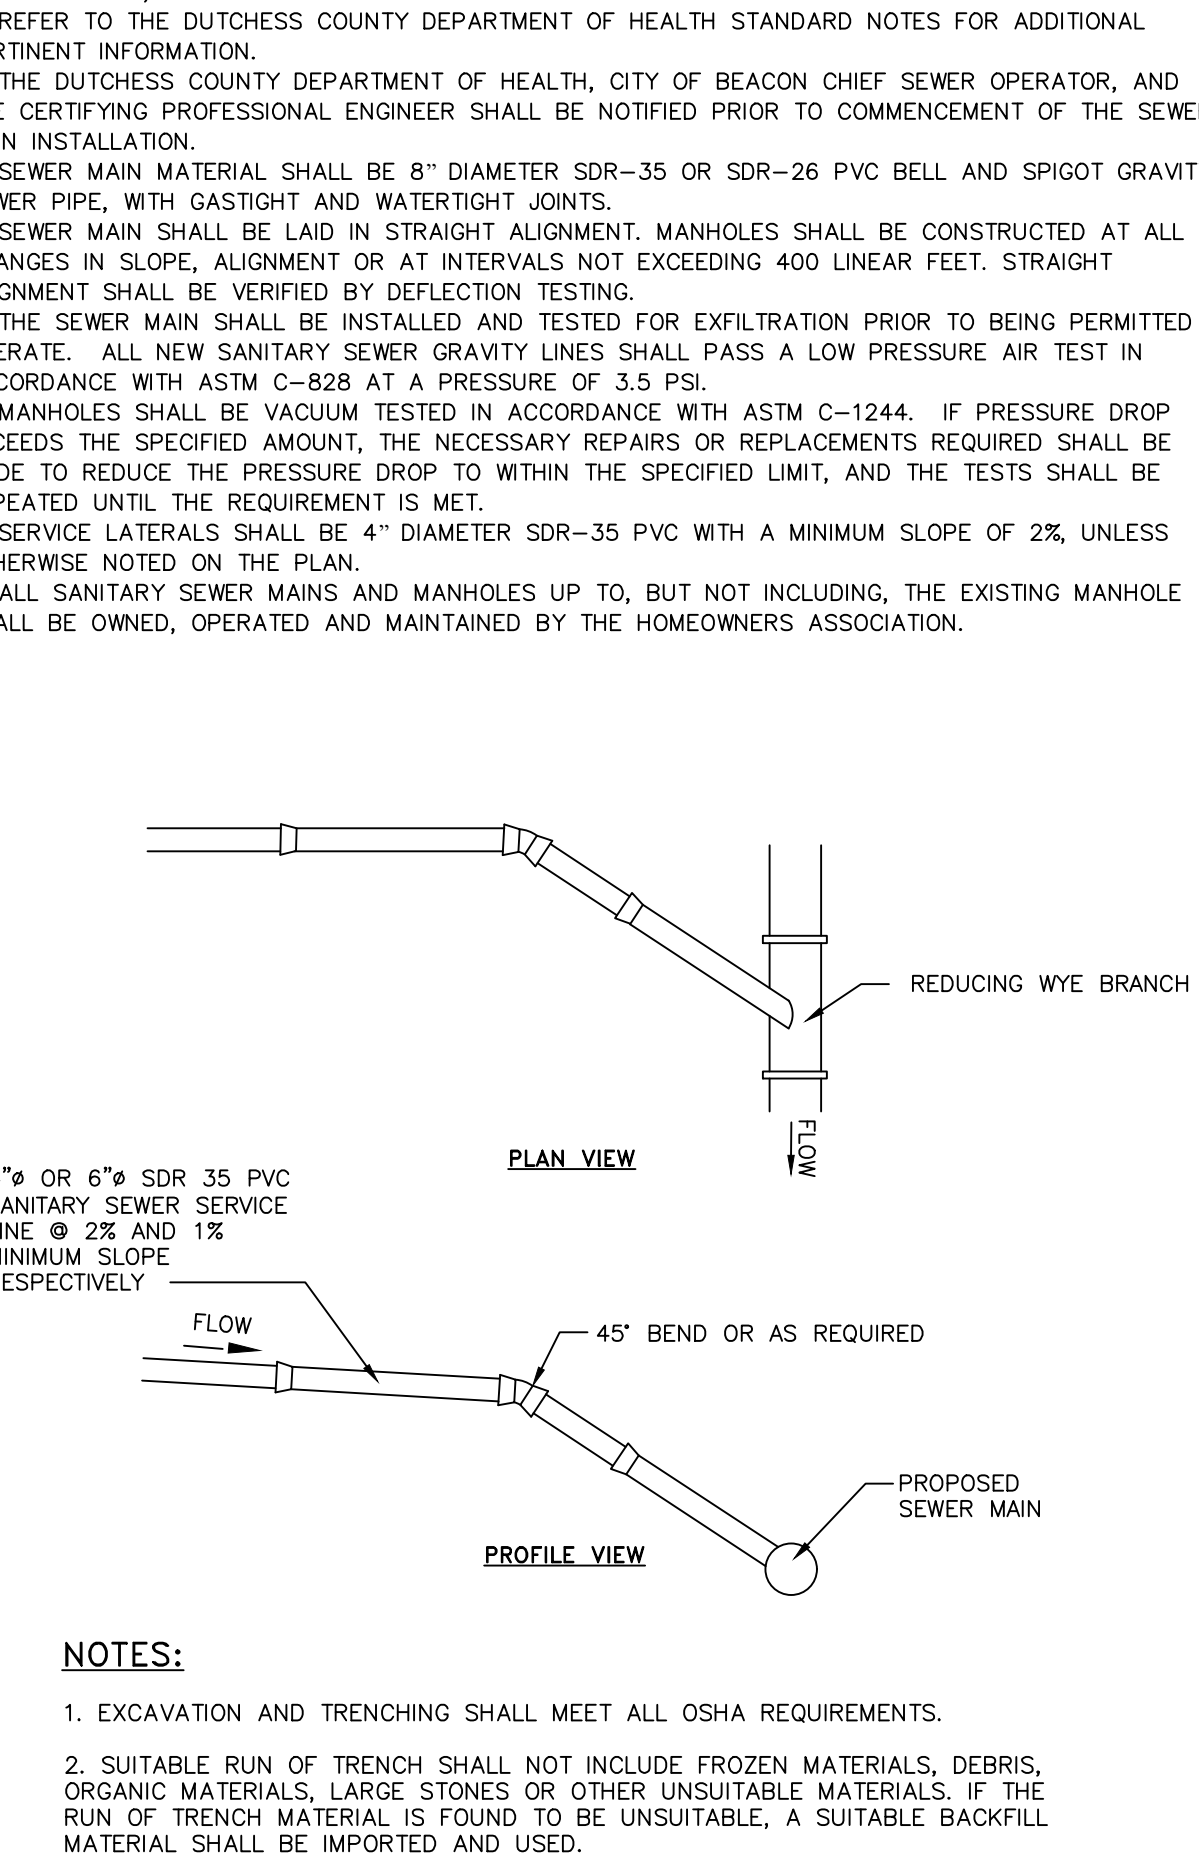
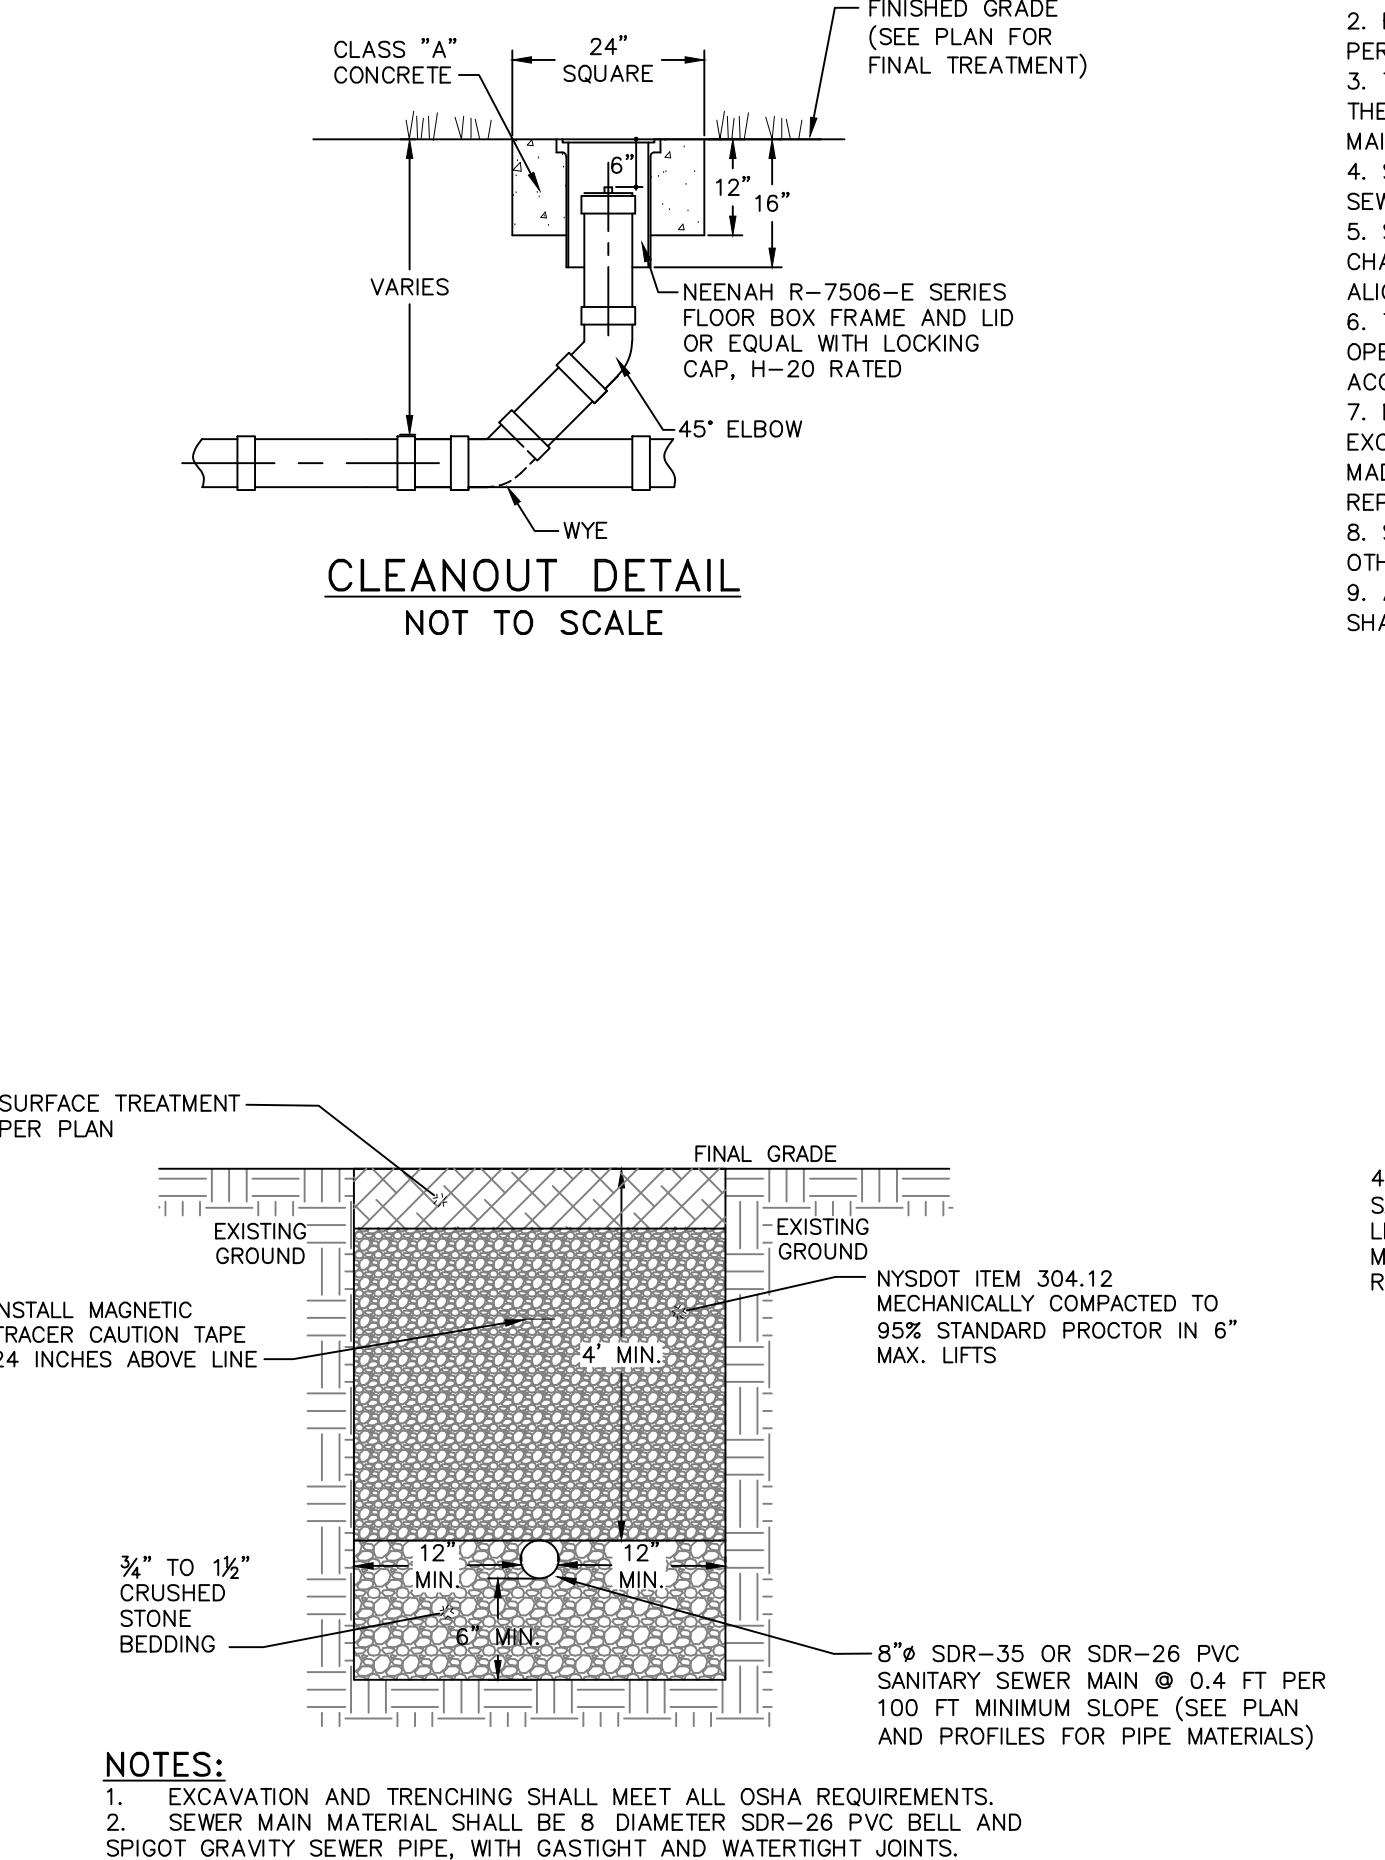
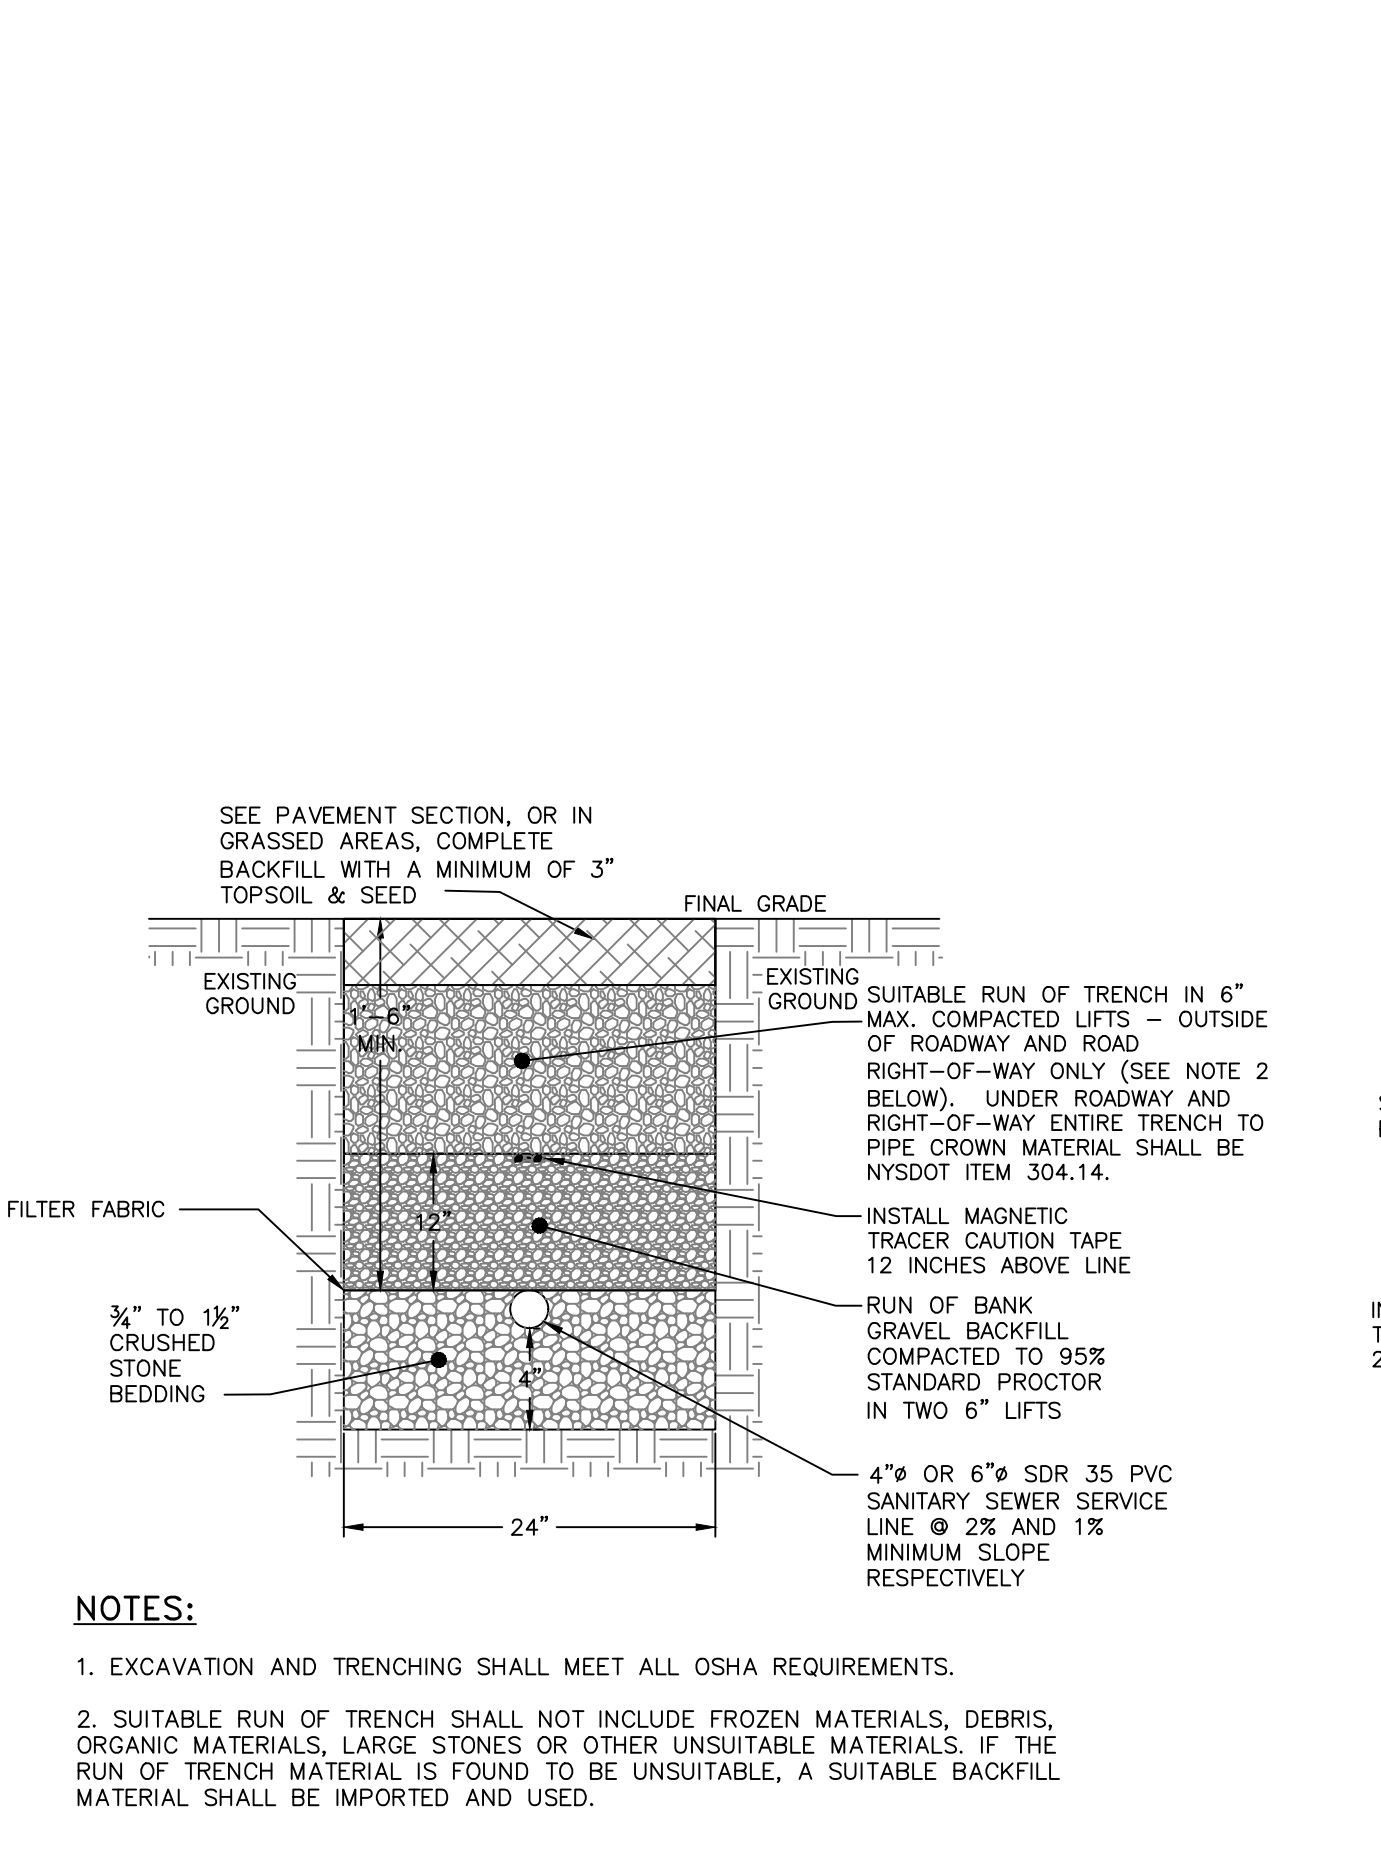
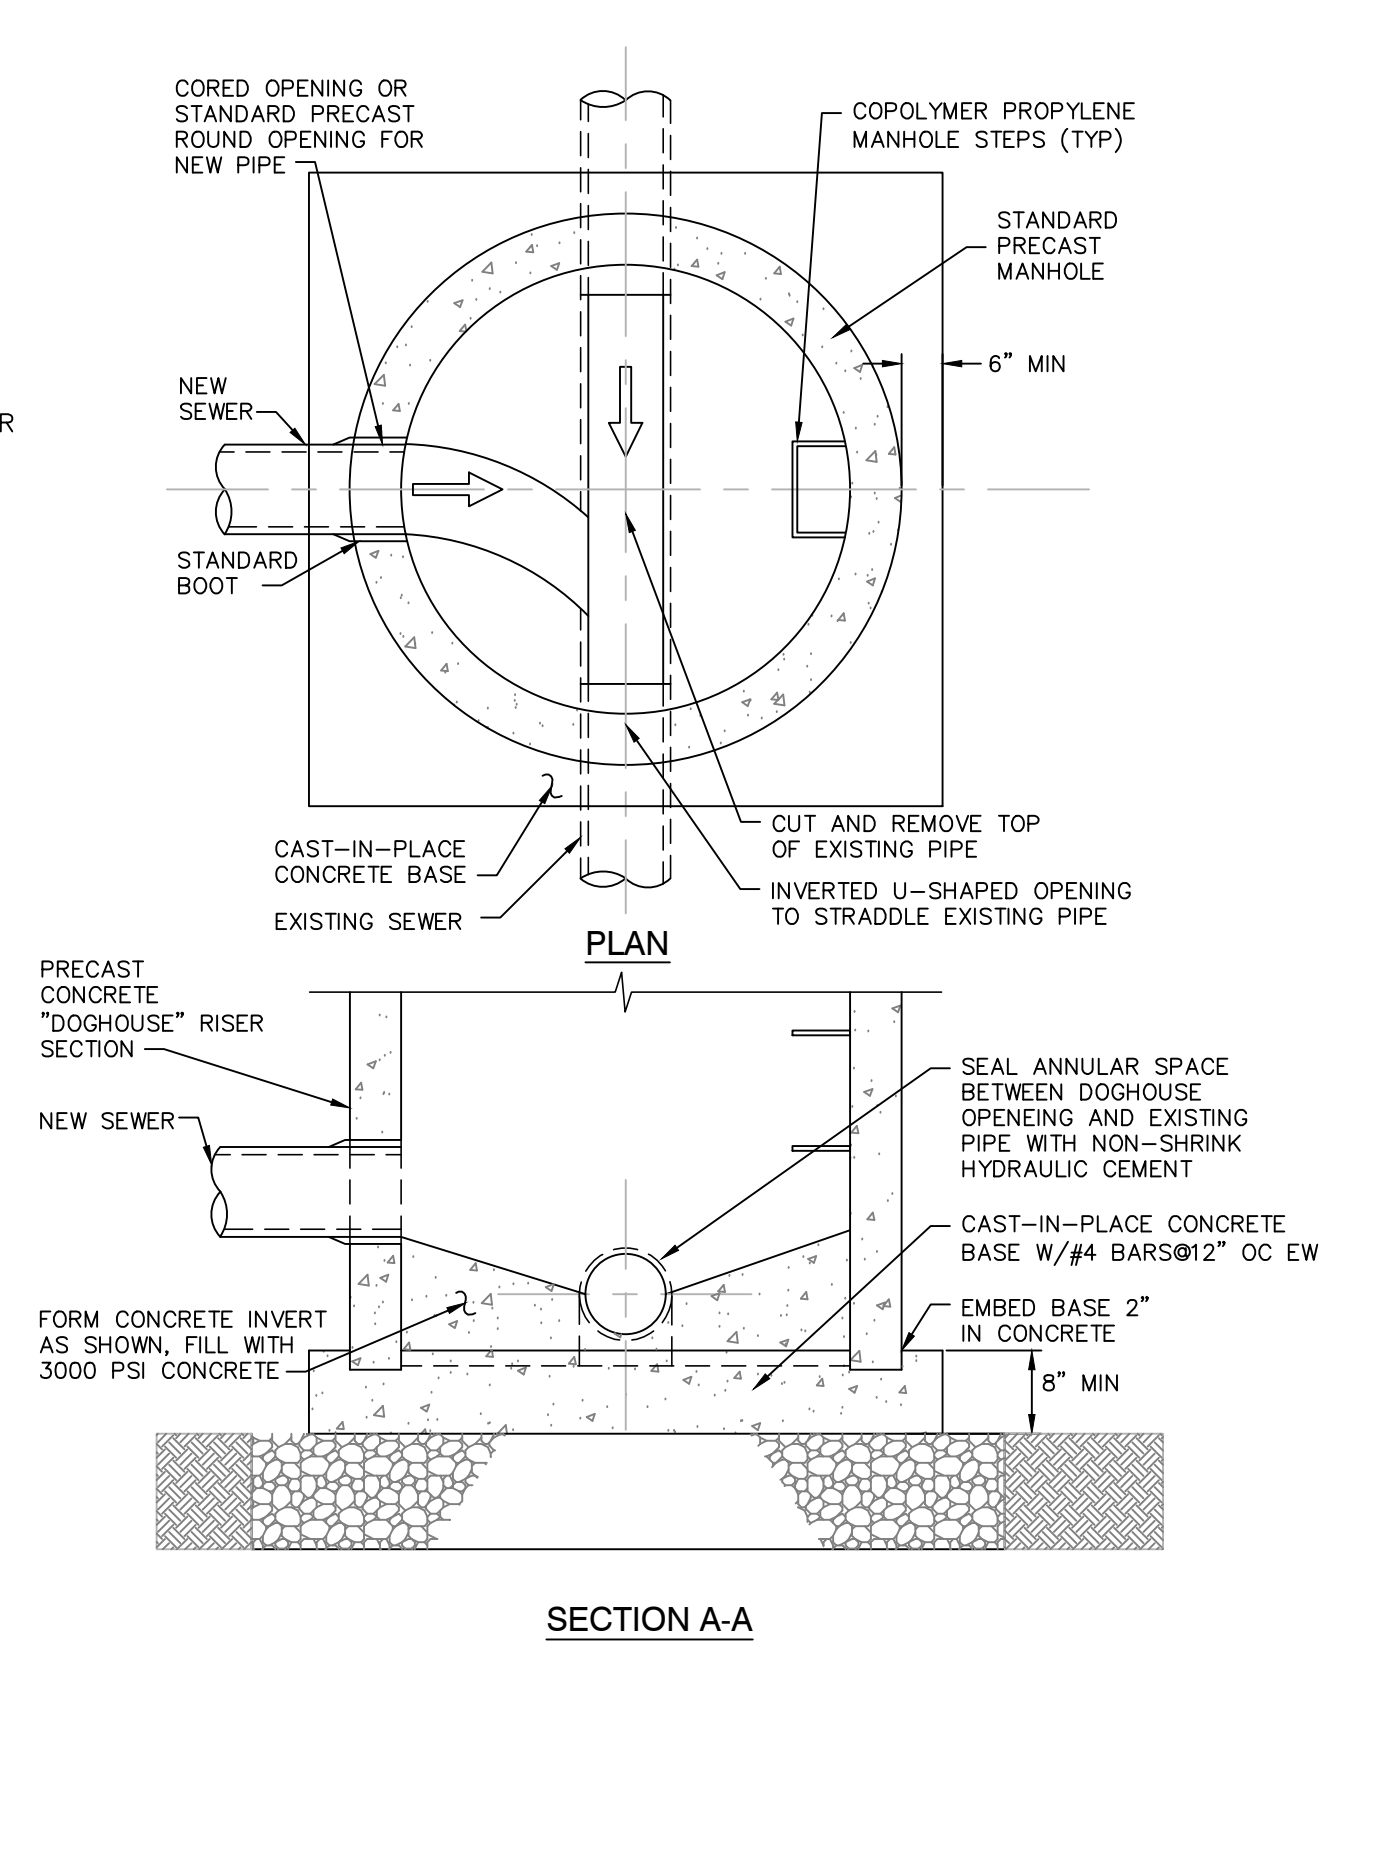
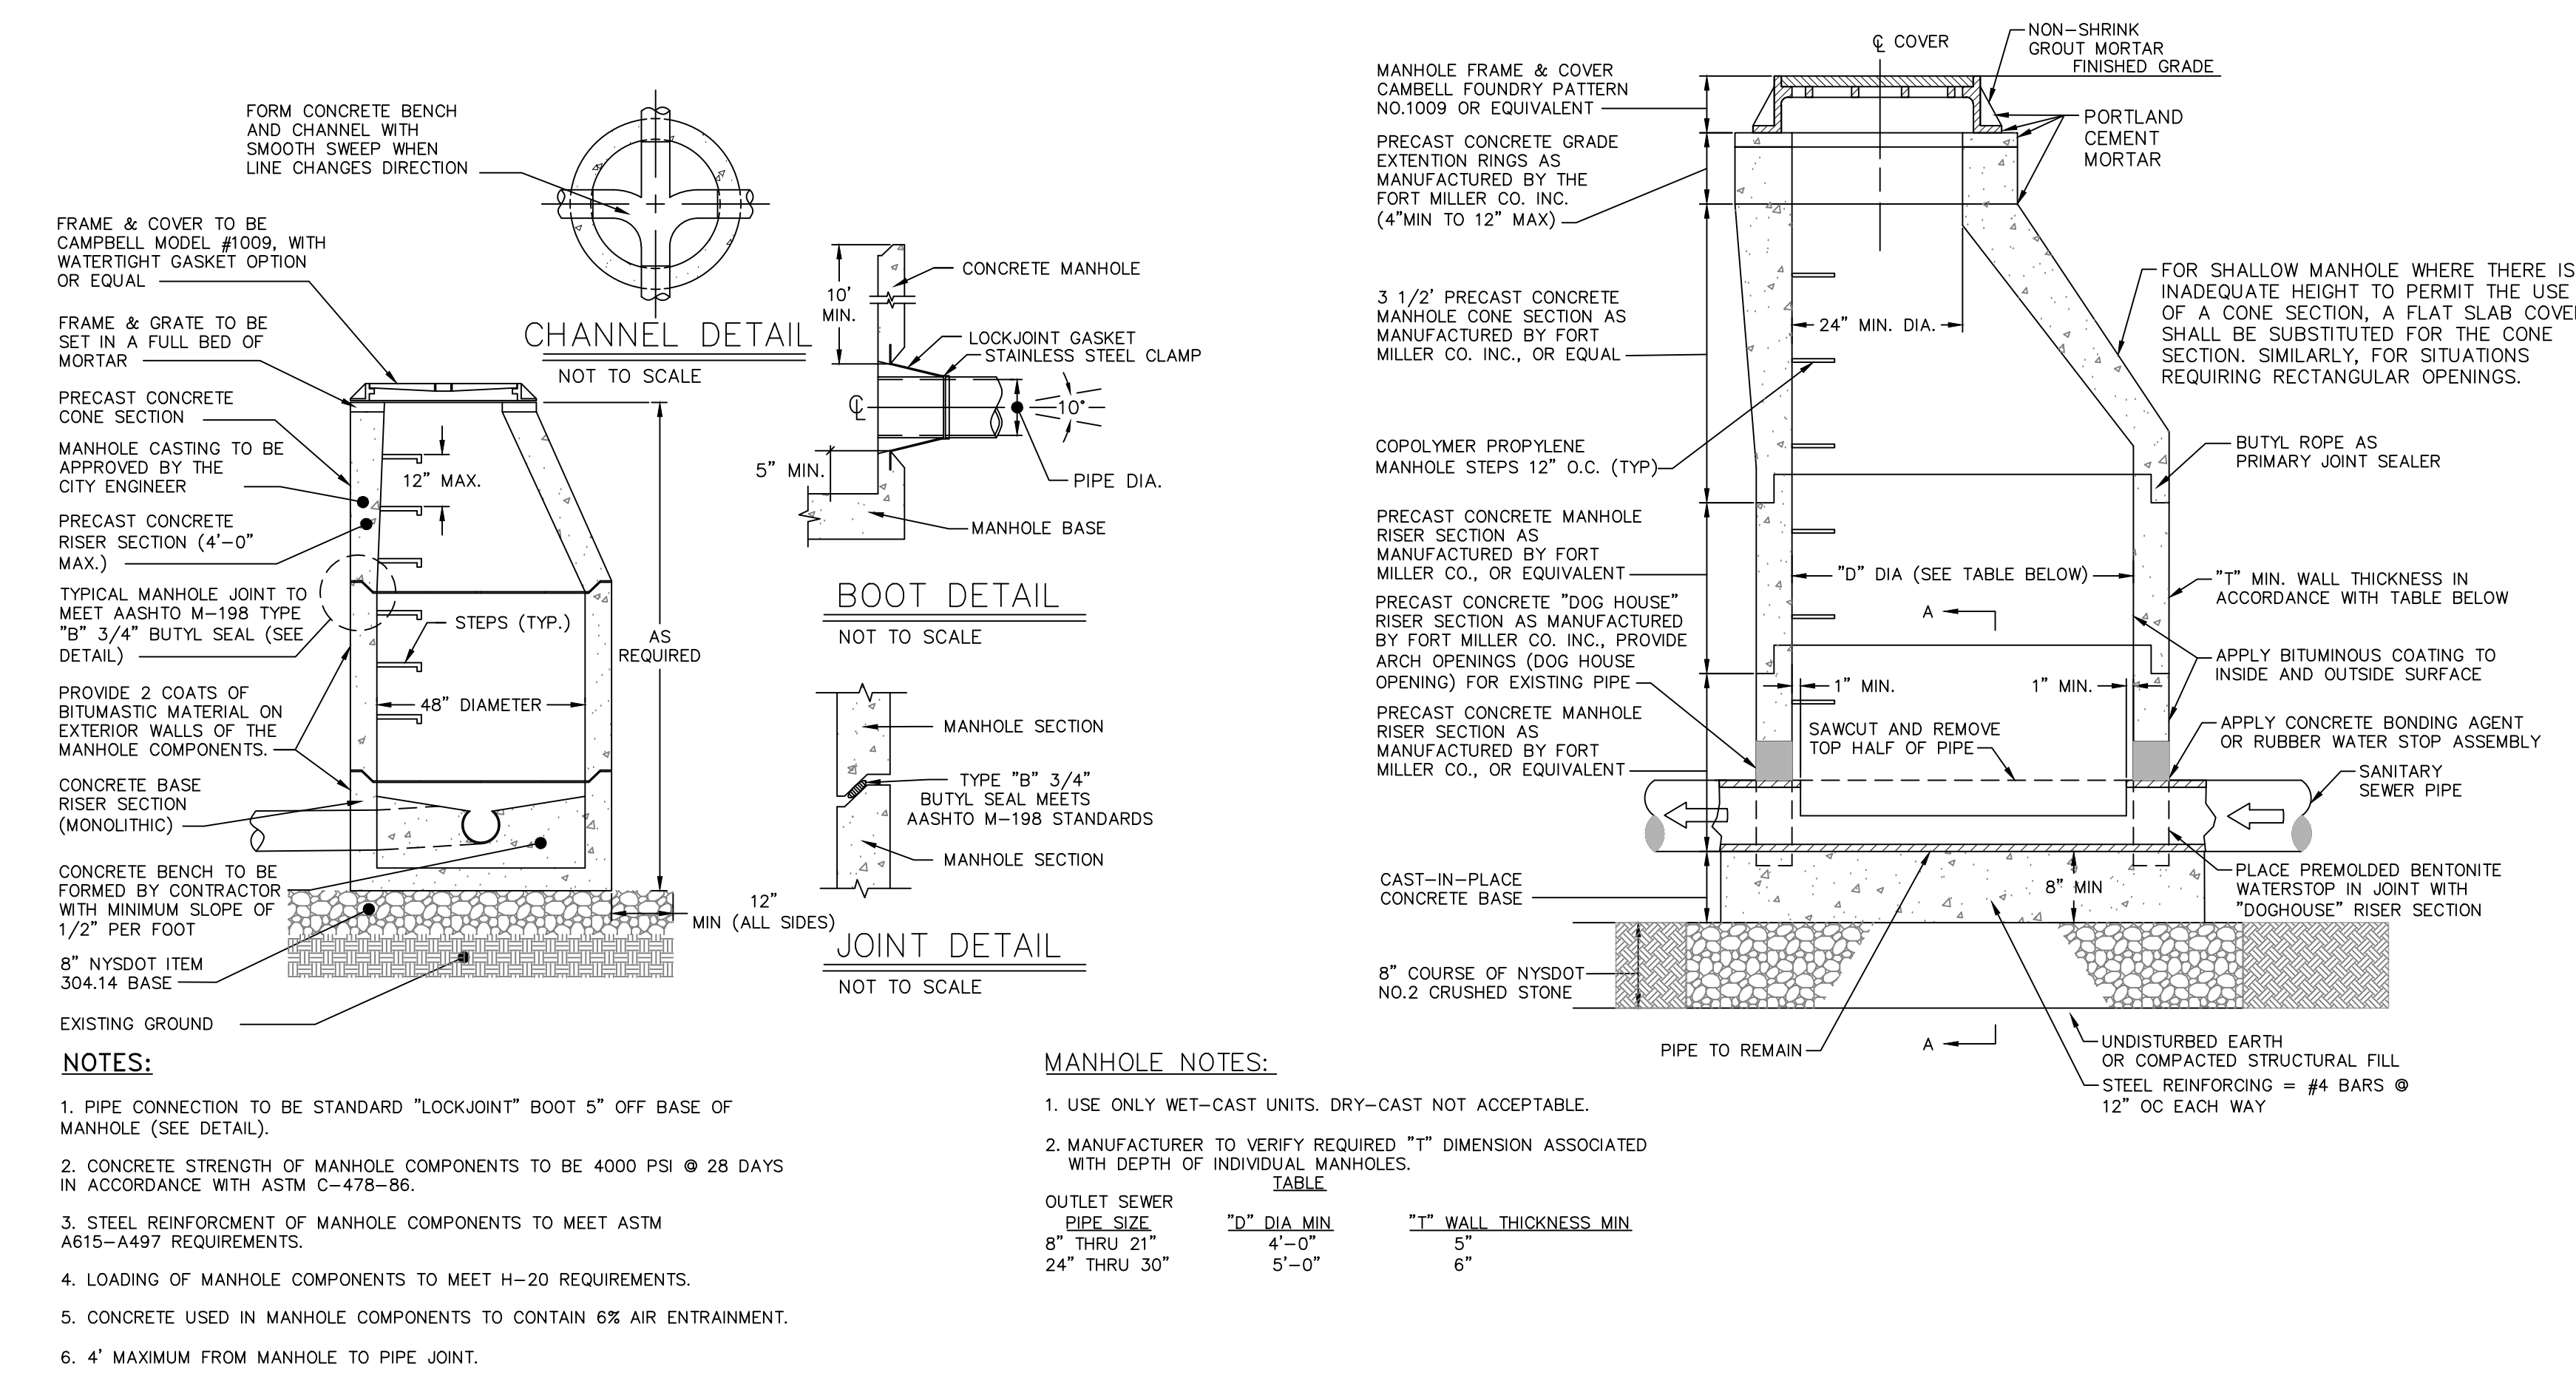
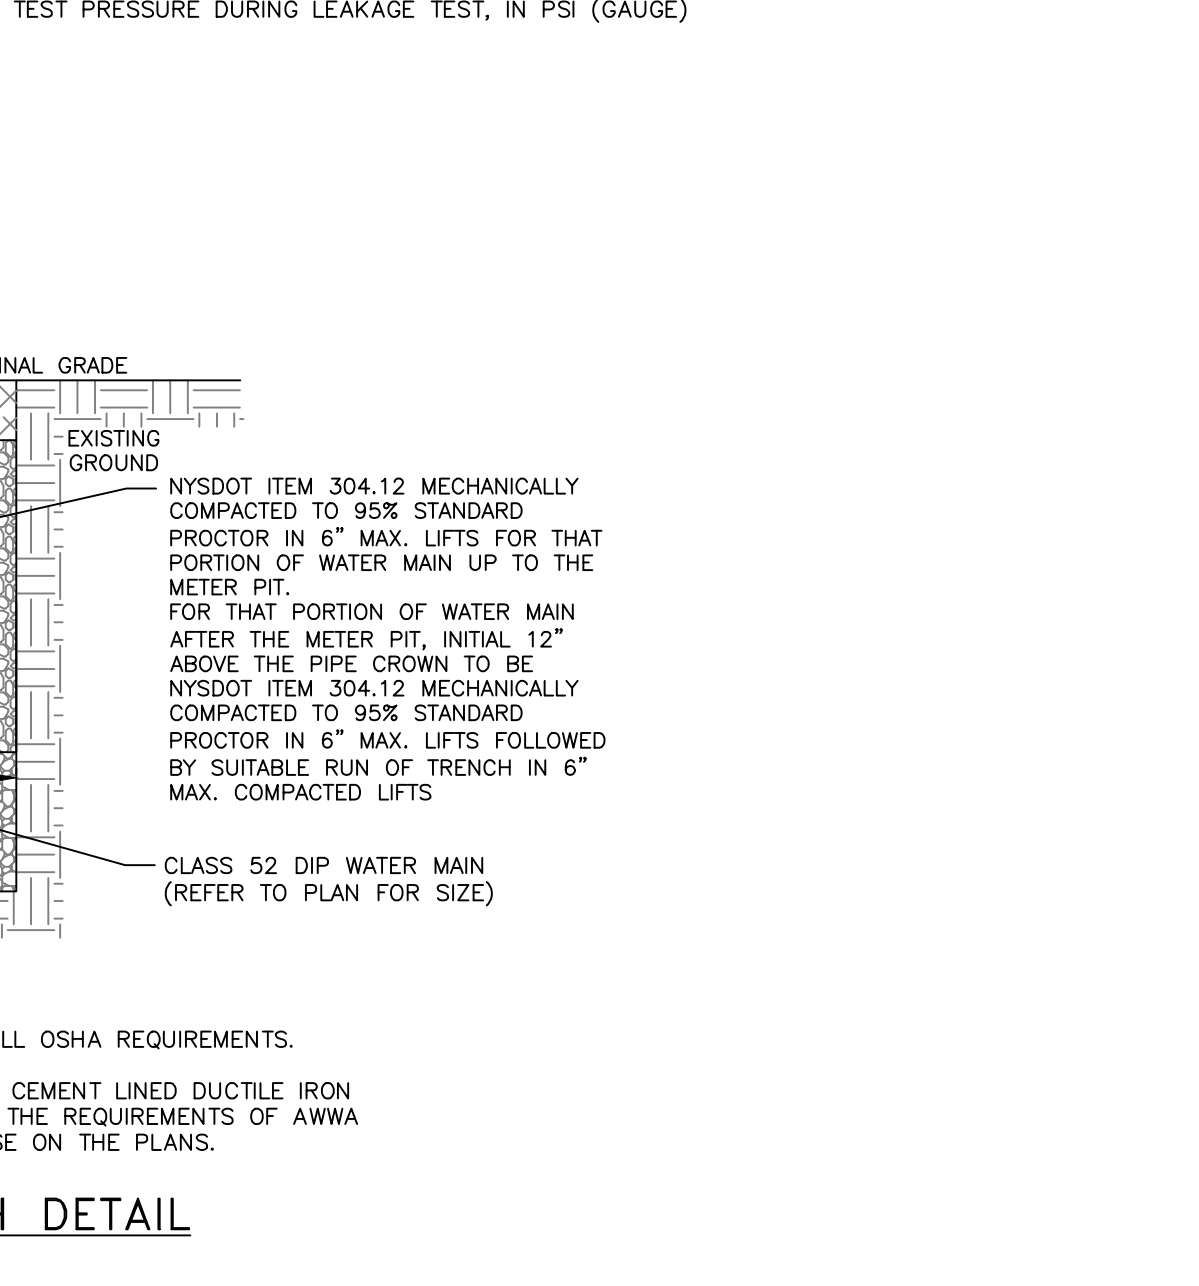
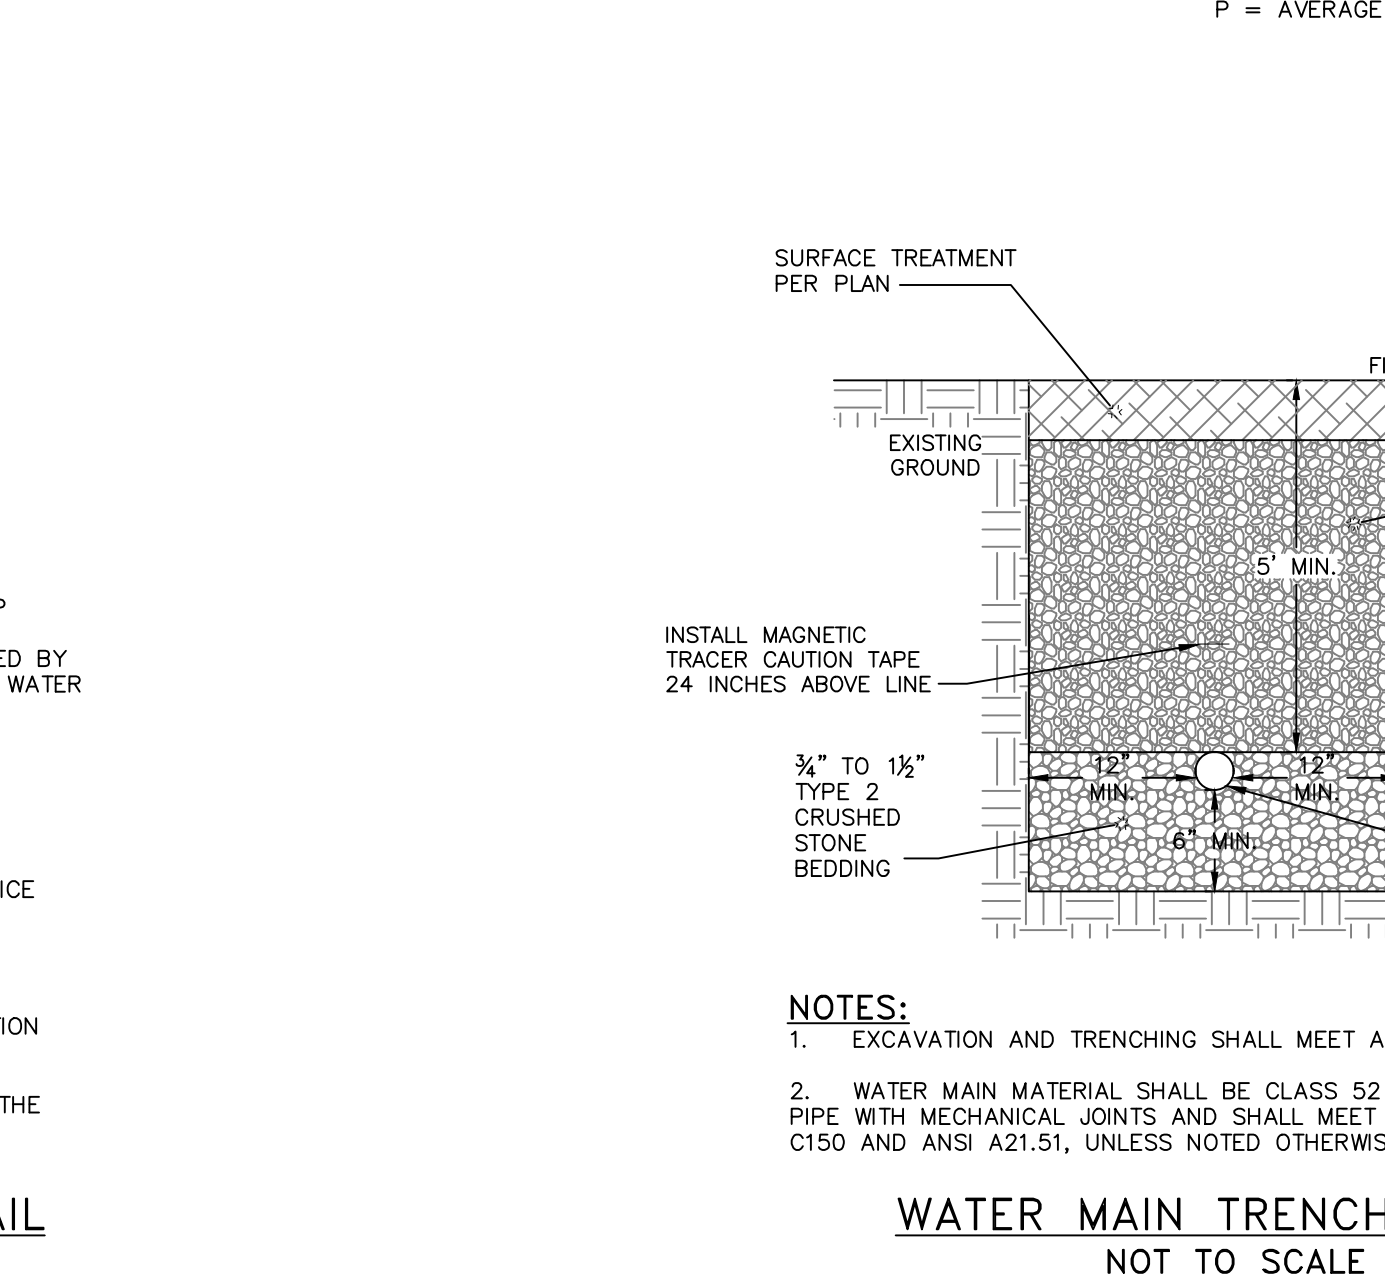
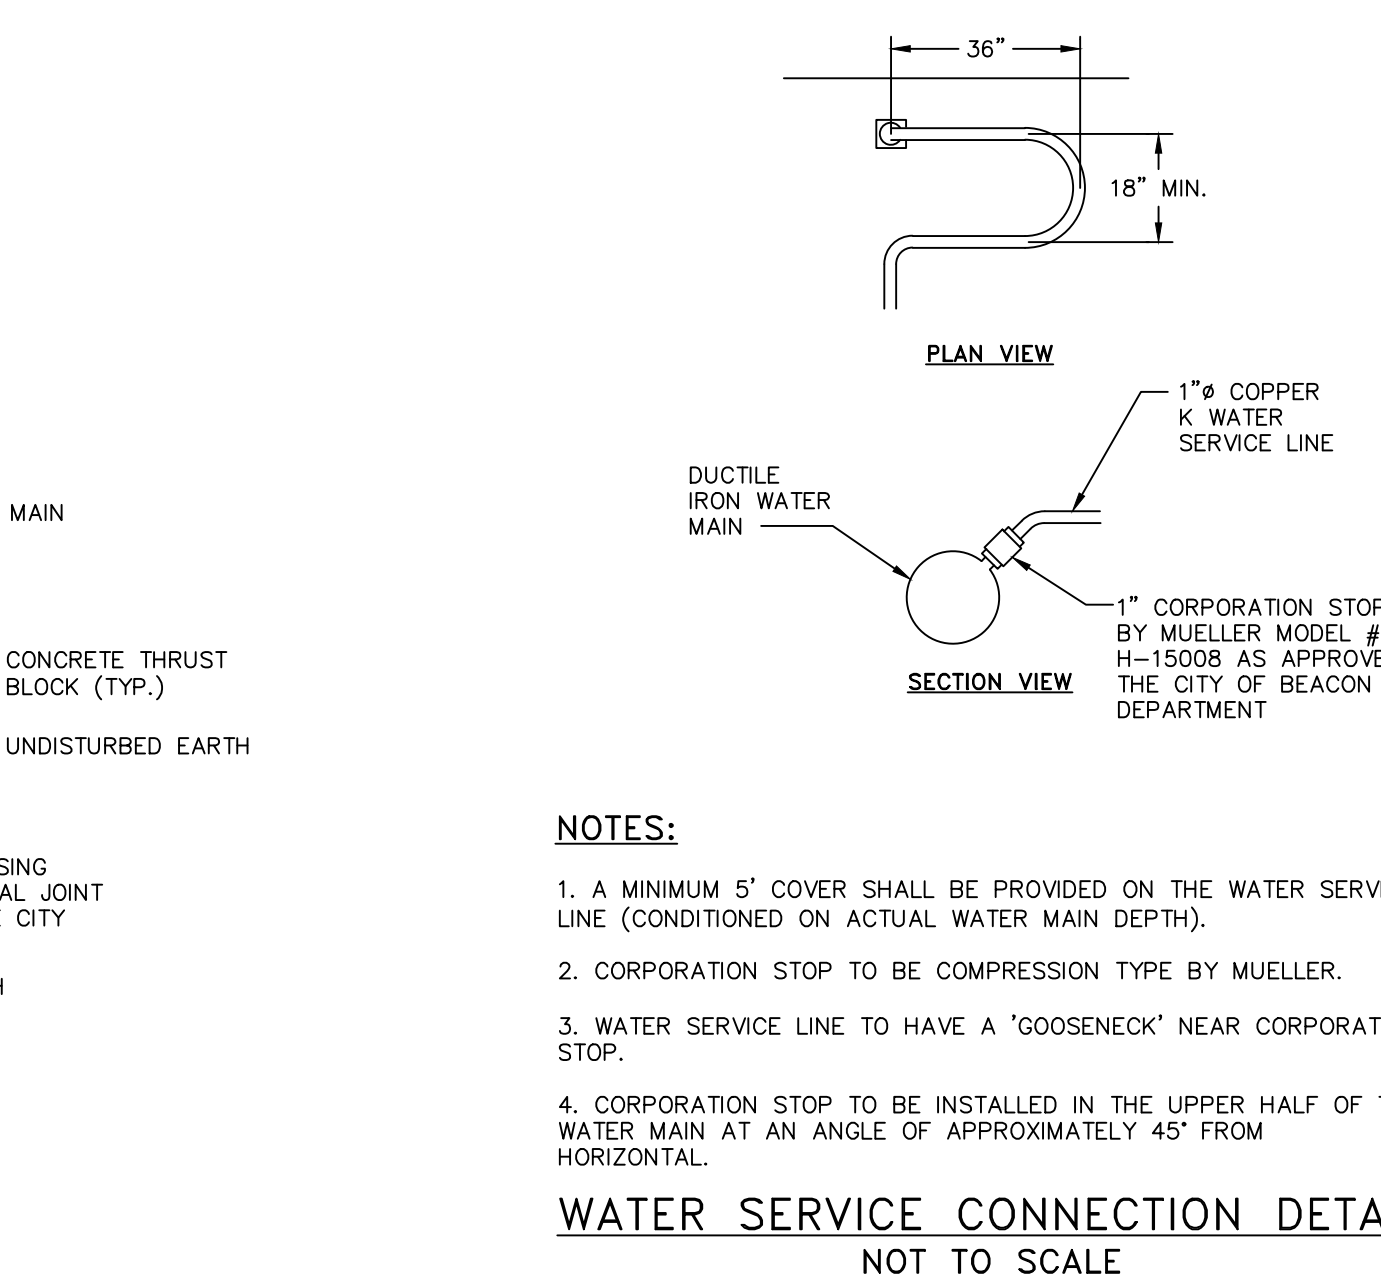
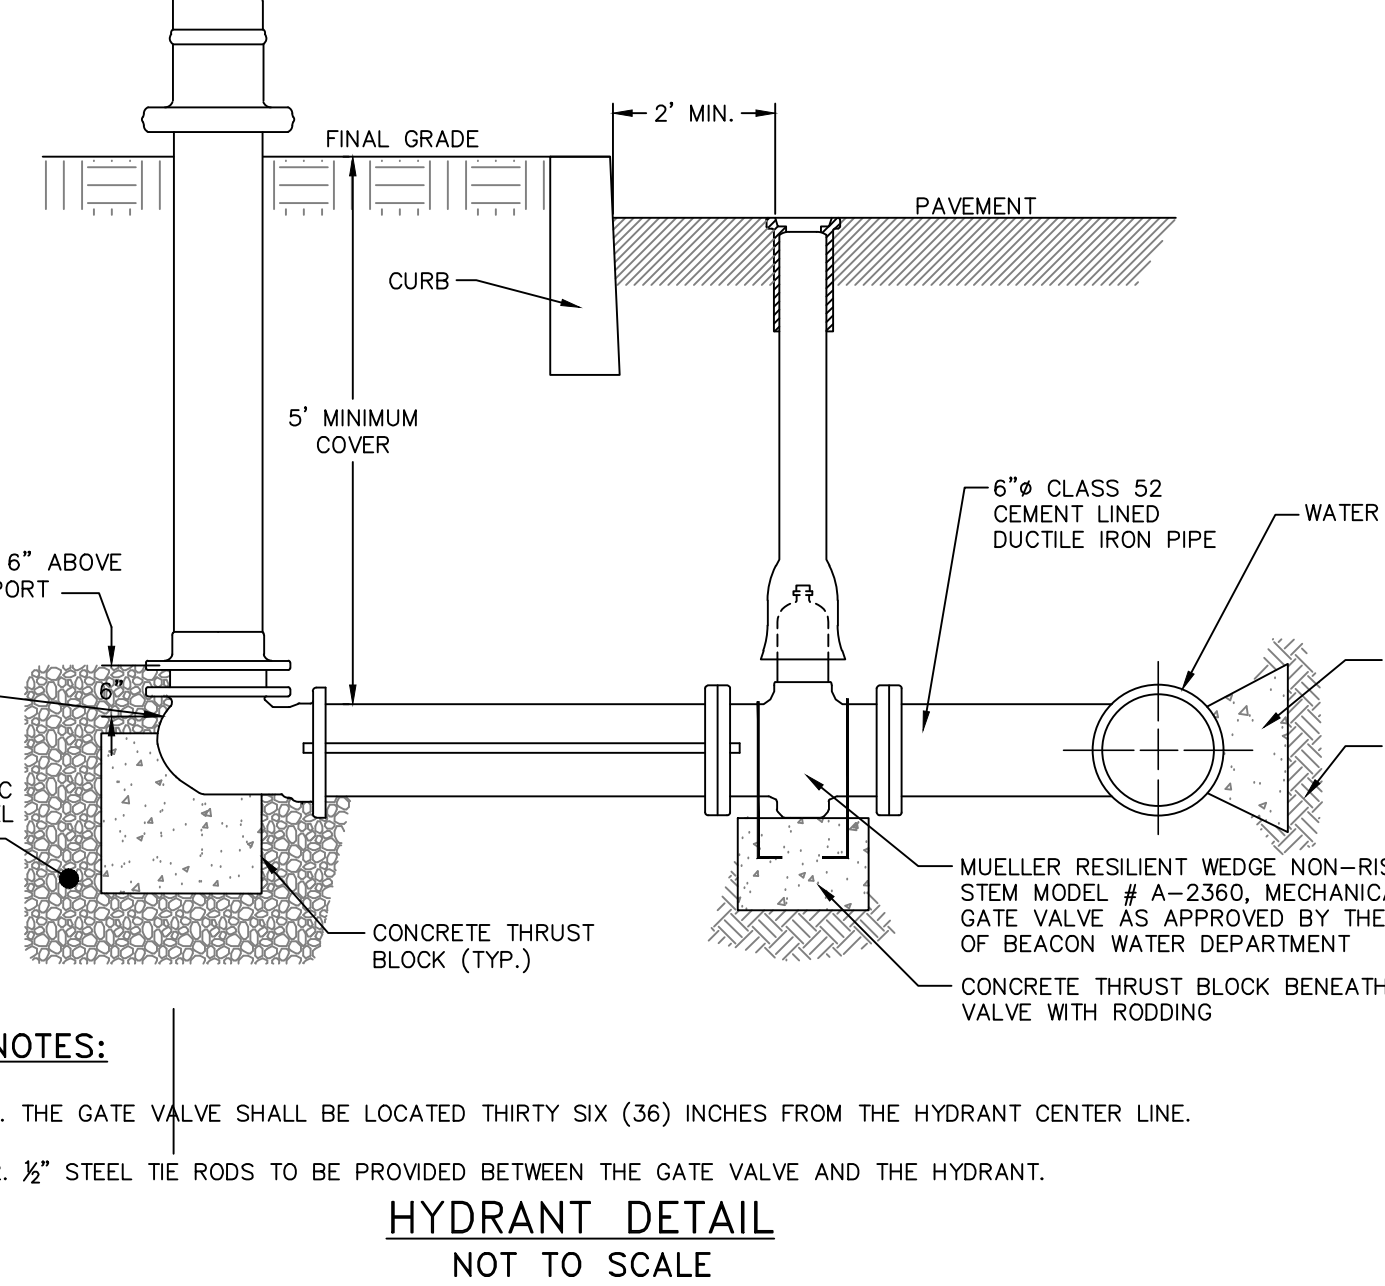
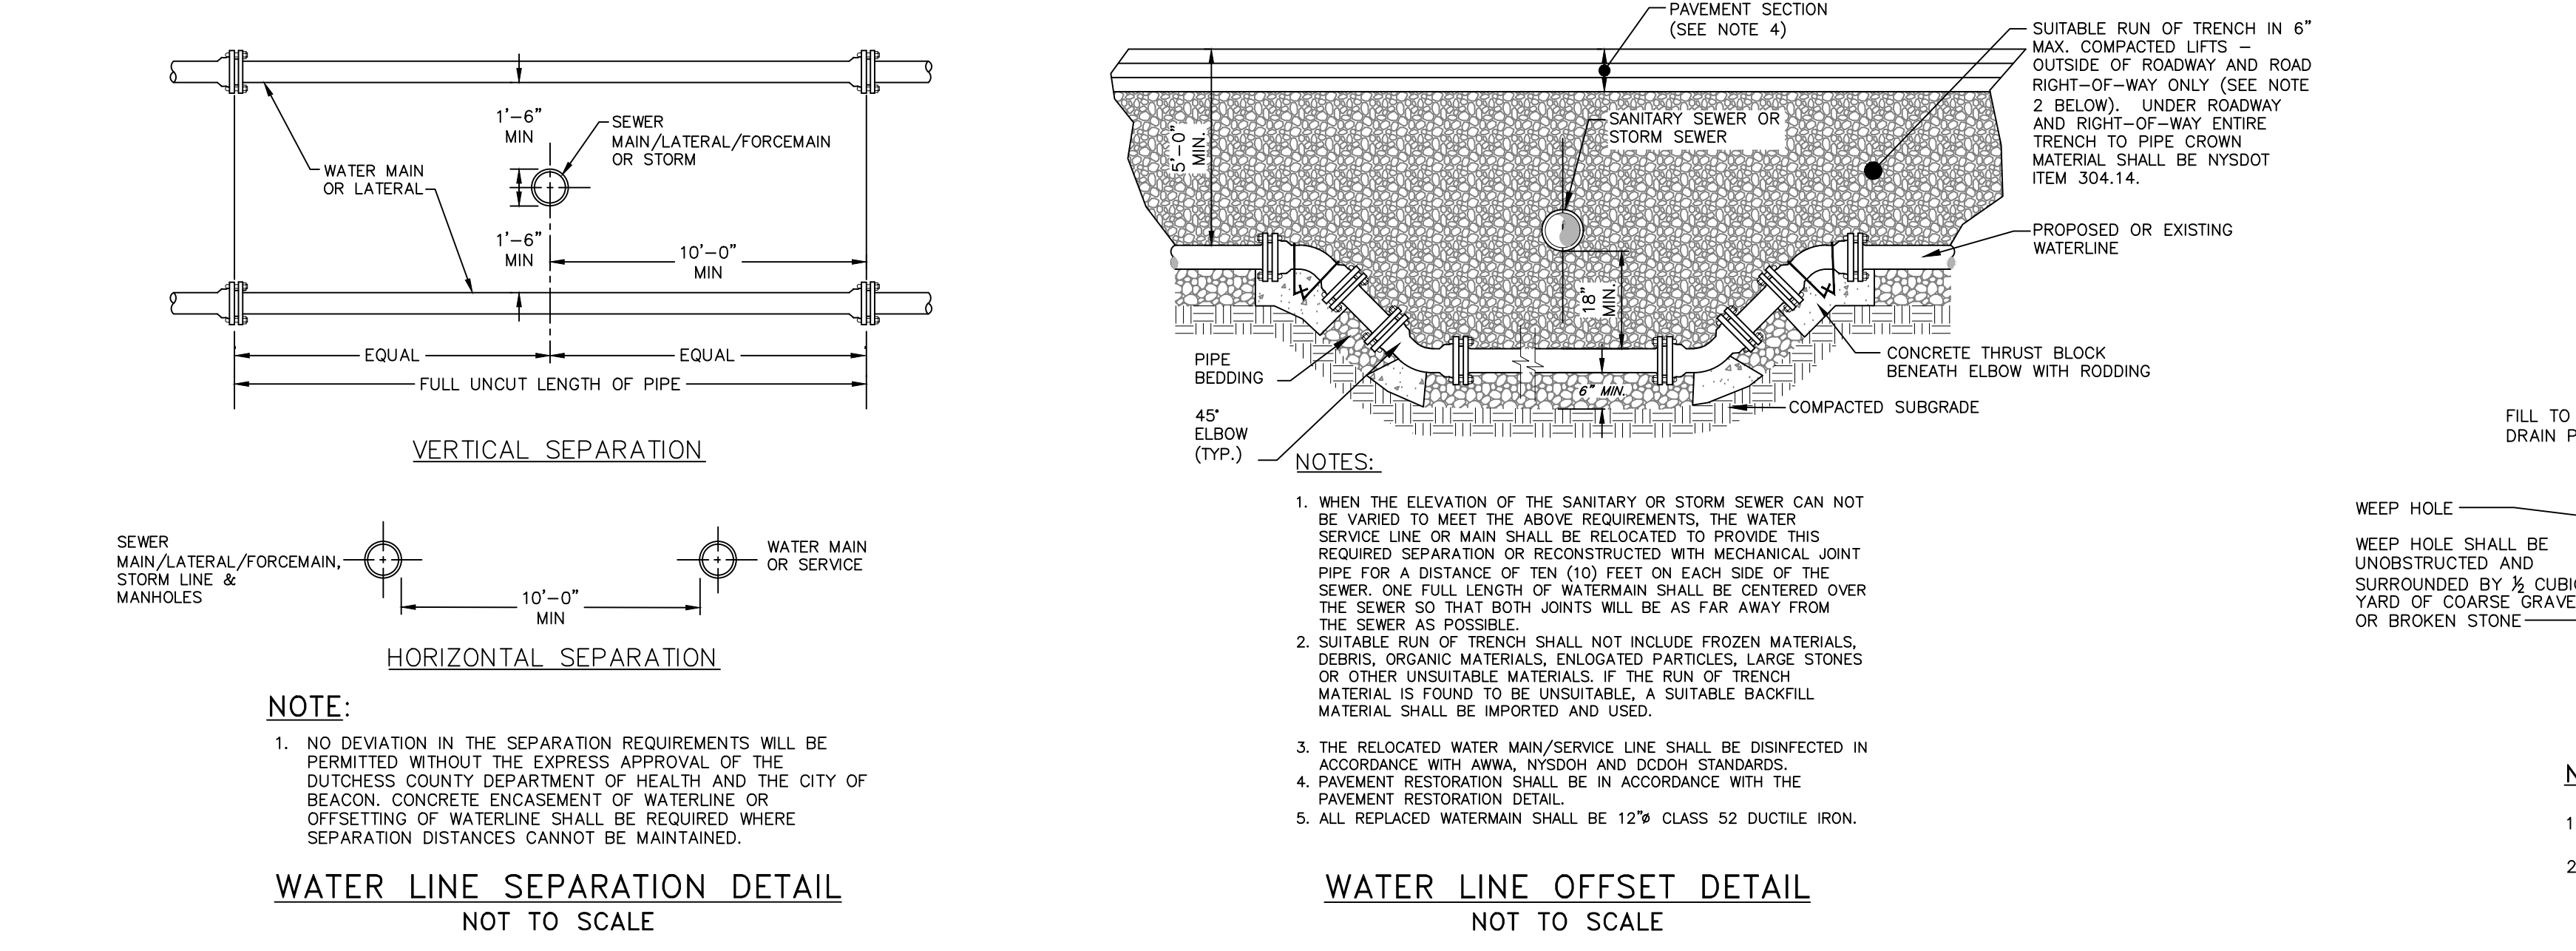
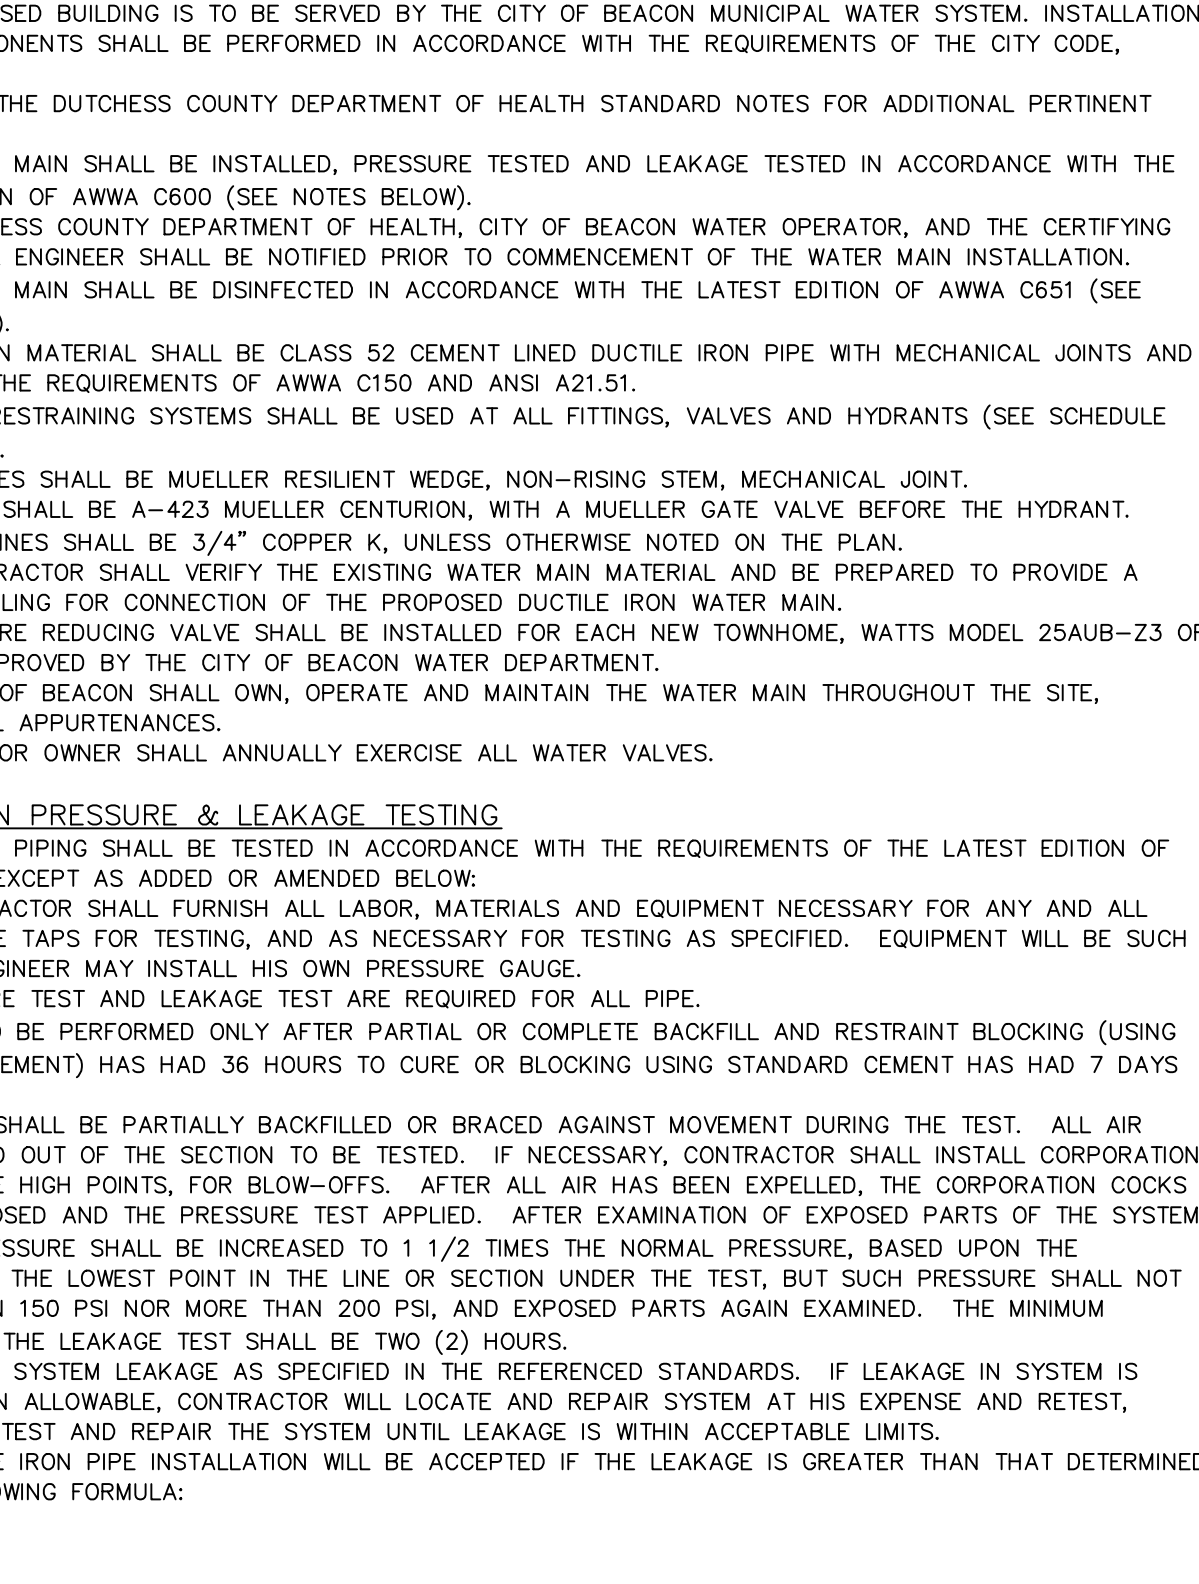
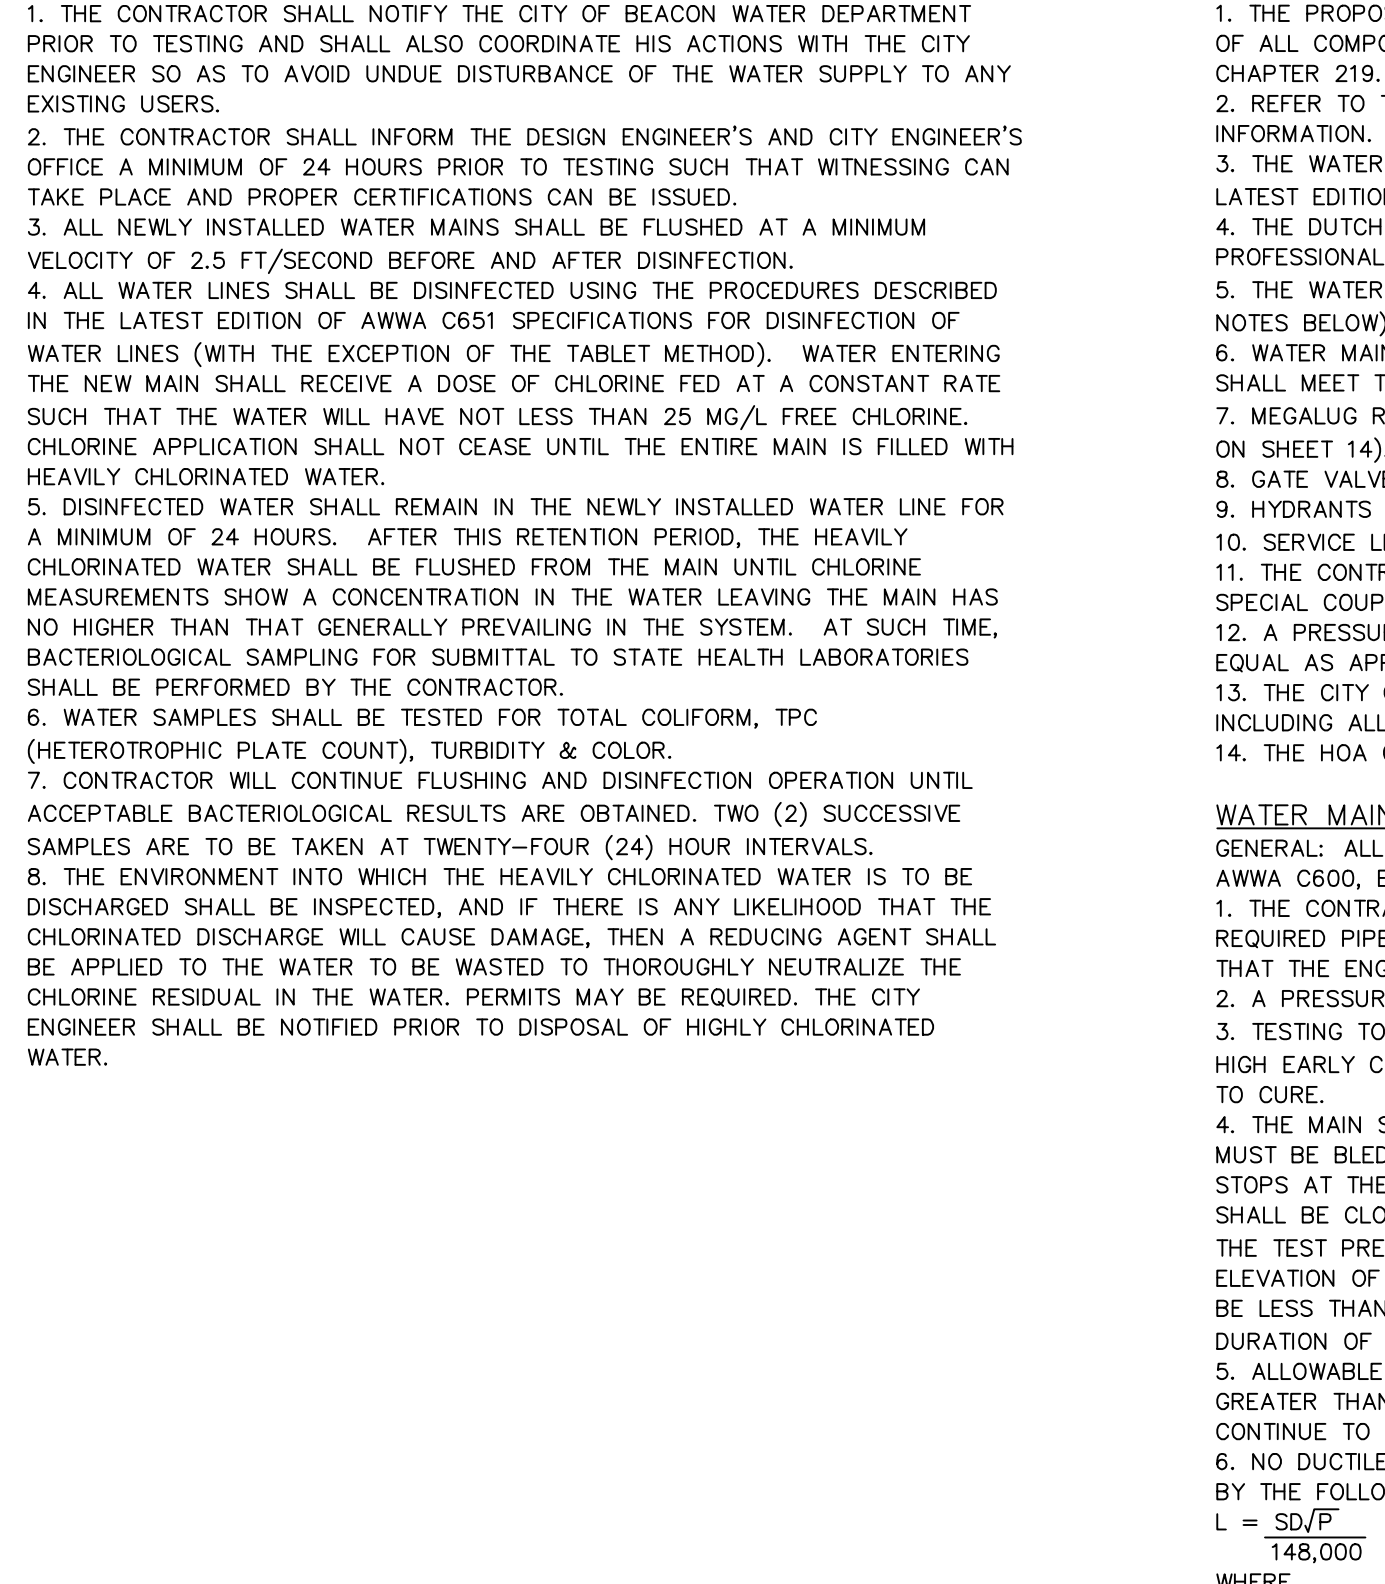
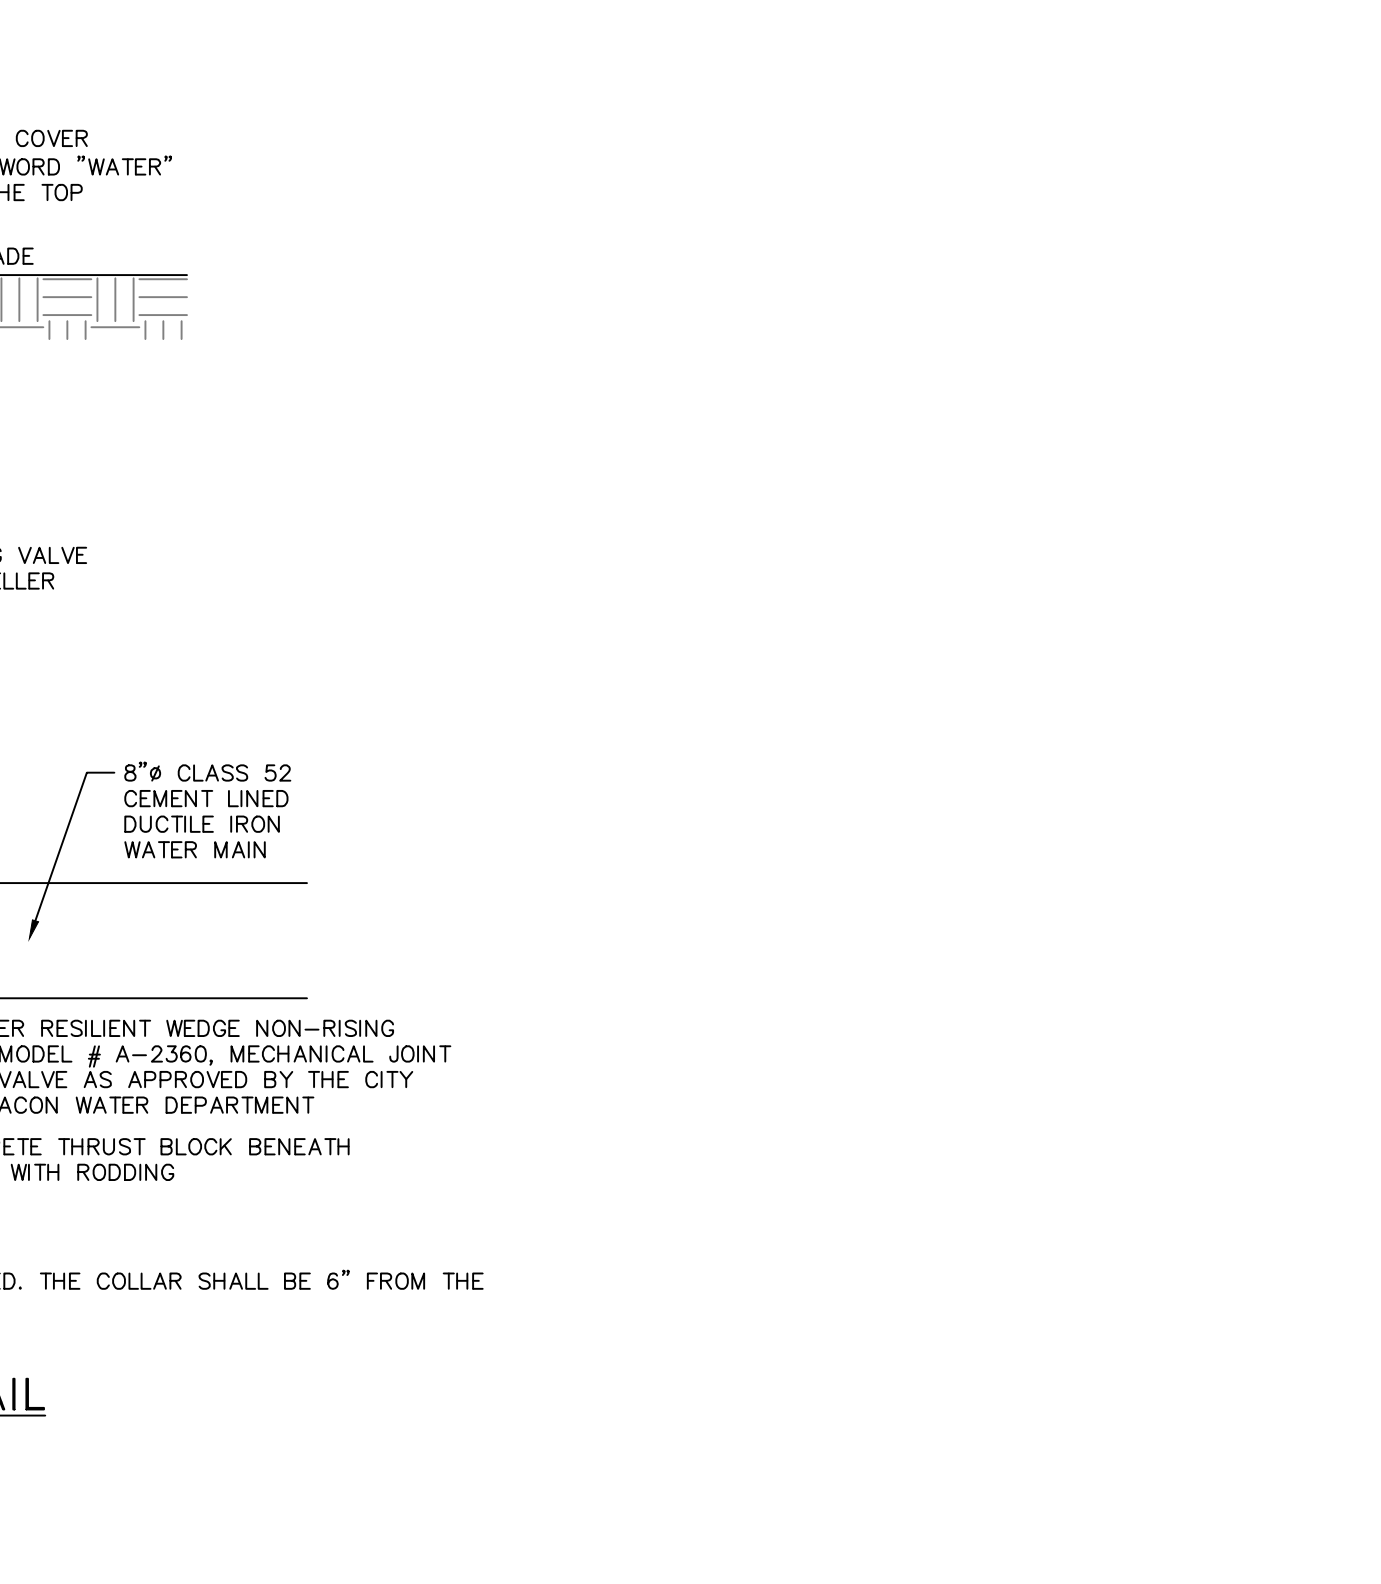


SEWER DETAILS

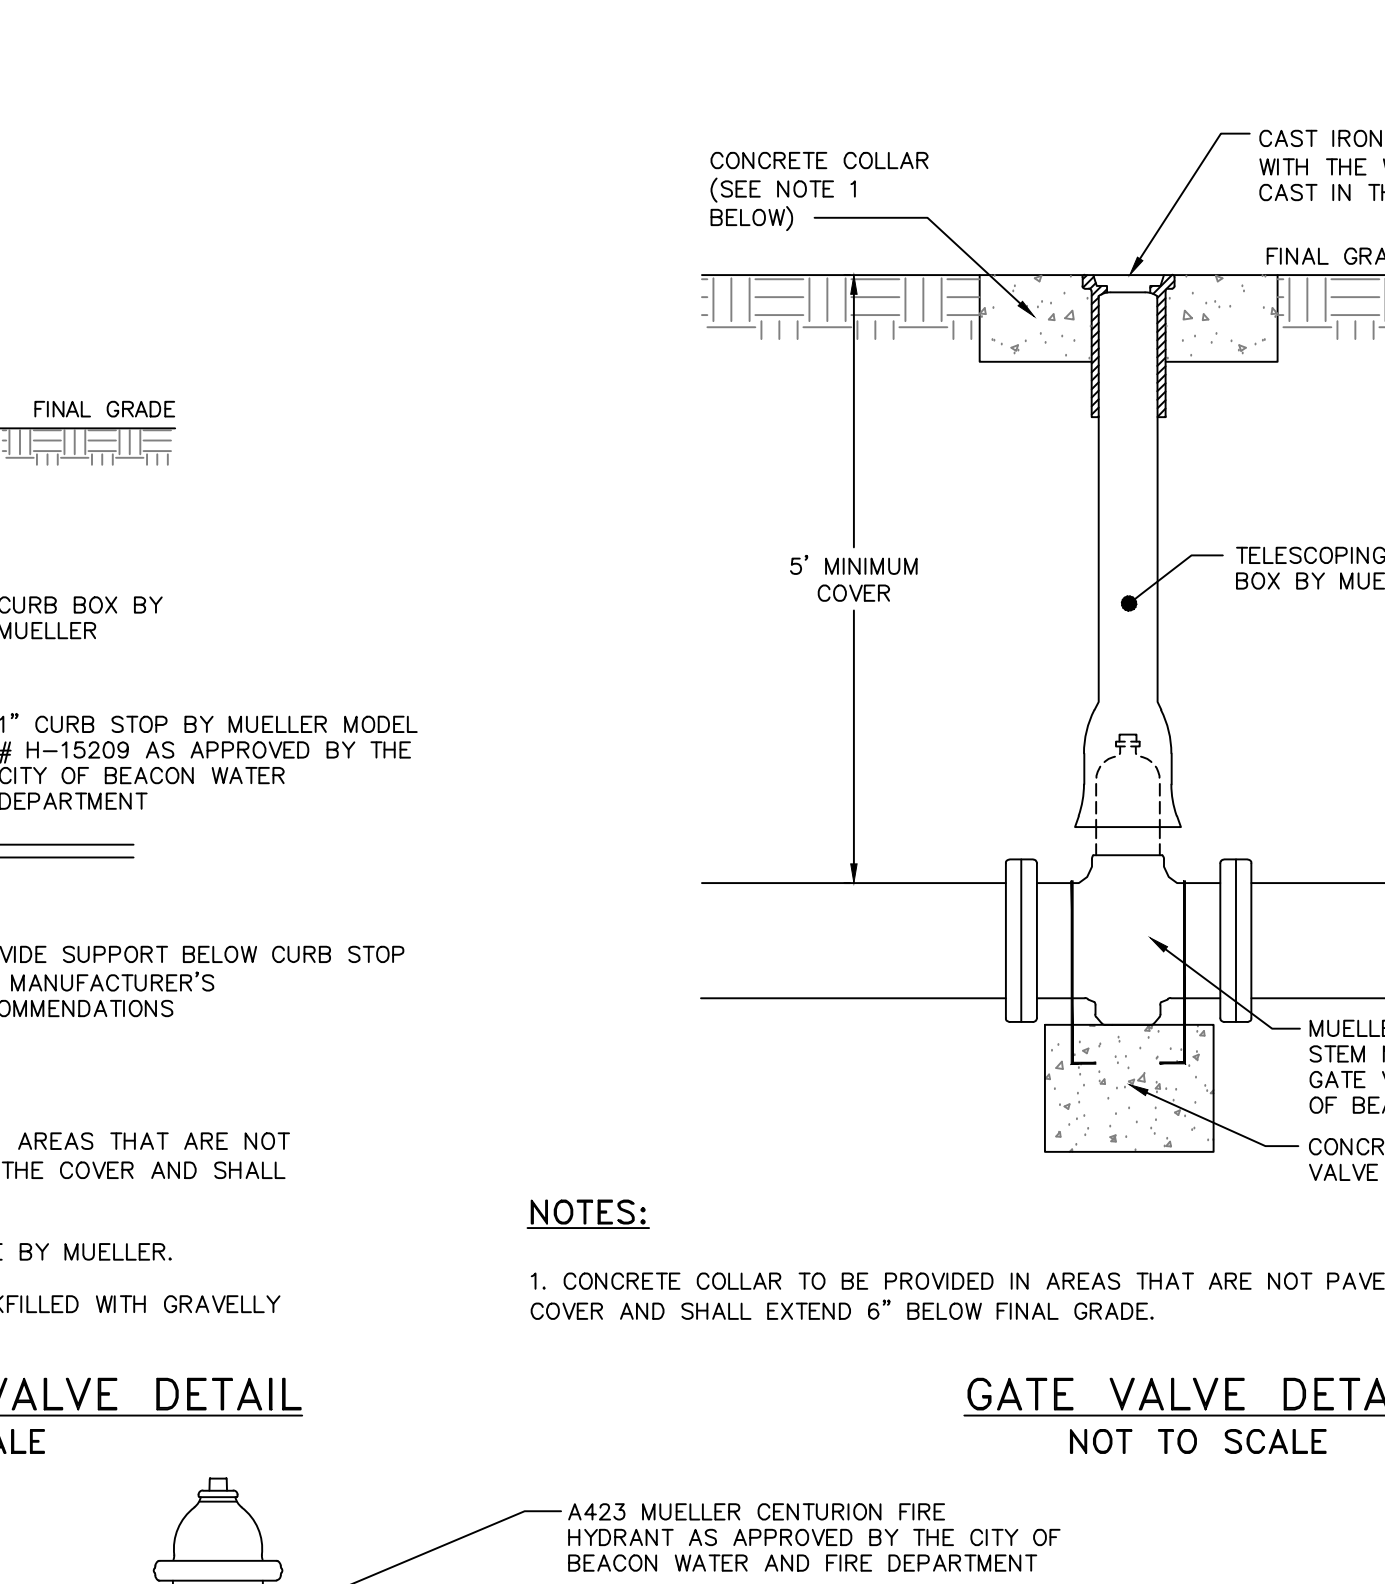

WATER DETAILS

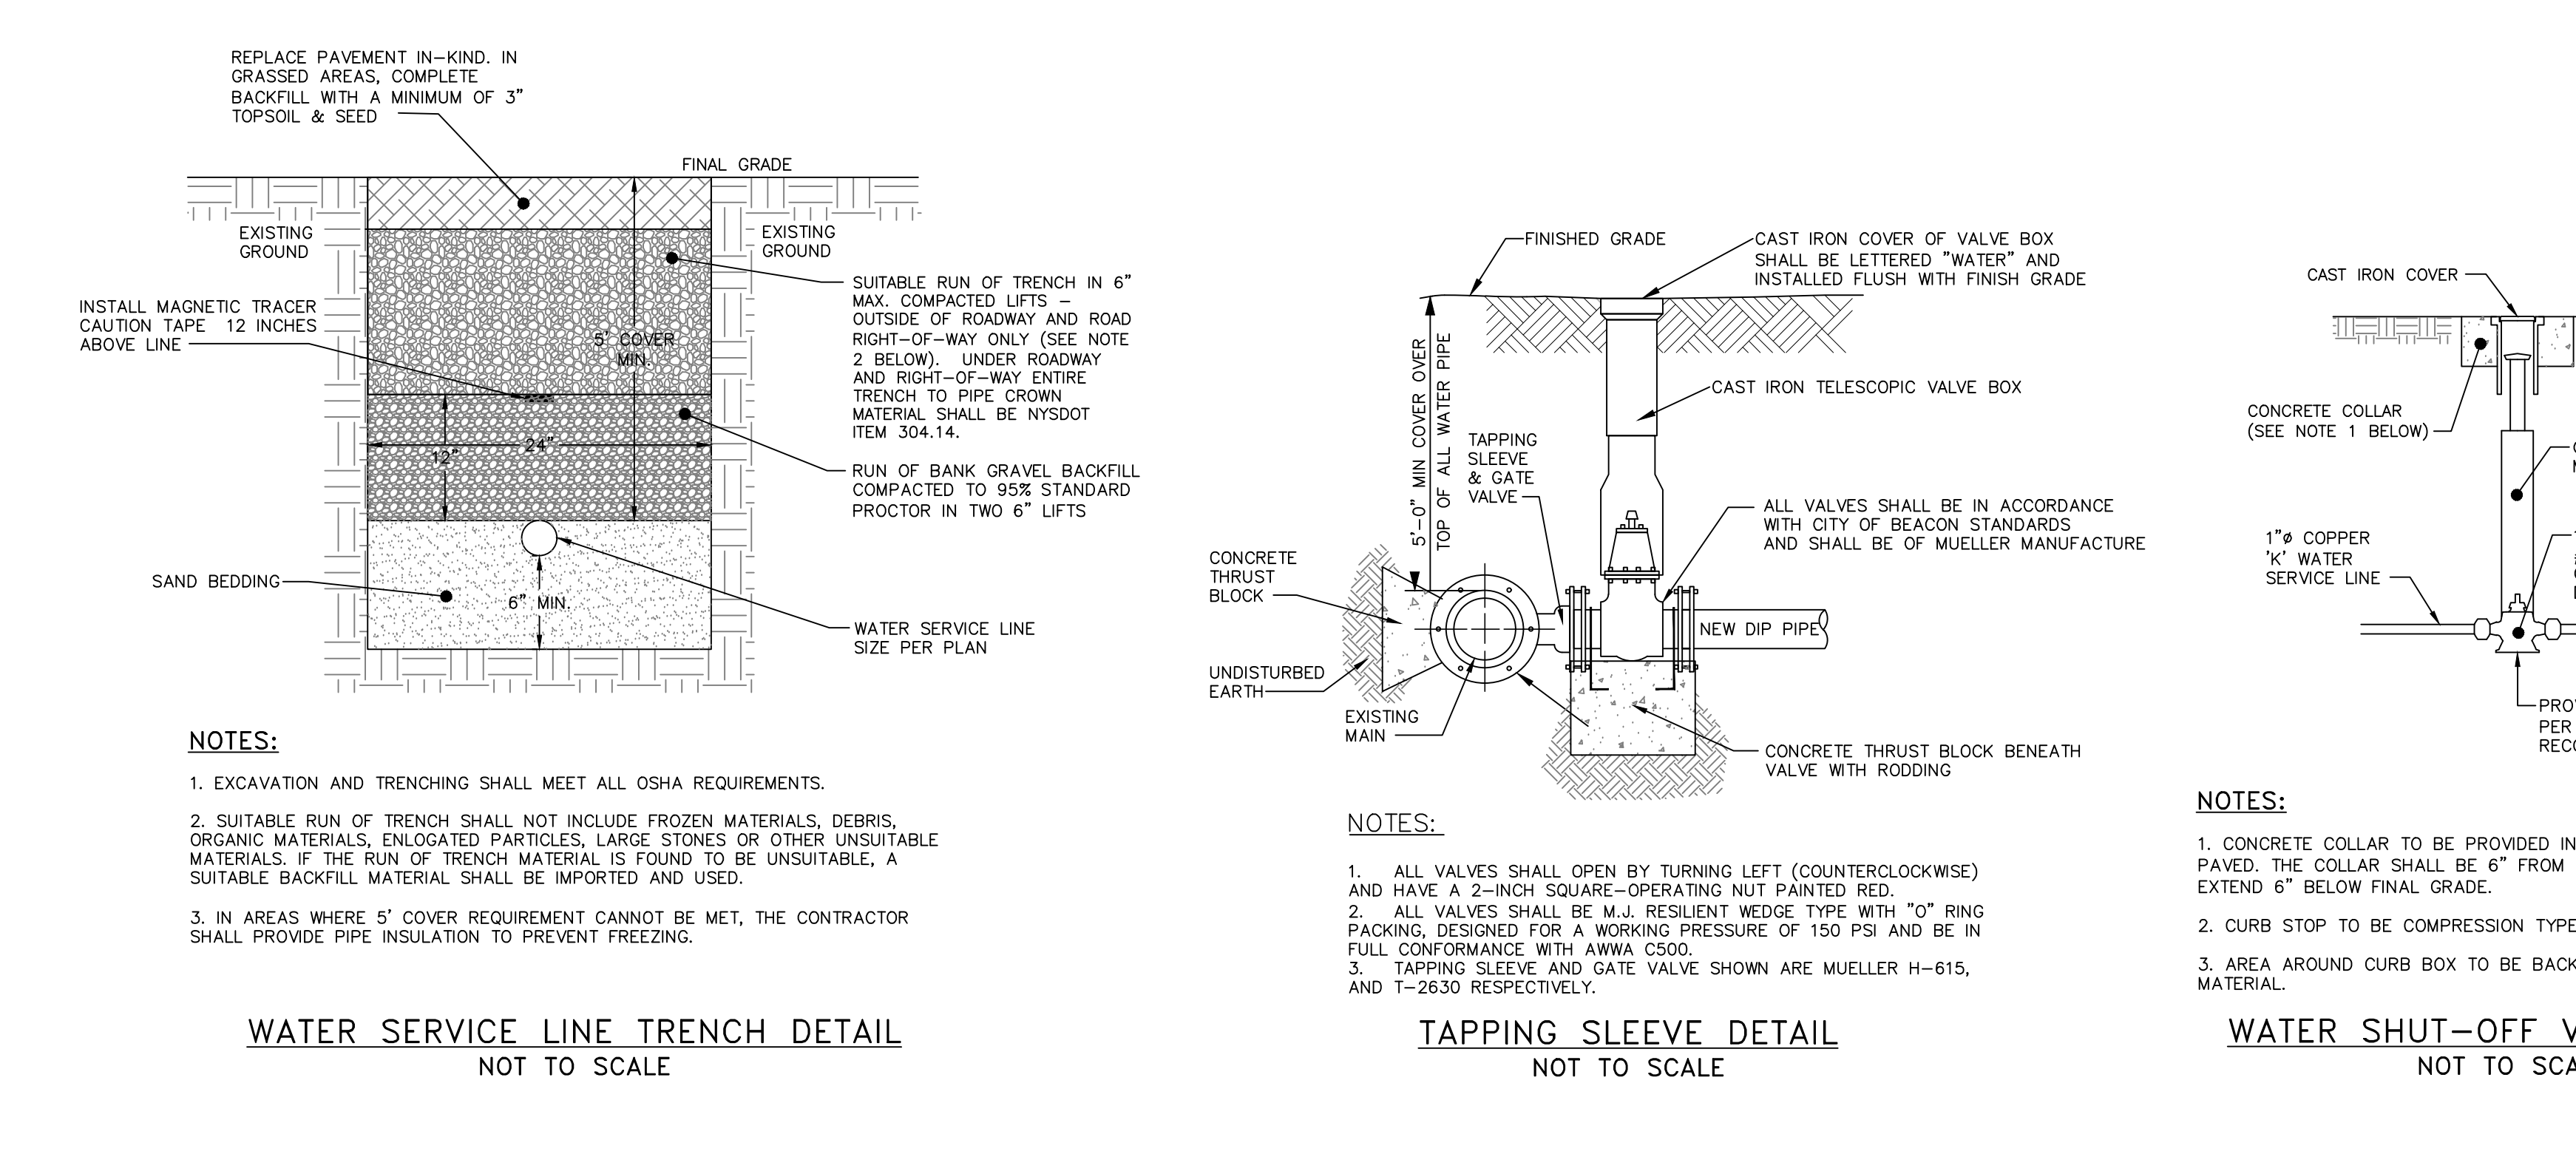

DRAWN BY: MAB

CHECKED BY: DGK

REVISIONS:

NO.	DATE	DESCRIPTION	BY
1	12/28/19	REVISED FOR PLANNING BOARD SUBMISSION	MAB
2	02/26/19	REVISED FOR PLANNING BOARD SUBMISSION	MAB
3	03/26/19	NO CHANGE THIS SHEET	MAB
4	04/30/19	REVISED PER PLANNING BOARD COMMENTS	MAB

REVISIONS:

NO.	DATE	DESCRIPTION	BY
-----	------	-------------	----

HUDSON LAND DESIGN

PROFESSIONAL ENGINEERING P.C.

174 MAIN ST., BEACON, NEW YORK 12508

13 CHAMBERS ST., NEWBURGH, NEW YORK 12550

TEL: 845-440-6826

F: 845-440-6637

23-28 CREEK DRIVE

23-28 CREEK ROAD

CITY OF BEACON

DUTCHESS COUNTY, NEW YORK

TAX ID: 0054-57-037025

JOB #:

2018-029

DATE:

10/23/2018

SCALE:

AS SHOWN

TITLE:

D-3

SHEET:

12 OF 12

Dig Safely.

New York

800-962-7962

www.digsafelynewyork.org

Call Before You Dig

Mark The Buried Pipe

Locate Utility Response

Report the Results

Dig With Care

HUDSON LAND DESIGN

PROFESSIONAL ENGINEERING P.C.

174 MAIN ST., BEACON, NEW YORK 12508

13 CHAMBERS ST., NEWBURGH, NEW YORK 12550

TEL: 845-440-6826

F: 845-440-6637

23-28 CREEK DRIVE

23-28 CREEK ROAD

CITY OF BEACON

DUTCHESS COUNTY, NEW YORK

TAX ID: 0054-57-037025

JOB #:

2018-029

DATE:

10/23/2018

SCALE:

AS SHOWN

TITLE:

D-3

SHEET:

12 OF 12