




LONGITUDINAL PROFILE STORM 1
 SCALE: 1" = 20'H
 1" = 2'V

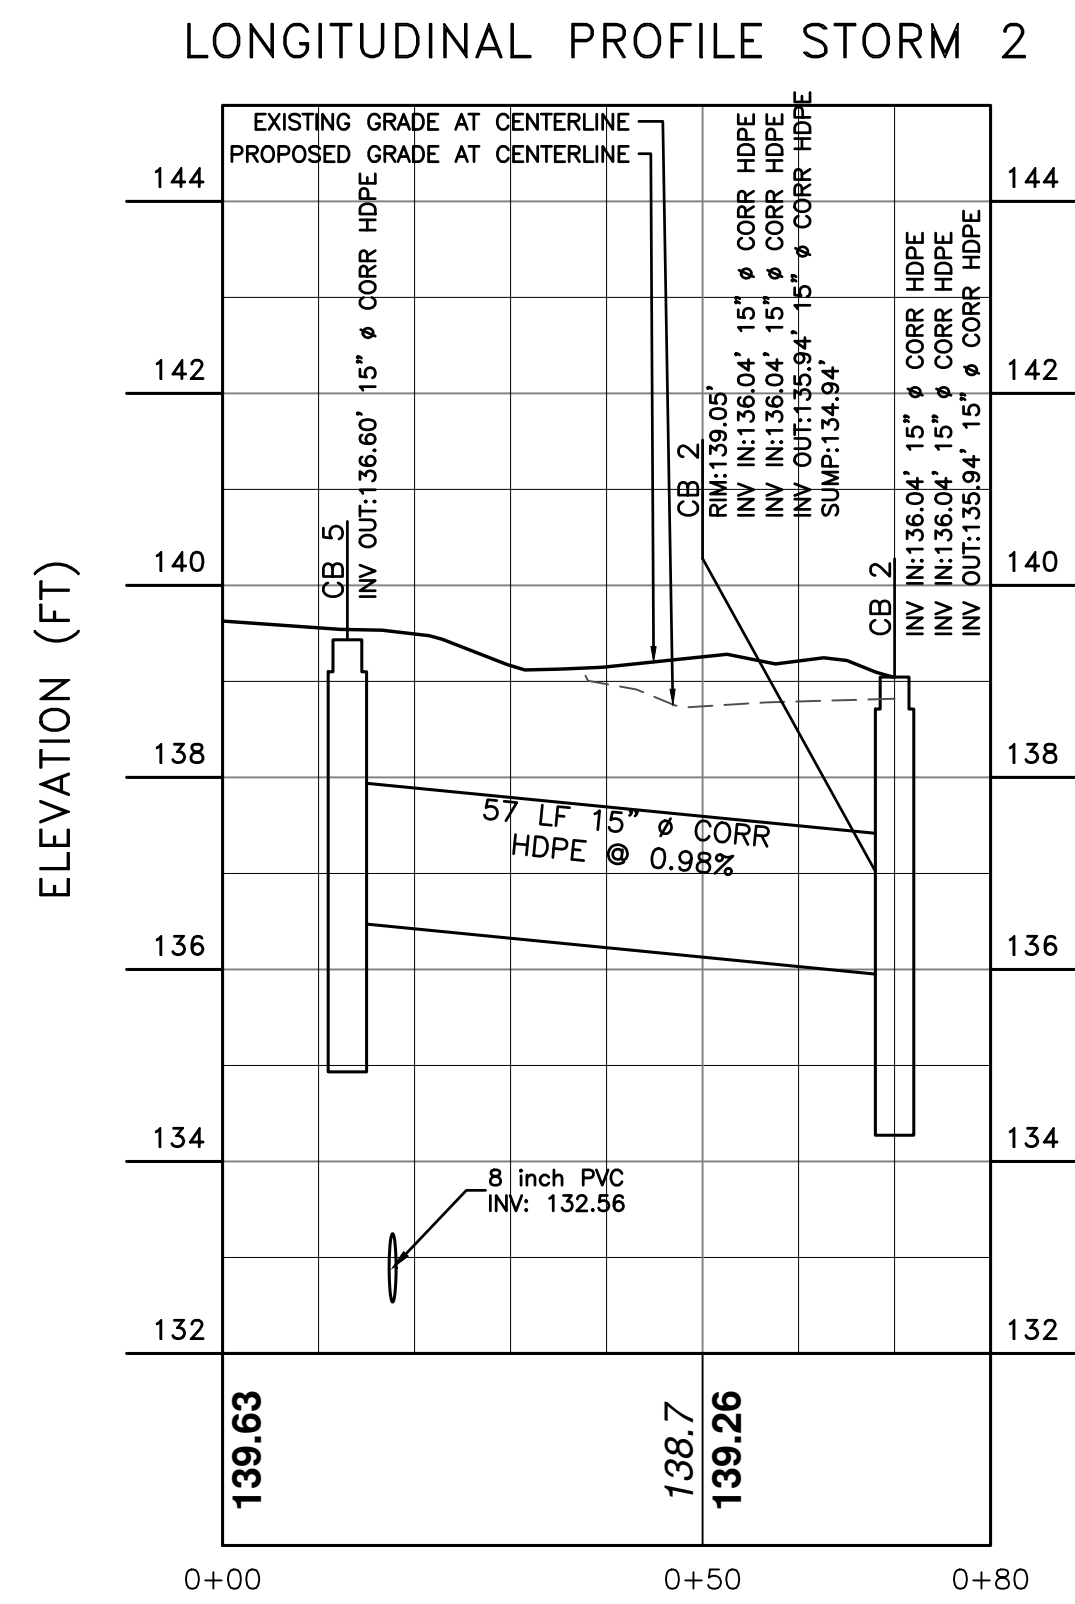


LONGITUDINAL PROFILE STORM 2
 SCALE: 1" = 20'H
 1" = 2'V

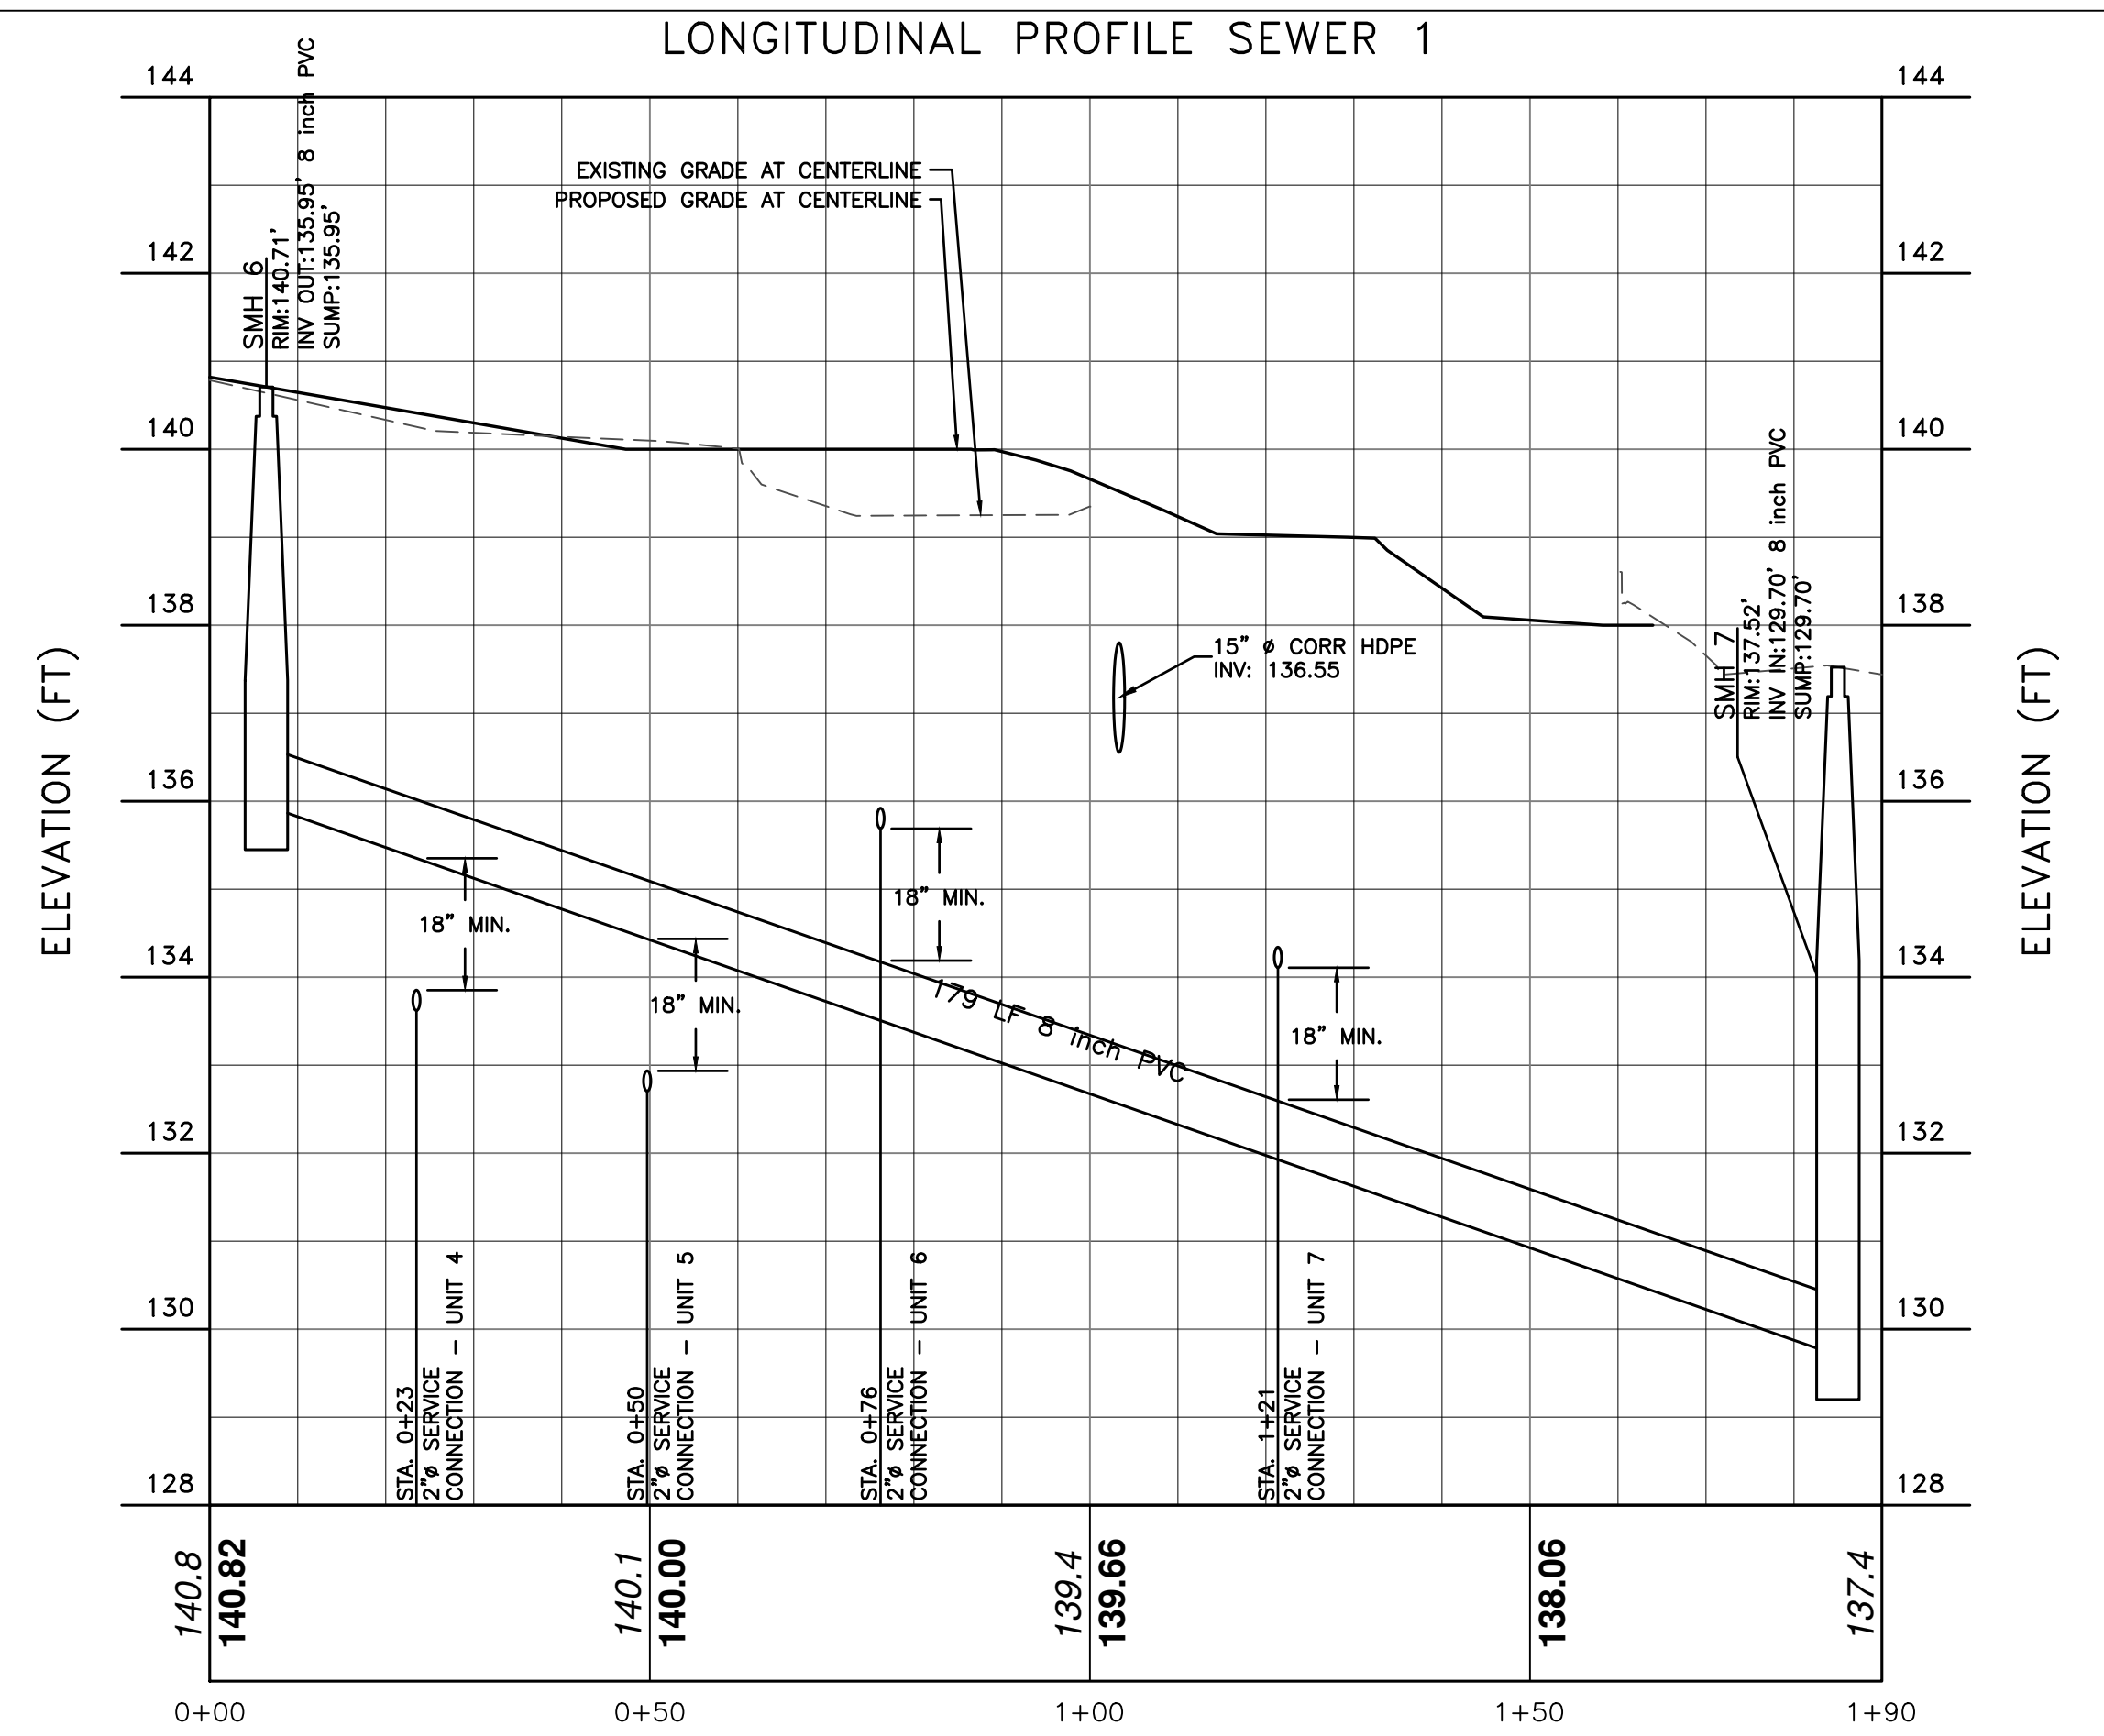

LONGITUDINAL PROFILE SEWER 1
 SCALE: 1" = 20'H
 1" = 2'V

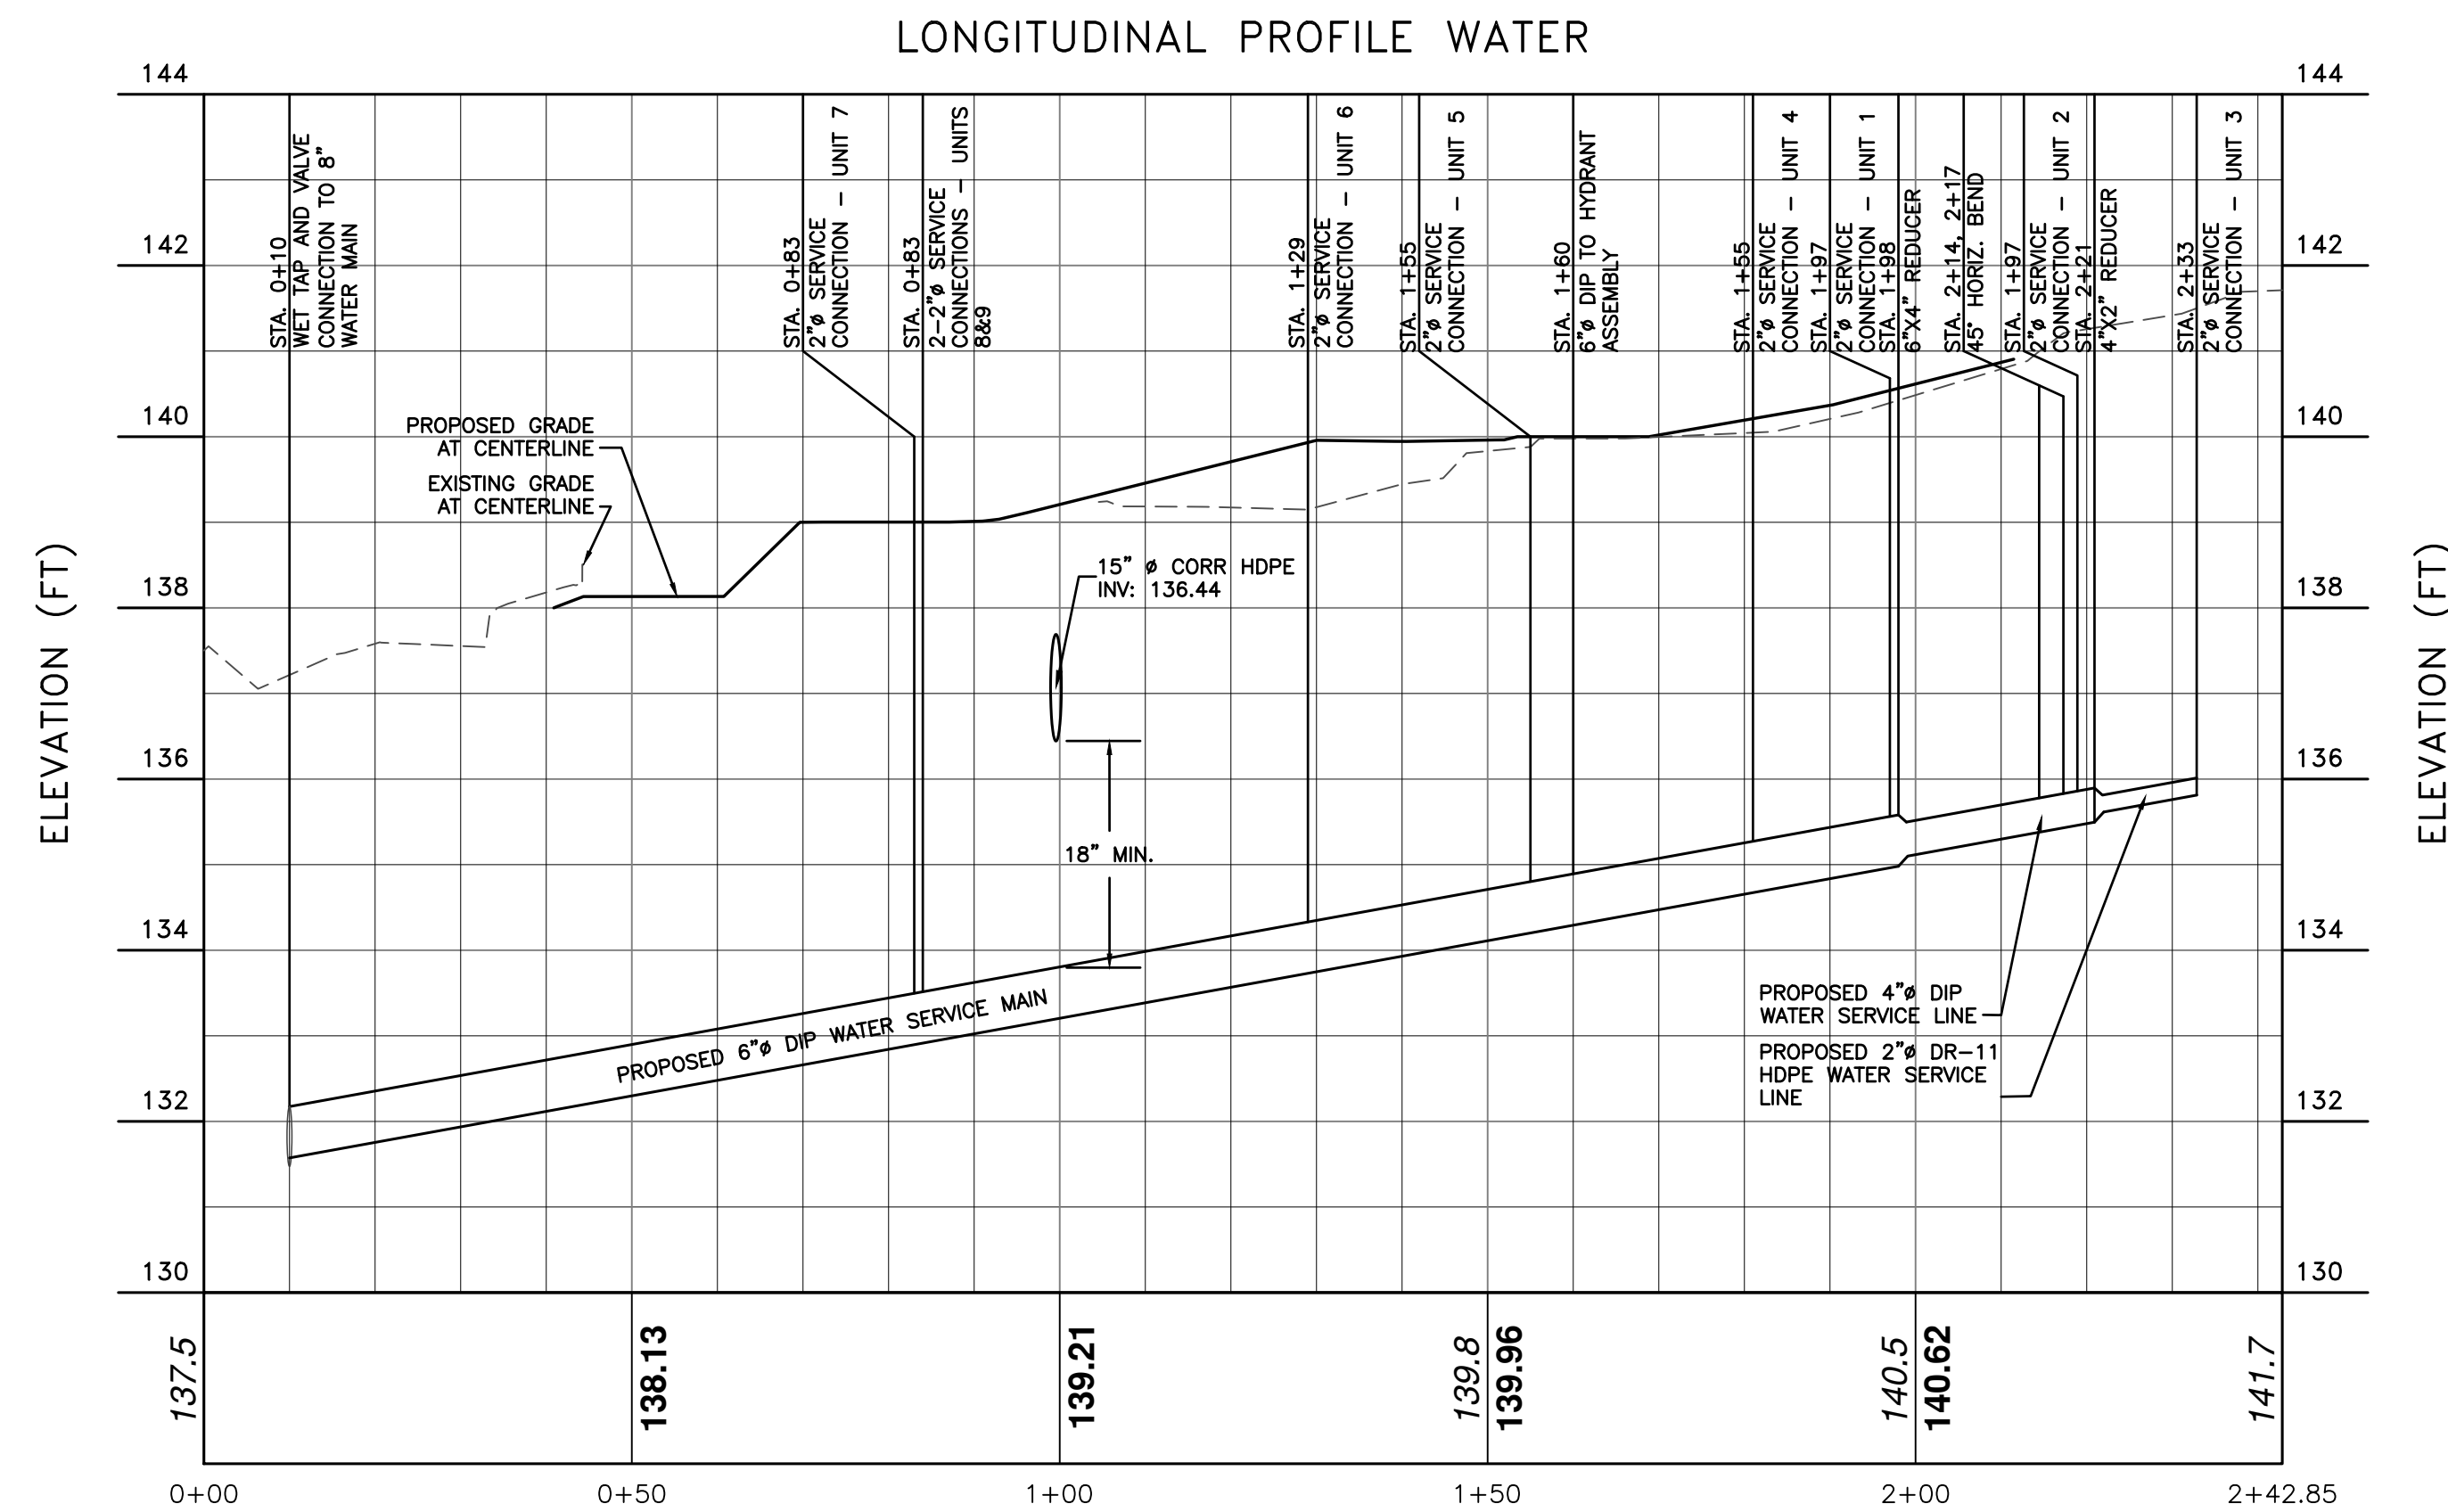

LONGITUDINAL PROFILE WATER
 SCALE: 1" = 20'H
 1" = 2'V

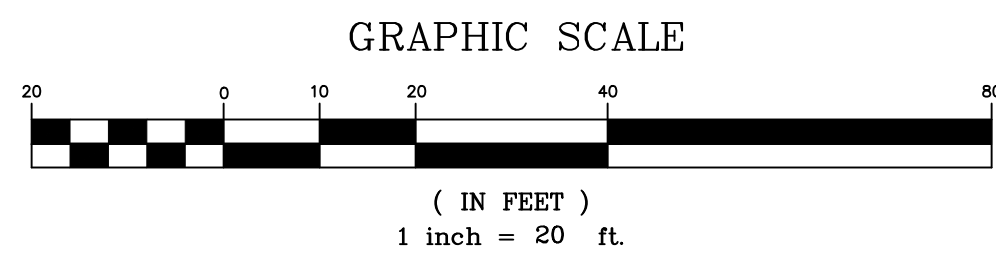

DRAWN BY: CMB				CHECKED BY: MAB			
REVISIONS:				REVISIONS:			
NO.	DATE	DESCRIPTION	BY	NO.	DATE	DESCRIPTION	BY
2	3/26/19	ADDED SHEET	CMB				
3	4/30/19	PER PLANNING BOARD COMMENTS	CMB				



OWNER'S CONSENT:
 THE UNDERSIGNED OWNER OF THE PROPERTY HEREON STATES THAT HE IS FAMILIAR WITH THIS MAP, ITS CONTENTS AND ITS LEGENDS AND HEREBY CONSENTS TO ALL SAID TERMS AND CONDITIONS AS STATED HEREON.

DATE _____



HUDSON LAND DESIGN
 HUDSON LAND DESIGN
 PROFESSIONAL ENGINEERING P.C.
 174 MAIN ST., BEACON, NEW YORK 12508
 13 CHAMBERS ST., NEWBURGH, NEW YORK 12550
 PH: 845-440-6926
 F: 845-440-6637

PROFILES
 53 ELIZA STREET
 53 ELIZA STREET
 CITY OF BEACON
 DUTCHESS COUNTY, NEW YORK
 TAX ID: 6054-29-031870

JOB #: 2018-032
 DATE: 8/28/18
 SCALE: AS NOTED
 TITLE: P-1
 SHEET: 9 OF 13