
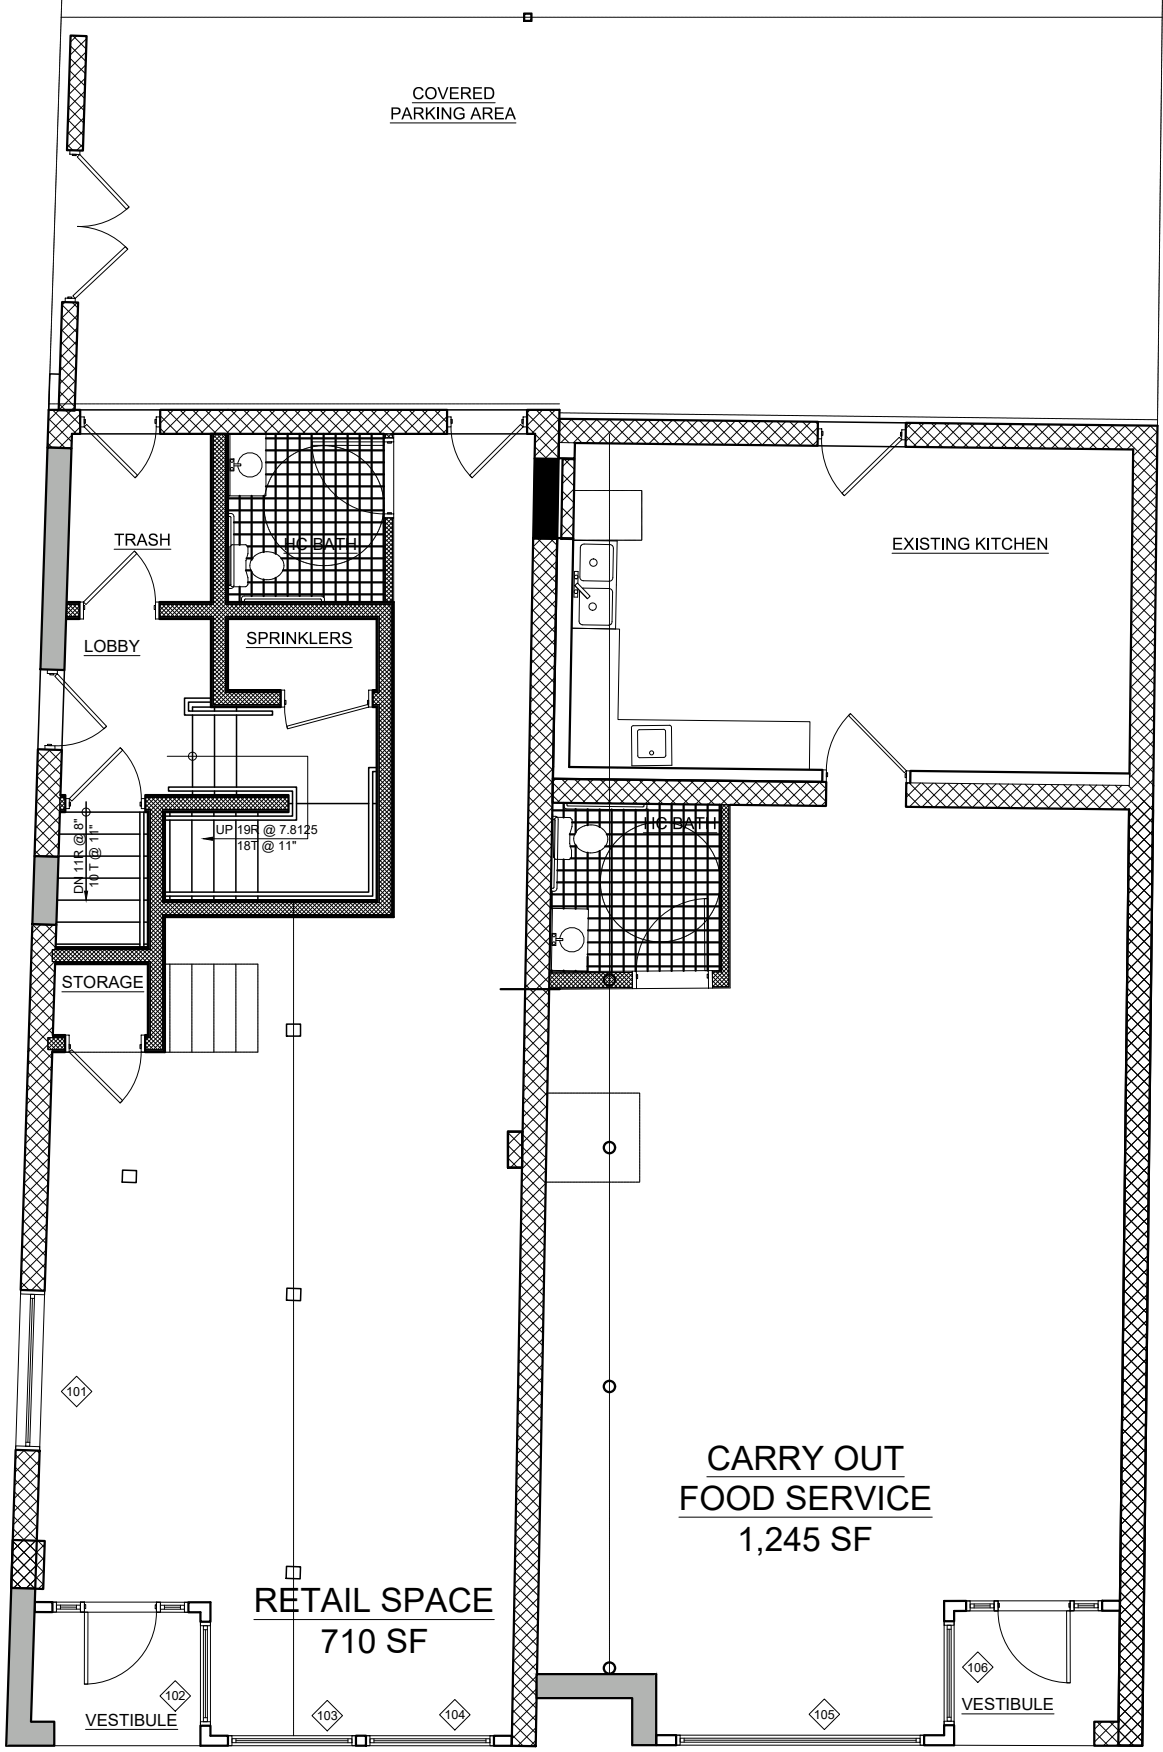
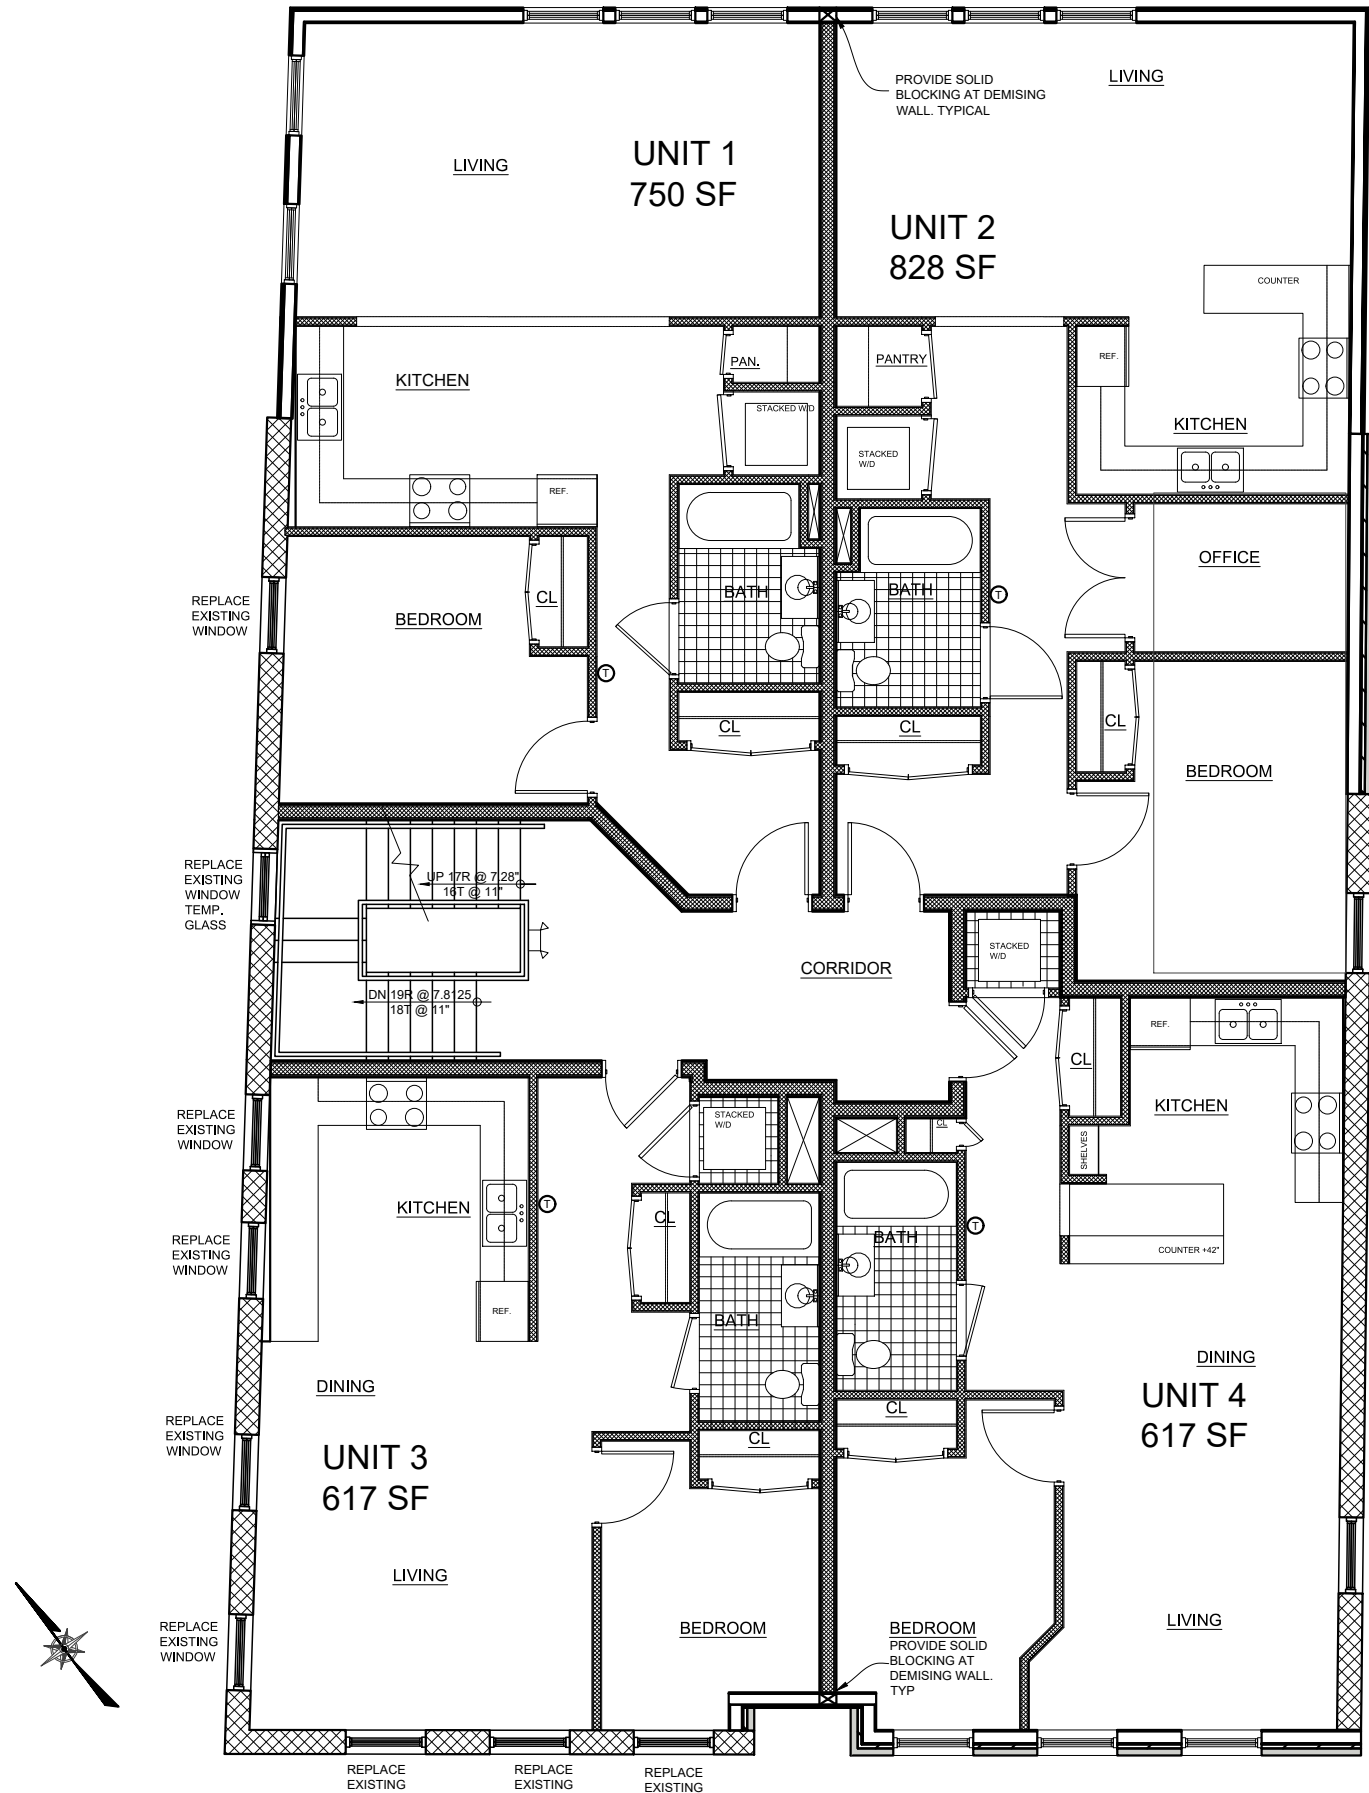
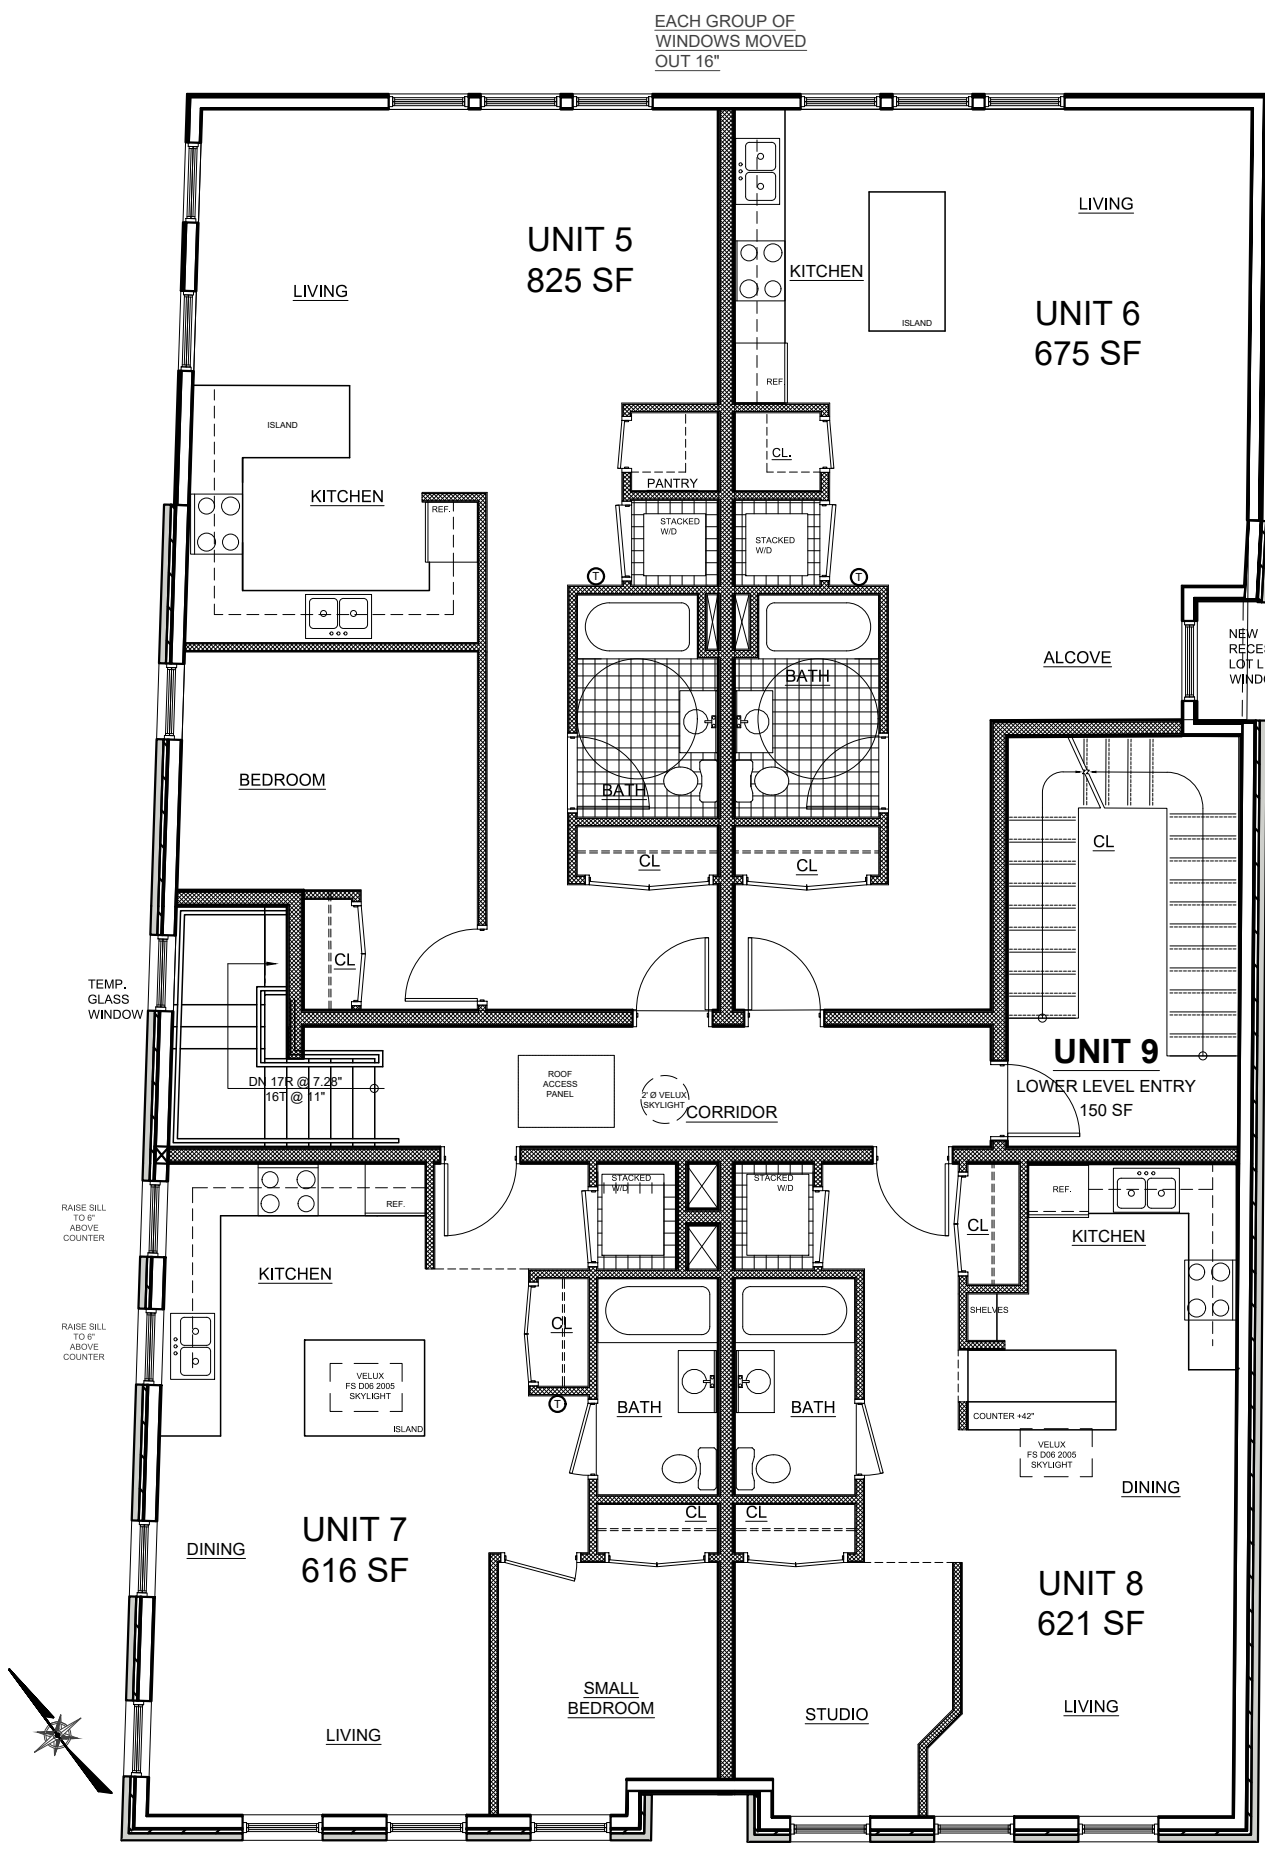


REVISIONS:			
NO.	DATE	DESCRIPTION	BY
1	4/30/19	REVISED PER PLANNING BOARD COMMENTS	AJS
2	5/28/19	REVISED PER PLANNING BOARD COMMENTS	AJS
3	6/25/19	REVISED PER PLANNING BOARD COMMENTS	AJS

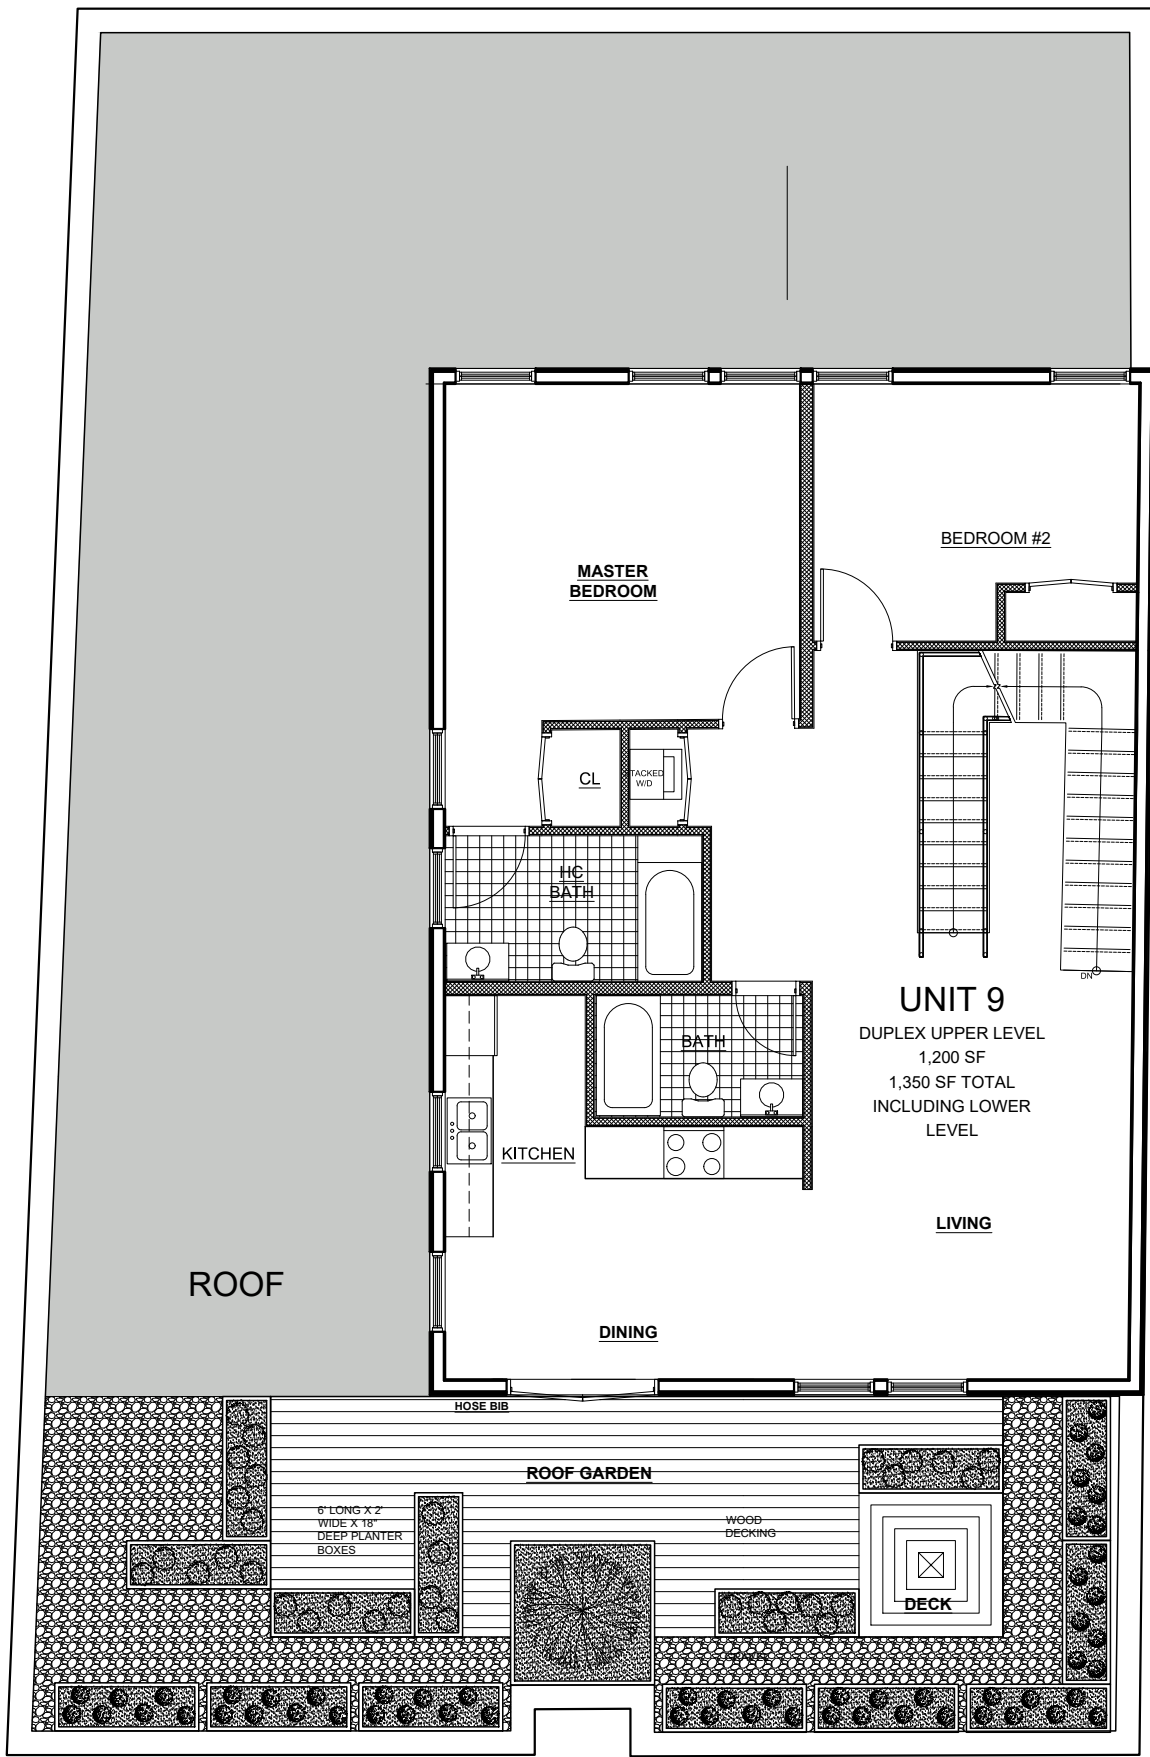

Amendment to Site Plan Application

Sheet 3 of 5 - Building Plans & Elevations

Owner
Lendita & Fadil Mavraj
59 River Glen Road
Walkill NY 12589

Architect:
Aryeh Siegel, Architect
84 Mason Circle
Beacon, New York 12508

Surveyor:
TEC Surveying
15C Tioronda Avenue
Beacon, New York 12508

Civil Engineer:
Hudson Land Design
174 Main Street
Beacon, New York 12508

208 Main Street
Beacon, New York
Scale: $\frac{1}{8}" = 1'-0"$
May 28, 2019