



**Site Section: Cross** 

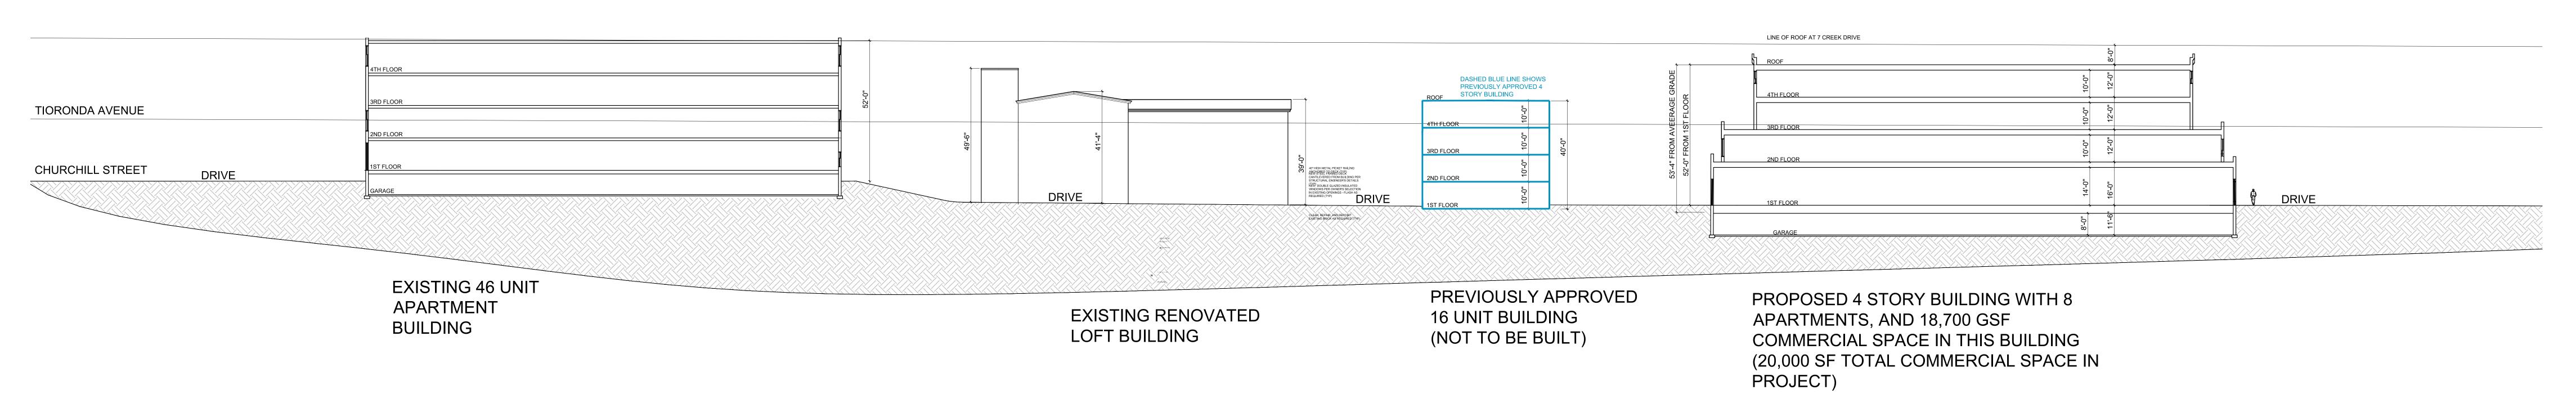

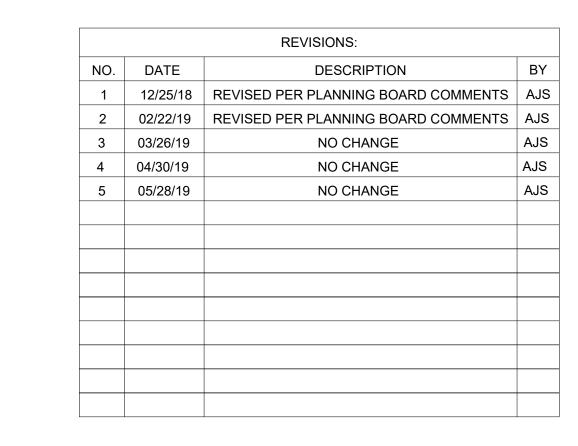

Site Section: Longitudinal



## Site Plan Application Sheet 3 of 12 - Site Section Diagram