




SEWER DETAILS

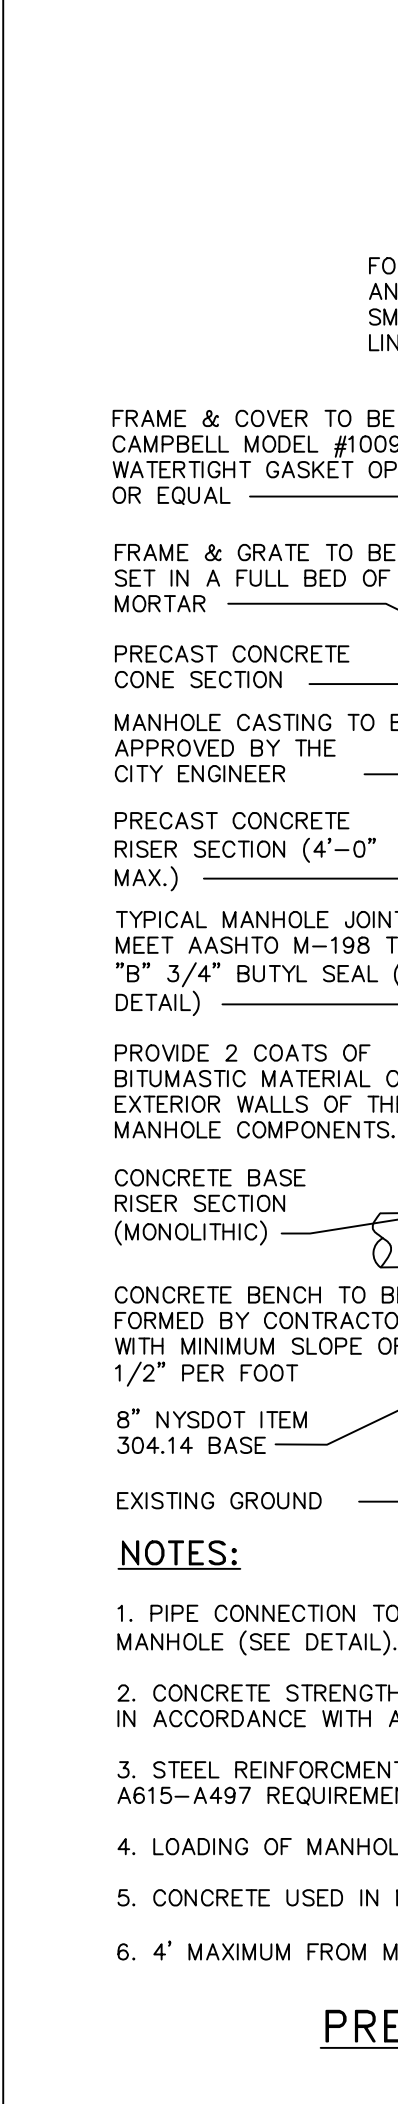


WATER DETAILS

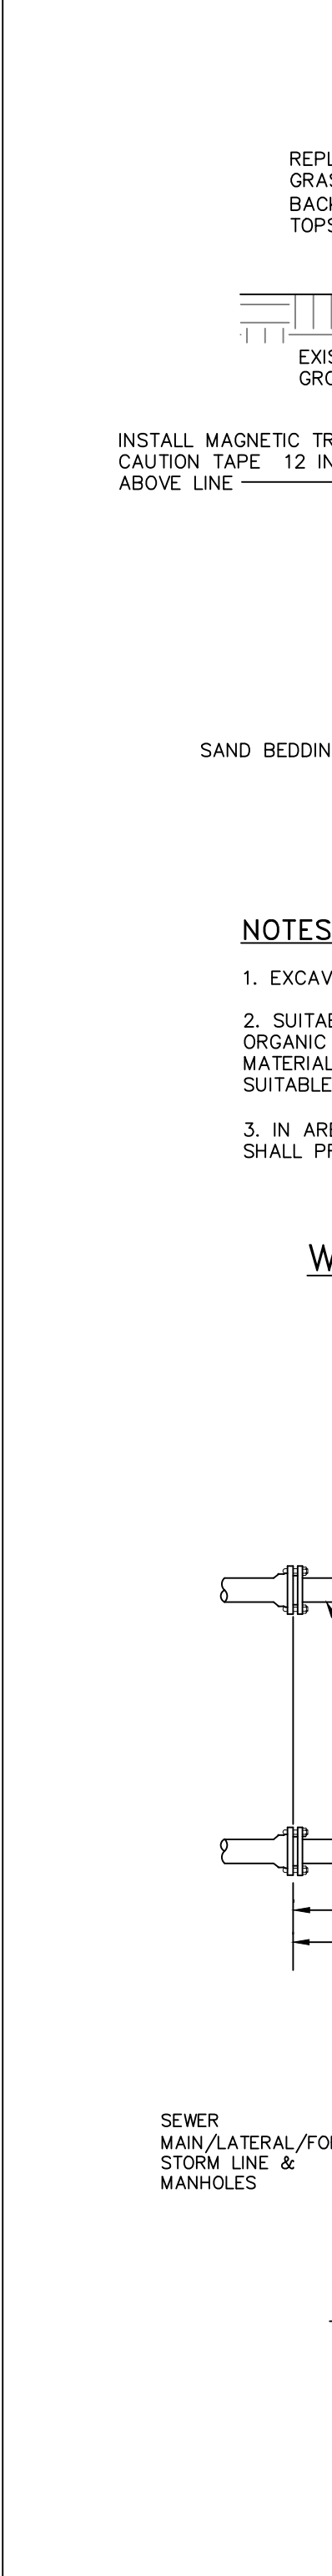


DRAWN BY: MAB				CHECKED BY: DGK			
REVISIONS:				REVISIONS:			
NO.	DATE	DESCRIPTION	BY	NO.	DATE	DESCRIPTION	BY
1	12/29/18	REVISED FOR PLANNING BOARD SUBMISSION	MAB				
2	02/28/19	REVISED FOR PLANNING BOARD SUBMISSION	MAB				
3	03/28/19	NO CHANGE THIS SHEET	MAB				
4	04/30/19	REVISED PER PLANNING BOARD COMMENTS	MAB				
5	05/28/19	REVISED PER PLANNING BOARD COMMENTS	MAB				

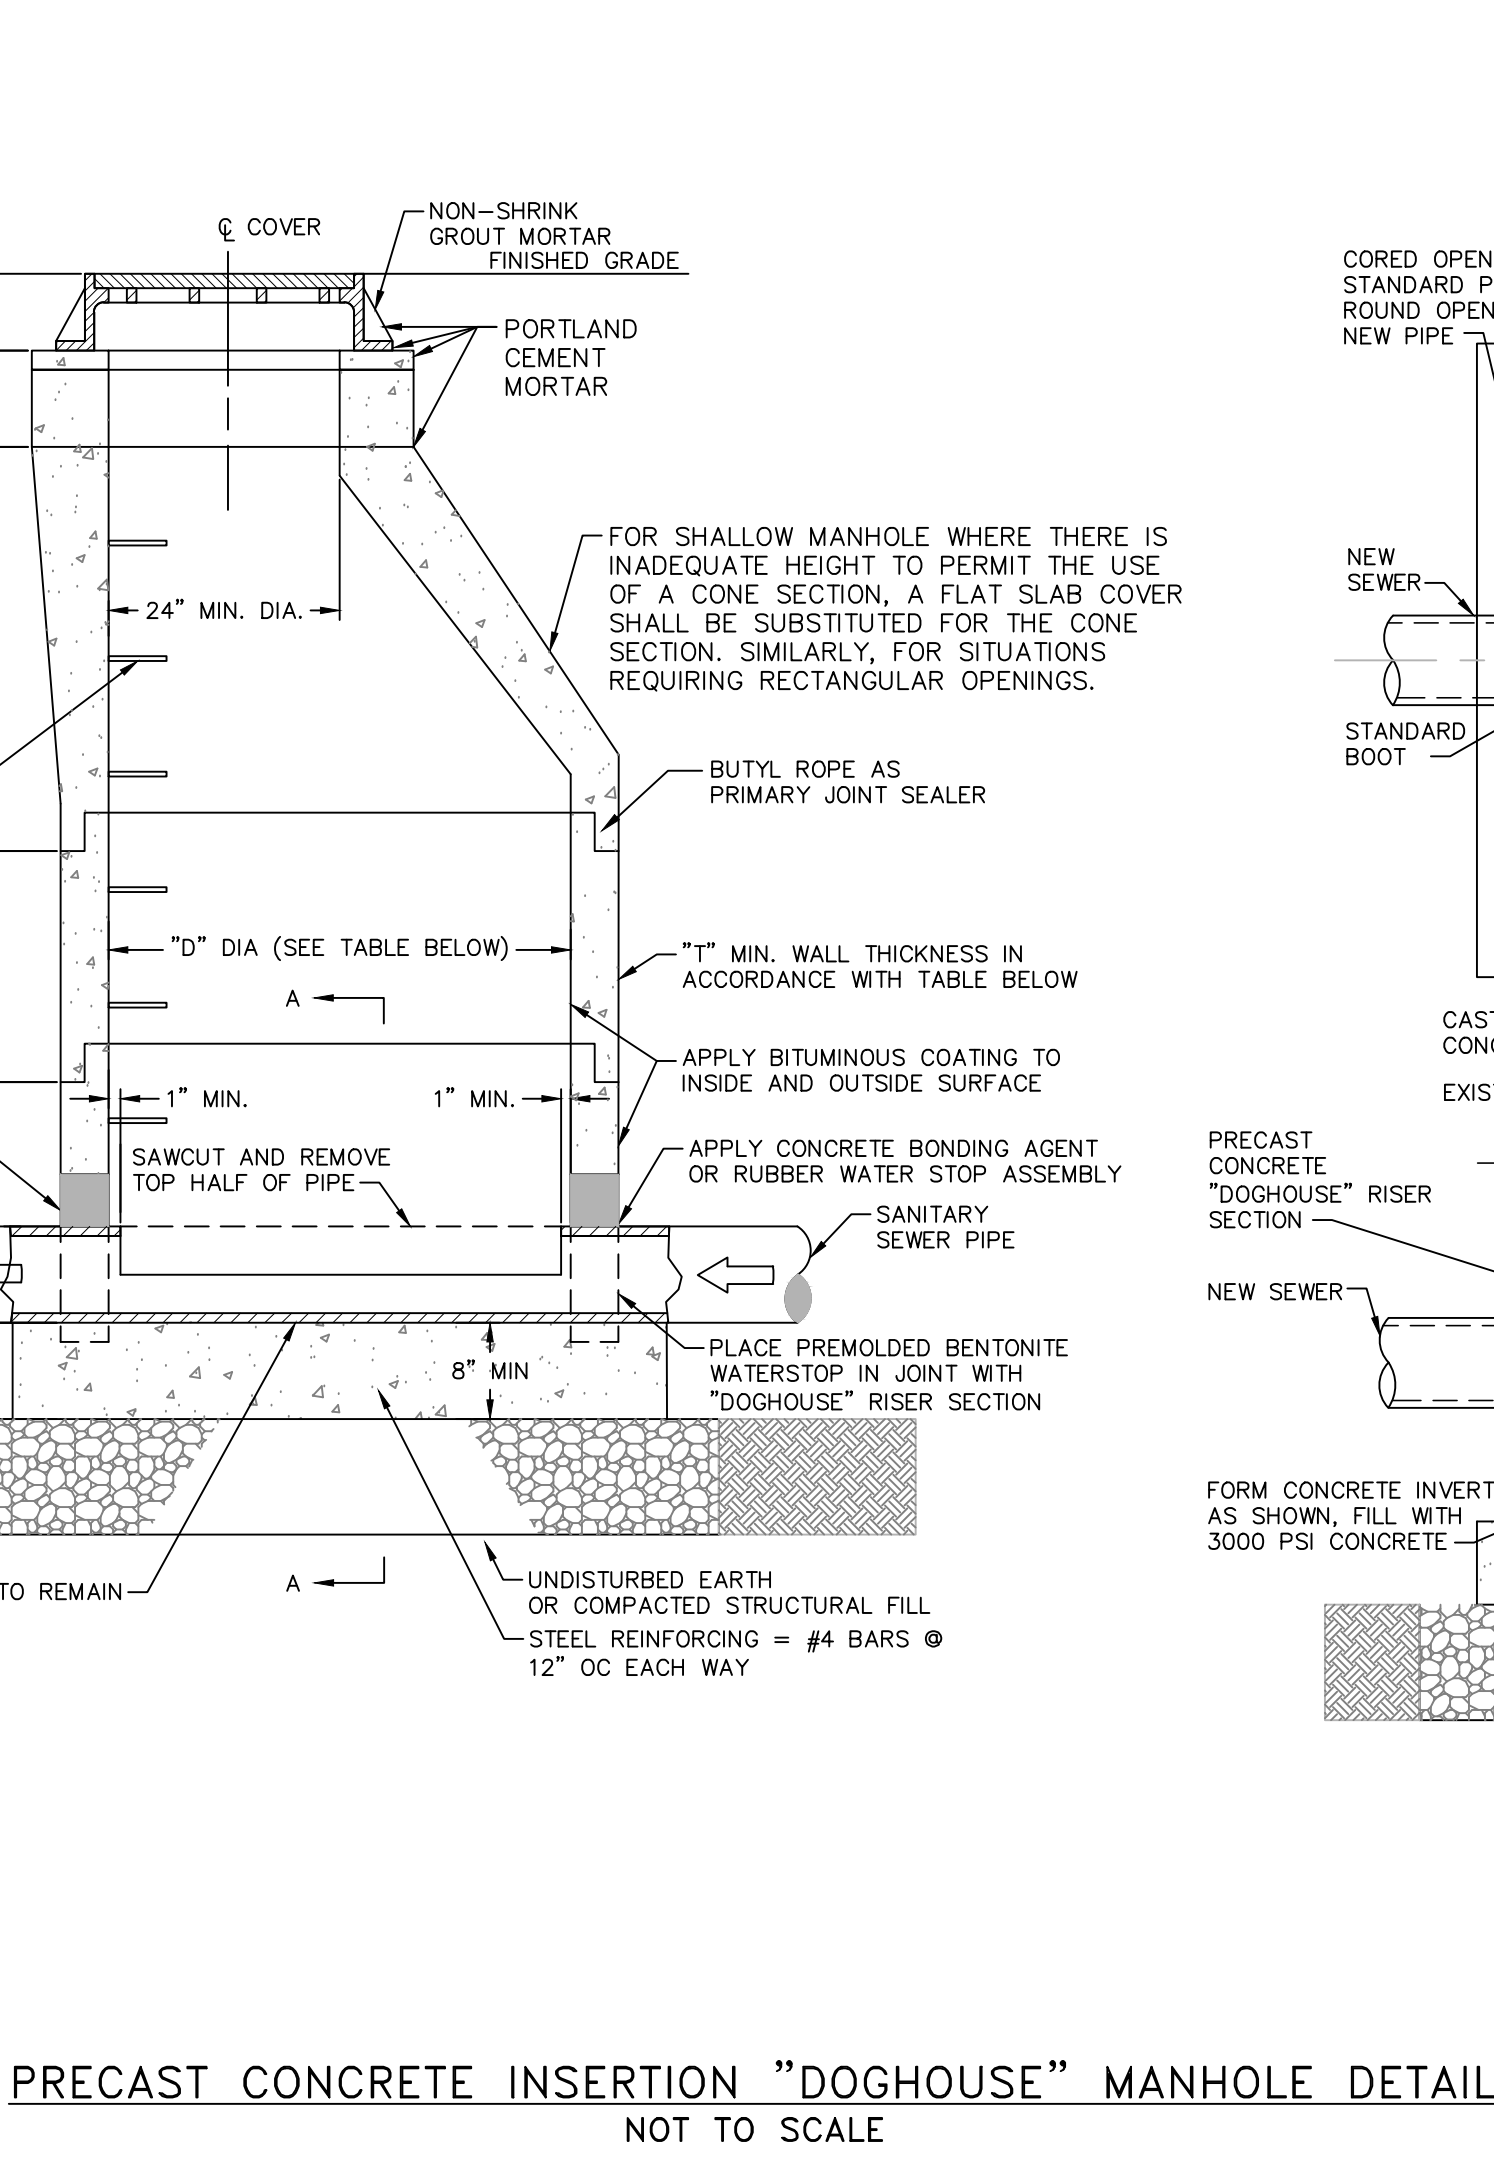


PRECAST CONCRETE INSERTION "DOGHOUSE" MANHOLE DETAIL
NOT TO SCALE

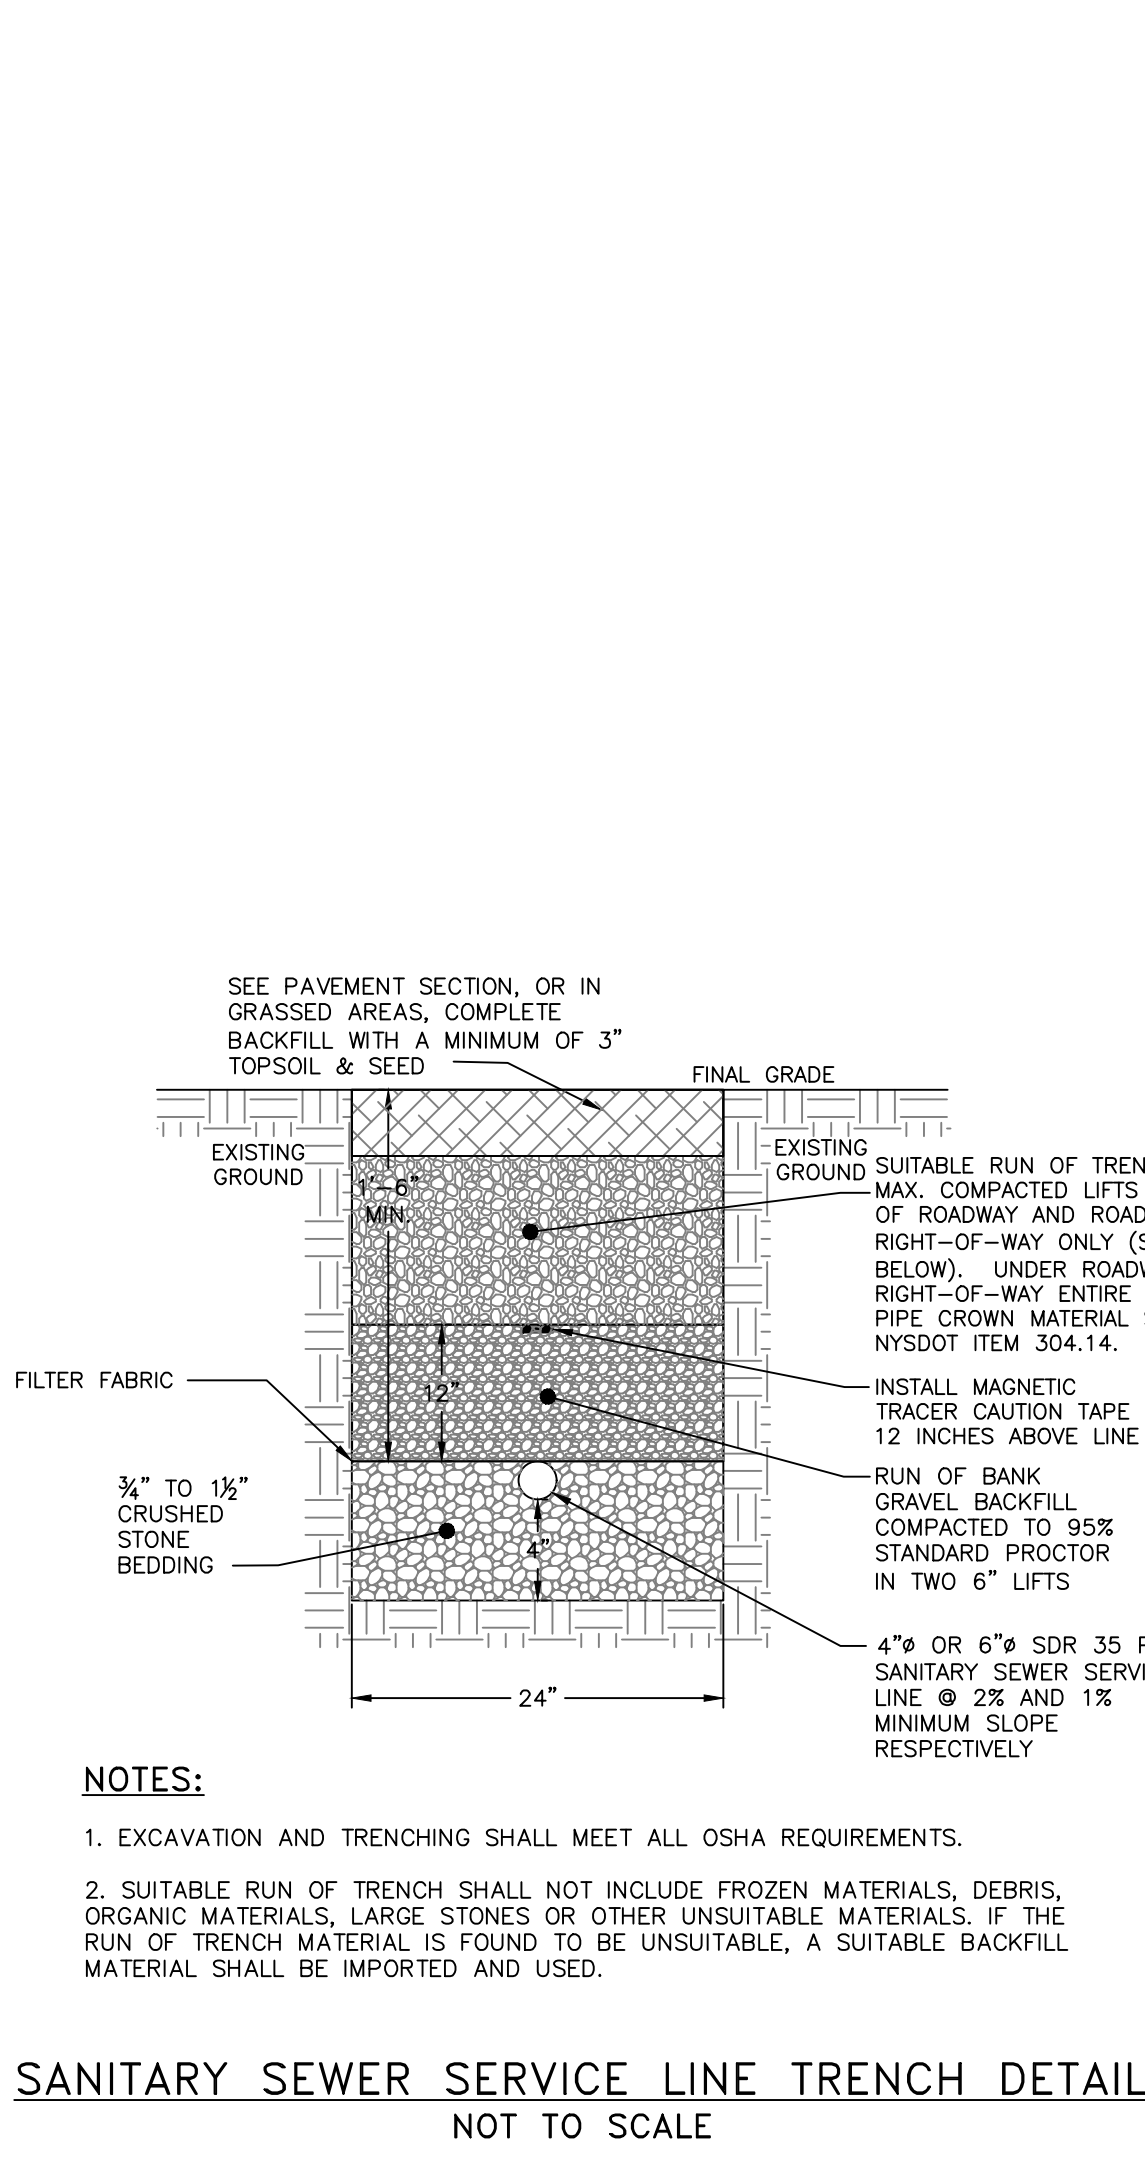

SANITARY SEWER SERVICE LINE TRENCH DETAIL
NOT TO SCALE

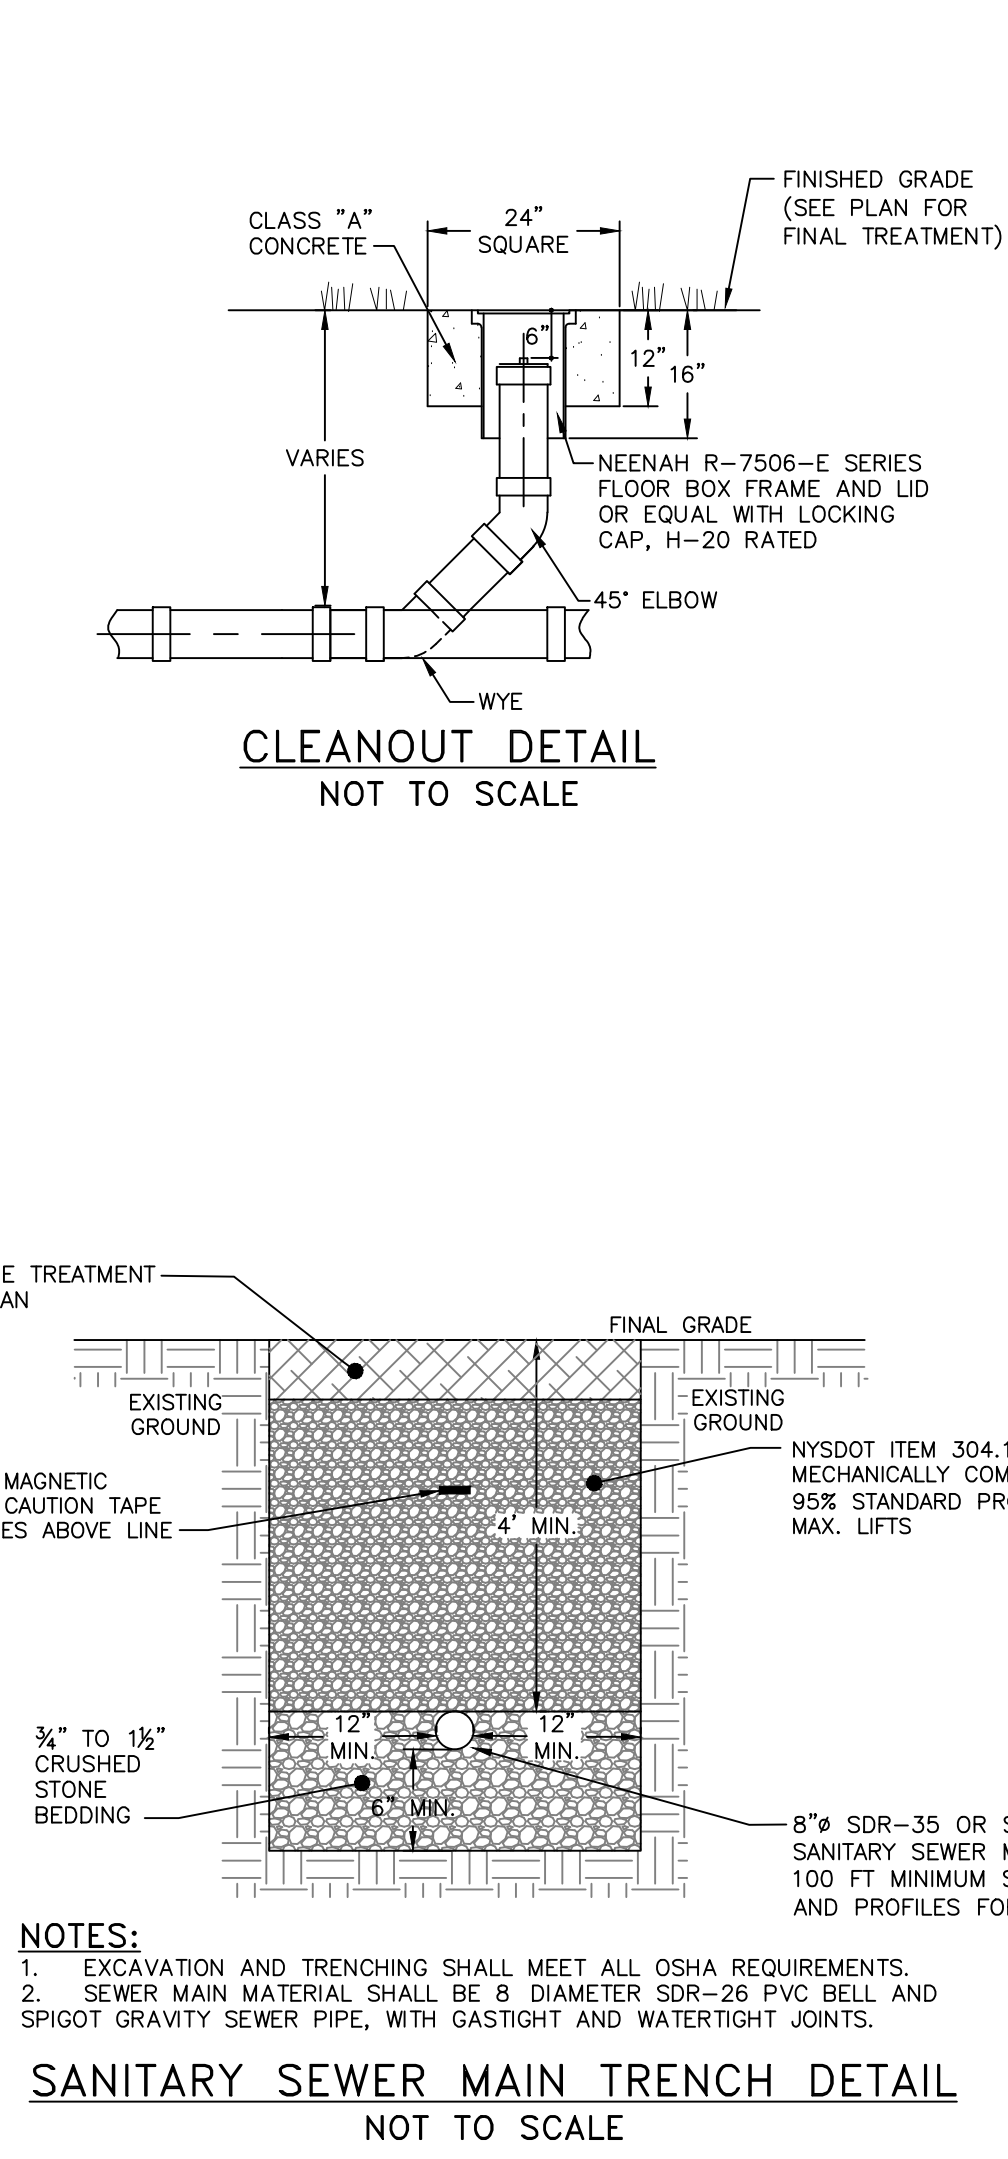

SANITARY SEWER MAIN TRENCH DETAIL
NOT TO SCALE

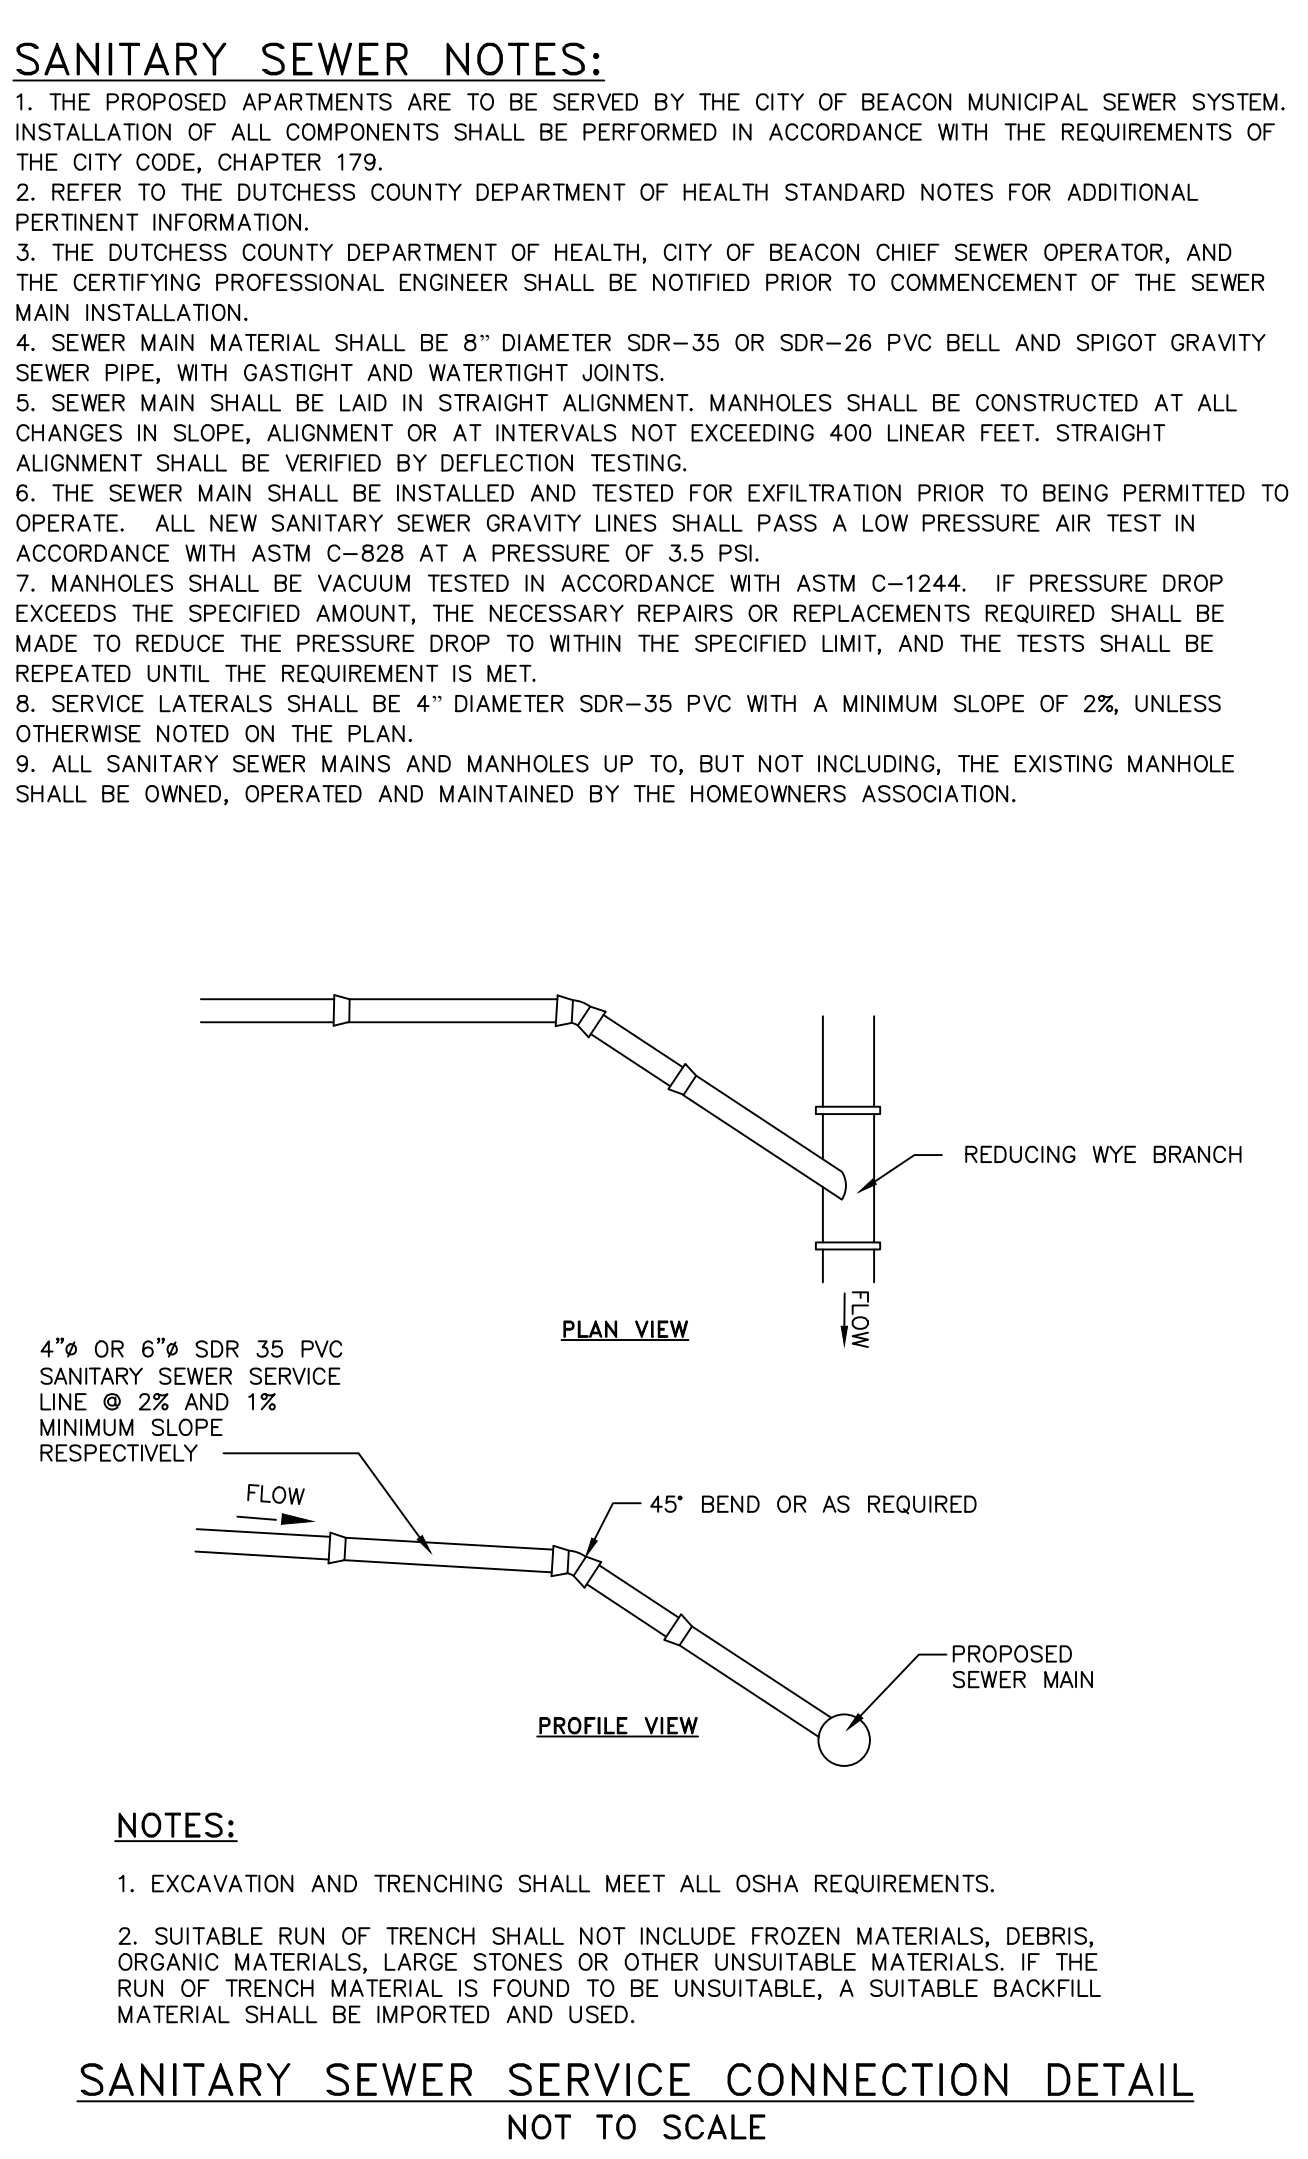

SANITARY SEWER SERVICE CONNECTION DETAIL
NOT TO SCALE

Dig Safely.
New York
800-962-7962
www.digsafelynewyork.org

Call Before You Dig
Wait The Required Time
Confirm Utility Responses
Respect the Marks
Dig With Care

HUDSON
LAND DESIGN

SEAL

HUDSON LAND DESIGN
PROFESSIONAL ENGINEERING P.C.
174 MAIN ST., BEACON, NEW YORK 12508
13 CHAMBERS ST., NEWBURGH, NEW YORK 12560
PH: 845-440-6006
F: 845-440-6037

WATER AND SEWER DETAILS
23-28 CREEK DRIVE
23-28 CREEK ROAD
CITY OF BEACON
DUTCHESS COUNTY, NEW YORK
TAX ID: 6054-37-057625

JOB #: 2018-029
DATE: 10/23/2018
SCALE: AS SHOWN
TITLE: D-3
SHEET: 12 OF 12