




SITE INFORMATION

COORDINATES: 41.508611°
-73.975375°
GROUND ELEVATION: 254'± AMSL

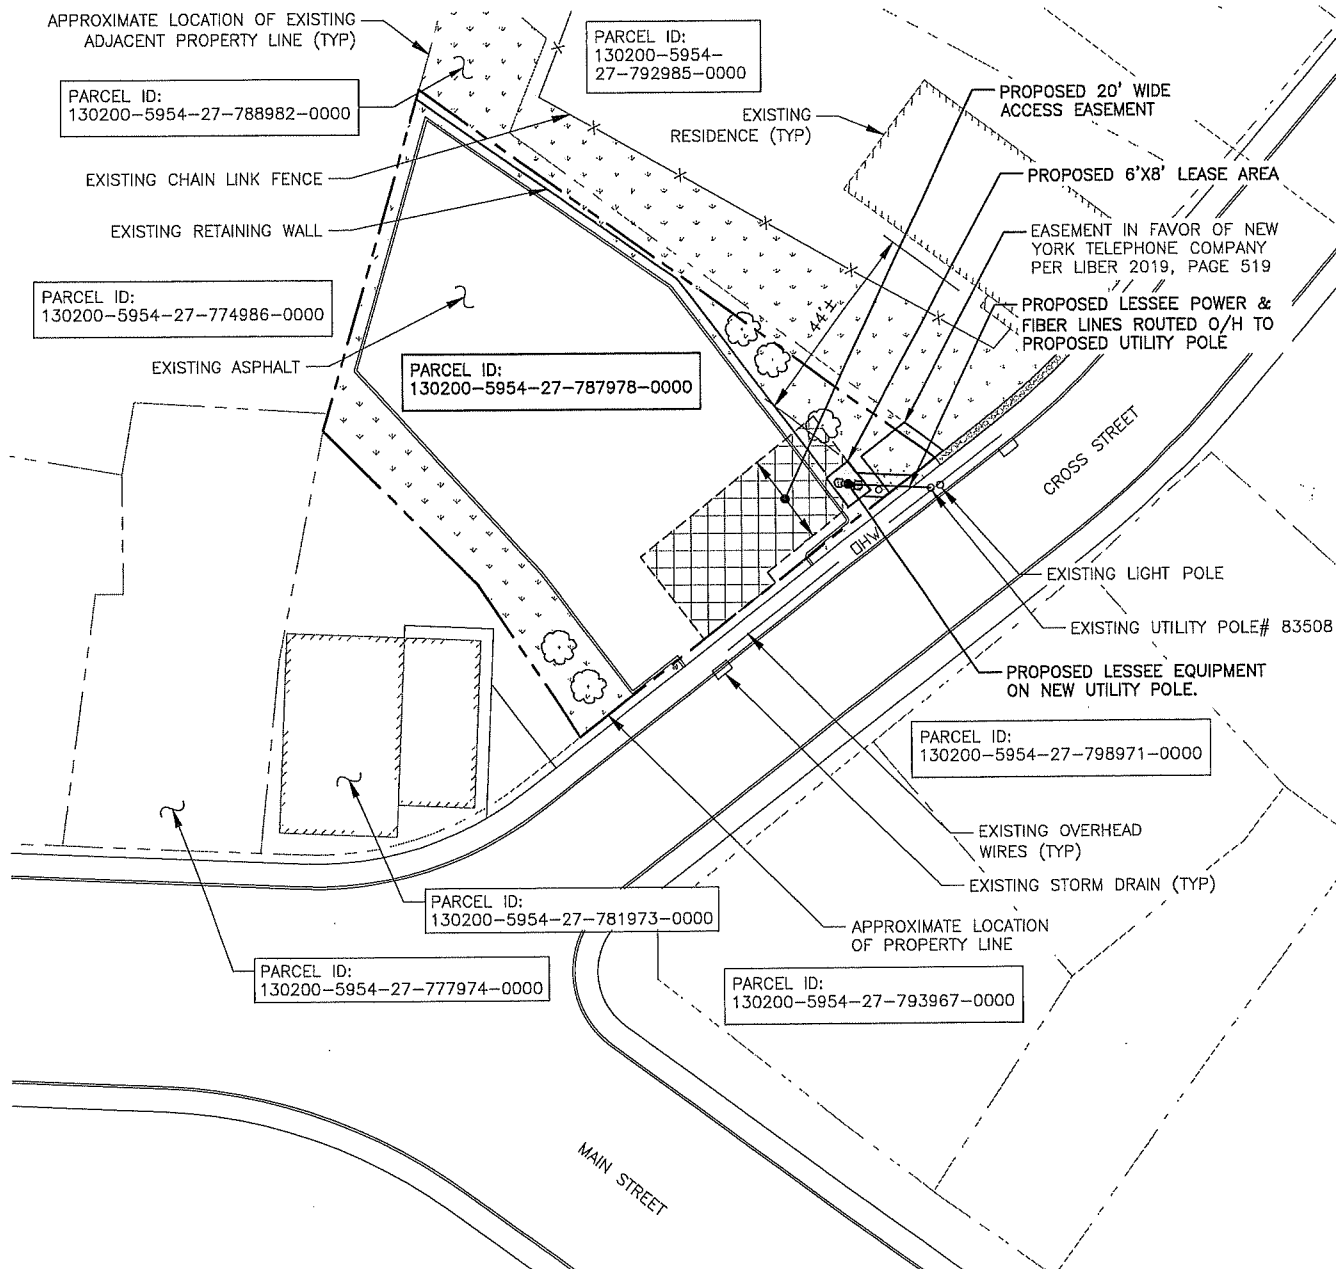

SITE LOCATION

SCALE: 1" = 40'

0 1
ORIGINAL SIZE IN INCHES

Tectonic

PRACTICAL SOLUTIONS. EXCEPTIONAL SERVICE.

Tectonic Engineering & Surveying Consultants P.C.
70 Pleasant Hill Road Phone: (845) 534-5959
P.O. Box 37 (800) 829-6531
Mountainville, NY 10953 www.tectonicengineering.com

Project Contact Info
36 British American Blvd.
Suite 101
Latham, NY 12110

Phone: (518) 783-1630

CLIFF & WILLOW - LEASE EXHIBIT

PROJECT #: 20161373924 - LOCATION CODE: 412510

7 CROSS STREET - CITY OF BEACON
DUTCHESS COUNTY, NY 12508**verizon**

(LESSEE)

1275 JOHN STREET, SUITE 100, WEST HENRIETTA, NY 14586

TEC WO: 9726.16


ISSUED BY: TJW

DATE: 10/07/19

SCALE: AS NOTED

SHEET: SP-1

REV: 6

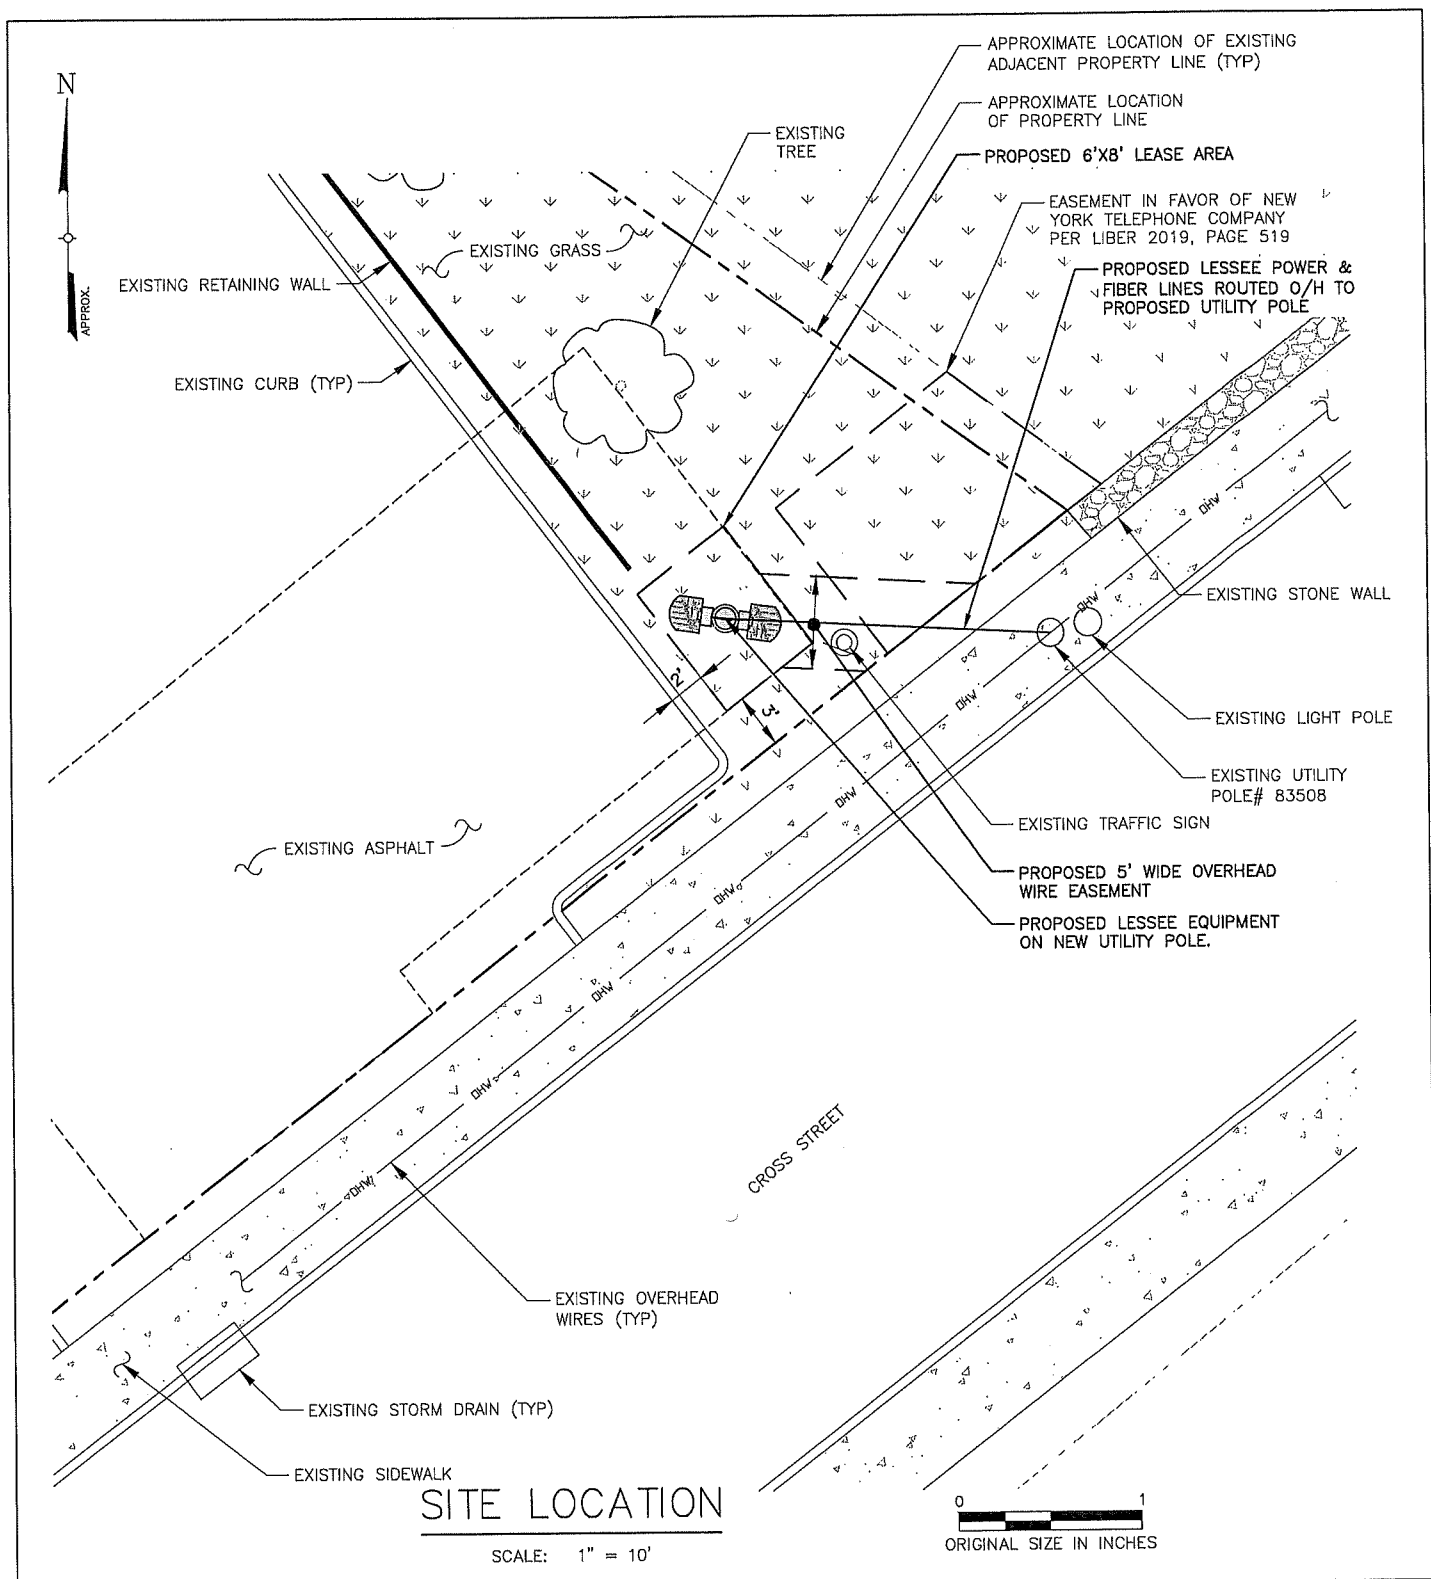

Tectonic

PRACTICAL SOLUTIONS. EXCEPTIONAL SERVICE.

Tectonic Engineering & Surveying Consultants P.C.
70 Pleasant Hill Road
P.O. Box 37
Mountainville, NY 10953
Phone: (845) 534-5959
(800) 829-6531
www.tectonicengineering.com

Project Contact Info
36 British American Blvd.
Suite 101
Latham, NY 12110

Phone: (518) 783-1630

CLIFF & WILLOW - LEASE EXHIBIT

PROJECT #: 20161373924 - LOCATION CODE: 412510

7 CROSS STREET - CITY OF BEACON
DUTCHESS COUNTY, NY 12508

verizon

(LESSEE)

1275 JOHN STREET, SUITE 100, WEST HENRIETTA, NY 14586

TEC WO: 9726.16


ISSUED BY: TJW

DATE: 10/07/19

SCALE: AS NOTED

SHEET: SP-2

REV: 6

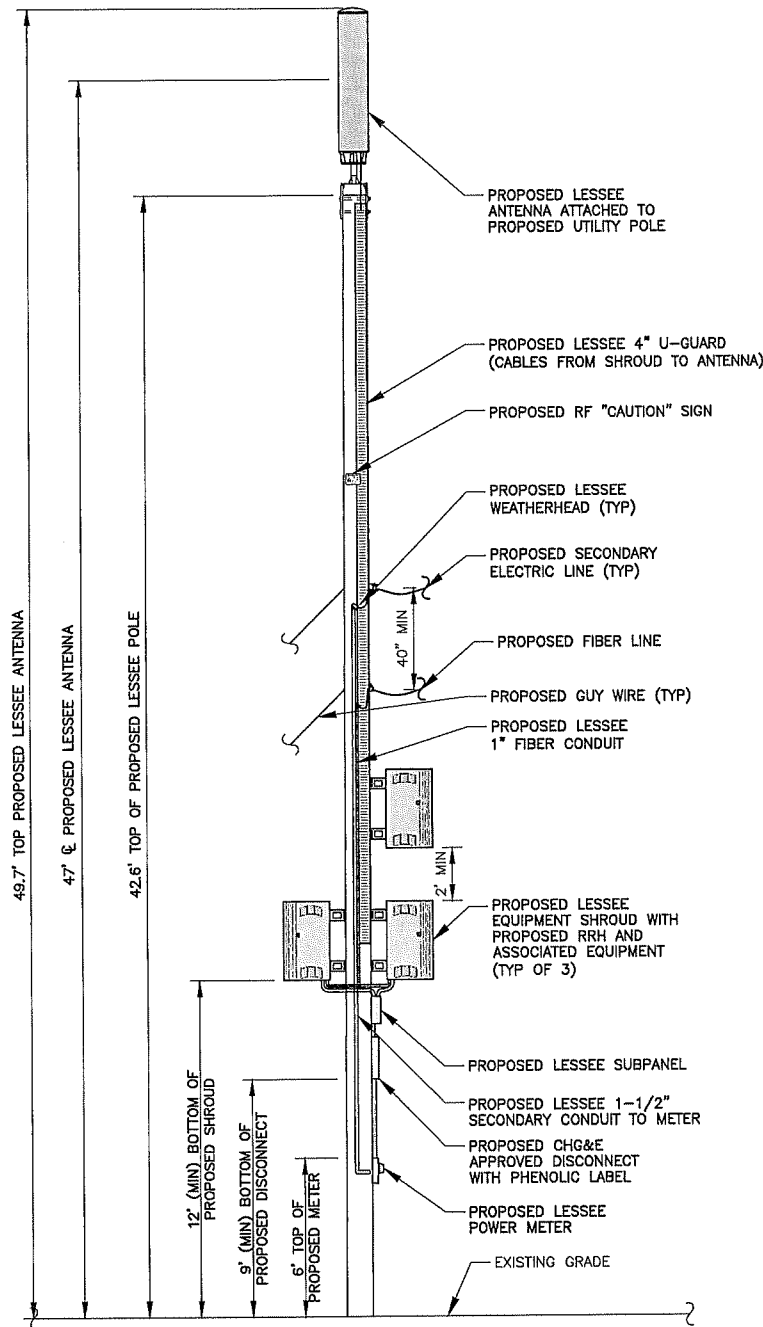

PROPOSED ELEVATION

SCALE: 1" = 7'
 0 1
 ORIGINAL SIZE IN INCHES

Tectonic

PRACTICAL SOLUTIONS. EXCEPTIONAL SERVICE.

Tectonic Engineering & Surveying Consultants P.C.
 70 Pleasant Hill Road Phone: (845) 534-5959
 P.O. Box 37 (800) 829-6531
 Mountainville, NY 10953 www.tectonicengineering.com

Project Contact Info
 36 British American Blvd.
 Suite 101
 Latham, NY 12110

Phone: (518) 783-1630

CLIFF & WILLOW - LEASE EXHIBIT

PROJECT #: 20161373924 - LOCATION CODE: 412510

7 CROSS STREET - CITY OF BEACON
 DUTCHESS COUNTY, NY 12508

verizon

(LESSEE)

1275 JOHN STREET, SUITE 100, WEST HENRIETTA, NY 14586

TEC WO: 9726.16	ISSUED BY: TJW	DATE: 10/07/19	SCALE: AS NOTED	SHEET: EL	REV: 6
-----------------	----------------	----------------	-----------------	-----------	--------