

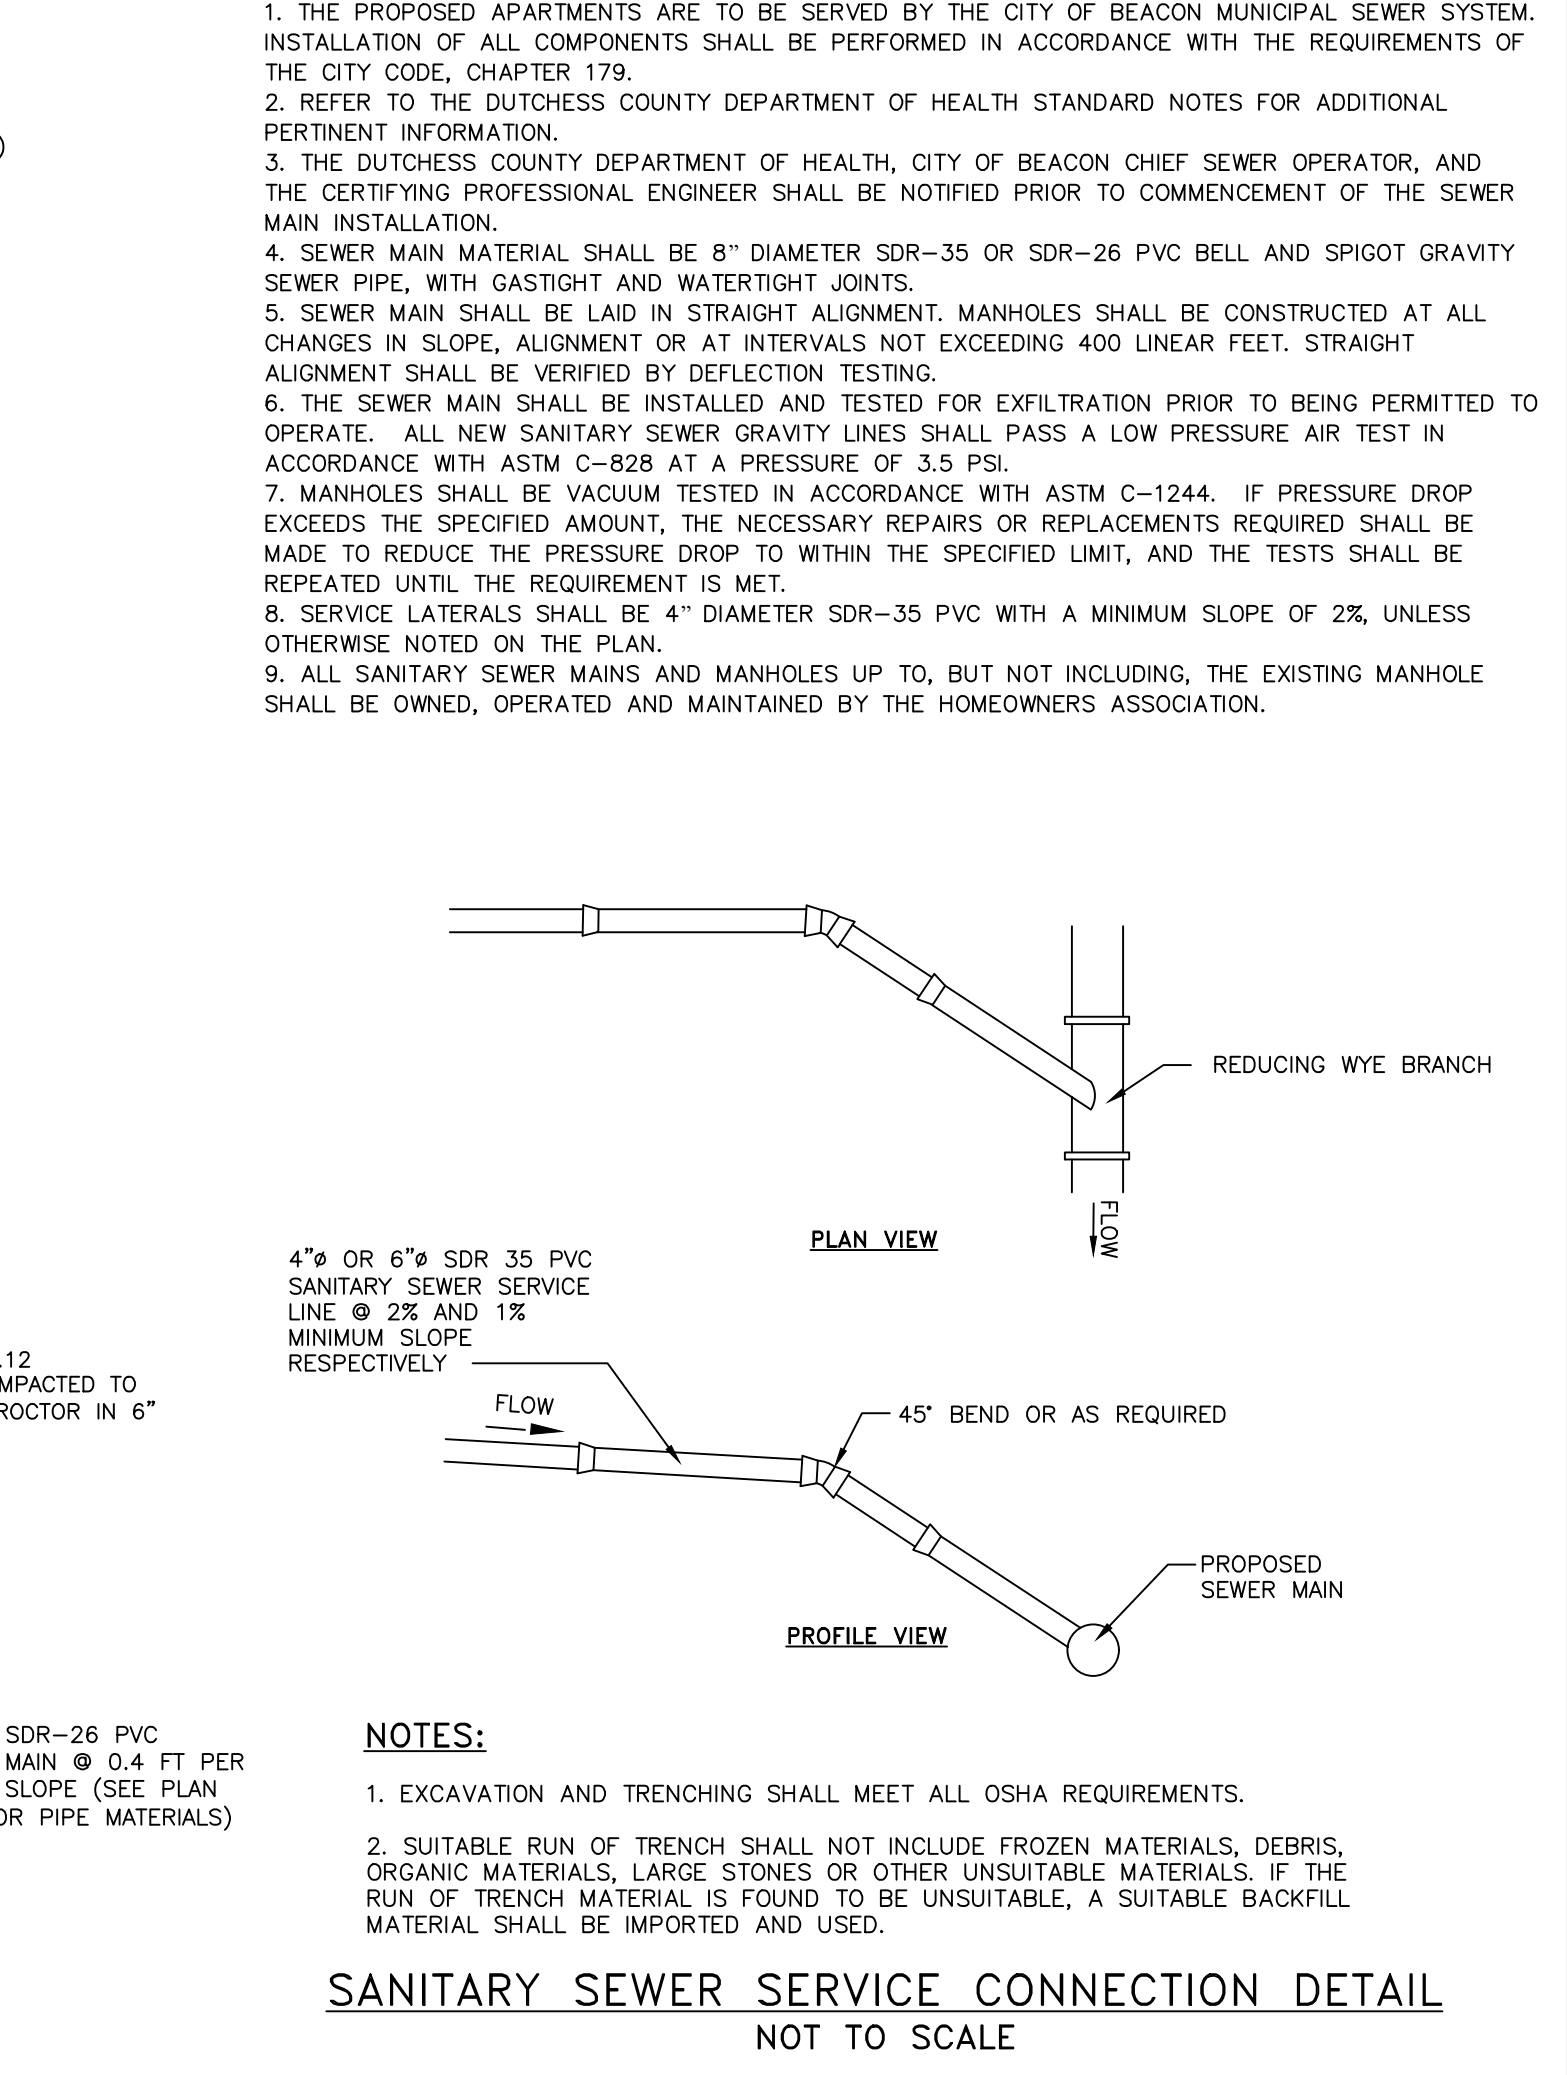
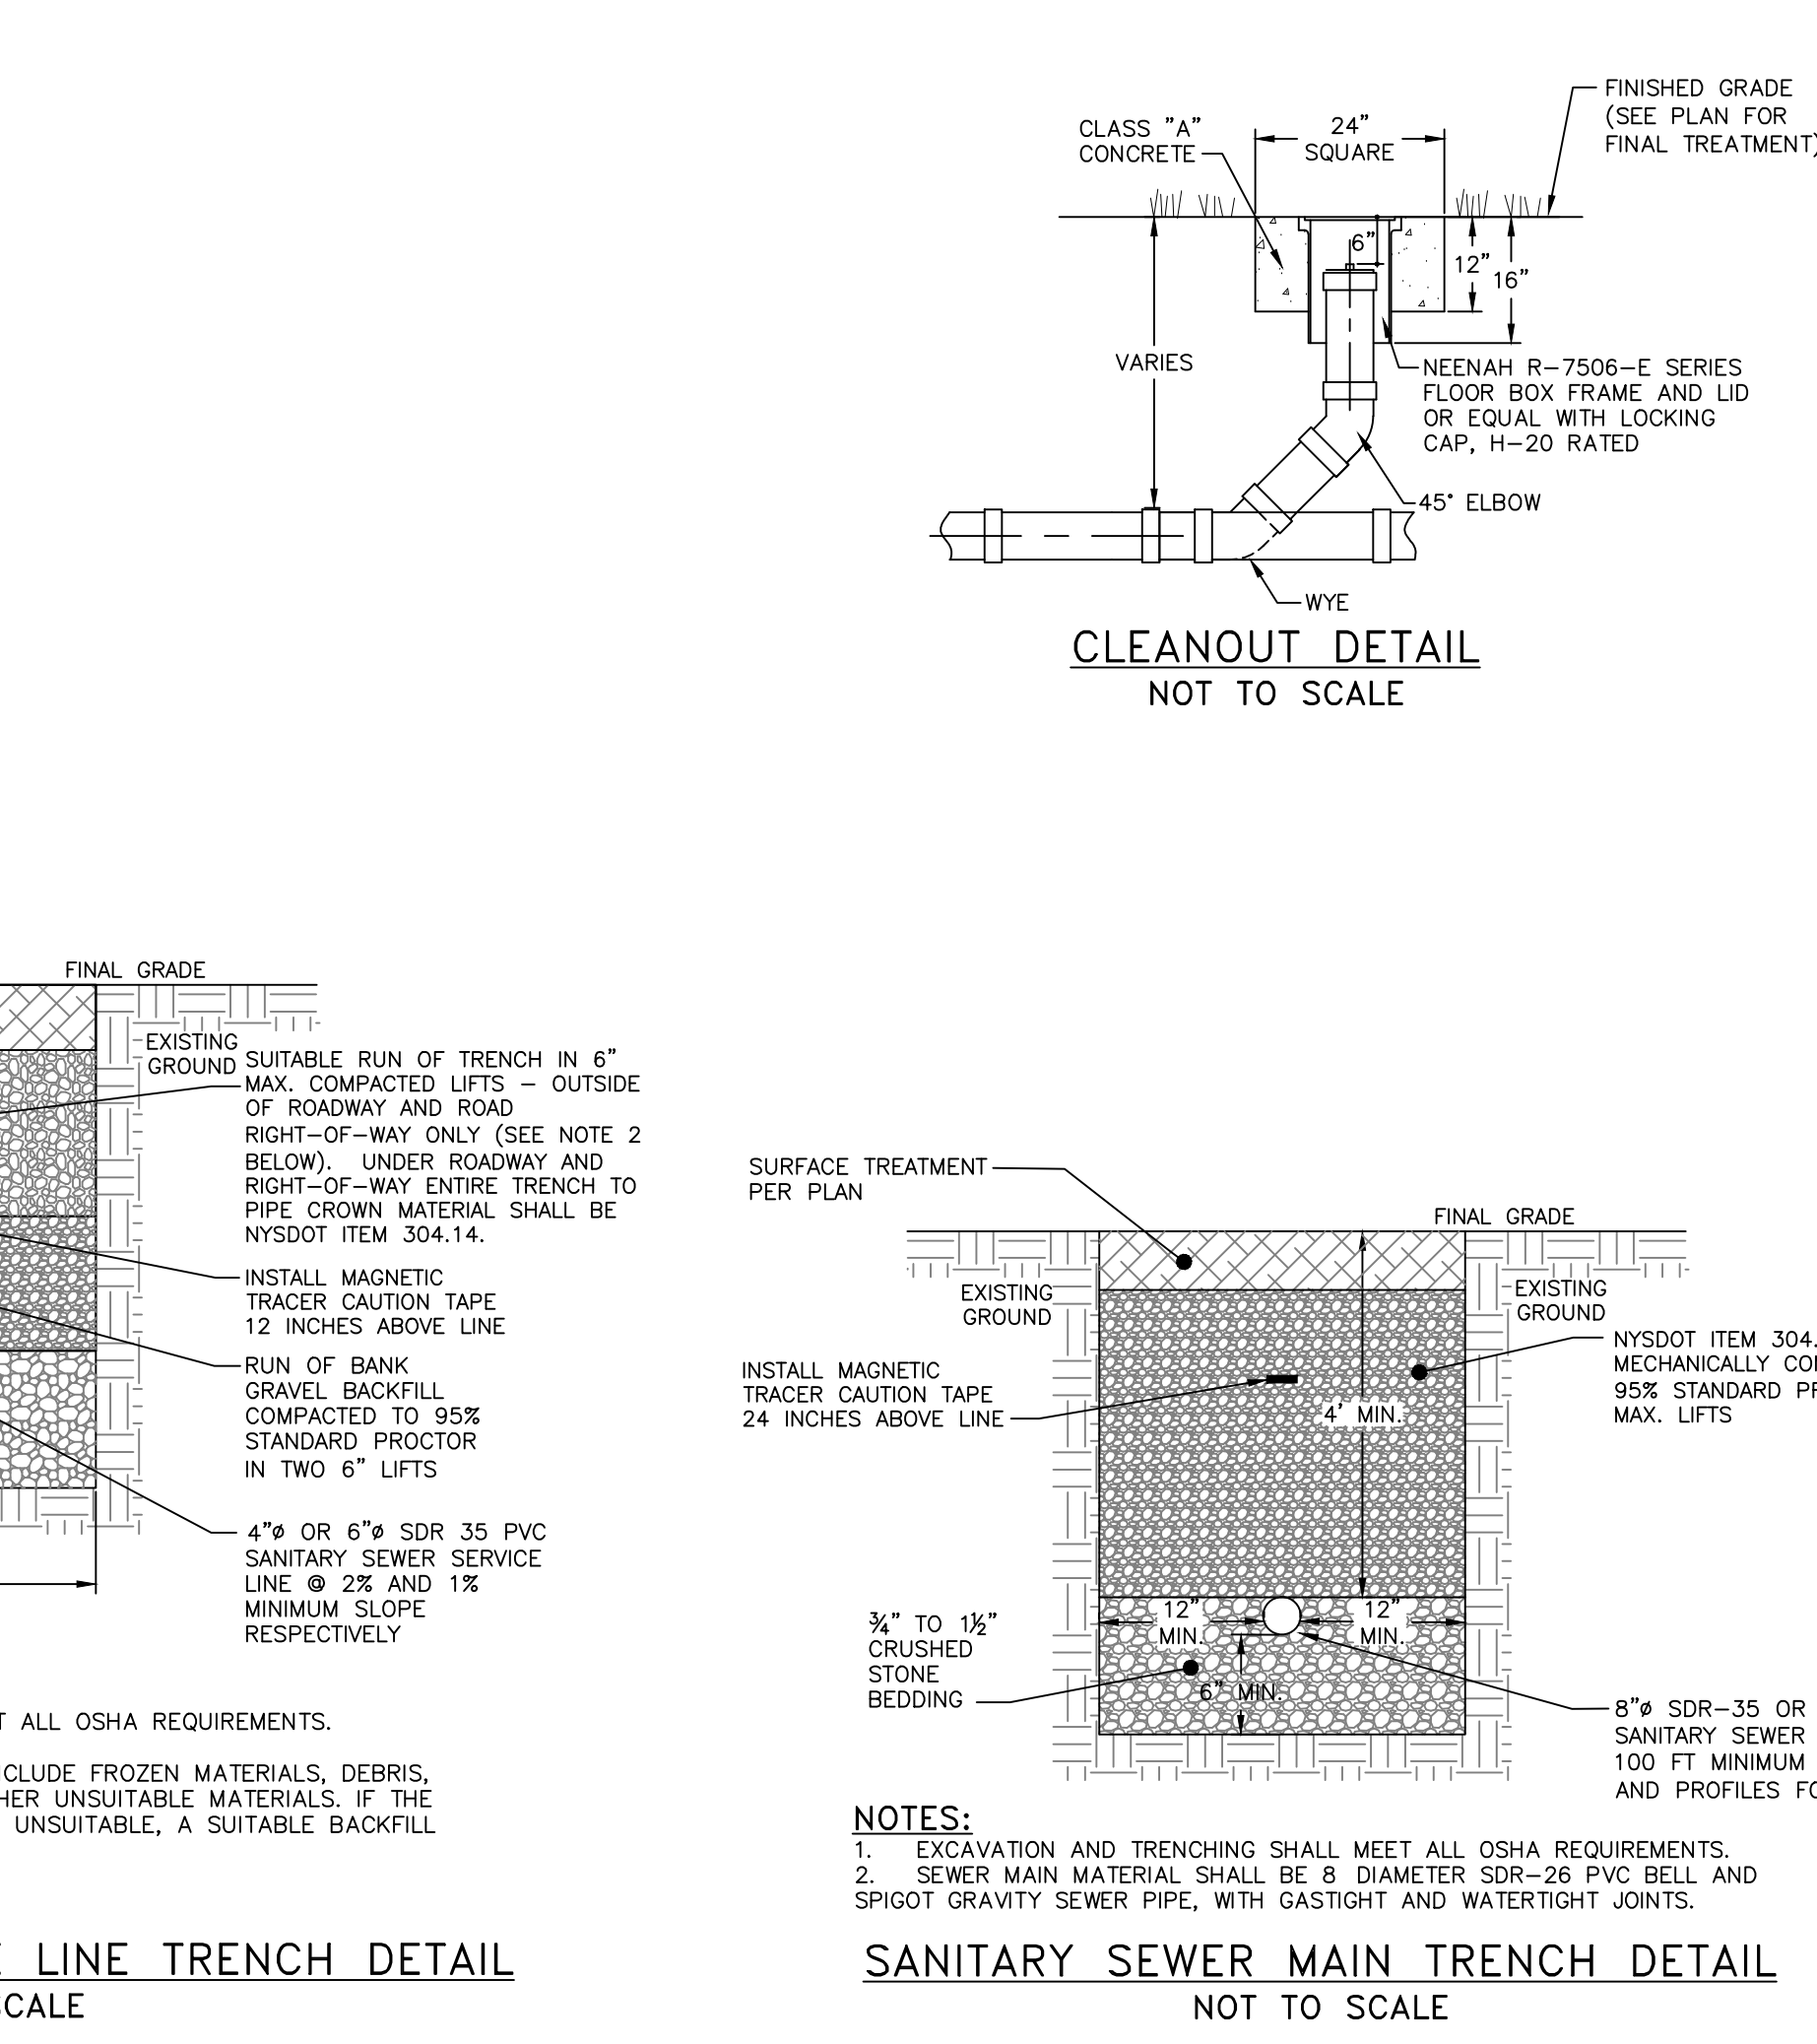
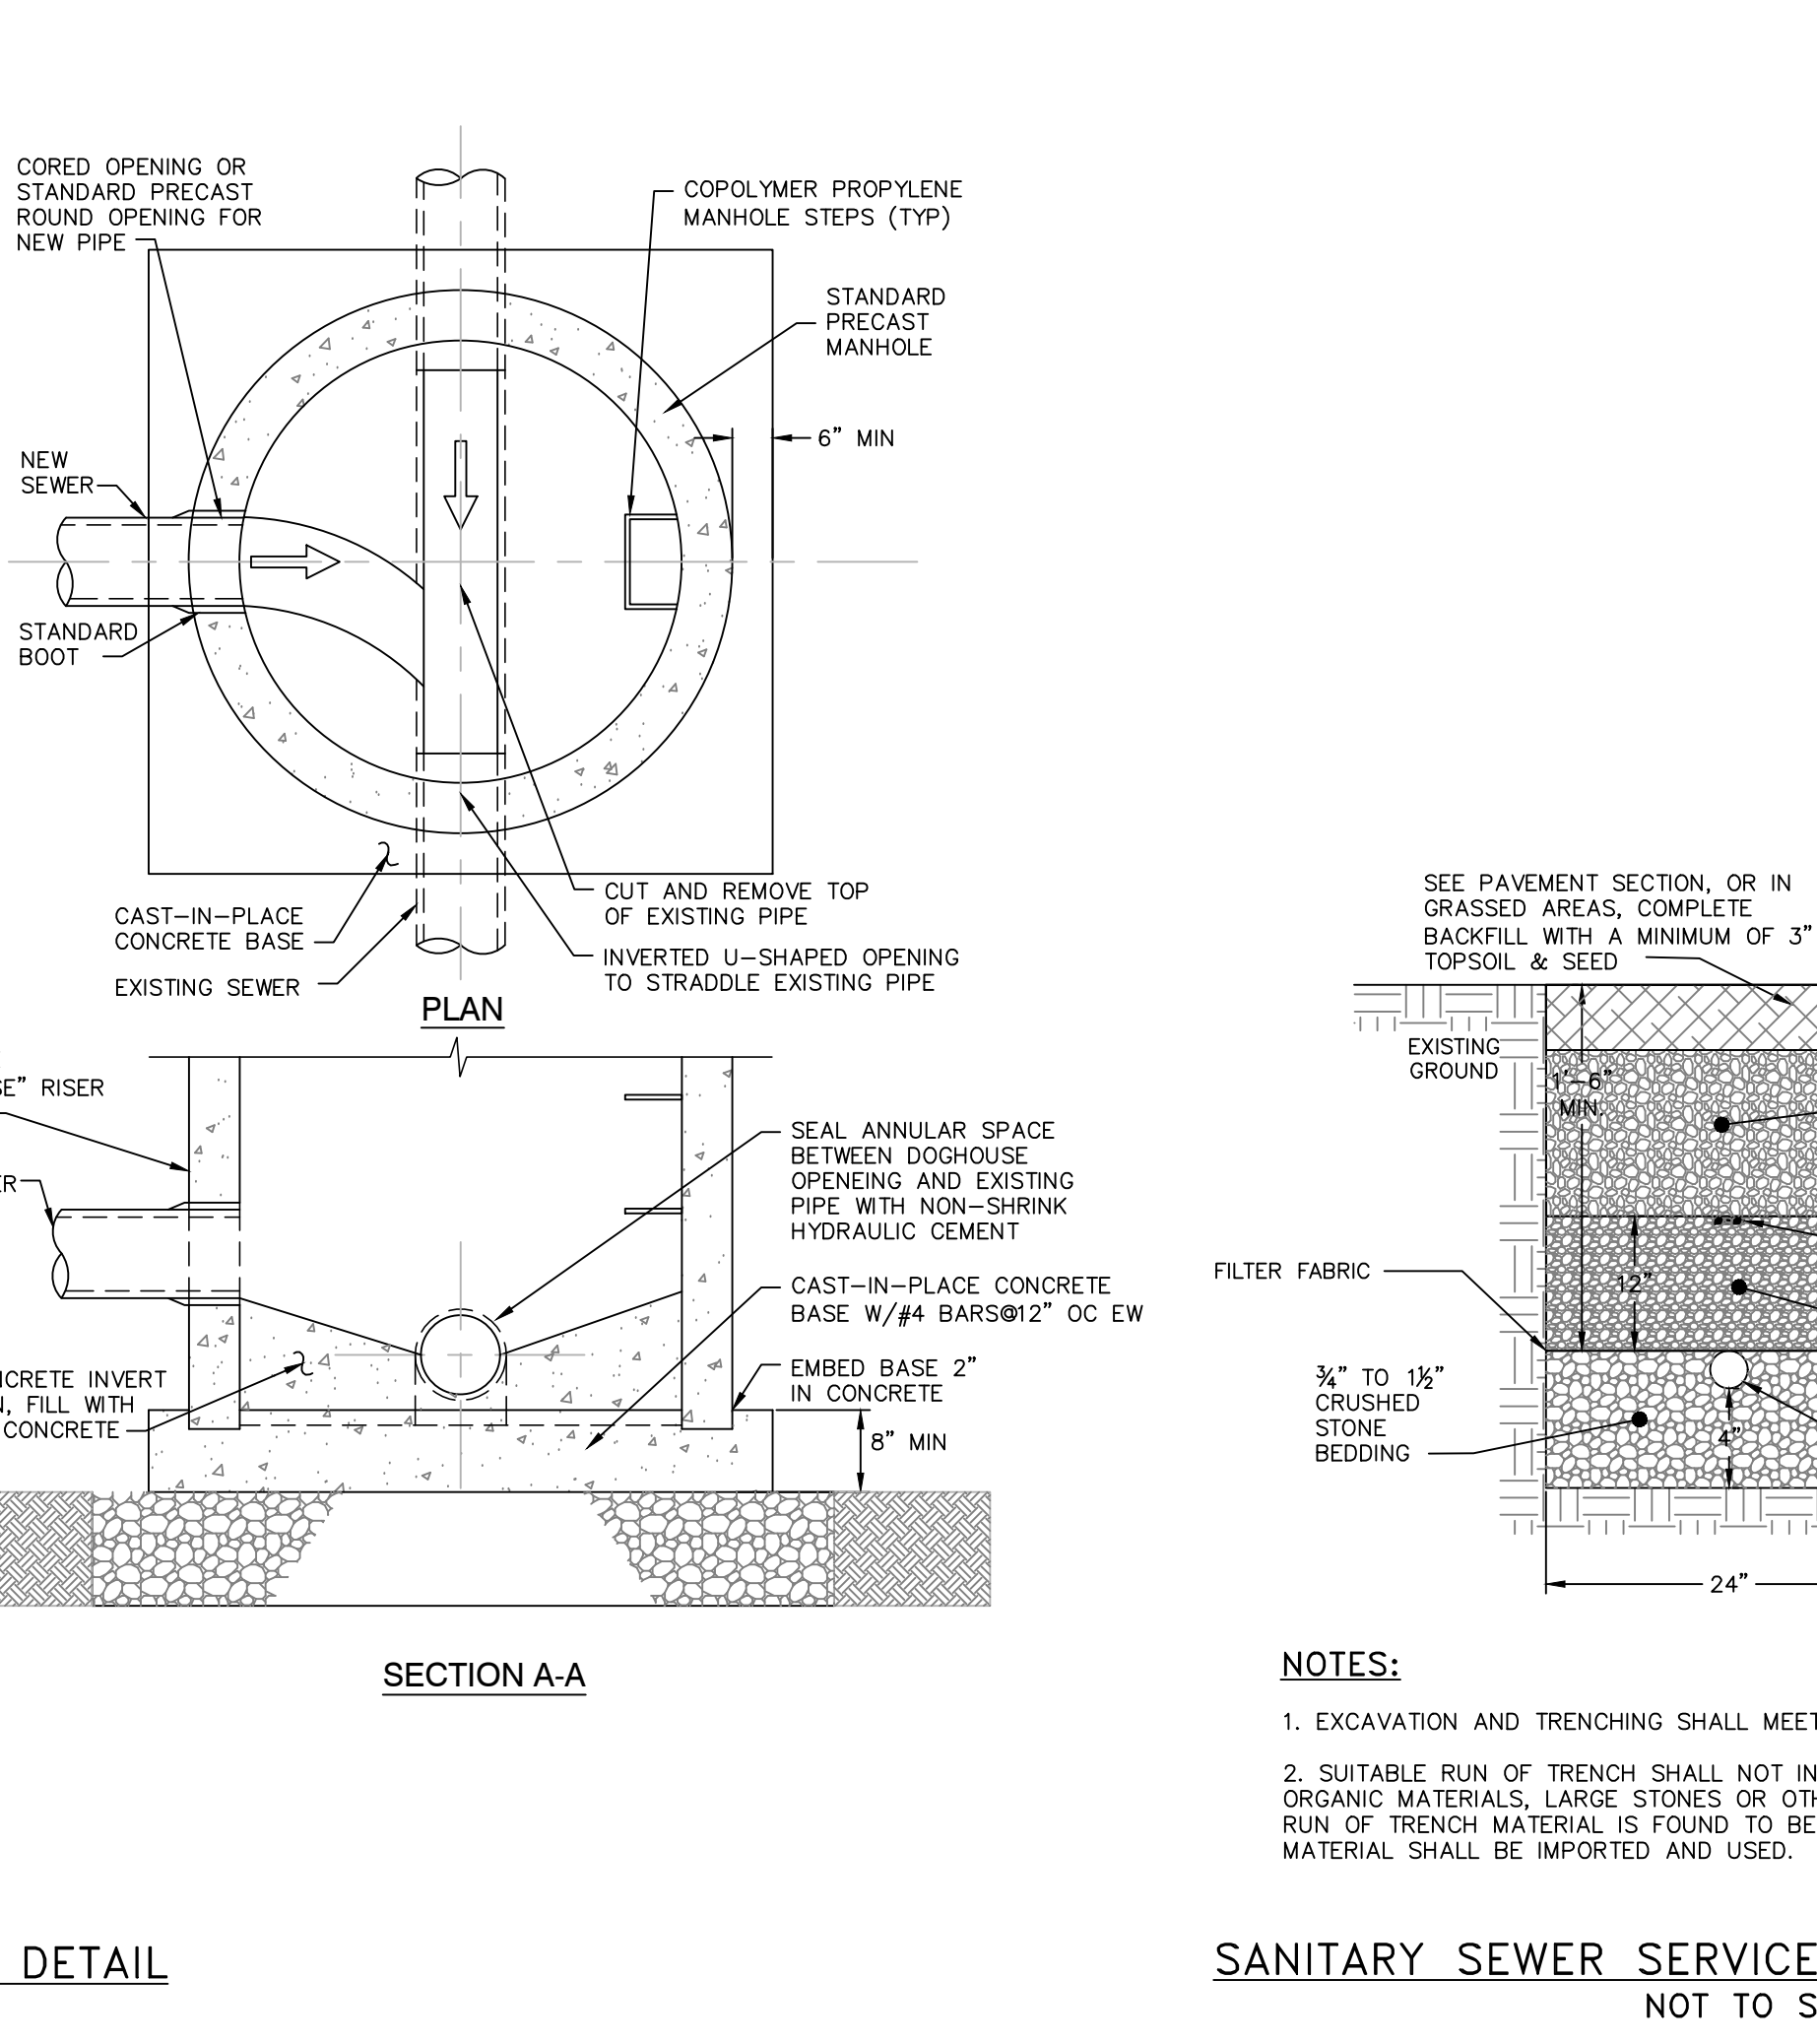
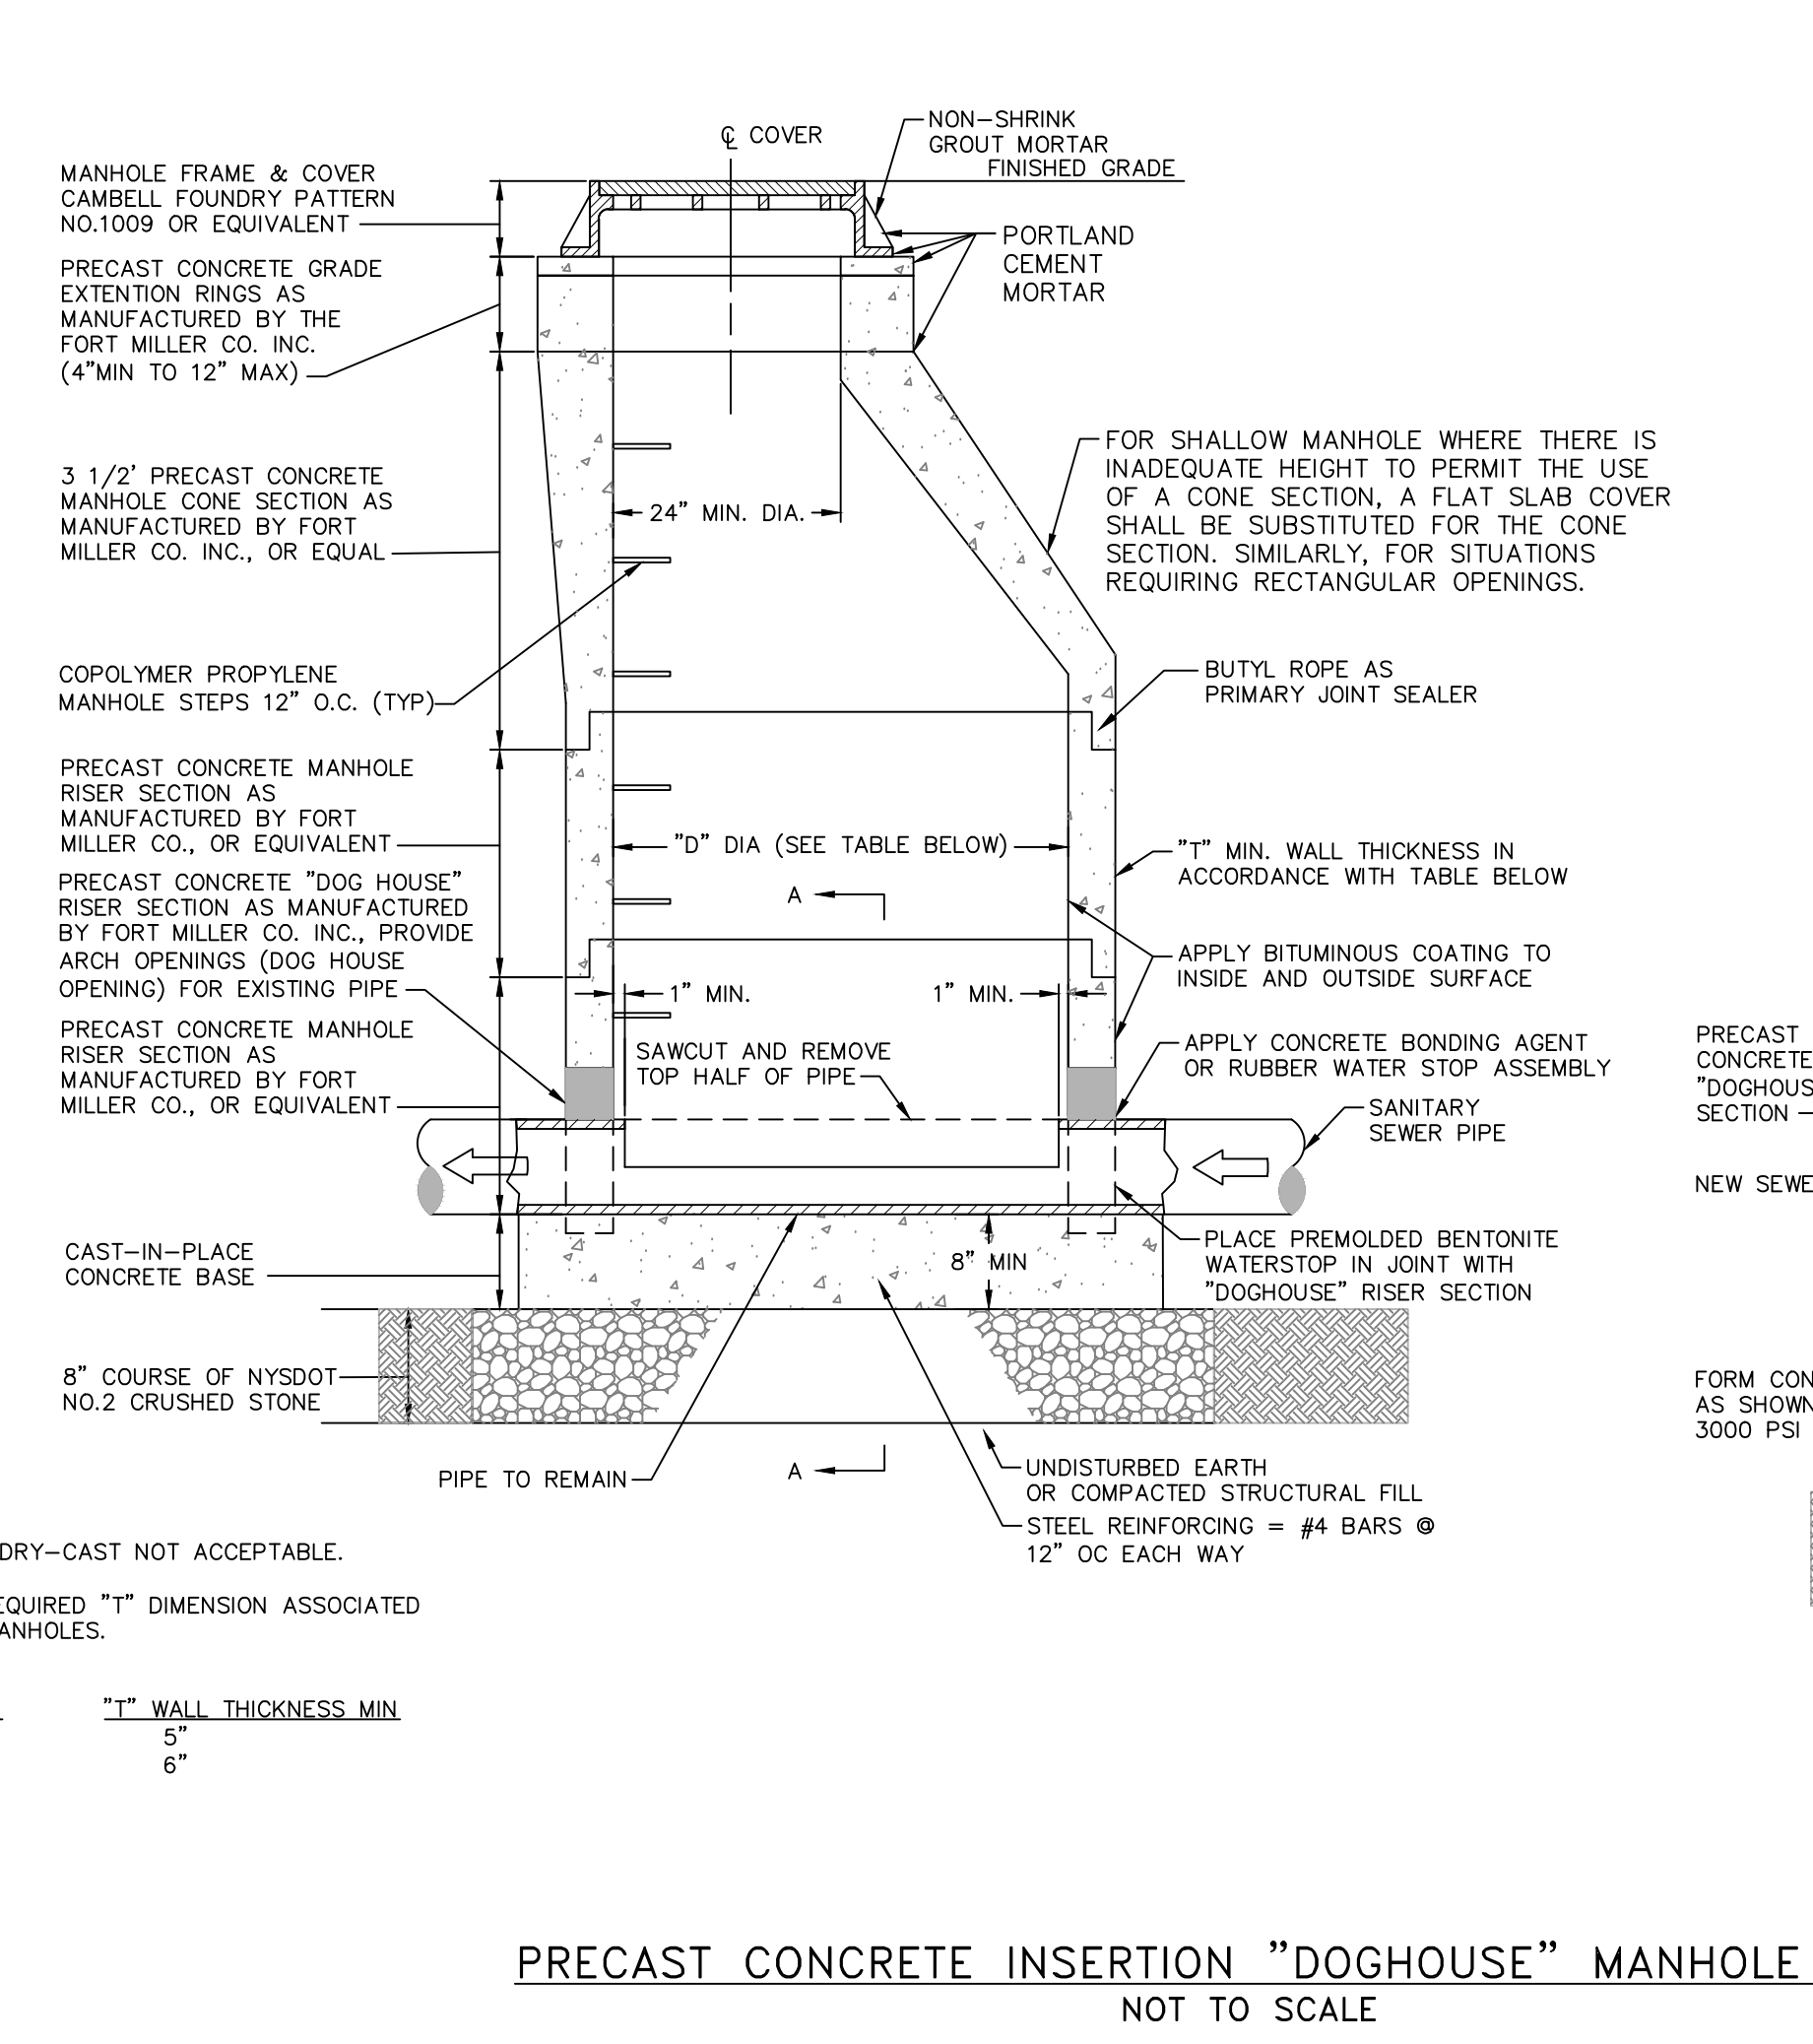
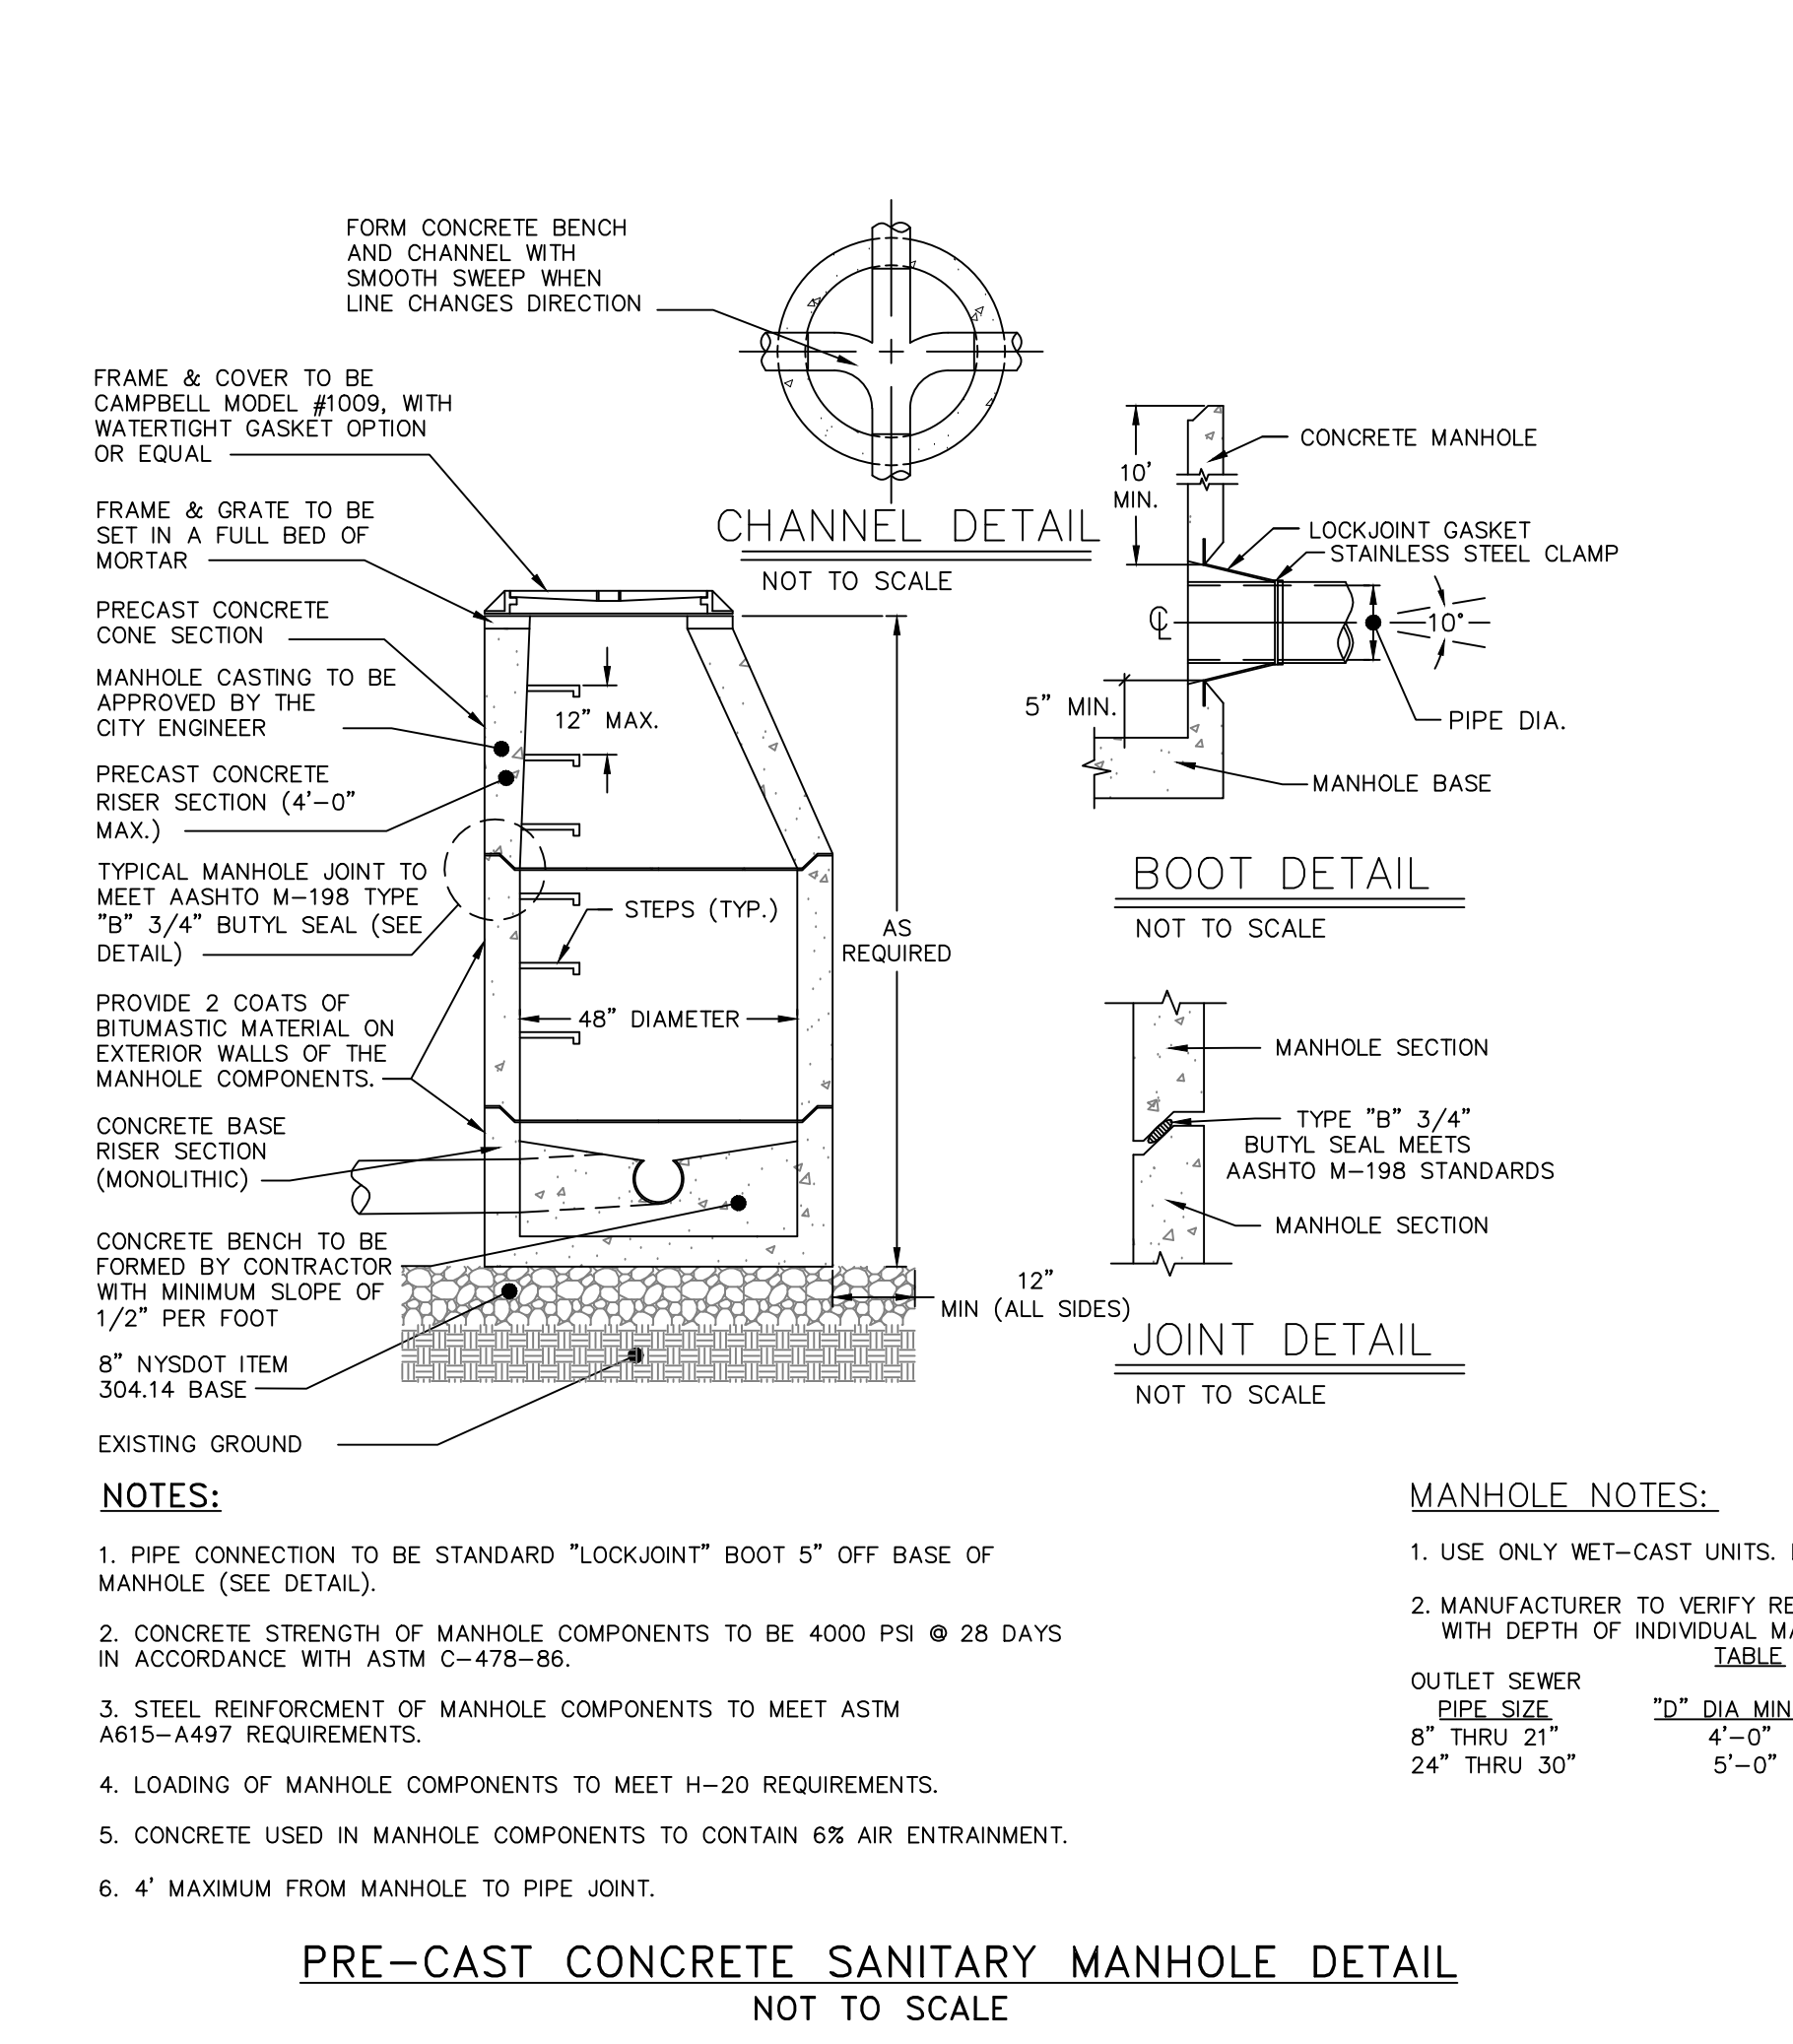
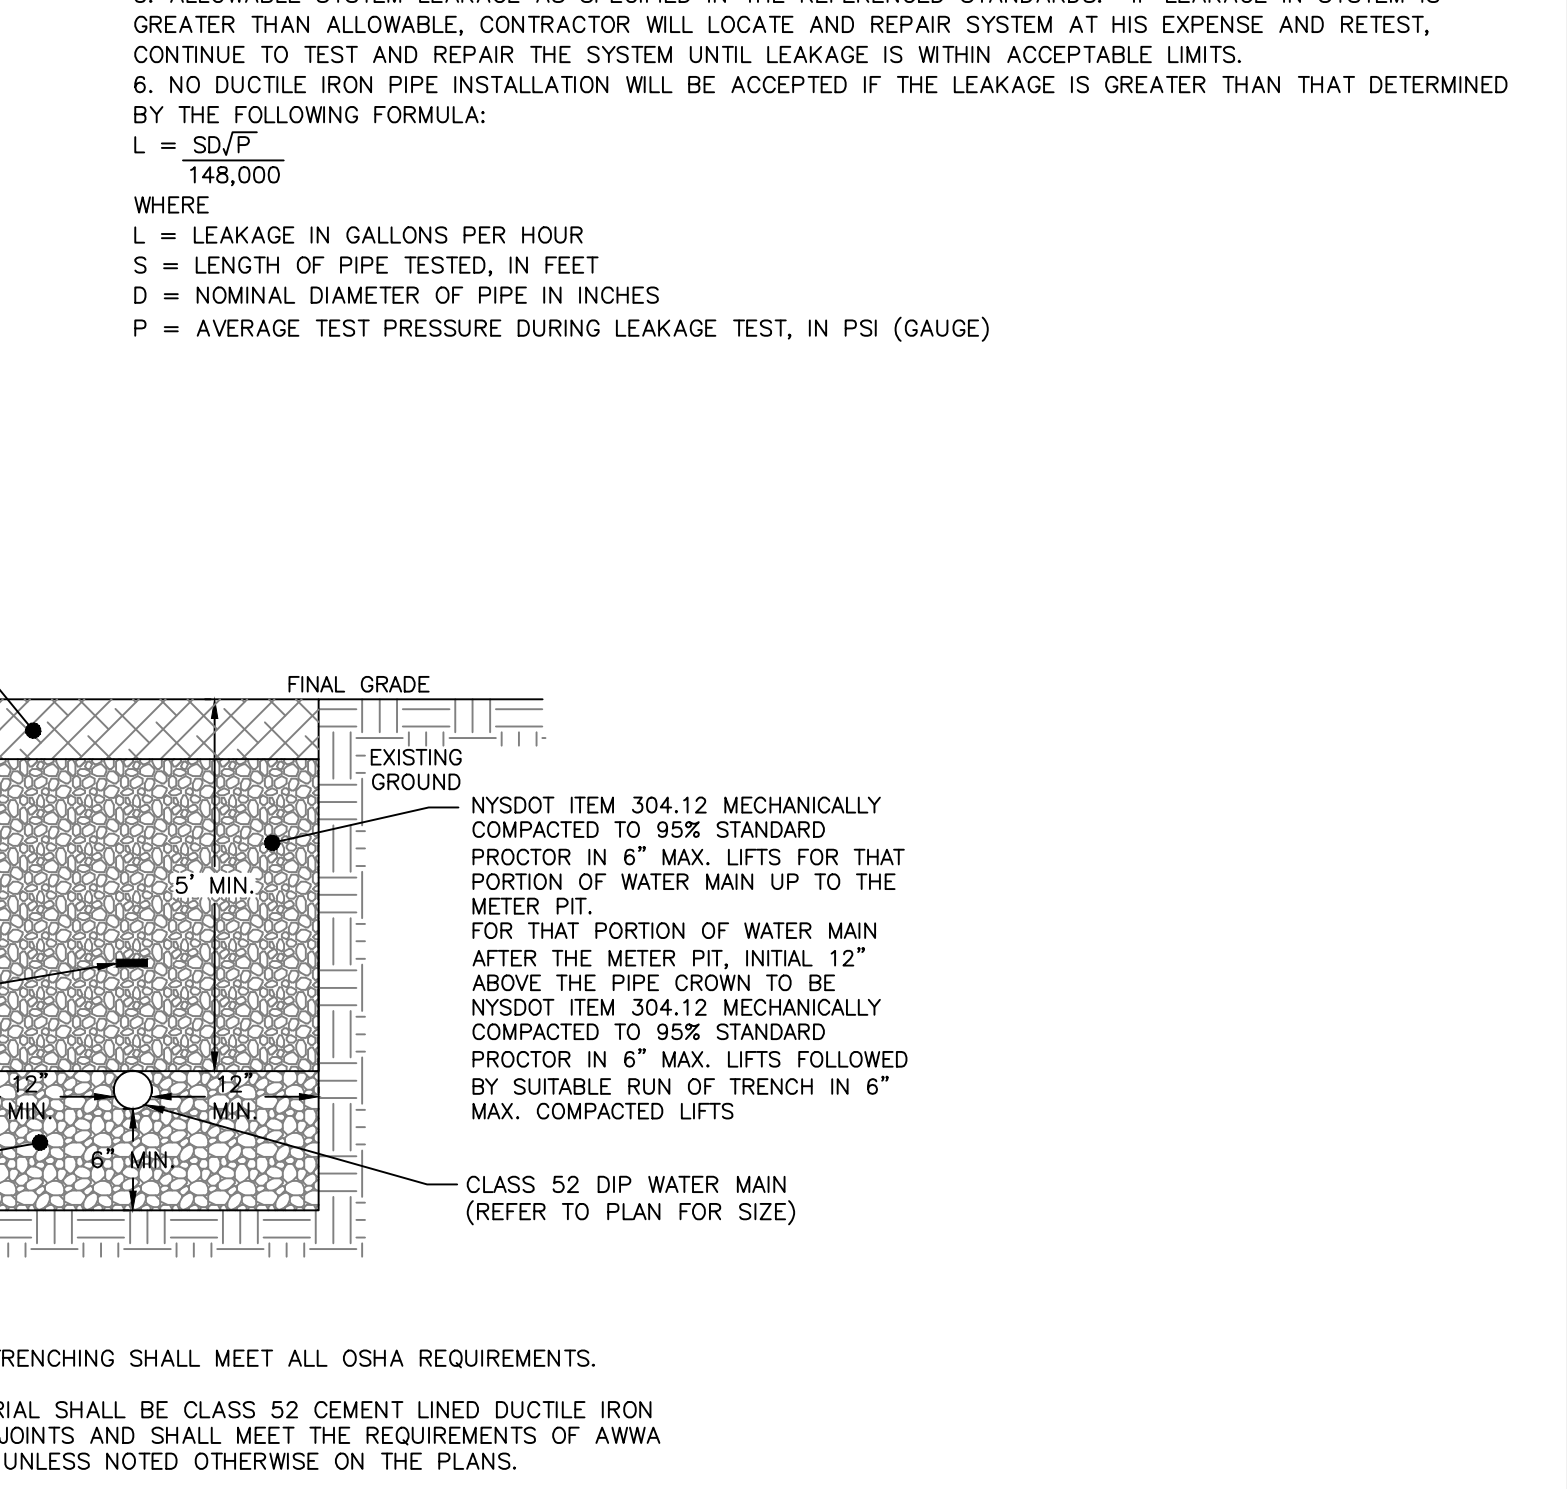
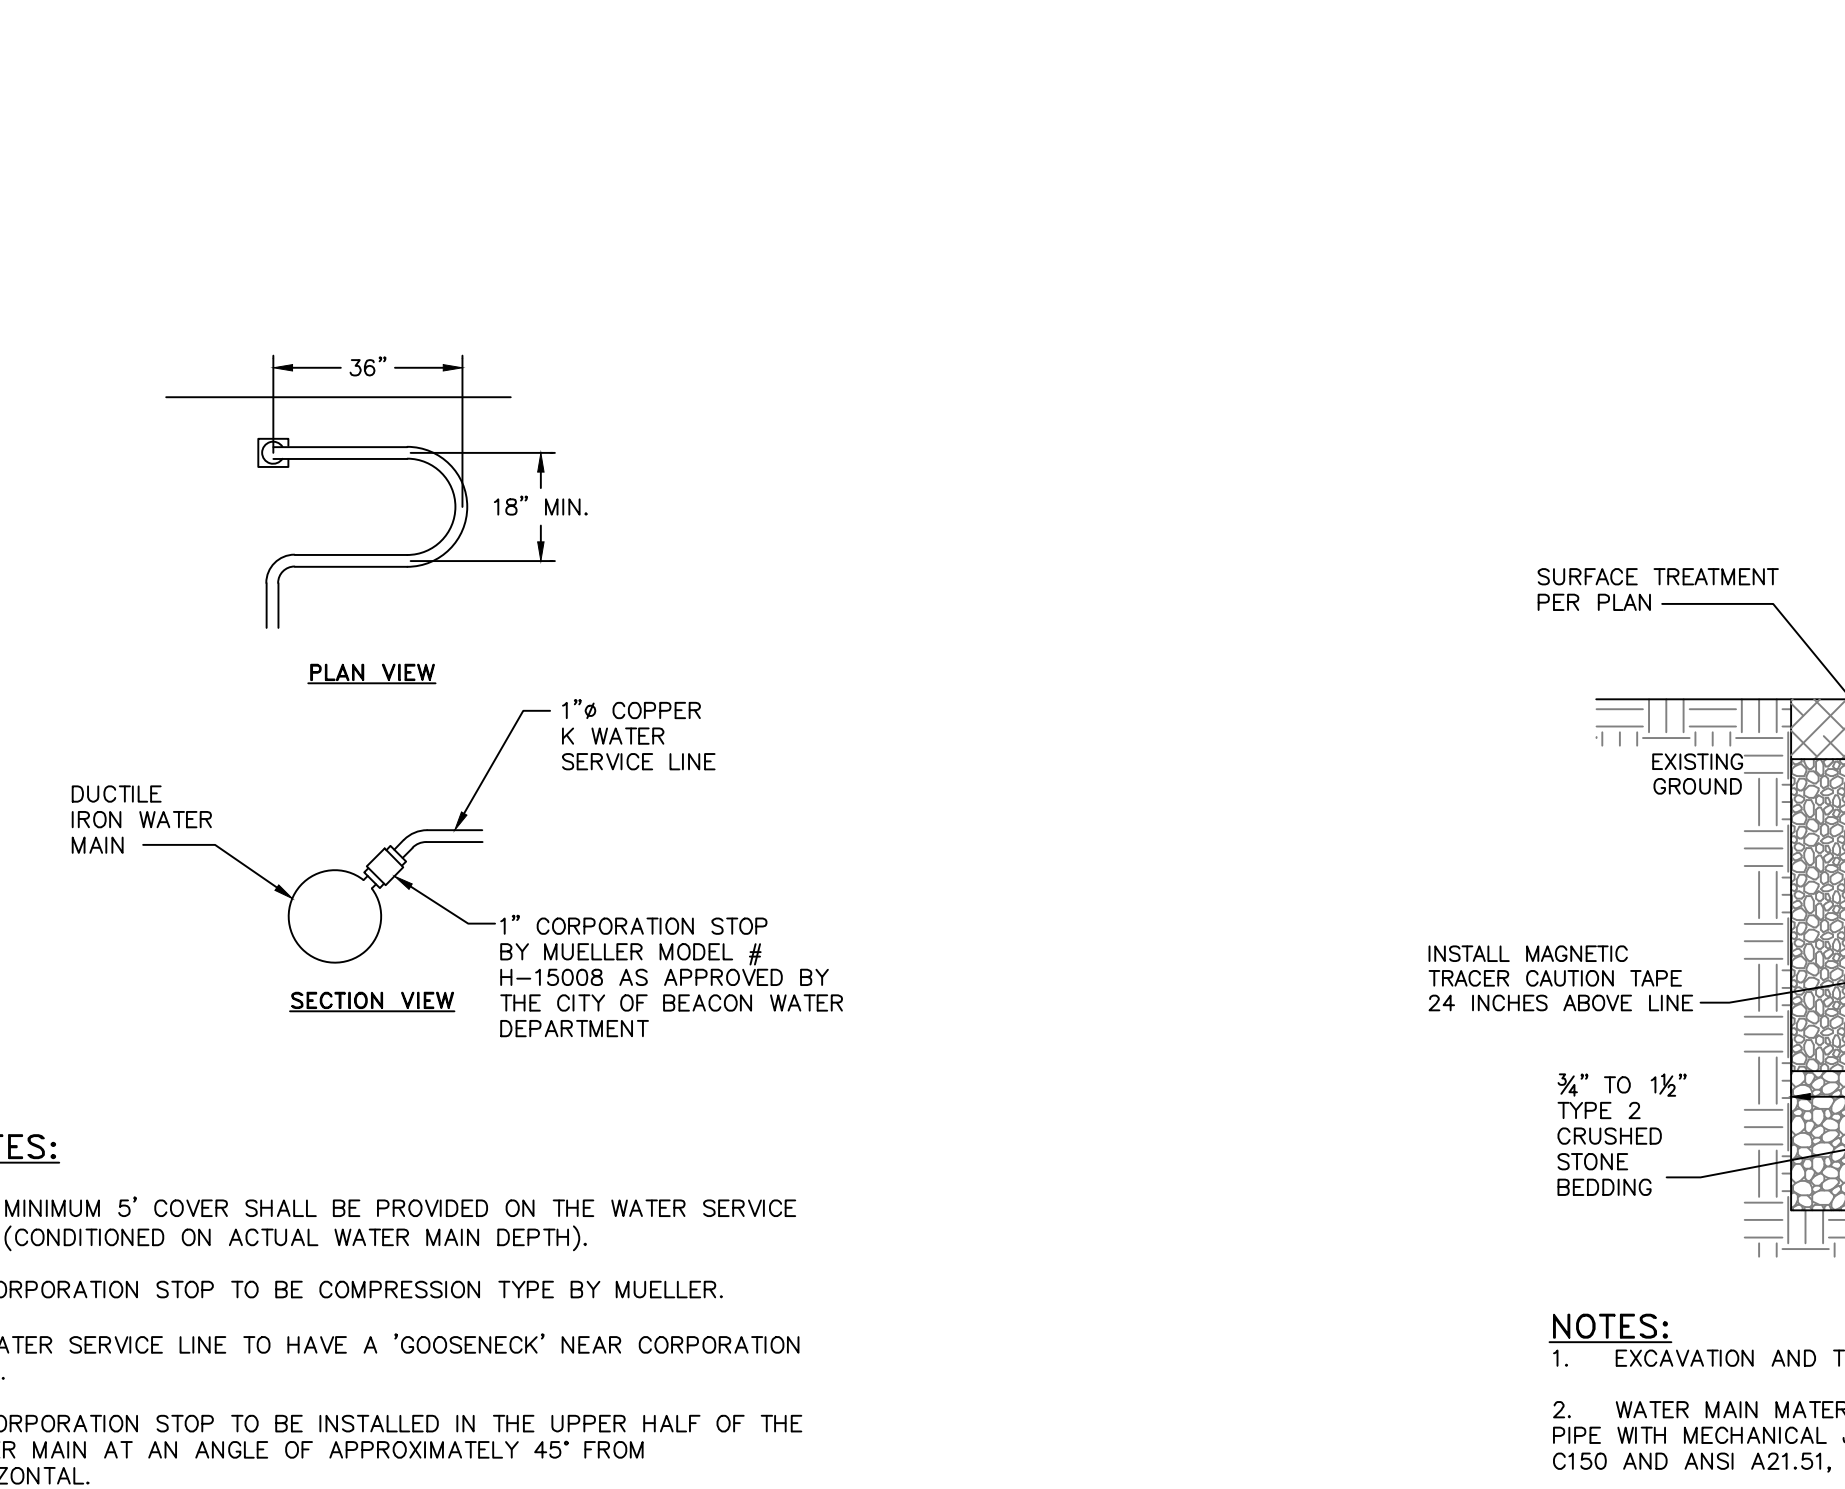
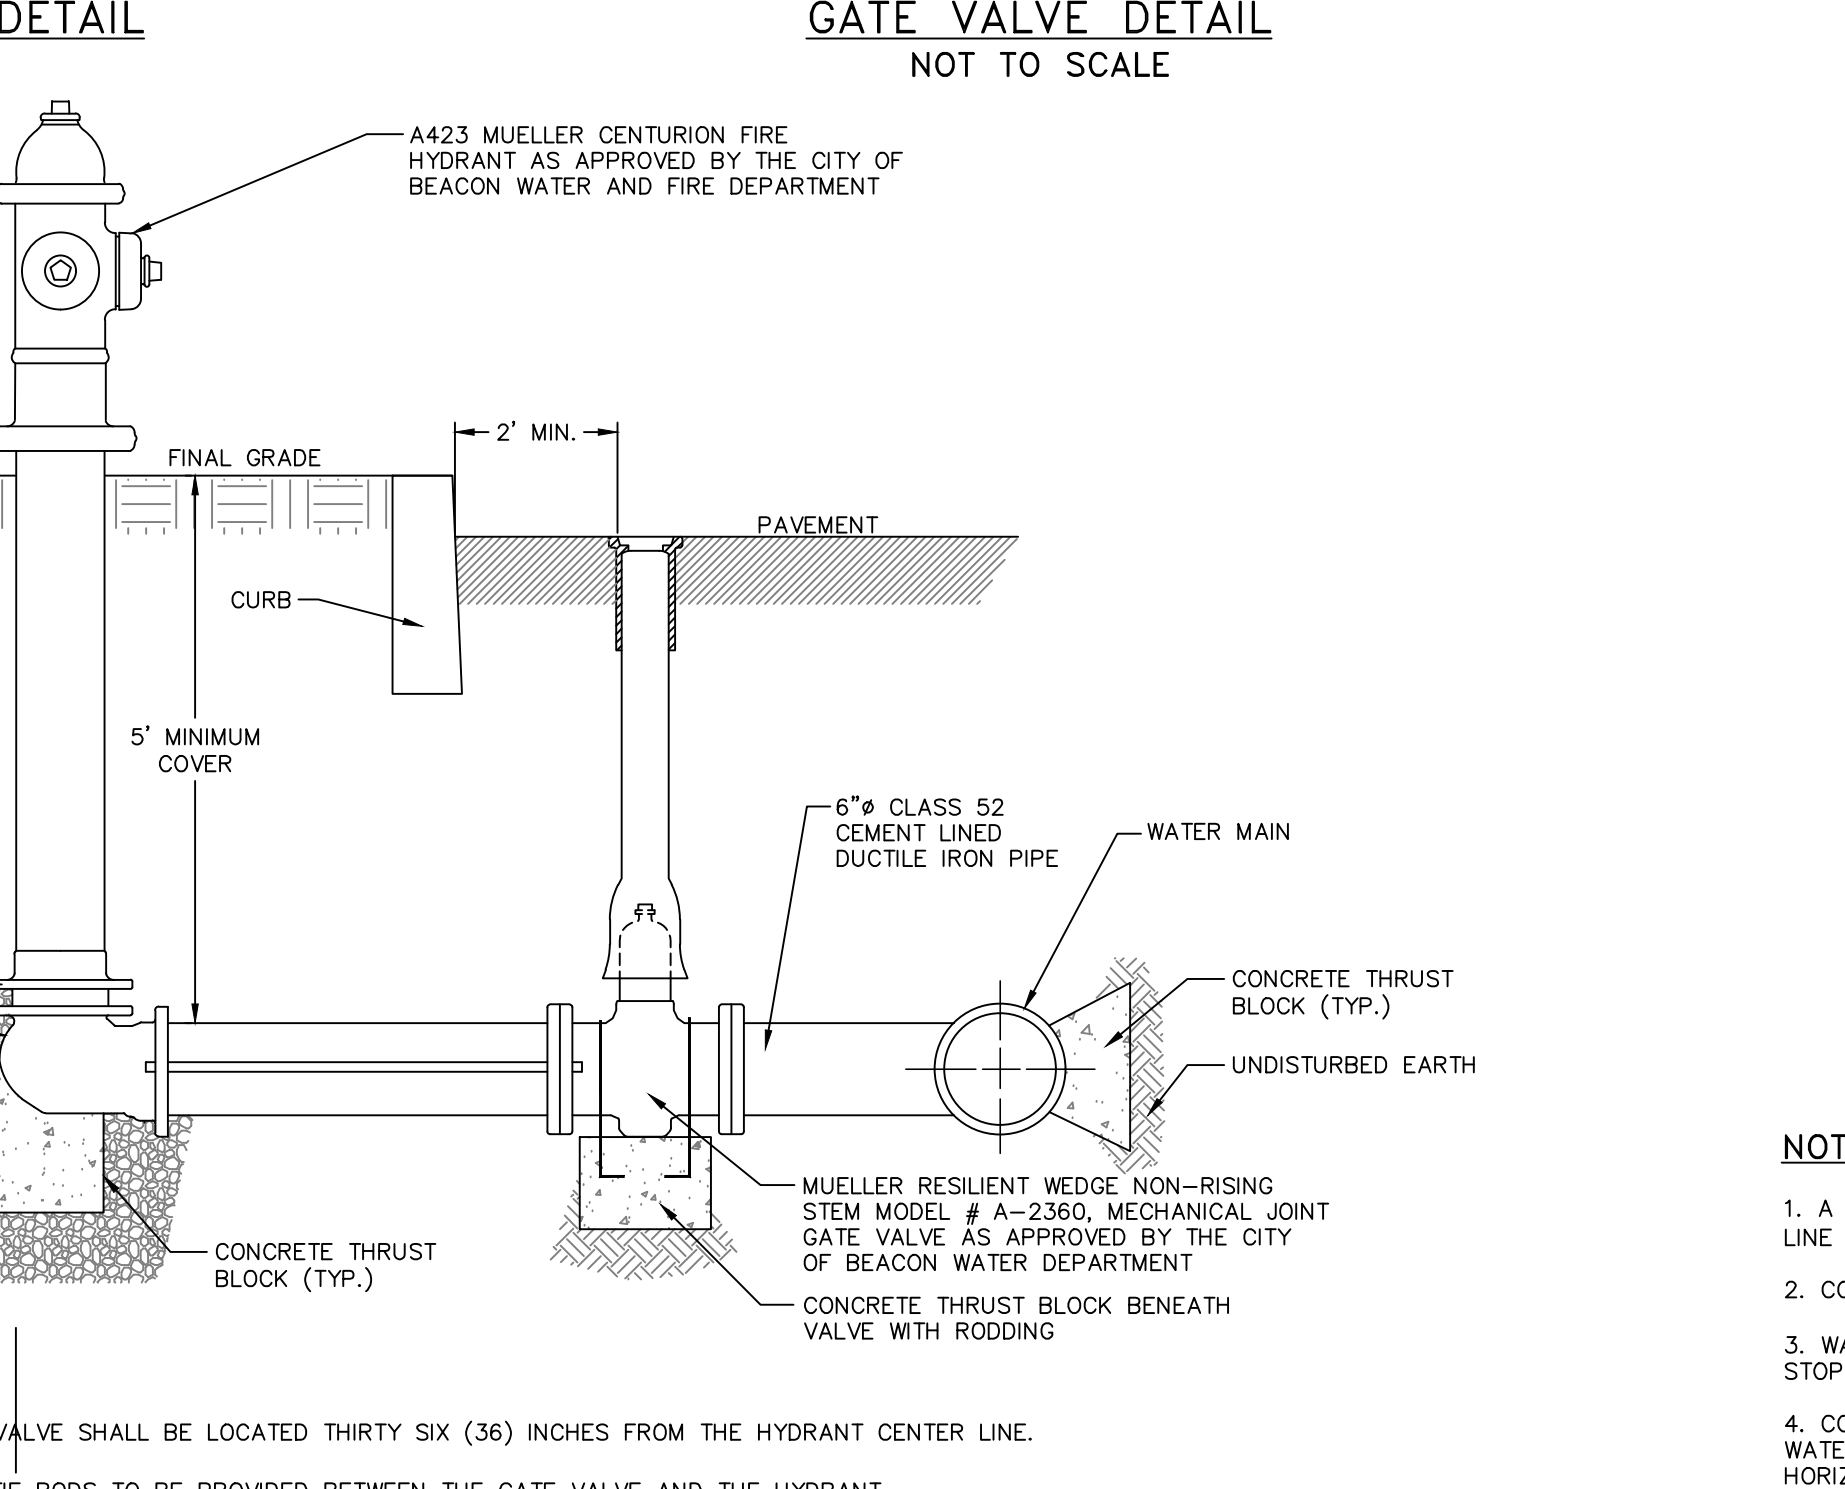
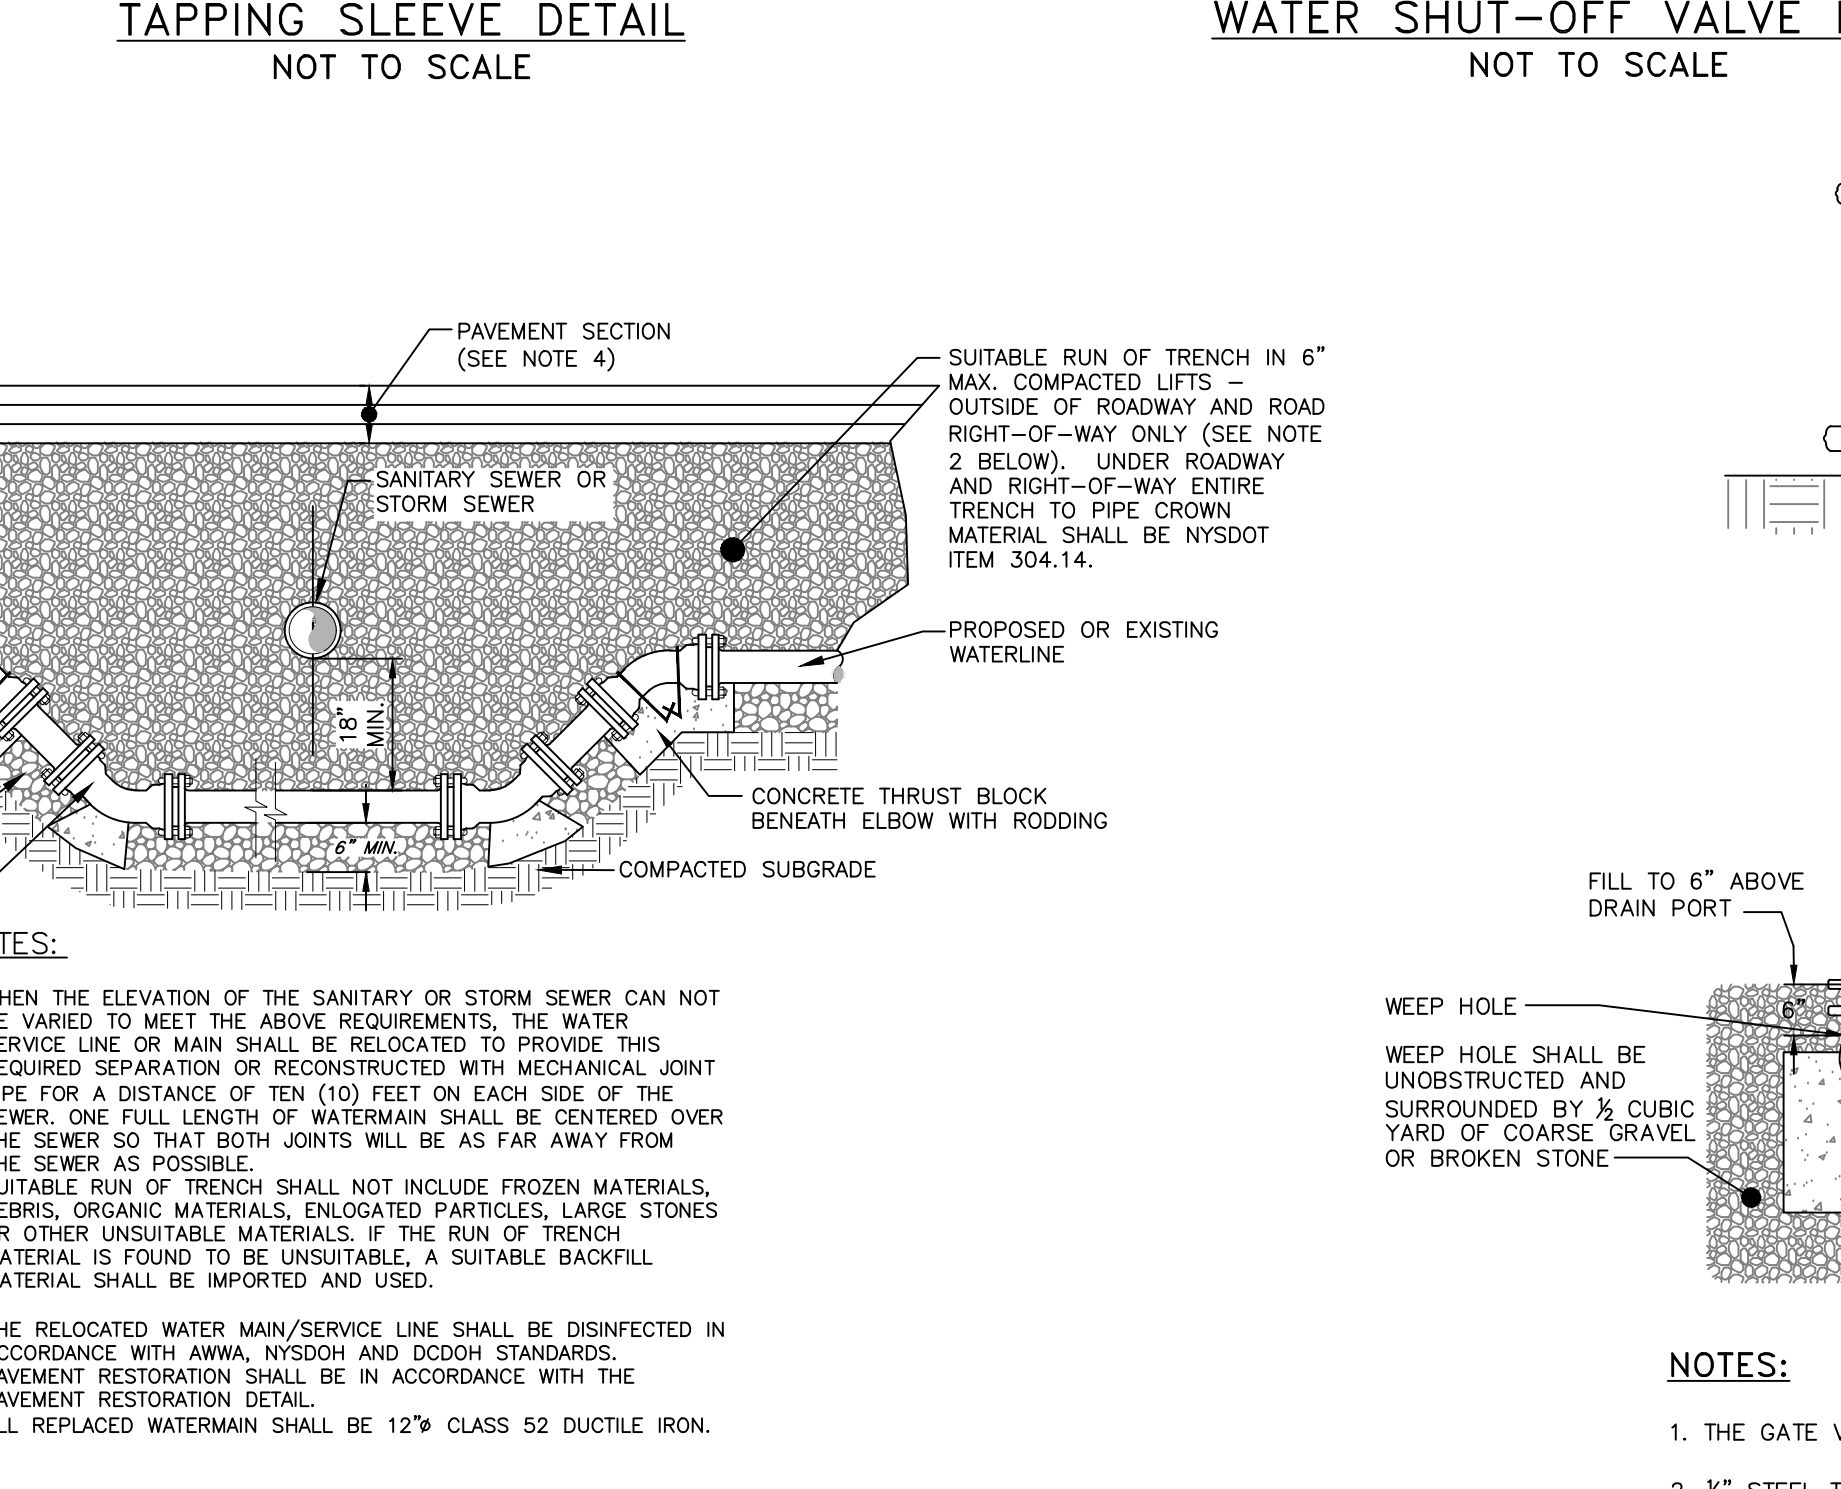
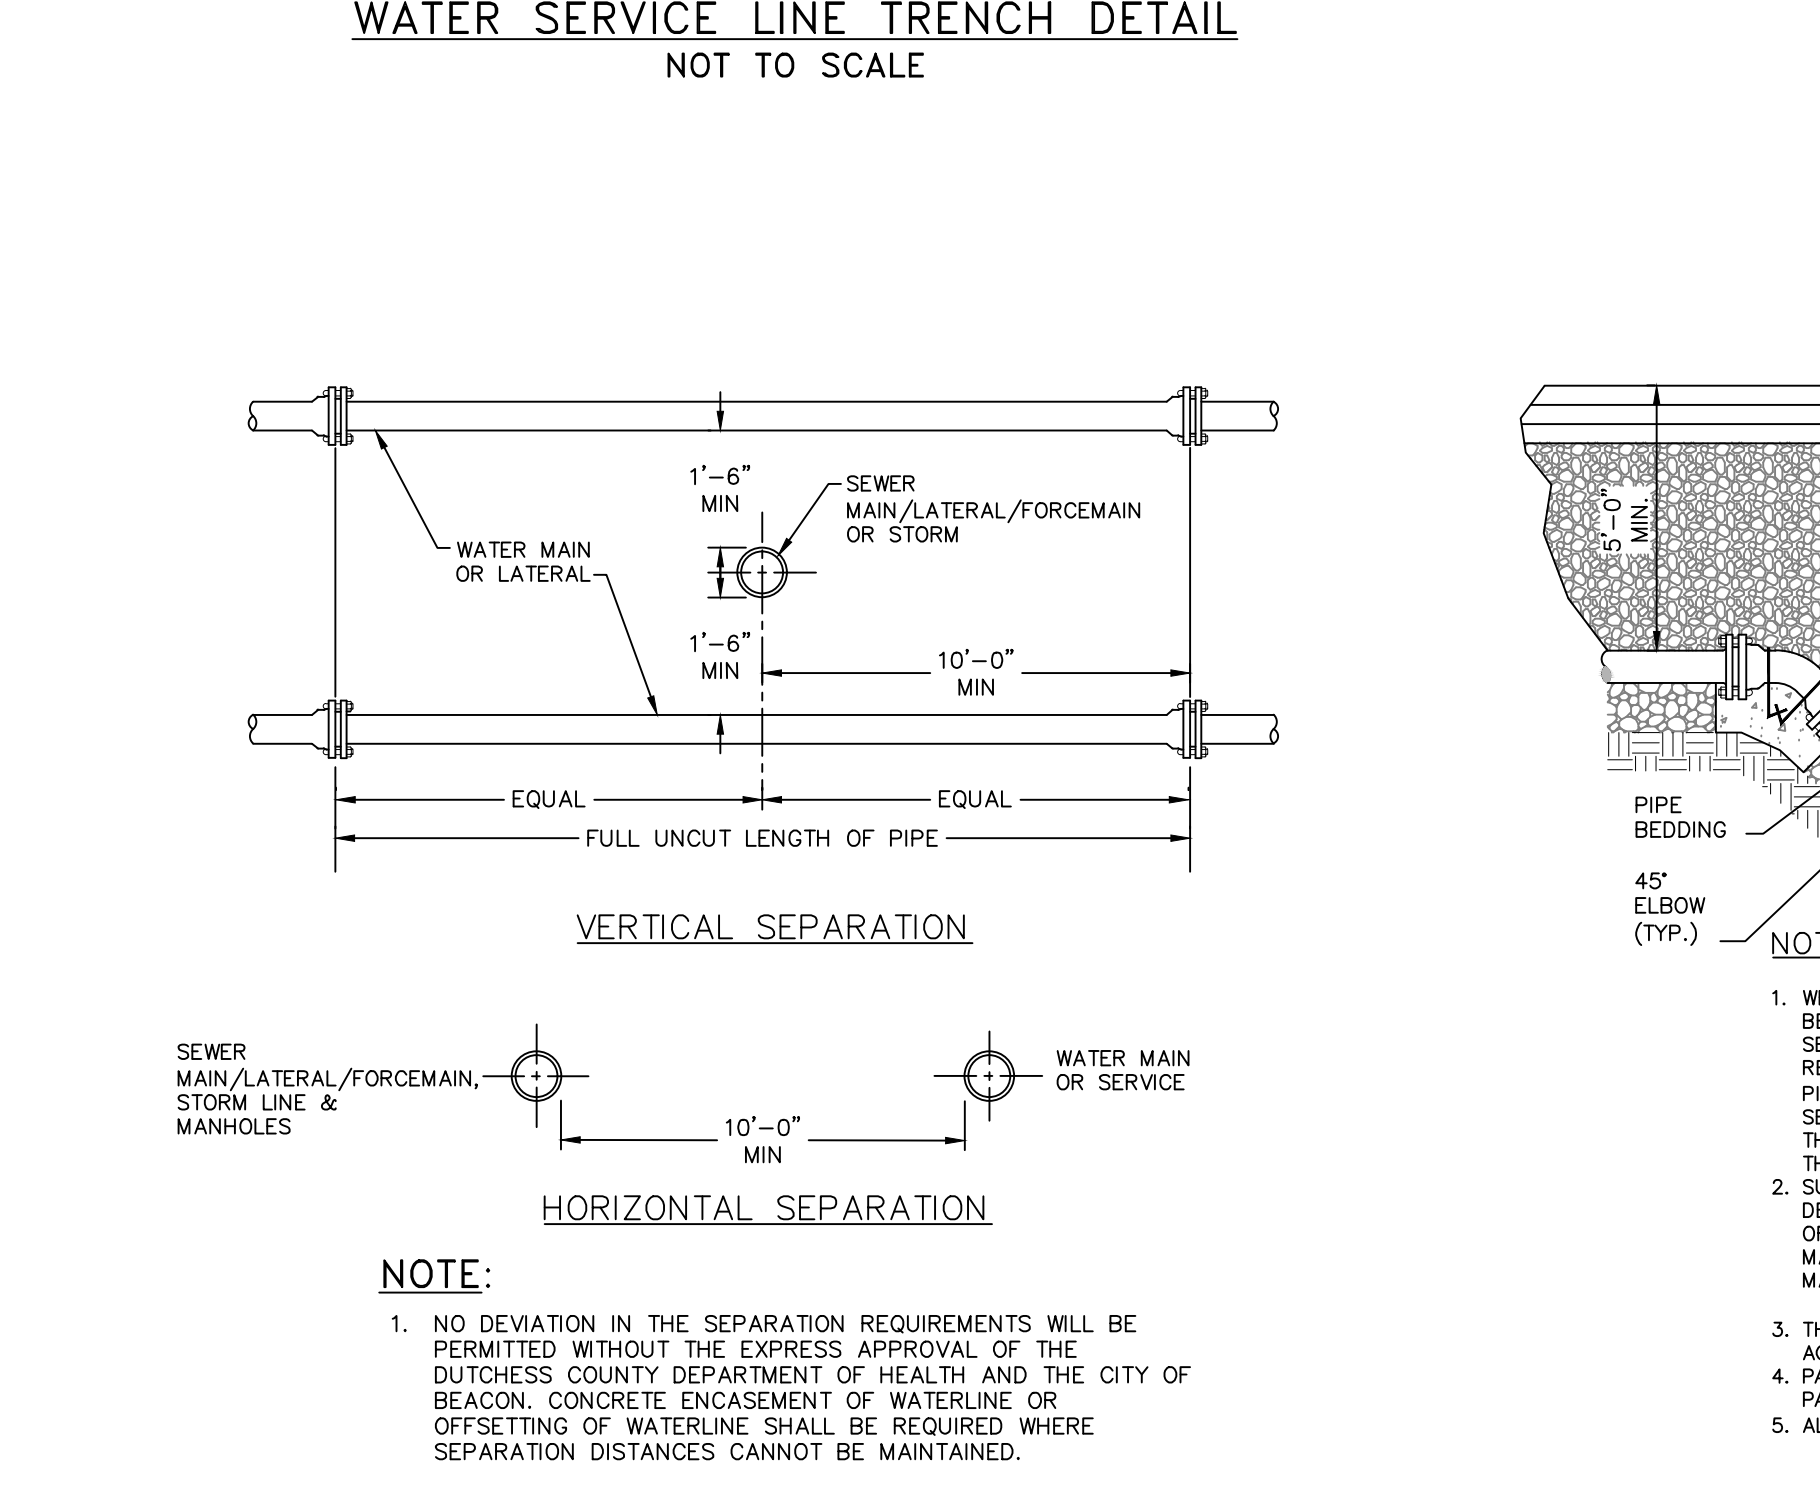
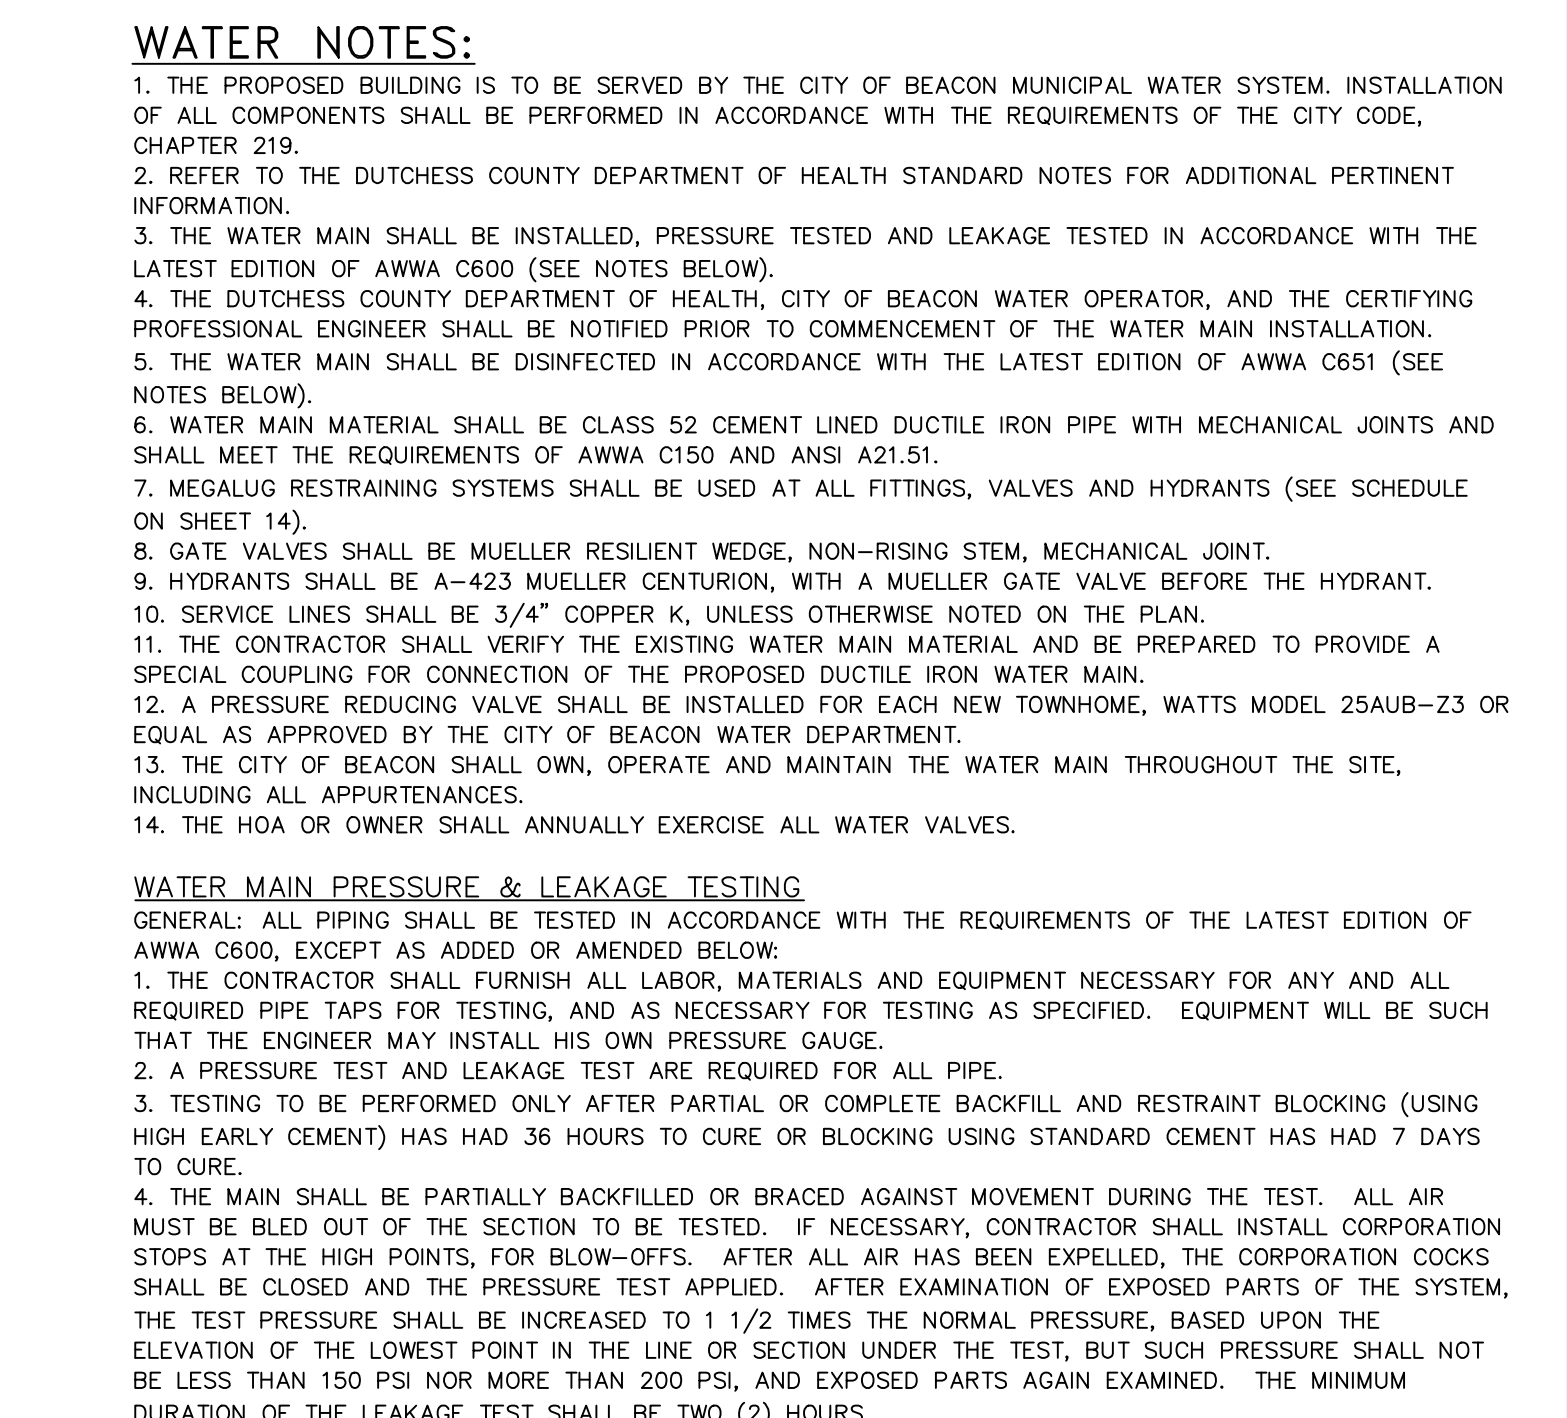
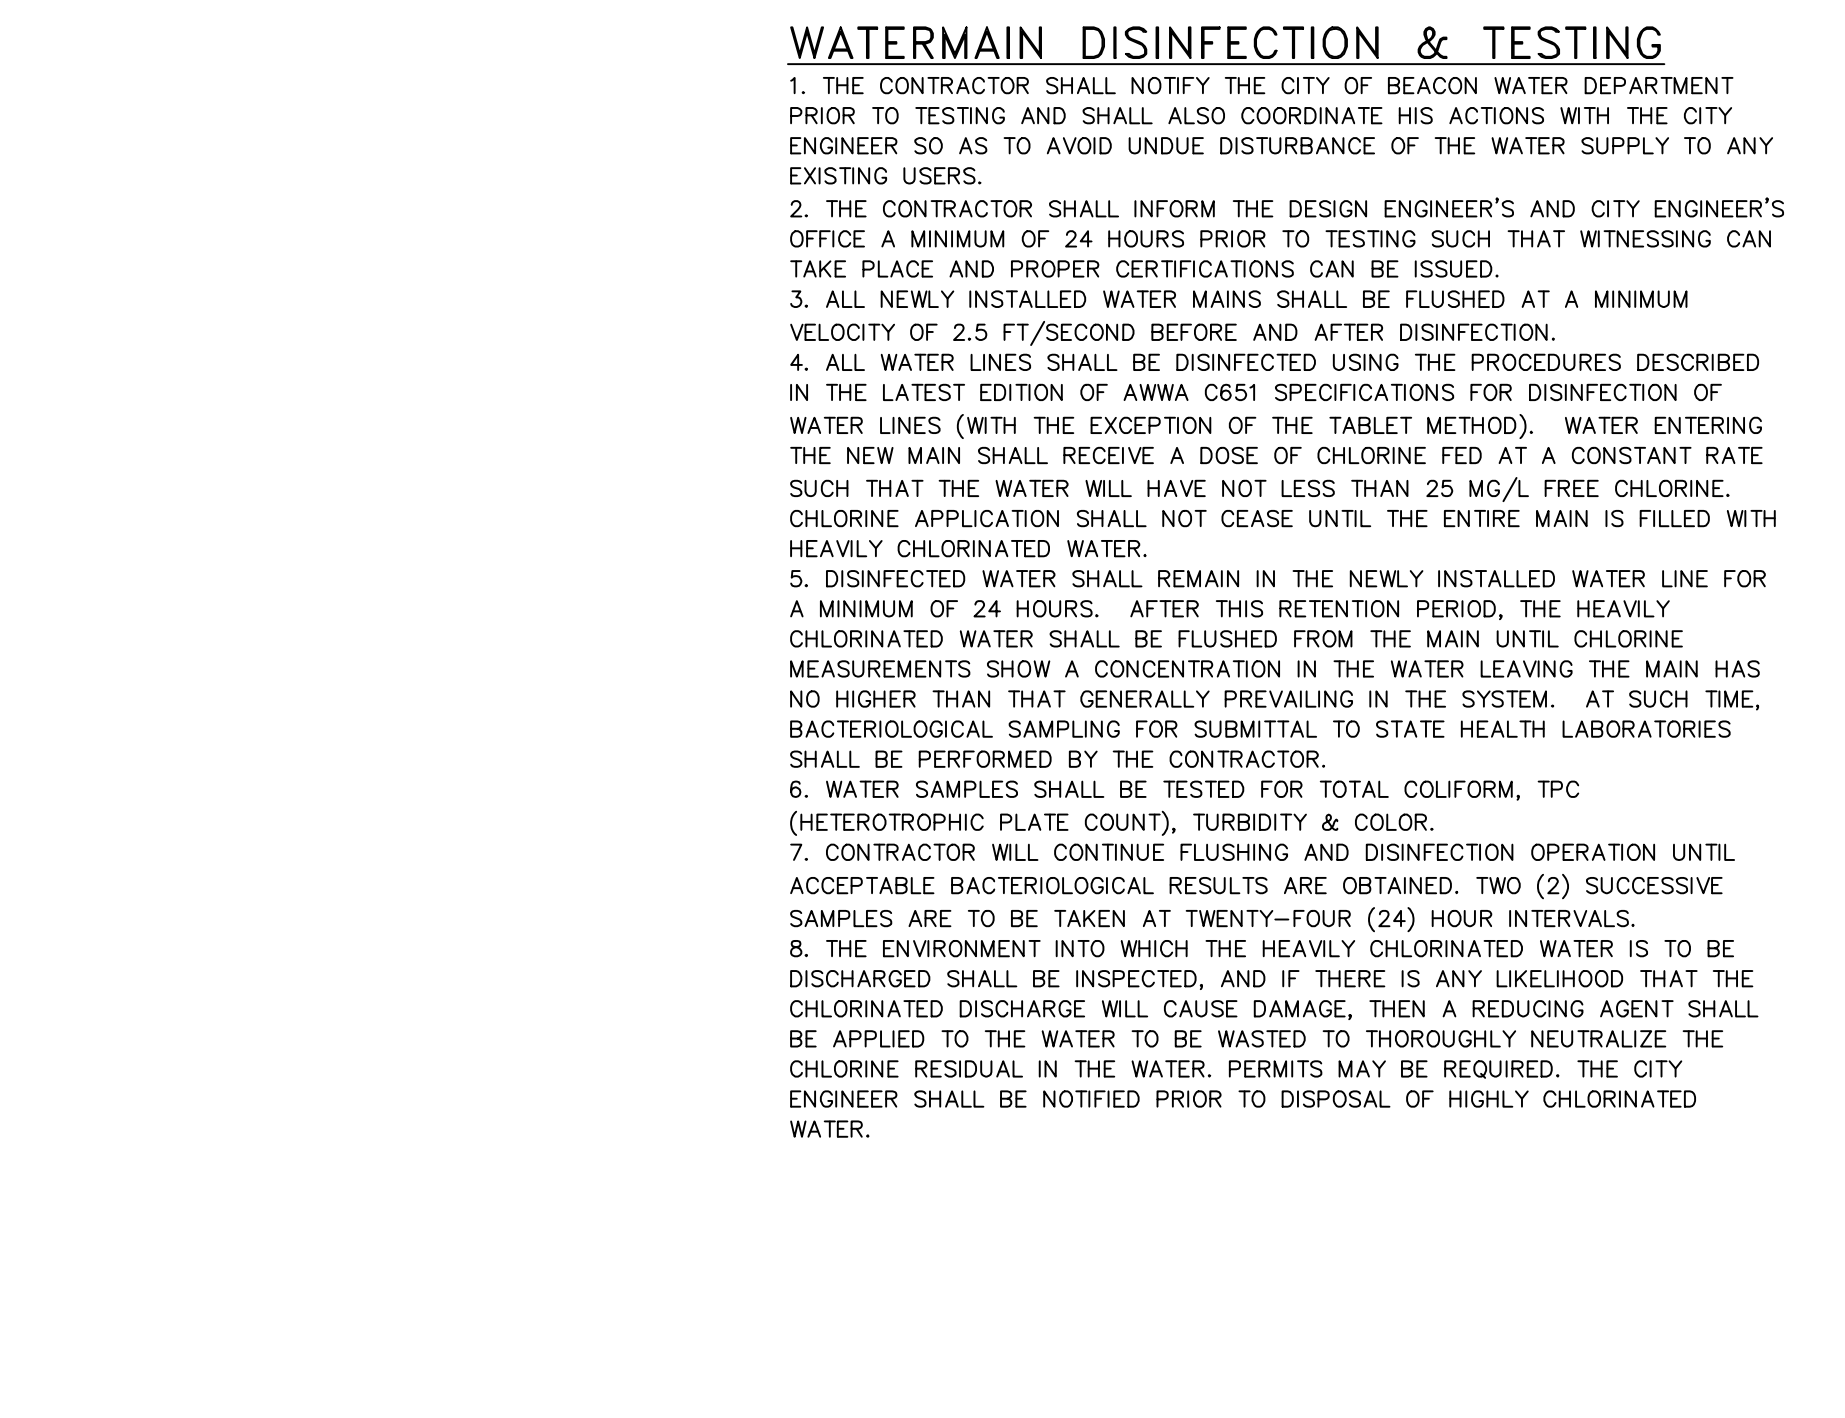
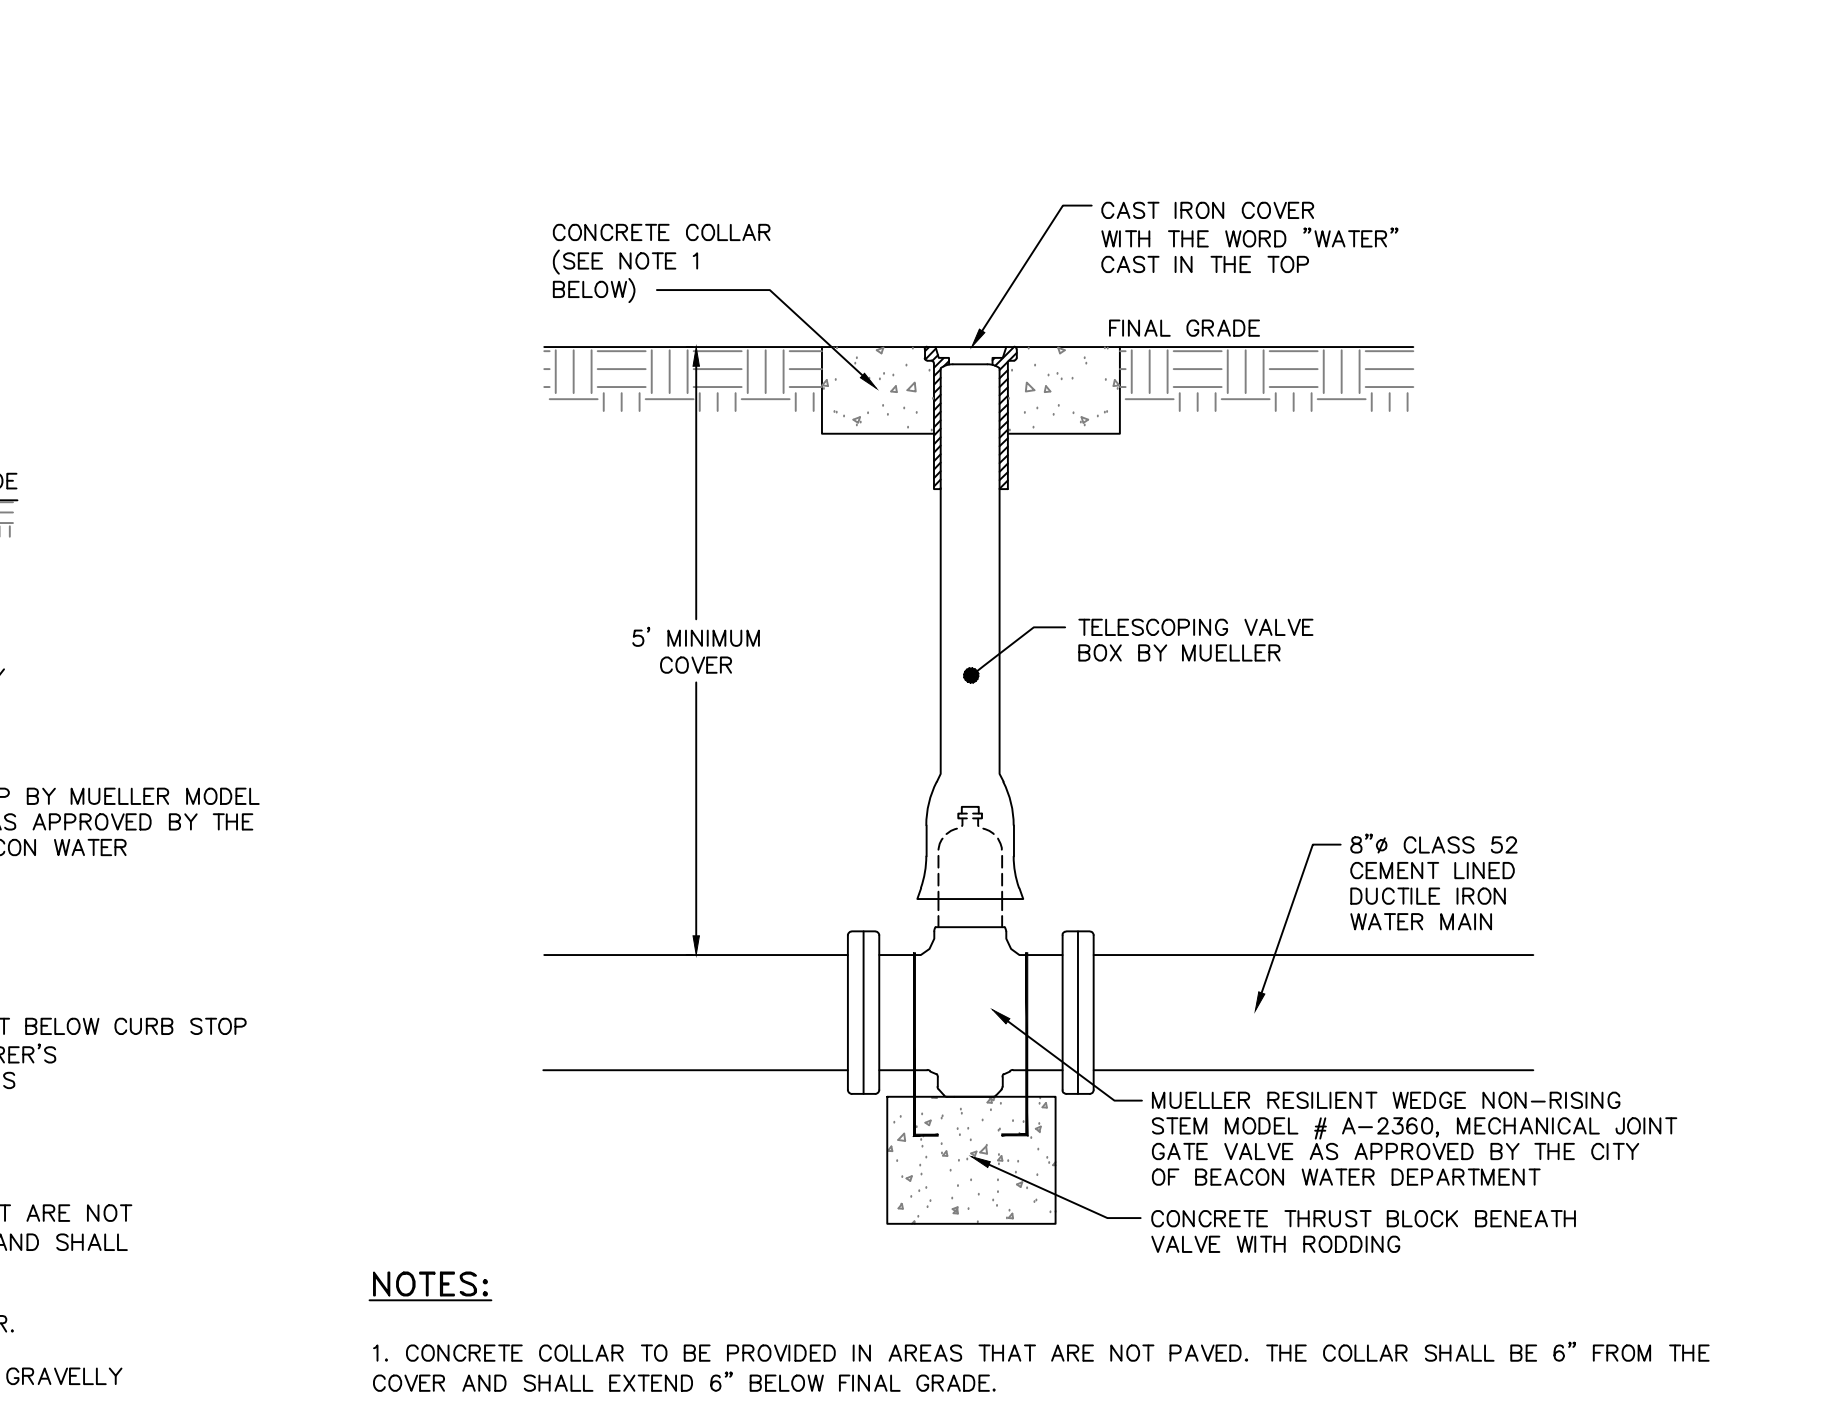


SEWER DETAILS

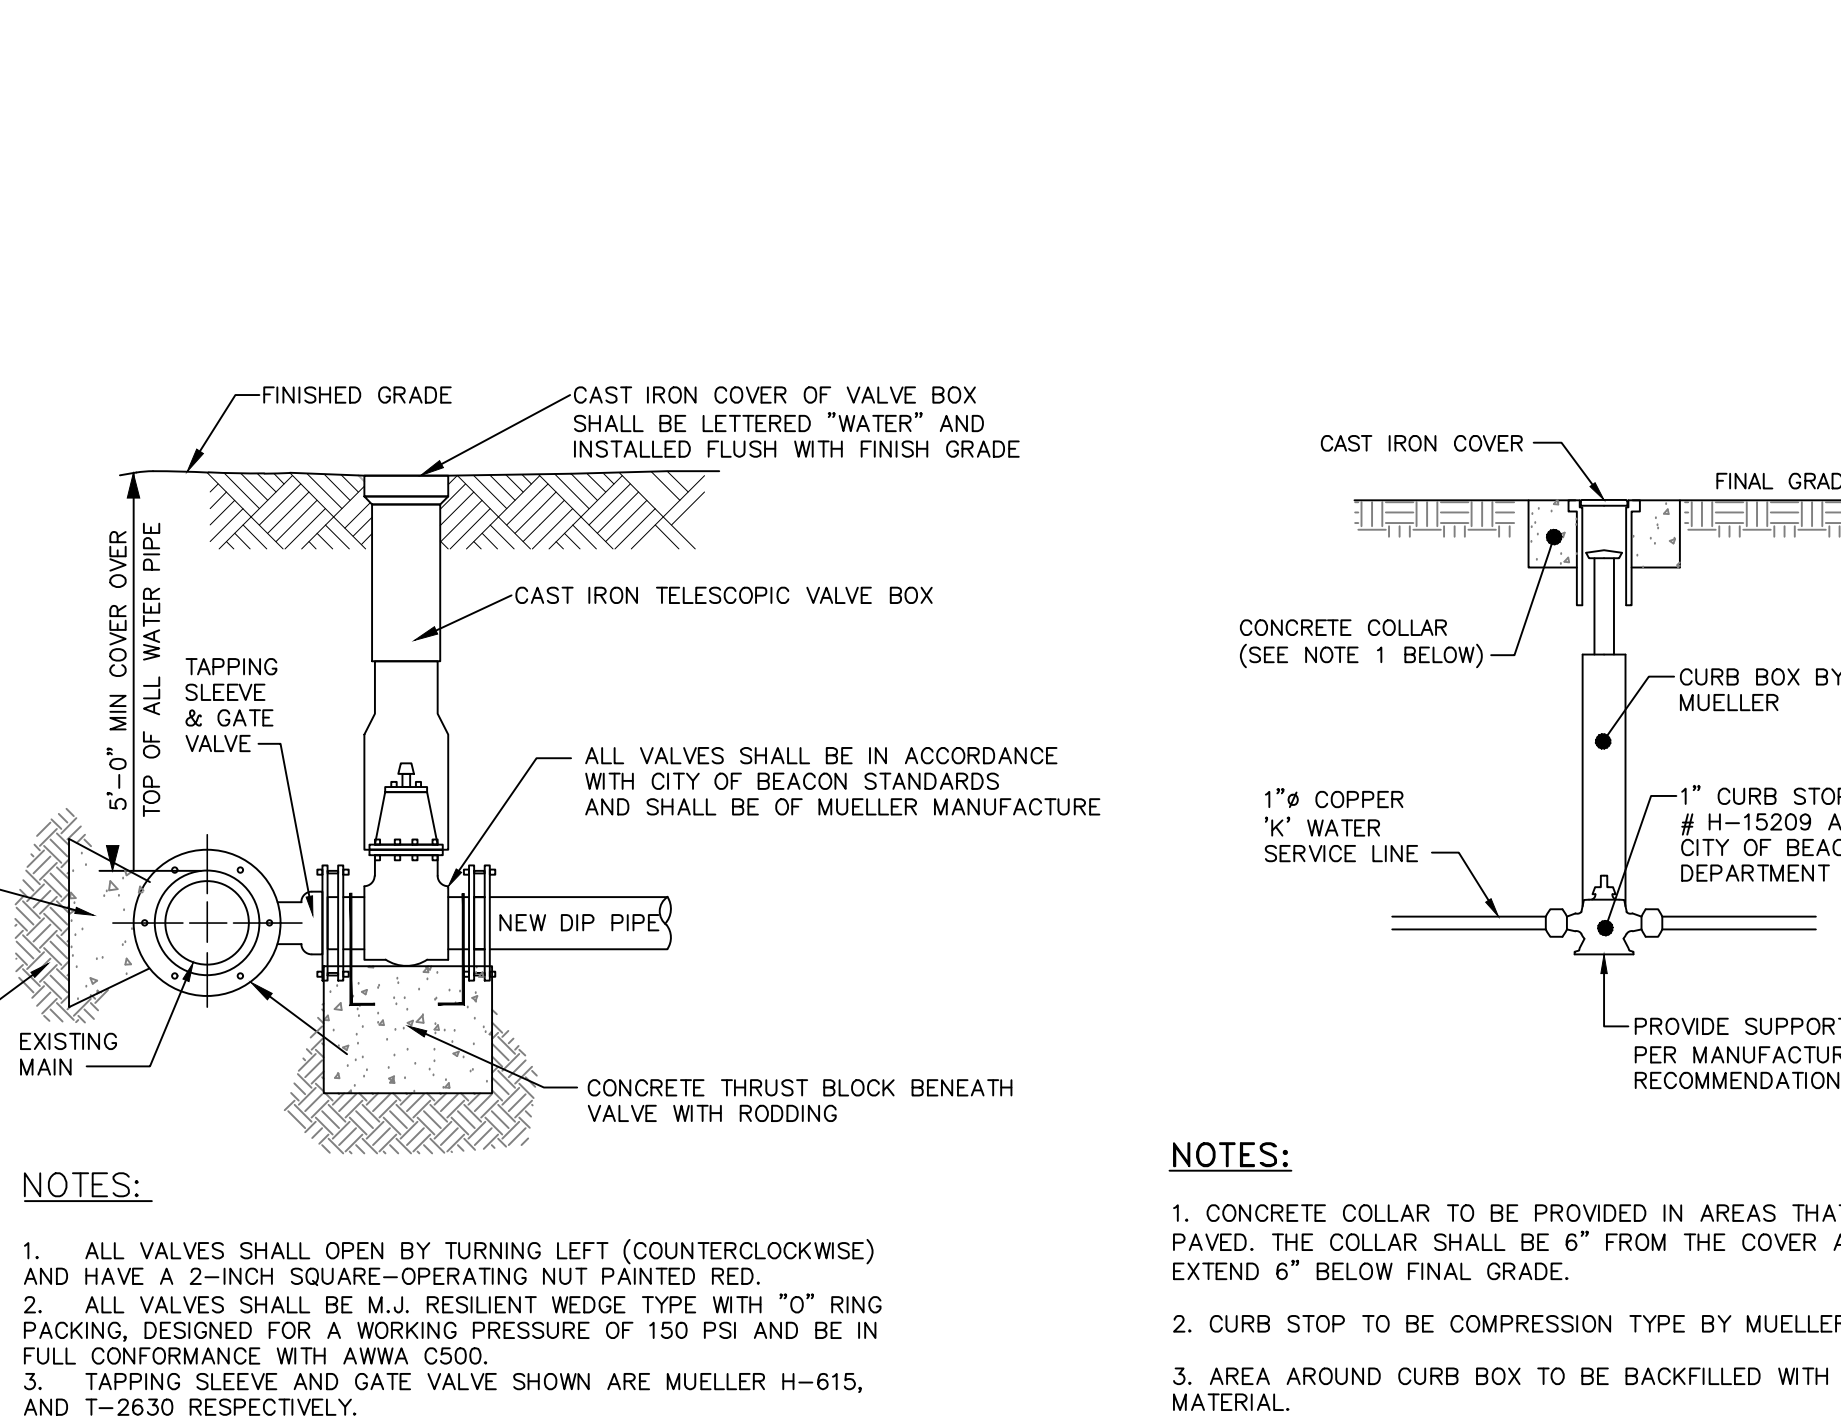

WATER DETAILS

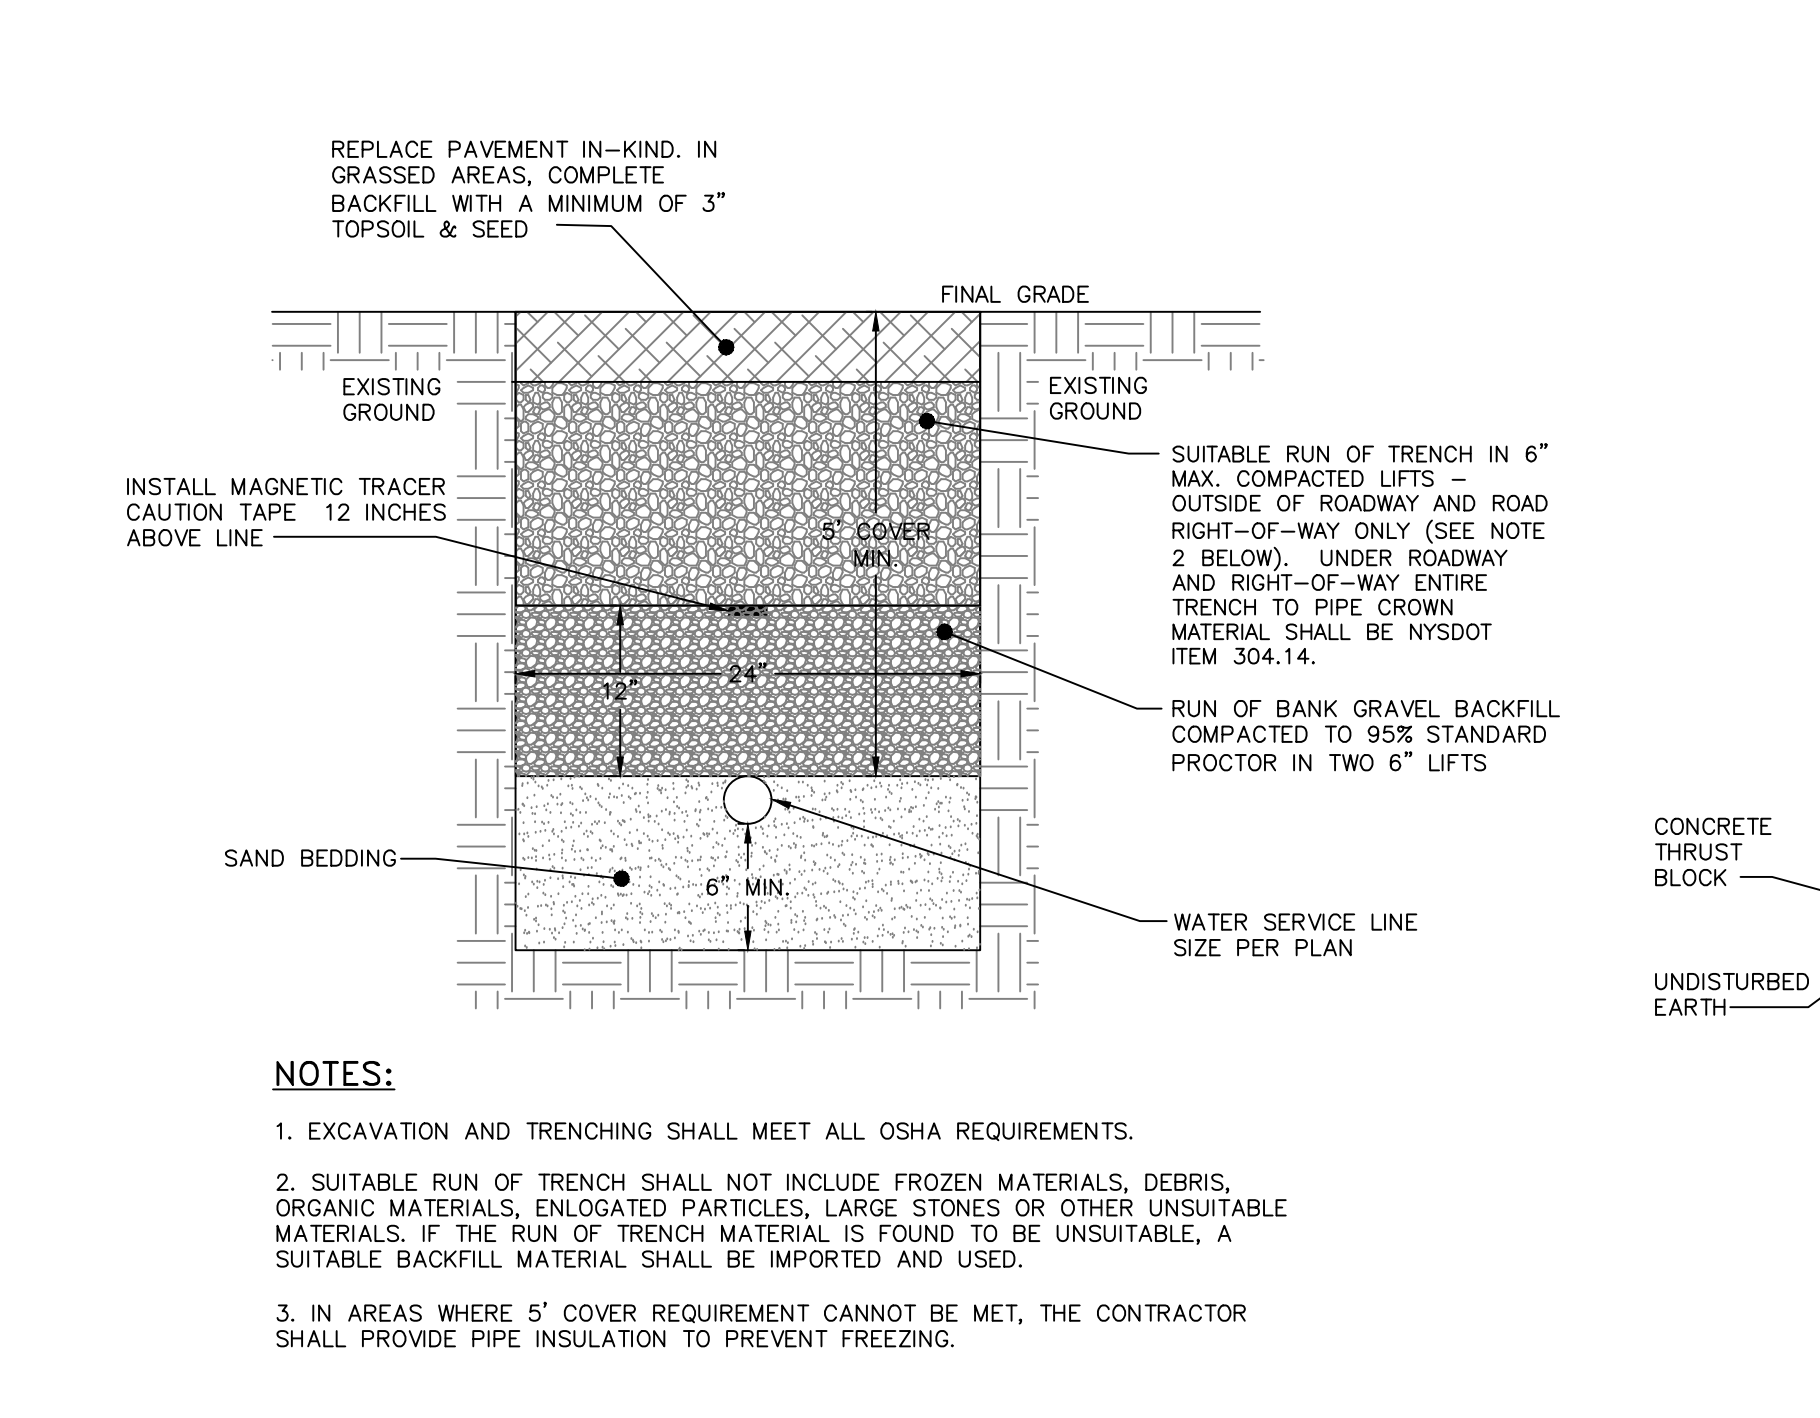

DRAWN BY: MAB				CHECKED BY: DGK			
REVISIONS:				REVISIONS:			
NO.	DATE	DESCRIPTION	BY	NO.	DATE	DESCRIPTION	BY
1	12/29/18	REVISED FOR PLANNING BOARD SUBMISSION	MAB				
2	02/28/19	REVISED FOR PLANNING BOARD SUBMISSION	MAB				
3	02/28/19	NO CHANGE THIS SHEET	MAB				
4	04/30/19	REVISED PER PLANNING BOARD COMMENTS	MAB				
5	05/28/19	REVISED PER PLANNING BOARD COMMENTS	MAB				

Dig Safely.
New York
800-962-7962
www.digsafely.com

Call Before You Dig
Dig Safely
Dig with Care

HUDSON
LAND DESIGN

HUDSON LAND DESIGN
PROFESSIONAL ENGINEERING P.C.
174 MAIN ST., BEACON, NEW YORK 12508
13 CHAMBERS ST., NEWBURGH, NEW YORK 12550
TEL: 845-440-6906
F: 845-440-6637

WATER AND SEWER DETAILS

23-28 CREEK DRIVE

33-28 CREEK ROAD
CITY OF BEACON
DUTCHESS COUNTY, NEW YORK
TAX ID: 6054-37-037625

JOB #: 2018-029
DATE: 10/23/2018
SCALE: AS SHOWN
TITLE: D-3
SHEET: 12 OF 12