



**Site Section: Cross** 

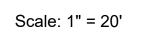

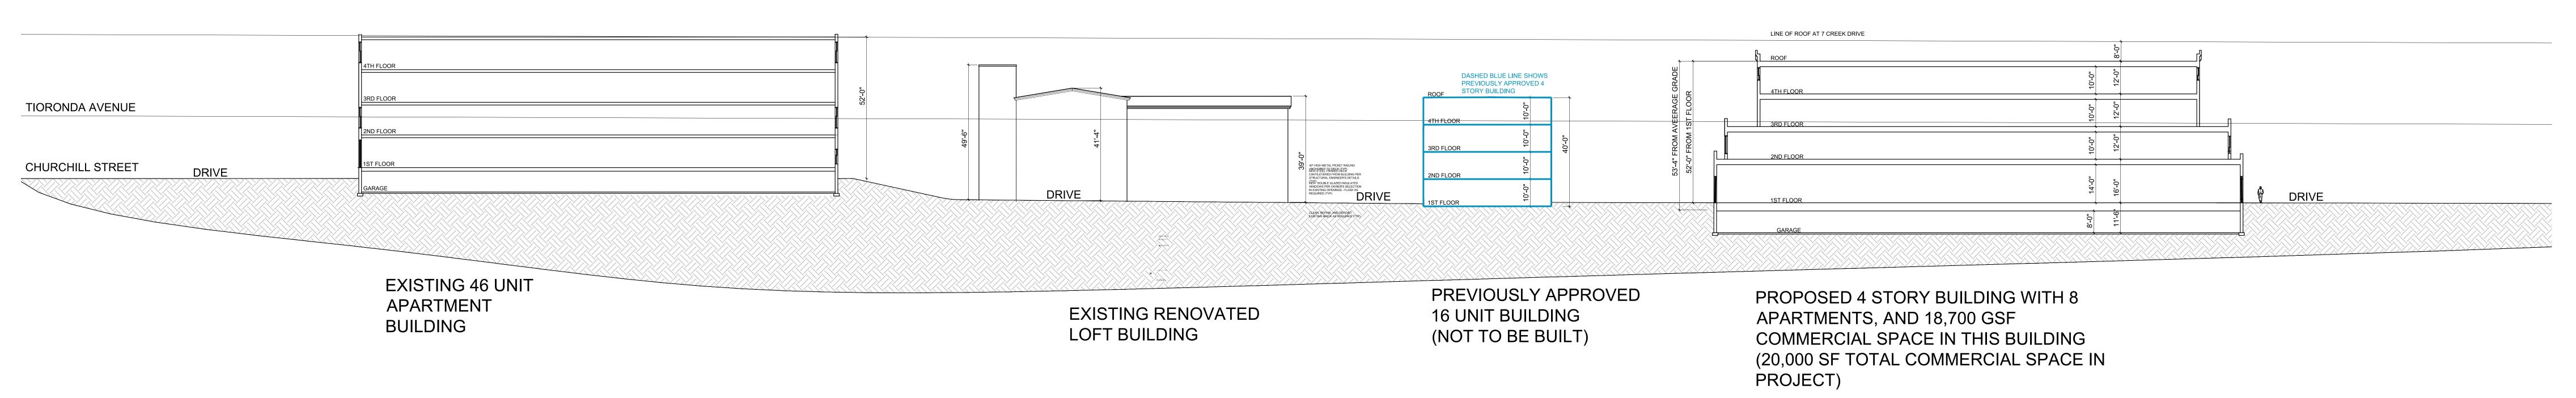

Site Section: Longitudinal

		REVISIONS:
NO.	DATE	DESCRIPTION
1	12/25/18	REVISED PER PLANNING BOARD COMMENTS
2	02/22/19	REVISED PER PLANNING BOARD COMMENTS
3	03/26/19	NO CHANGE
4	04/30/19	NO CHANGE
5	05/28/19	NO CHANGE
6	06/25/19	ZBA SUBMISSION - NO CHANGE
7	10/29/19	NO CHANGE

## Site Plan Application Sheet 3 of 12 - Site Section Diagram