



4th Floor Plan

Scale: $\frac{3}{32}$ " = 1'-0"

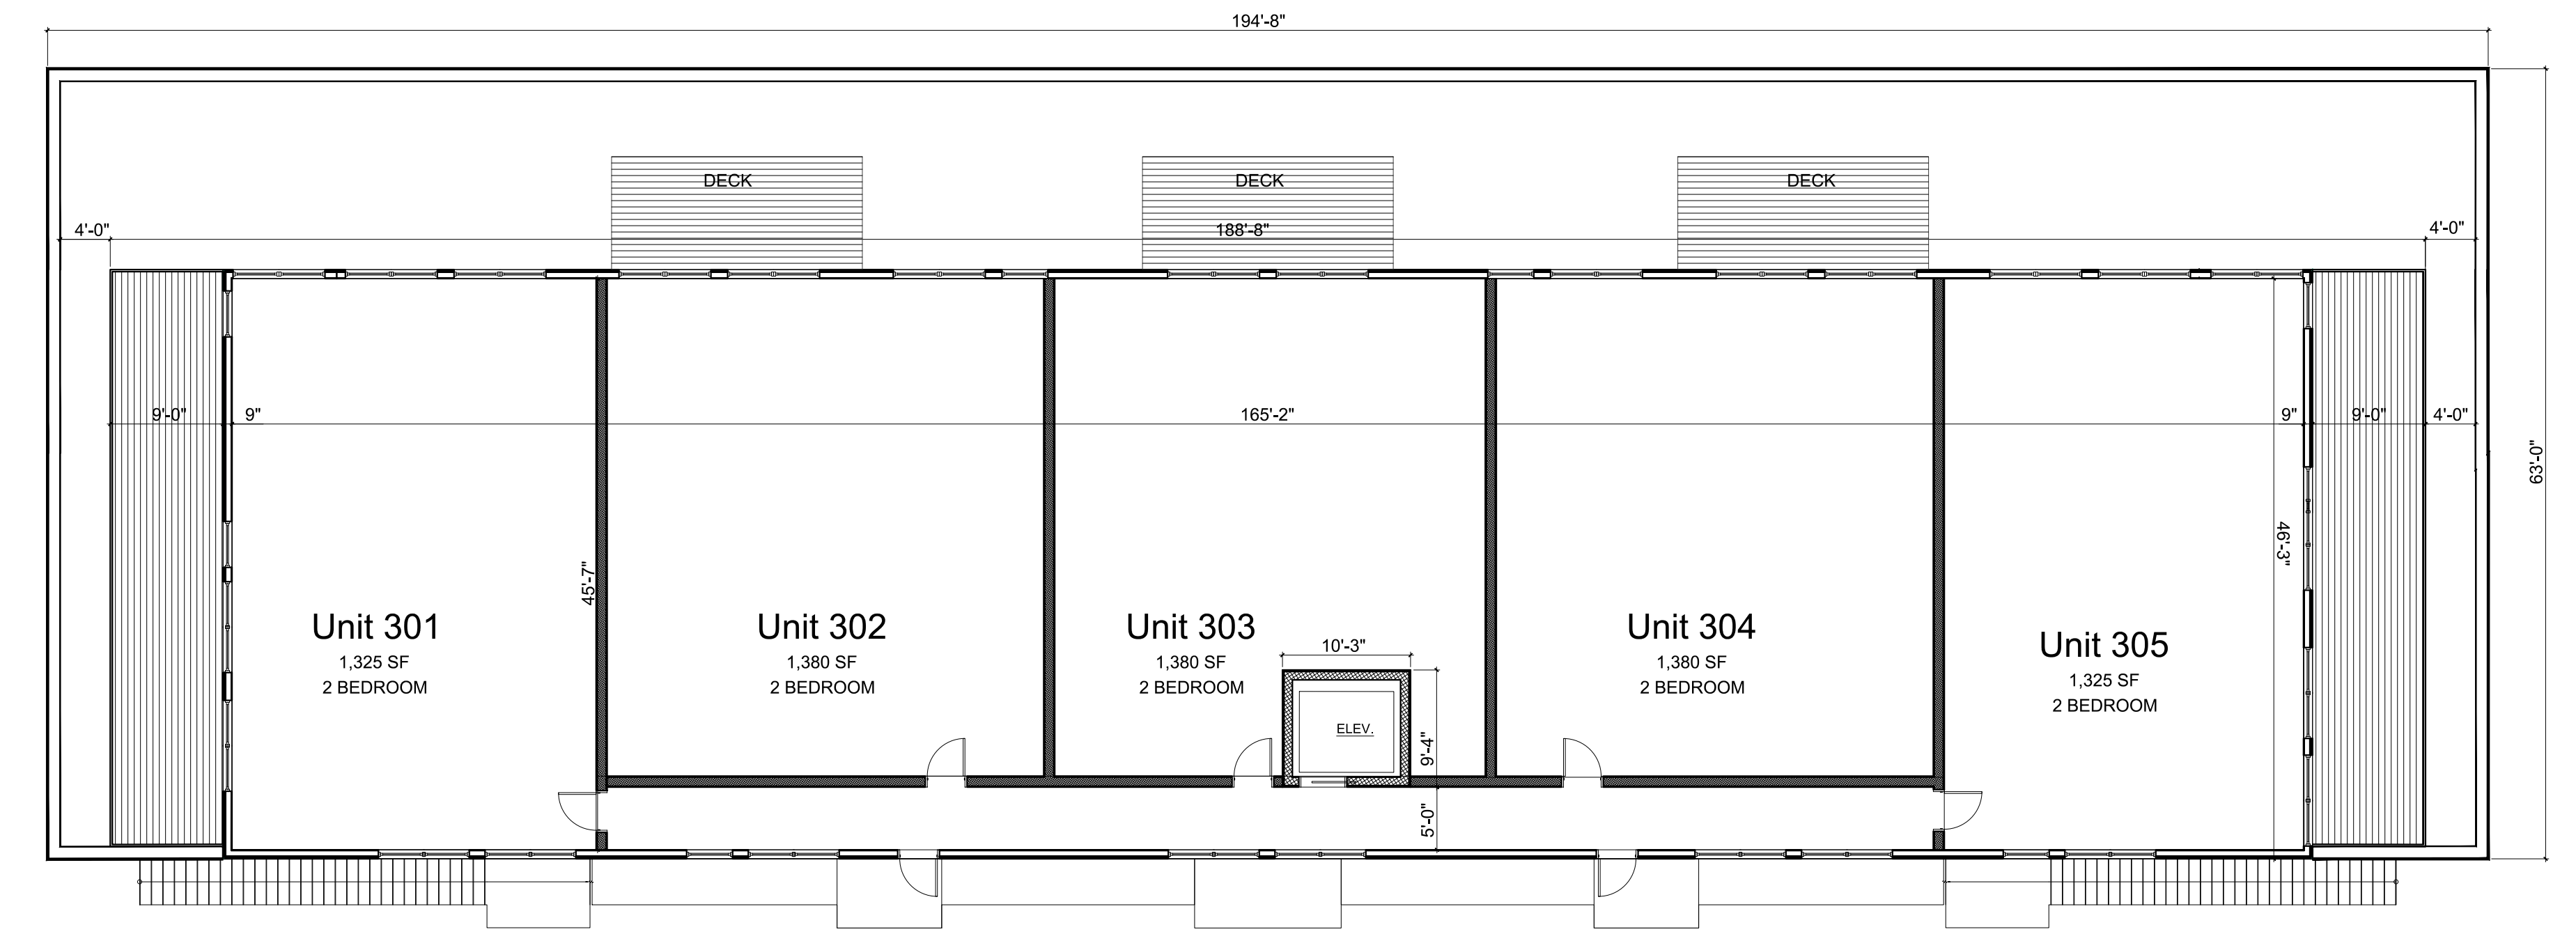


3rd Floor Plan

Scale: $\frac{3}{32}$ " = 1'-0"

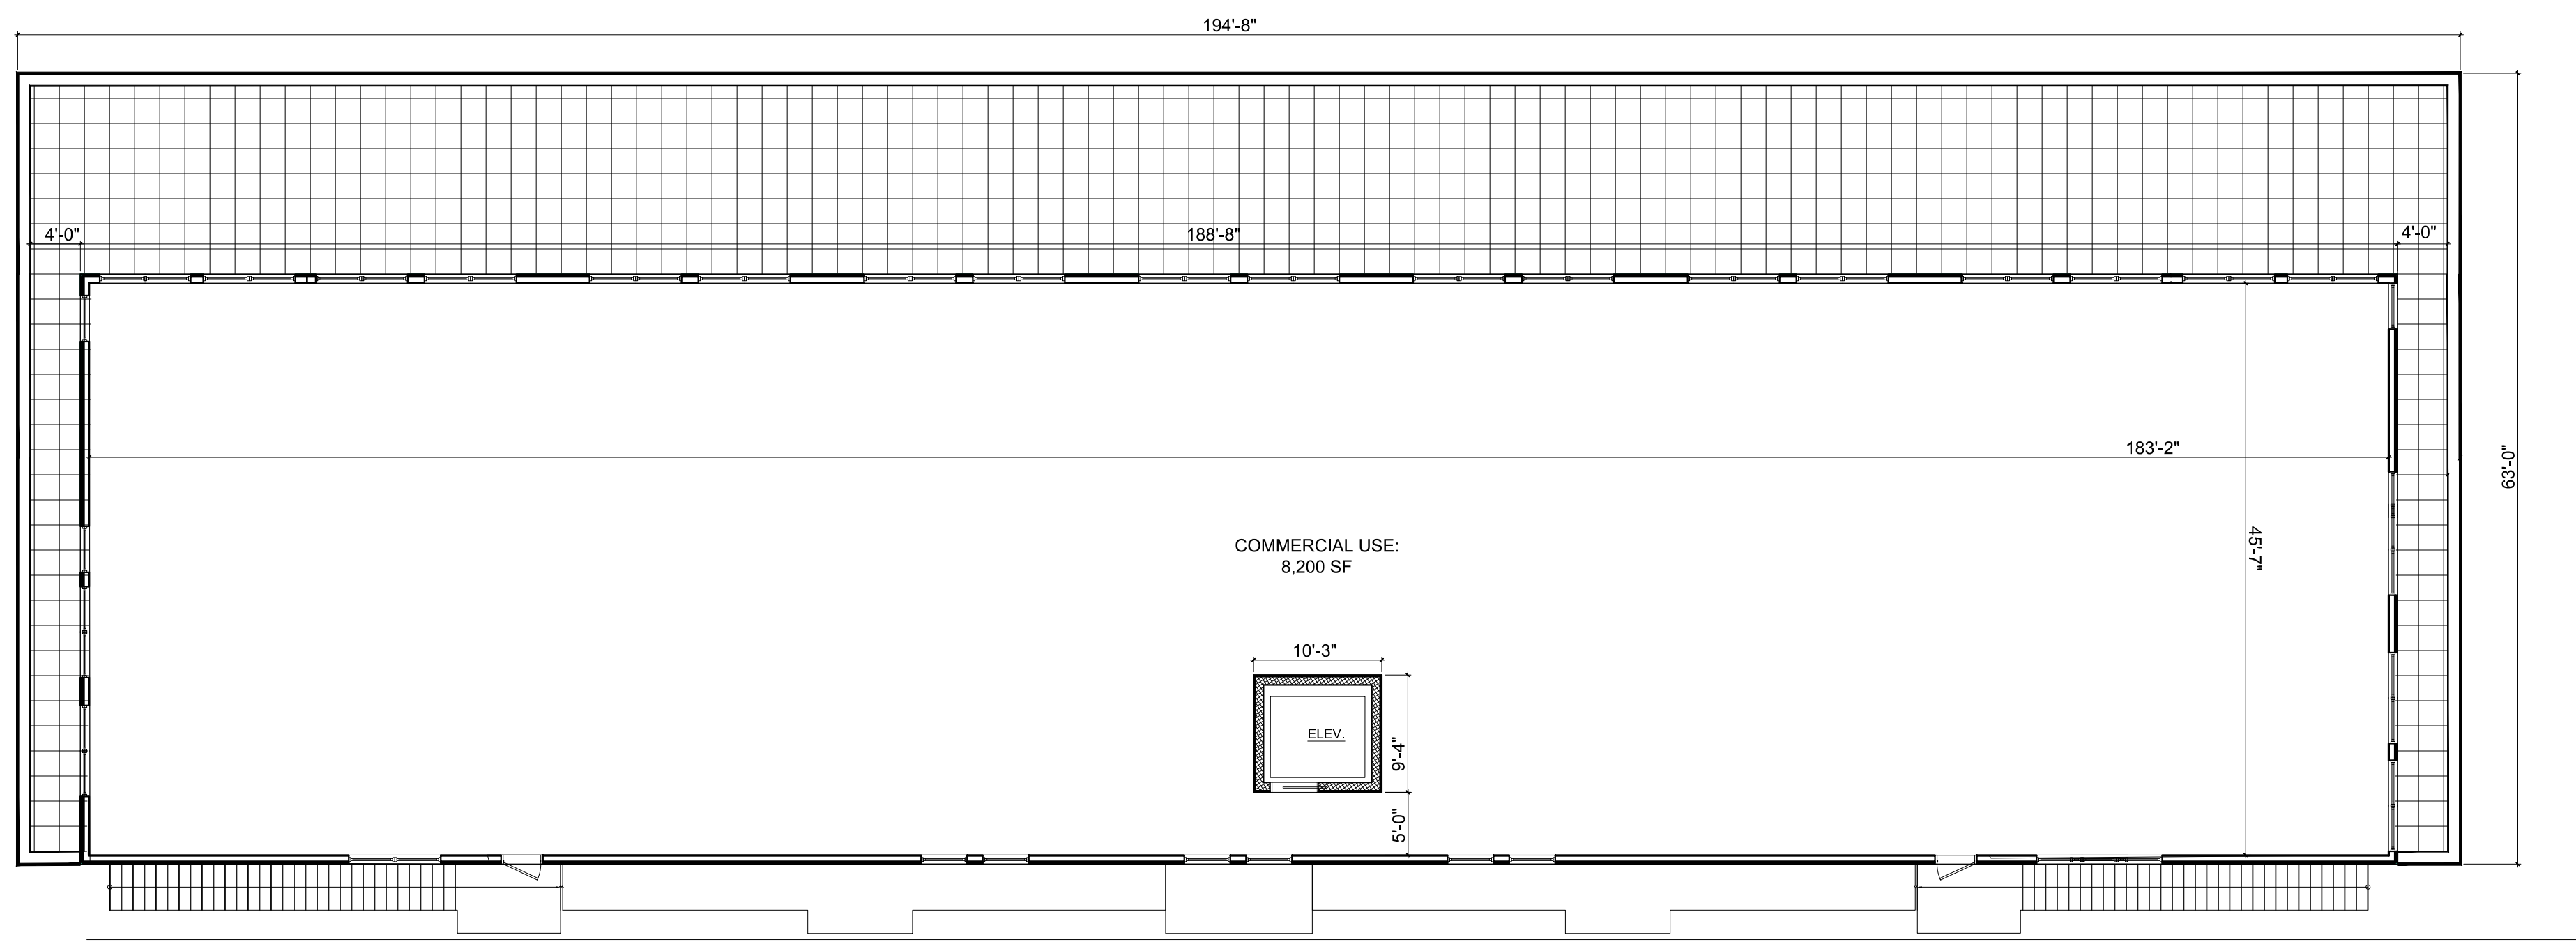


2nd Floor Plan

Scale: $\frac{3}{32}$ " = 1'-0"

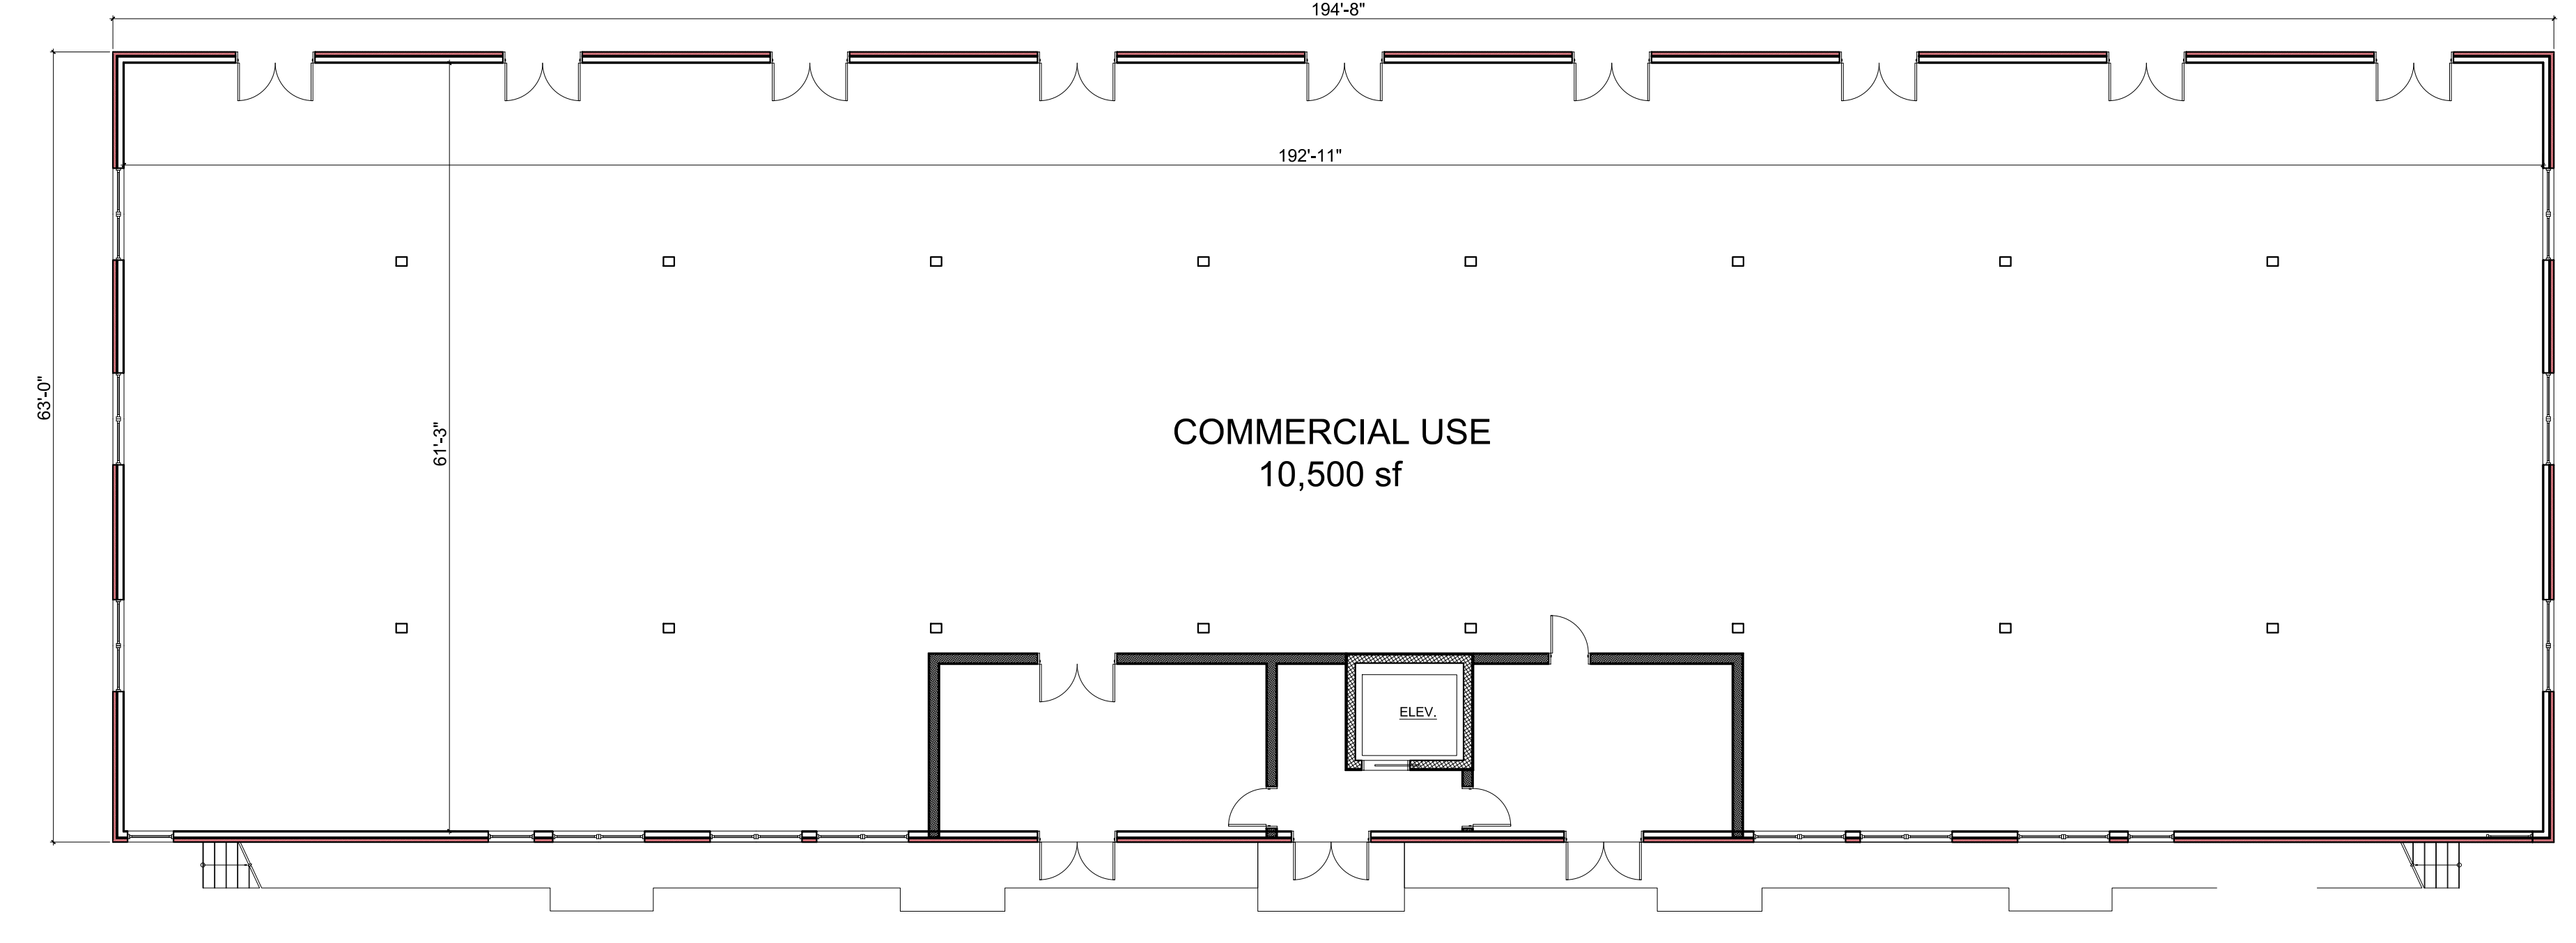

1st Floor Plan

Scale: $\frac{3}{32}$ " = 1'-0"

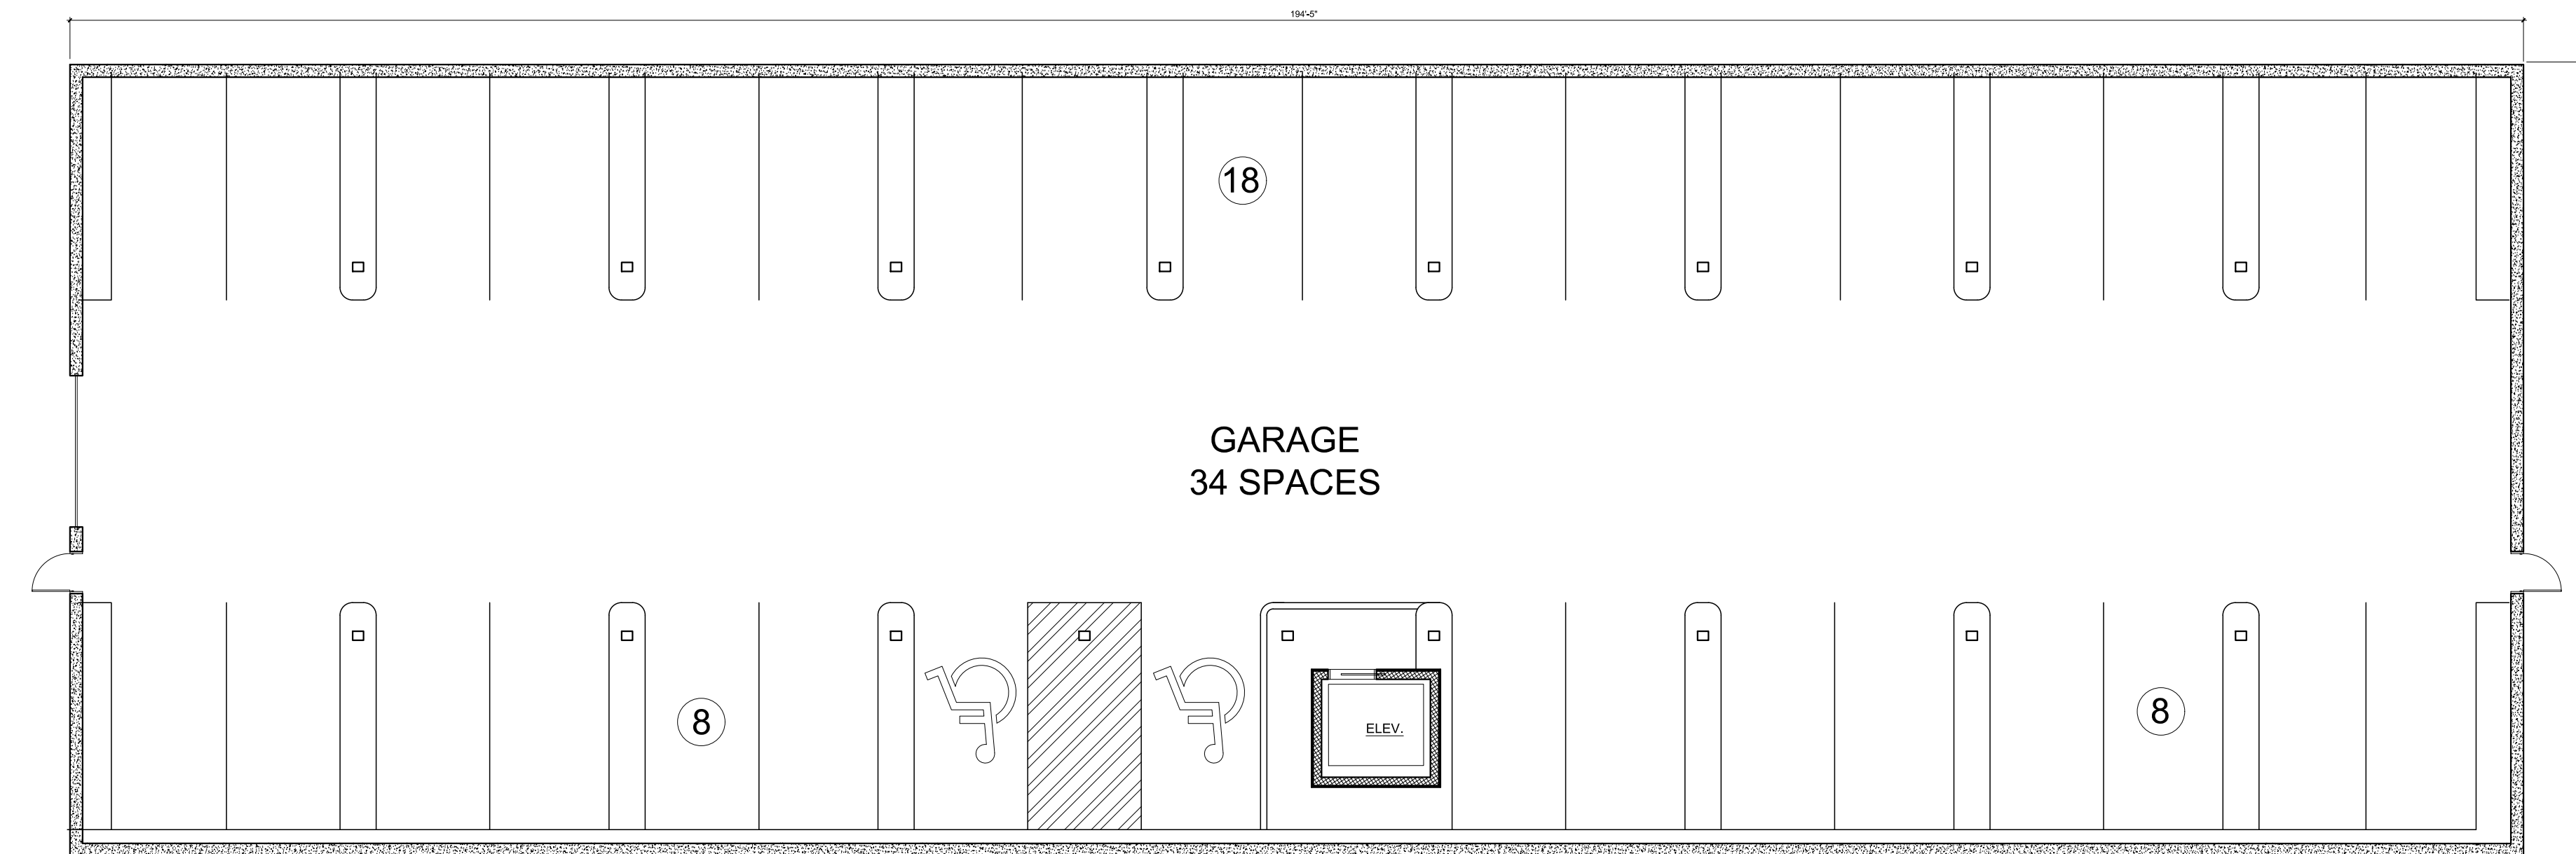

Garage Plan

Scale: $\frac{3}{32}$ " = 1'-0"

REVISIONS:			
NO.	DATE	DESCRIPTION	BY
1	12/25/18	NO CHANGE	AJS
2	02/22/19	REVISED PER PLANNING BOARD COMMENTS	AJS
3	03/26/19	REVISED PER PLANNING BOARD COMMENTS	AJS
4	04/30/19	REVISED PER PLANNING BOARD COMMENTS	AJS
5	05/28/19	REVISED PER PLANNING BOARD COMMENTS	AJS
6	06/25/19	ZBA SUBMISSION - NO CHANGE	AJS
7	10/28/19	NO CHANGE	AJS