
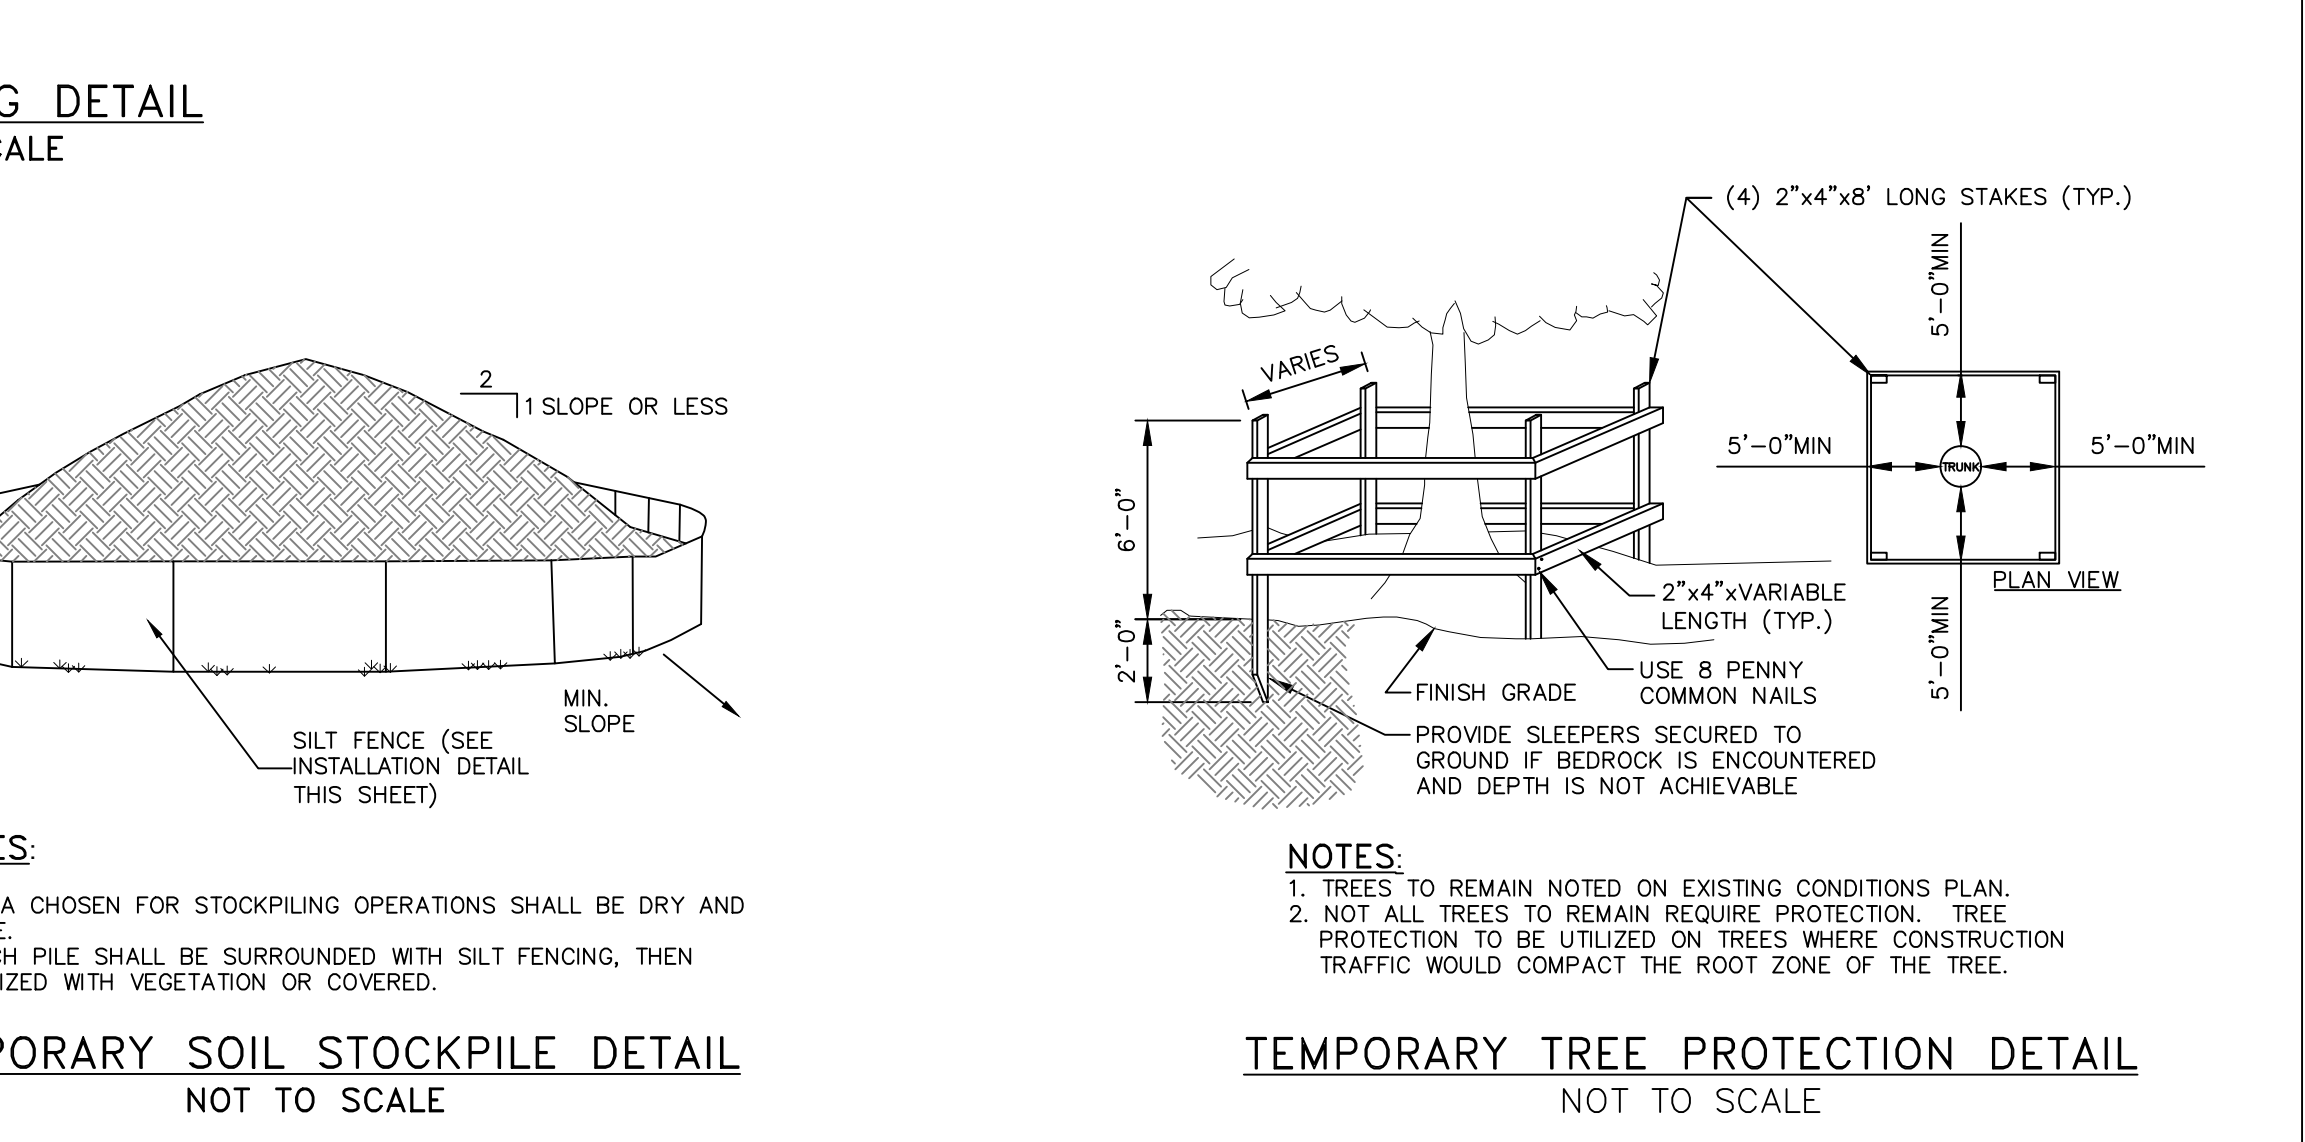
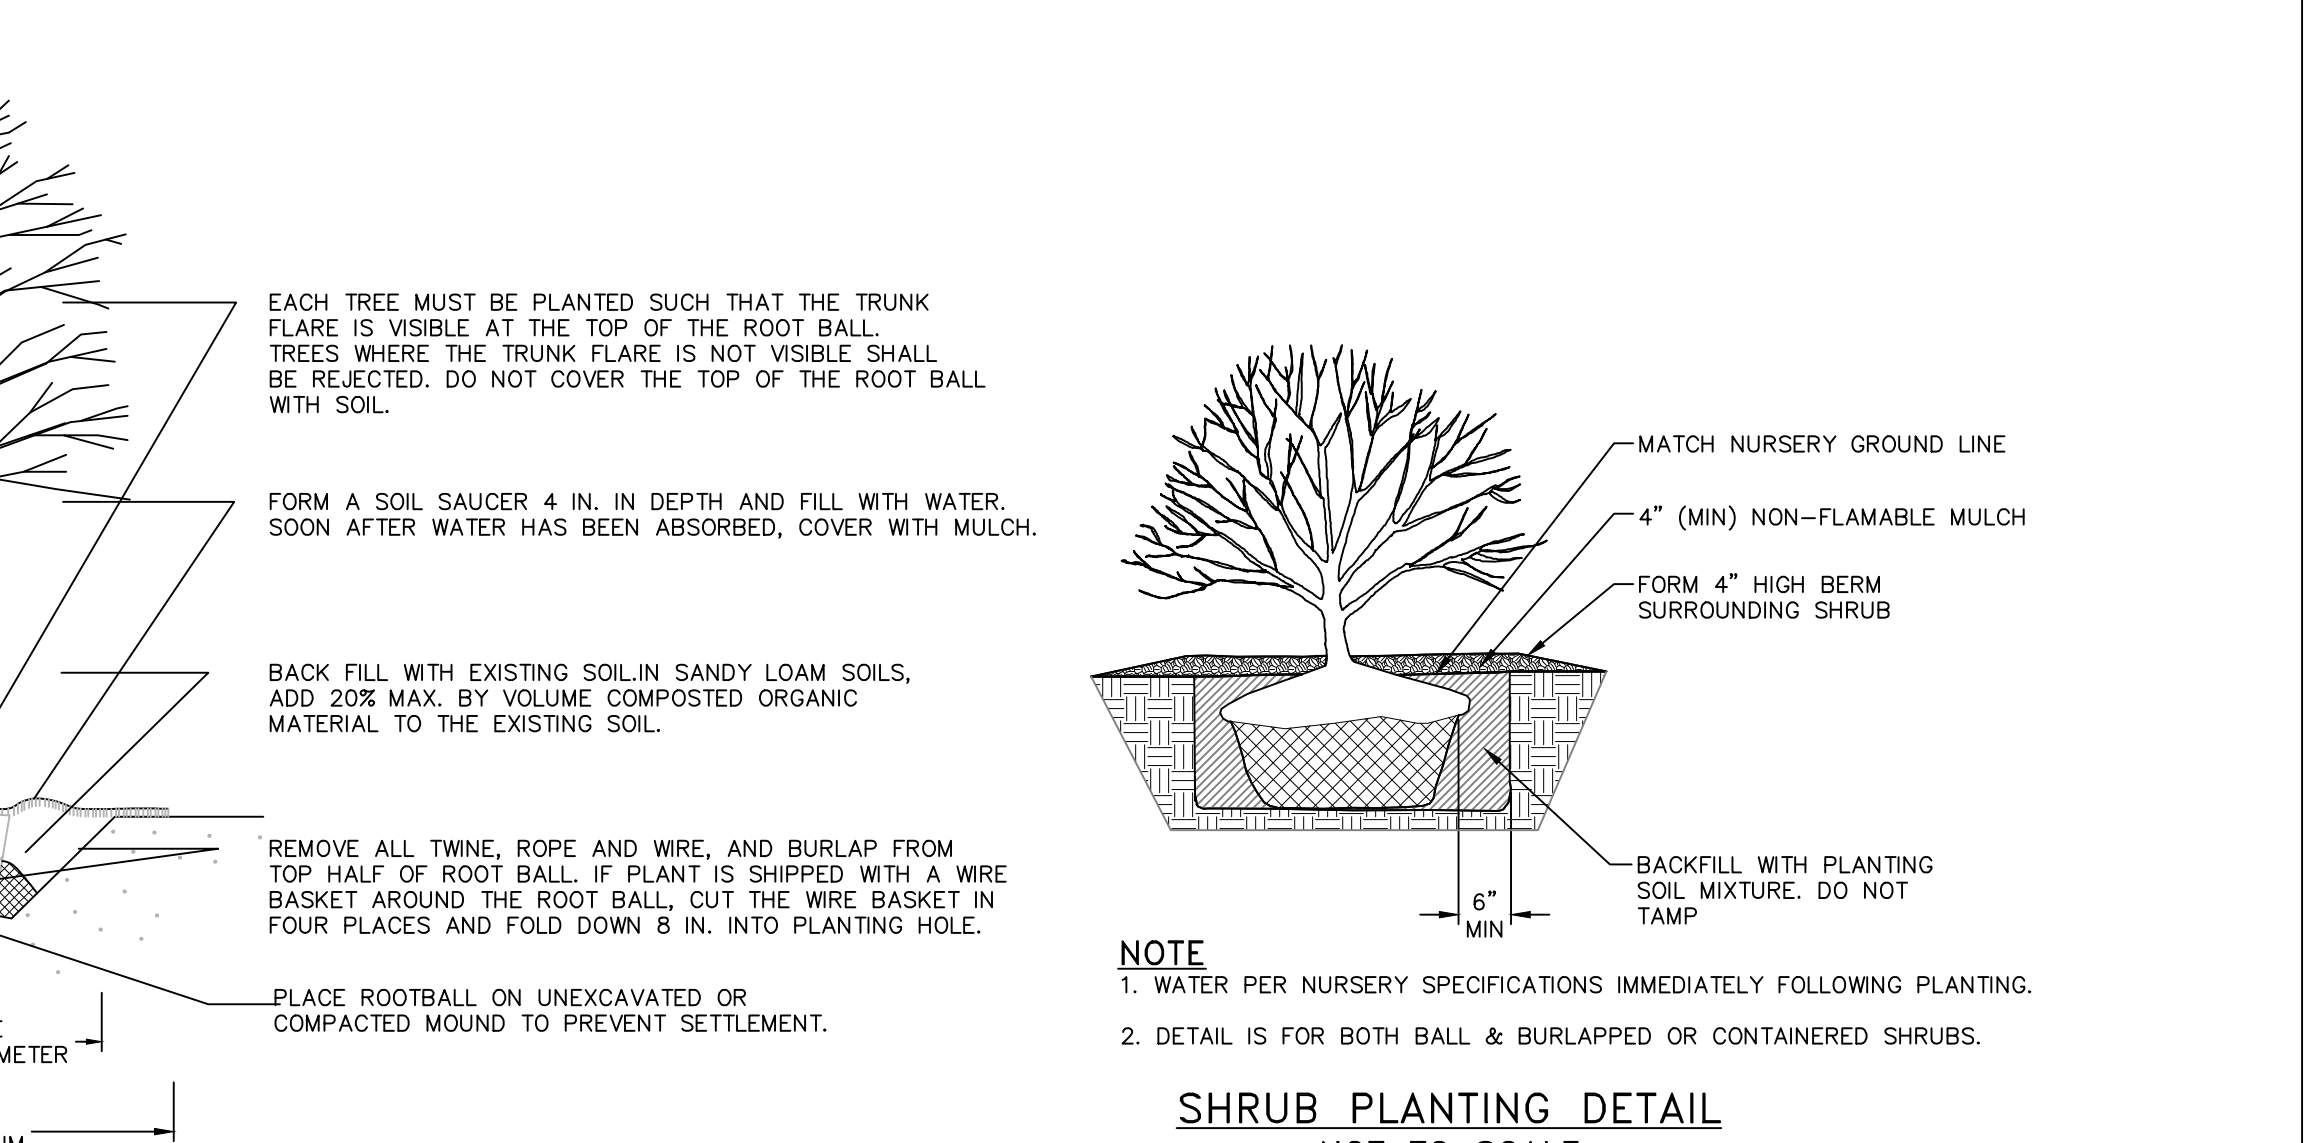
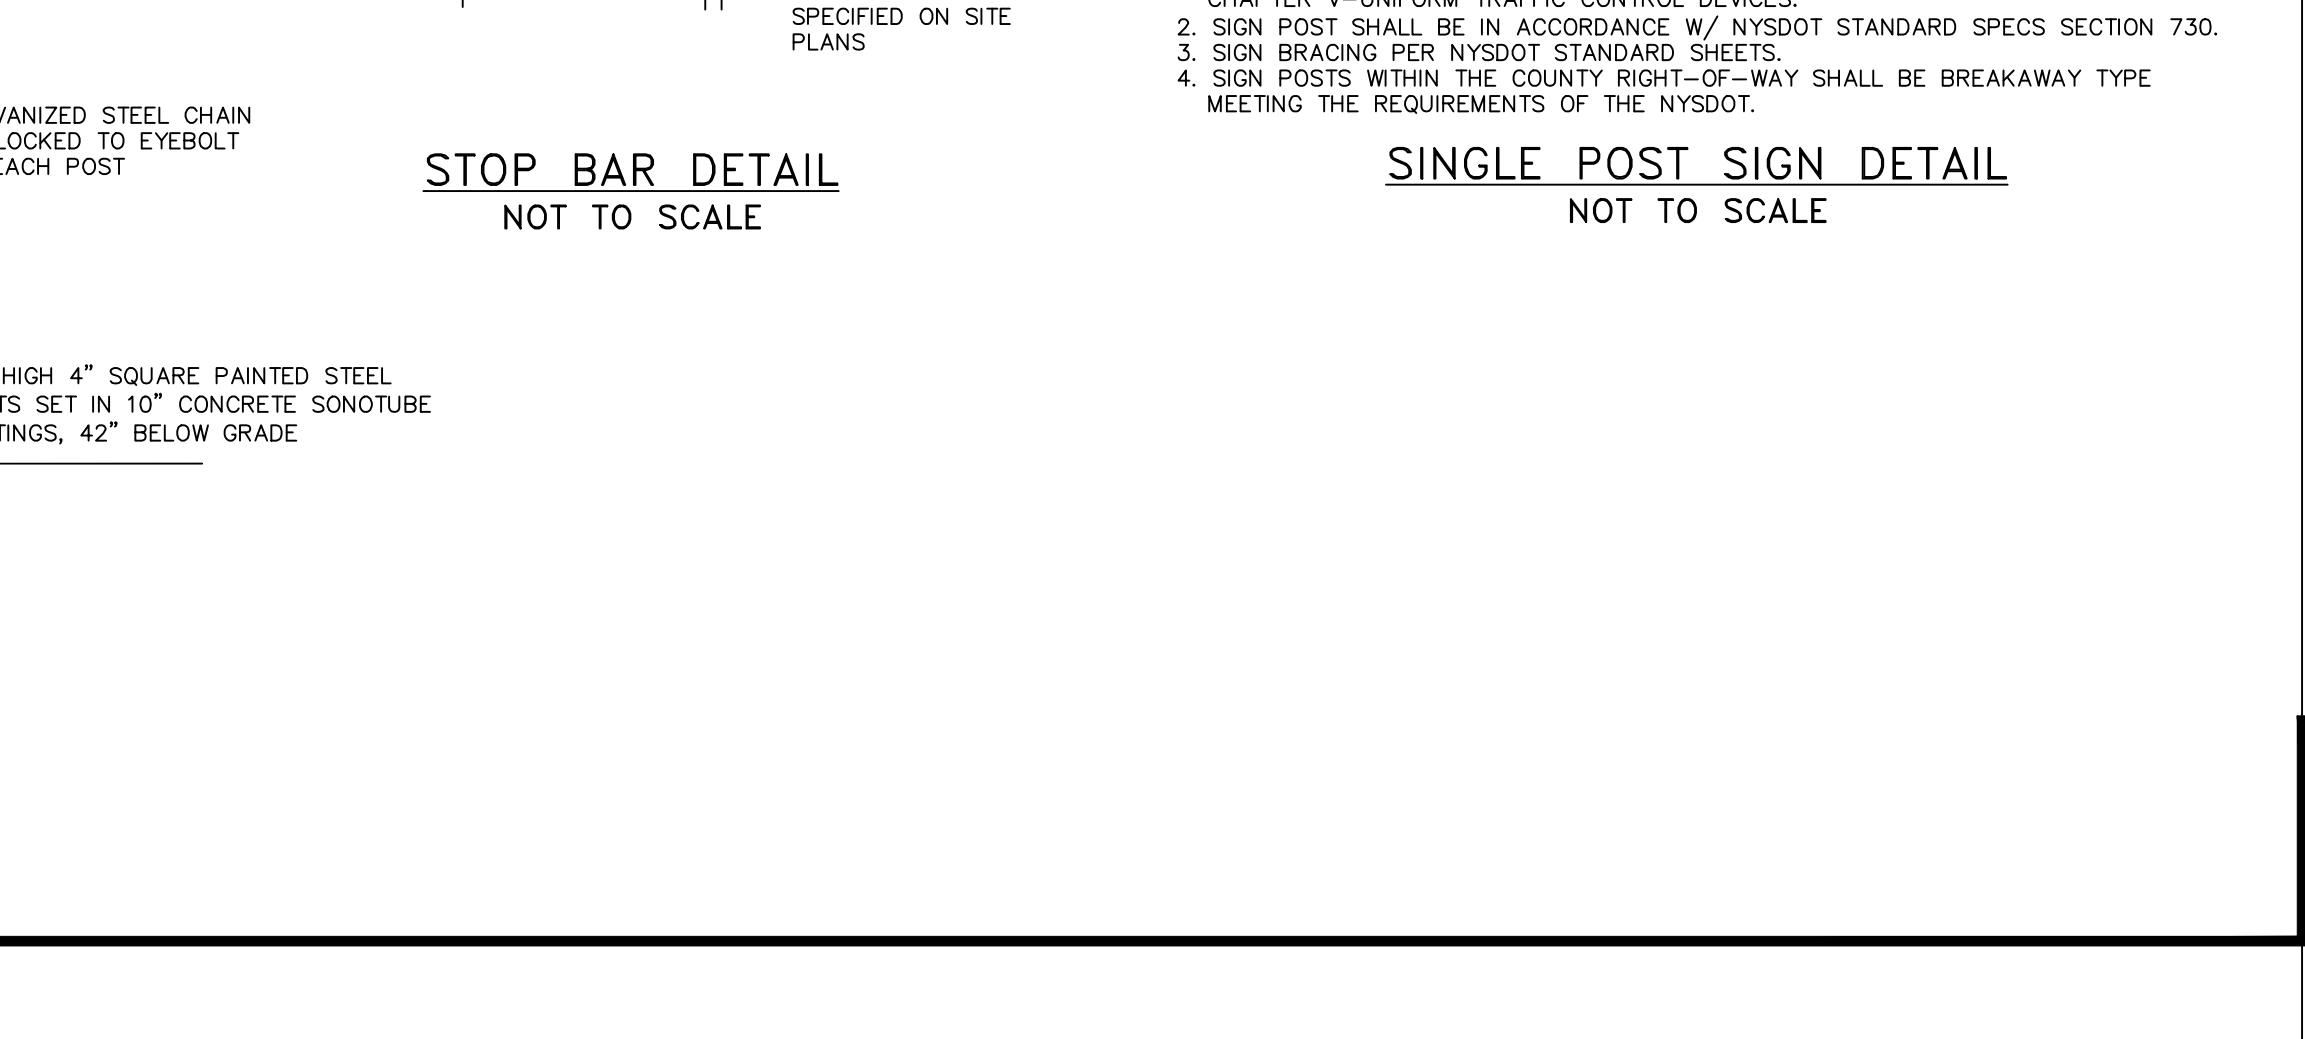
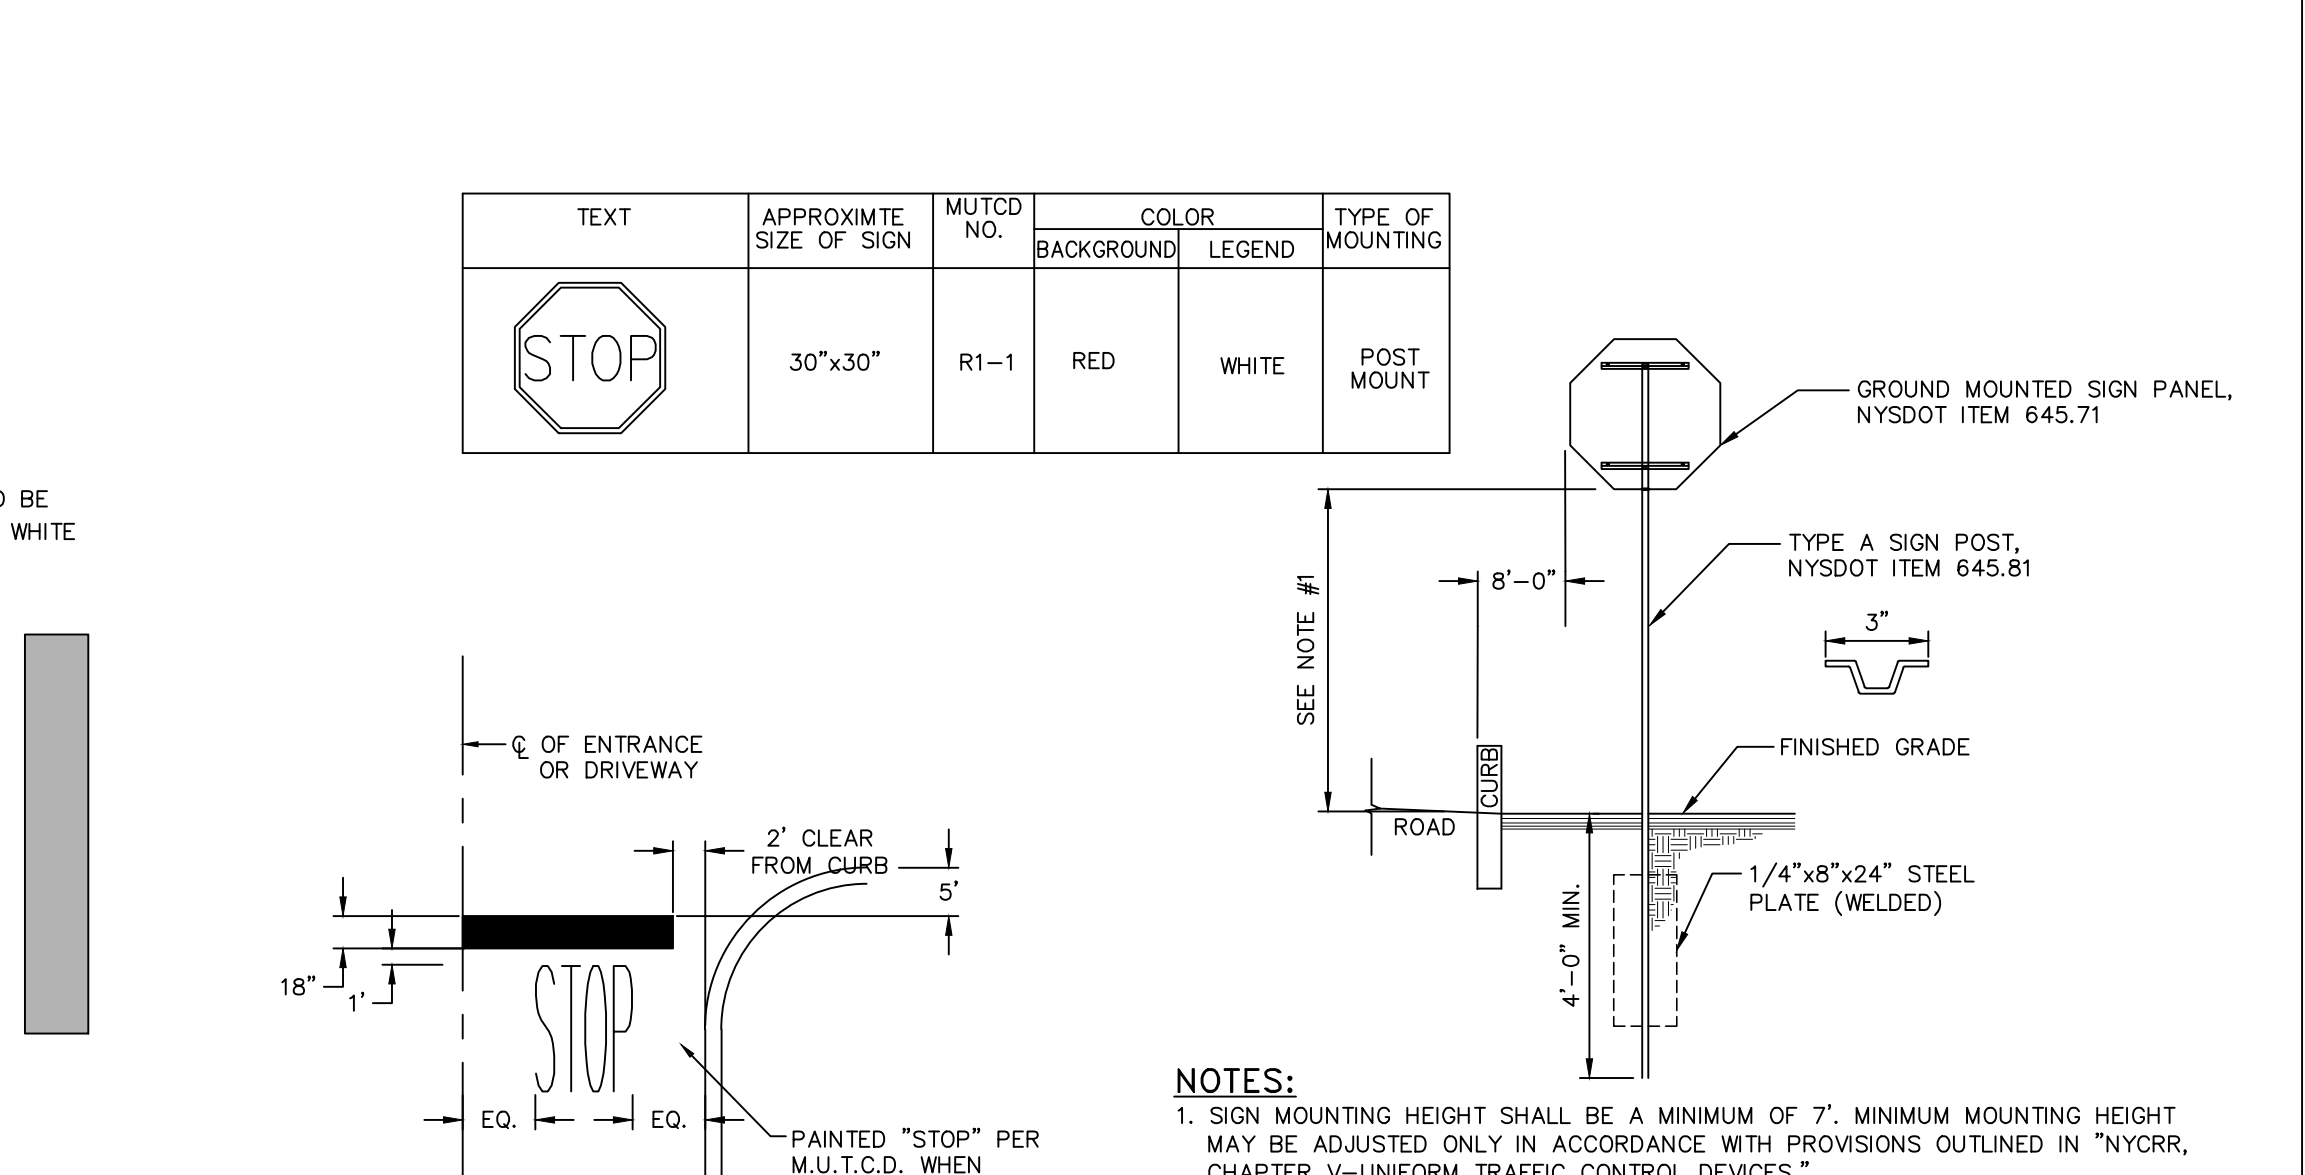
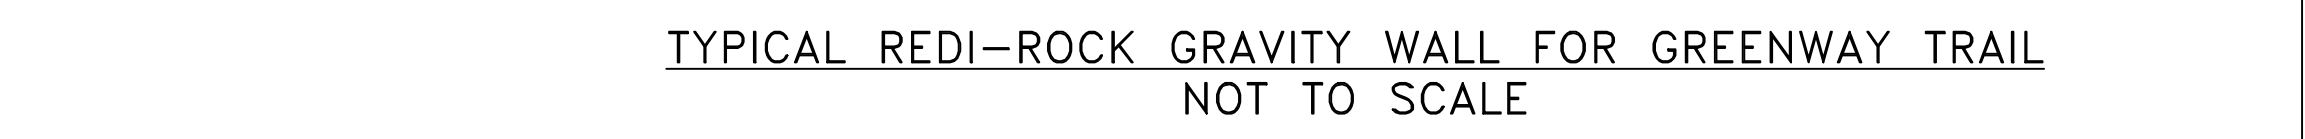
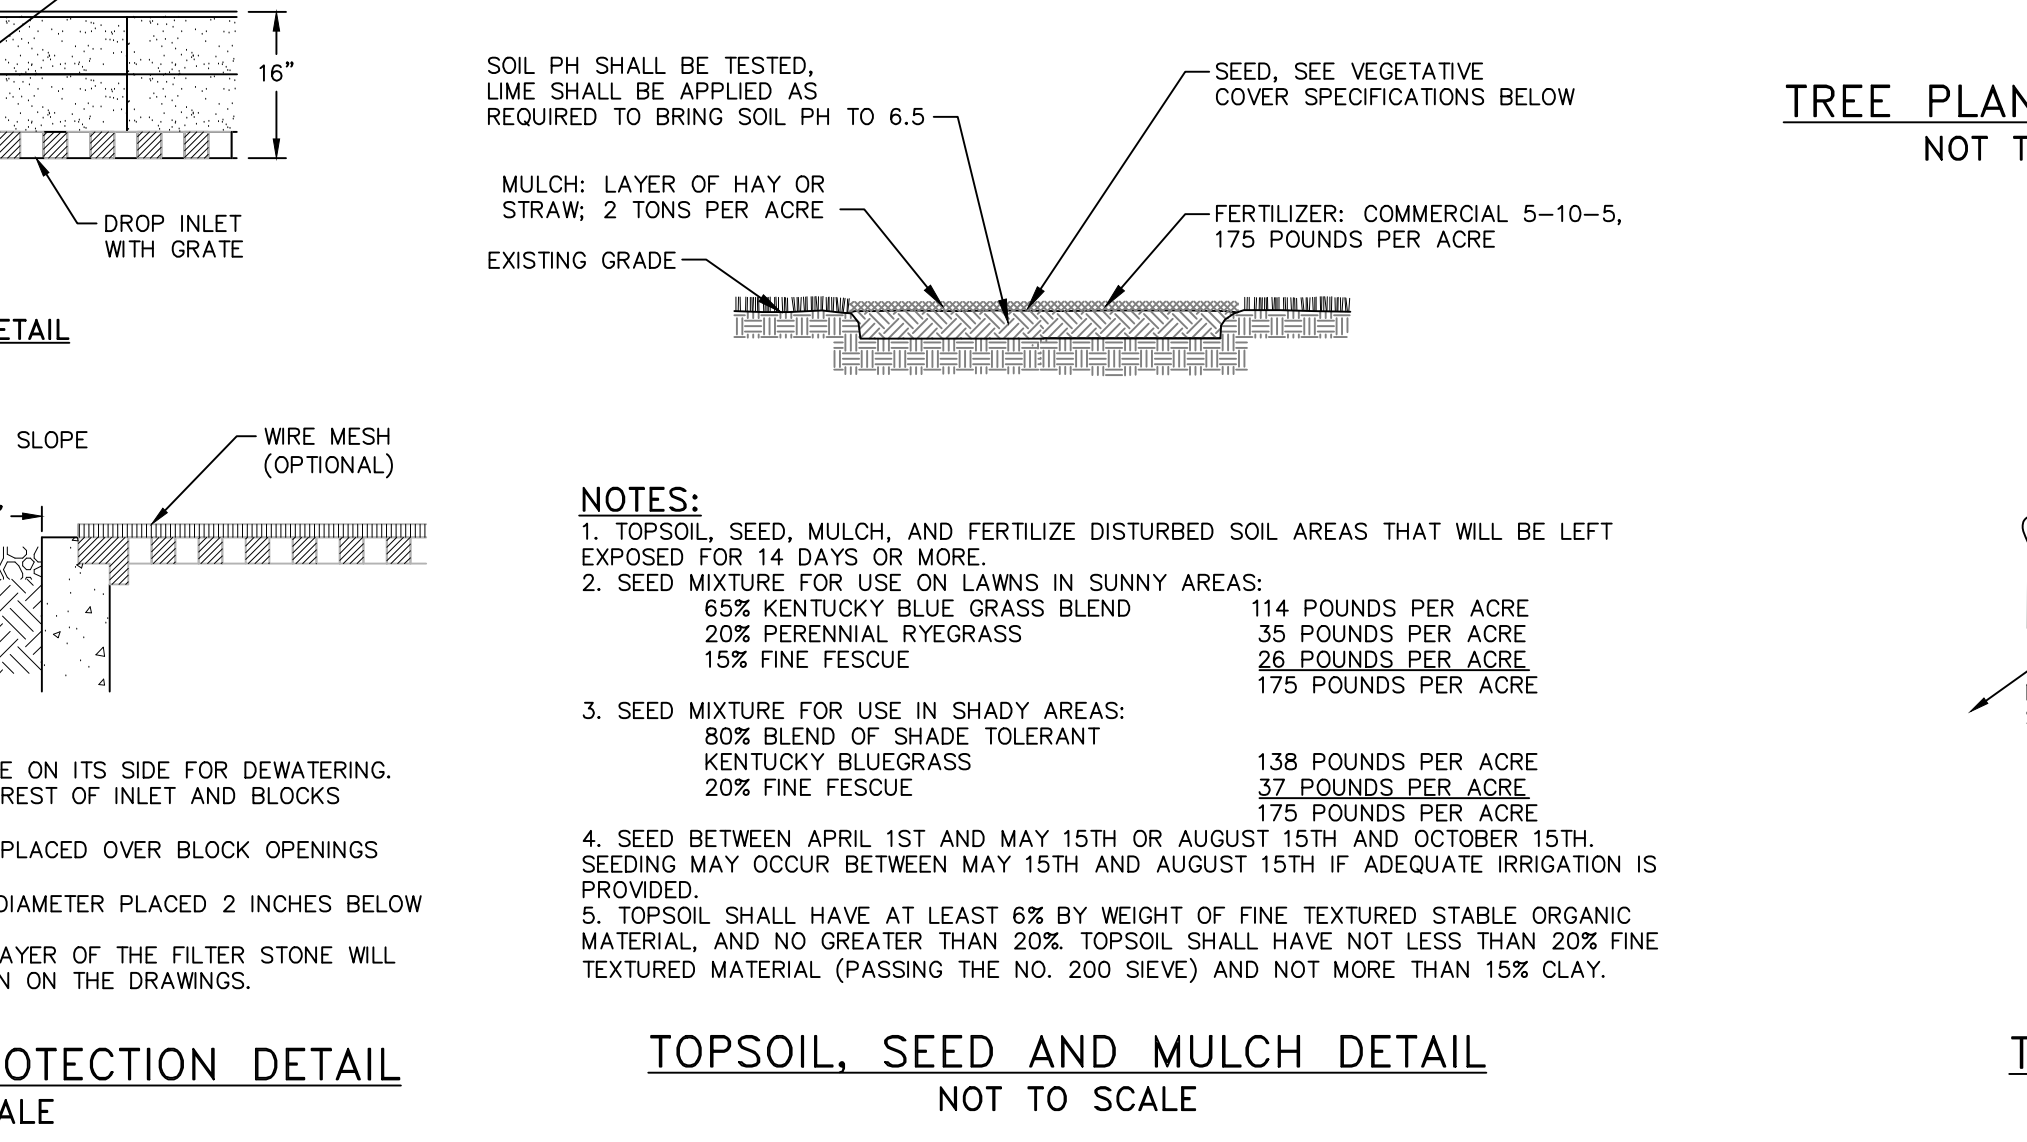
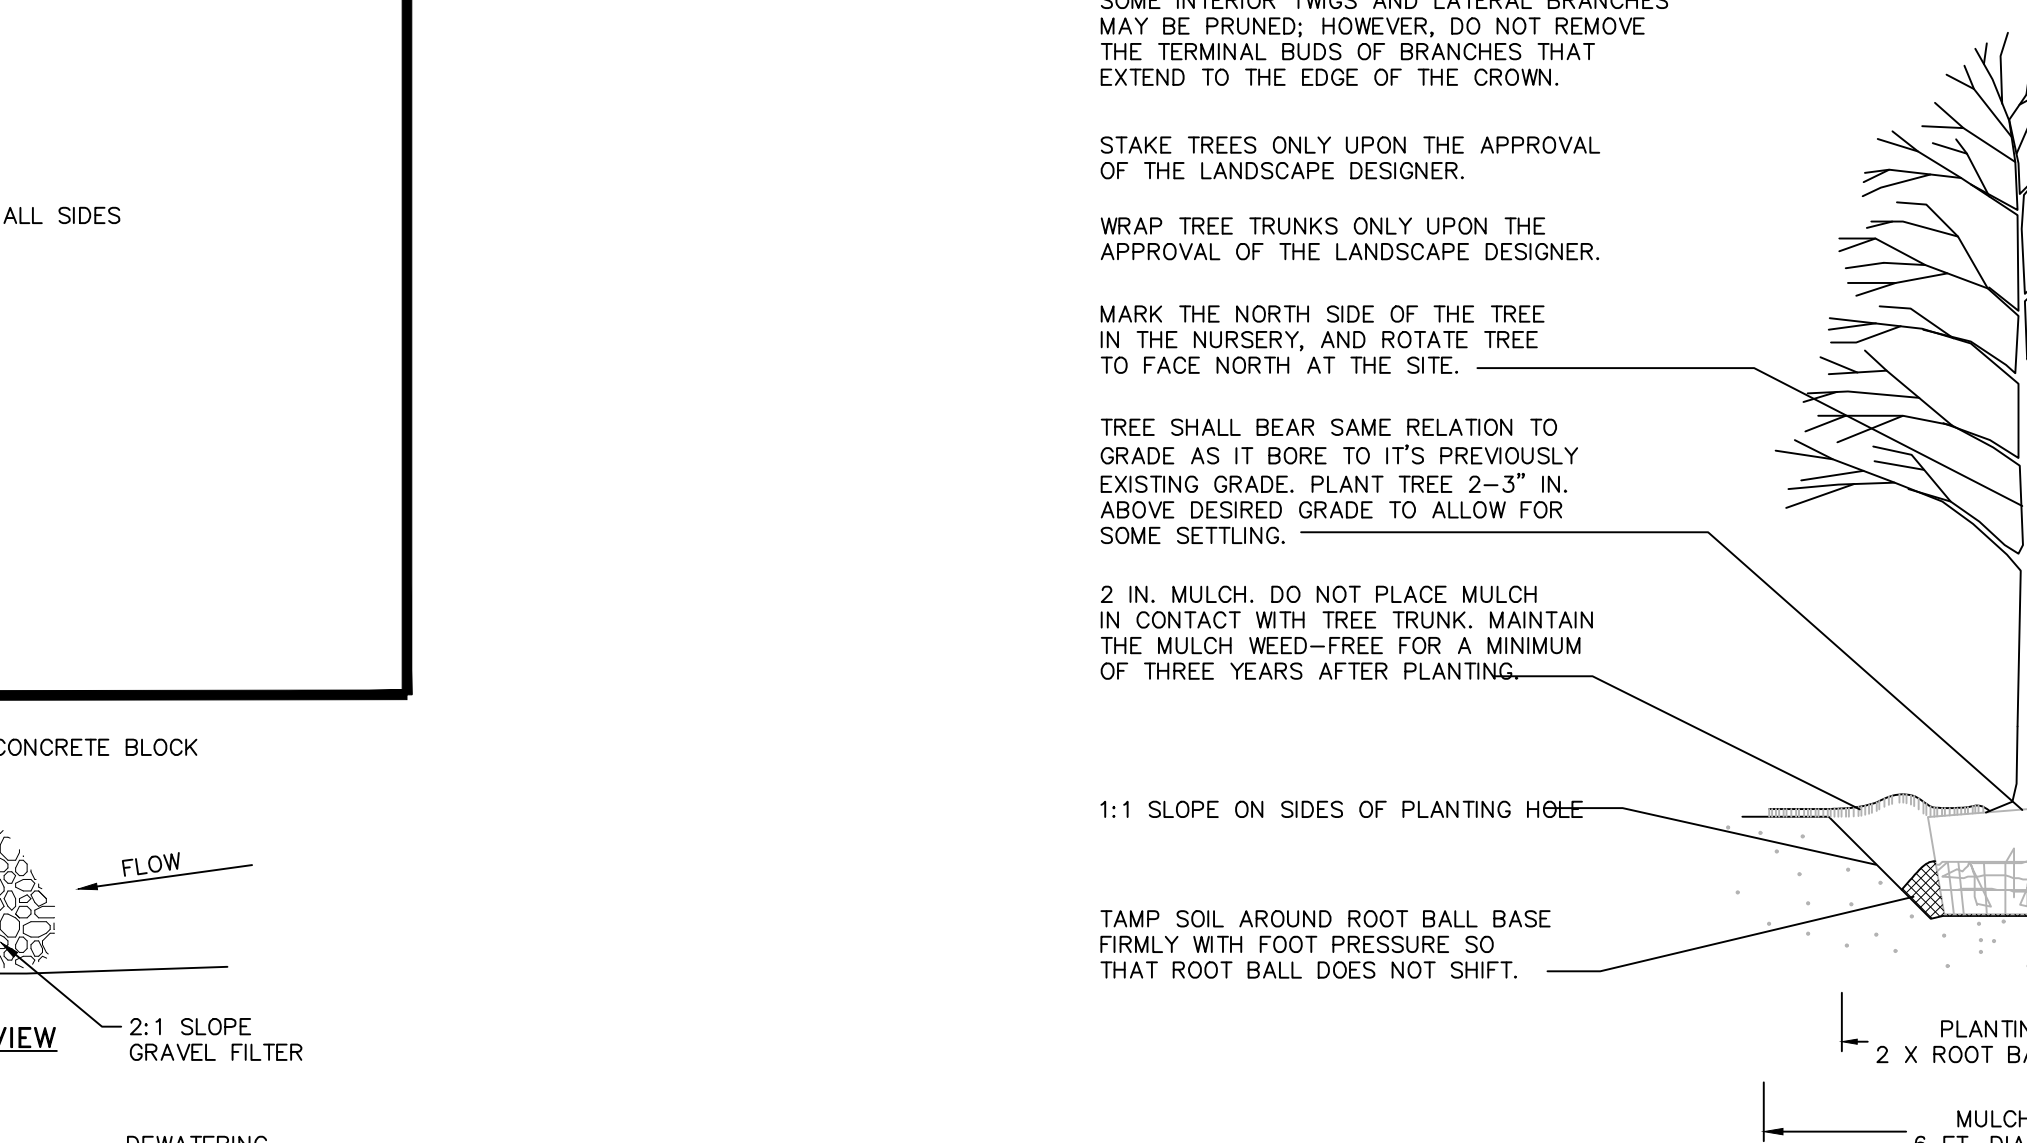
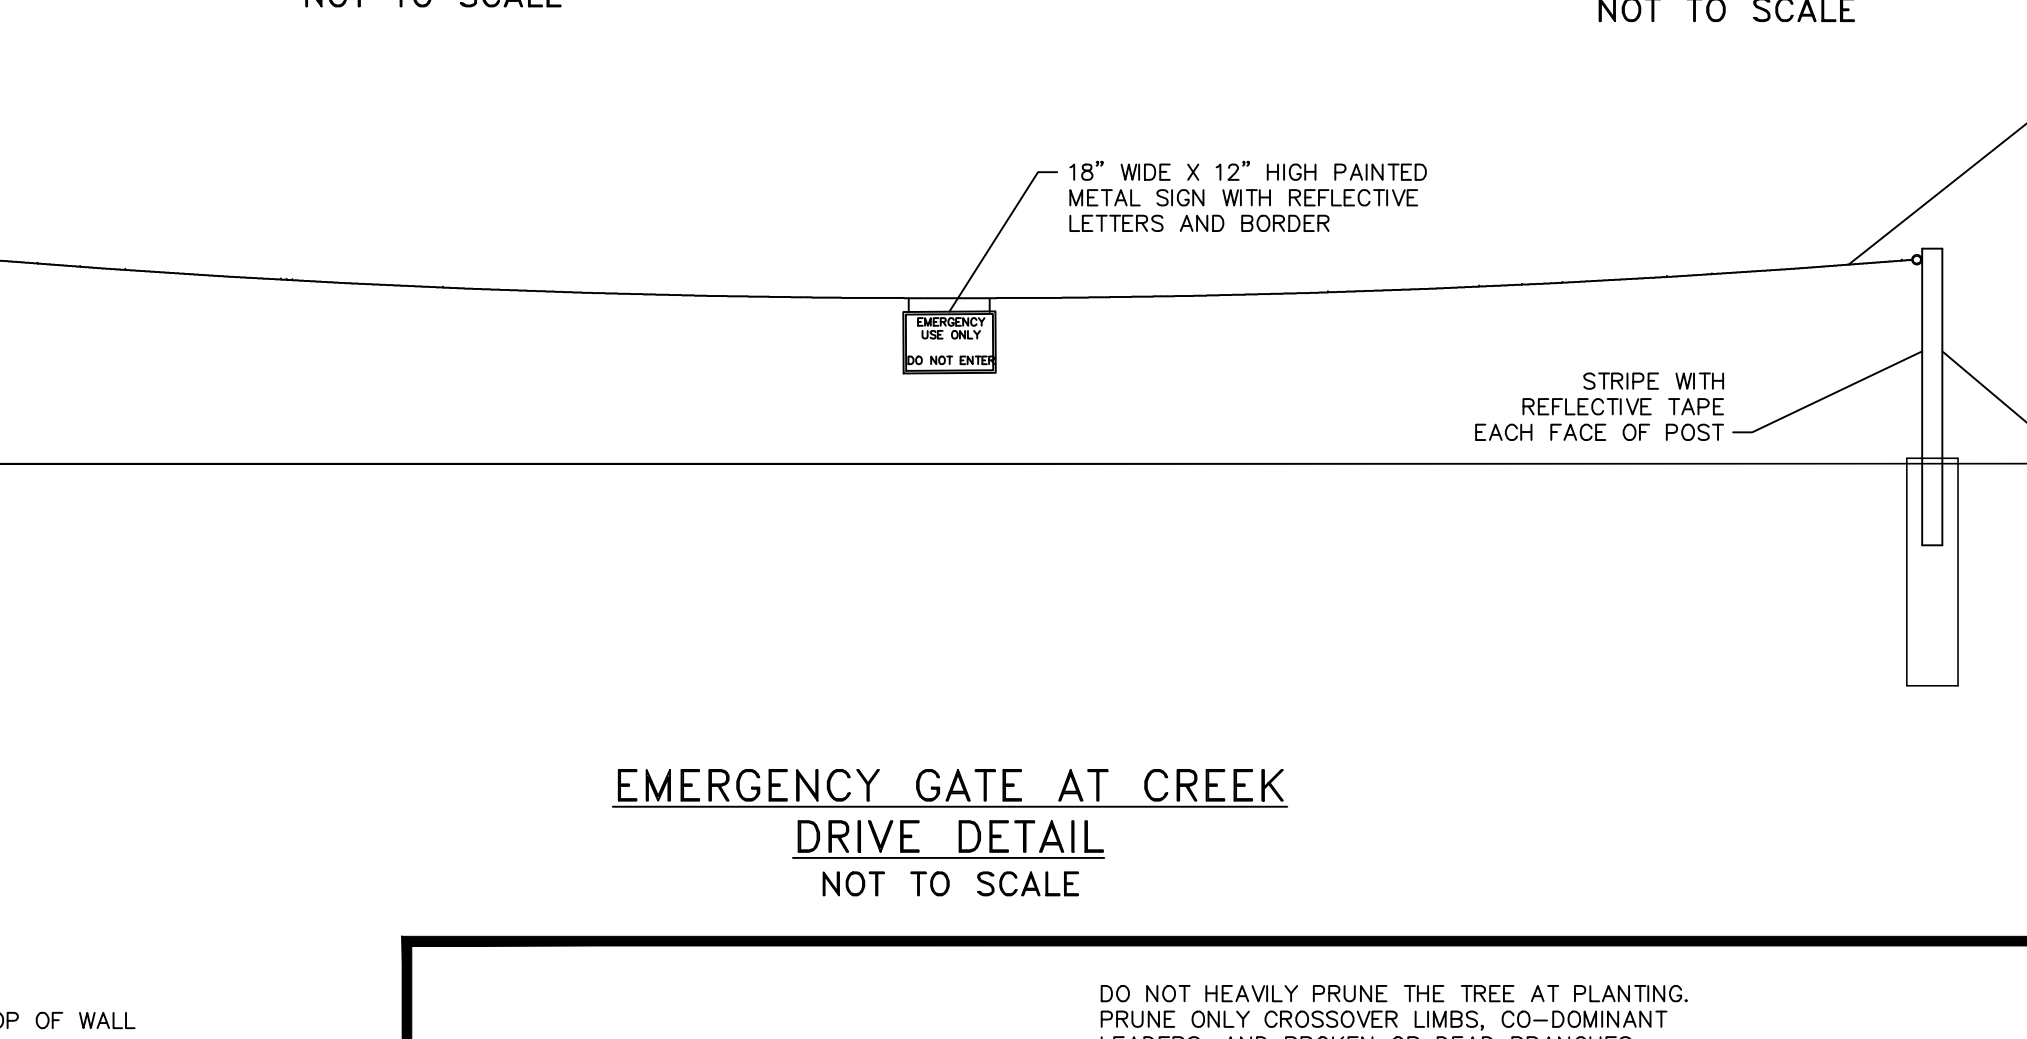
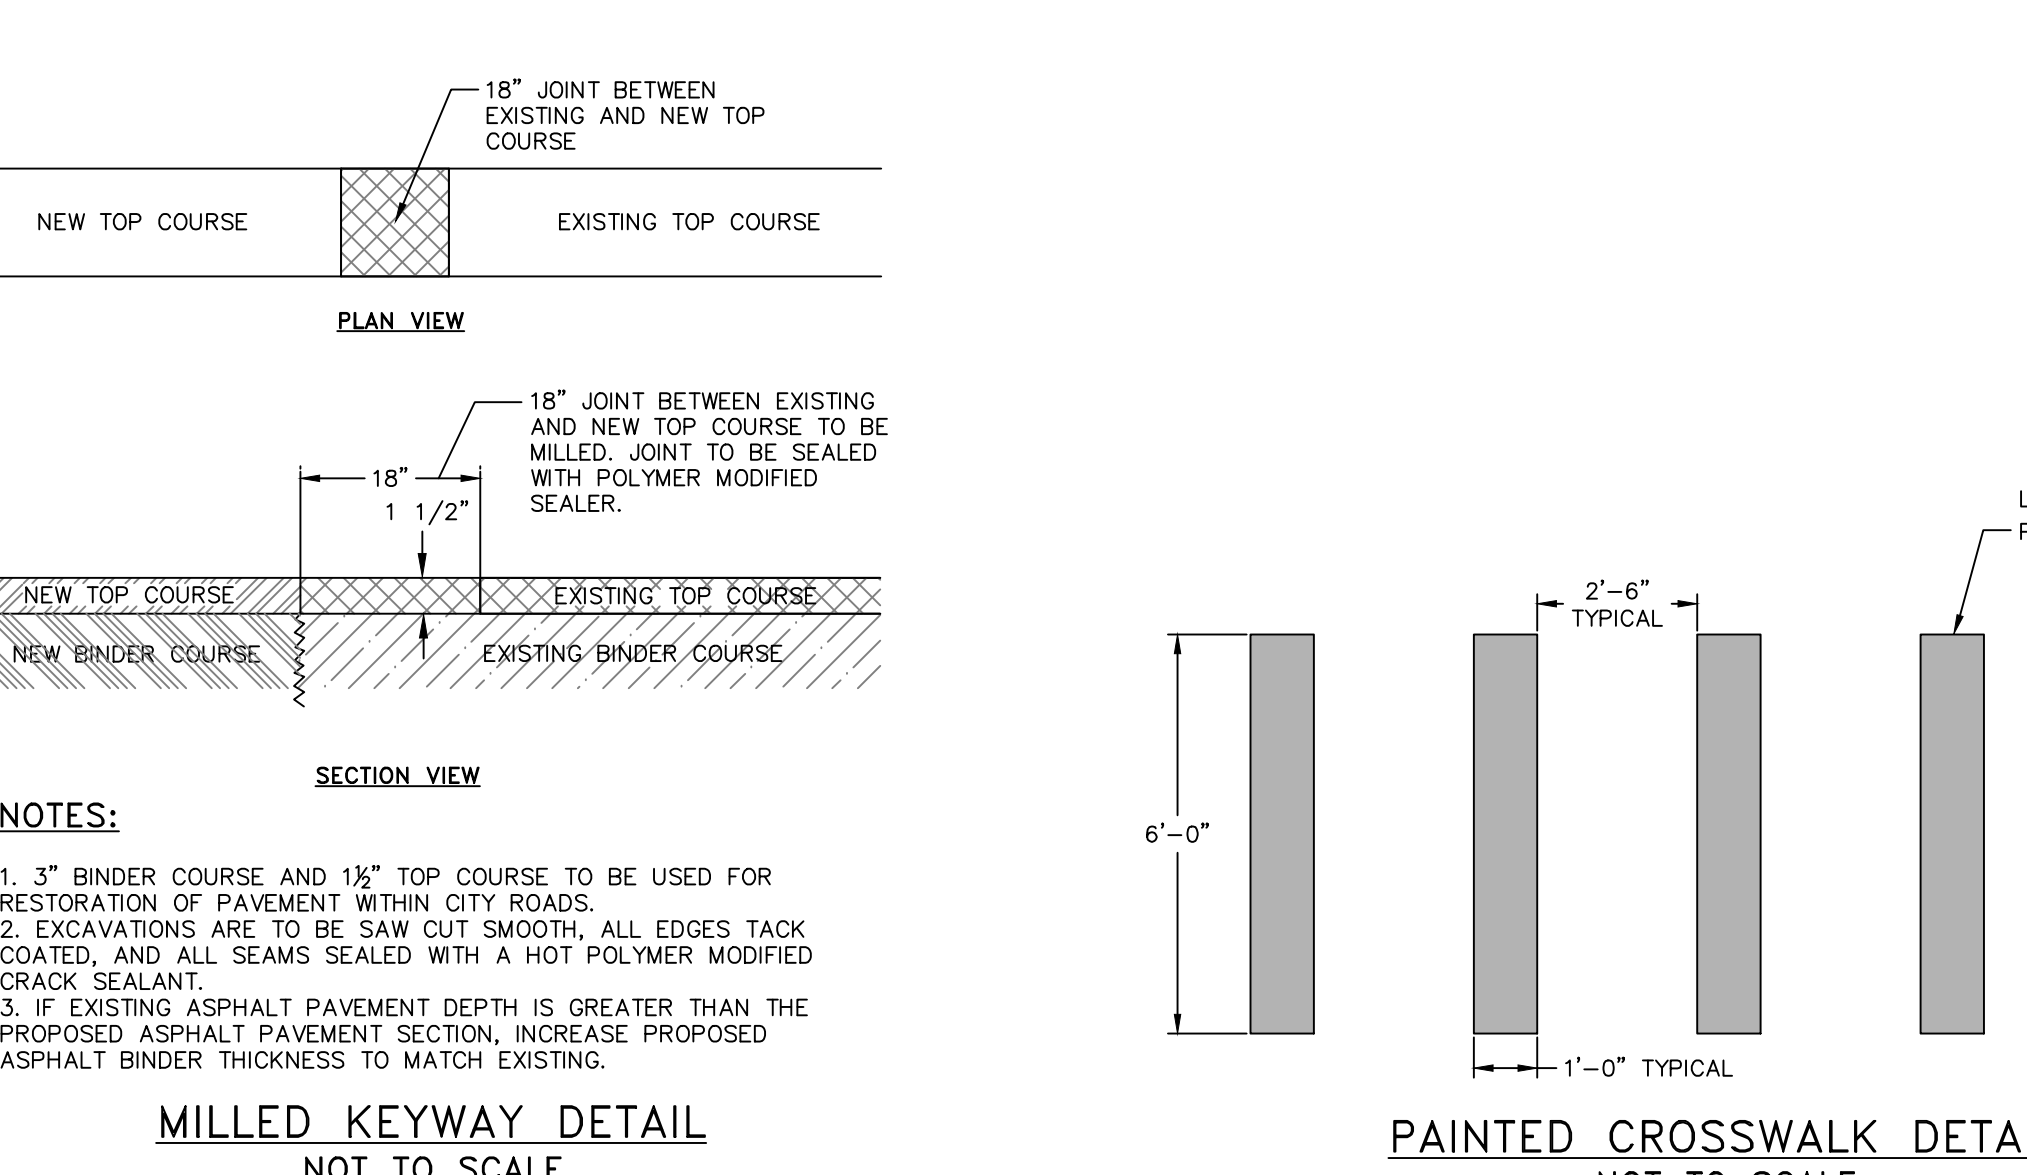
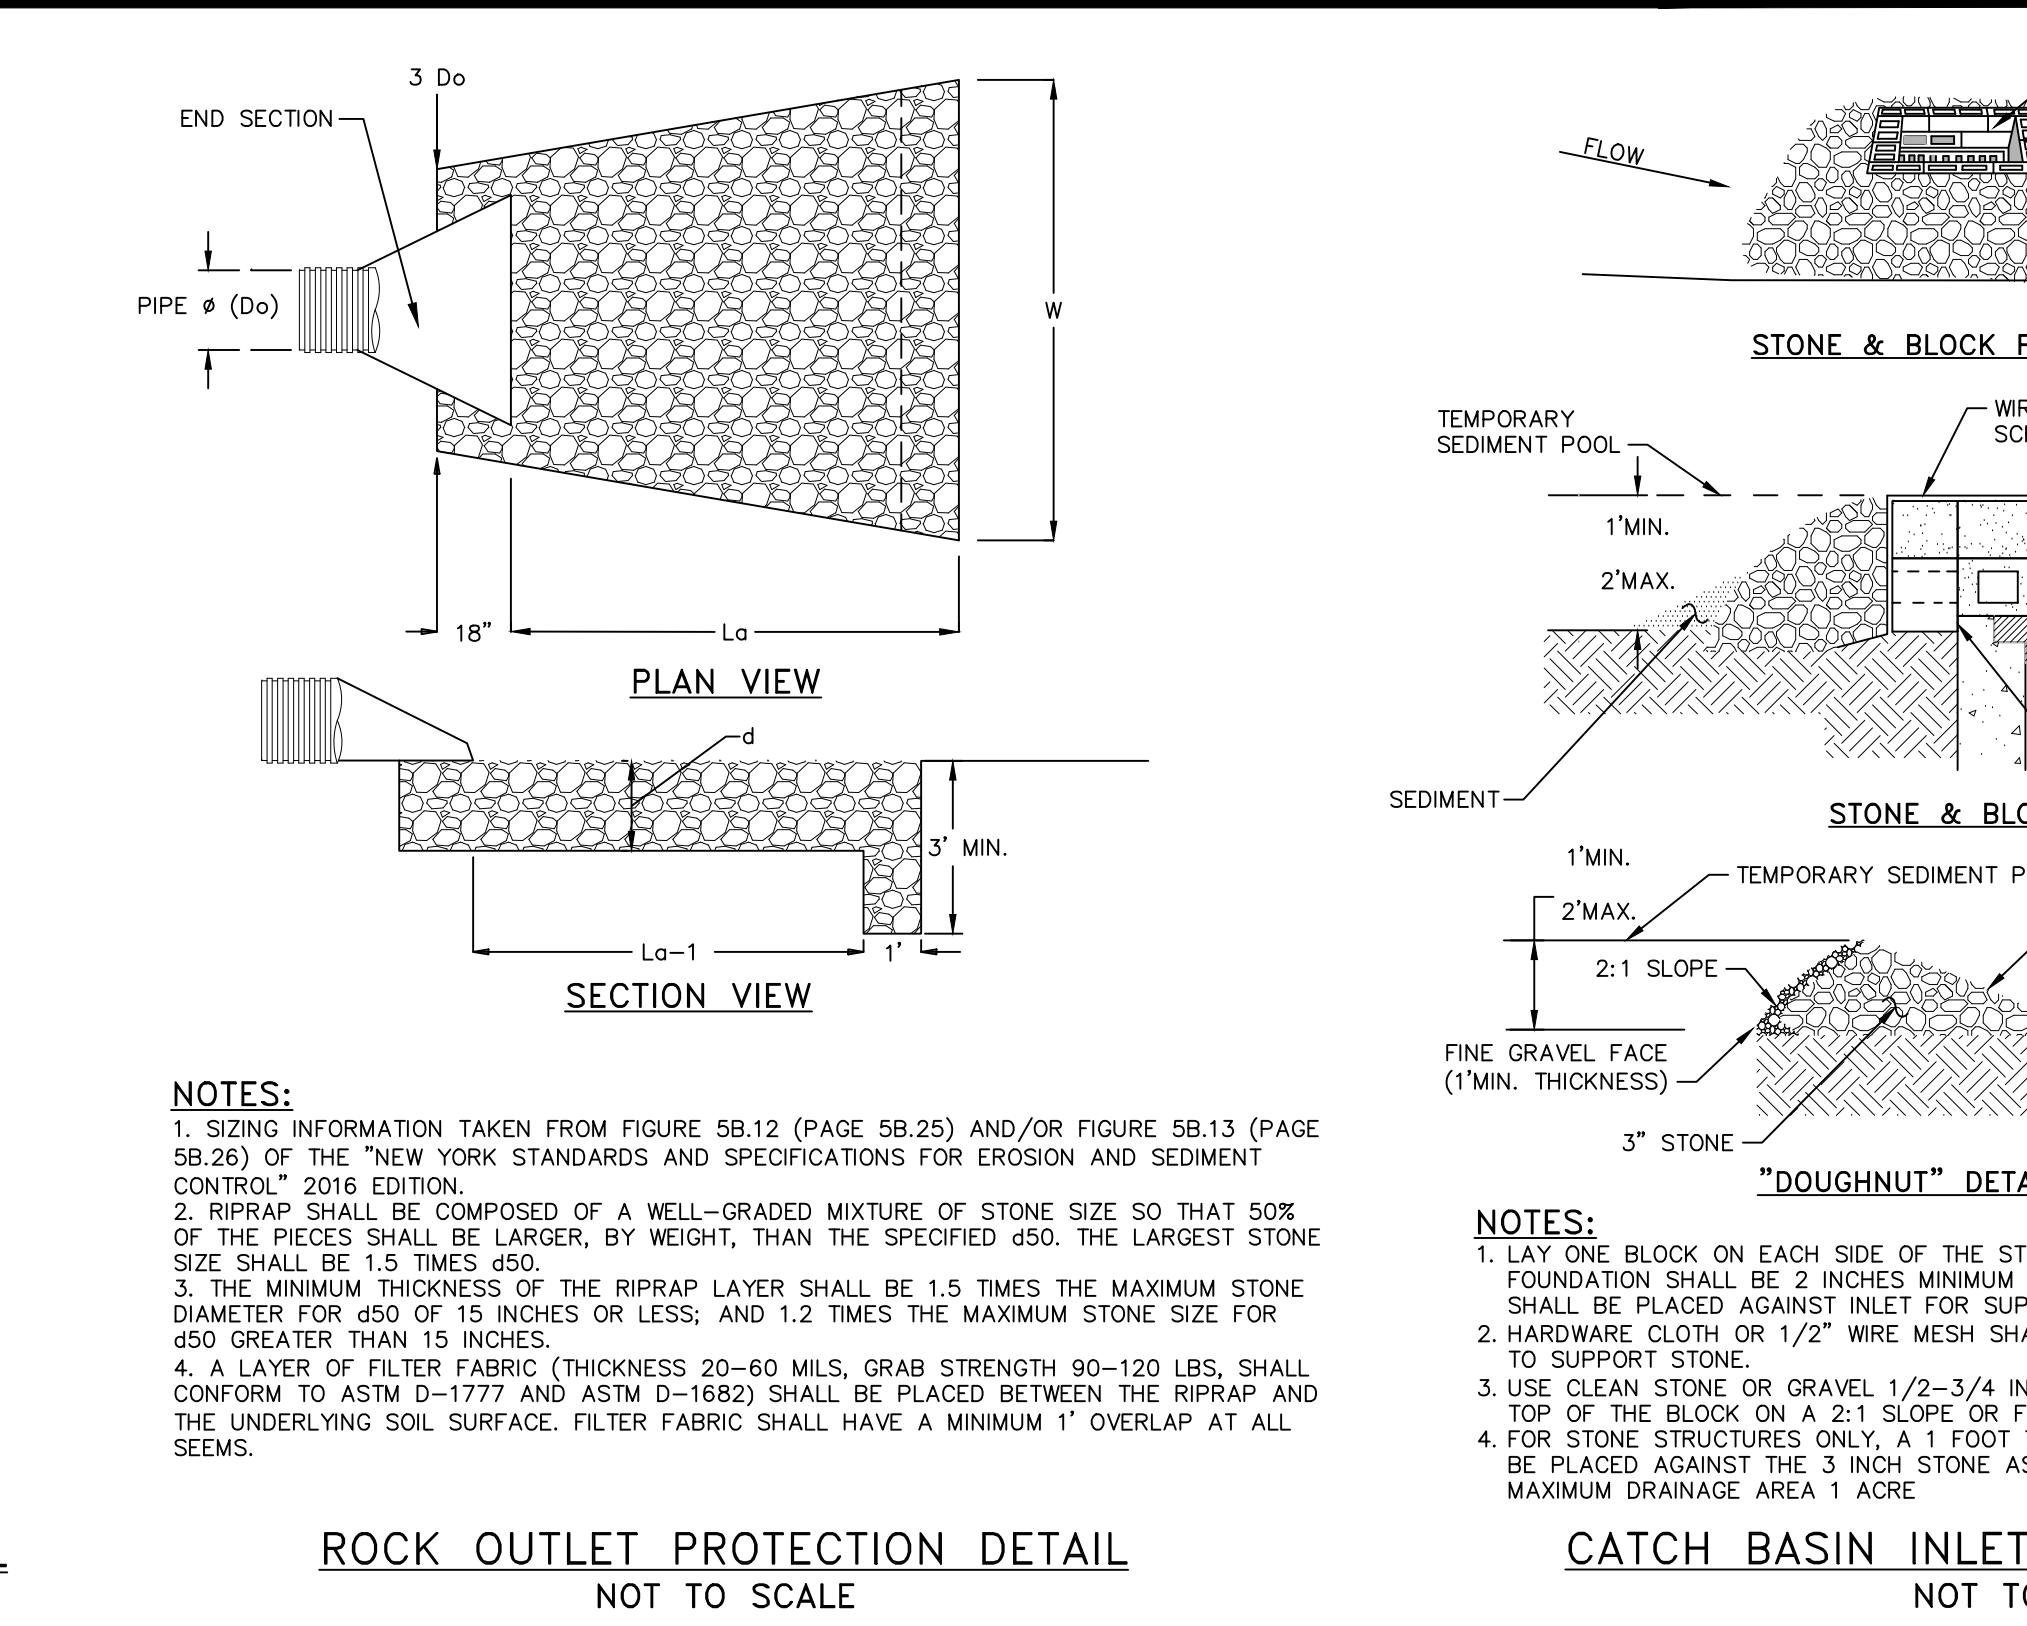
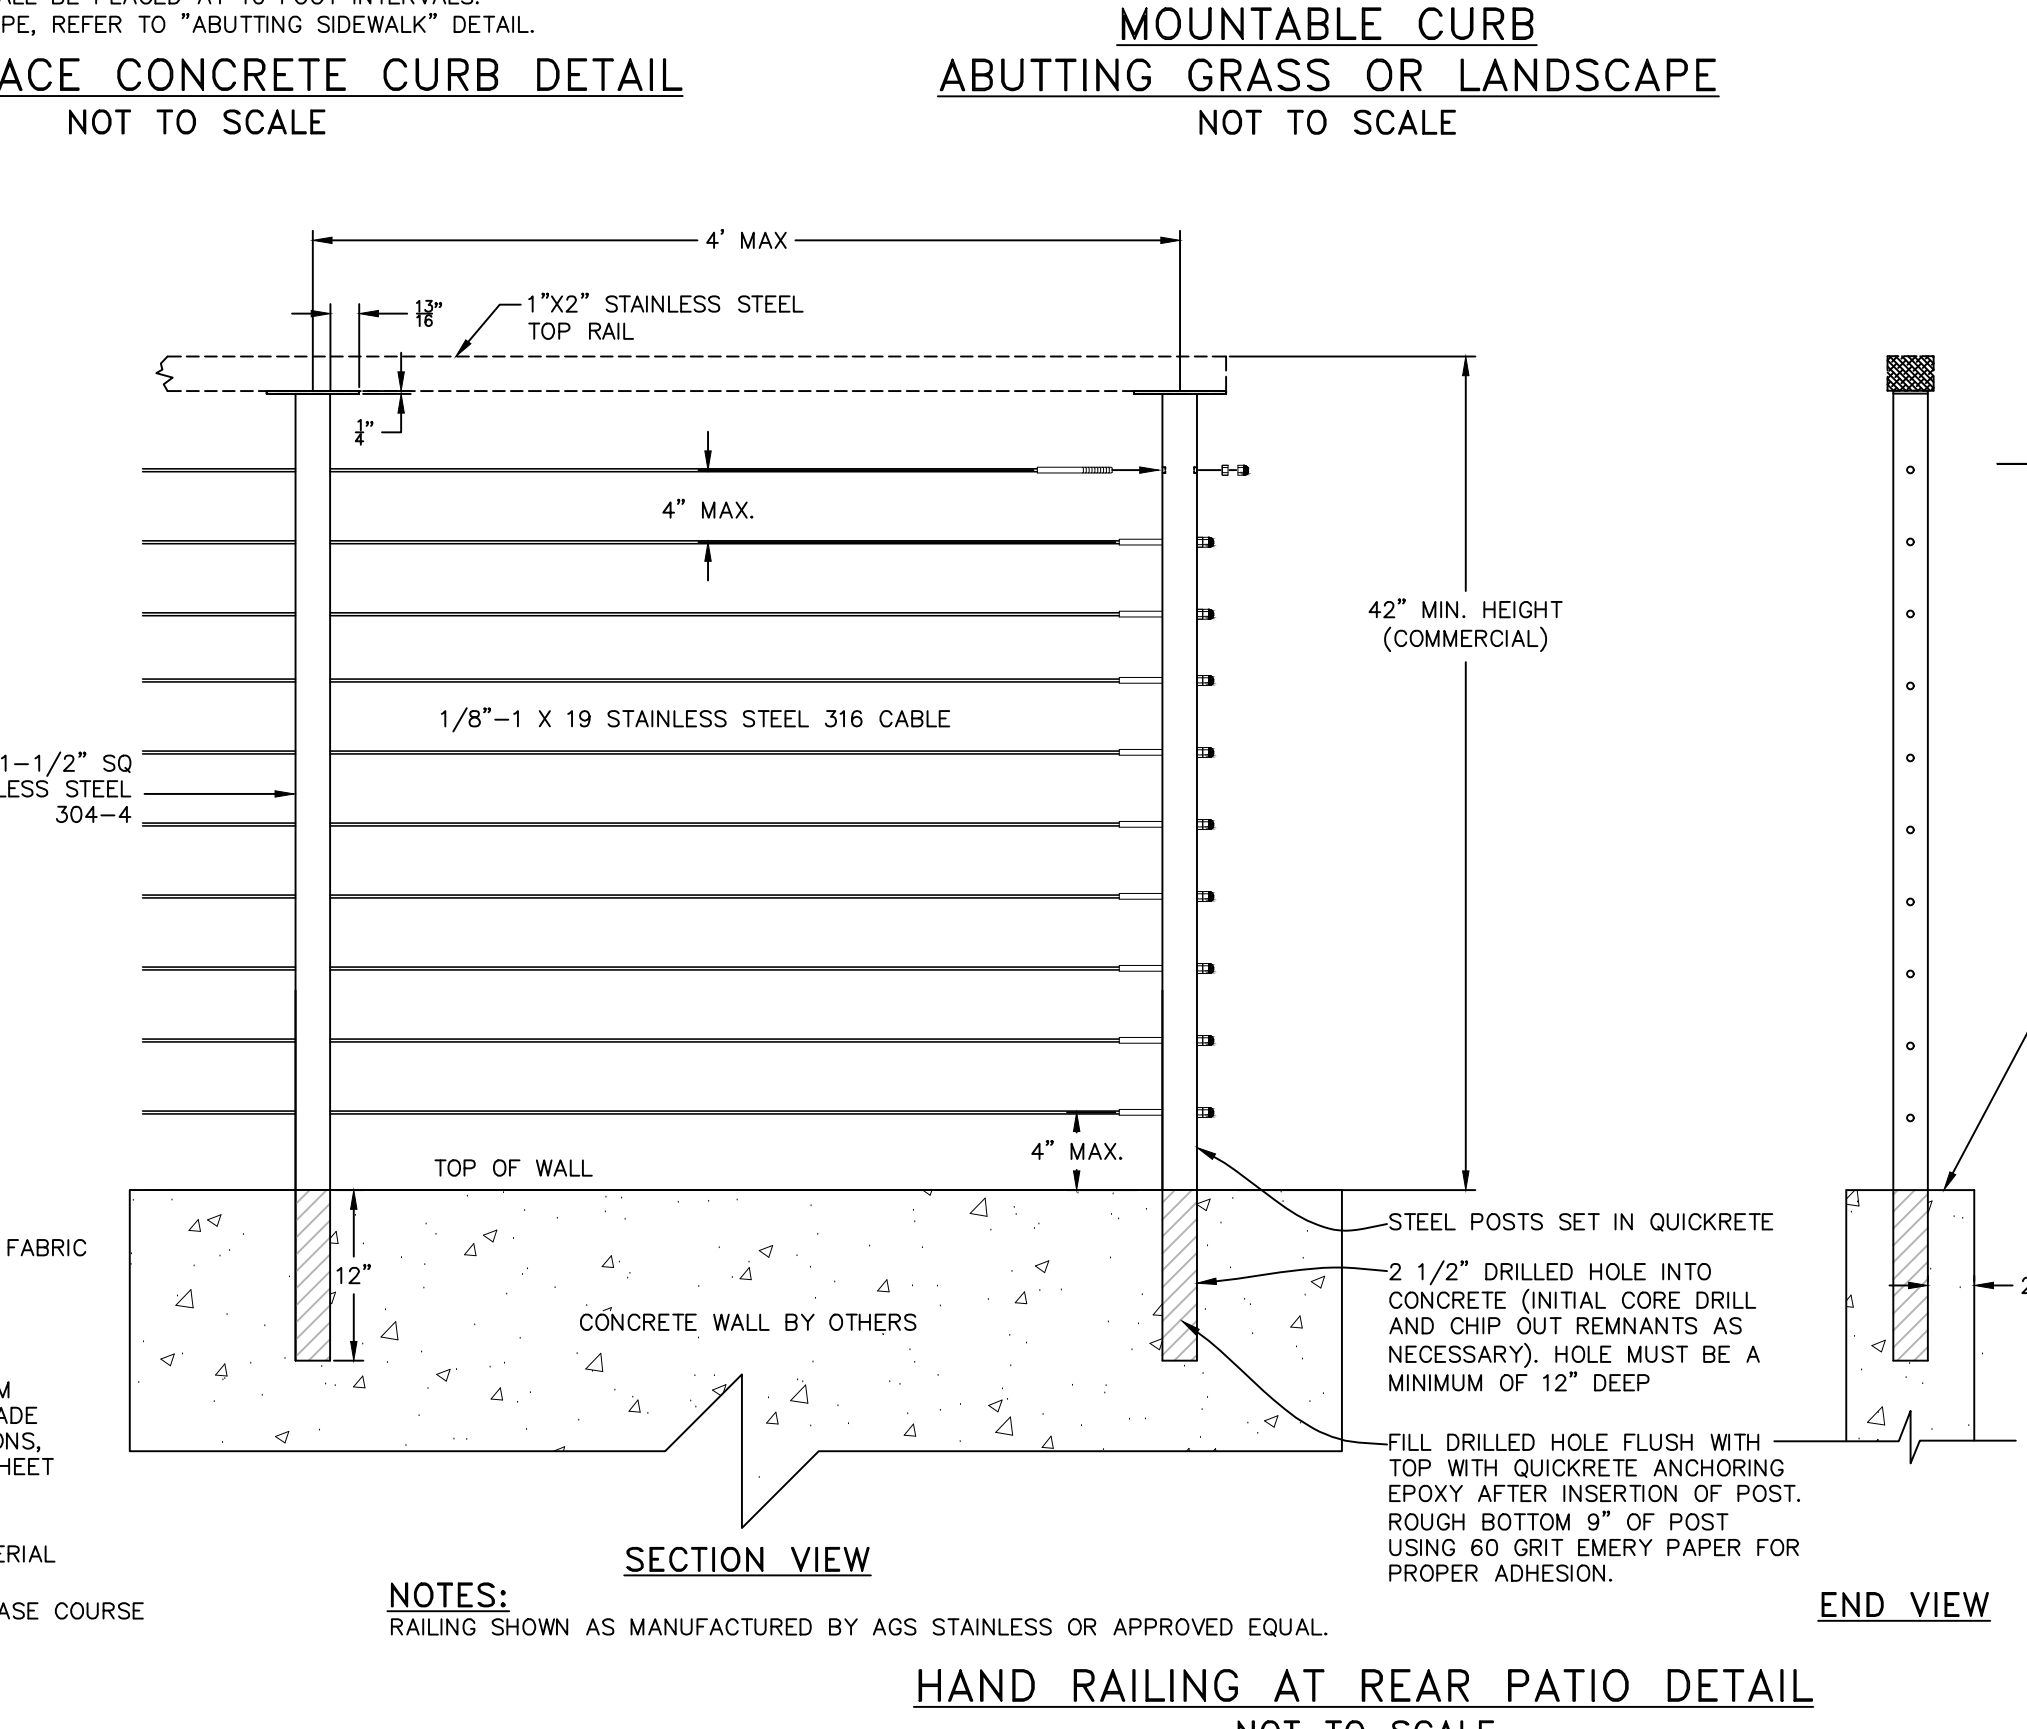
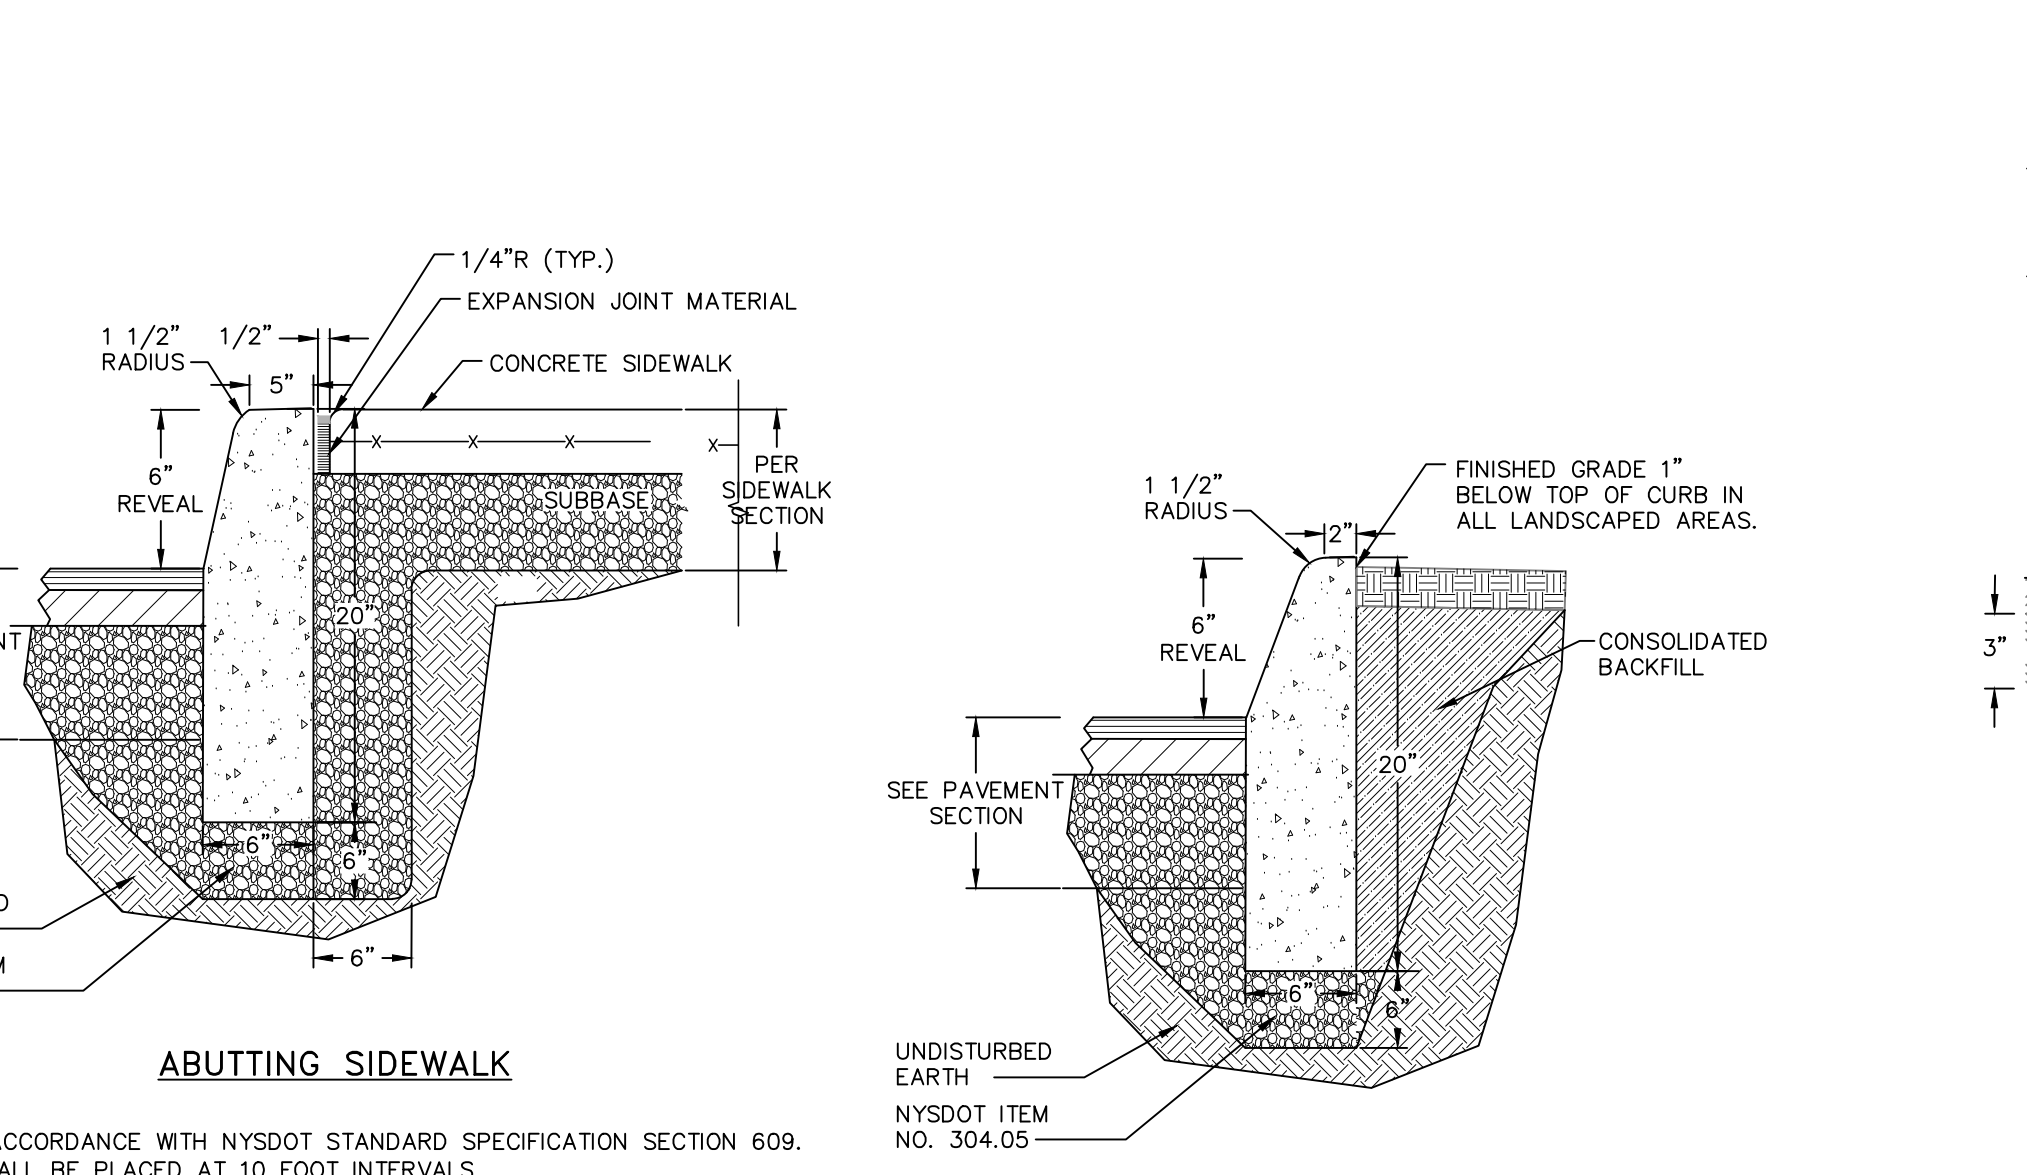
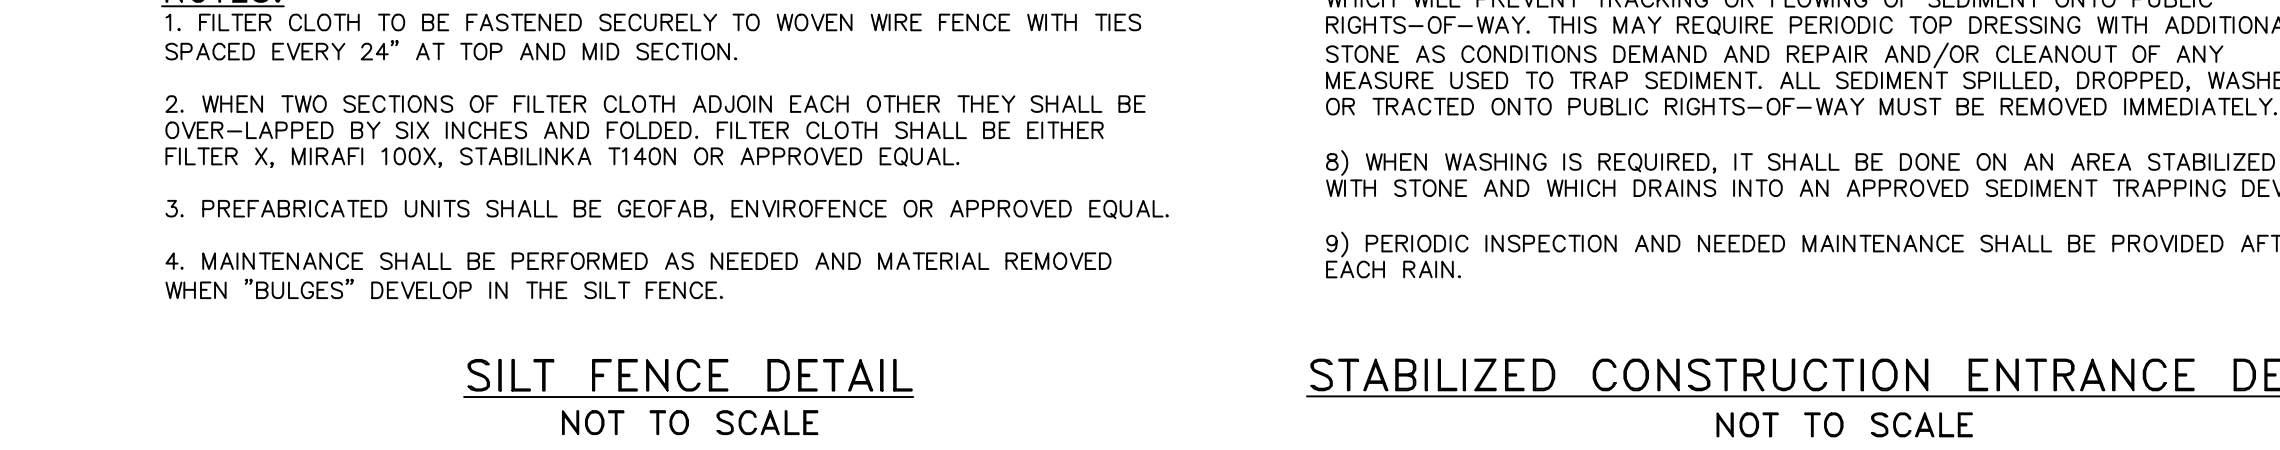
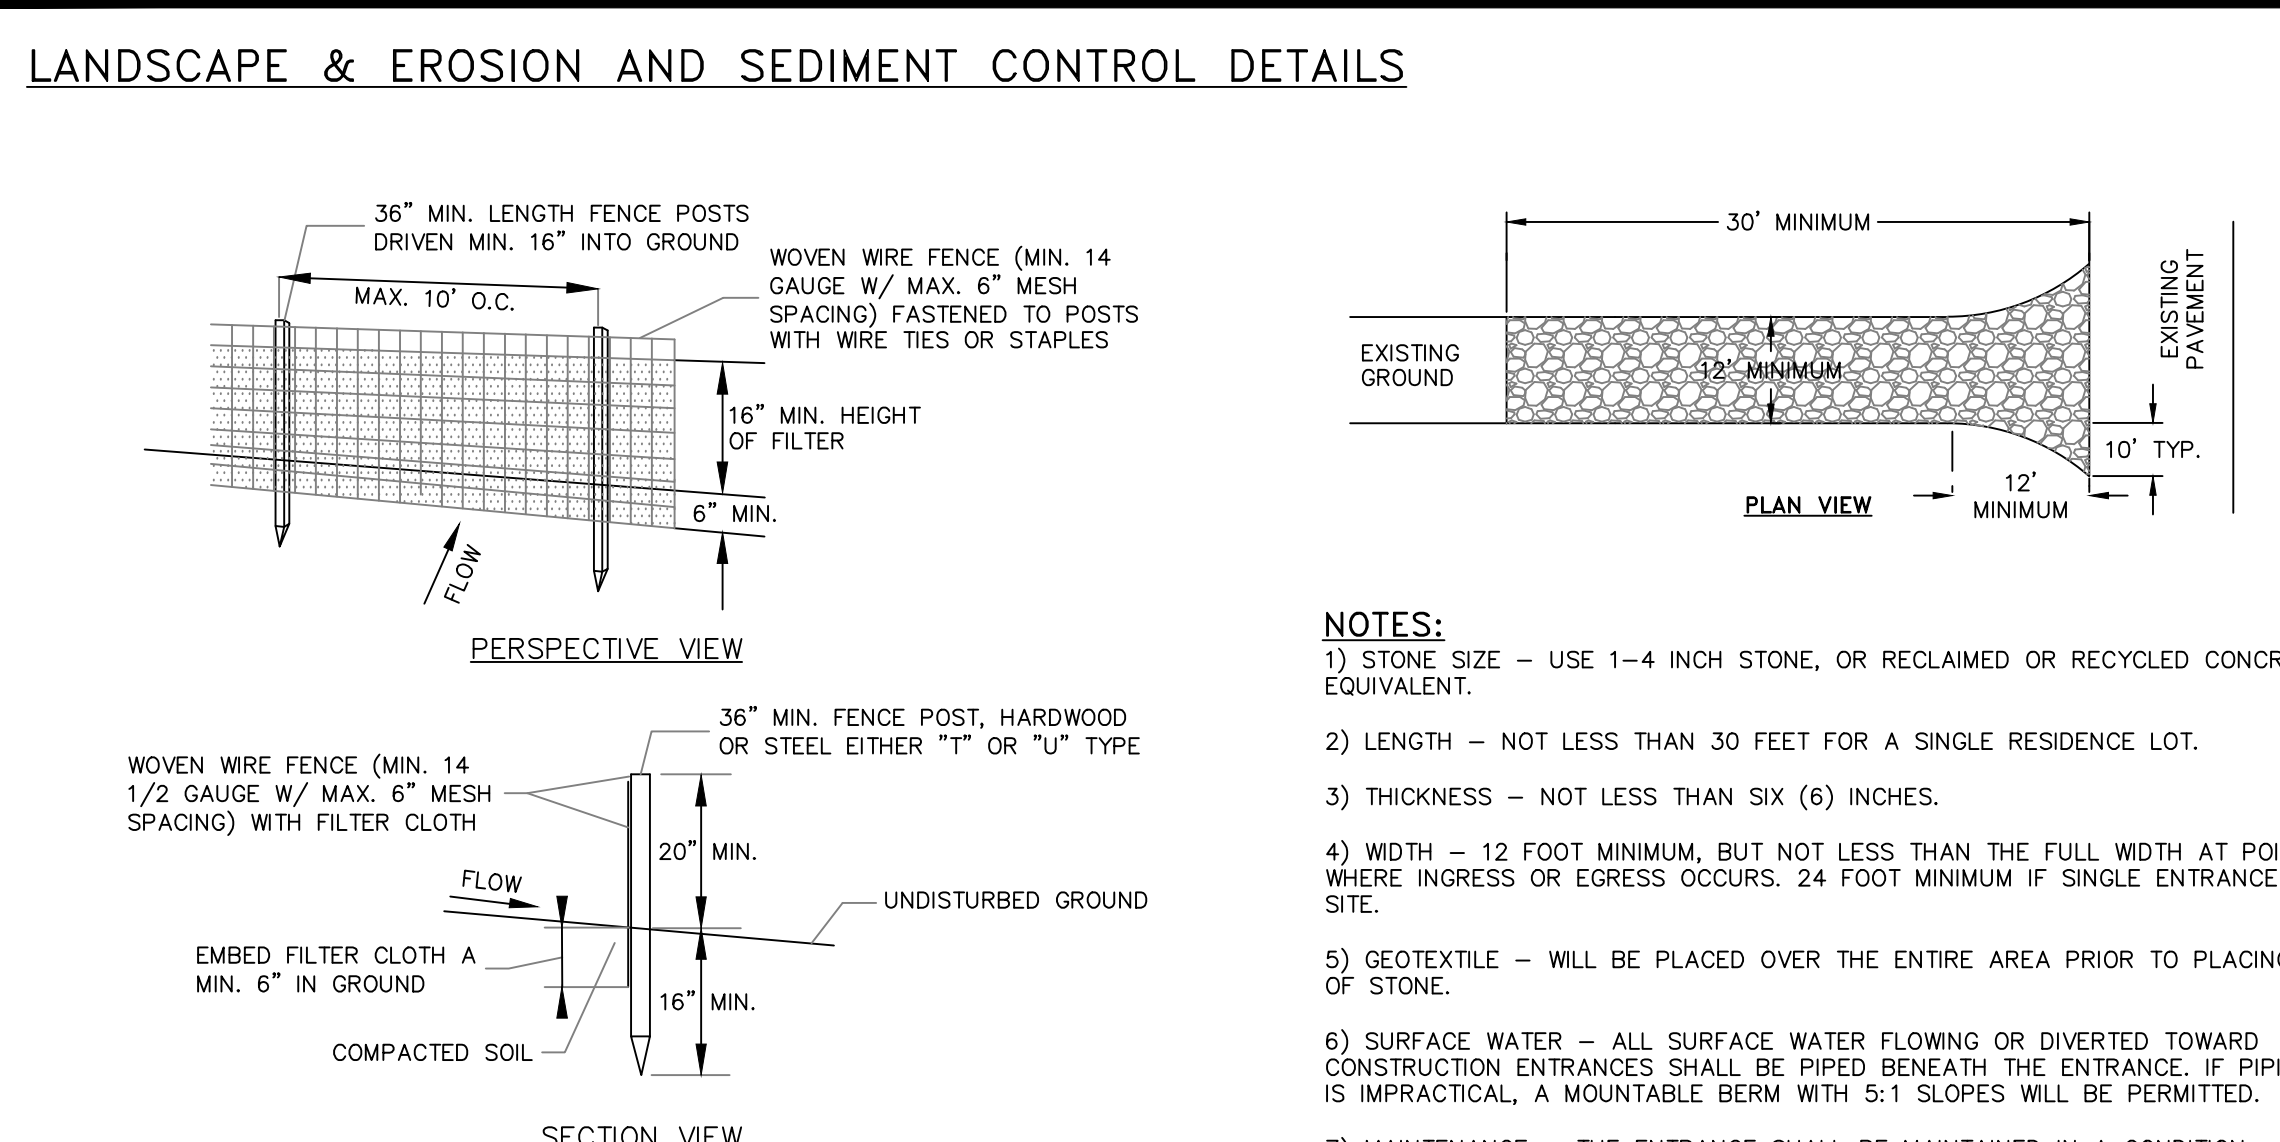
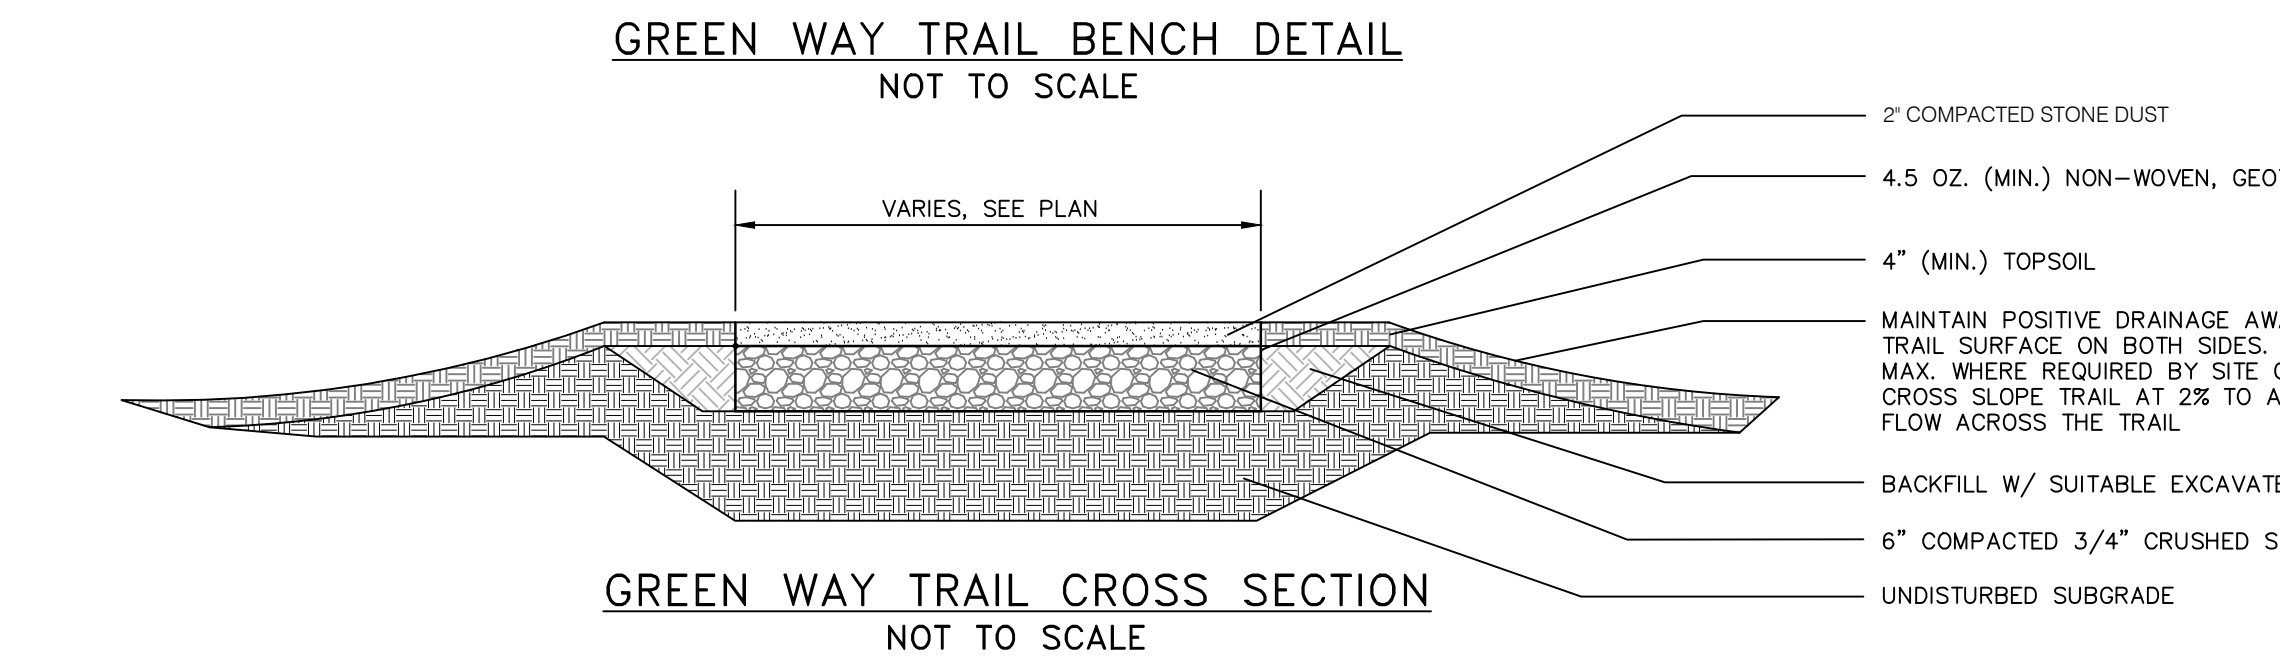
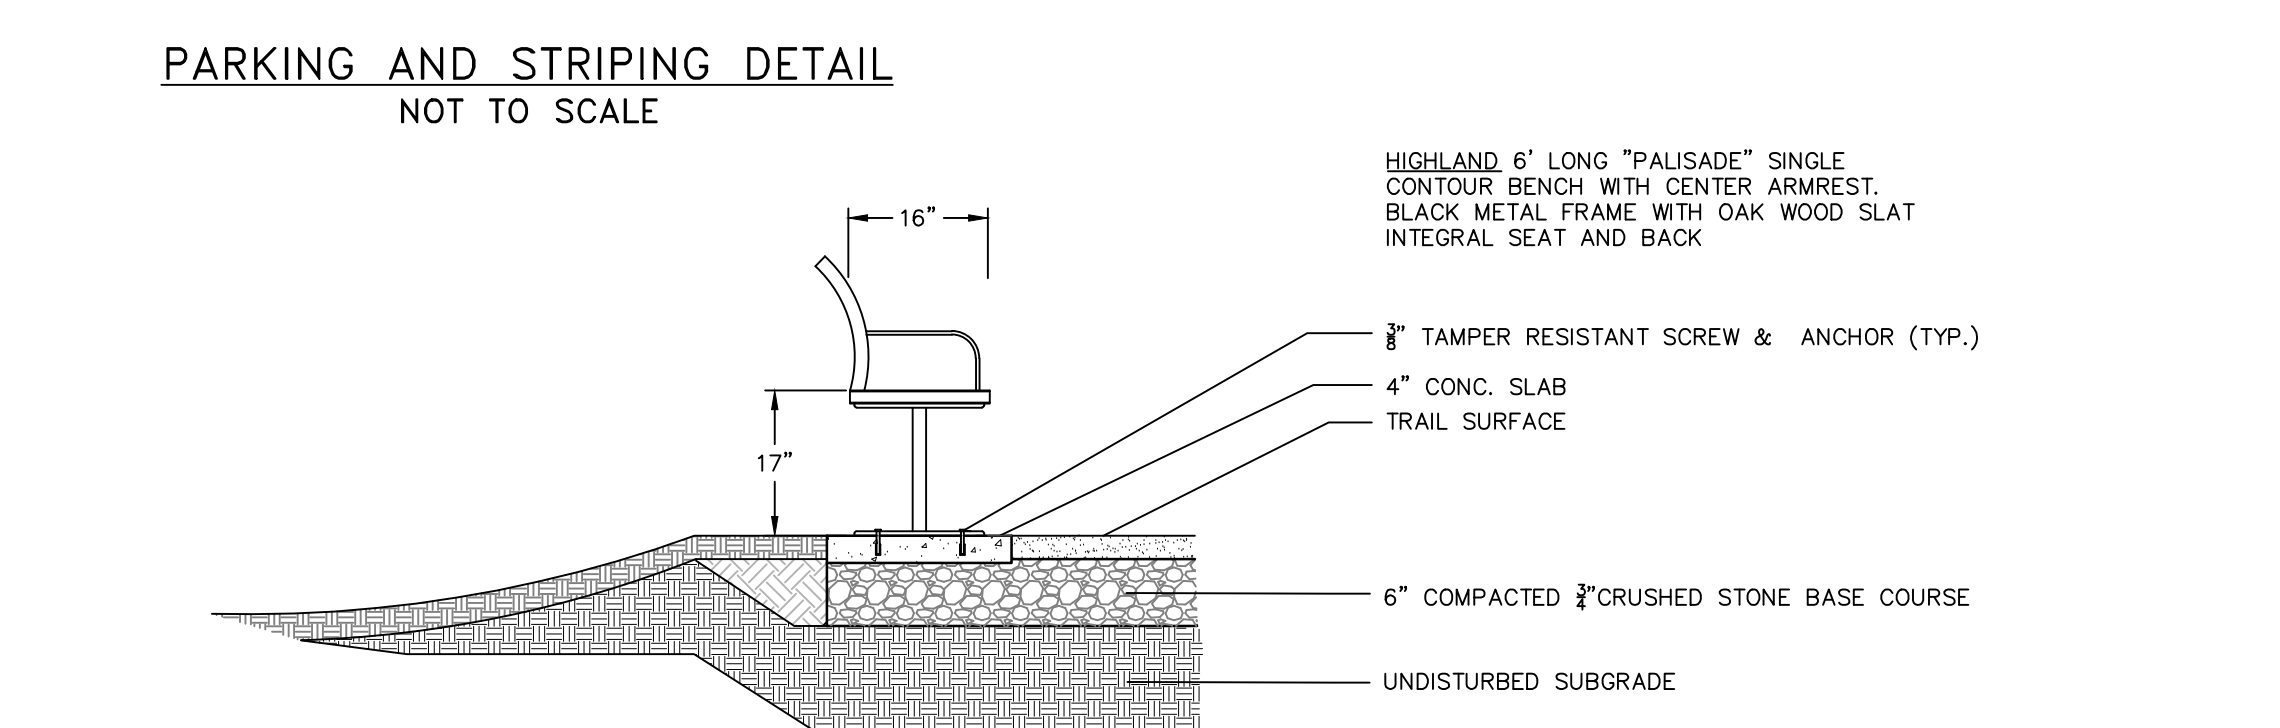
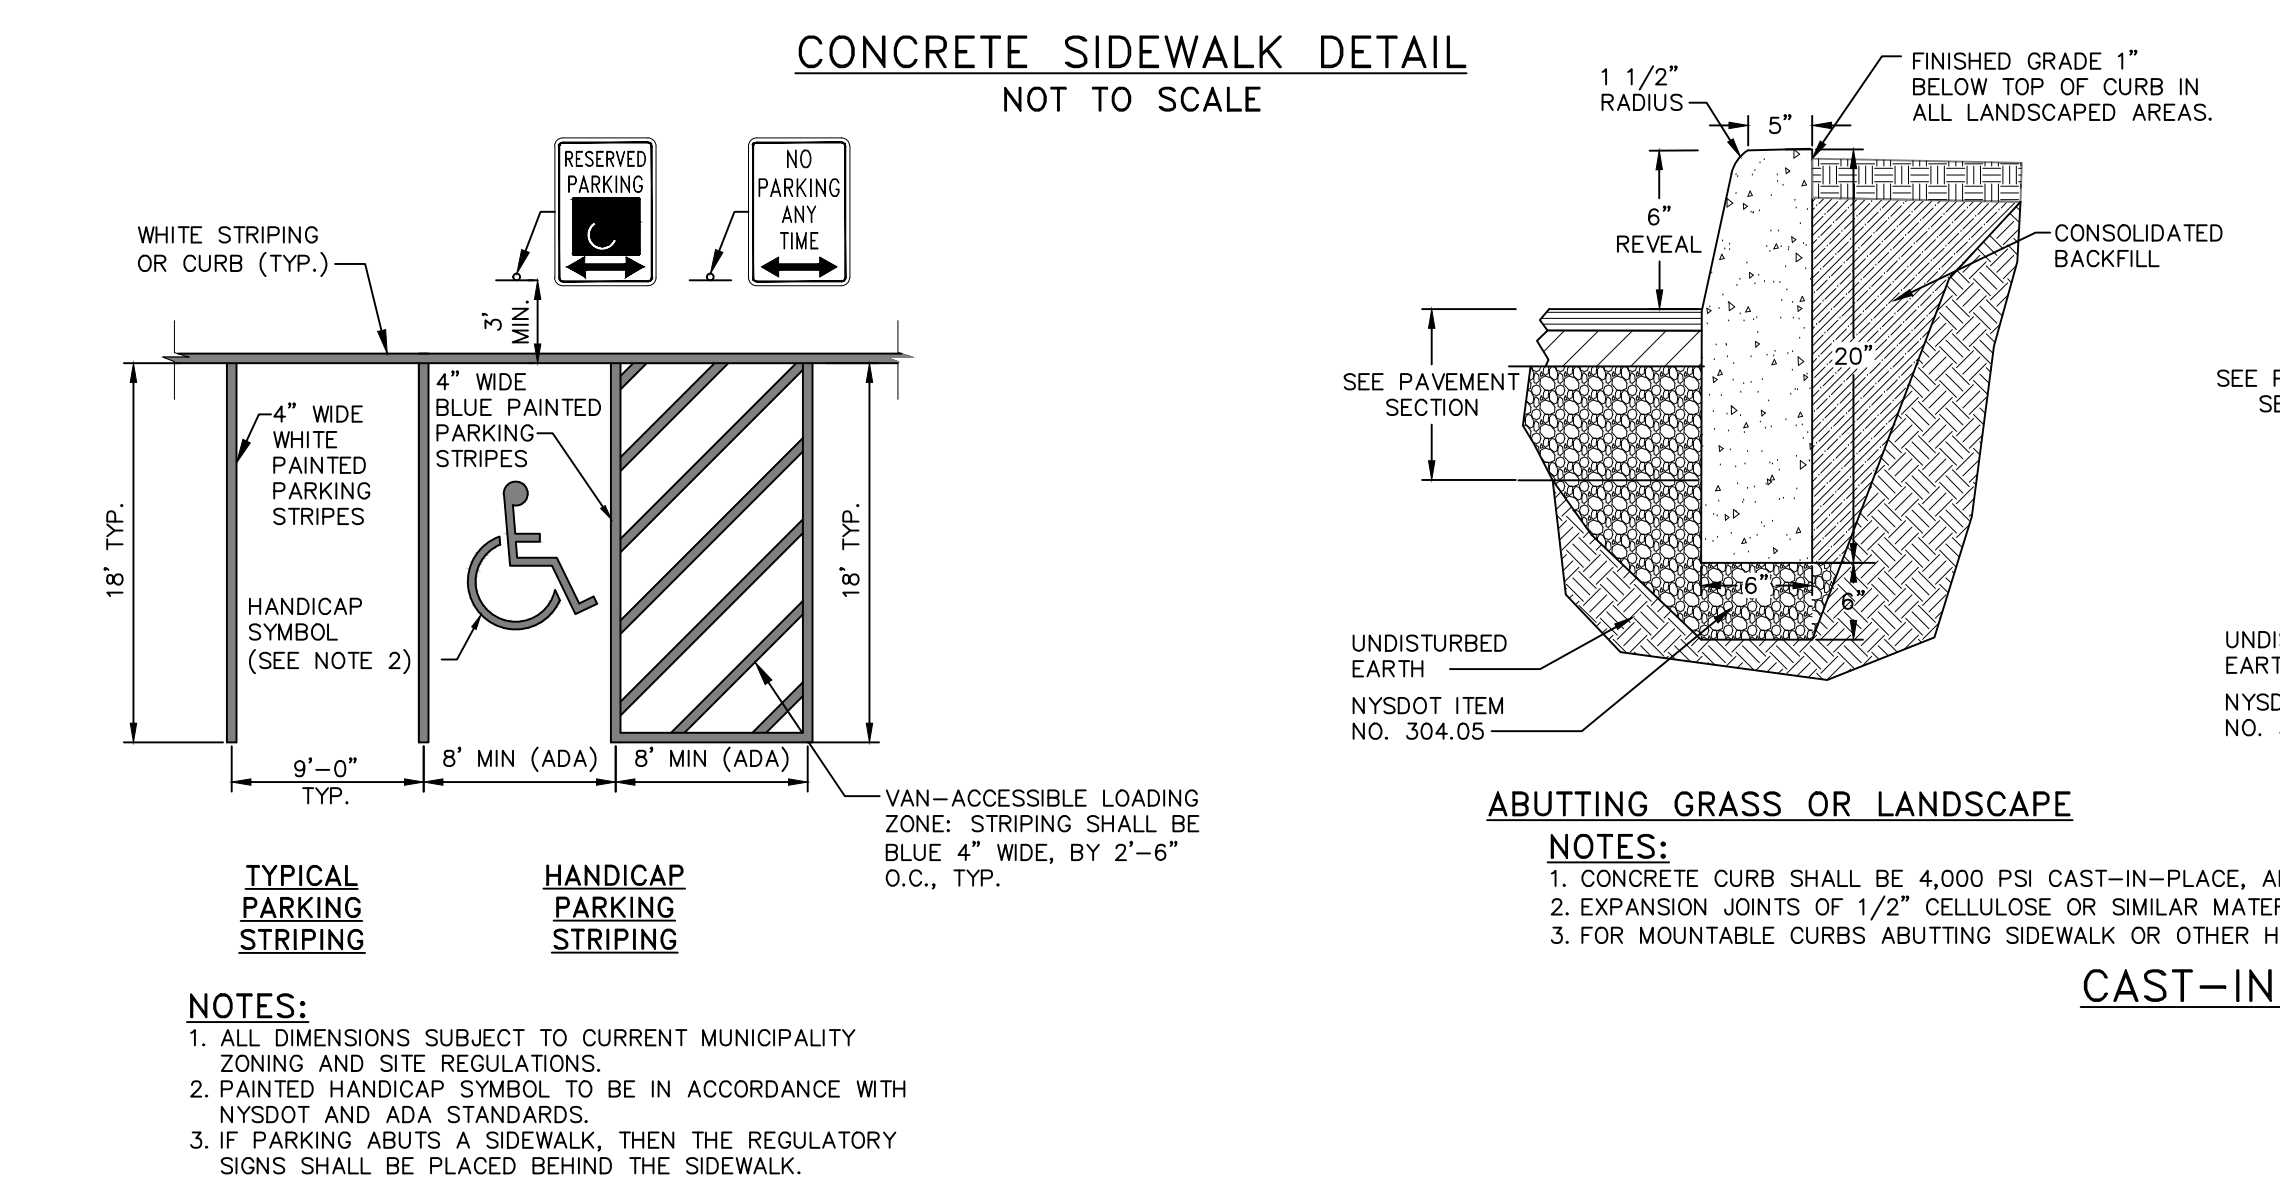
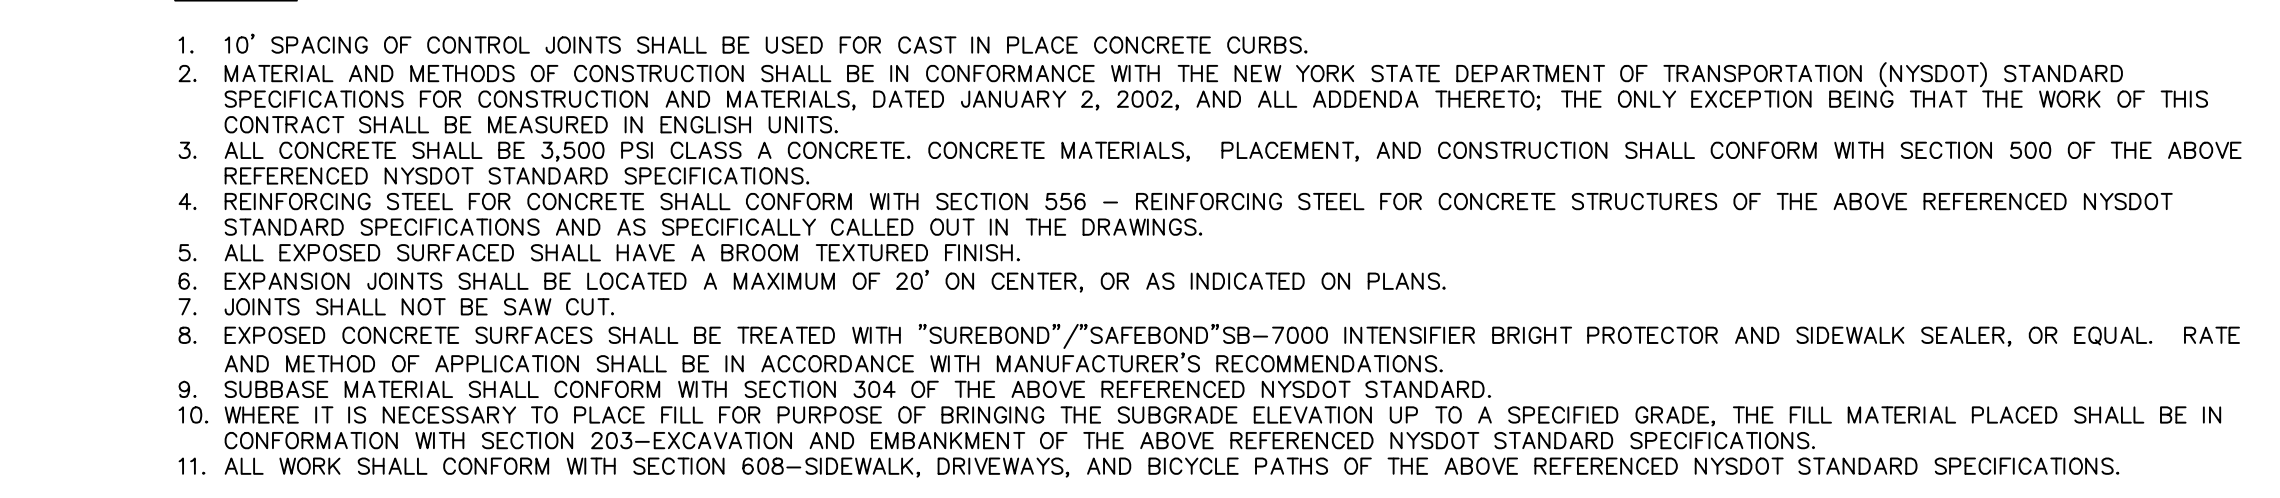


SITE DETAILS

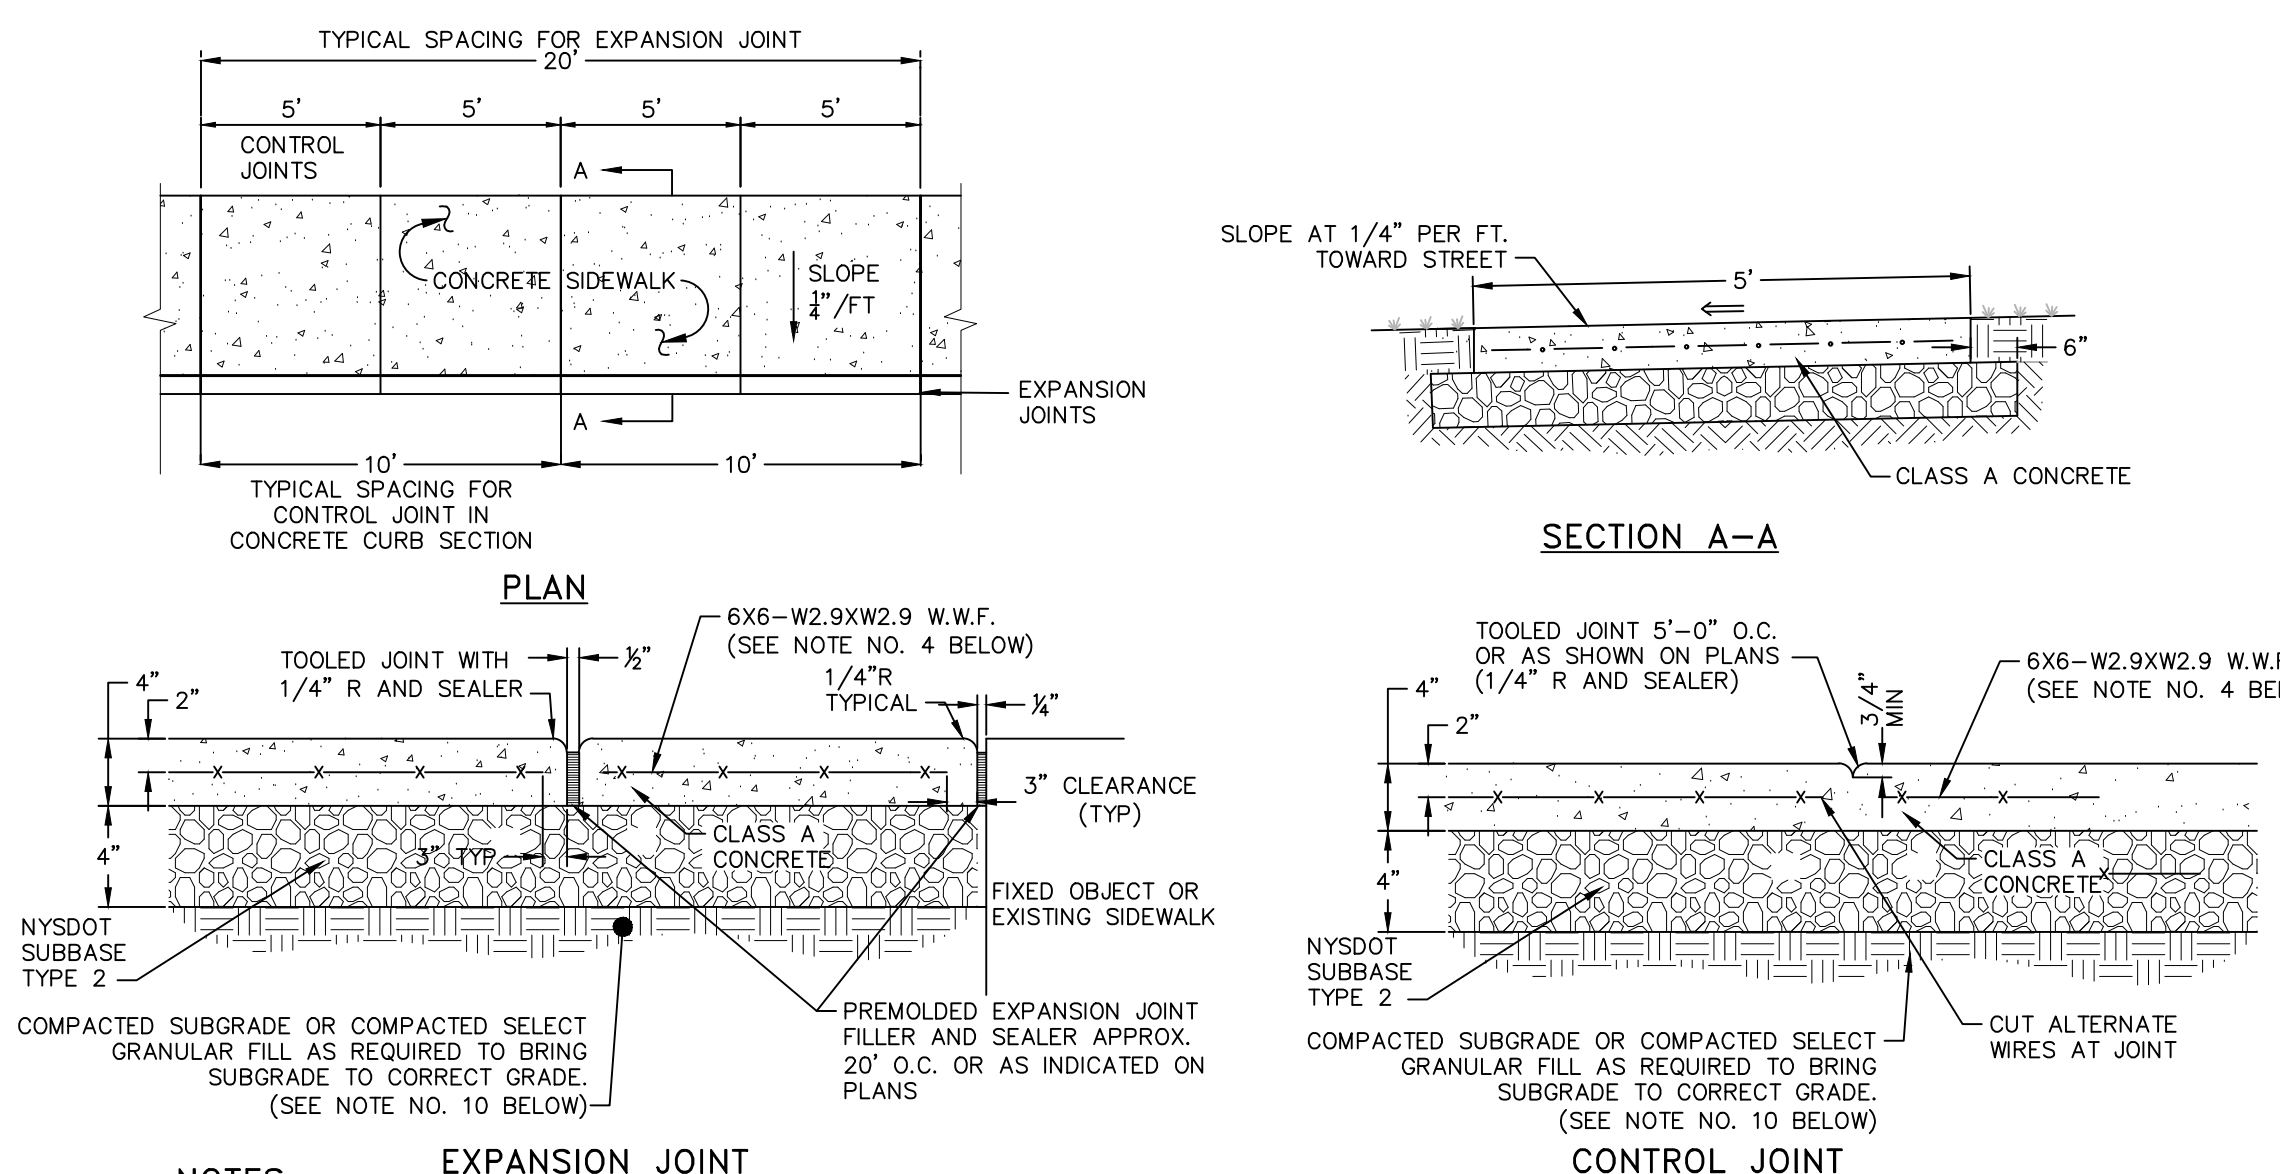

DRAWN BY: MAB			CHECKED BY: DKG				
REVISIONS:							
NO.	DATE	DESCRIPTION	BY	NO.	DATE	DESCRIPTION	BY
1	12/28/18	REVISED FOR PLANNING BOARD SUBMISSION	MAB				
2	02/28/19	NO CHANGE ON THIS SHEET	MAB				
3	03/28/19	REVISED PER PLANNING BOARD COMMENTS	MAB				
4	04/28/19	REVISED PER PLANNING BOARD COMMENTS	MAB				
5	05/28/19	NO CHANGE THIS SHEET	MAB				
6	10/29/19	REVISED PER PLANNING BOARD COMMENTS	CMB				

Dig Safely New York
800-962-7962
www.digsafelynewyork.com

HUDSON LAND DESIGN
PROFESSIONAL ENGINEERING P.C.
174 MAIN ST., BEACON, NEW YORK 12508
13 CHAMBERS ST., NEWBURGH, NEW YORK 12560
PH: 845-440-6926
F: 845-440-6637

SEAL

HUDSON LAND DESIGN
PROFESSIONAL ENGINEERING P.C.
174 MAIN ST., BEACON, NEW YORK 12508
13 CHAMBERS ST., NEWBURGH, NEW YORK 12560
PH: 845-440-6926
F: 845-440-6637

SITE AND E&SC DETAILS

23-28 CREEK DRIVE

23-28 CREEK ROAD
CITY OF BEACON
DUTCH COUNTY, NEW YORK
TAX ID: 6054-37-037825

JOB #: 2018-029
DATE: 10/23/2018
SCALE: AS SHOWN
TITLE: D-1
SHEET: 10 OF 12

UNAUTHORIZED ALTERATIONS OR ADDITIONS TO THIS DRAWING IS A VIOLATION OF SECTION 7209.2 OF THE NEW YORK EDUCATION LAW