

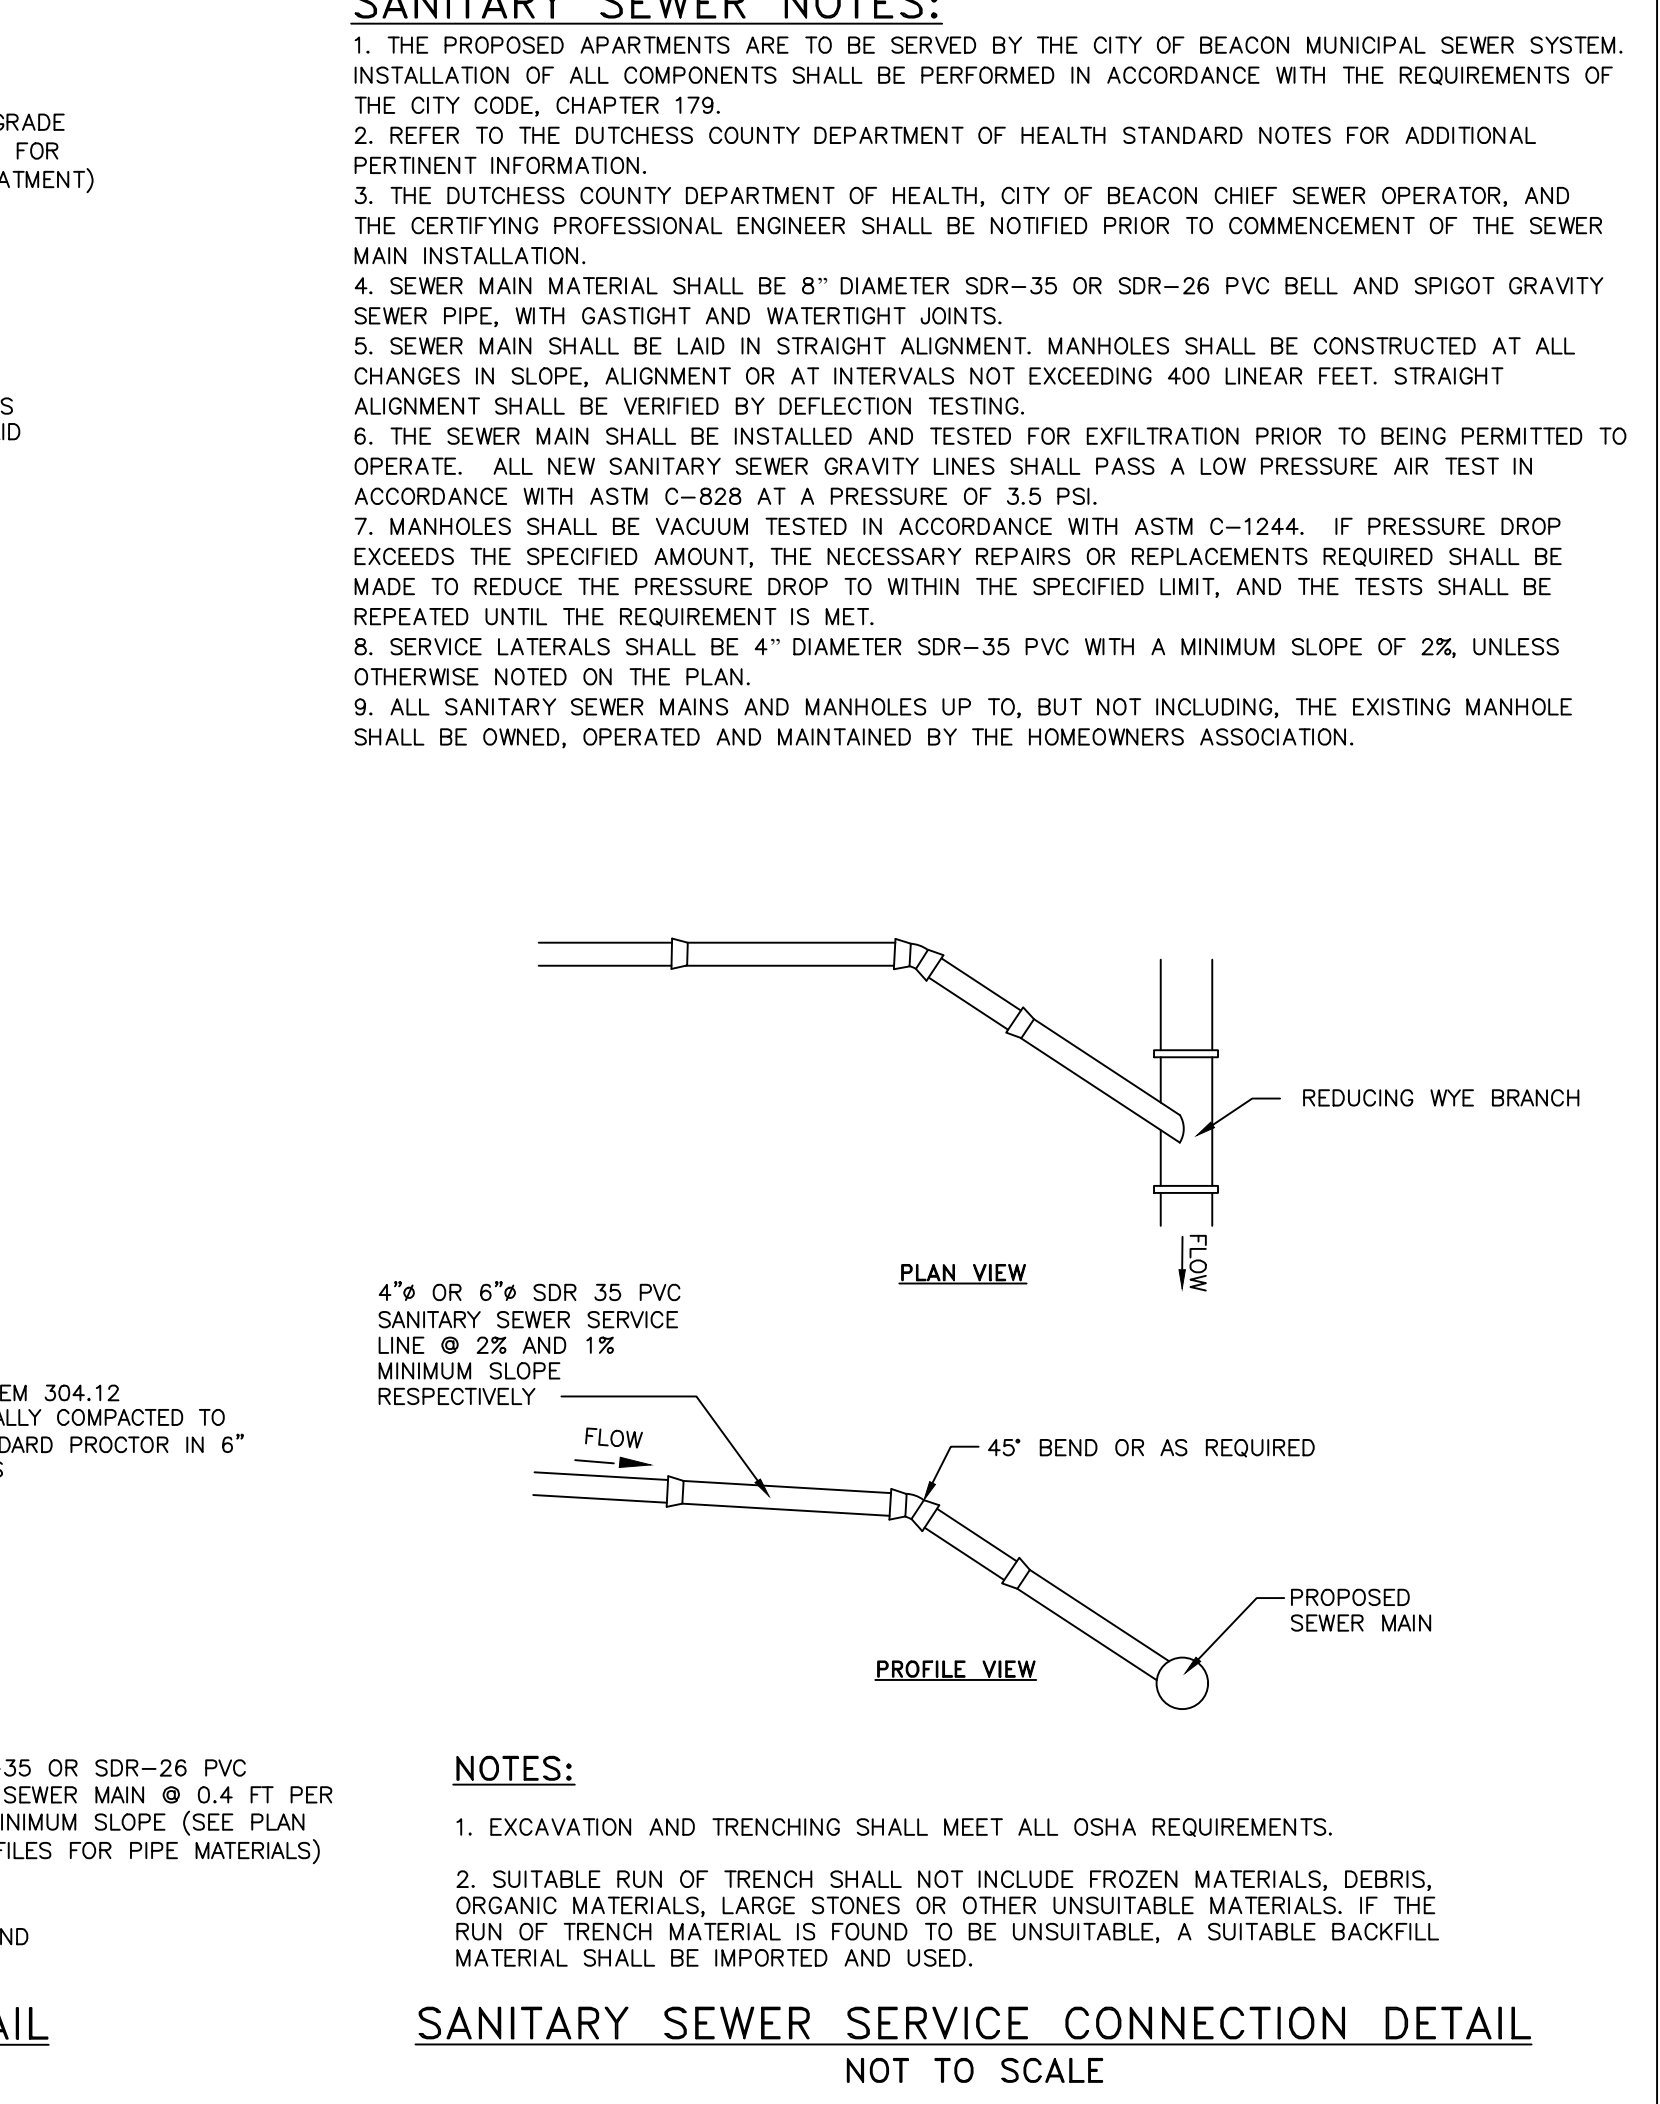
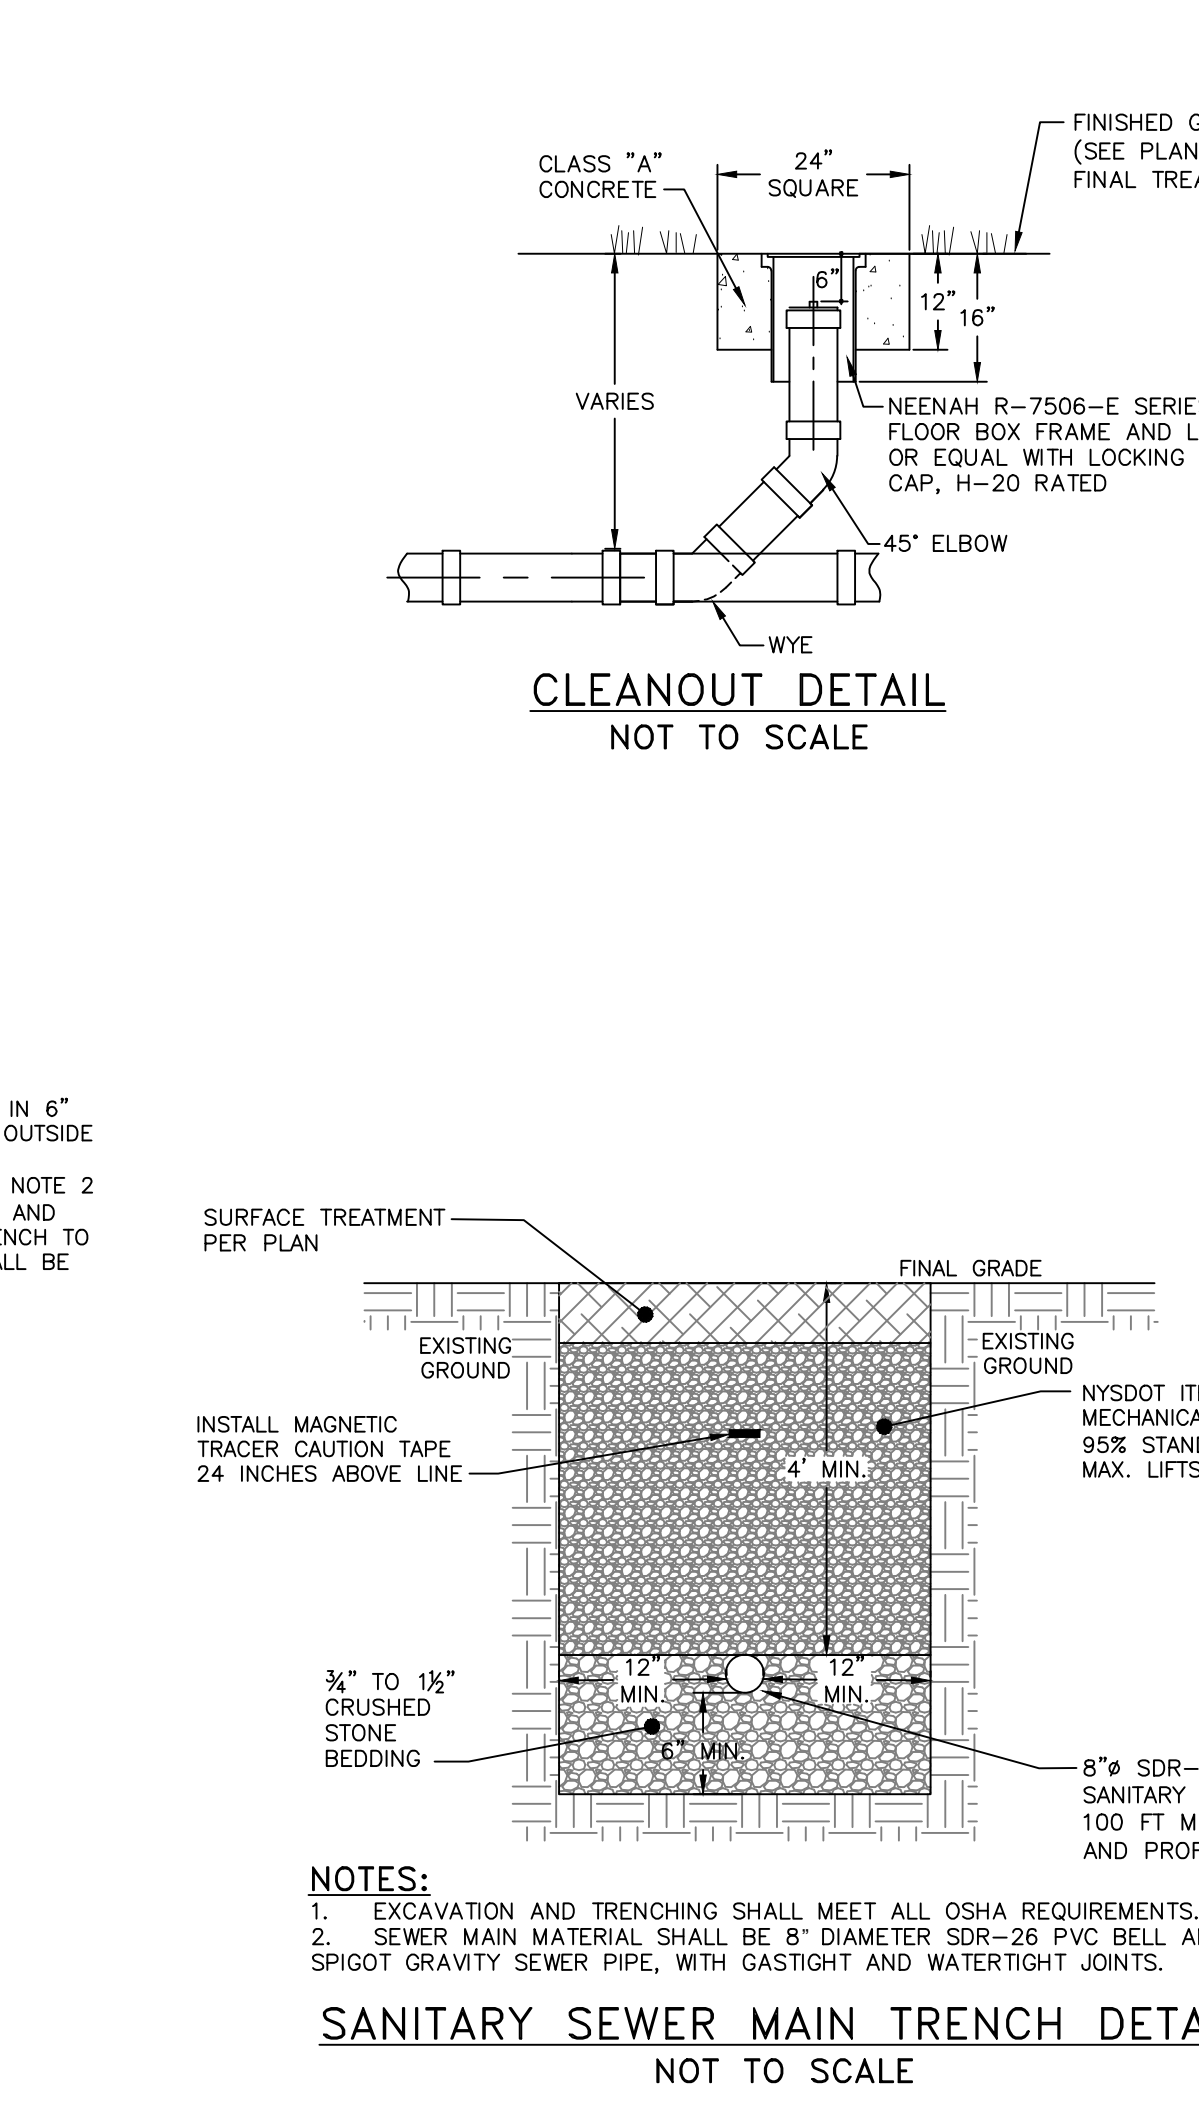
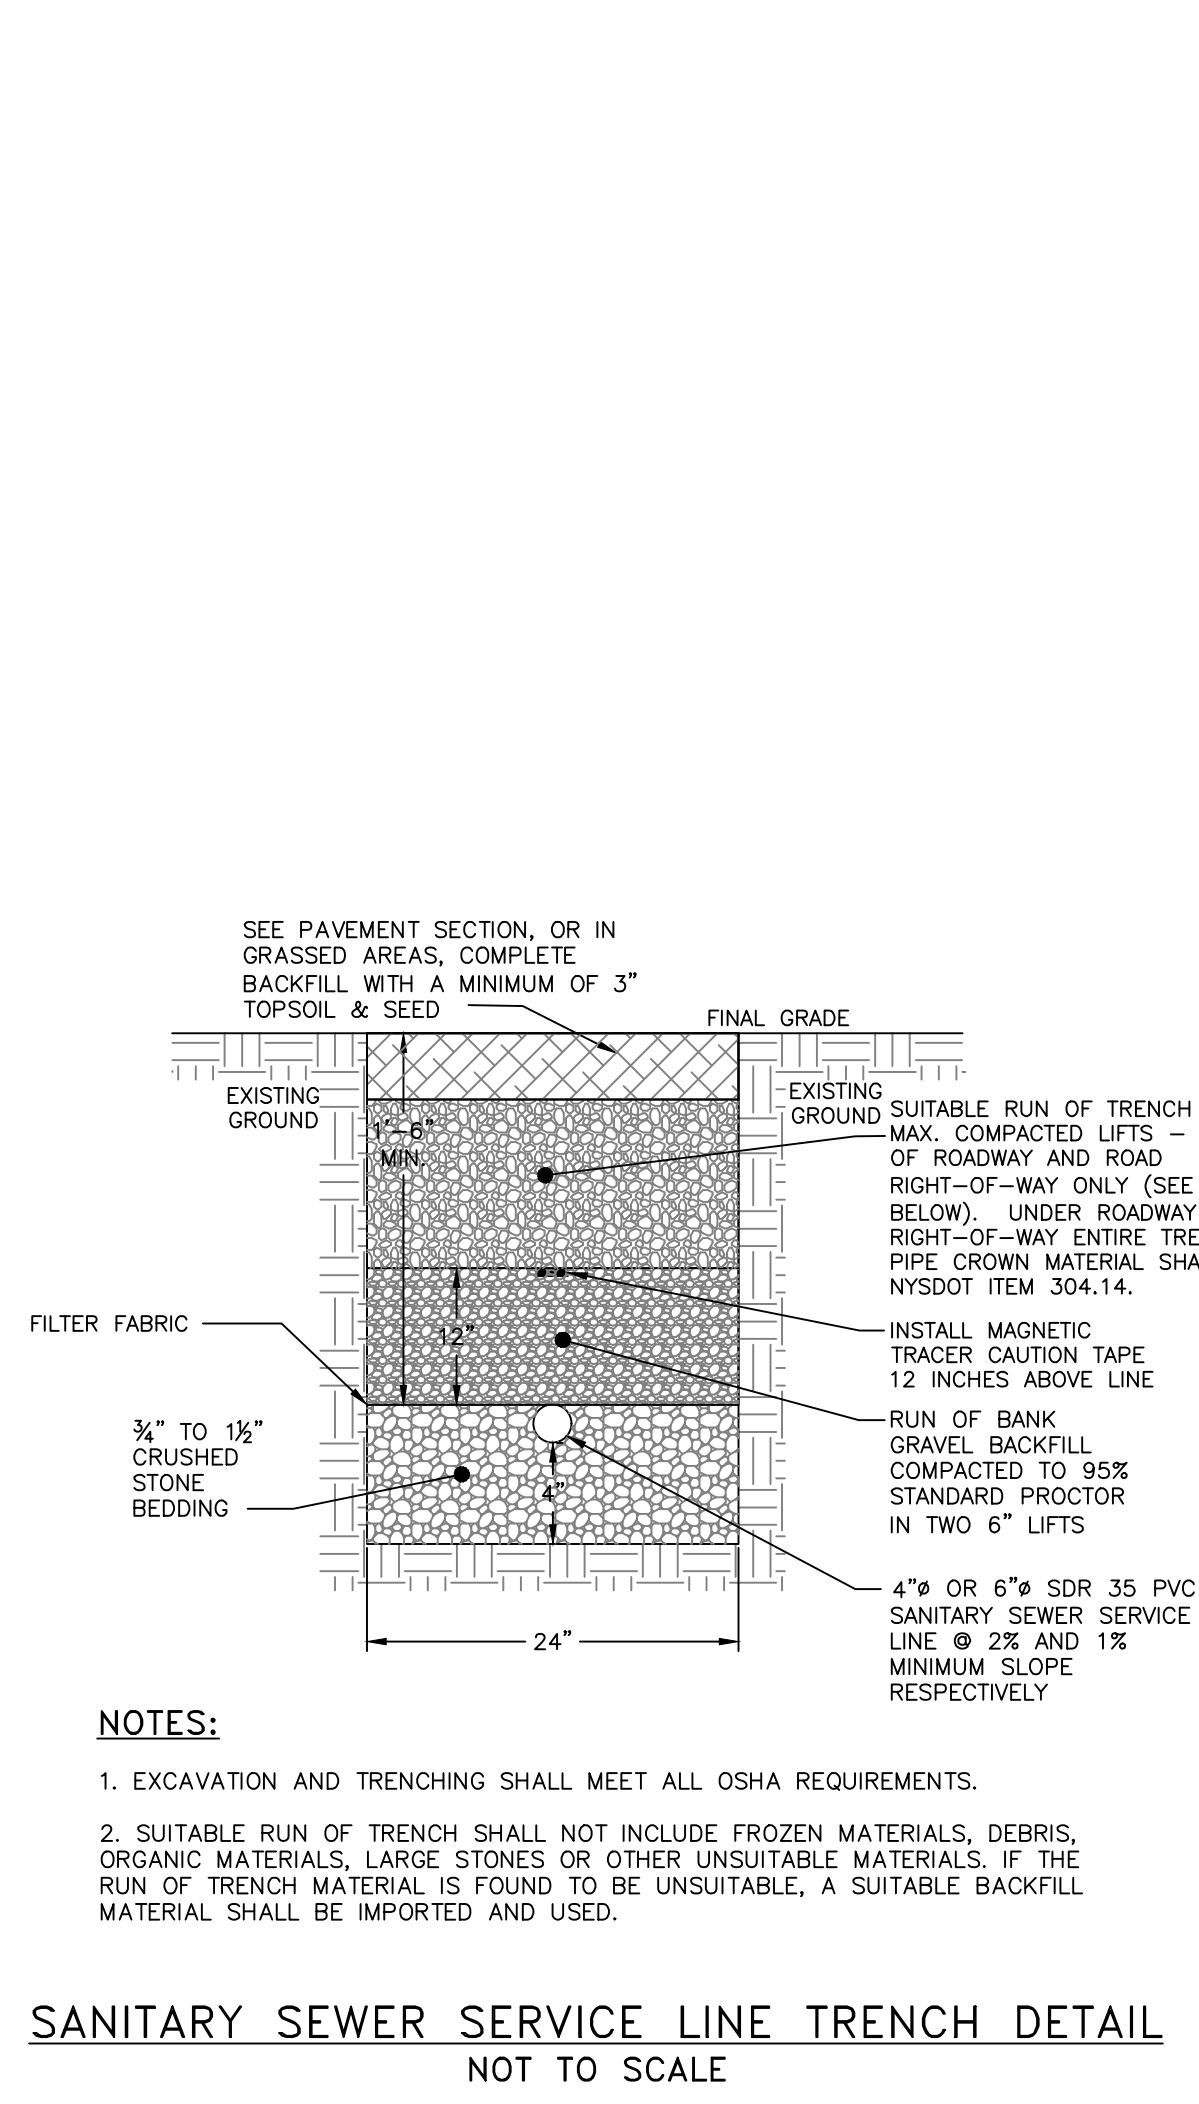
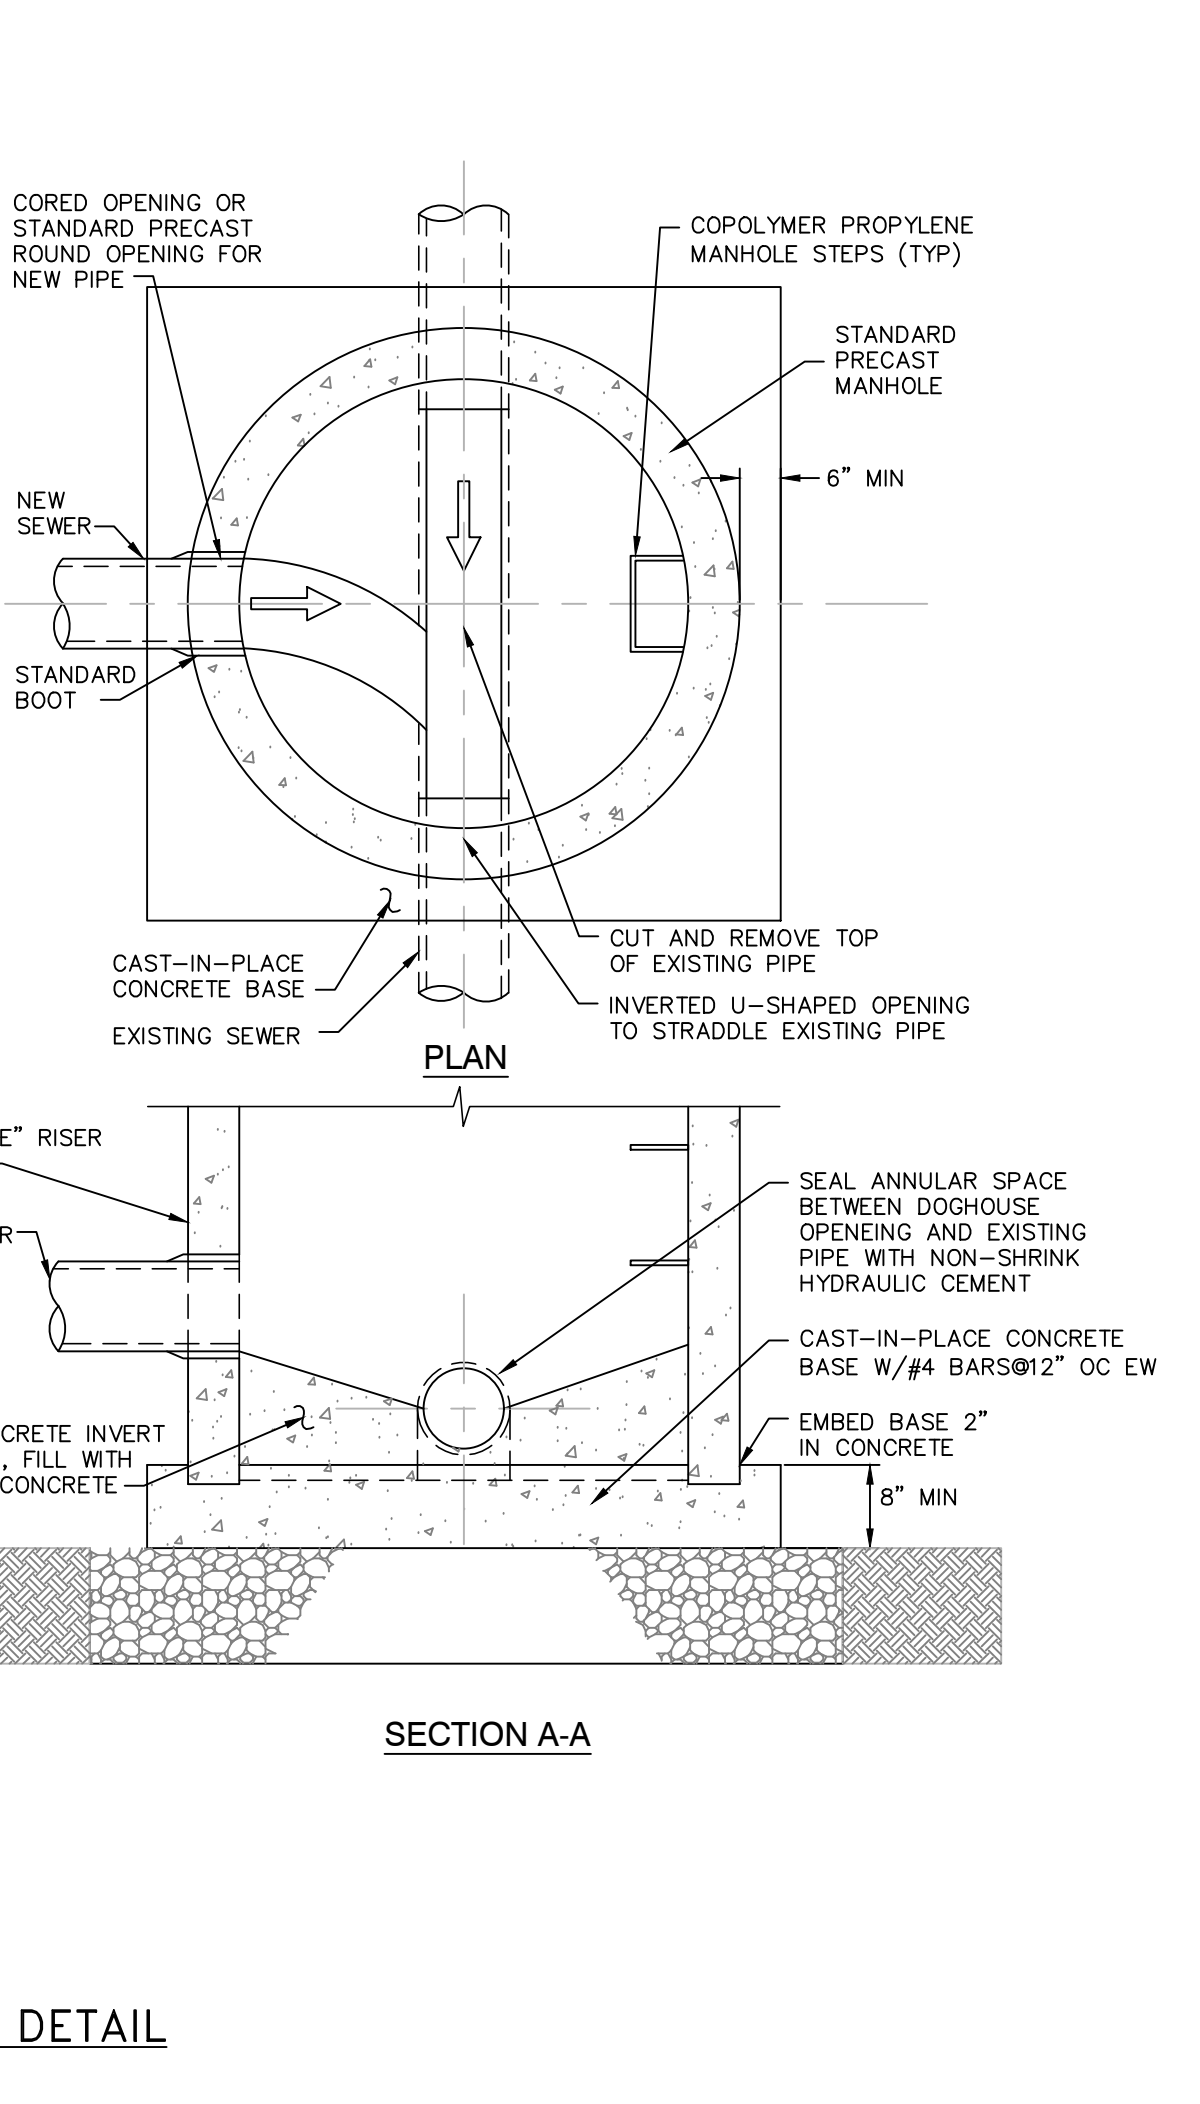
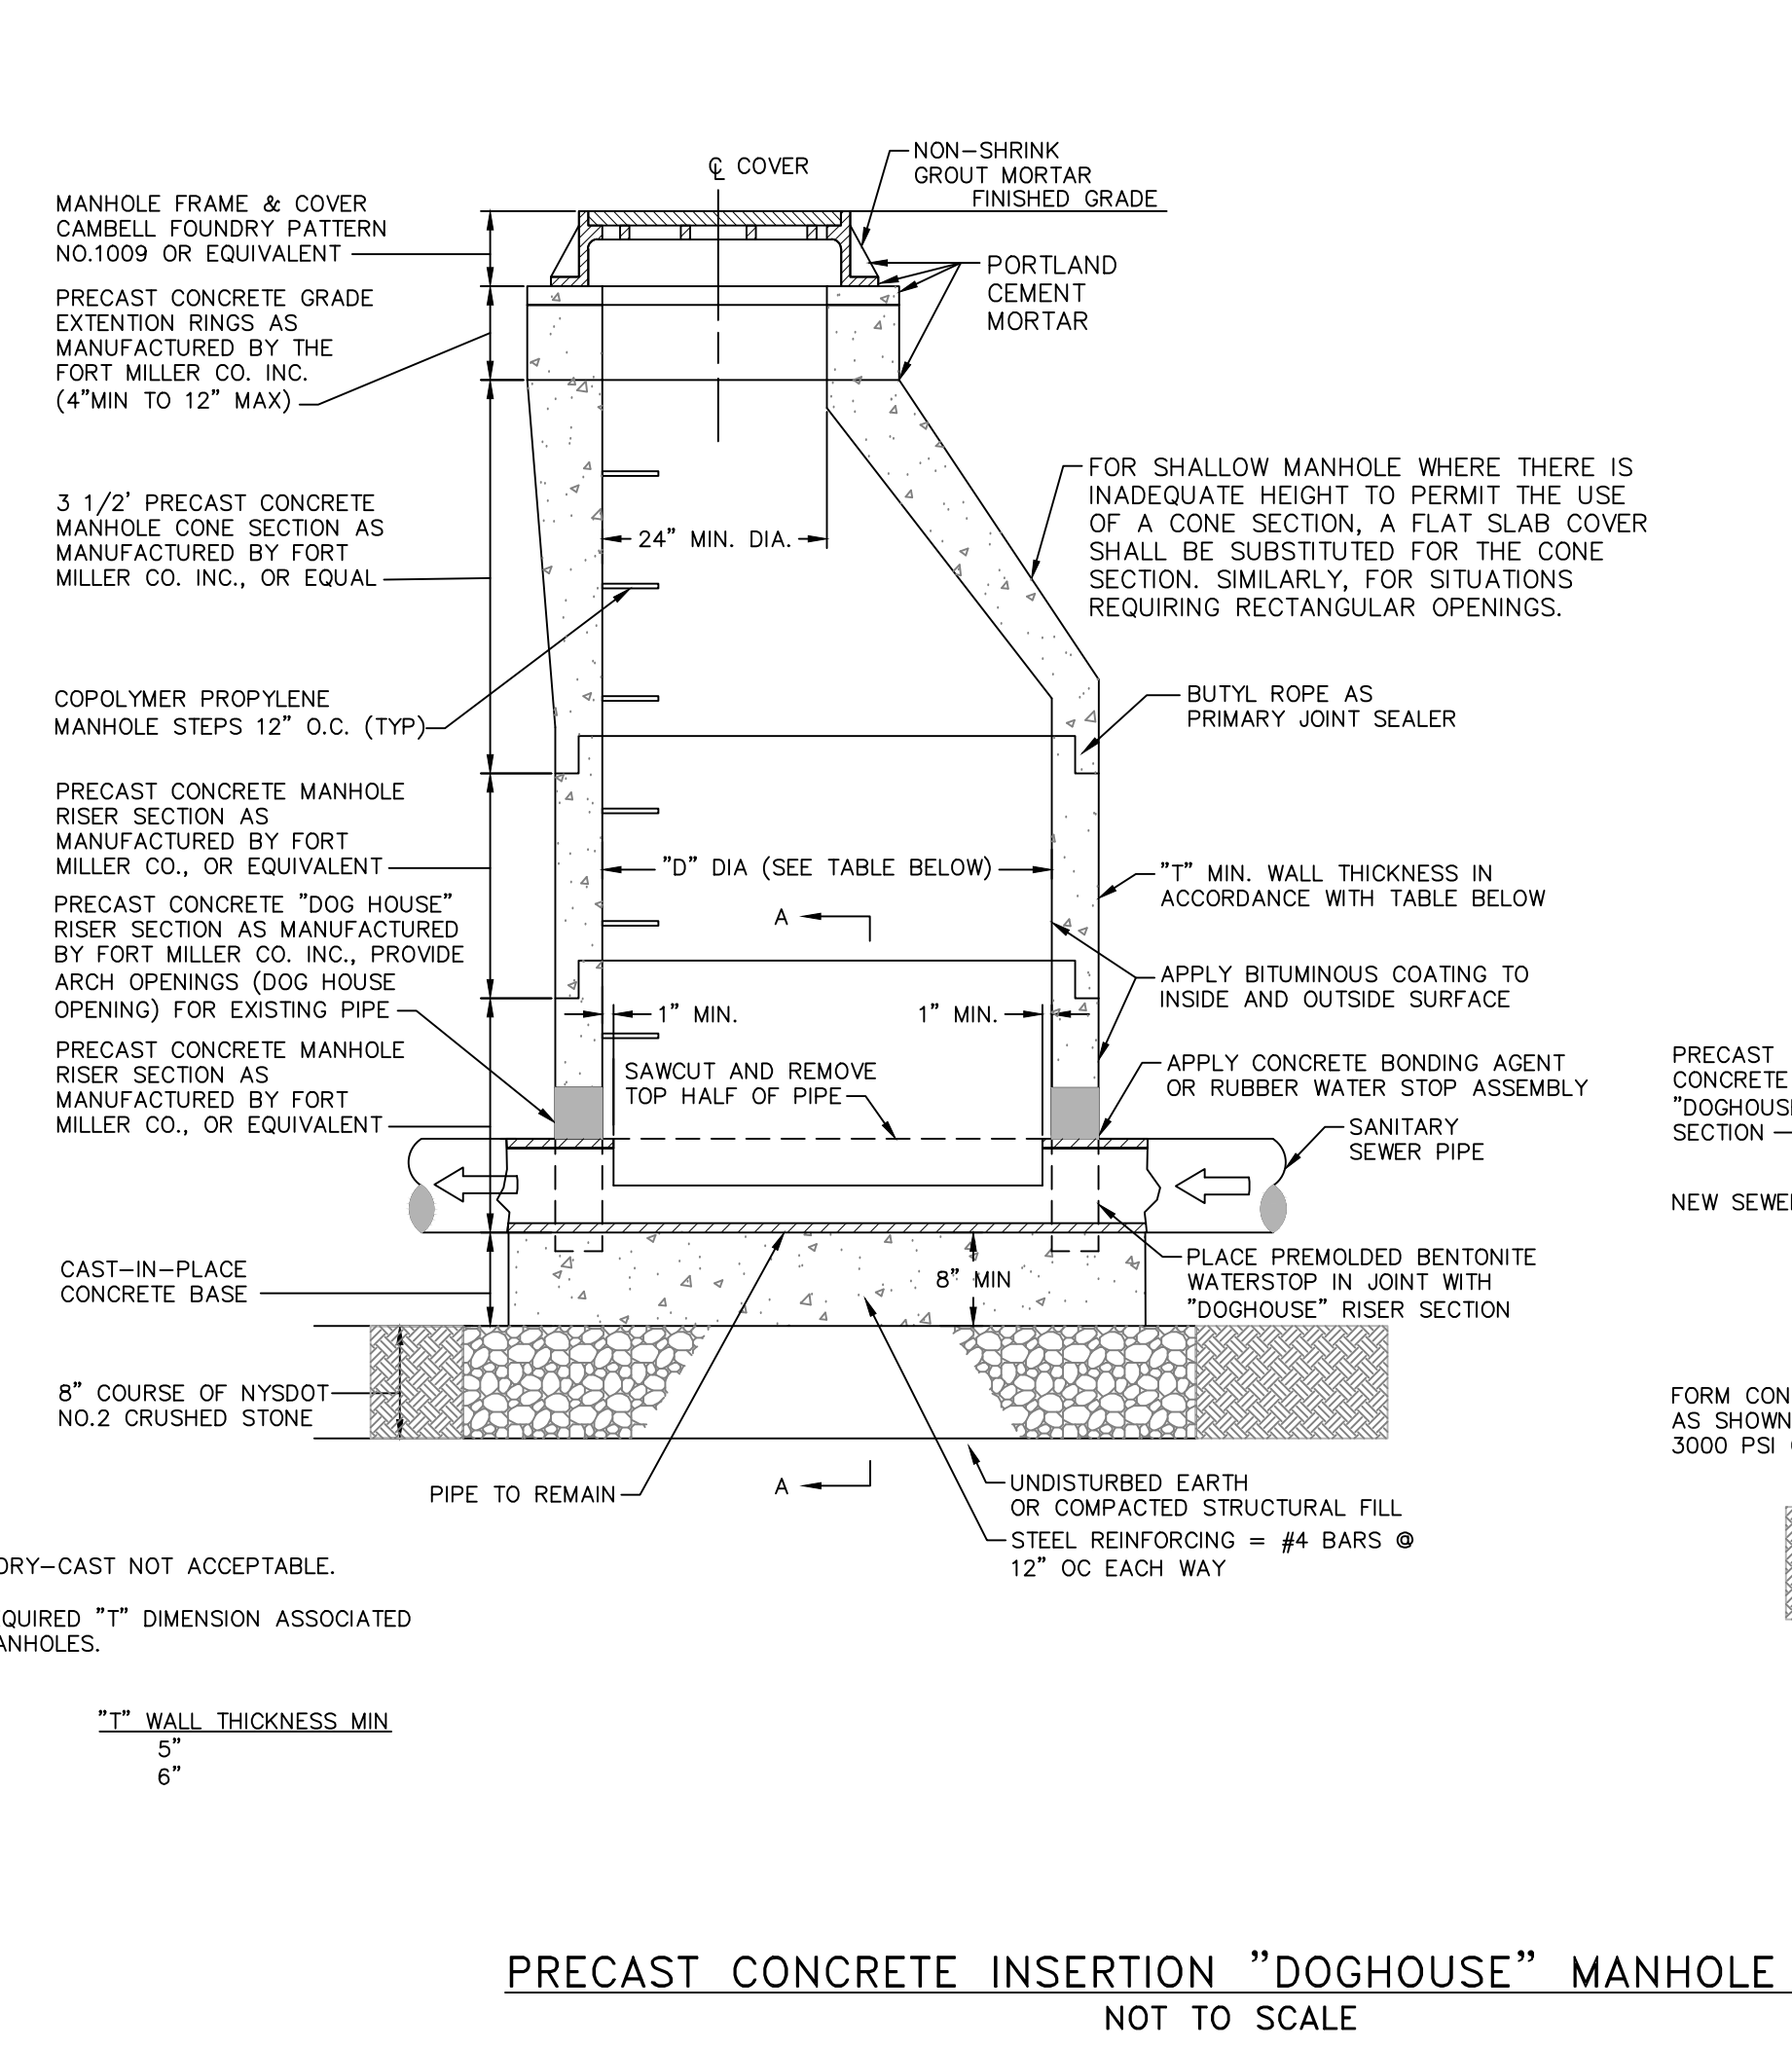
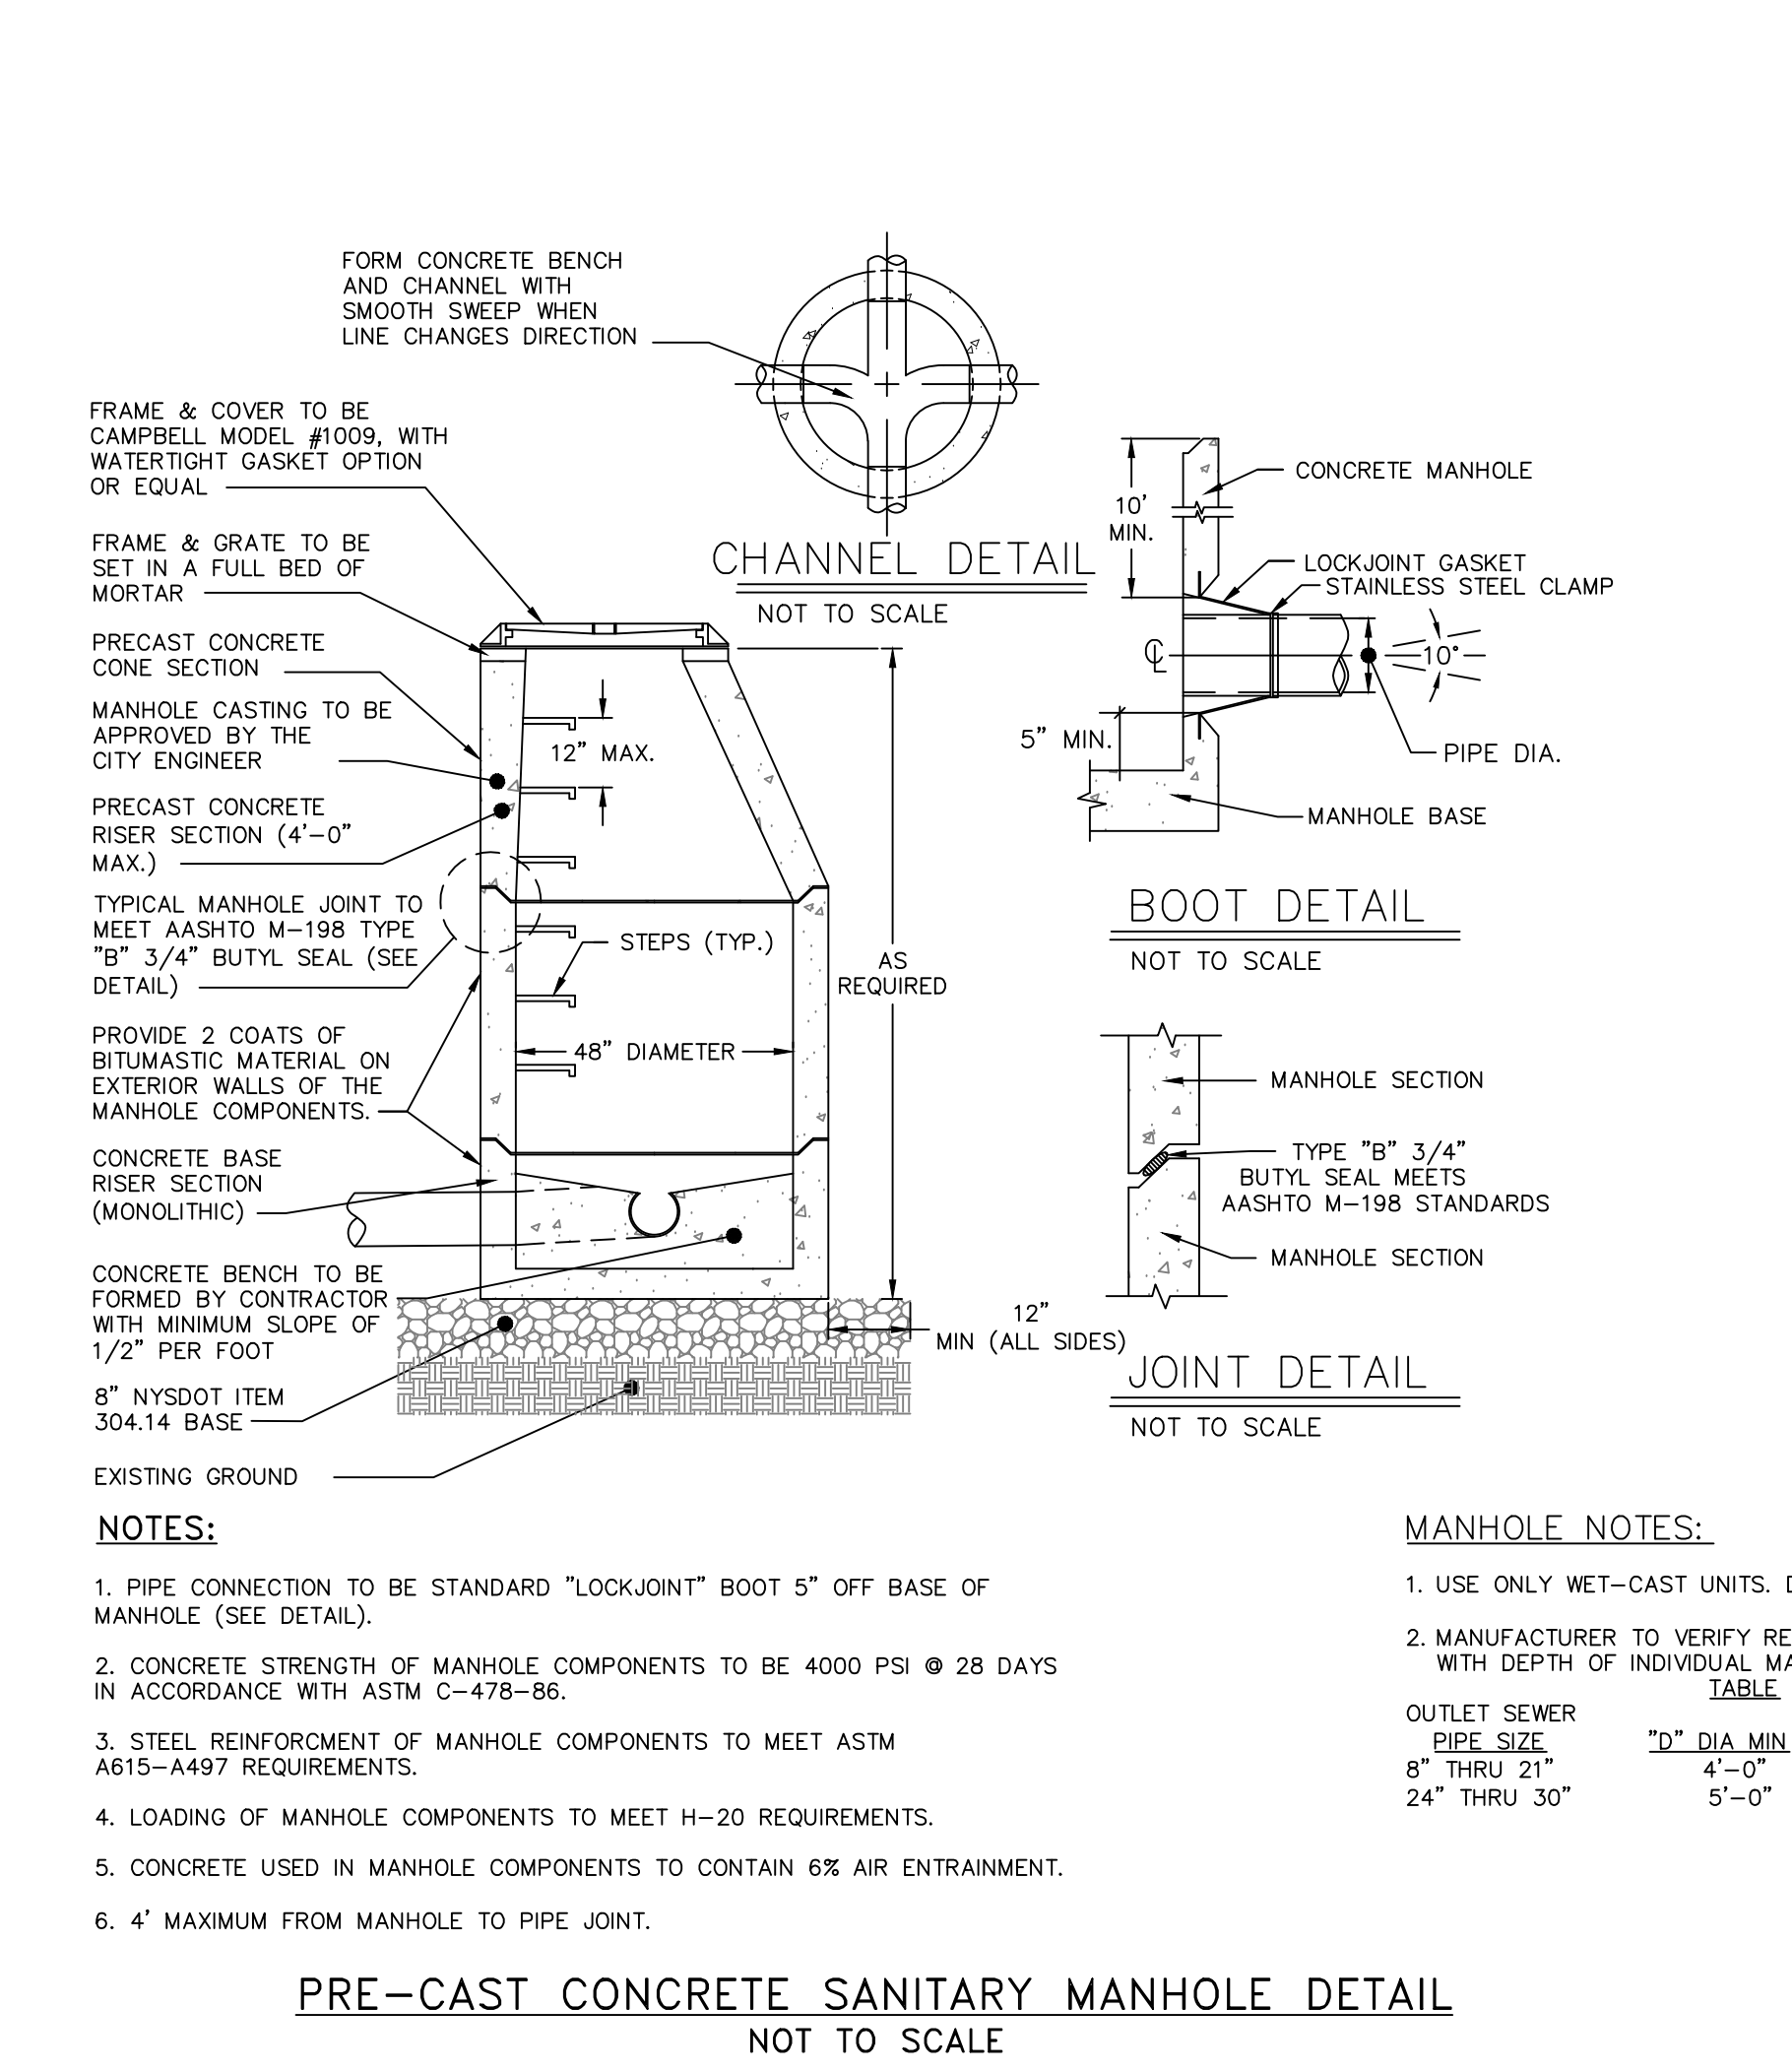
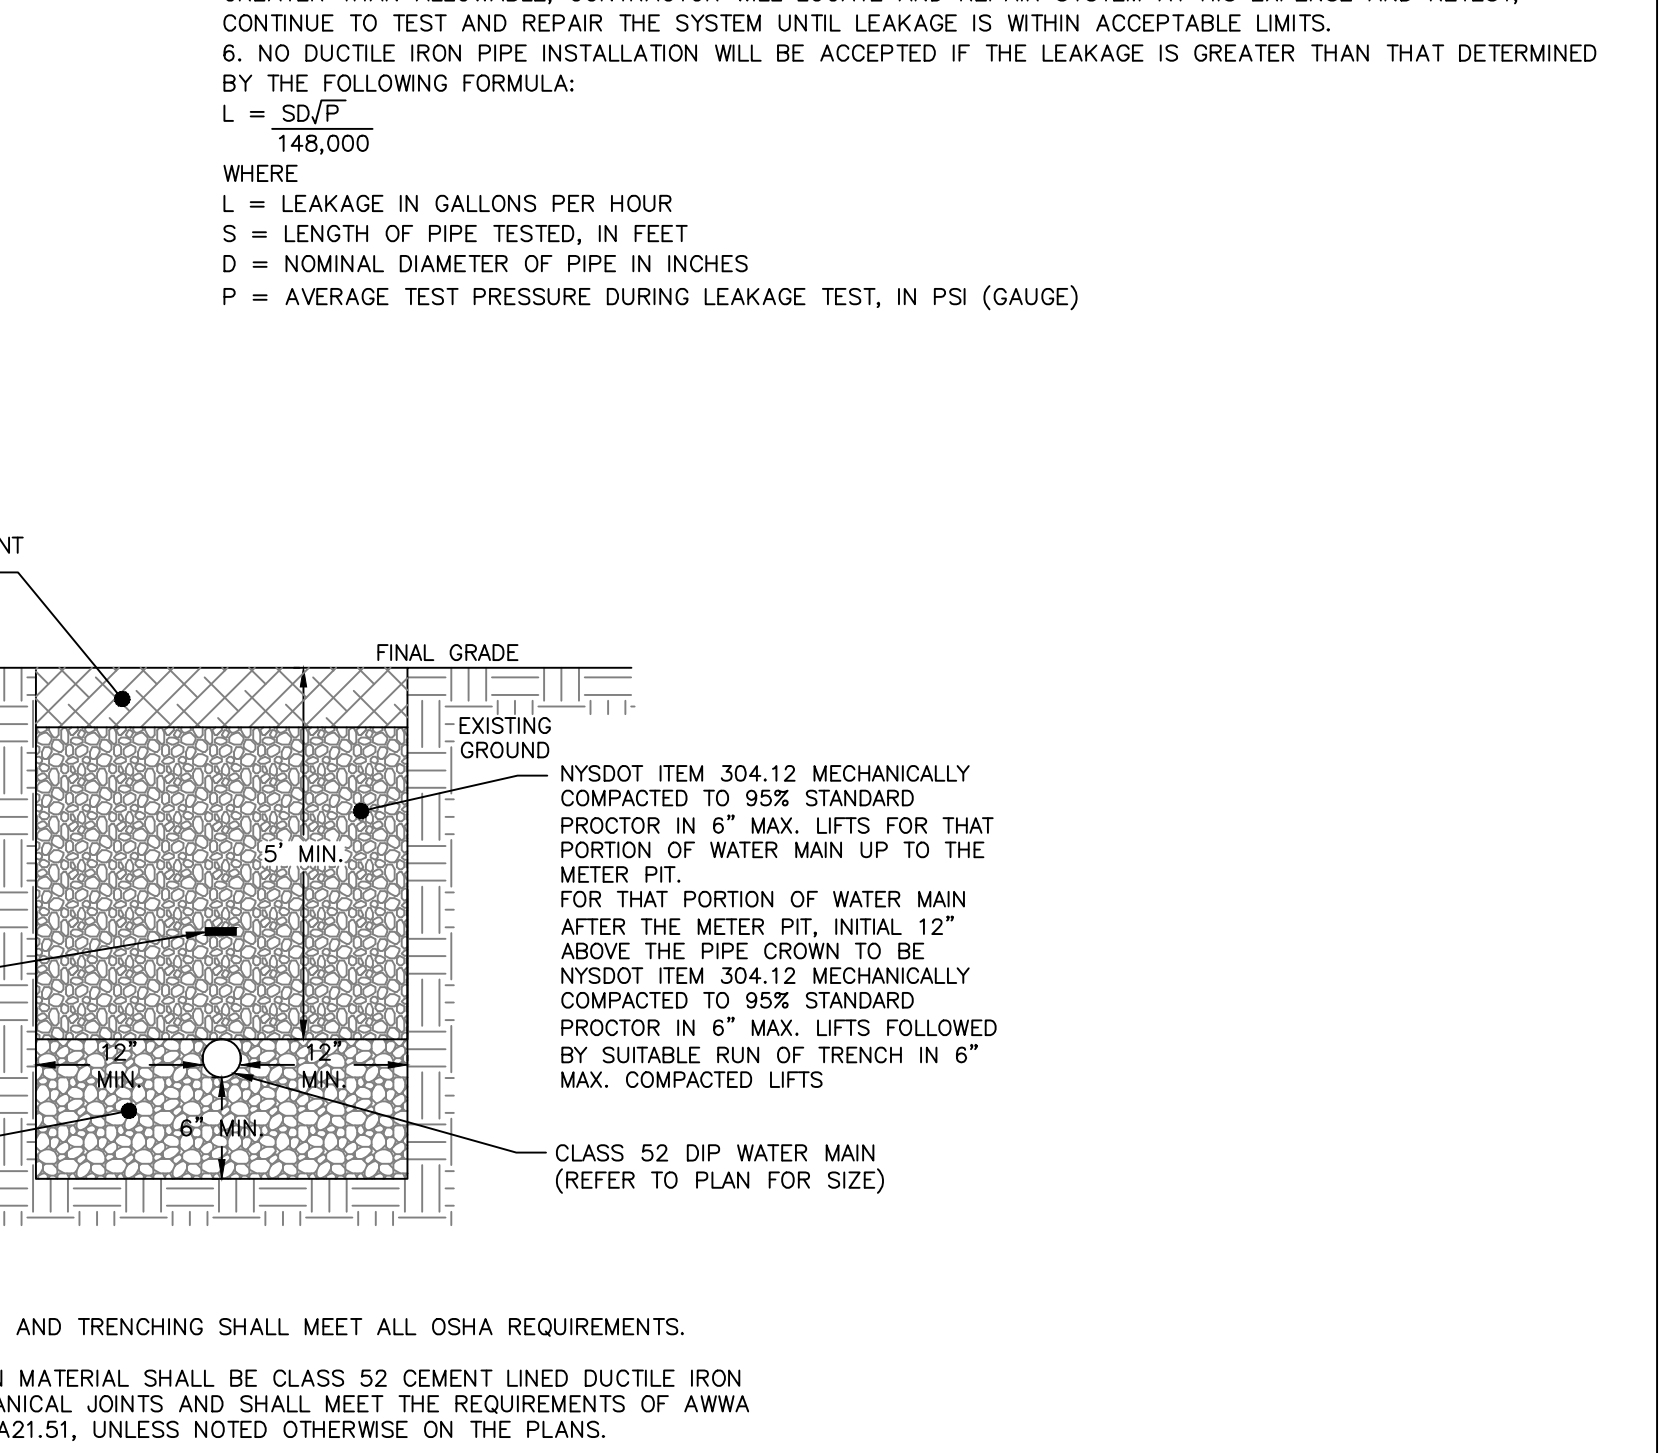
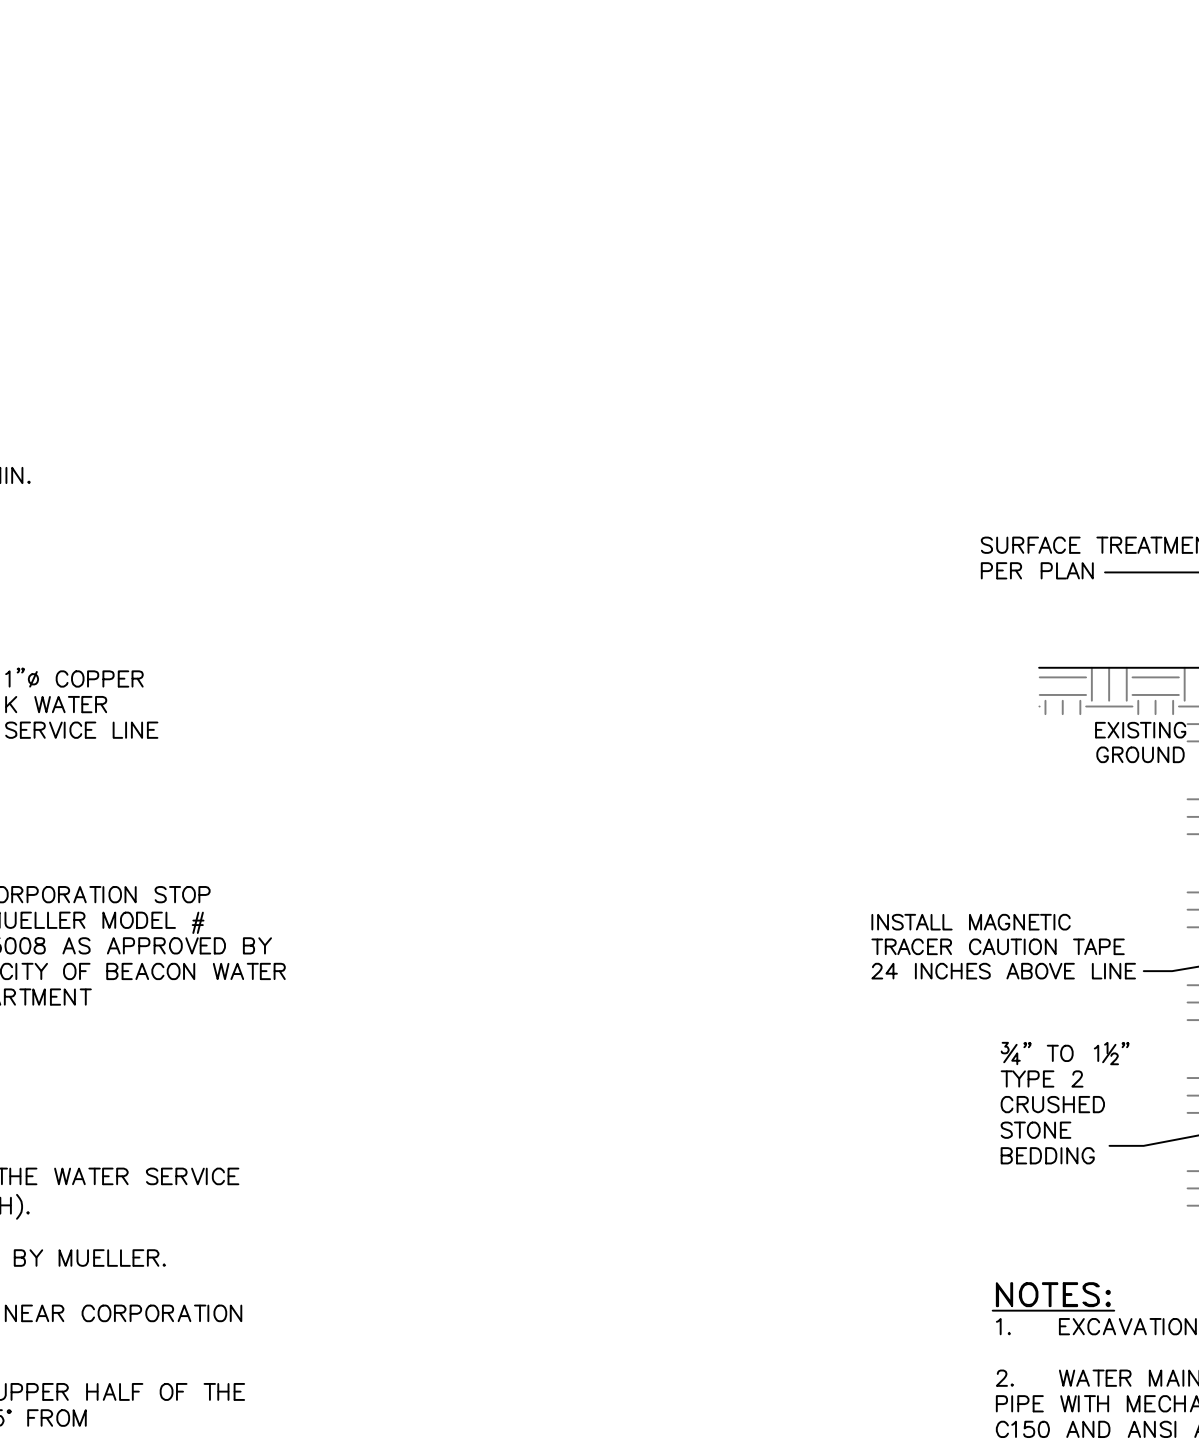
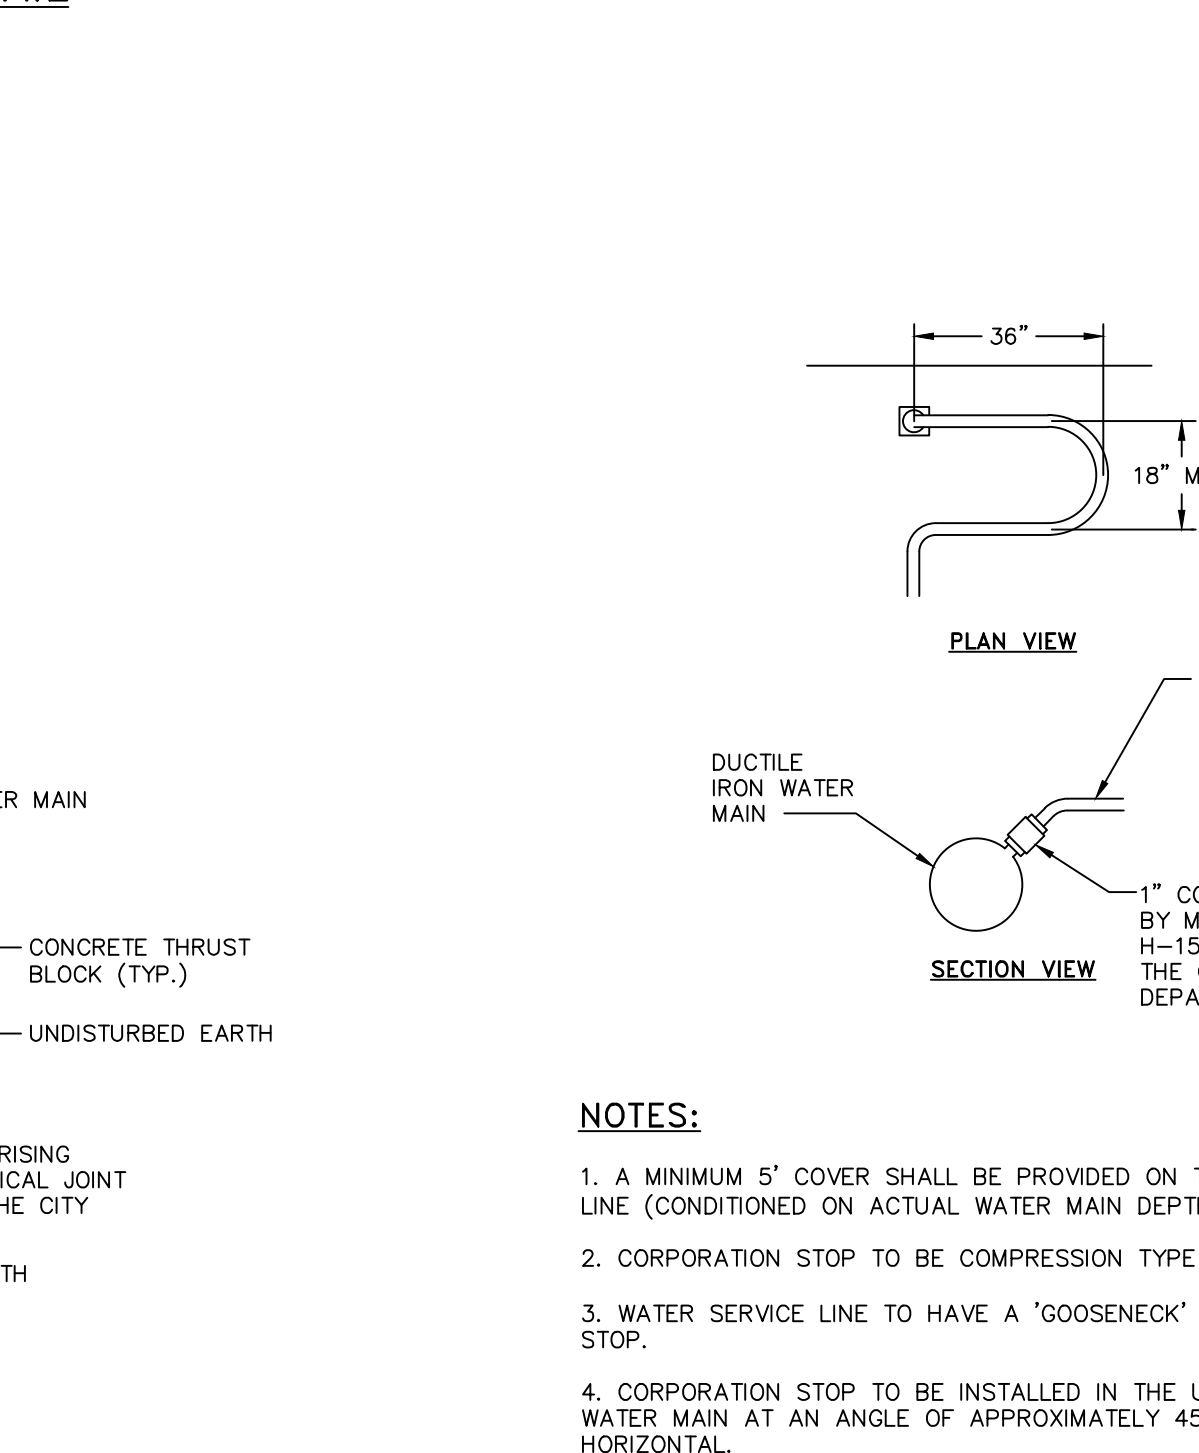
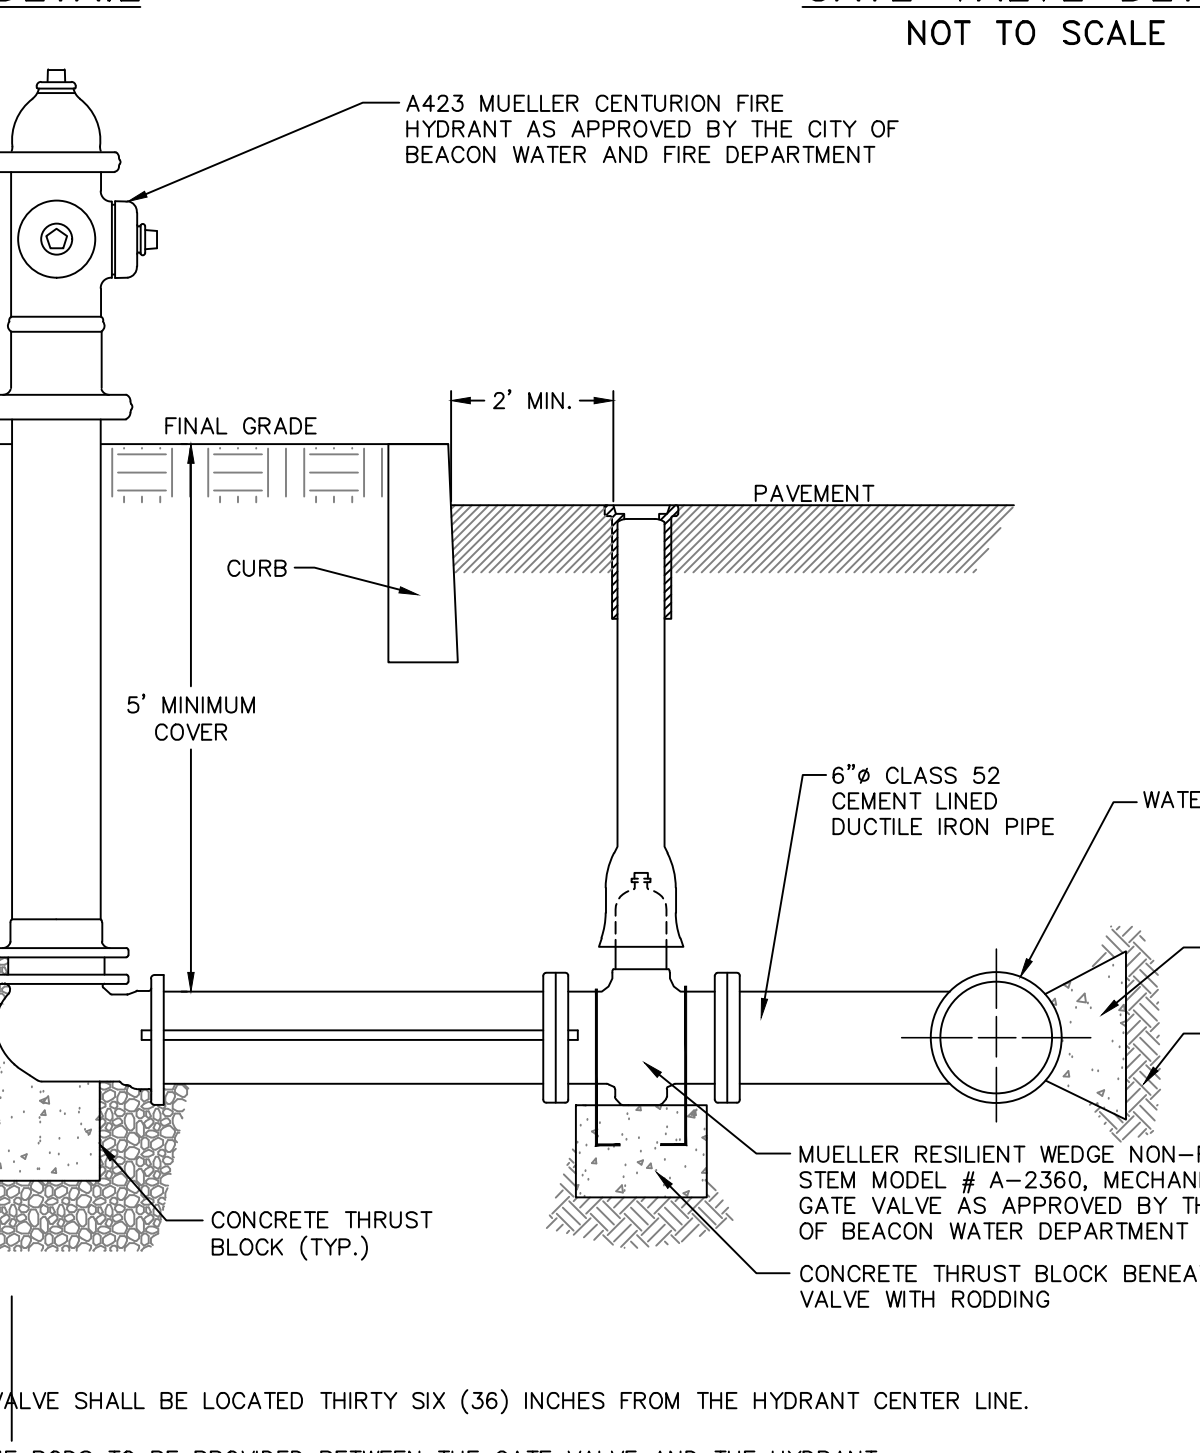
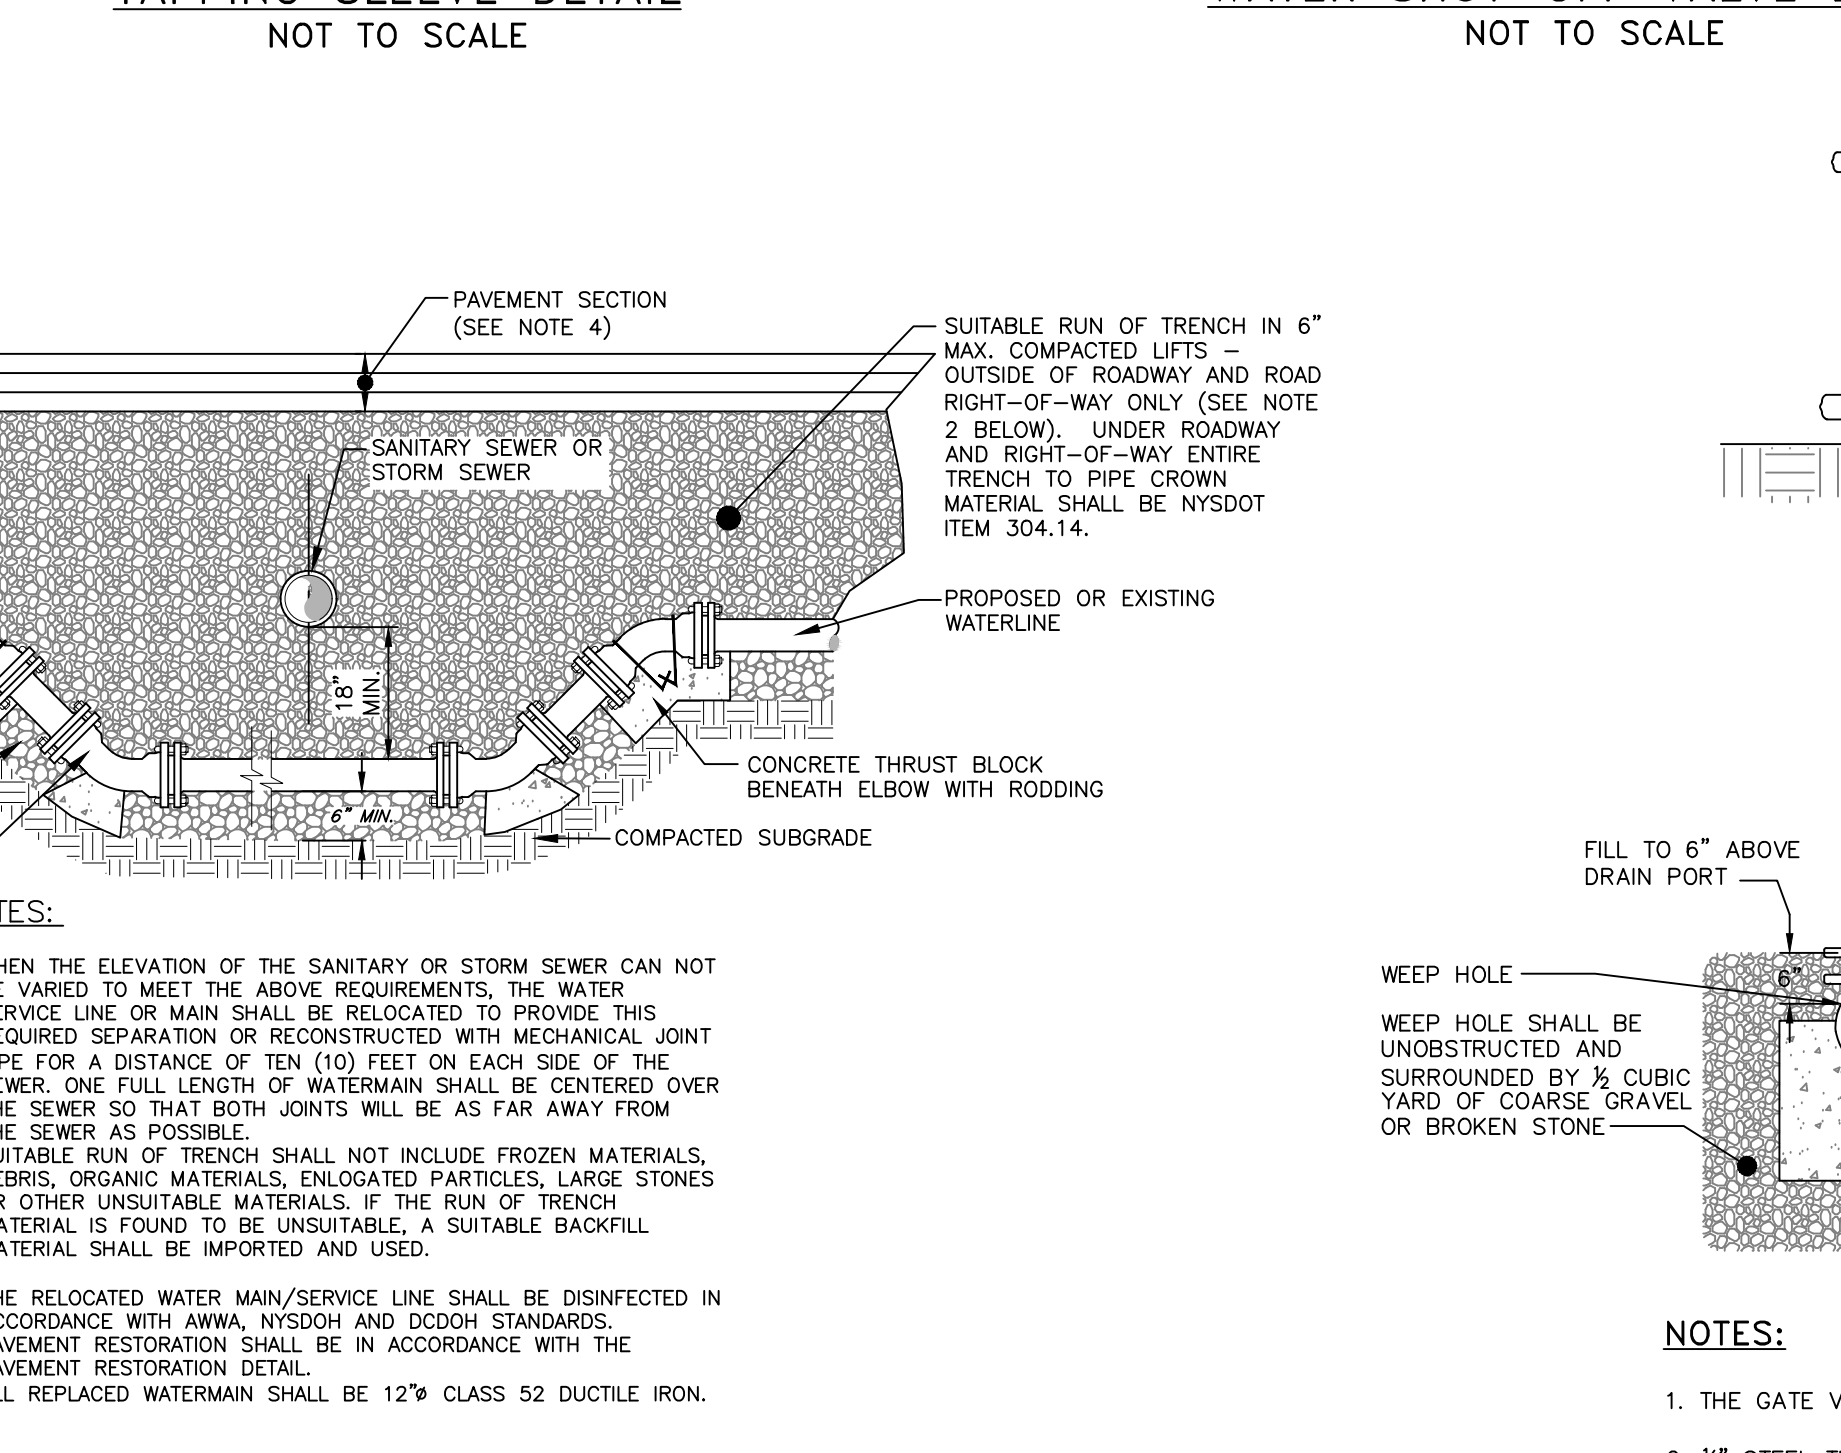
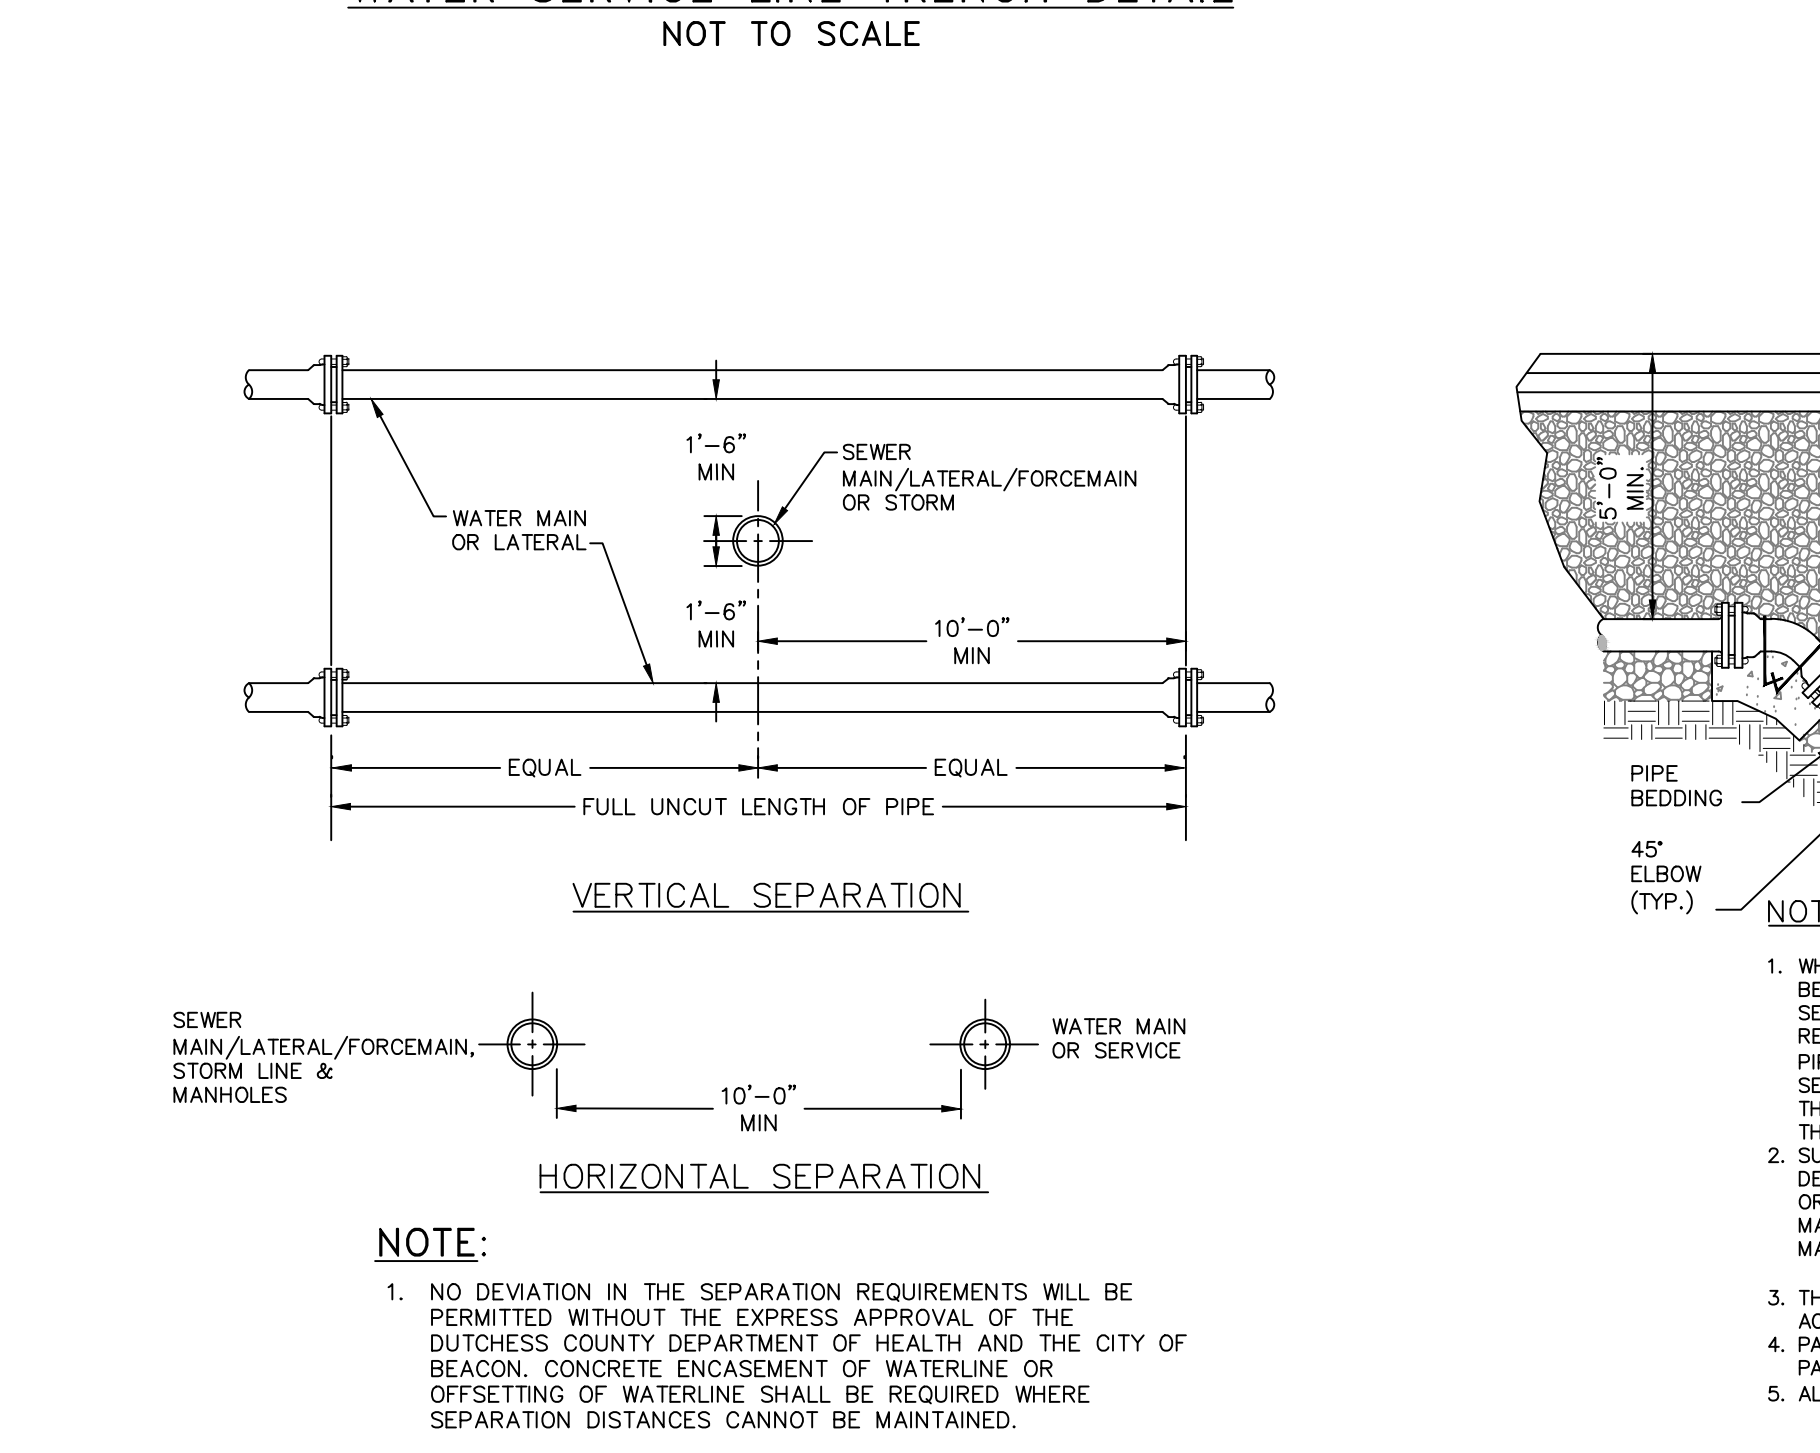
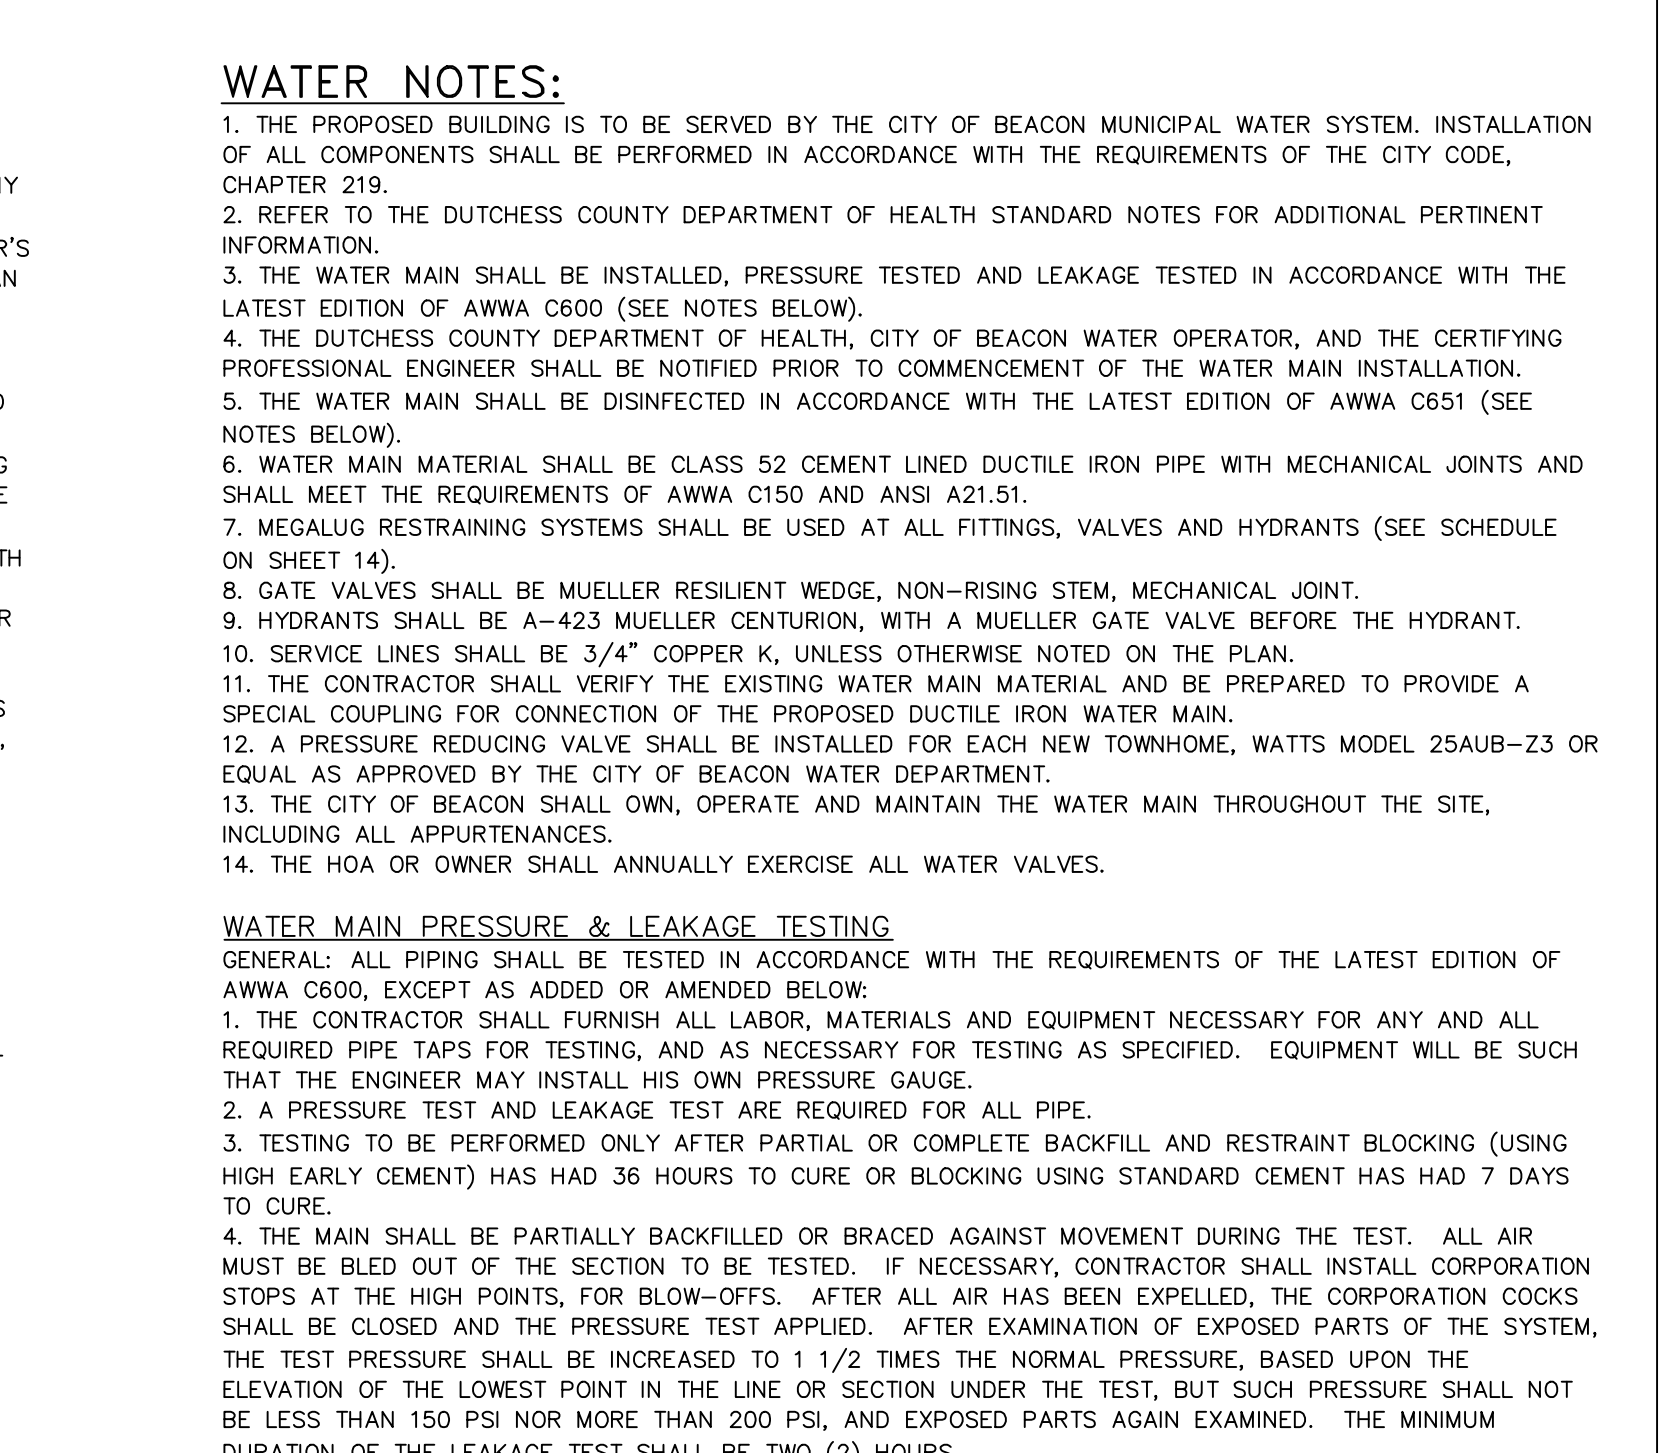
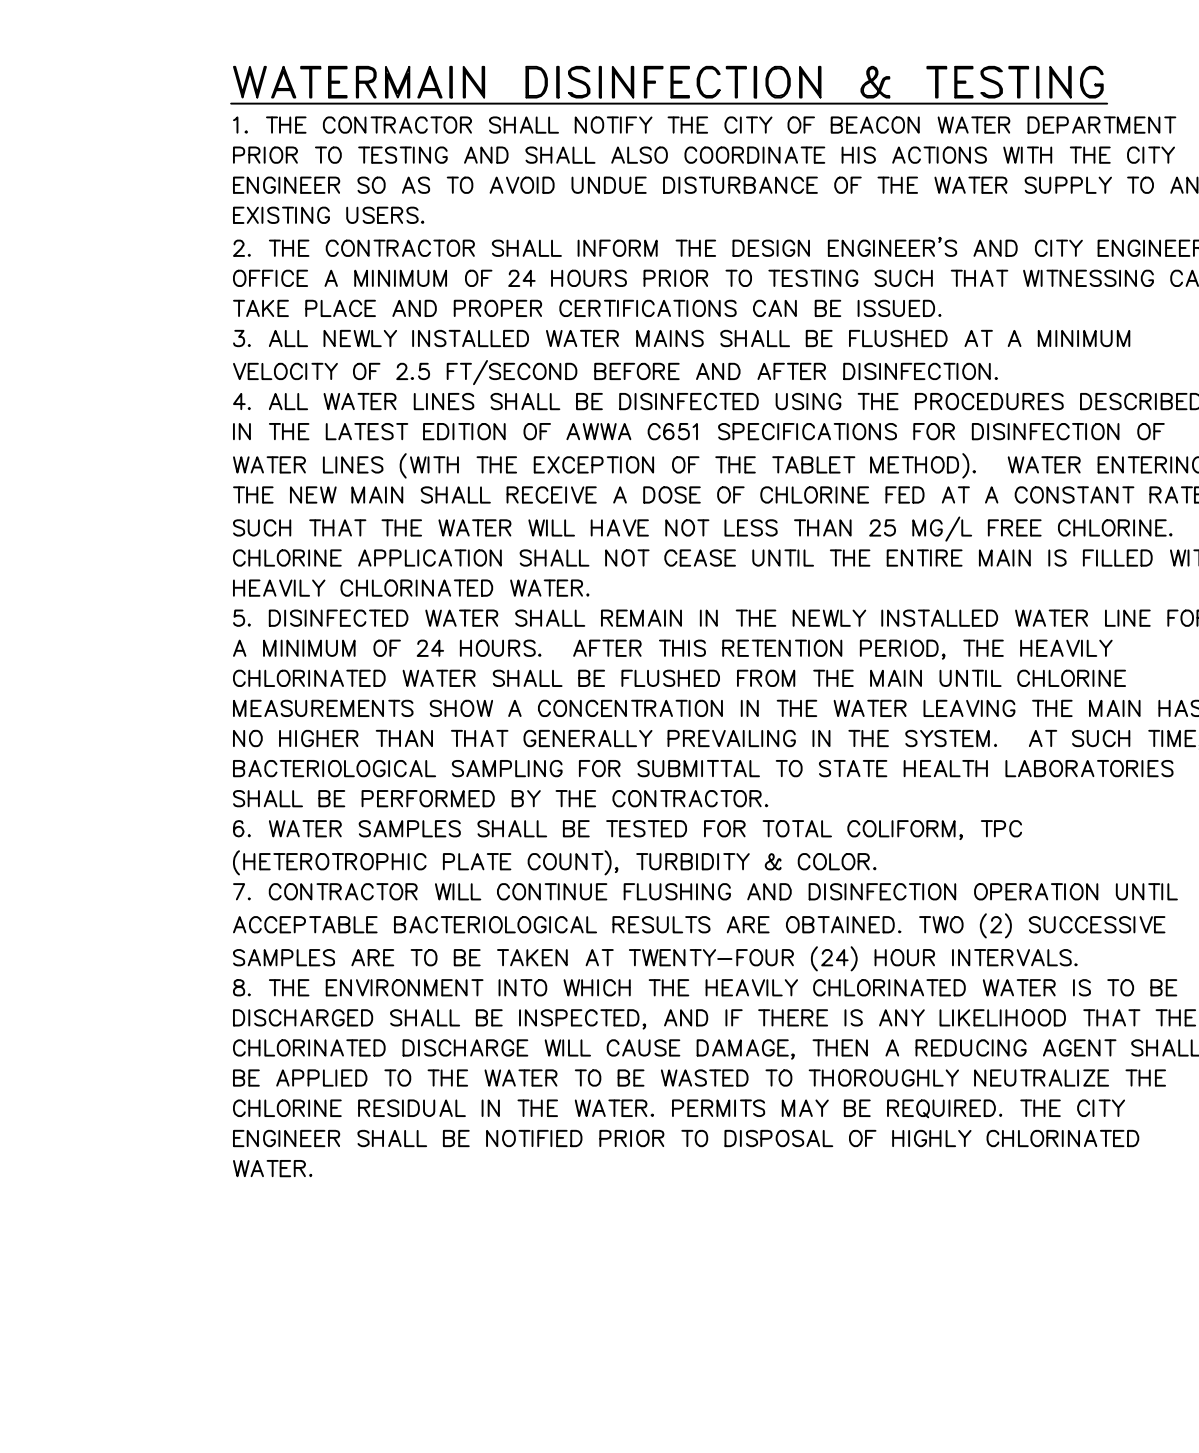
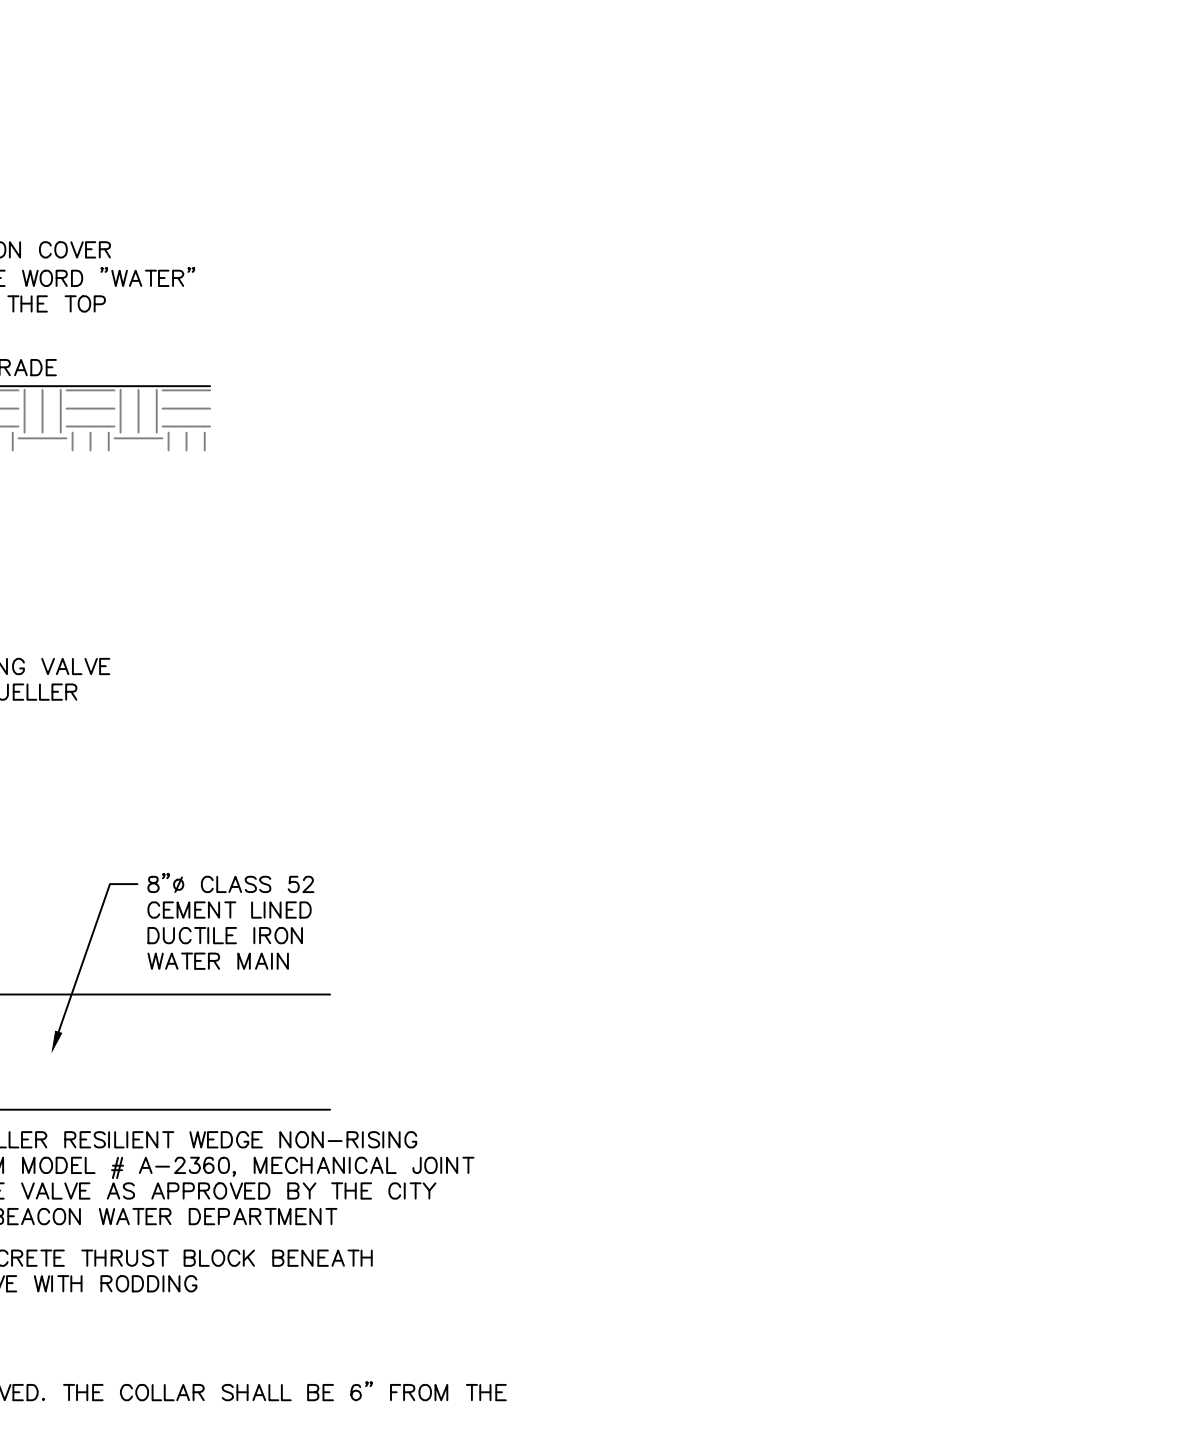
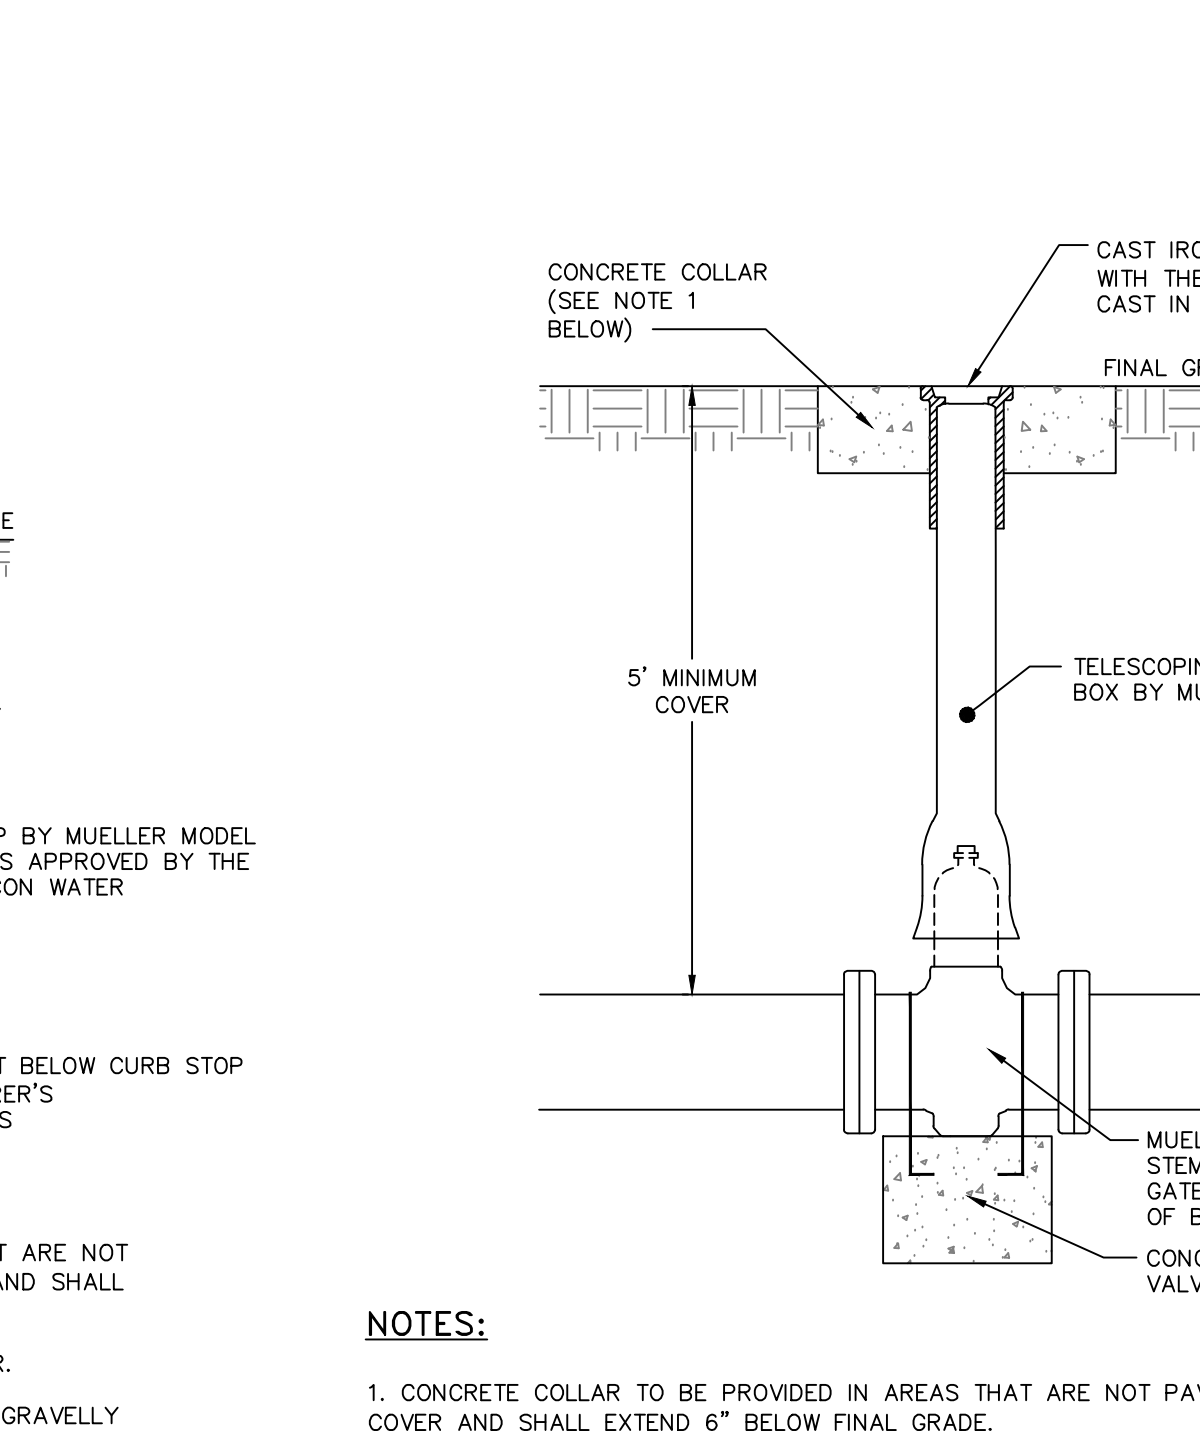


SEWER DETAILS

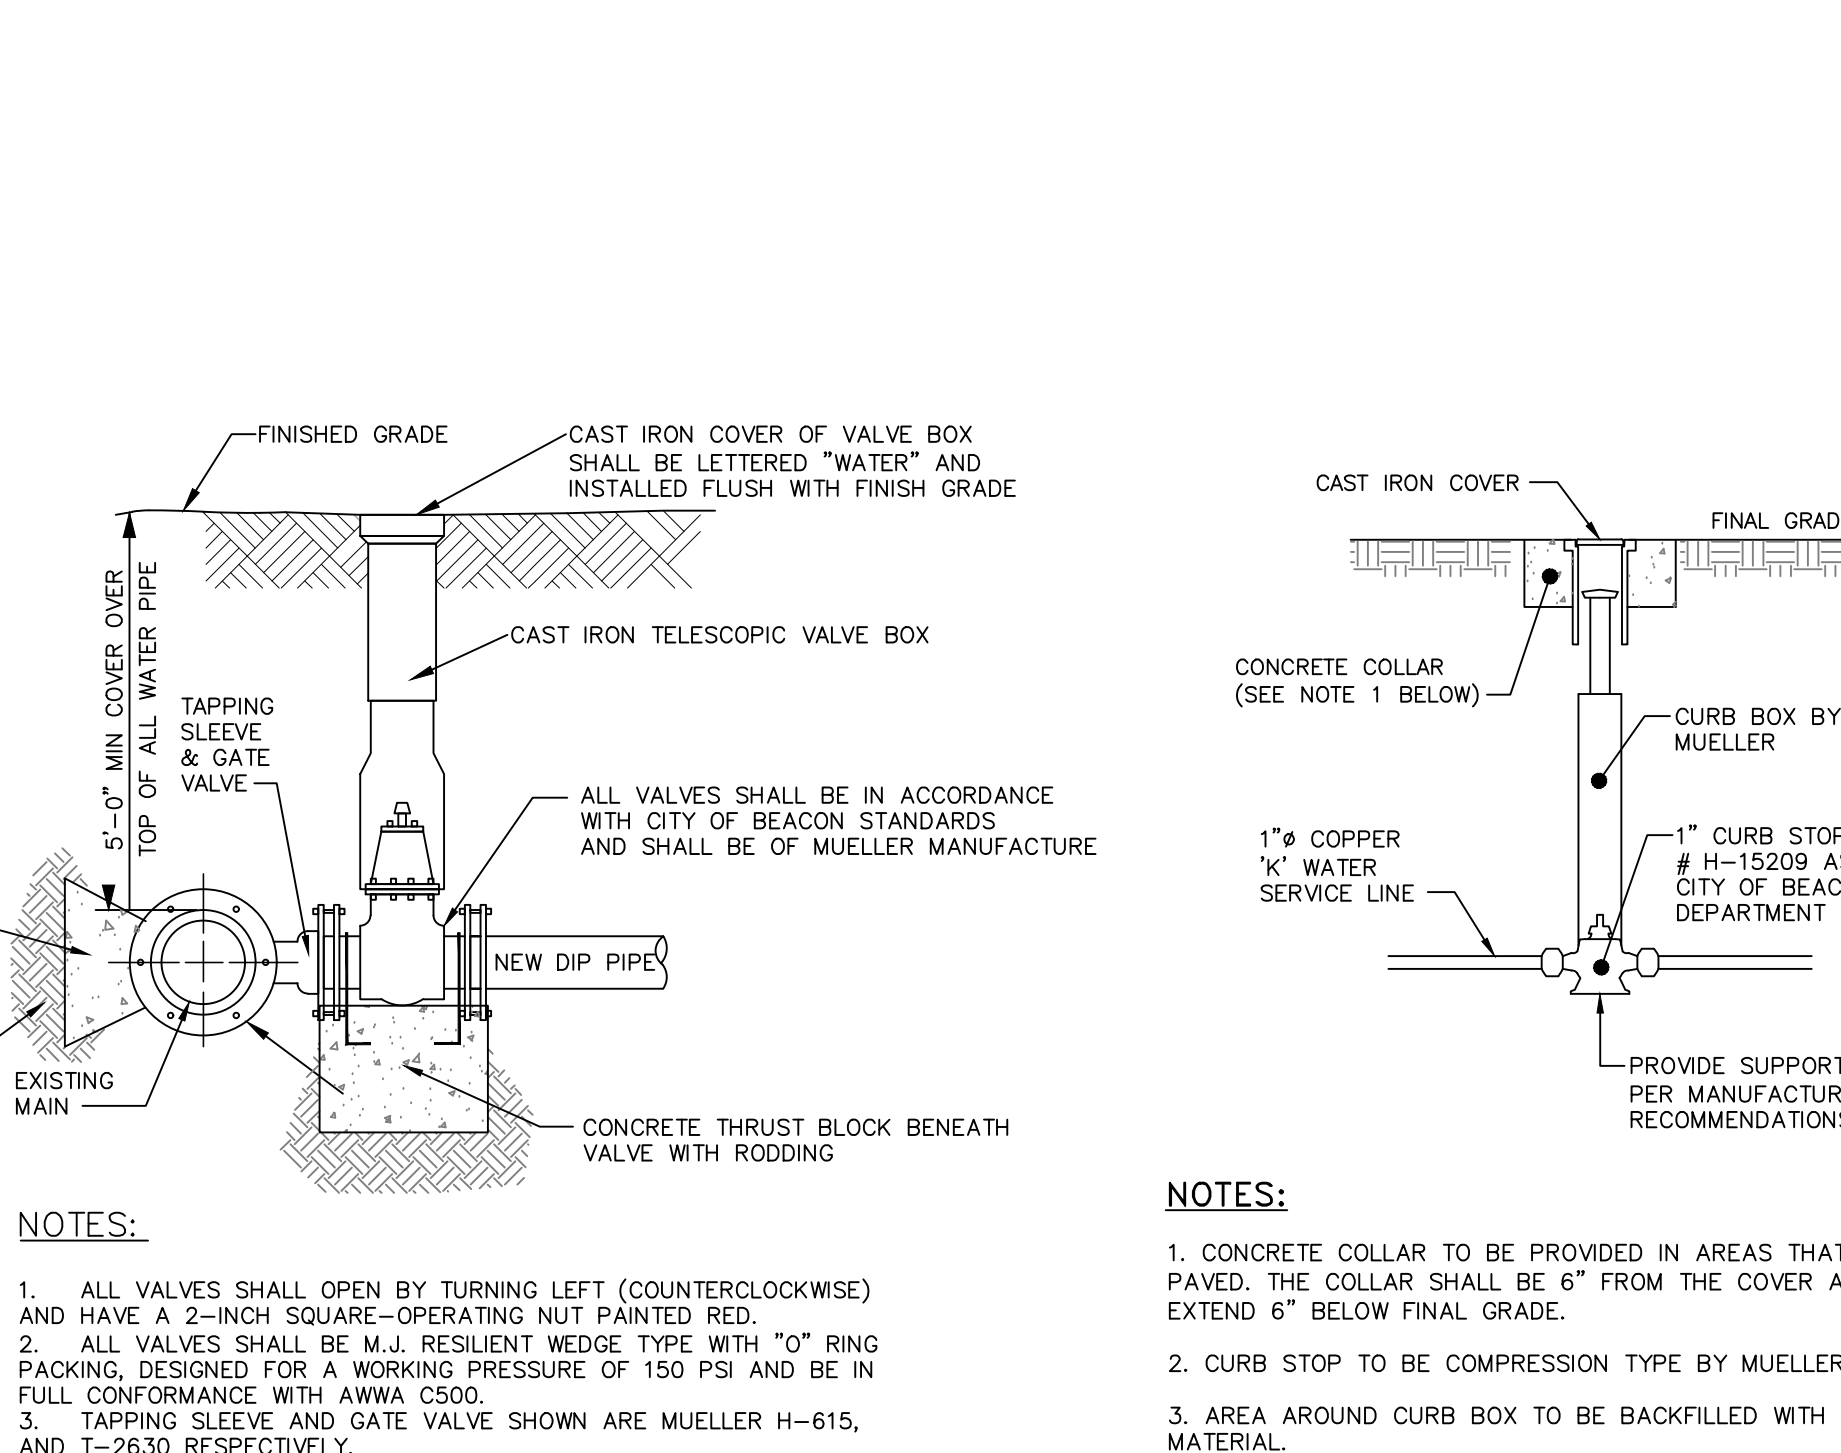

WATER DETAILS

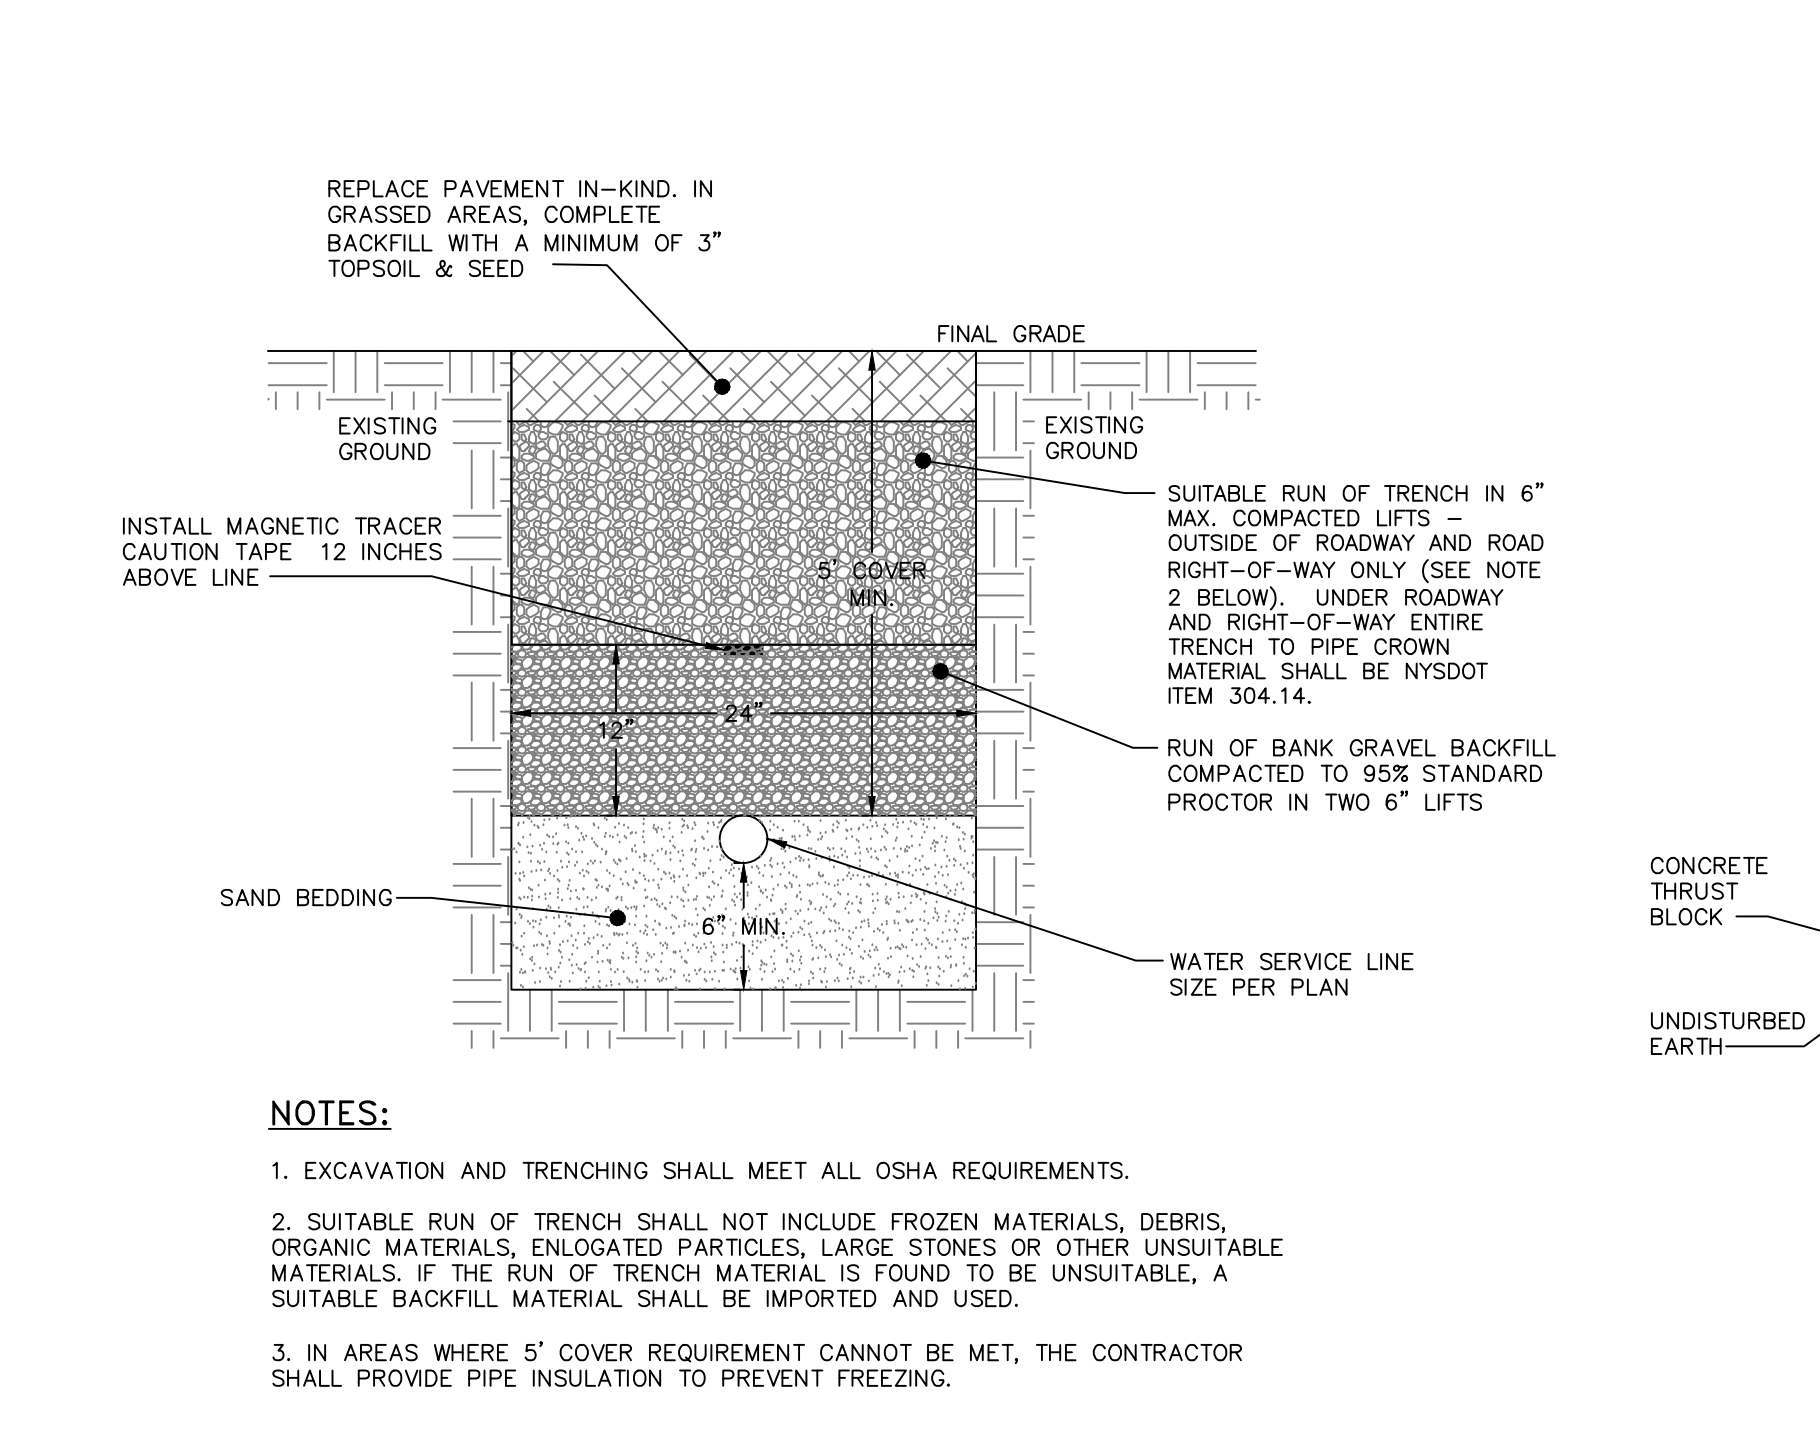

DRAWN BY: MAB			CHECKED BY: DKG				
REVISIONS:			REVISIONS:				
NO.	DATE	DESCRIPTION	BY	NO.	DATE	DESCRIPTION	BY
1	12/28/18	REVISED FOR PLANNING BOARD SUBMISSION	MAB				
2	02/28/19	REVISED FOR PLANNING BOARD SUBMISSION	MAB				
3	03/28/19	NO CHANGE THIS SHEET	MAB				
4	04/28/19	REVISED PER PLANNING BOARD COMMENTS	MAB				
5	05/28/19	REVISED PER PLANNING BOARD COMMENTS	MAB				
6	10/29/19	NO CHANGE THIS SHEET	CMB				

Dig Safely
New York
800-962-7962
www.digsafely.com

HUDSON LAND DESIGN

SEAL

HUDSON LAND DESIGN
PROFESSIONAL ENGINEERING P.C.
174 MAIN ST., BEACON, NEW YORK 12508
13 CHAMBERS ST., NEWBURGH, NEW YORK 12550
PH: 845-440-6930
F: 845-440-6637

SEAL

WATER AND SEWER DETAILS

23-28 CREEK DRIVE

23-28 CREEK ROAD
CITY OF BEACON
DUTCHESS COUNTY, NEW YORK
TAX ID: 6054-37-037825

JOB #: 2018-029
DATE: 10/23/2018
SCALE: AS SHOWN
TITLE: D-3
SHEET: 12 OF 12

UNAUTHORIZED ALTERATIONS OR ADDITIONS TO THIS DRAWING IS A VIOLATION OF SECTION 7209.2 OF THE NEW YORK EDUCATION LAW