





SITE INFORMATION	
COORDINATES:	41.508611° -73.975375°
GROUND ELEVATION:	254'± AMSL

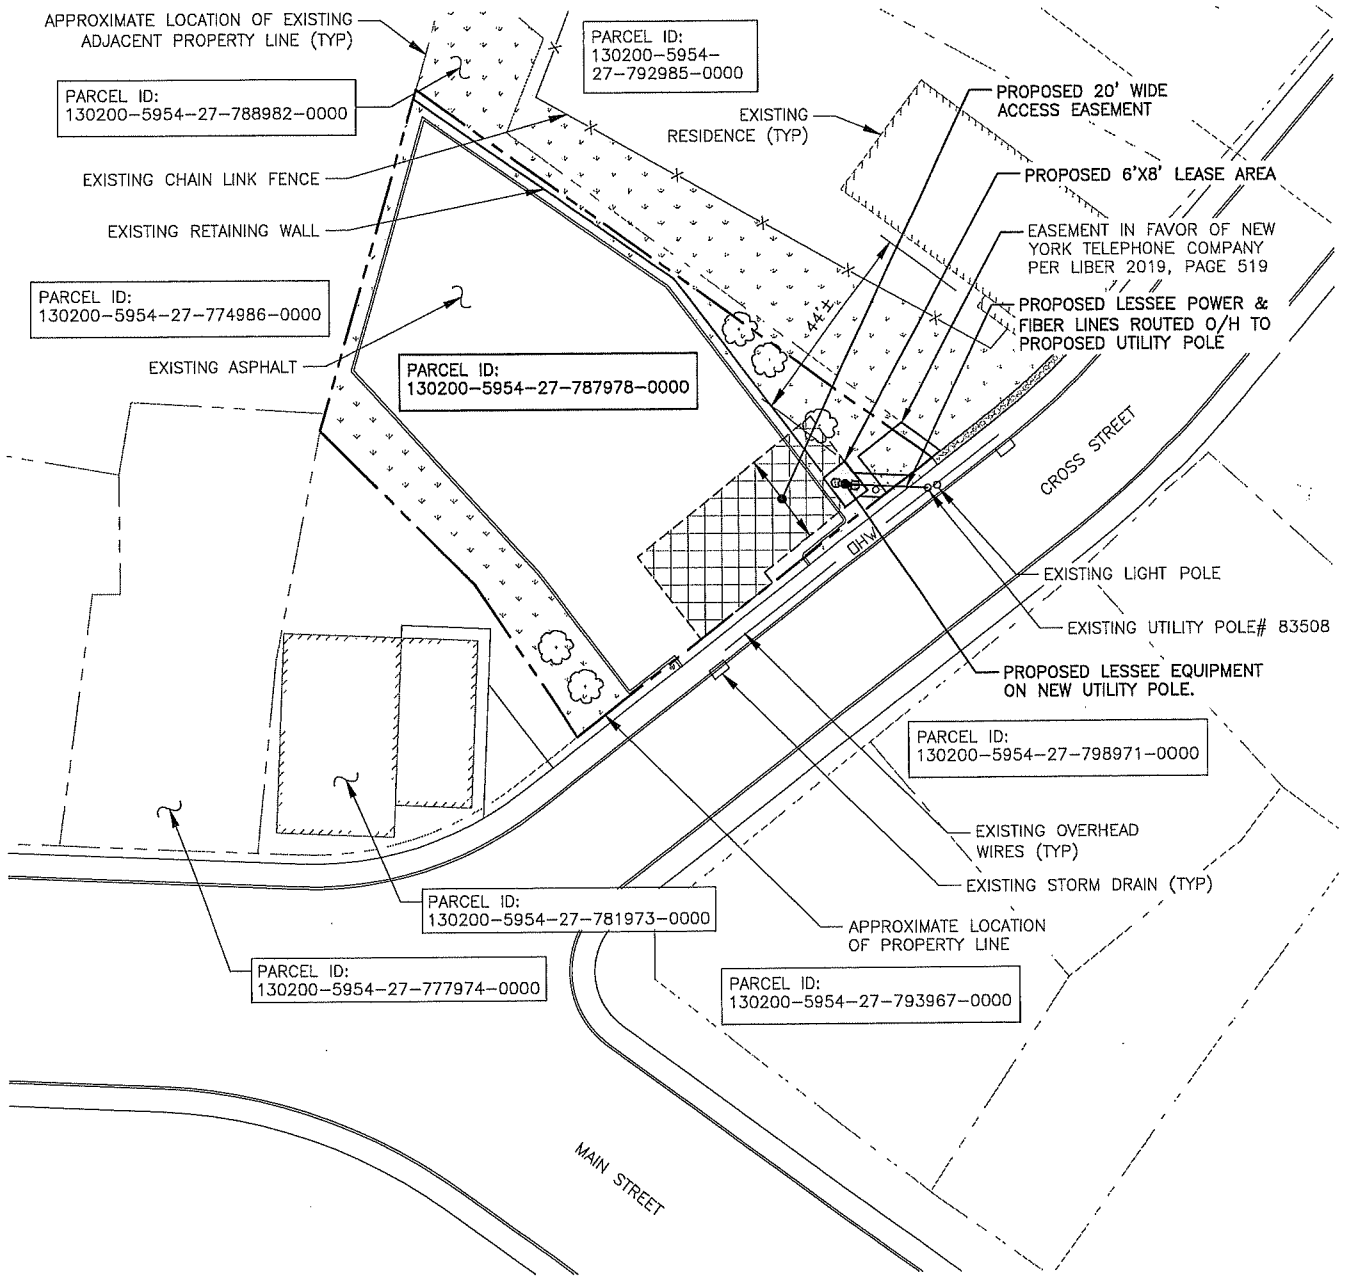

**SITE LOCATION**

SCALE: 1" = 40'

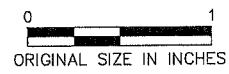


**Tectonic**  
**PRACTICAL SOLUTIONS. EXCEPTIONAL SERVICE.**  
 Tectonic Engineering & Surveying Consultants P.C.  
 70 Pleasant Hill Road Phone: (845) 534-5959  
 P.O. Box 37 (800) 829-6531  
 Mountainville, NY 10953 www.tectonicengineering.com

*Project Contact Info*  
 36 British American Blvd.  
 Suite 101  
 Latham, NY 12110 Phone: (518) 783-1630

CLIFF & WILLOW - LEASE EXHIBIT  
 PROJECT #: 20161373924 - LOCATION CODE: 412510  
 7 CROSS STREET - CITY OF BEACON  
 DUTCHESS COUNTY, NY 12508

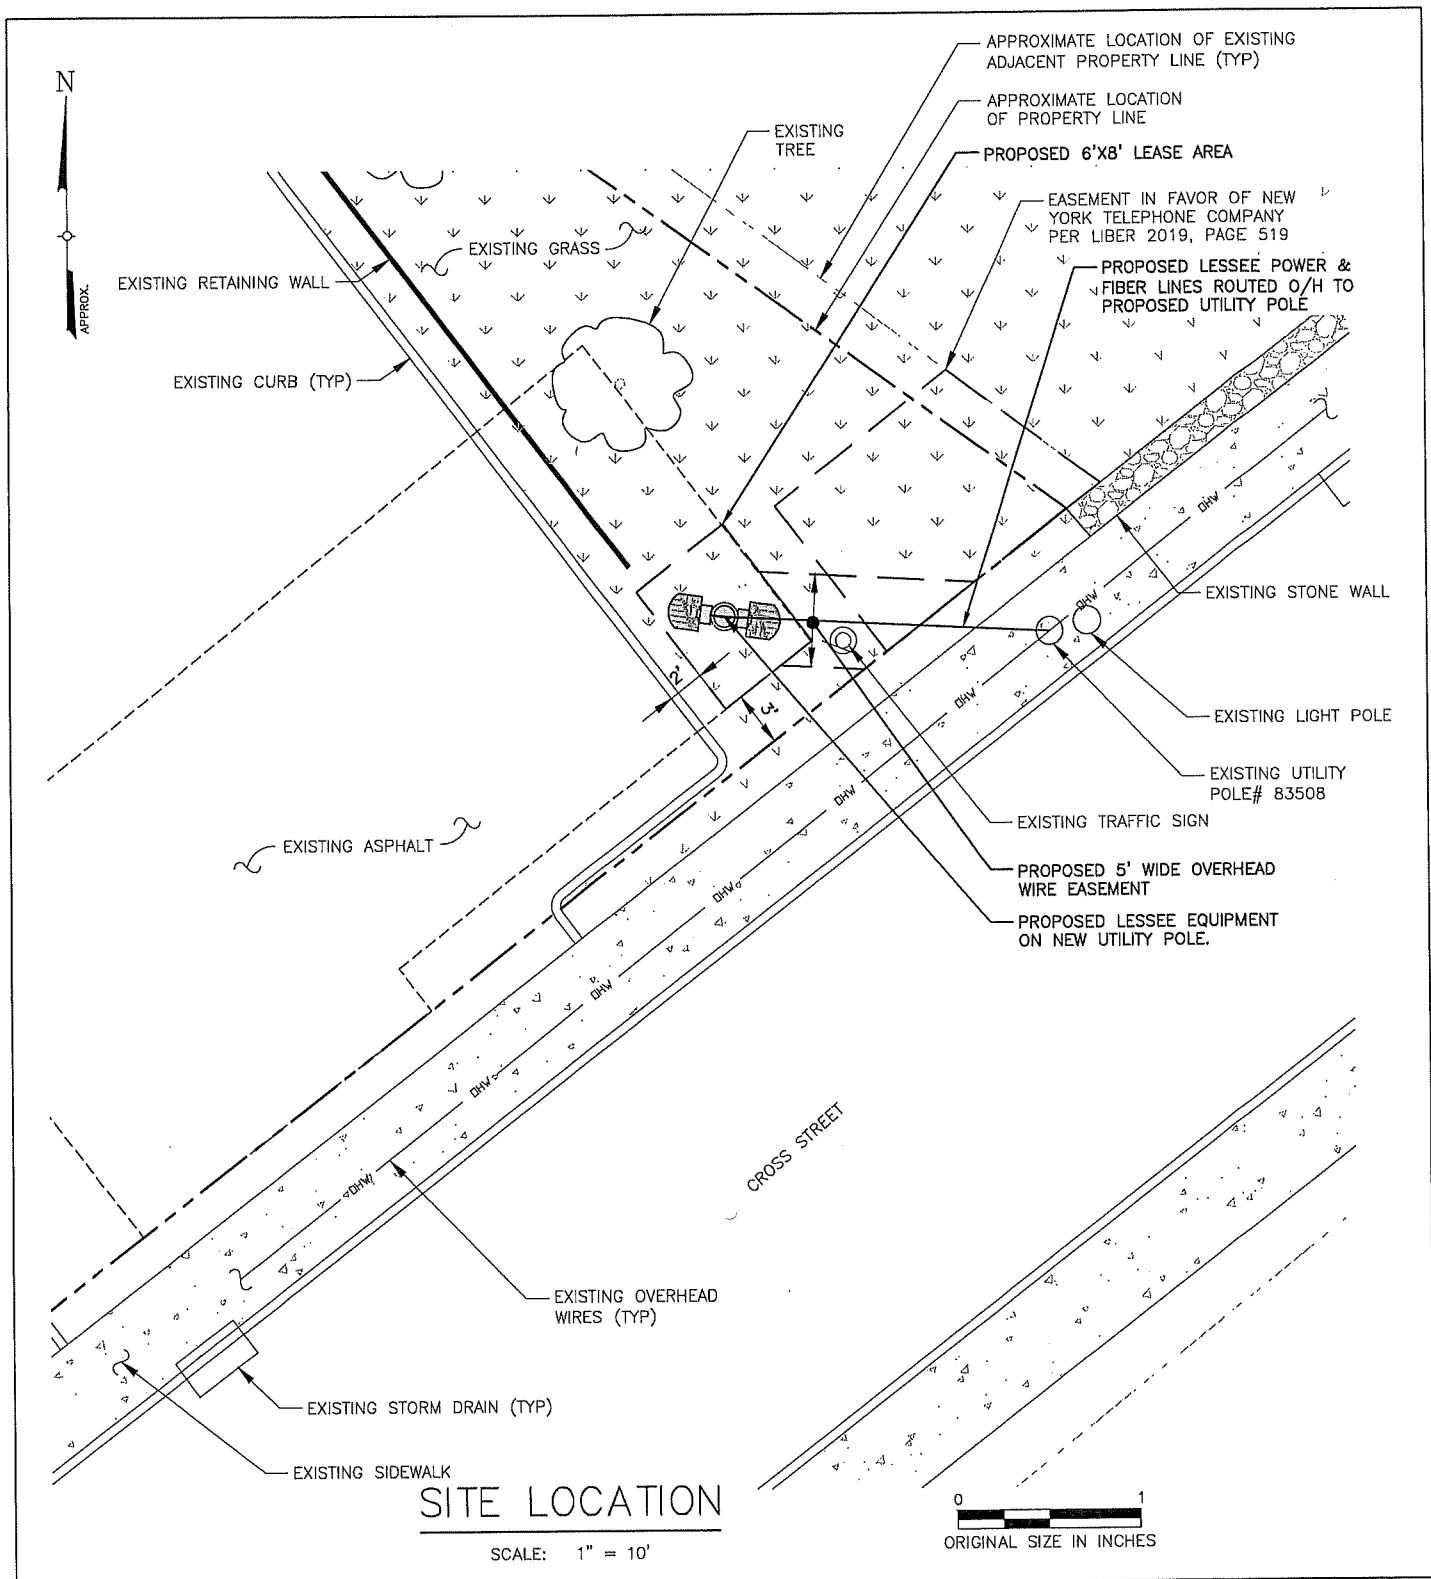

**verizon**  
 (LESSEE)  
 1275 JOHN STREET, SUITE 100, WEST HENRIETTA, NY 14586




**SITE LOCATION**


SCALE: 1" = 10'

0 1  
ORIGINAL SIZE IN INCHES

 <p><b>Tectonic</b> PRACTICAL SOLUTIONS. EXCEPTIONAL SERVICE.</p> <p>Tectonic Engineering &amp; Surveying Consultants P.C. 70 Pleasant Hill Road Phone: (845) 534-5959 P.O. Box 37 (800) 829-6531 Mountainville, NY 10953 www.tectonicengineering.com</p> <p><i>Project Contact Info</i> 36 British American Blvd. Suite 101 Latham, NY 12110 Phone: (518) 783-1630</p>	CLIFF & WILLOW – LEASE EXHIBIT				
	PROJECT #: 20161373924 – LOCATION CODE: 412510				
	7 CROSS STREET – CITY OF BEACON DUTCHESS COUNTY, NY 12508				
	 <p>(LESSEE) 1275 JOHN STREET, SUITE 100, WEST HENRIETTA, NY 14586</p>				
TEC WO: 9726.16	ISSUED BY: TJW	DATE: 10/07/19	SCALE: AS NOTED	SHEET: SP-2	REV: 6

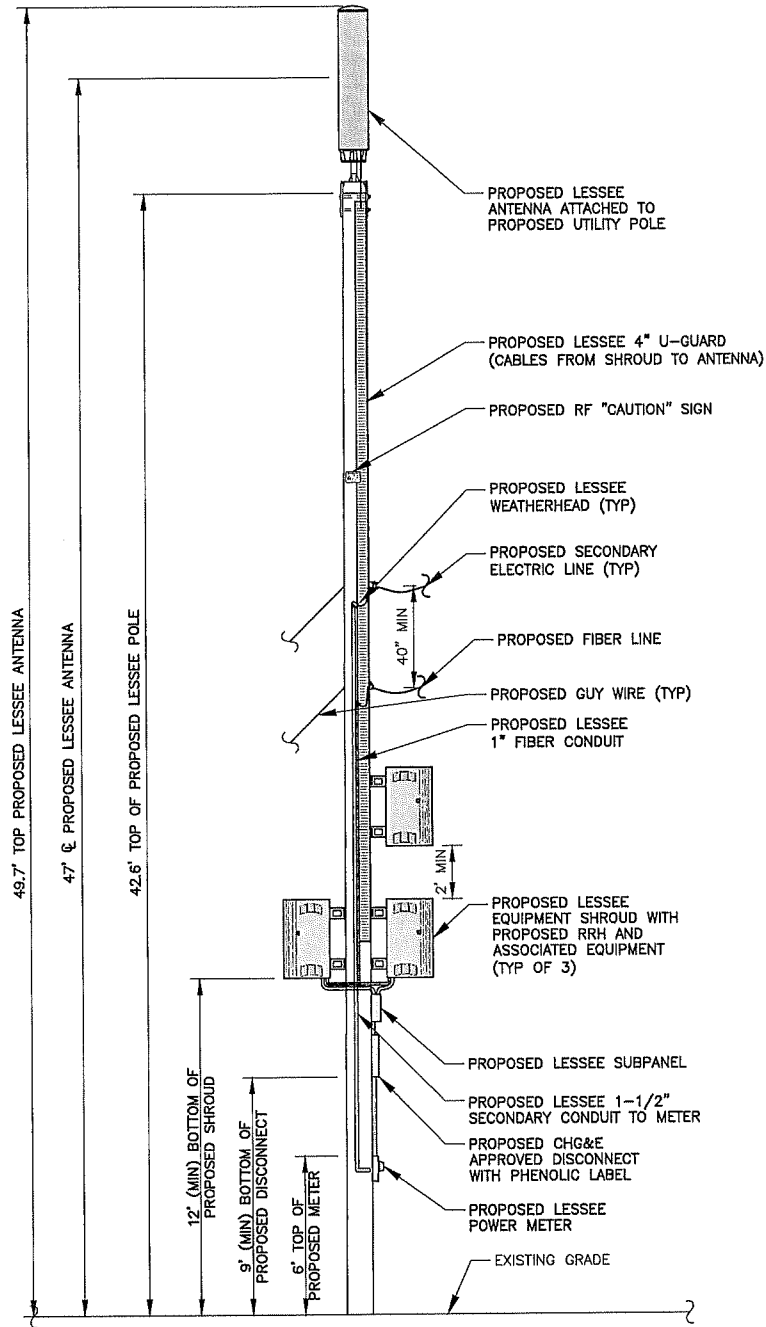

PROPOSED ELEVATION

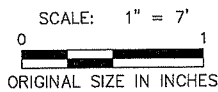

**Tectonic**  
 PRACTICAL SOLUTIONS. EXCEPTIONAL SERVICE.

Tectonic Engineering & Surveying Consultants P.C.  
 70 Pleasant Hill Road Phone: (845) 534-5959  
 P.O. Box 37 (800) 829-6531  
 Mountainville, NY 10953 www.tectonicengineering.com

Project Contact Info  
 36 British American Blvd.  
 Suite 101  
 Latham, NY 12110

Phone: (518) 783-1630

CLIFF & WILLOW - LEASE EXHIBIT

PROJECT #: 20161373924 - LOCATION CODE: 412510

7 CROSS STREET - CITY OF BEACON  
 DUTCHESS COUNTY, NY 12508

**verizon**

(LESSEE)

1275 JOHN STREET, SUITE 100, WEST HENRIETTA, NY 14586