
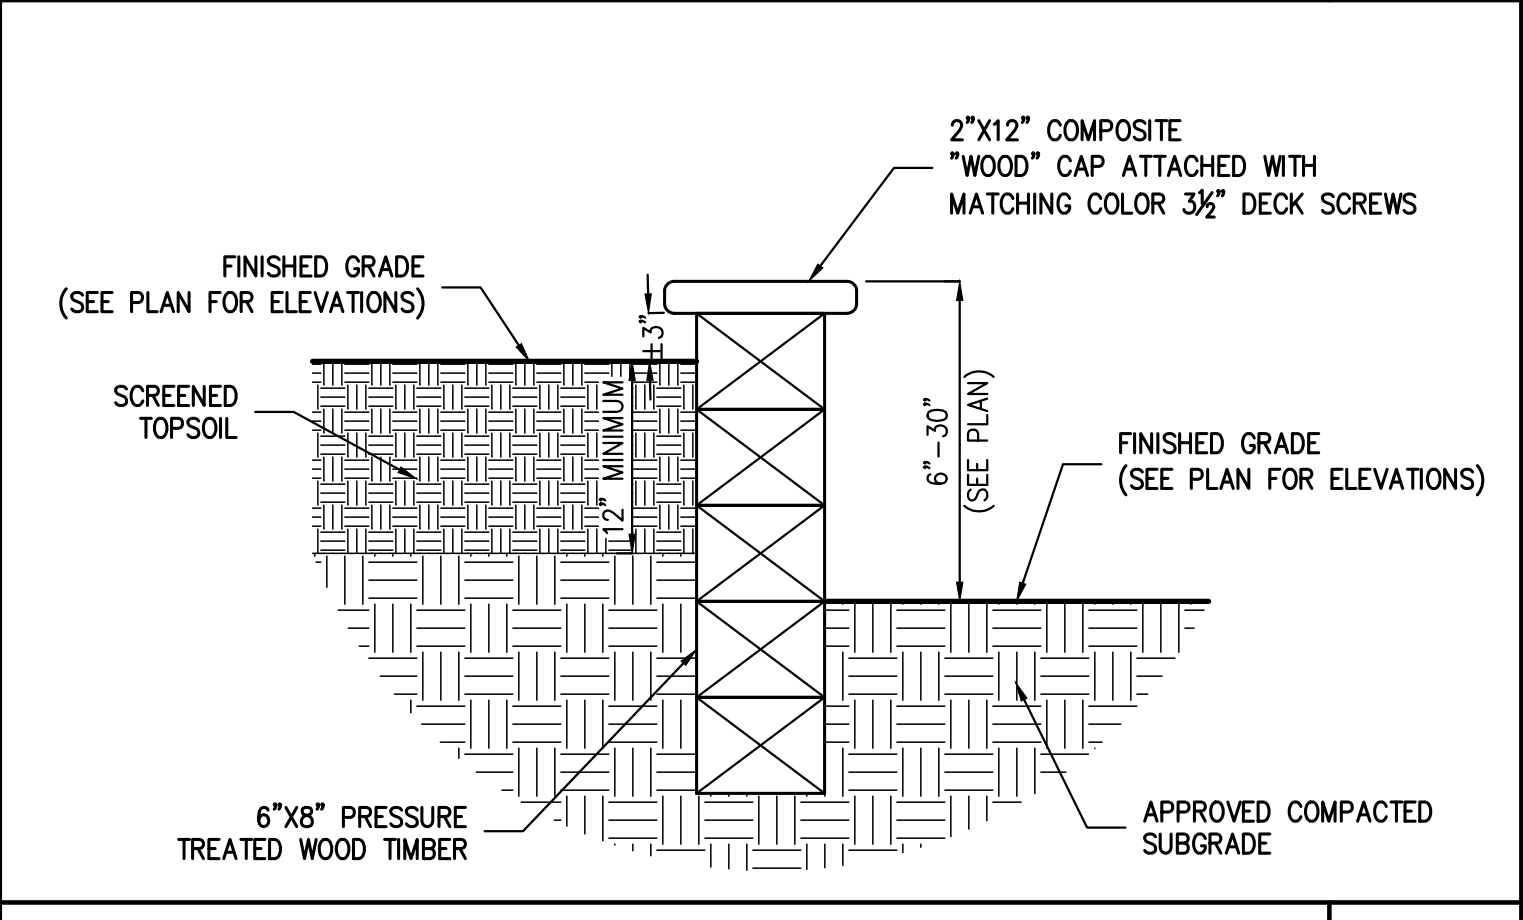


SITE LIGHTING STANDARD FOUNDATION (ROUND) 52


PAVER WALKWAY 54

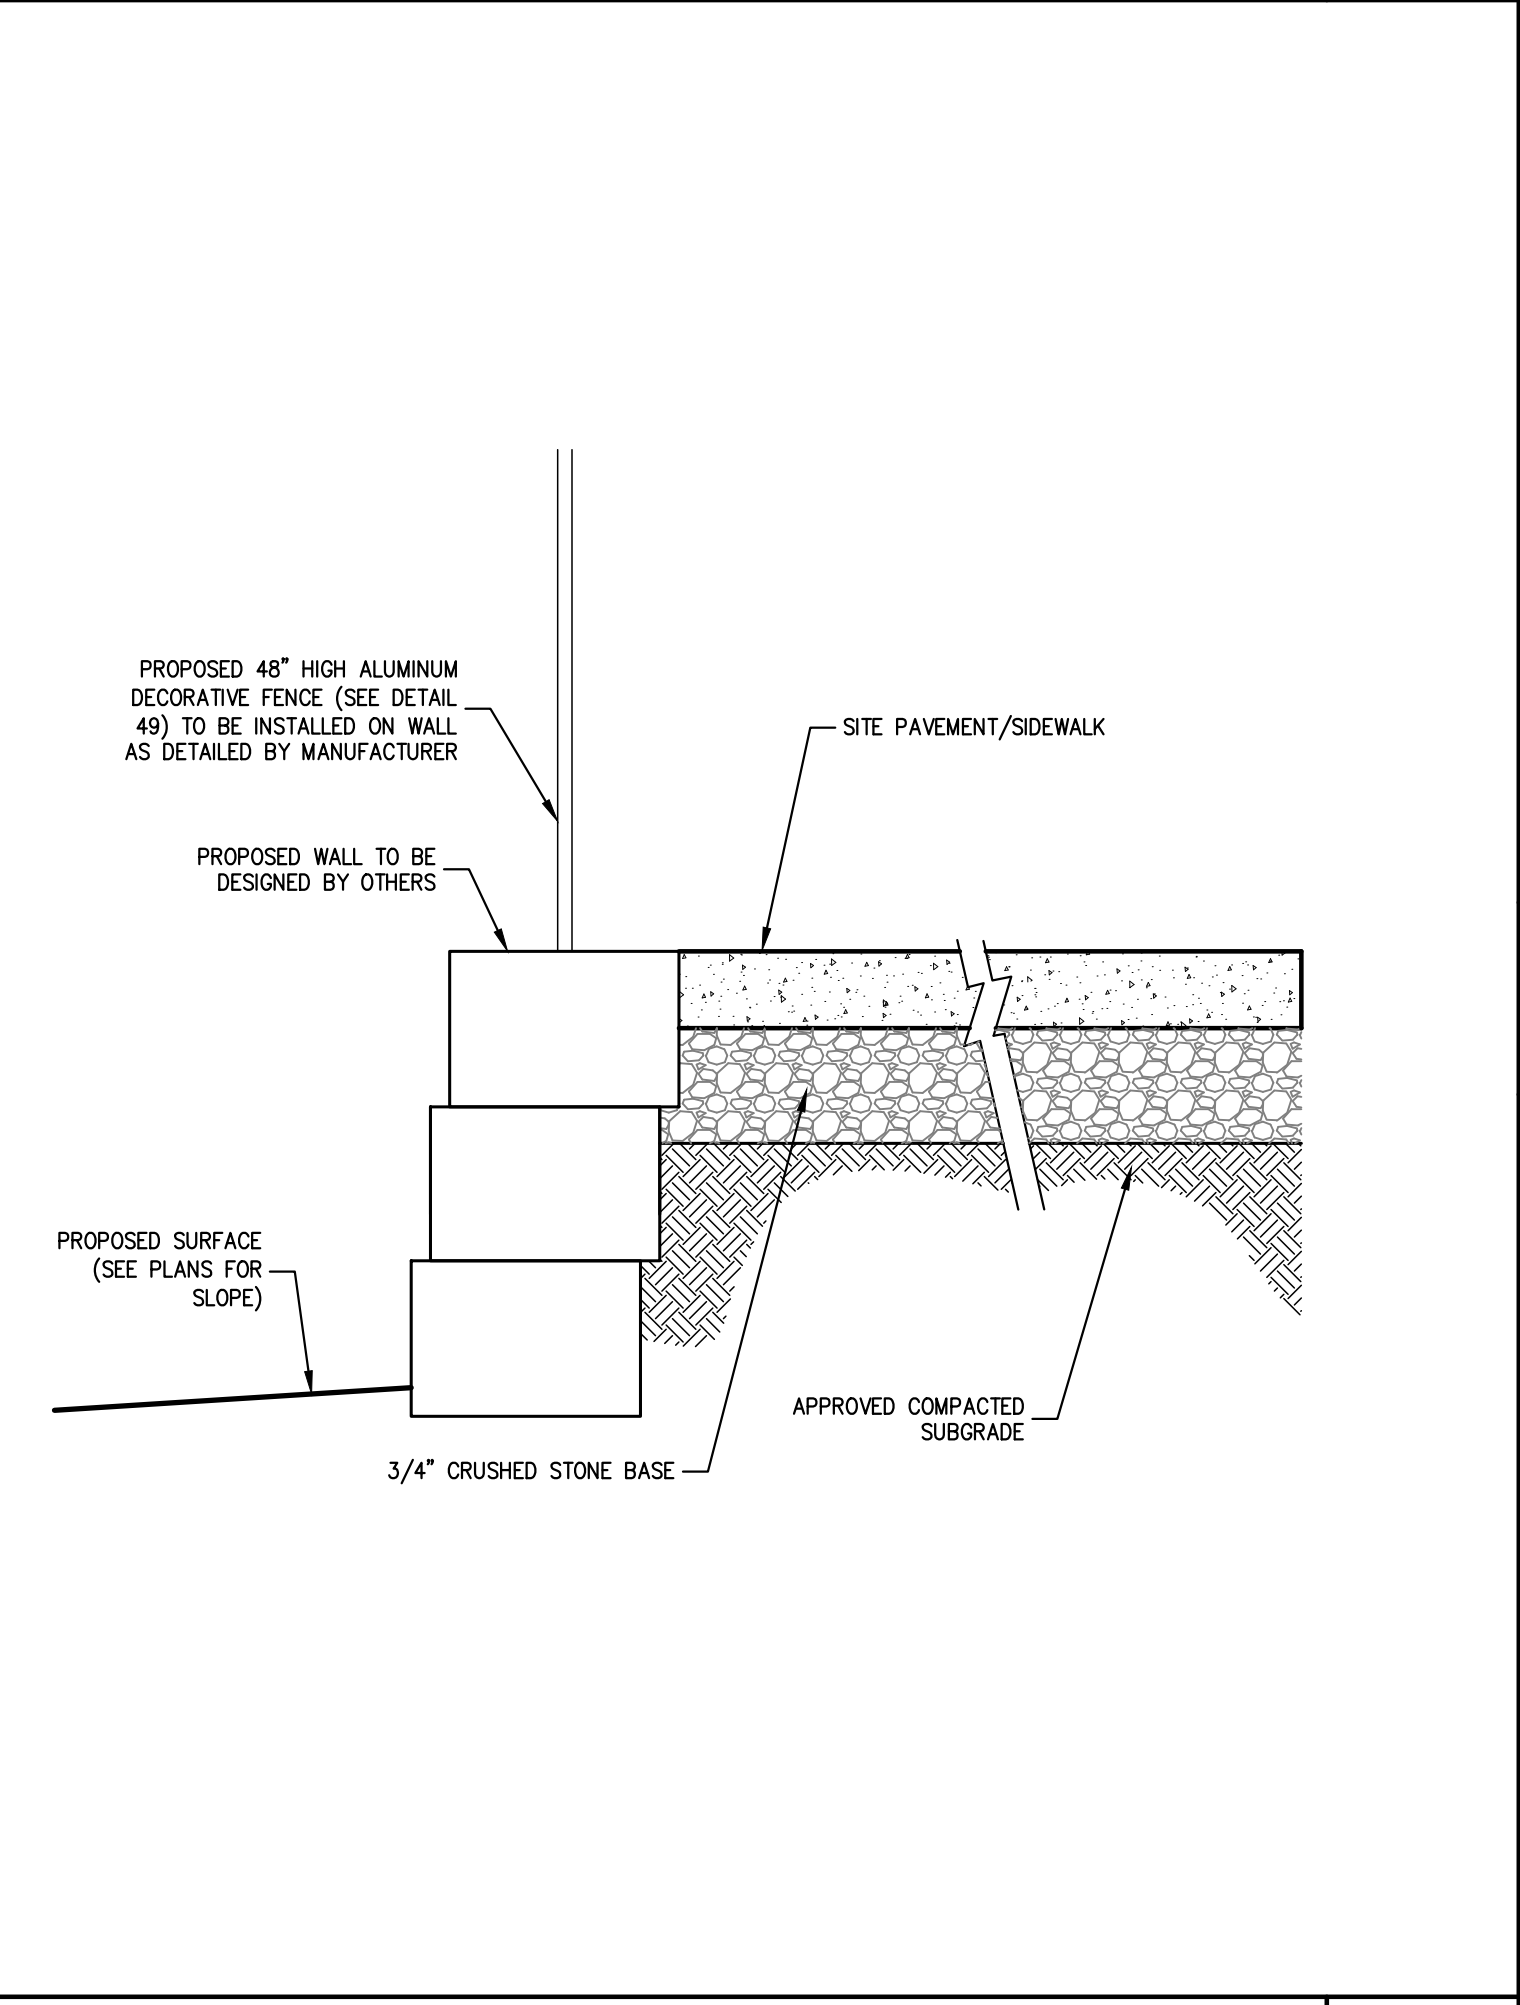


GARDEN WALL 57

RETAINING WALL AND SAFETY FENCE 56

XX

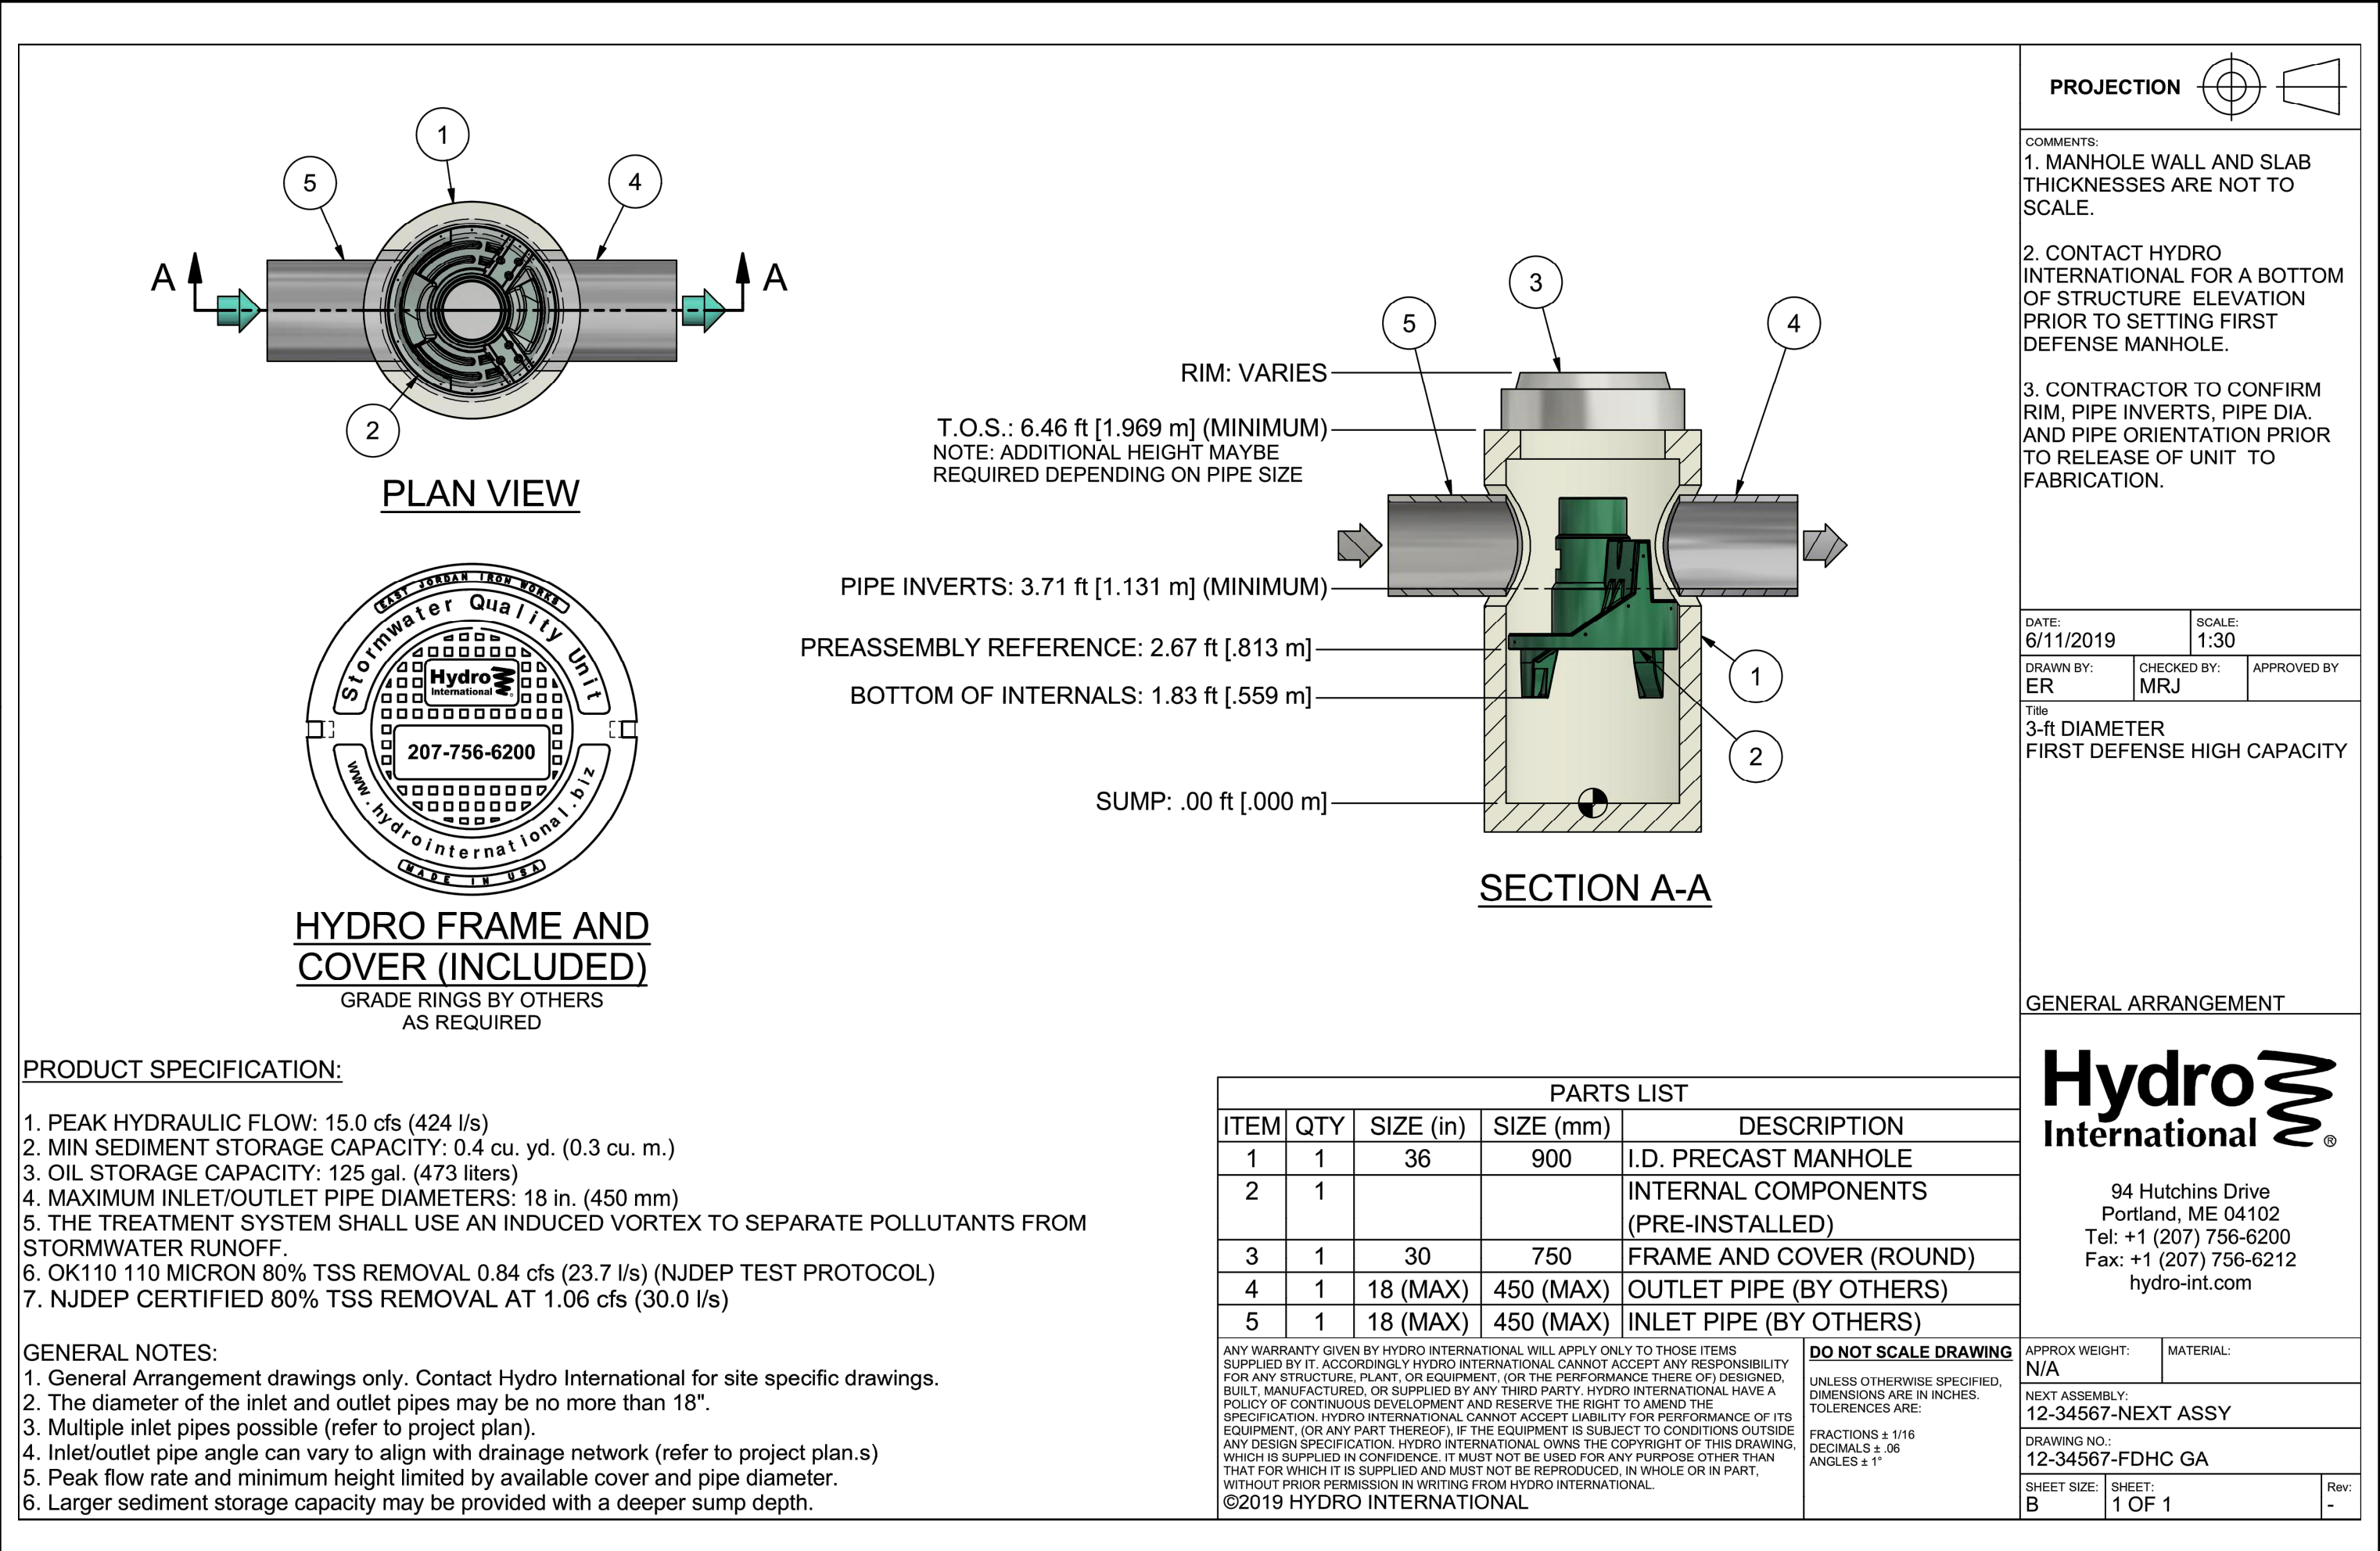

HYDRODYNAMIC WATER QUALITY STRUCTURE (WQS-3-1) 55

 

XX


PROJECTION

DATE: 6/11/2019 SCALE: 1:30
 DRAWN BY: ER CHECKED BY: MRJ APPROVED BY: [Signature]
 TITLE: 3-4" DIAMETER FIRST DEFENSE HIGH CAPACITY
 GENERAL ARRANGEMENT

Hydro International
 94 Hutchins Drive
 Portland, ME 04102
 Tel: +1 (207) 756-6200
 Fax: +1 (207) 756-6212
 hydro-int.com

APPROX WEIGHT: N/A MATERIAL: N/A
 NEXT ASSEMBLY: 12-34567-NEXT ASSY
 DRAWING NO: 12-34567-FDHC GA
 SHEET SIZE: B SHEET: 1 OF 1

Date	12/30/19
Revision	REVISED PER CITY COMMENTS
No.	1

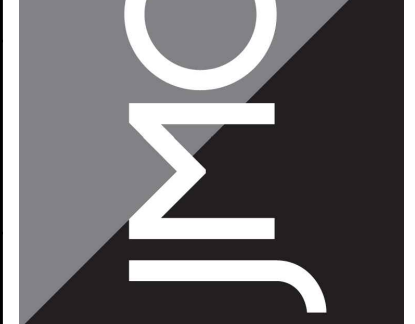

CONSTRUCTION DETAILS

BEACON COMMONS
 16 WEST MAIN STREET
 BEACON, NY 12508

ANY ALTERATION OF PLANS, SPECIFICATIONS, PLATS AND REPORTS BEARING THE SEAL OF A LICENSED PROFESSIONAL ENGINEER OR LICENSED LAND SURVEYOR IS A VIOLATION OF SECTION 7209 OF THE NEW YORK STATE EDUCATION LAW, EXCEPT AS PROVIDED FOR BY SECTION 7209, SUBSECTION 2.

Drawn: AH Approved: SS
 Scale: NOT TO SCALE
 Date: 10/29/2019
 Project No: 18119
 1819-BEIMS C-907 -
 Drawing No: C-907
C-907
 (Sheet 21 of 24)