



SEWER DETAILS

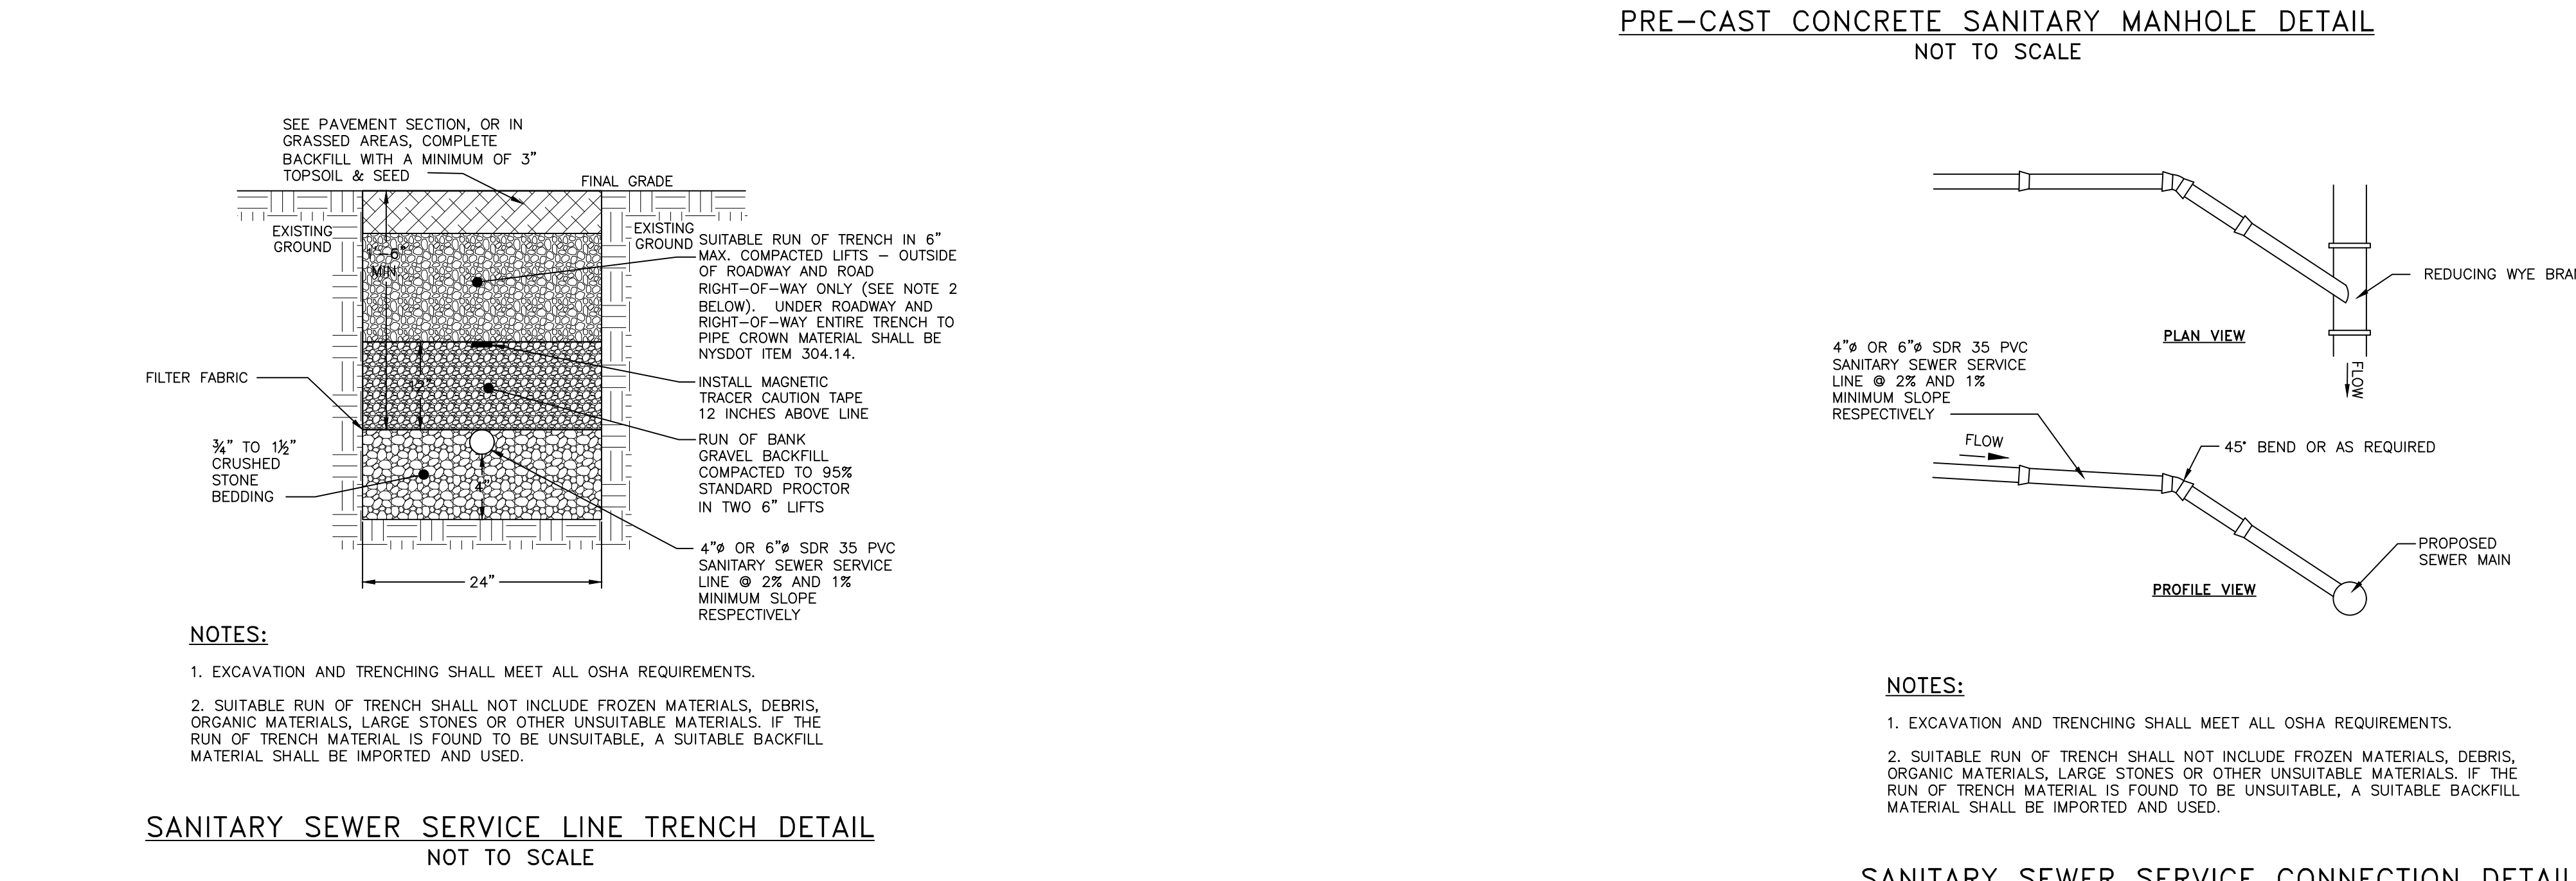

WATER DETAILS

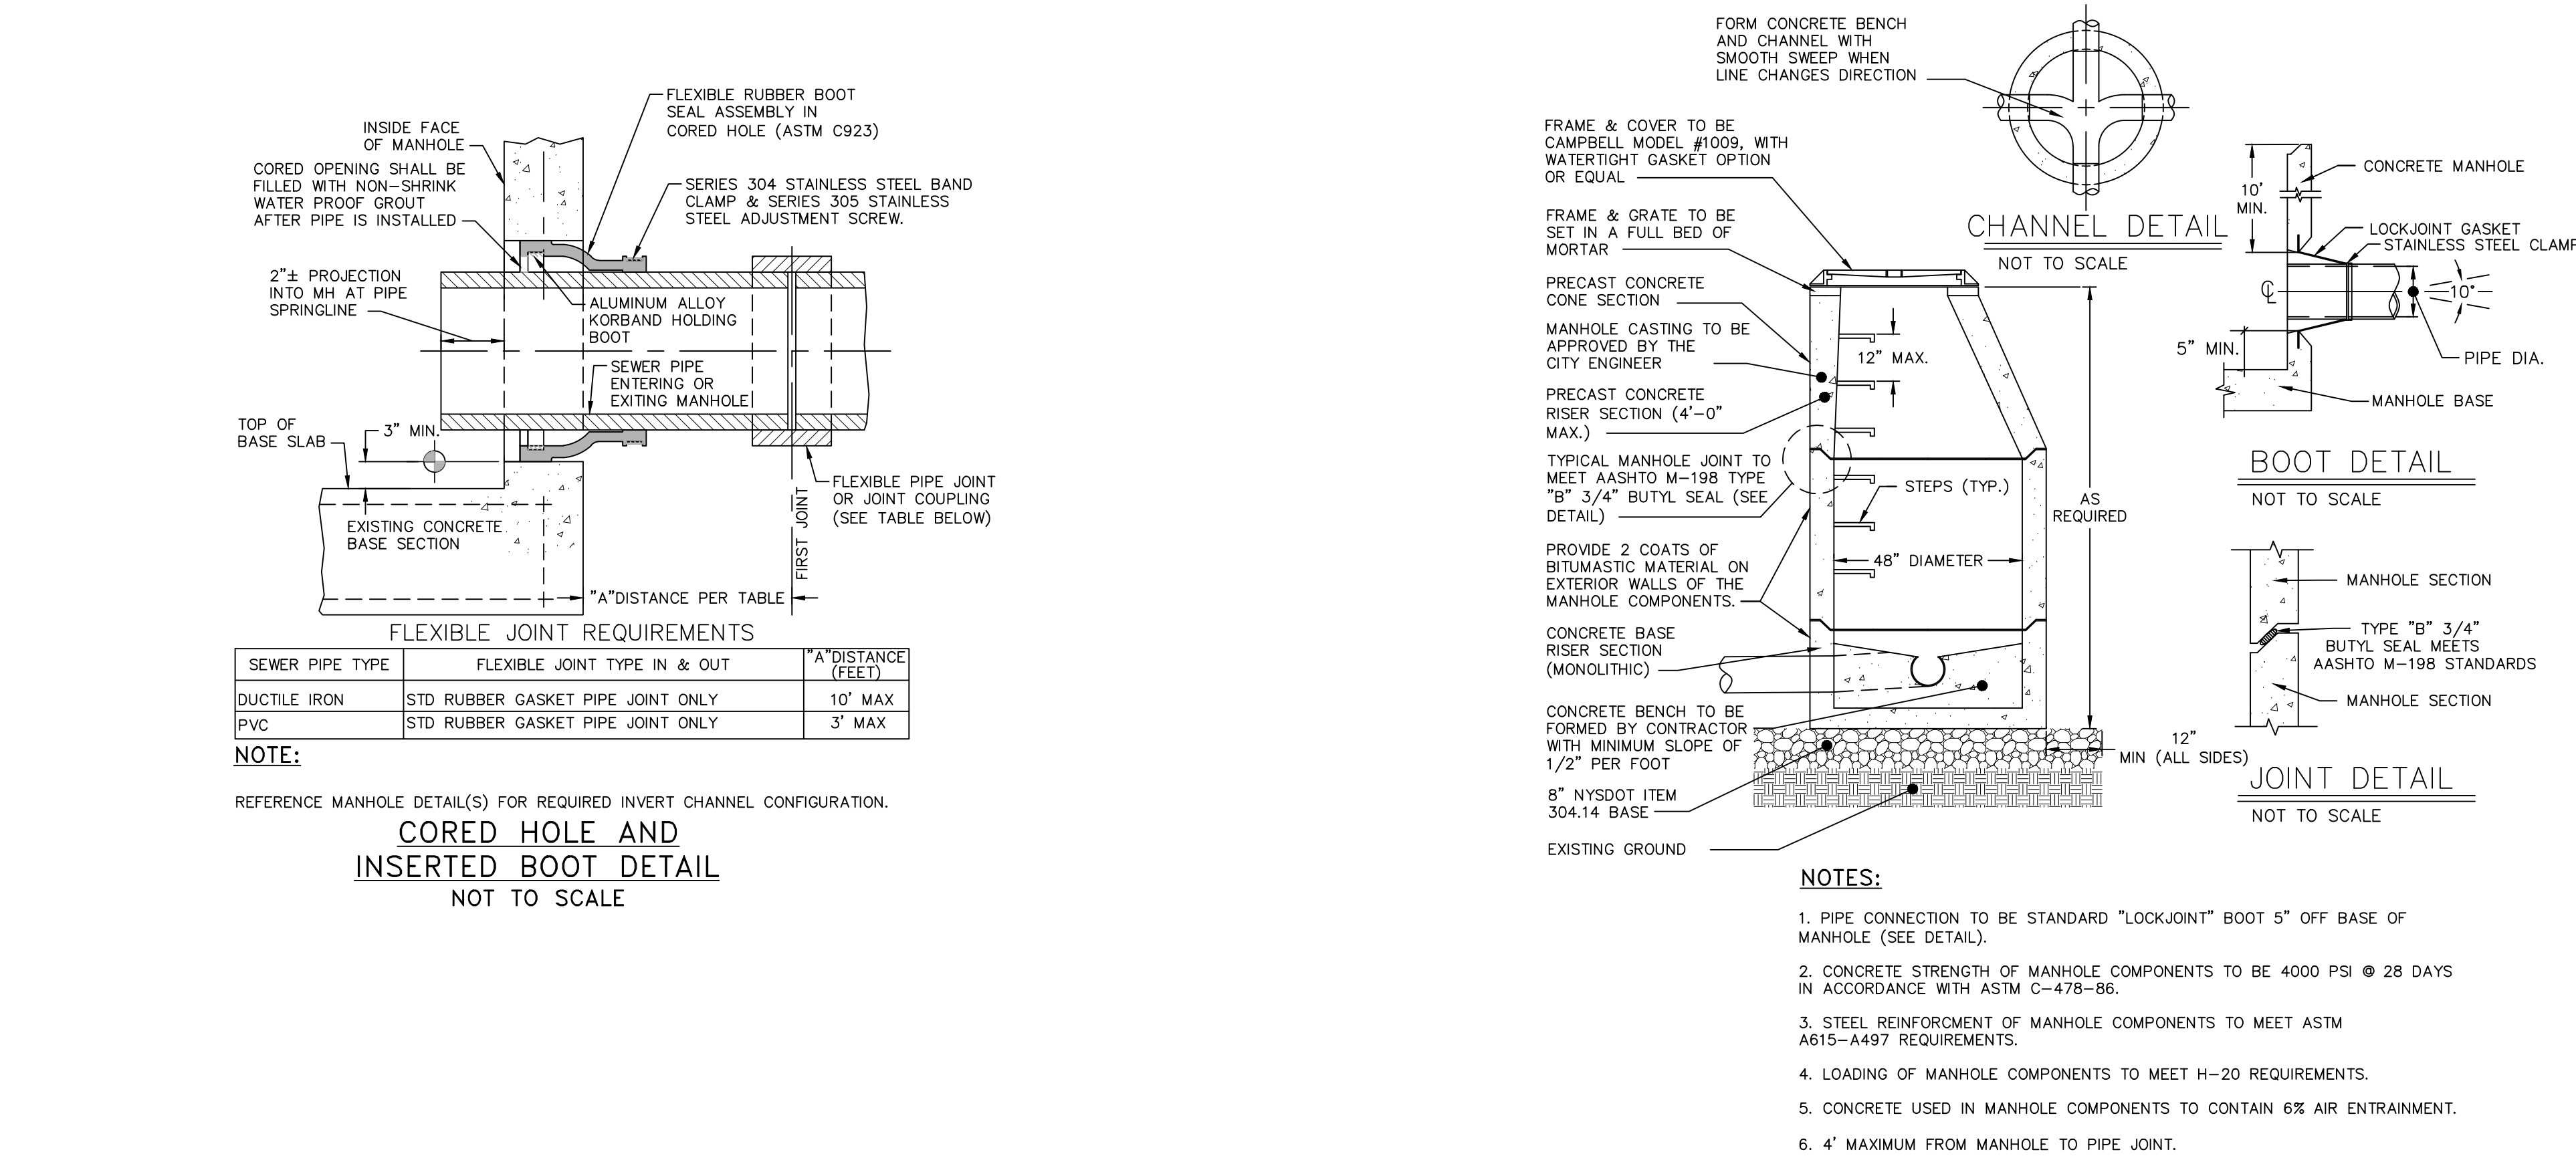