



Z:\E\16226\100\CADD Drawing Files\Drawings - Surface Volume Analysis\16226-Surface Volume Analysis.dwg, 3/28/2017 11:12:57 AM, scochrane, 1:1

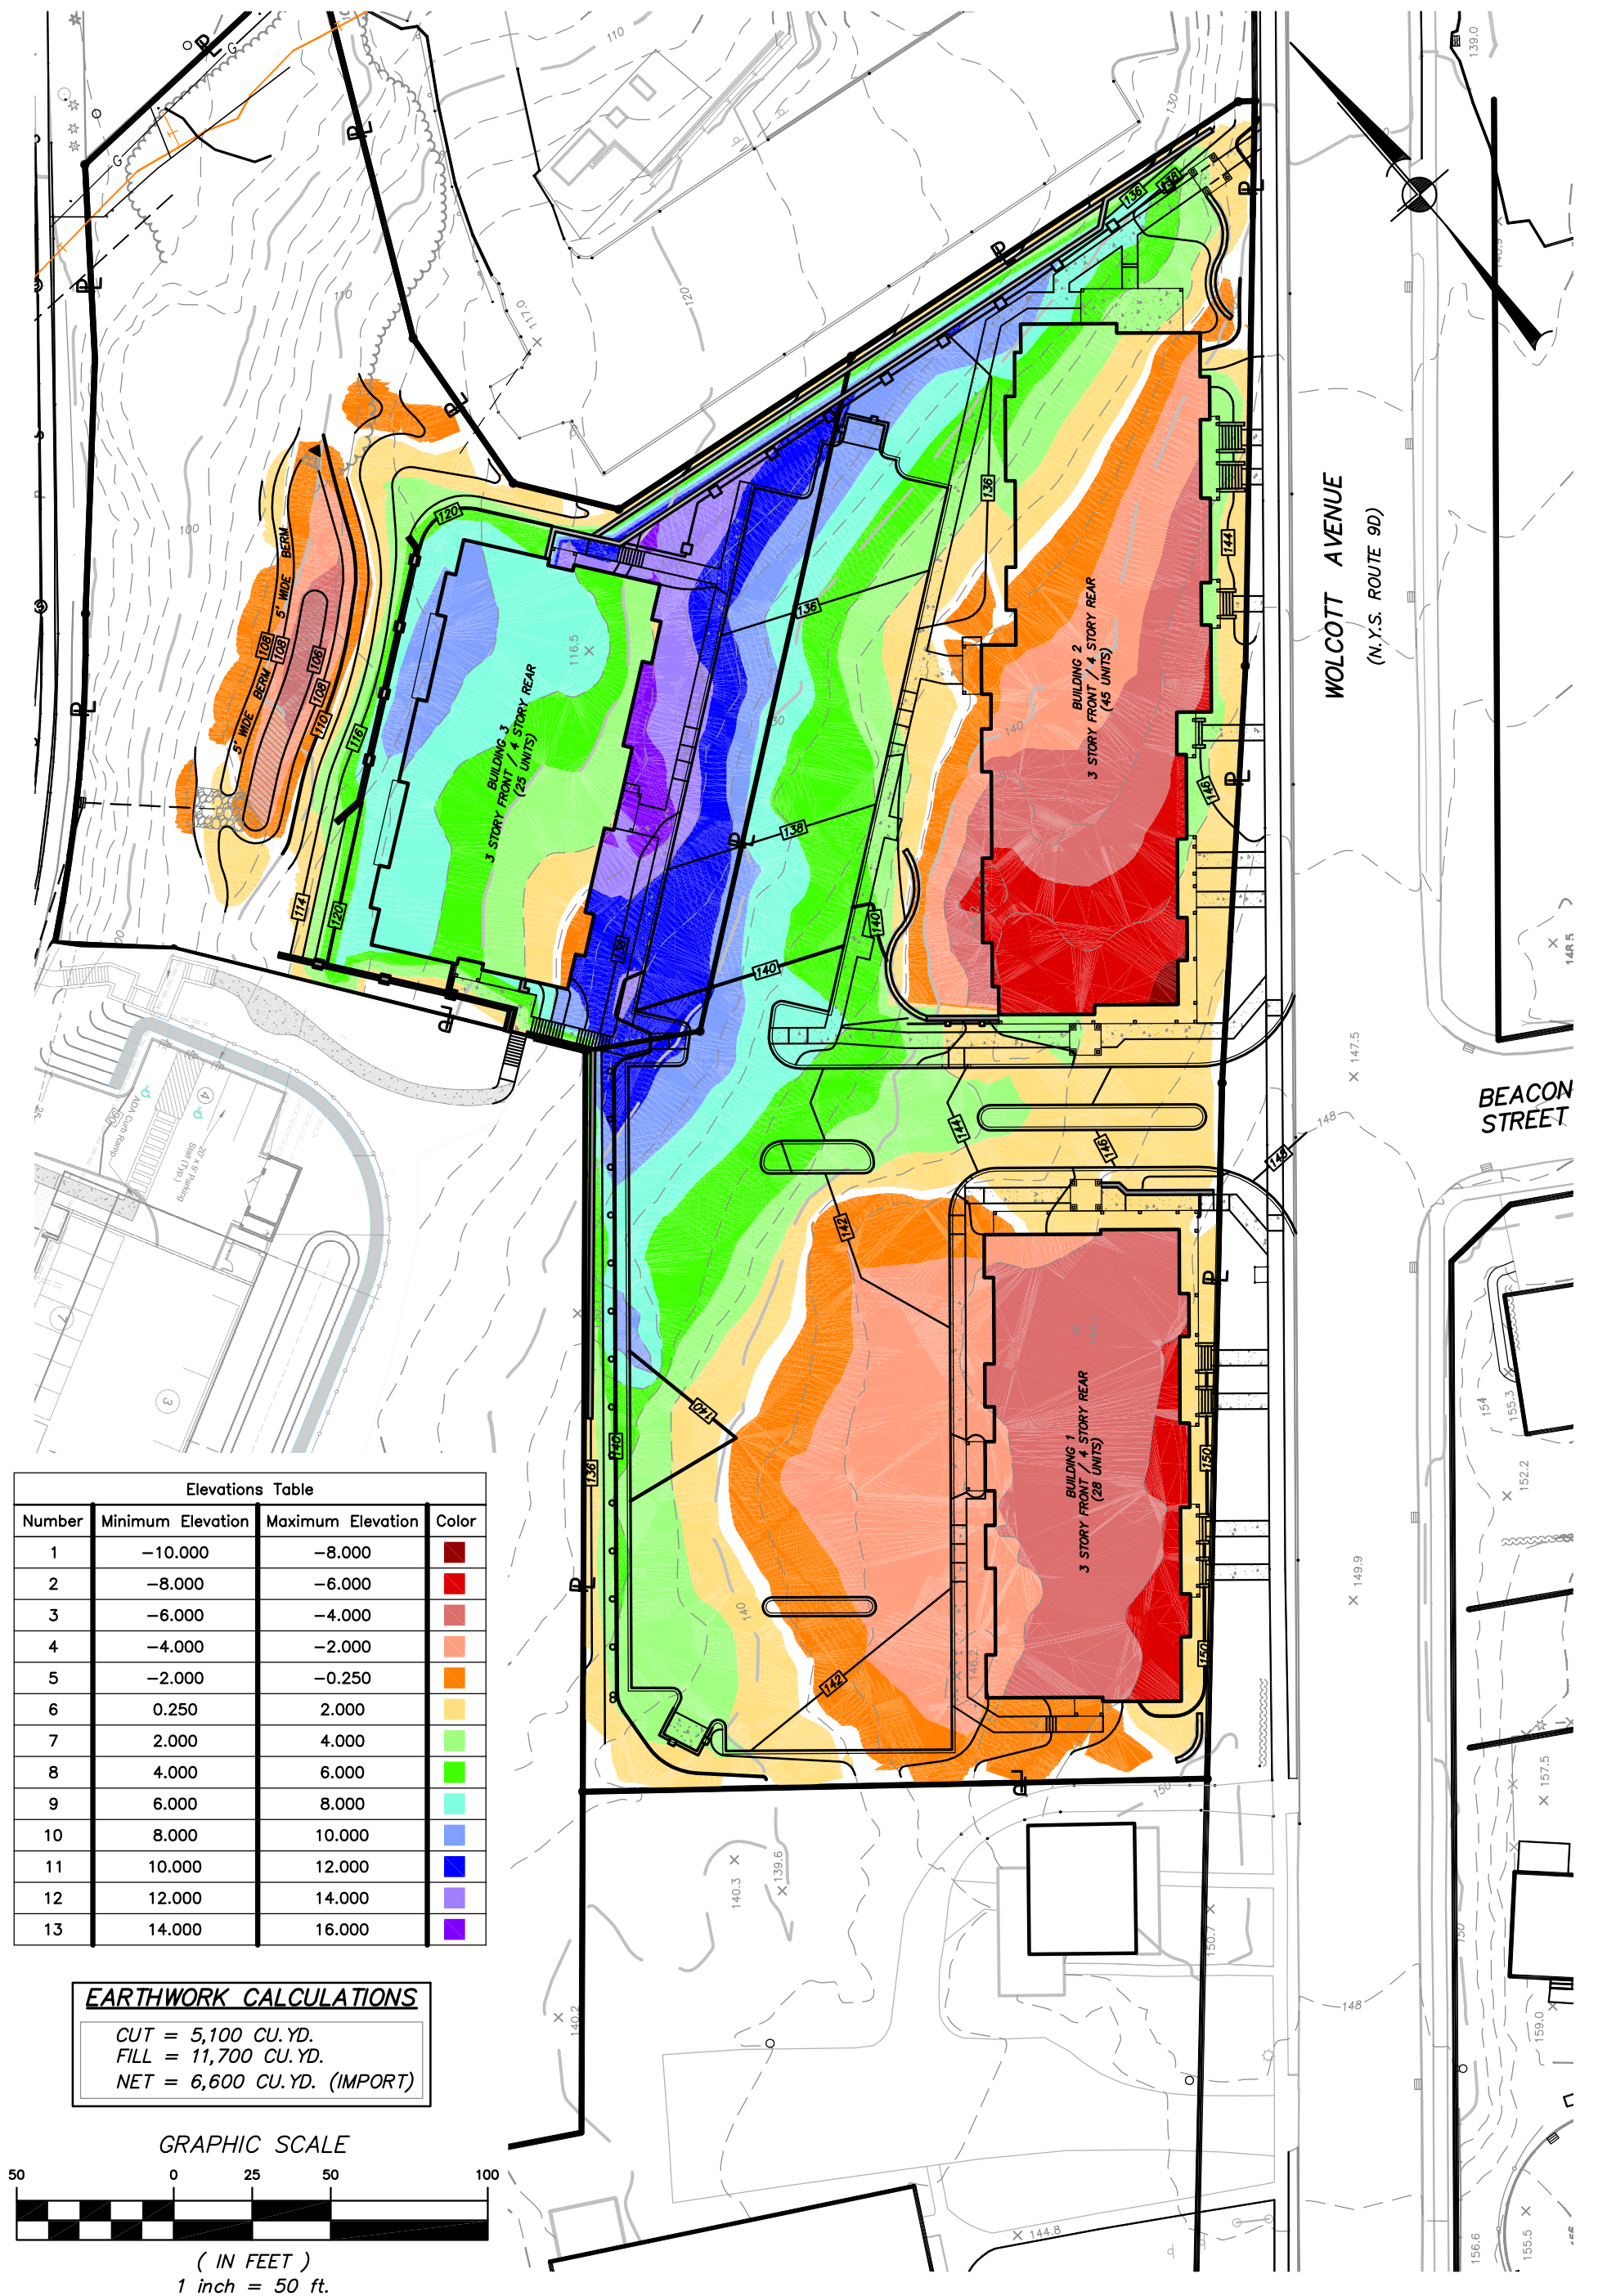

Elevations Table			
Number	Minimum Elevation	Maximum Elevation	Color
1	-10.000	-8.000	Red
2	-8.000	-6.000	Red-Orange
3	-6.000	-4.000	Orange
4	-4.000	-2.000	Light Orange
5	-2.000	-0.250	Yellow
6	0.250	2.000	Light Green
7	2.000	4.000	Green
8	4.000	6.000	Light Blue
9	6.000	8.000	Blue
10	8.000	10.000	Light Purple
11	10.000	12.000	Purple
12	12.000	14.000	Dark Purple
13	14.000	16.000	Black

**EARTHWORK CALCULATIONS**  
 CUT = 5,100 CU.YD.  
 FILL = 11,700 CU.YD.  
 NET = 6,600 CU.YD. (IMPORT)

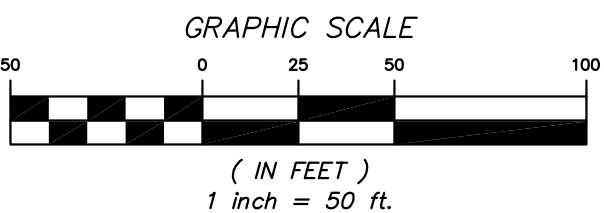

PROJECT: **WEST END LOFTS**  
 WOLCOTT AVENUE, BEACON, NEW YORK 12508

DRAWING: **EARTHWORK ANALYSIS**

PREPARED BY: **INSITE**  
 ENGINEERING, SURVEYING &  
 LANDSCAPE ARCHITECTURE, P.C.  
 3 Garrett Place • Carmel, New York 10512  
 Phone (845) 225-9690 • Fax (845) 225-9717  
 www.insite-eng.com

DATE: 2017-03-28  
 SCALE: 1" = 50'  
 PROJECT NO.: 16226.100  
 FIGURE: EW-1