


1 Block = 1 ft

DAVE MARCINAK
79 ANDERSON ST

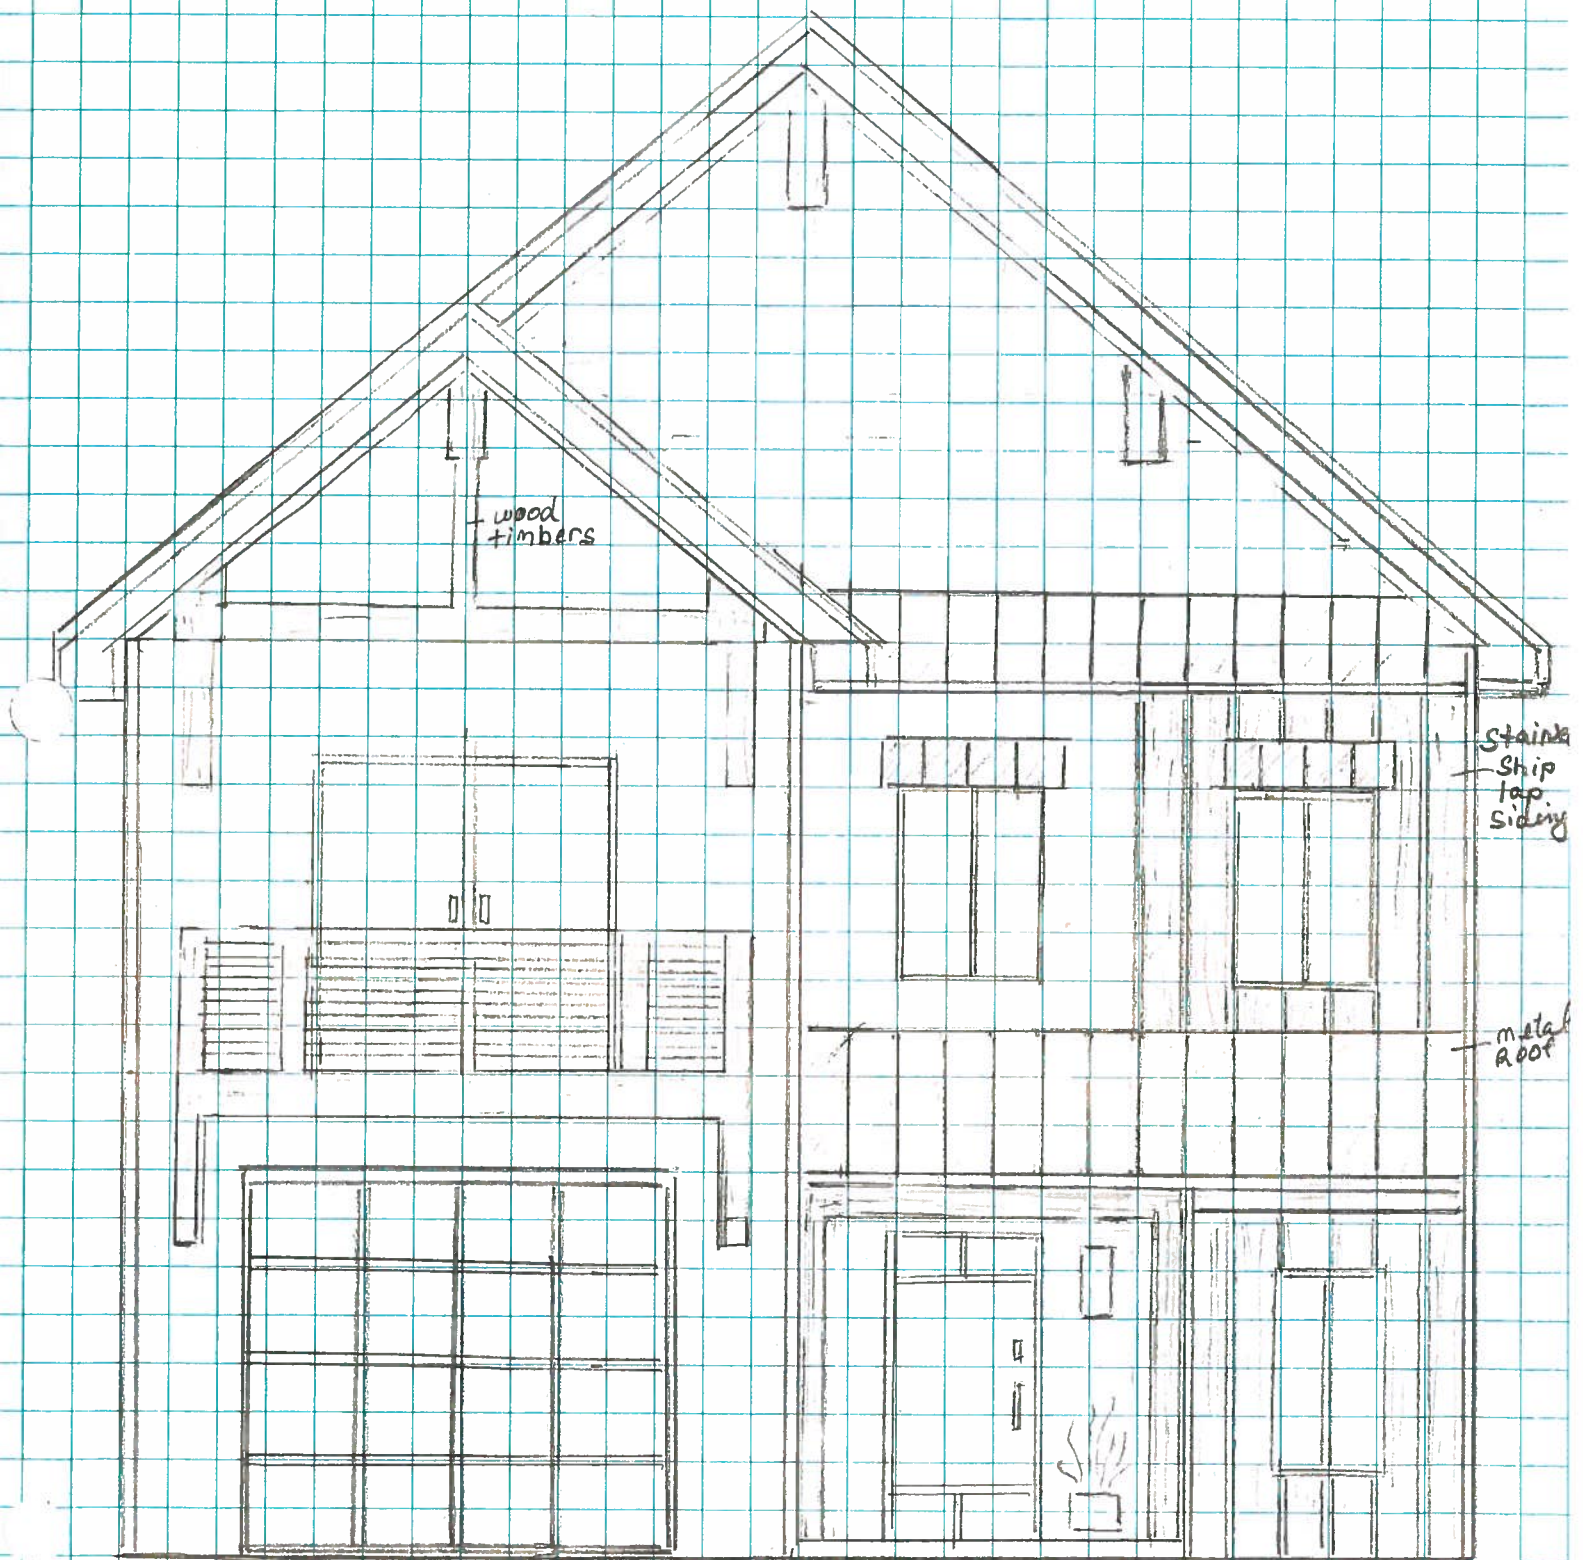

FRONT ELEVATION

1 block = 1ft

DAVE MARCUK

79

ANDERSON ST

SHIPLAP WOOD
SIDING

METAL
ROOF


WOOD
TIMBER

ACK
ble
OOD
2ST
FALL

POURED
CONCRETE
FOUNDATION

GARAGE
DOOR


REAR ELEVATION

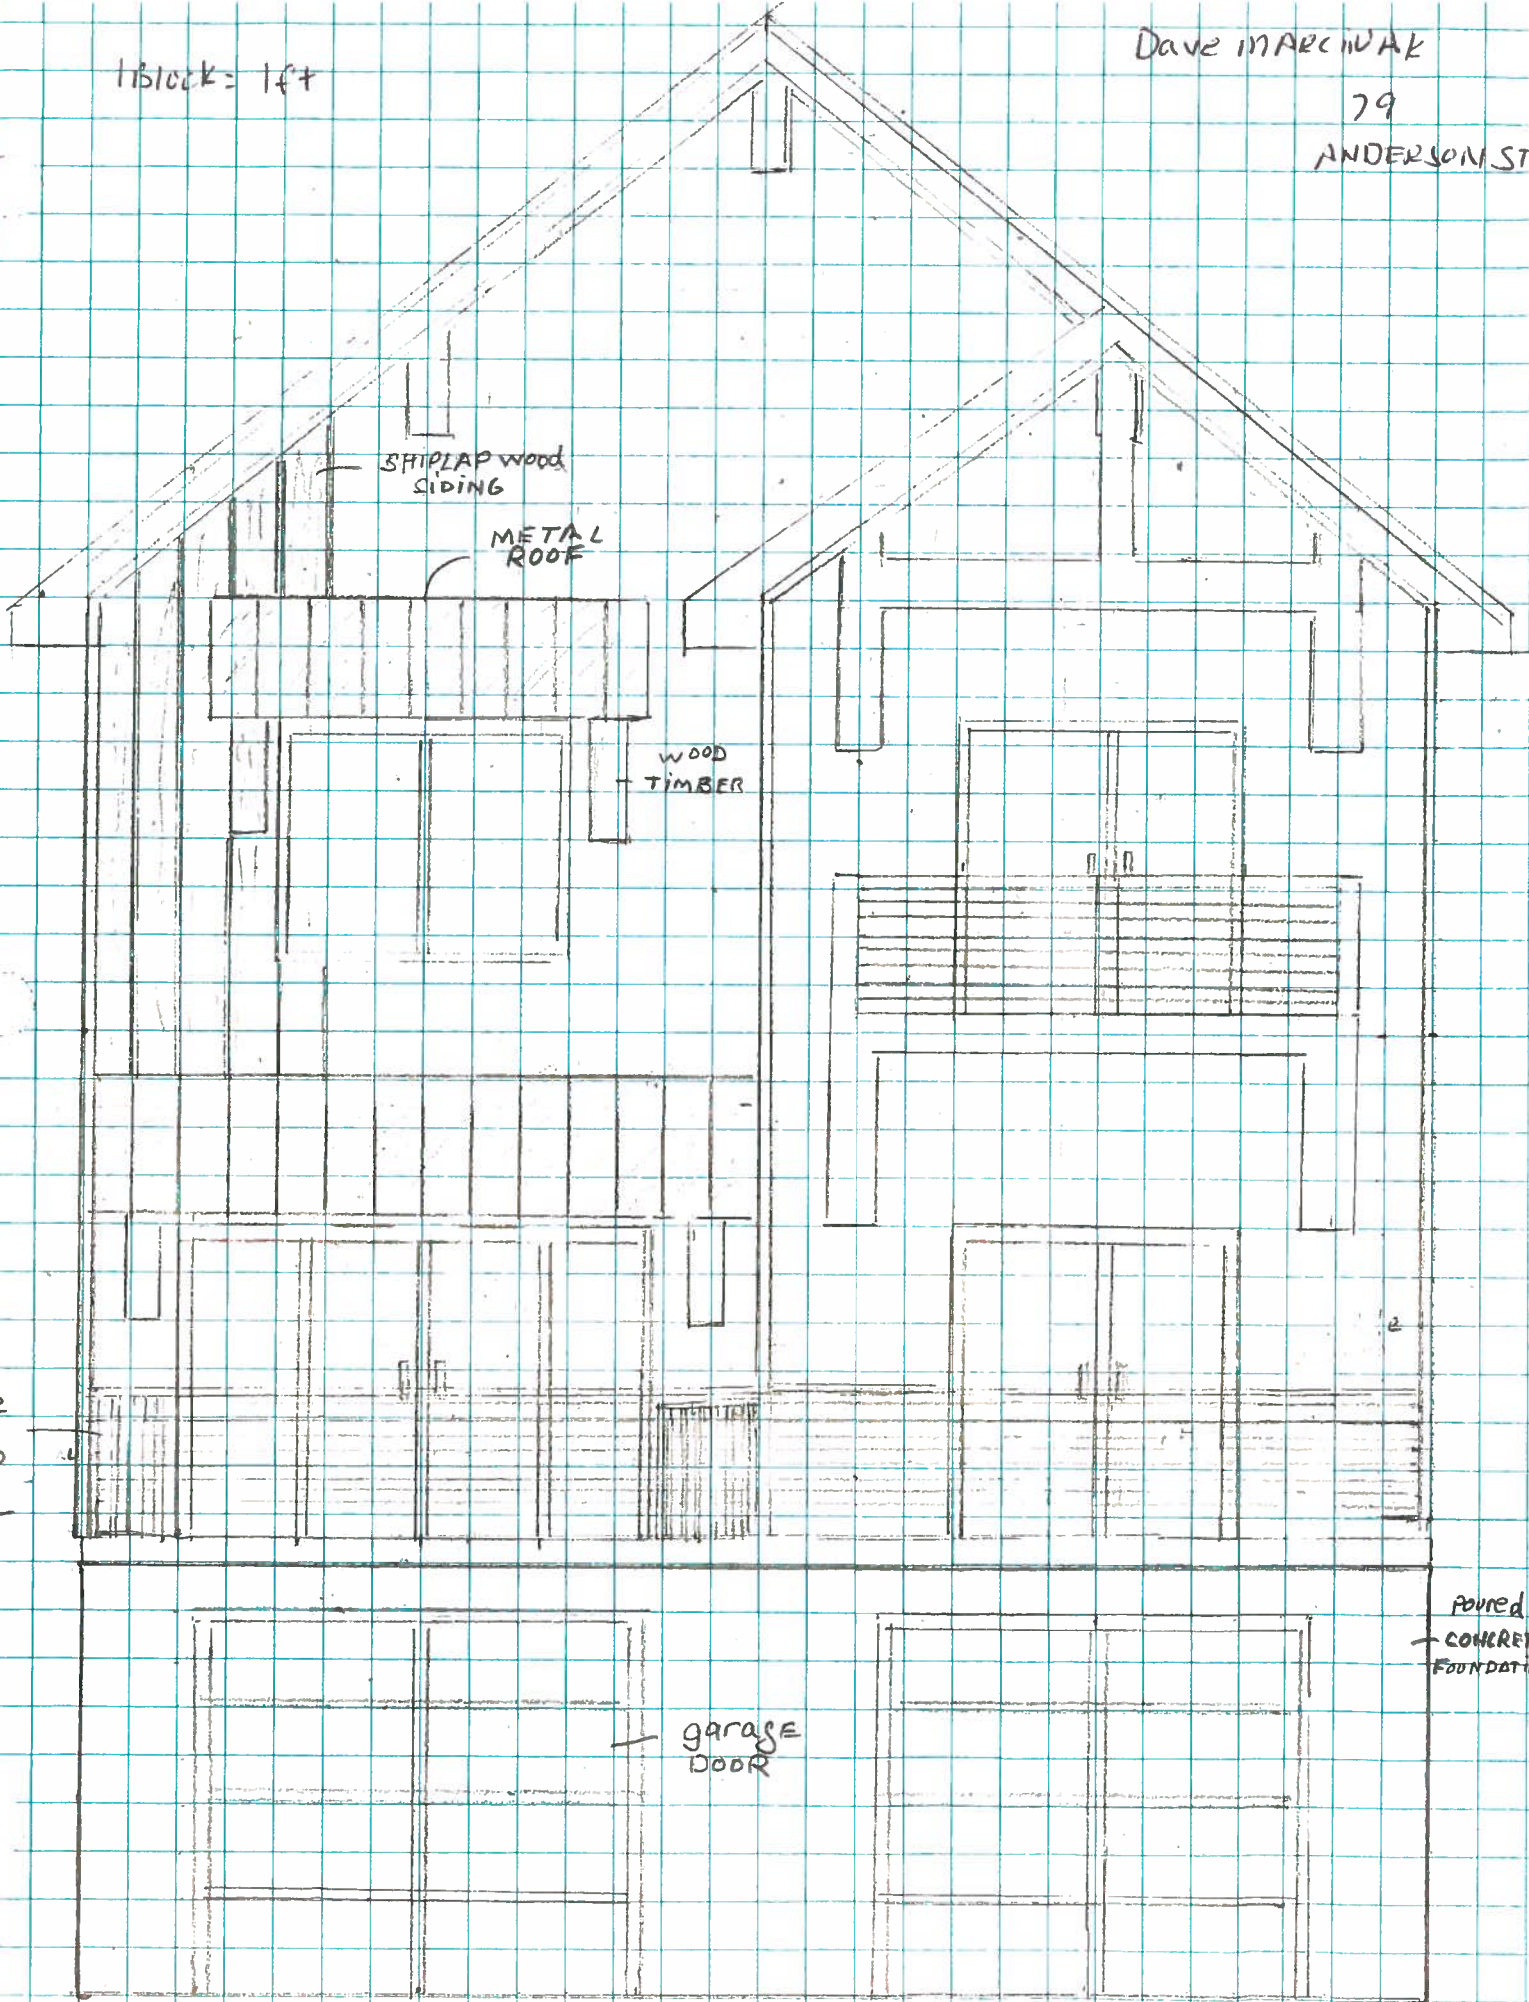

DAVE MACCIANO

79 ANDERSON ST

1 Block = 1 ft

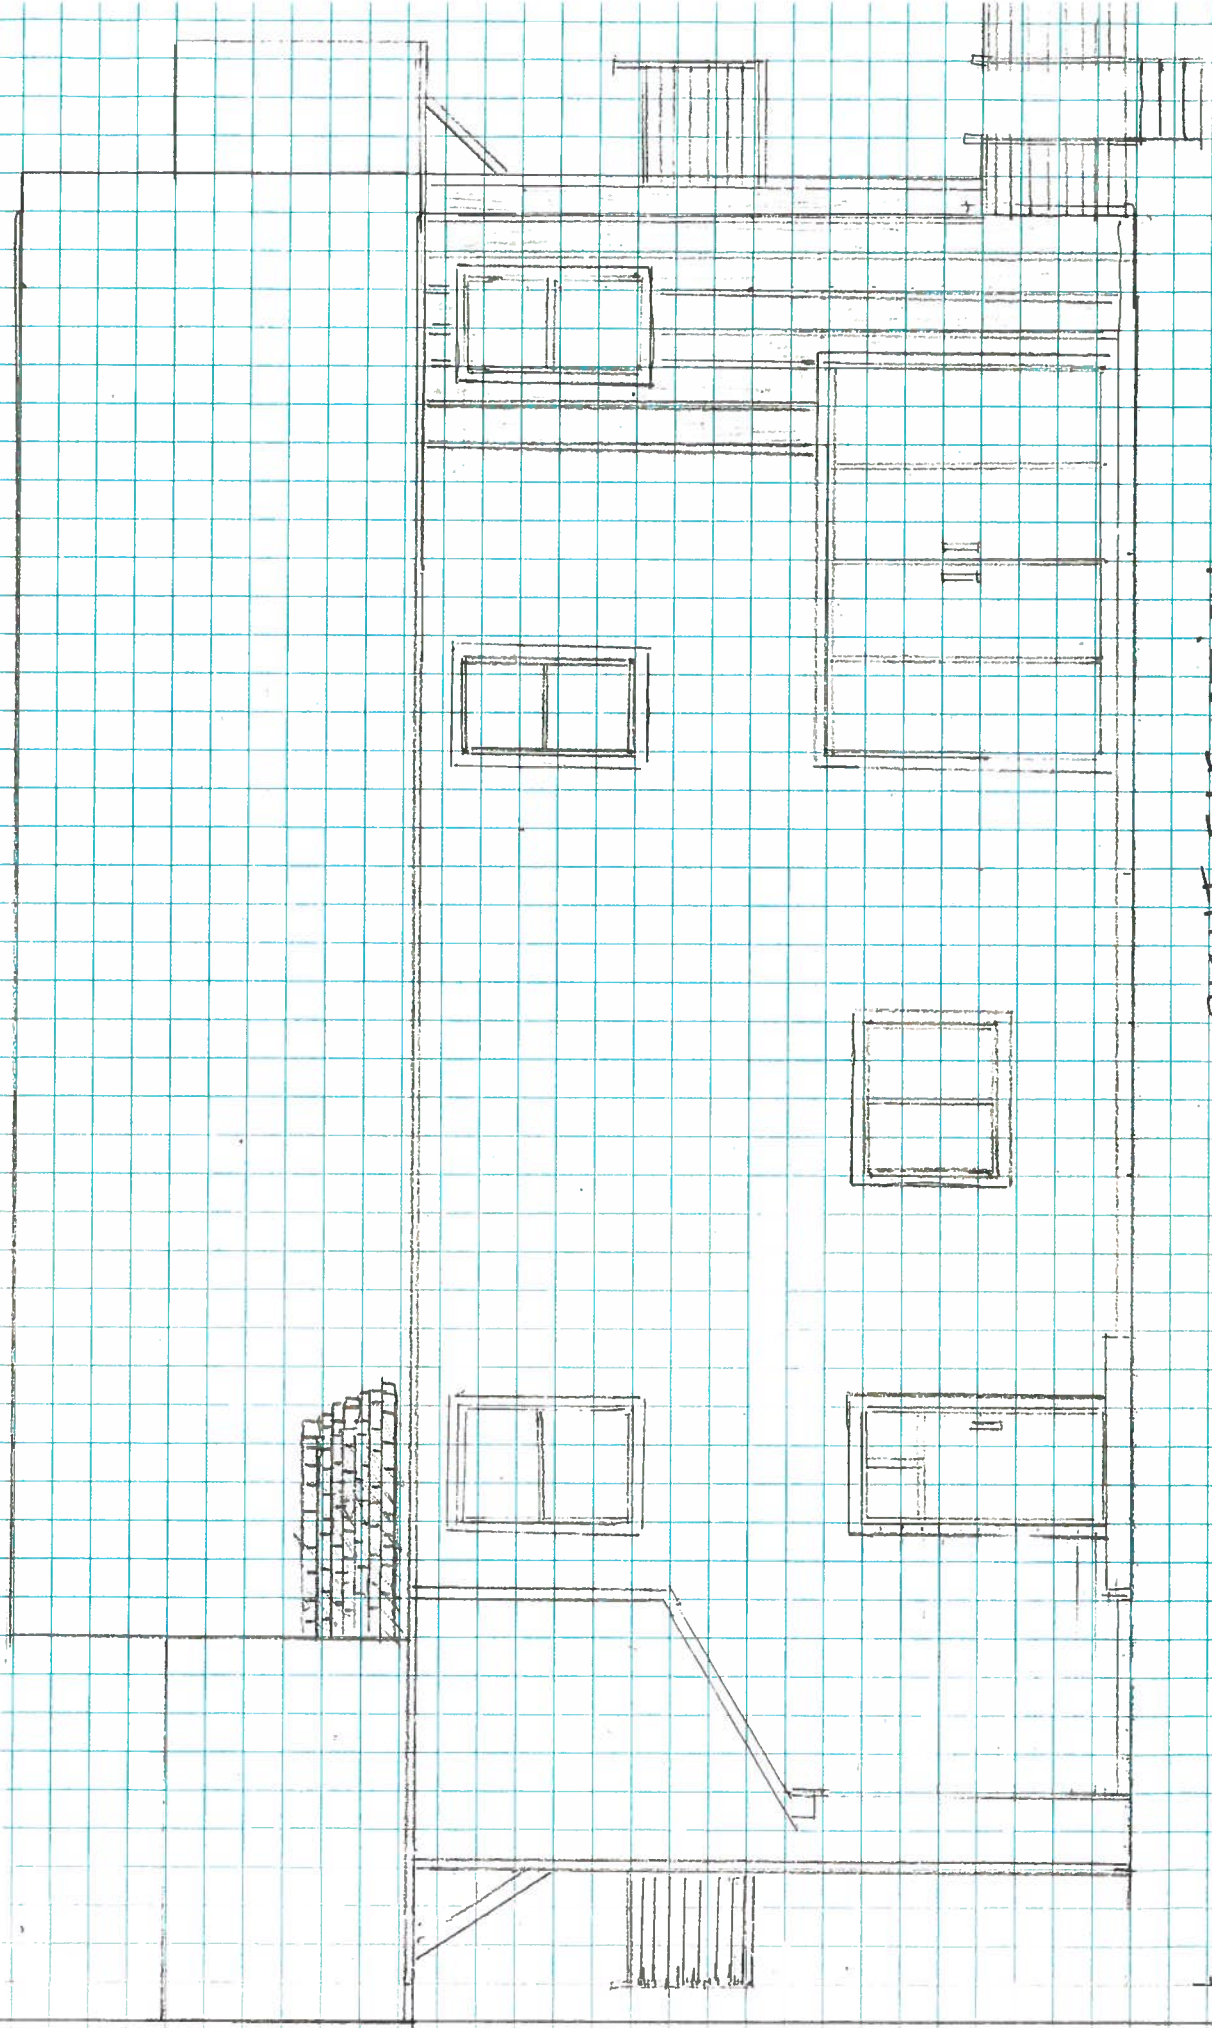

RIGHT ELEVATION

Block = 1 ft

DAVE MARLINAK
79 ANDERSON ST

25 year
architectural
shingle

awning
window

Double
hung
window

stained
wood shiplap
siding

VINYL
WINDOWS

awning
window

LEFT ELEVATION

wood
trim