
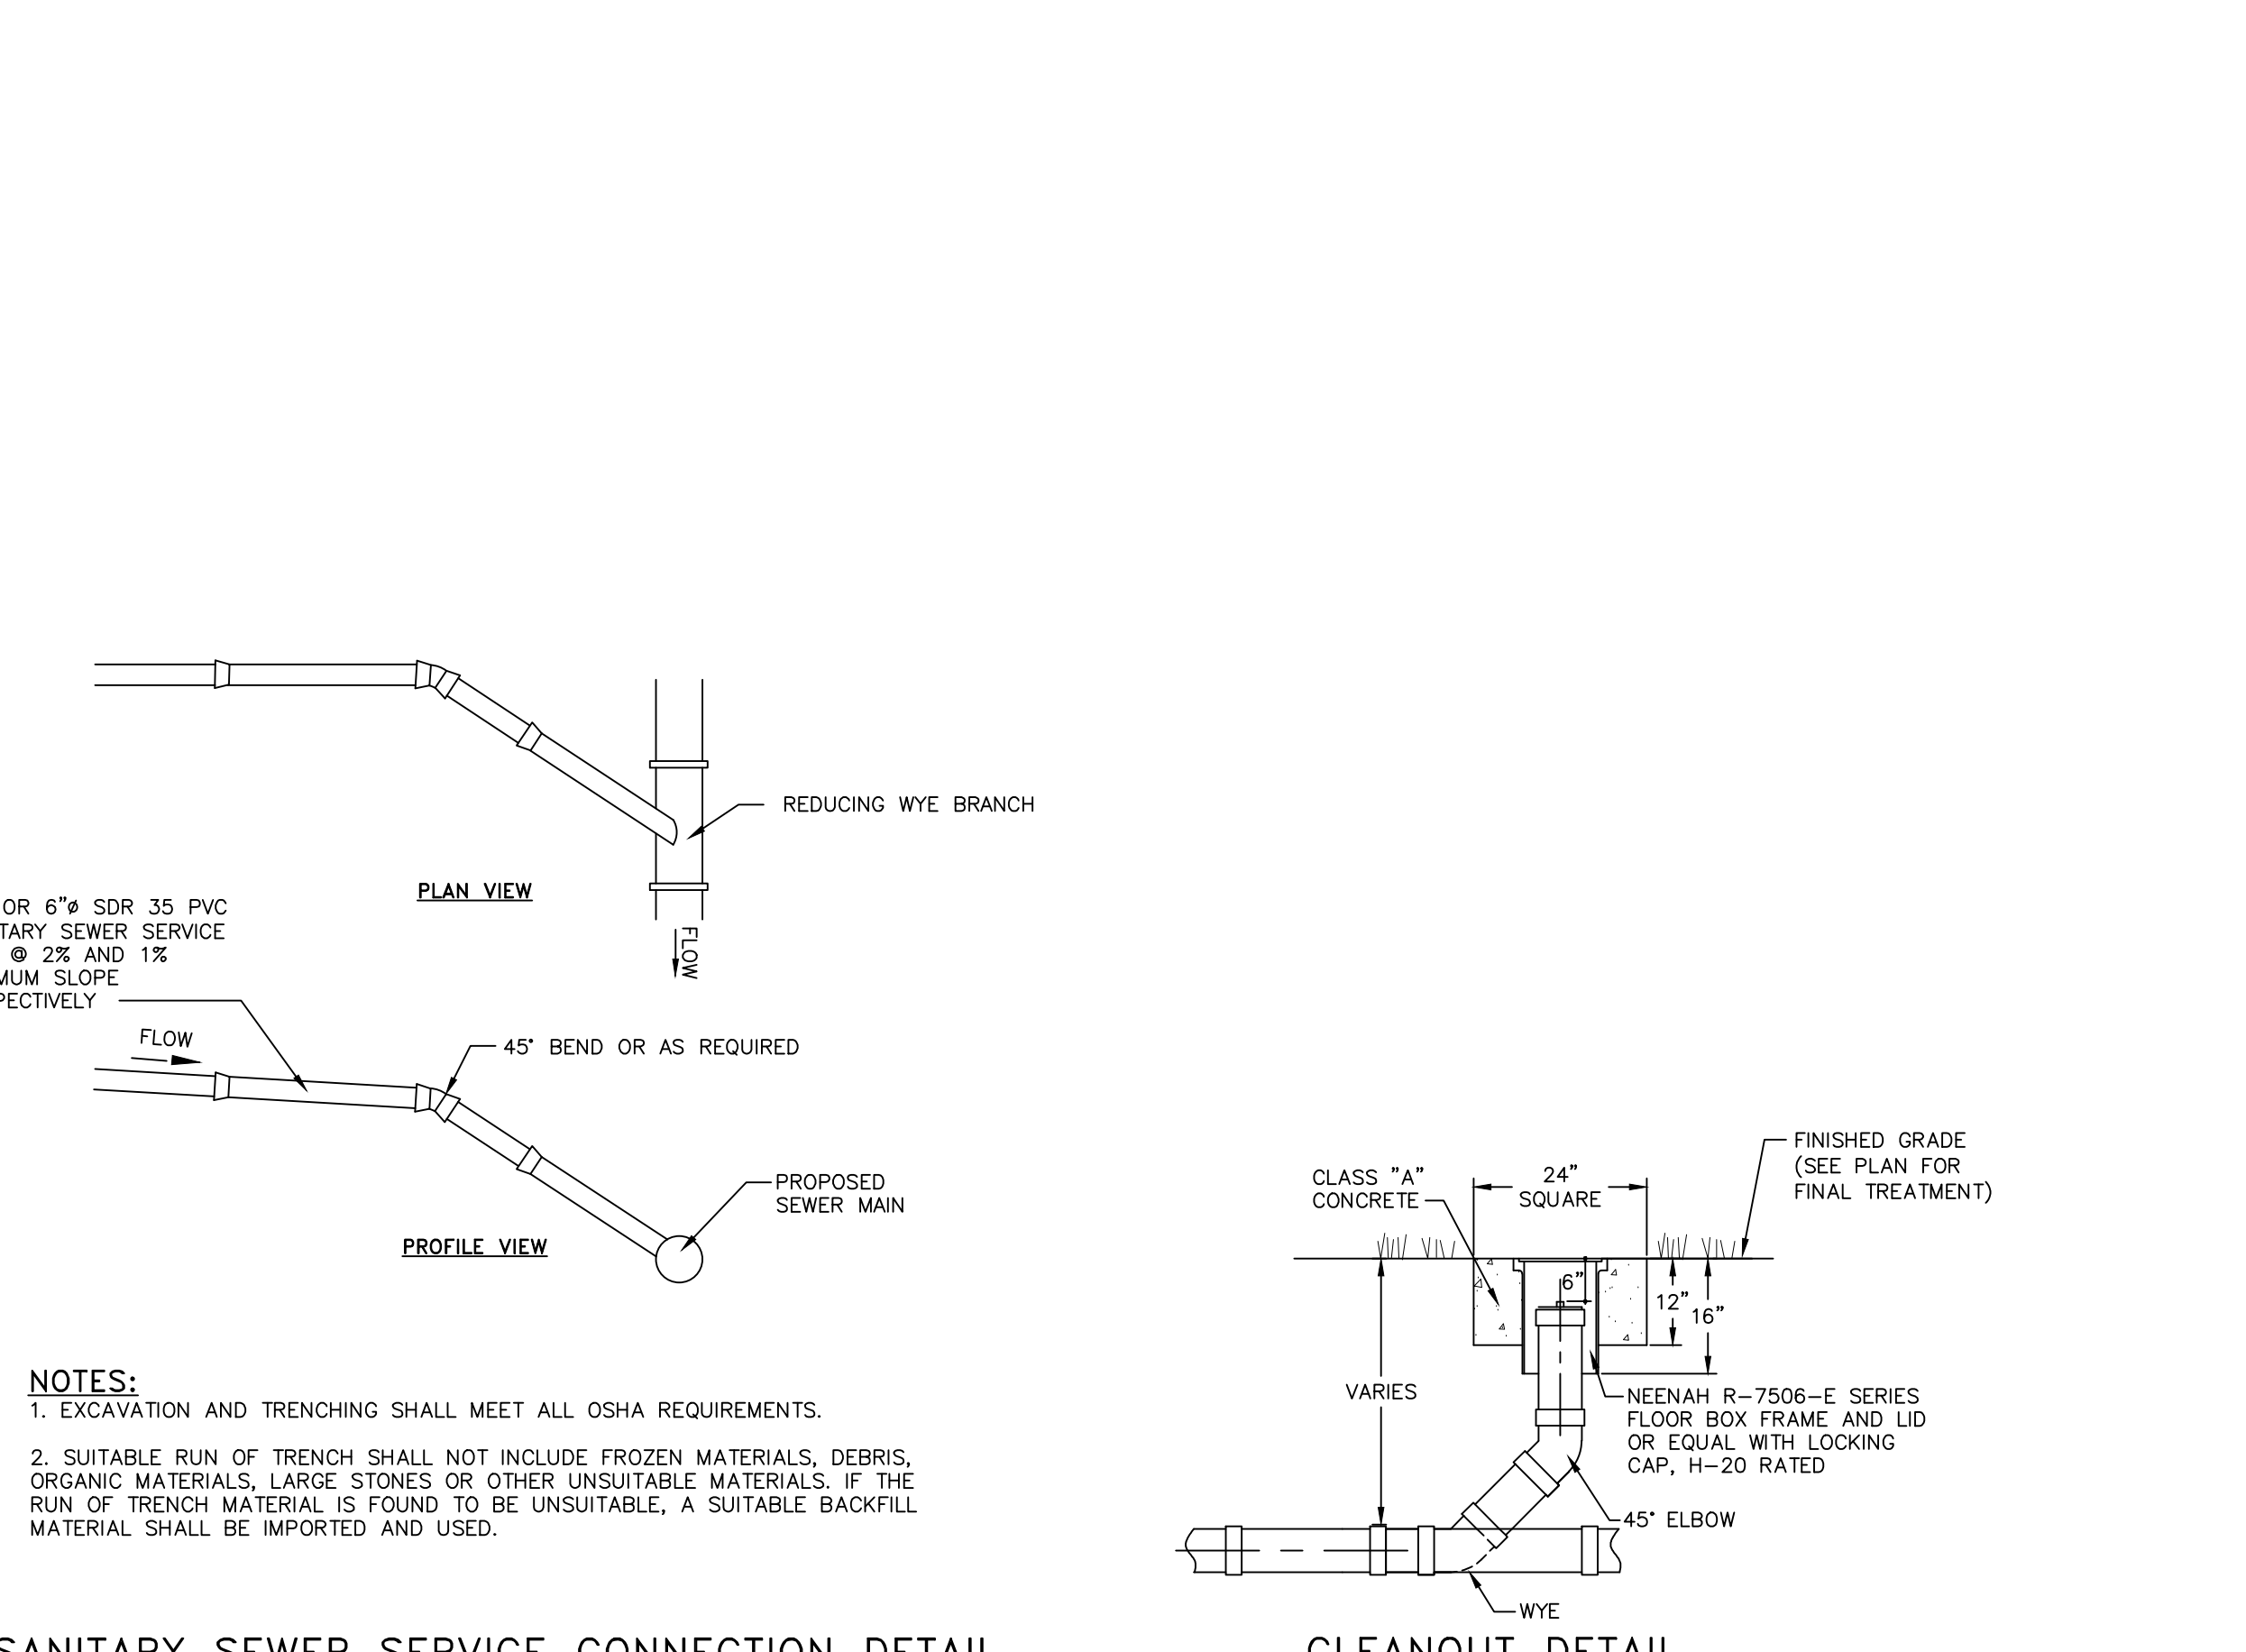
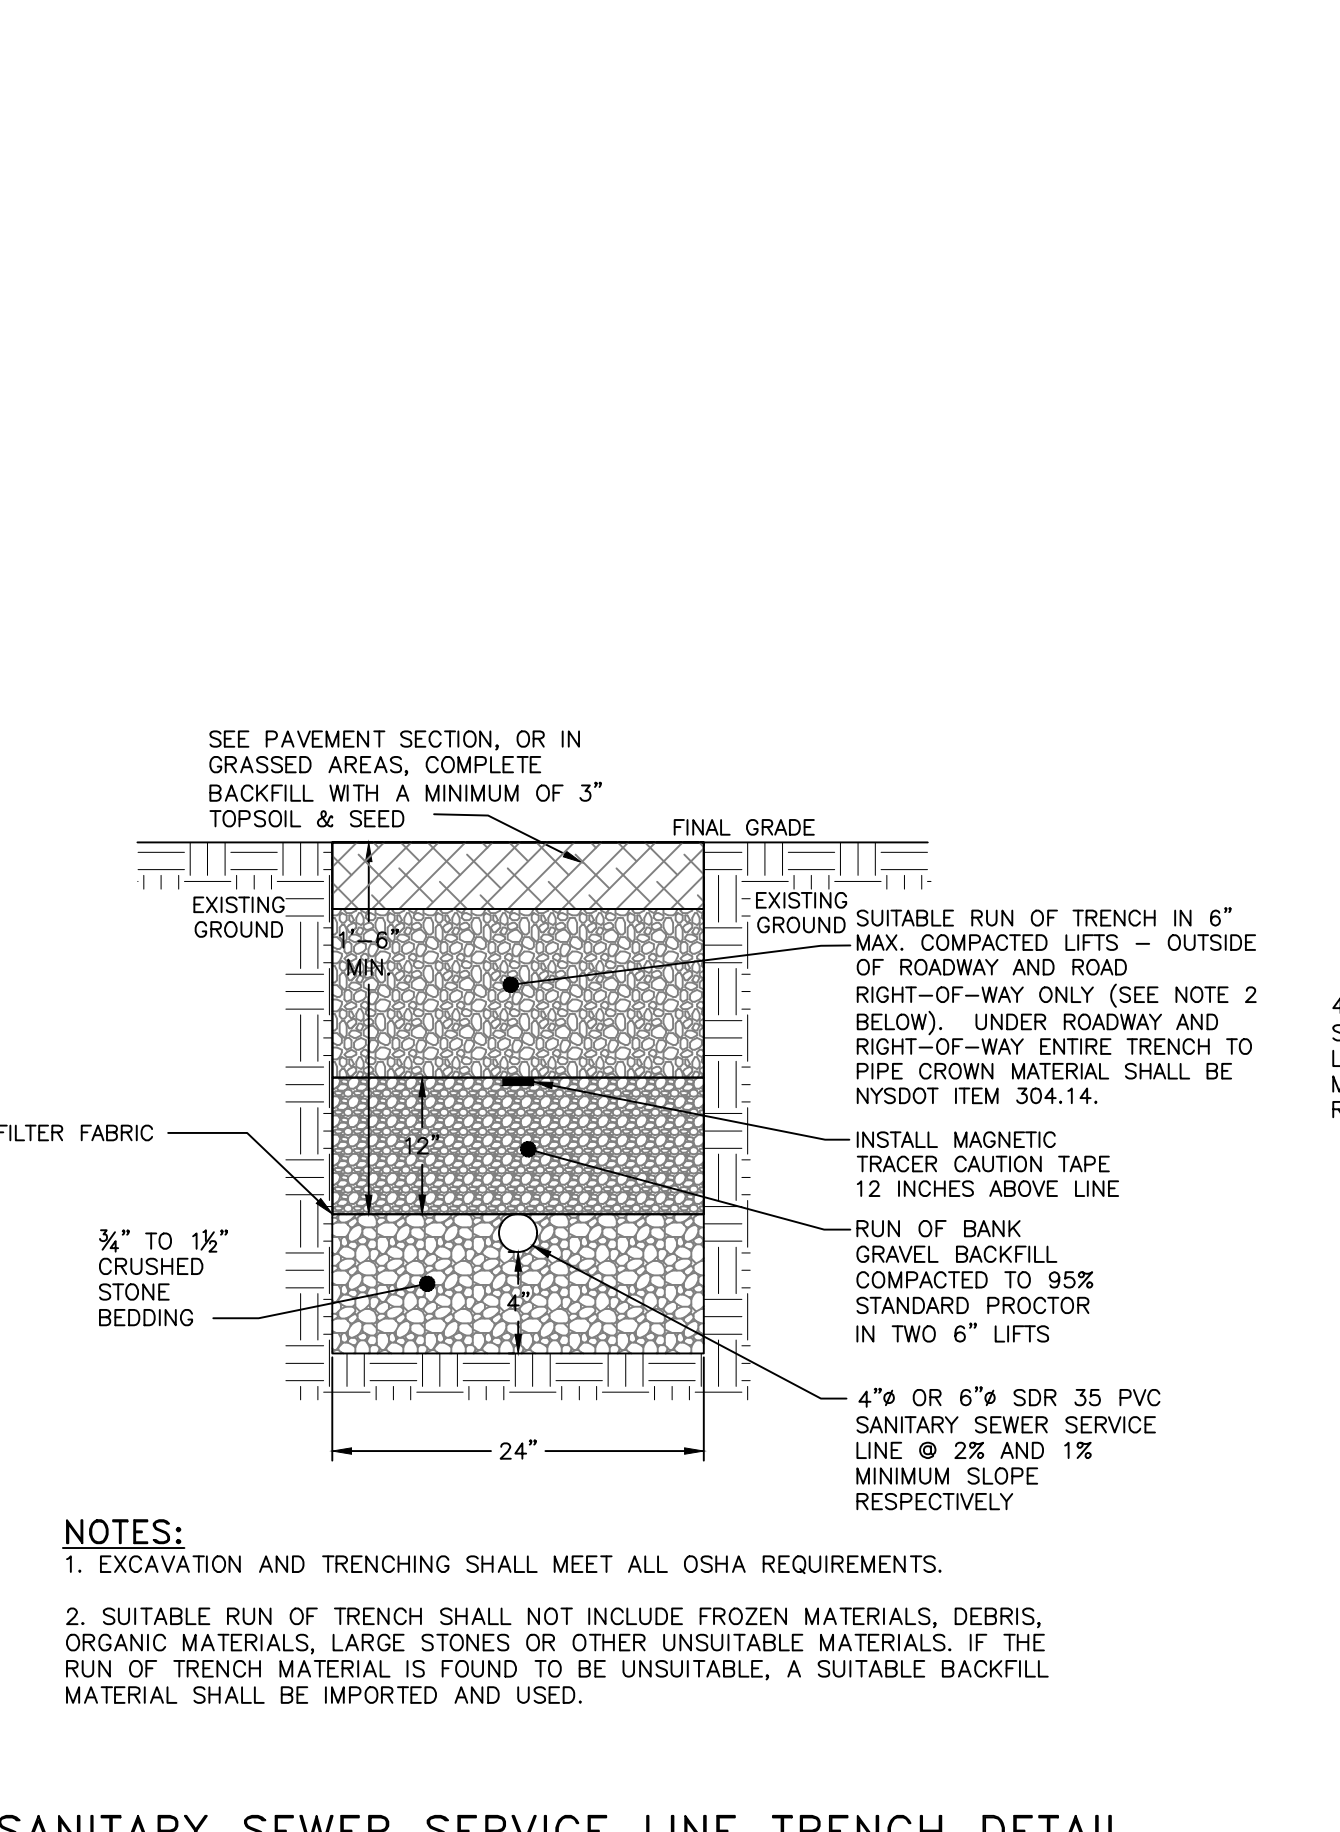
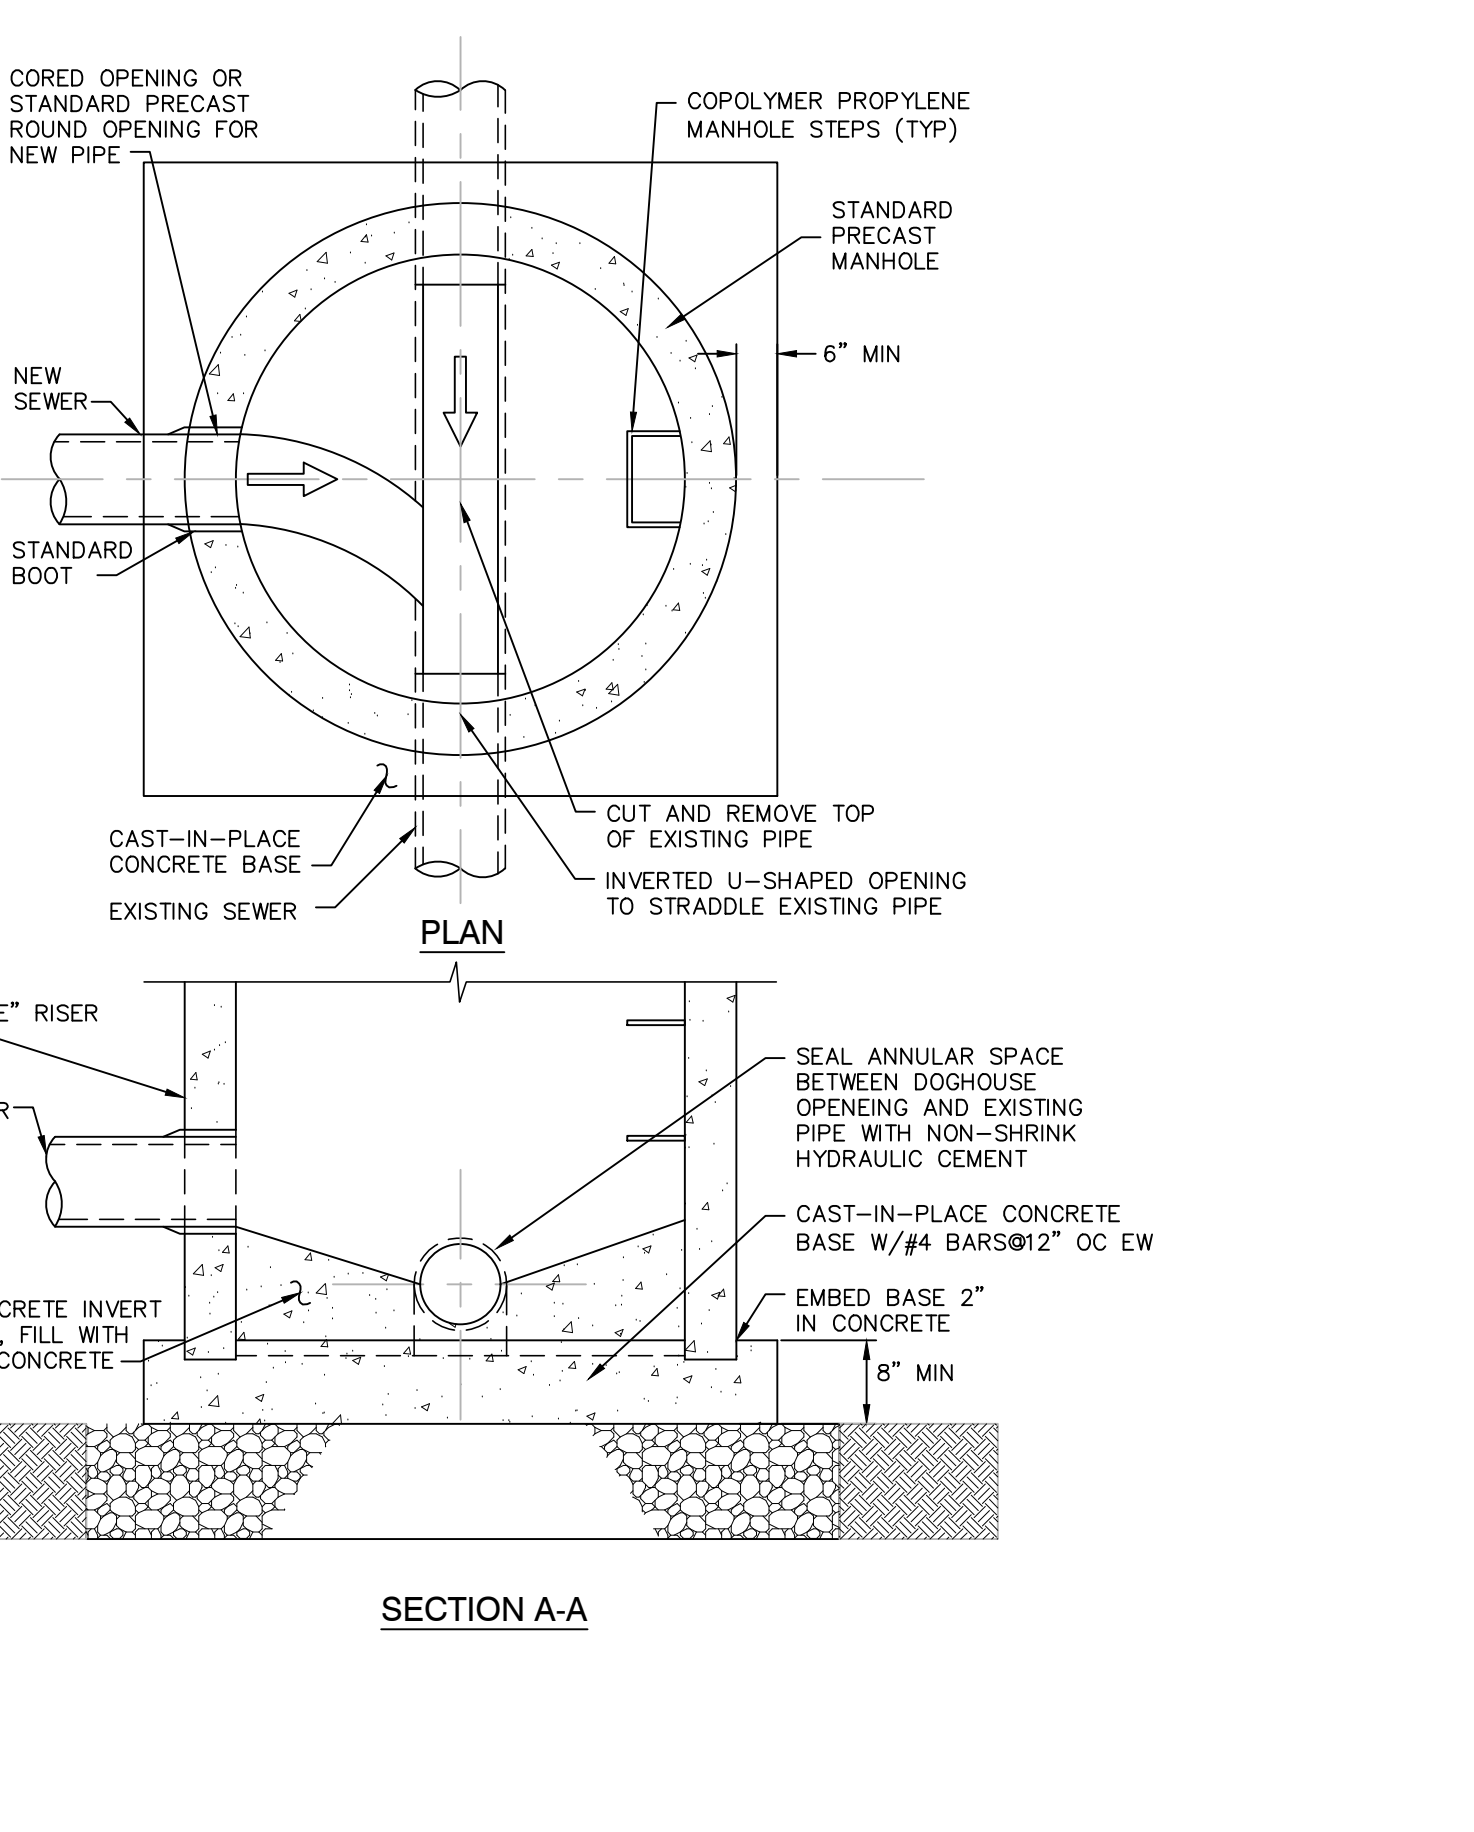
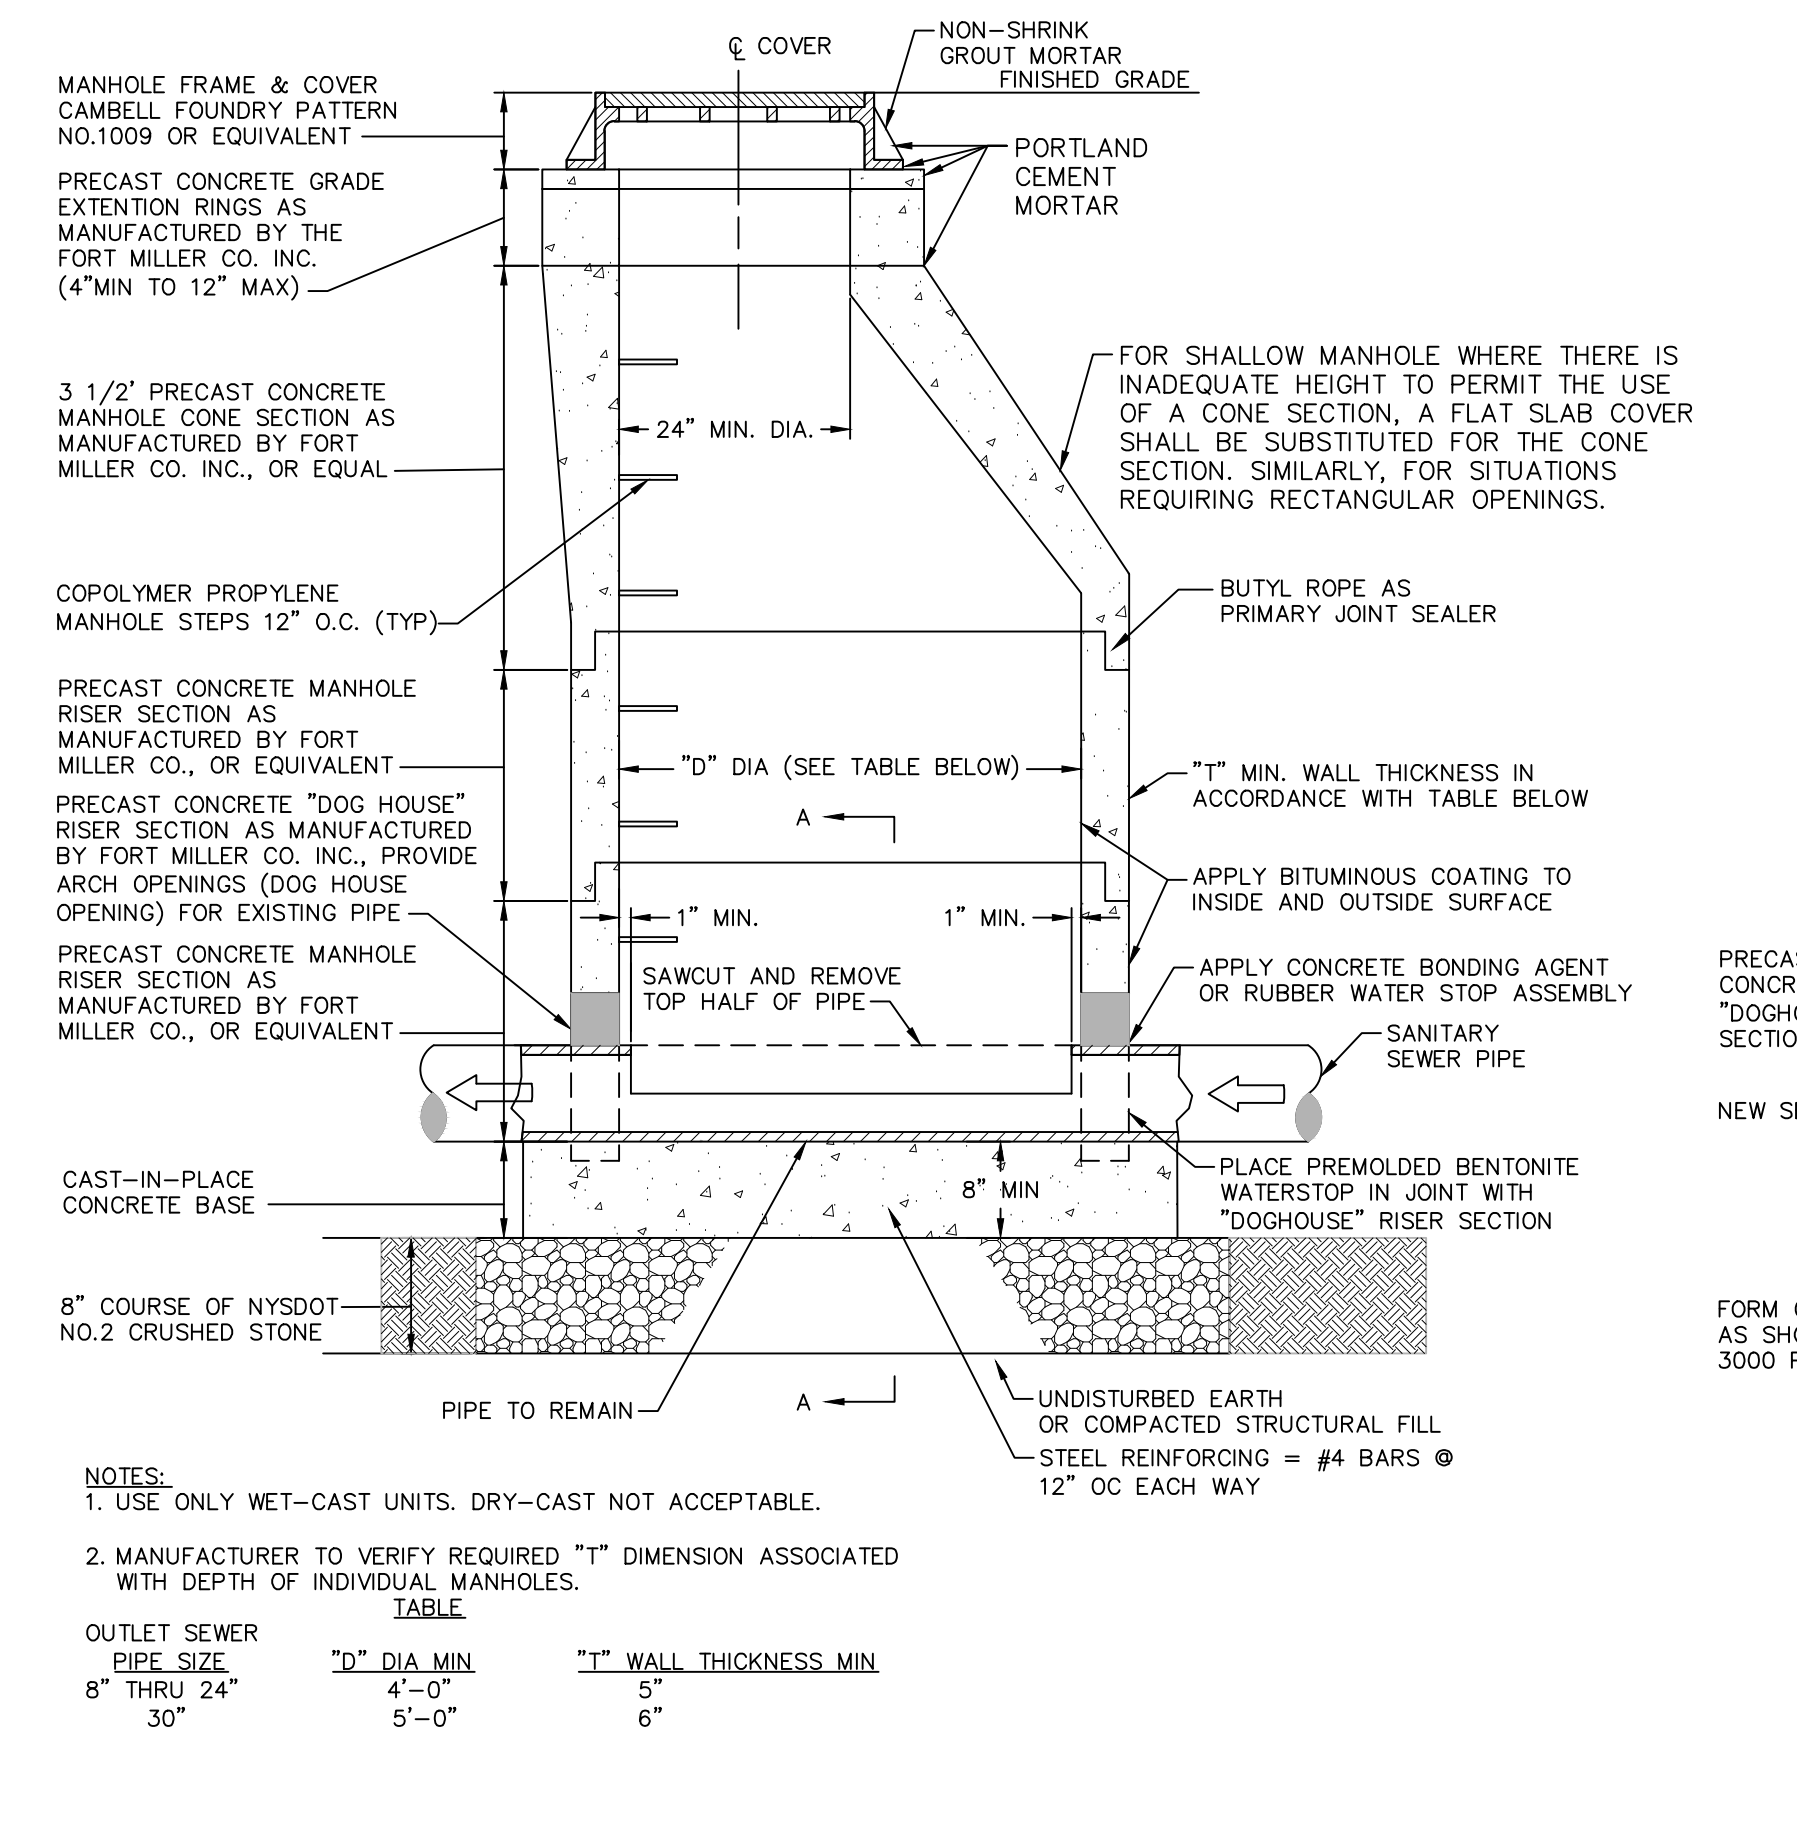


**SEWER DETAILS**

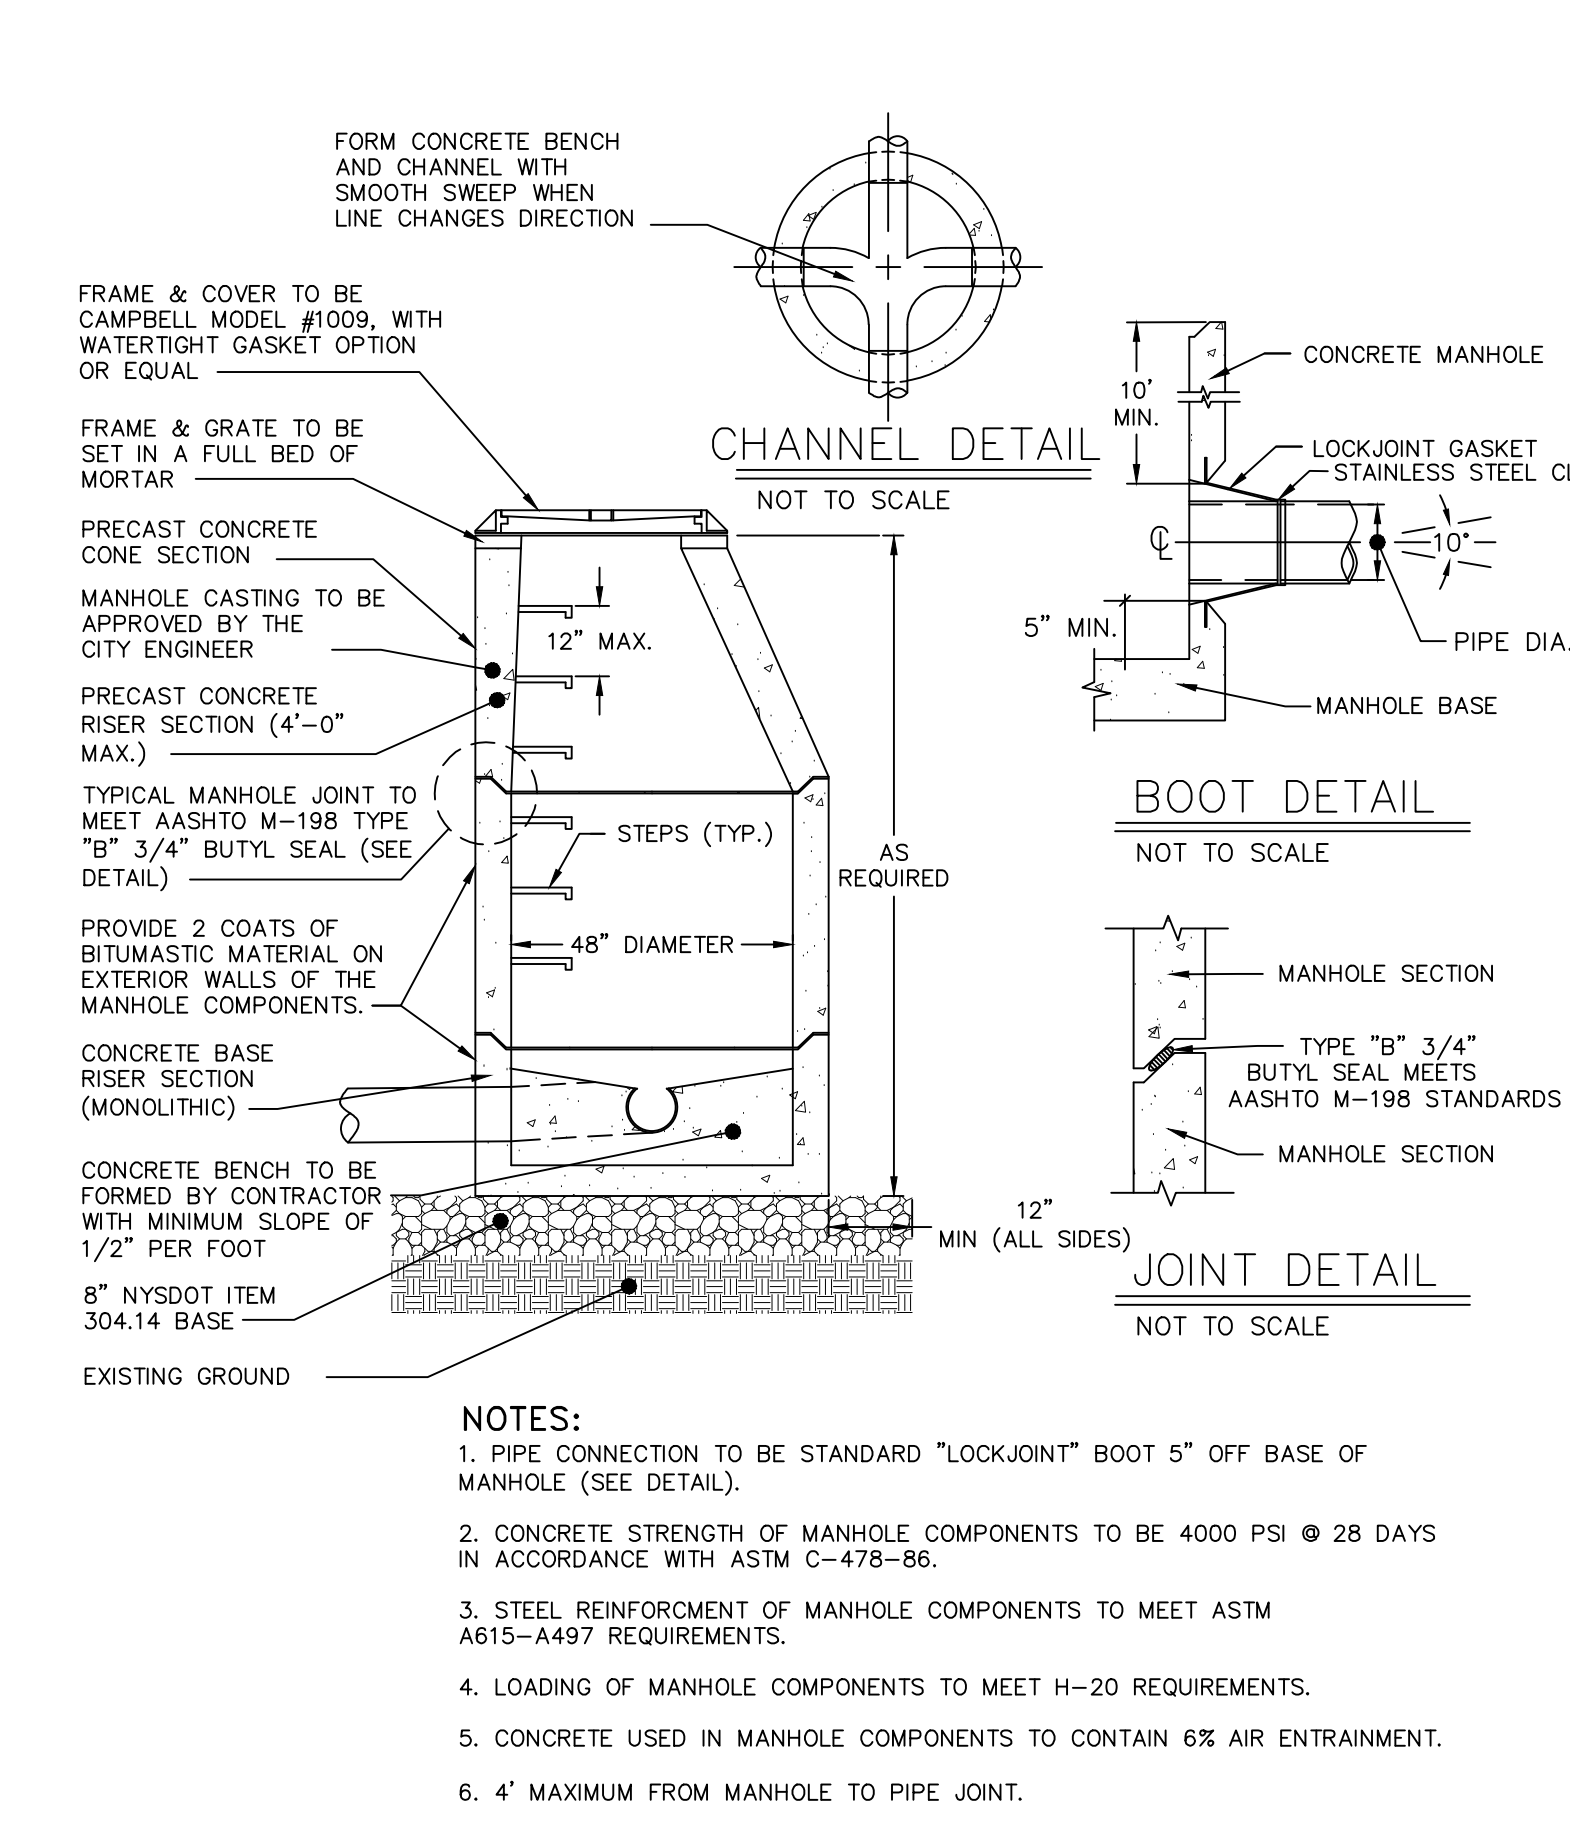


**PRE-CAST CONCRETE SANITARY MANHOLE DETAIL**

**PRECAST CONCRETE INSERTION "DOGHOUSE" MANHOLE DETAIL**






**SANITARY SEWER SERVICE LINE TRENCH DETAIL**

**SANITARY SEWER SERVICE CONNECTION DETAIL**

**CLEANOUT DETAIL**

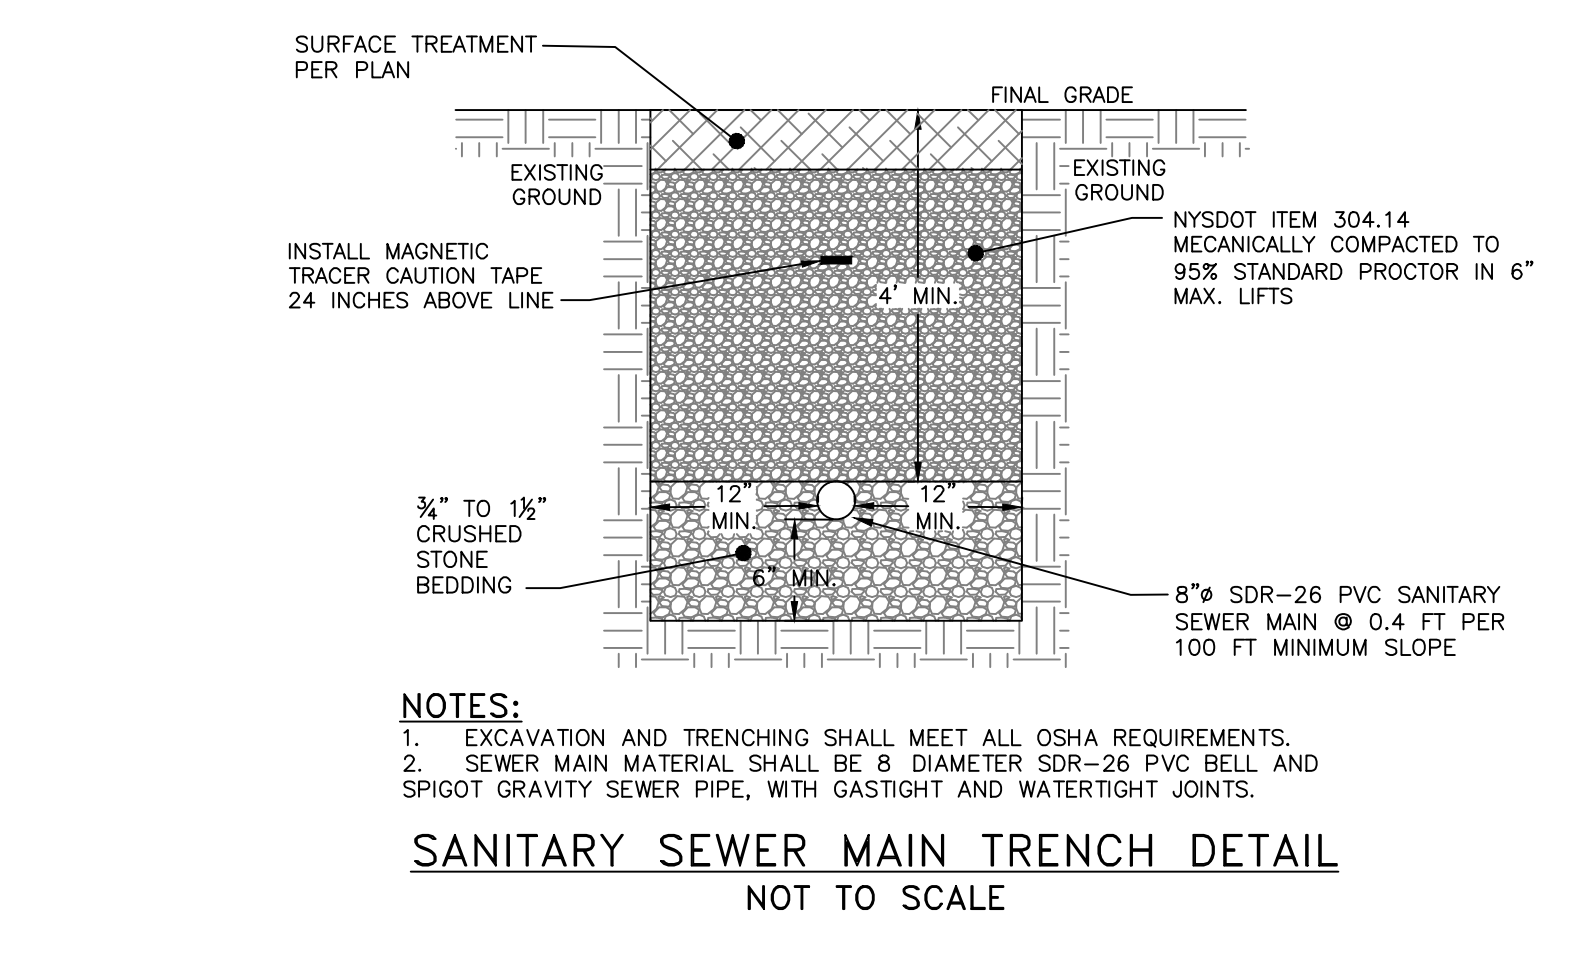

**WATER DETAILS**

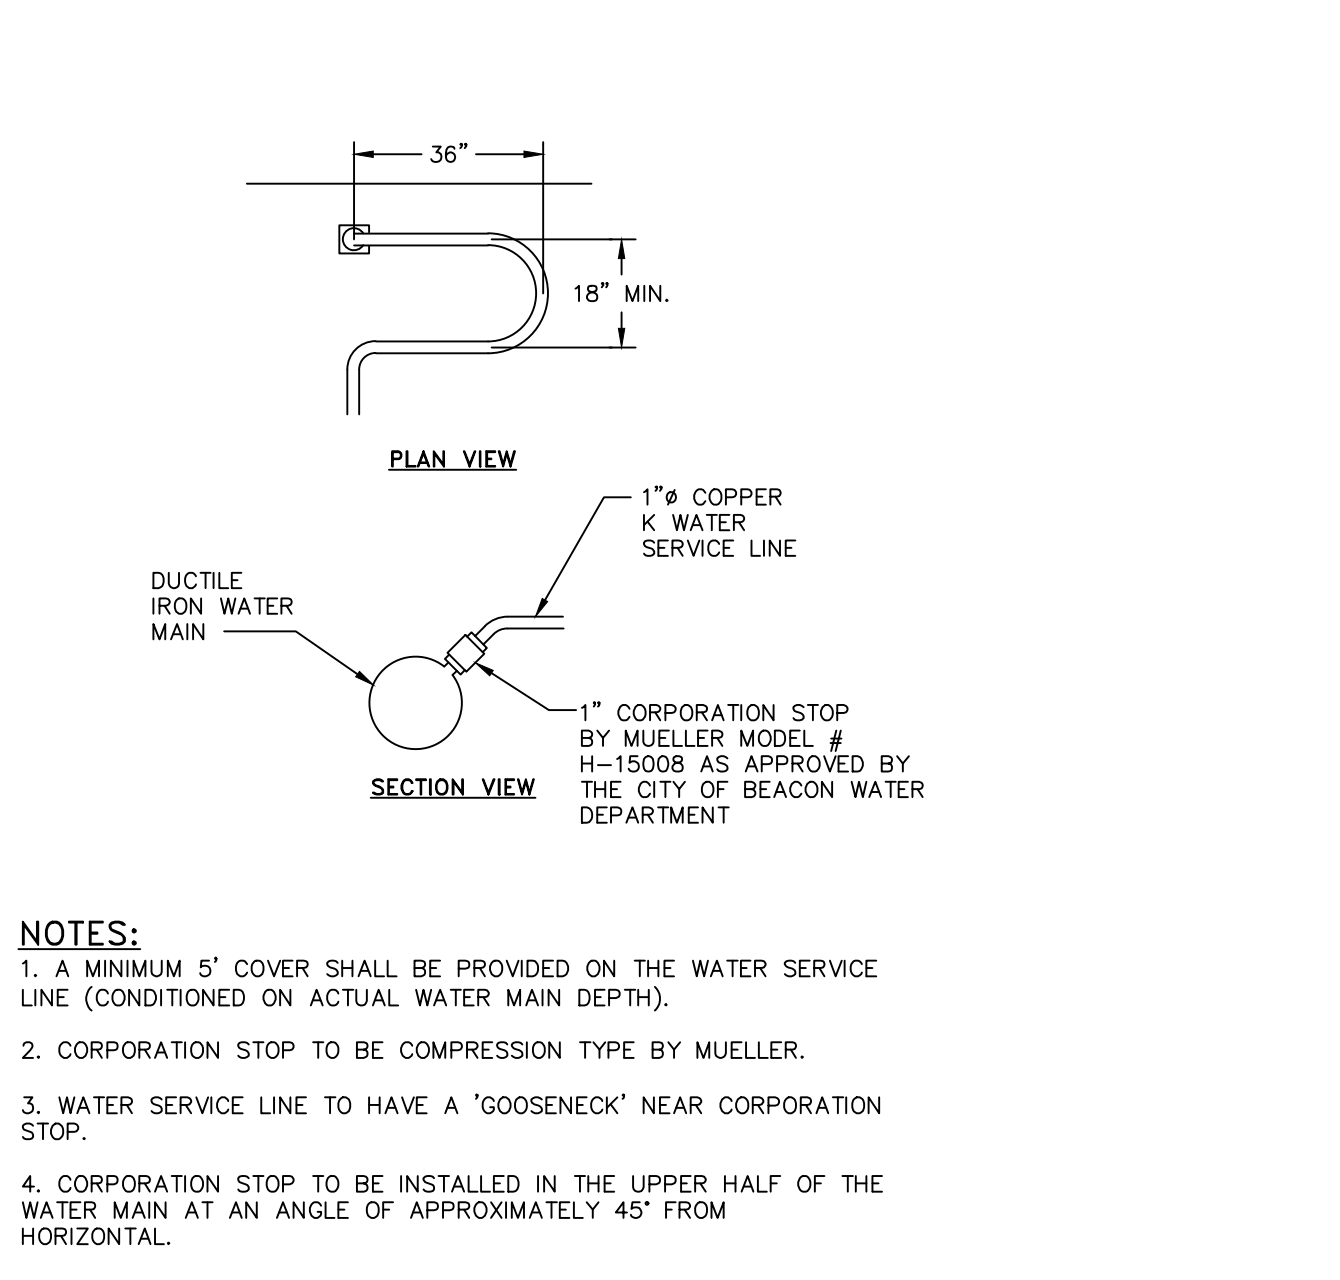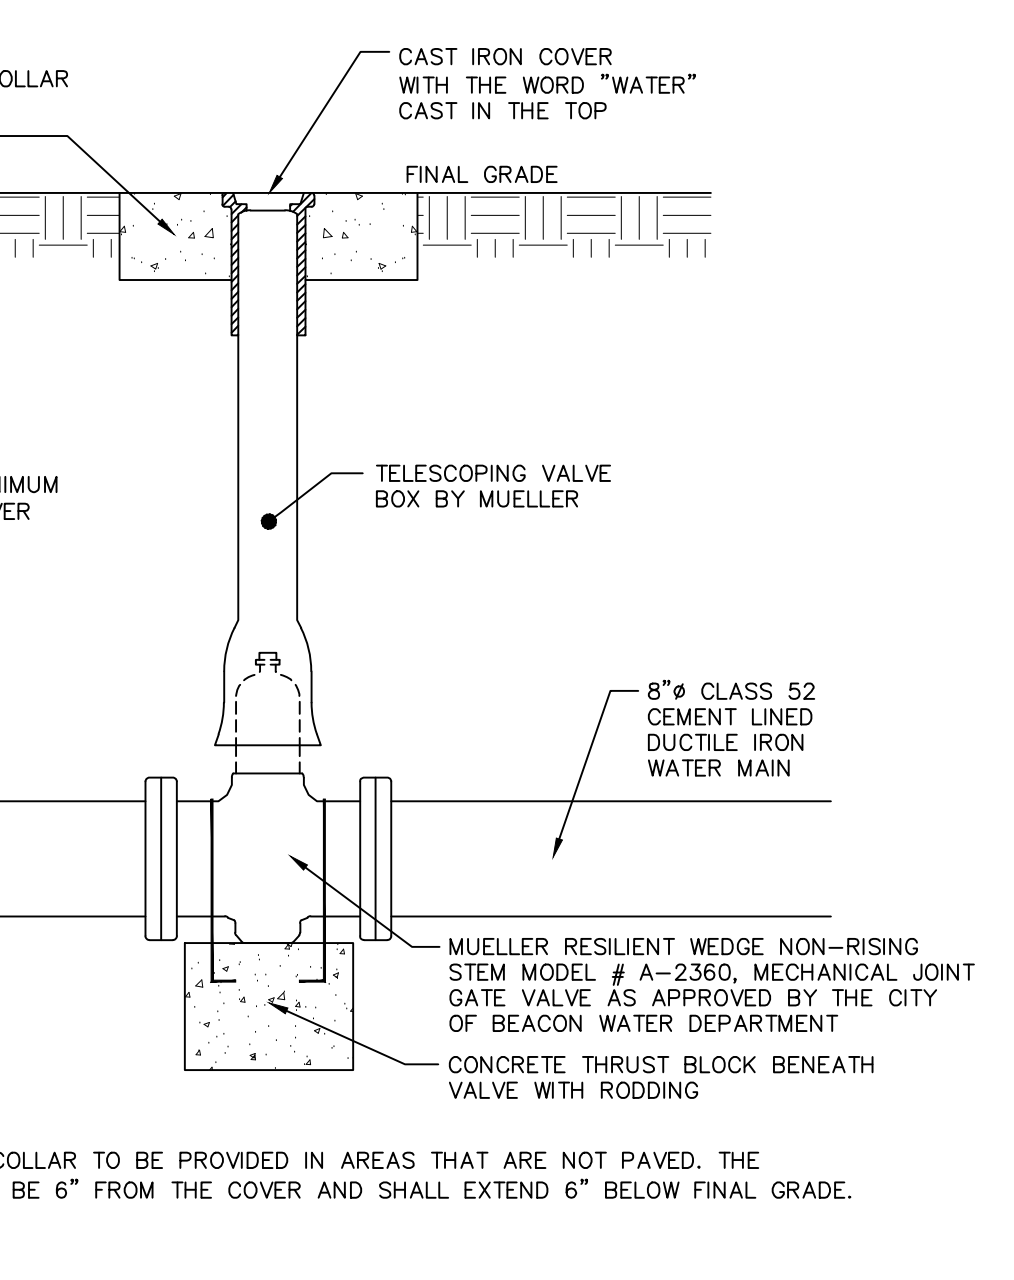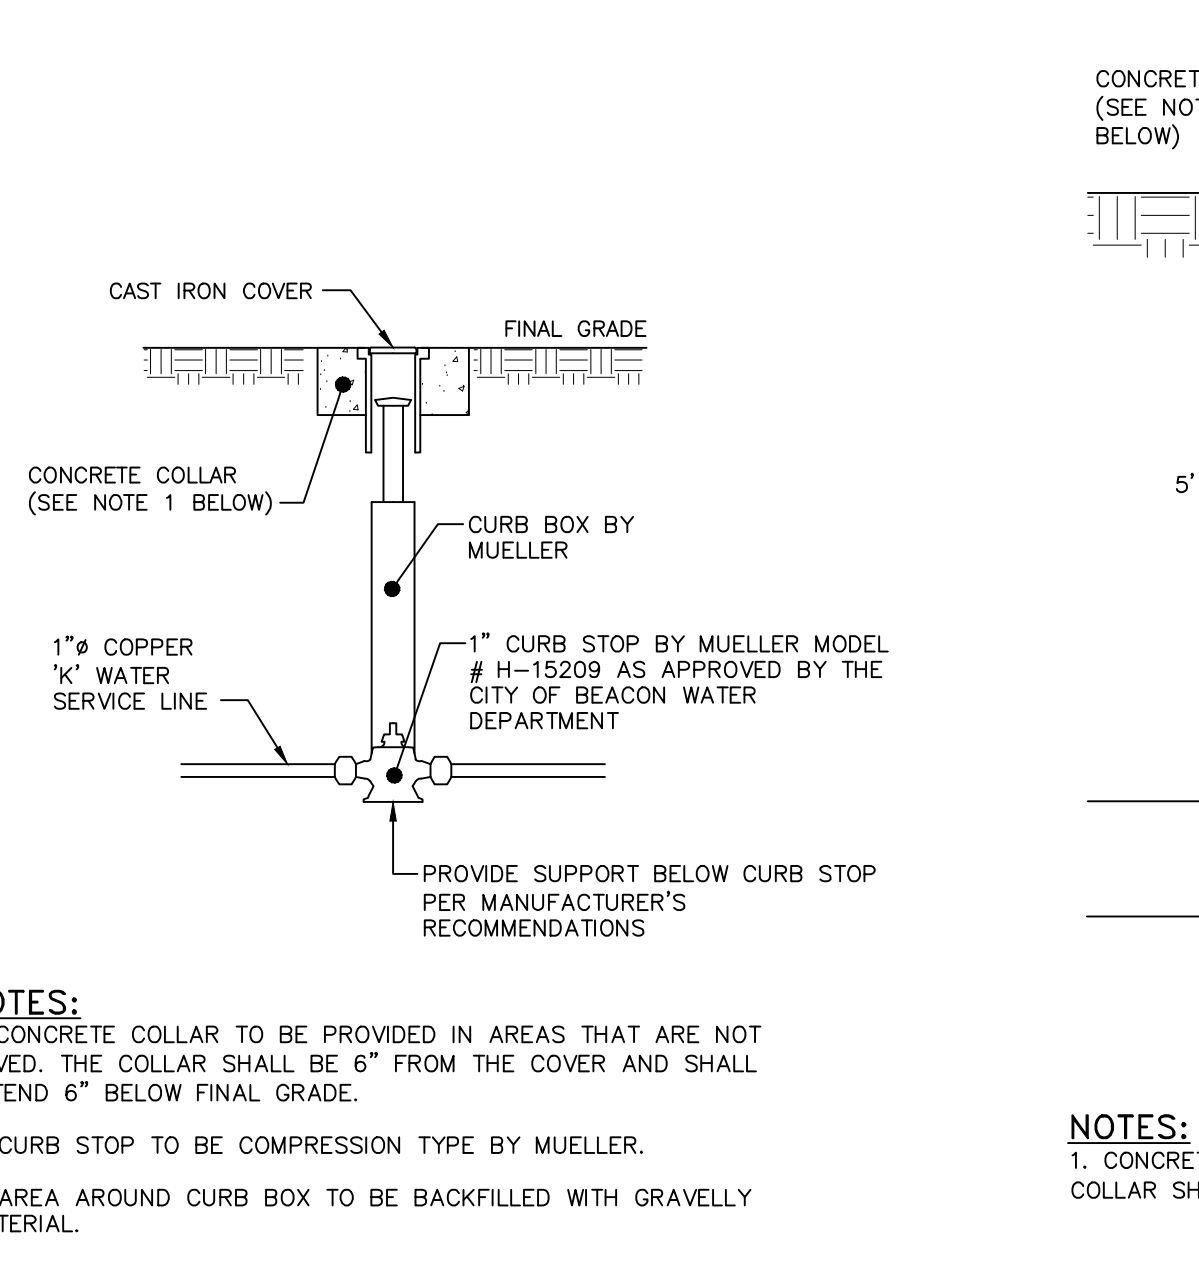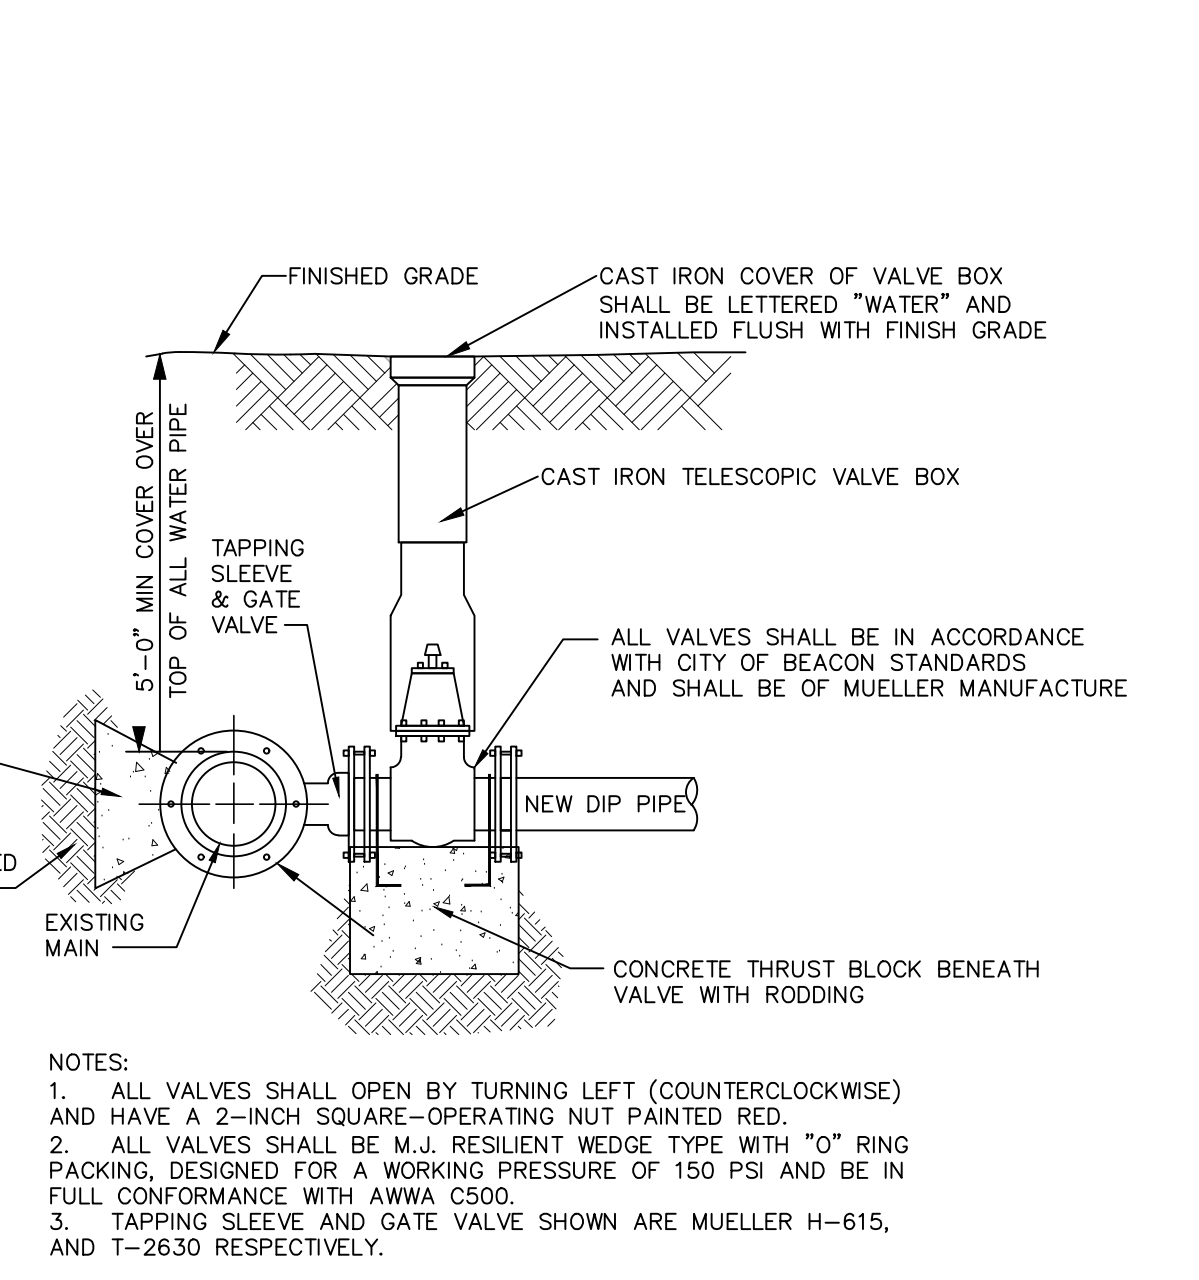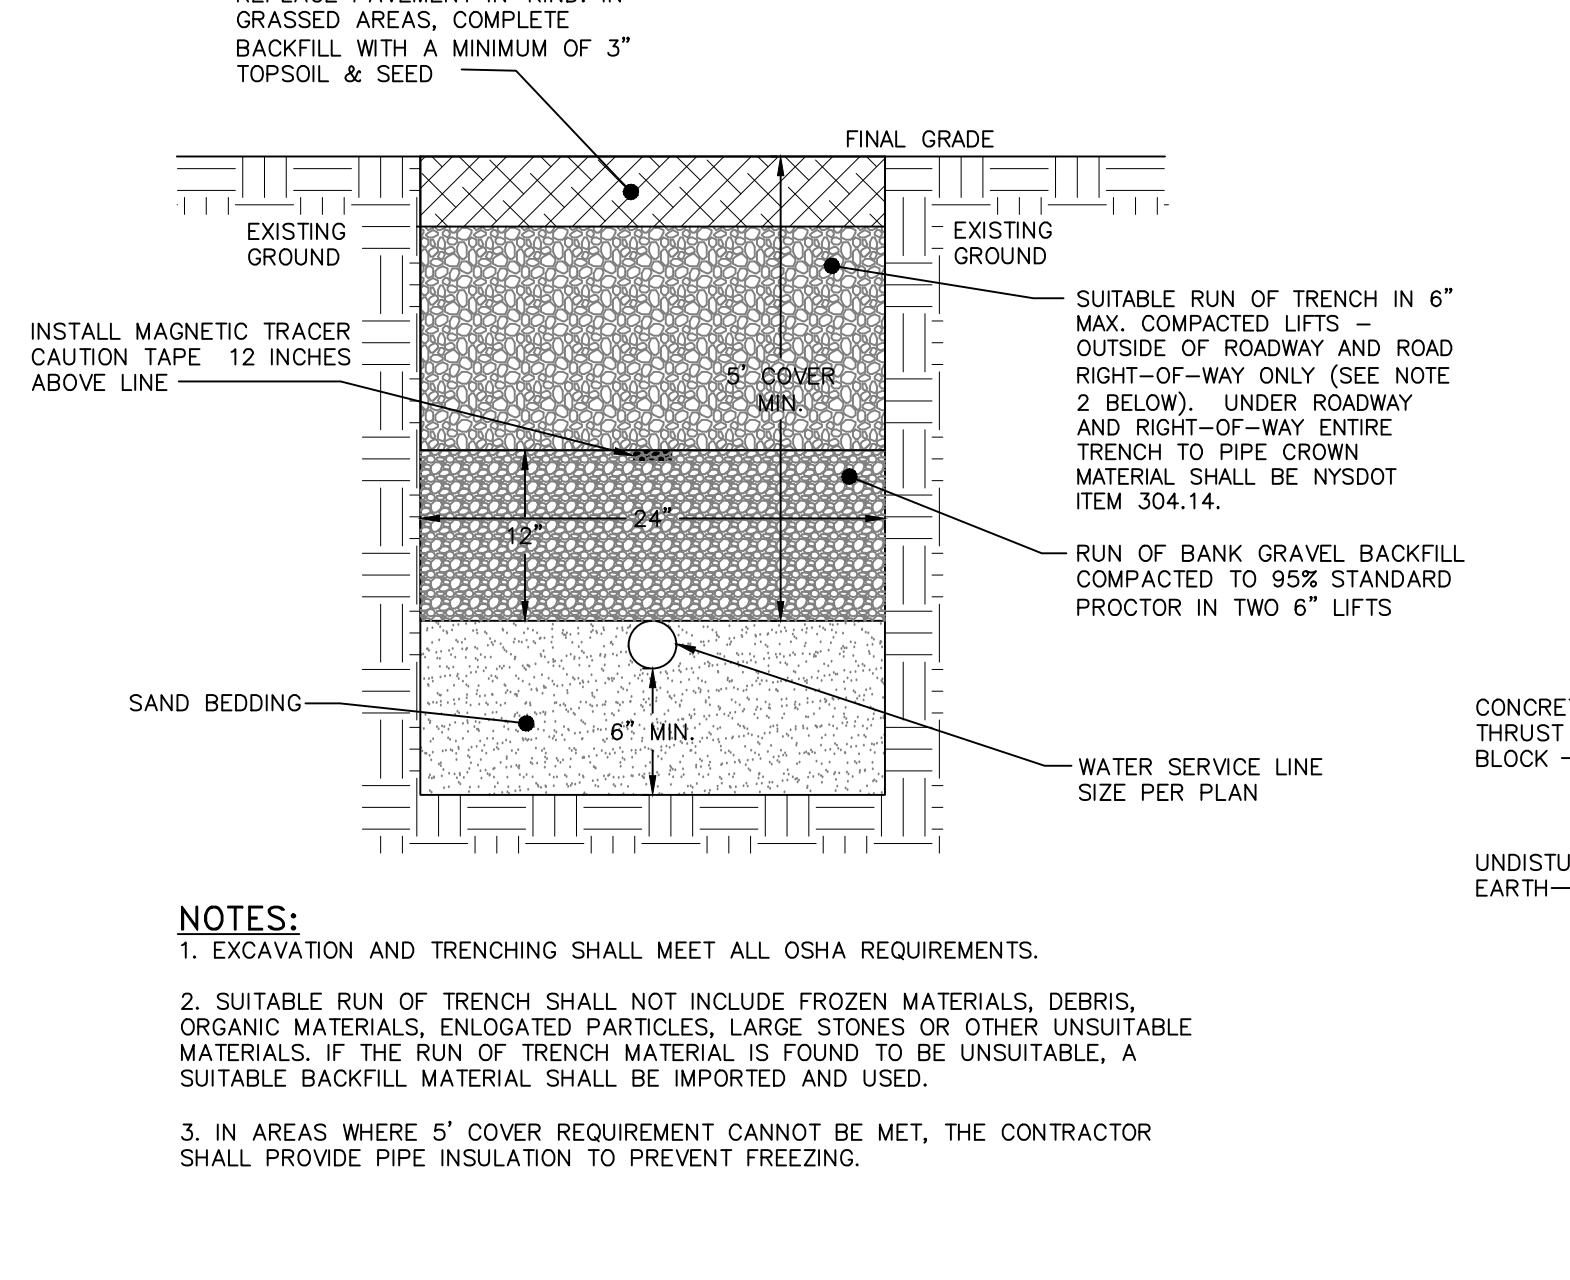






**WATER SERVICE LINE TRENCH DETAIL**

**TAPPING SLLEEVE DETAIL**

**WATER SHUT-OFF VALVE DETAIL**

**GATE VALVE DETAIL**

**WATER SERVICE CONNECTION DETAIL**

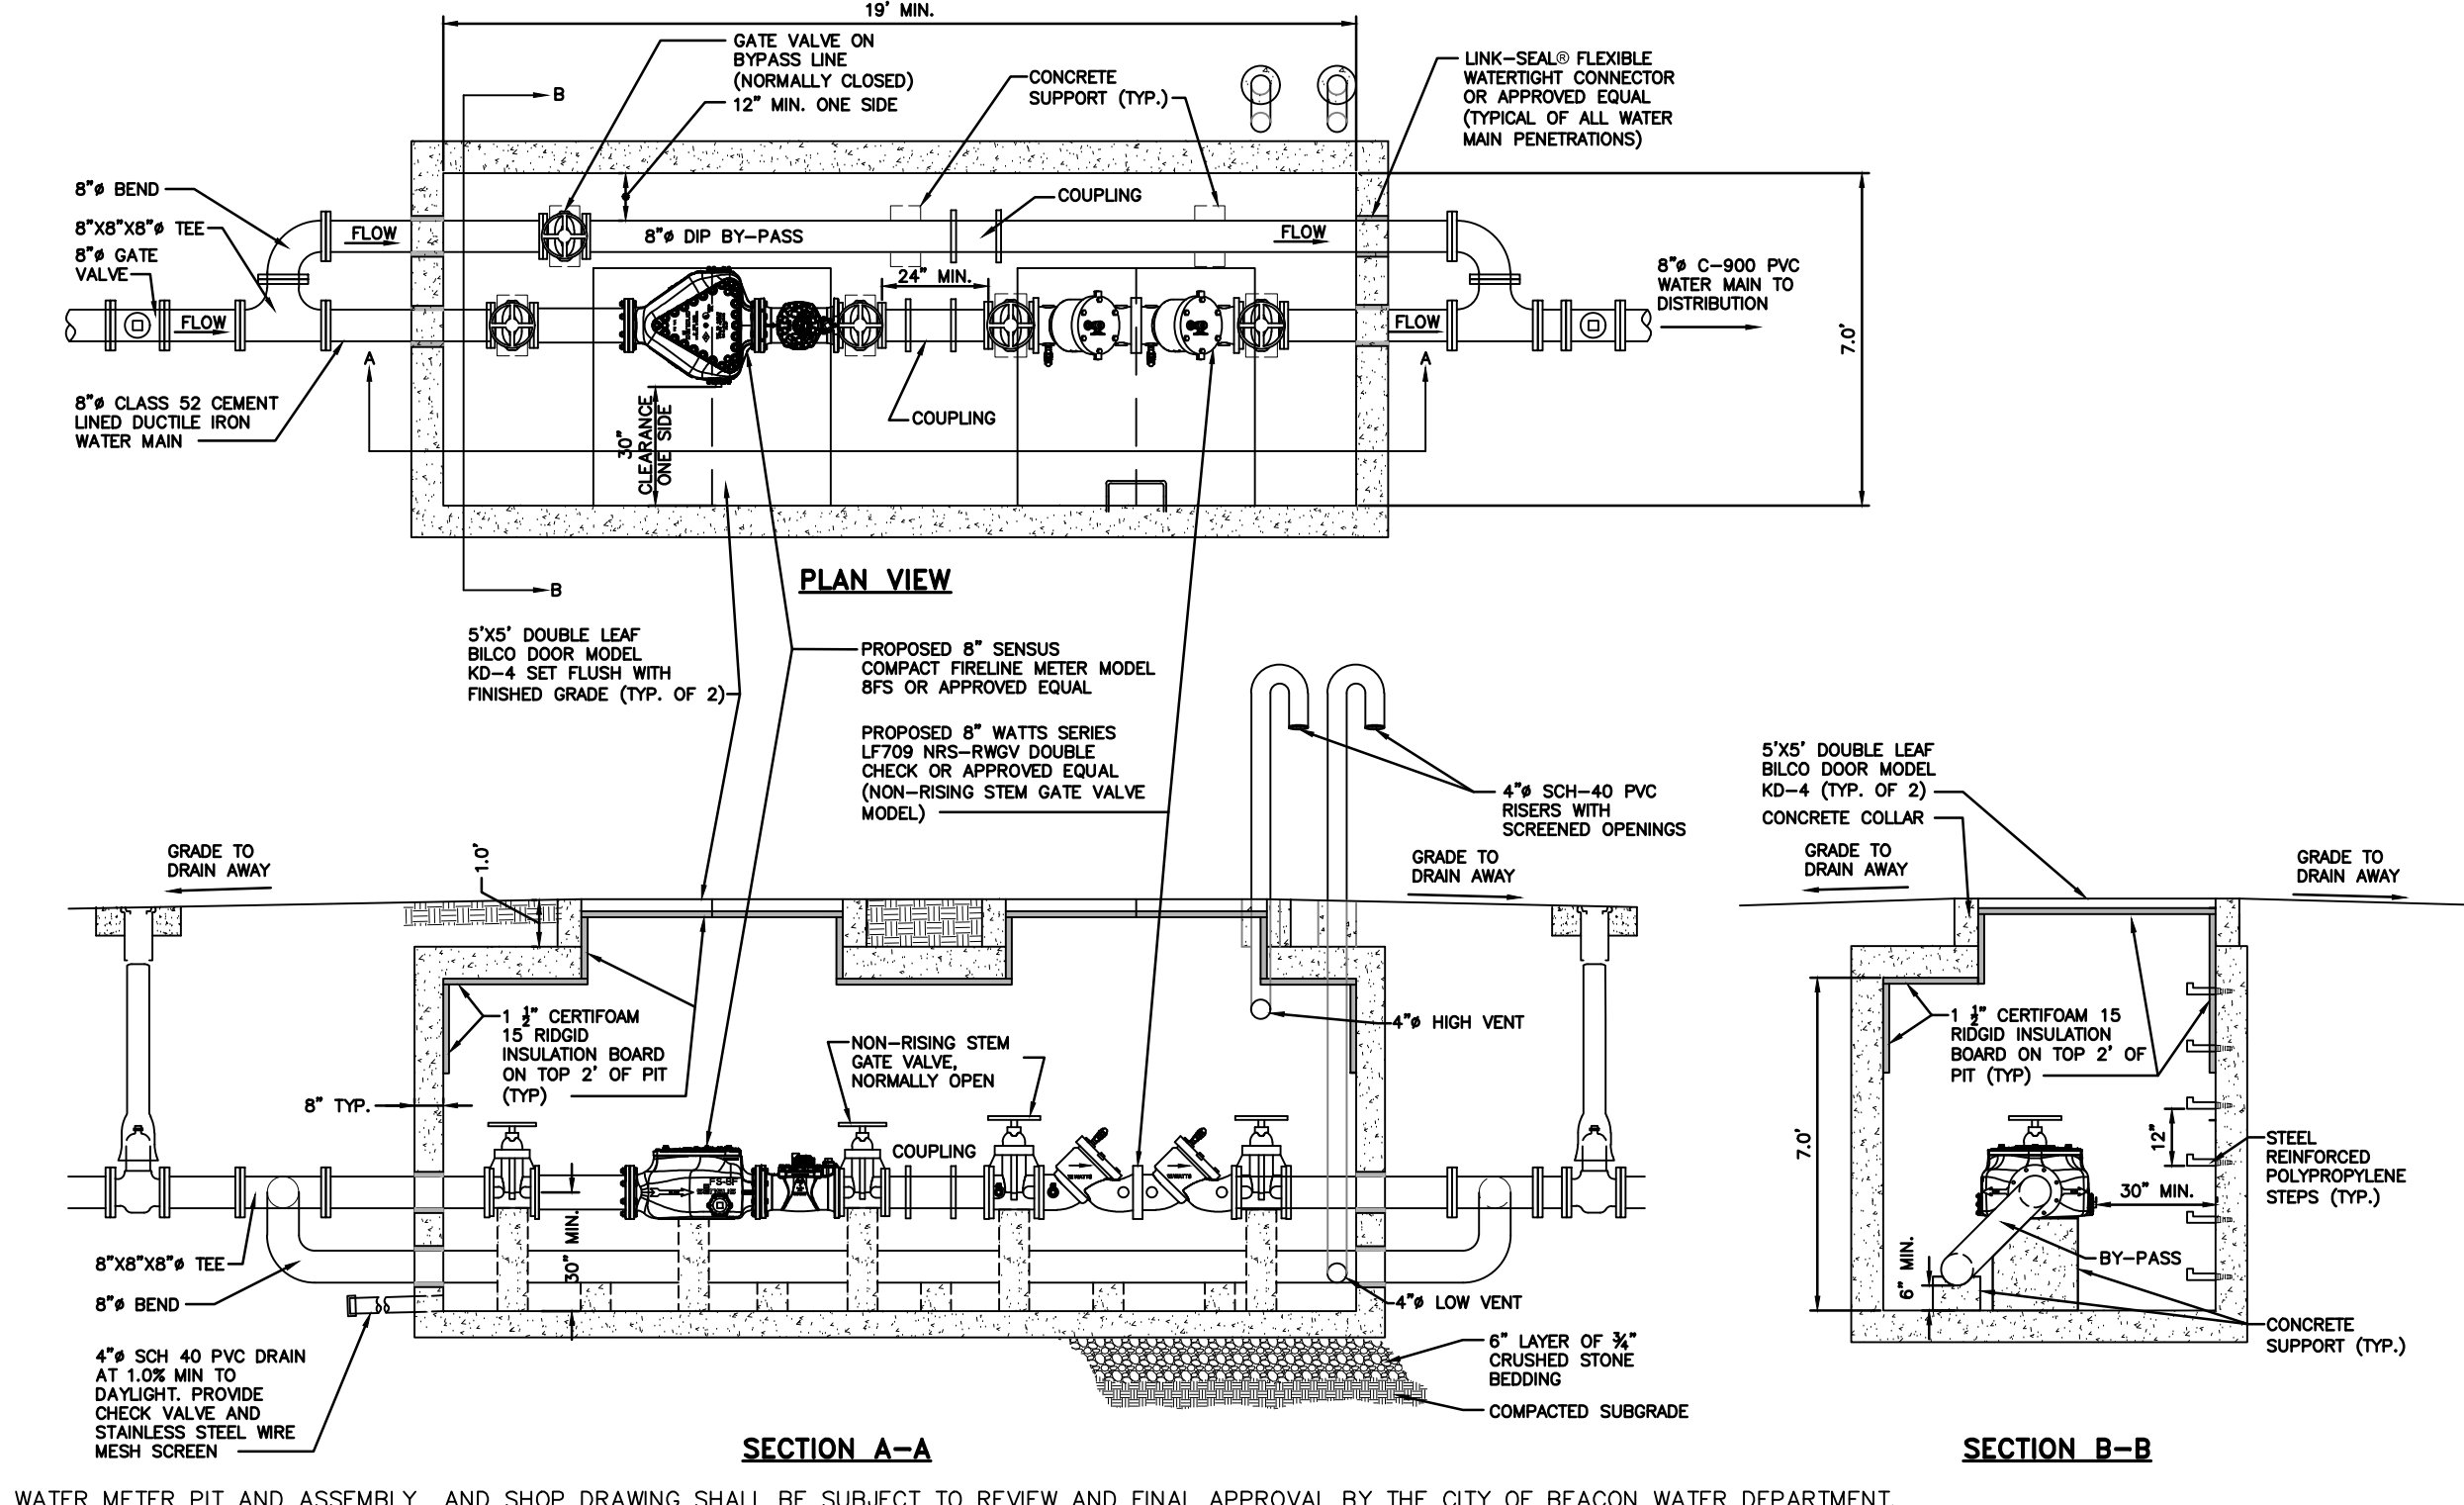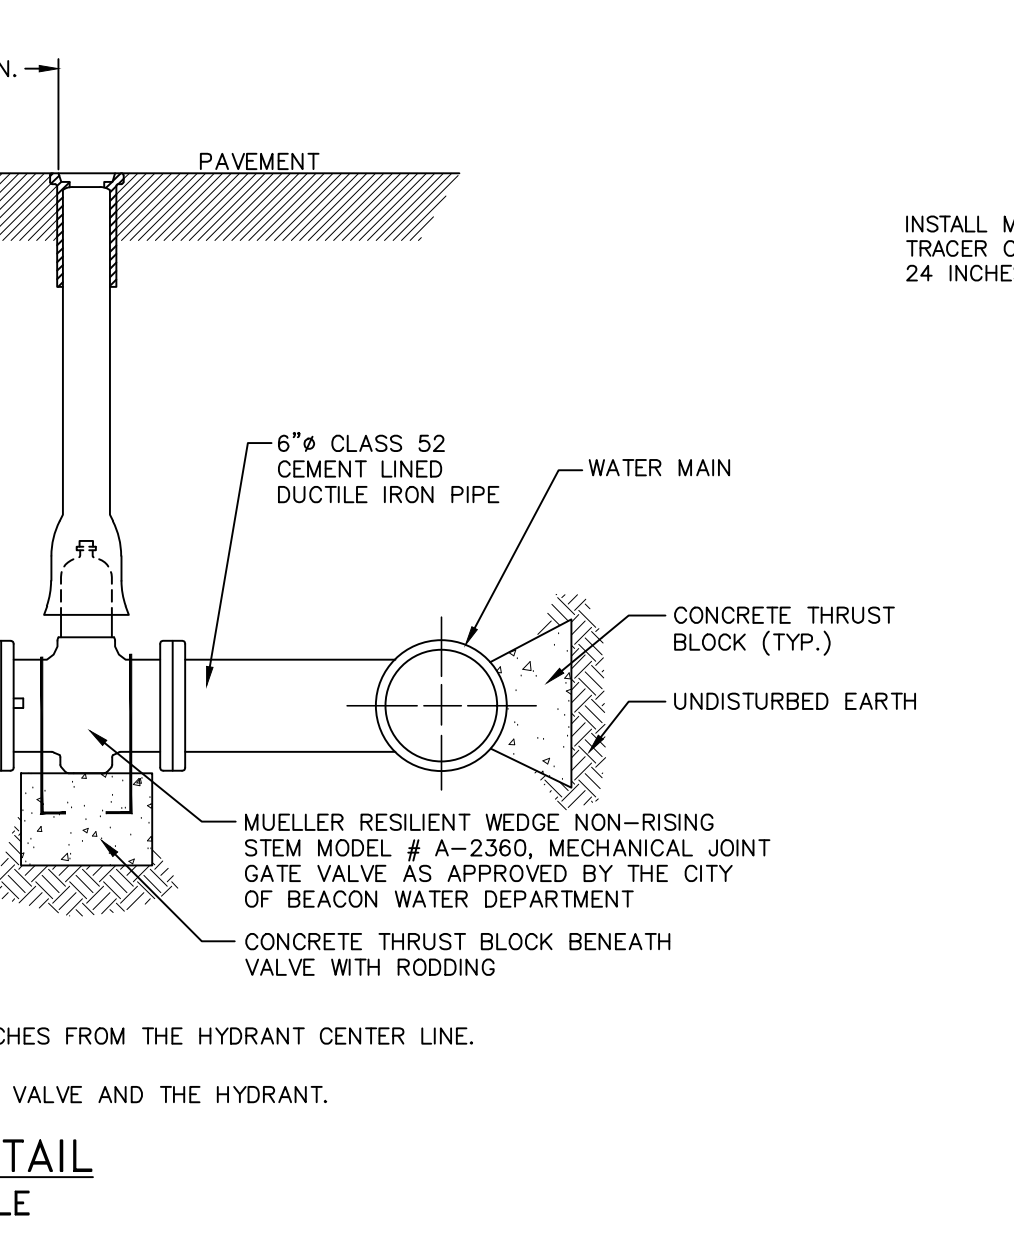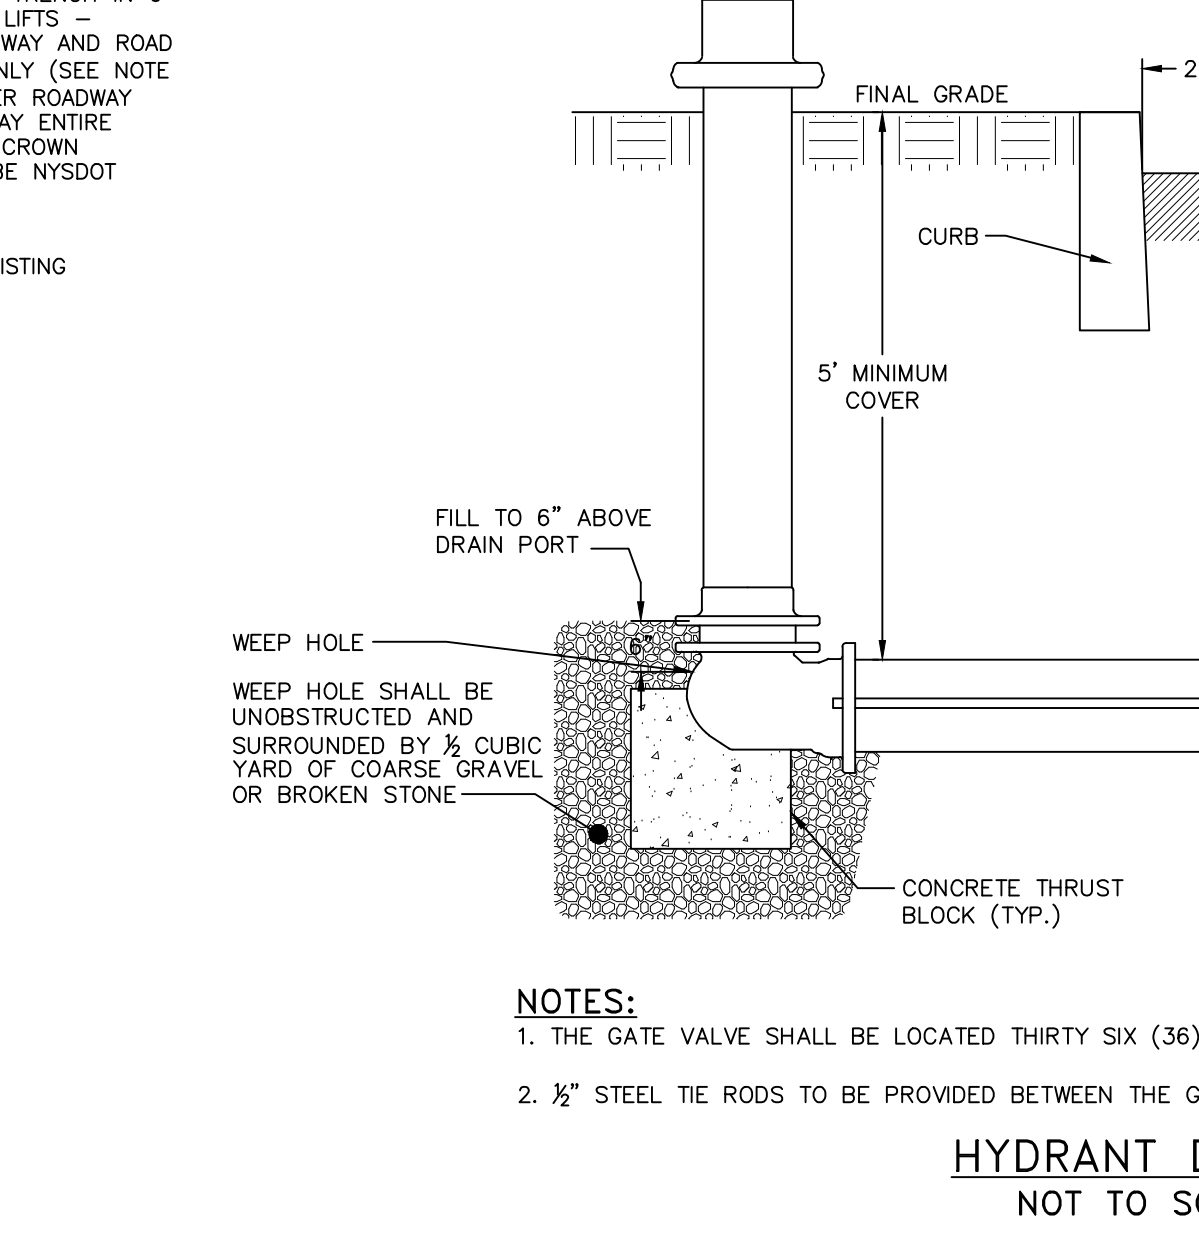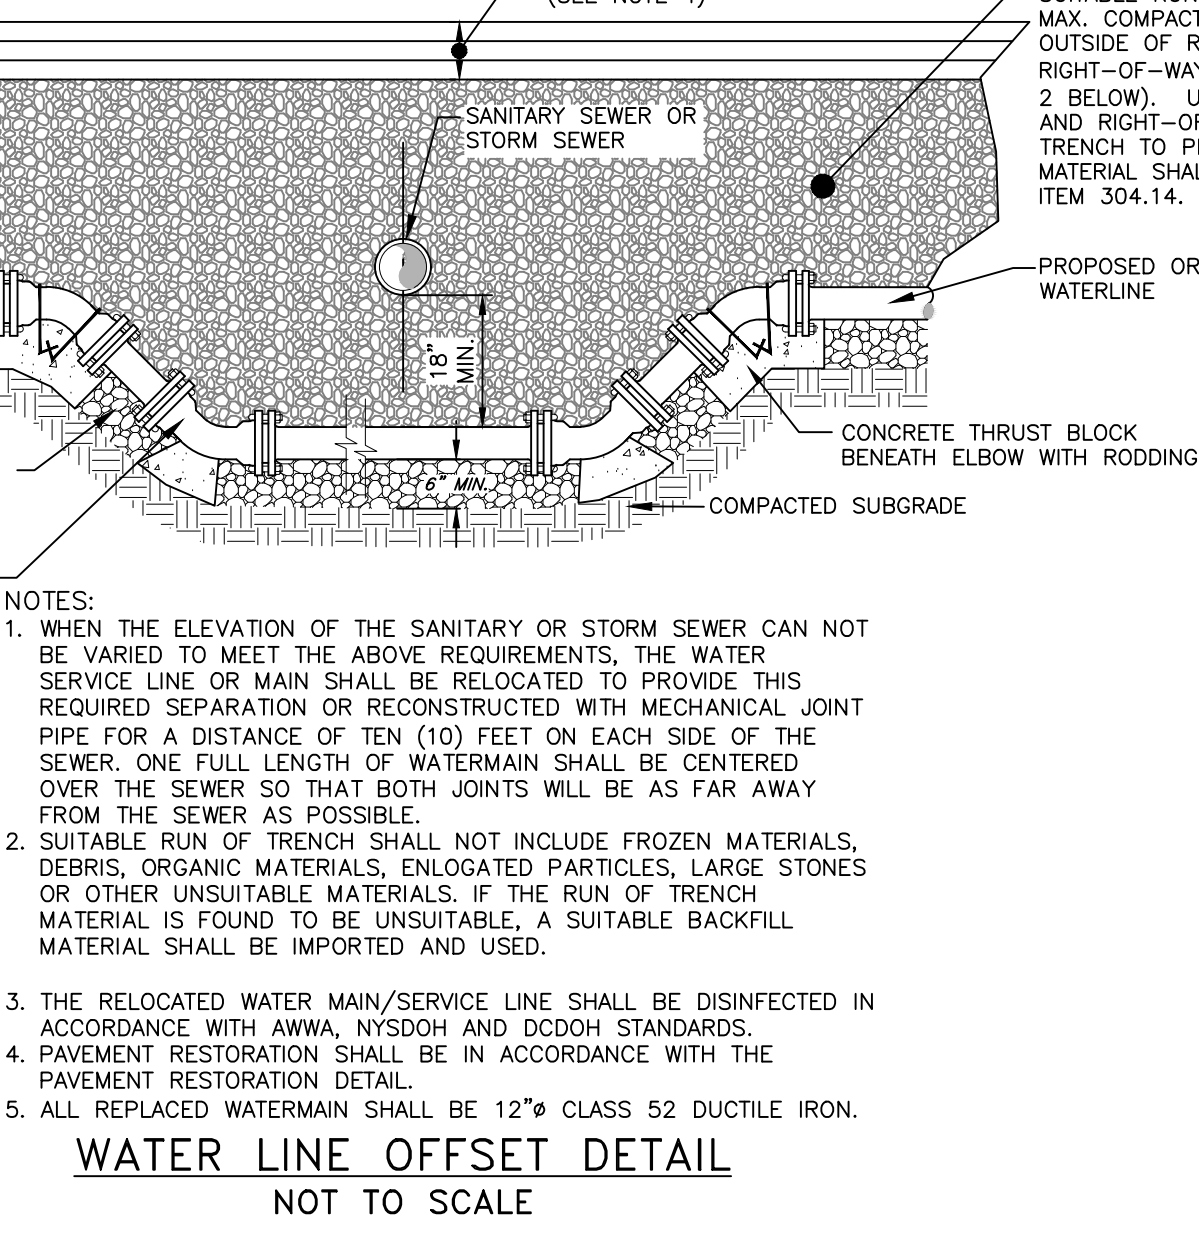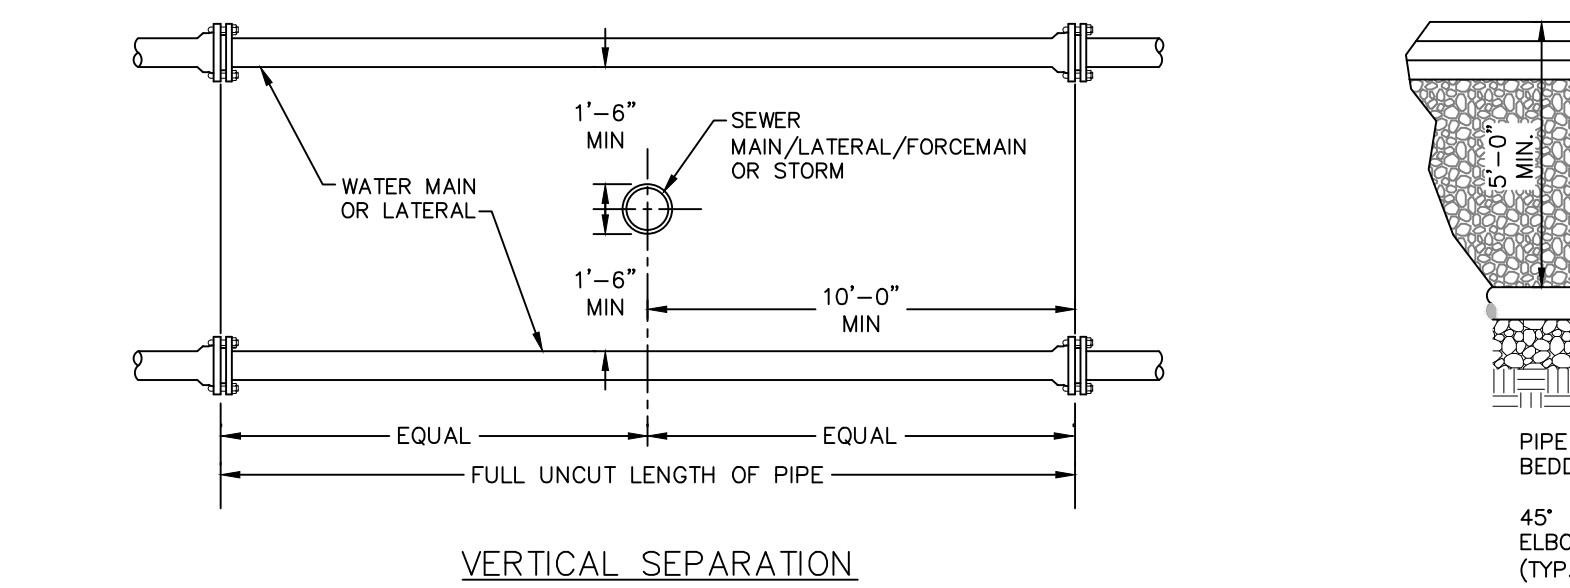

**REVISIONS:**

NO.	DATE	DESCRIPTION	BY

**APPROVED BY:** \_\_\_\_\_ DATE \_\_\_\_\_  
MAYOR OF THE CITY OF BEACON

**APPROVED BY:** \_\_\_\_\_ DATE \_\_\_\_\_  
APPROVED BY RESOLUTION OF THE CITY COUNCIL OF THE CITY OF BEACON

ON THE \_\_\_\_\_ DAY OF \_\_\_\_\_ 20\_\_\_\_

**APPROVED BY:** \_\_\_\_\_ DATE \_\_\_\_\_  
APPROVED BY RESOLUTION OF THE PLANNING BOARD OF THE CITY OF BEACON, NEW YORK, ON THE \_\_\_\_\_ DAY OF \_\_\_\_\_ 20\_\_\_\_

**APPROVED BY:** \_\_\_\_\_ DATE \_\_\_\_\_  
CONDITIONS OF SAID RESOLUTION, ANY CHANGE, EXHAUSTIVE, MODIFICATION OR REVISION OF THIS PLAN, AS APPROVED, SHALL VOID THIS APPROVAL.

SIGNED THIS \_\_\_\_\_ DAY OF \_\_\_\_\_ 20\_\_\_\_ BY \_\_\_\_\_ CHAIRMAN

\_\_\_\_\_  
SECRETARY

IN ABSENCE OF THE CHAIRMAN OR SECRETARY, THE ACTING CHAIRMAN OR ACTING SECRETARY RESPECTIVELY MAY SIGN IN THIS PLACE.

**SEAL:**  
JON D. BODENDORF, P.E.  
NYS LICENSE NO. 076245  
DANIEL G. KOEHLER, P.E.  
NYS LICENSE NO. 082716

**Owner:**  
River Ridge Views, LLC  
445 Main Street  
Beacon, NY 12508

**Architect:**  
Aryeh Siegel, Architect  
84 Mason Circle  
Beacon, New York 12508

**Site / Civil Engineer:**  
Hudson Land Design  
174 Main Street  
Beacon, New York 12508

**Surveyor:**  
TEC Land Surveying, P.C.  
15C Tloronda Avenue  
Beacon, New York 12508