


# Proposed Renovations

36 North Cedar Street  
North Beacon, NY

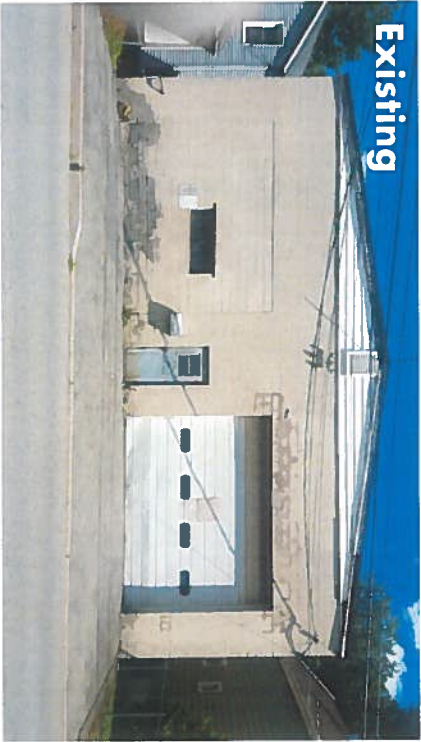

Existing

Developer: David Marcinak  
Roundtable 1, Inc.

PROPOSED RENOVATIONS

THESE PLANS AND SPECIFICATIONS HAVE BEEN PREPARED BY ME OR UNDER MY CLOSE PERSONAL SUPERVISION AND TO THE BEST OF MY KNOWLEDGE AND BELIEF THEY COMPLY WITH ALL CITY, STATE AND FEDERAL REQUIREMENTS AND I AM NOT PROVIDING CONTRACT ADMINISTRATION.


CERTIFIED CORRECT

Wootch 1/2

THIS DRAWING IS CONFIDENTIAL AND NOT BE LOANED, REPRODUCED, COPIED, PHOTOCOPIED, REPRODUCED, OR USED IN ANY MANNER WITHOUT THE WRITTEN PERMISSION OF GREGG WANTED BUILDING DESIGN STUDIO, A PROFESSIONAL L.L.C. ALL RIGHTS OF DESIGN OR INVENTION ARE RESERVED AND WILL REMAIN THE PROPERTY OF GREGG WANTED BUILDING DESIGN STUDIO, A PROFESSIONAL L.L.C.

REVISION HISTORY			
NO.	DESCRIPTION	DATE	NAME

FLOOR PLANS

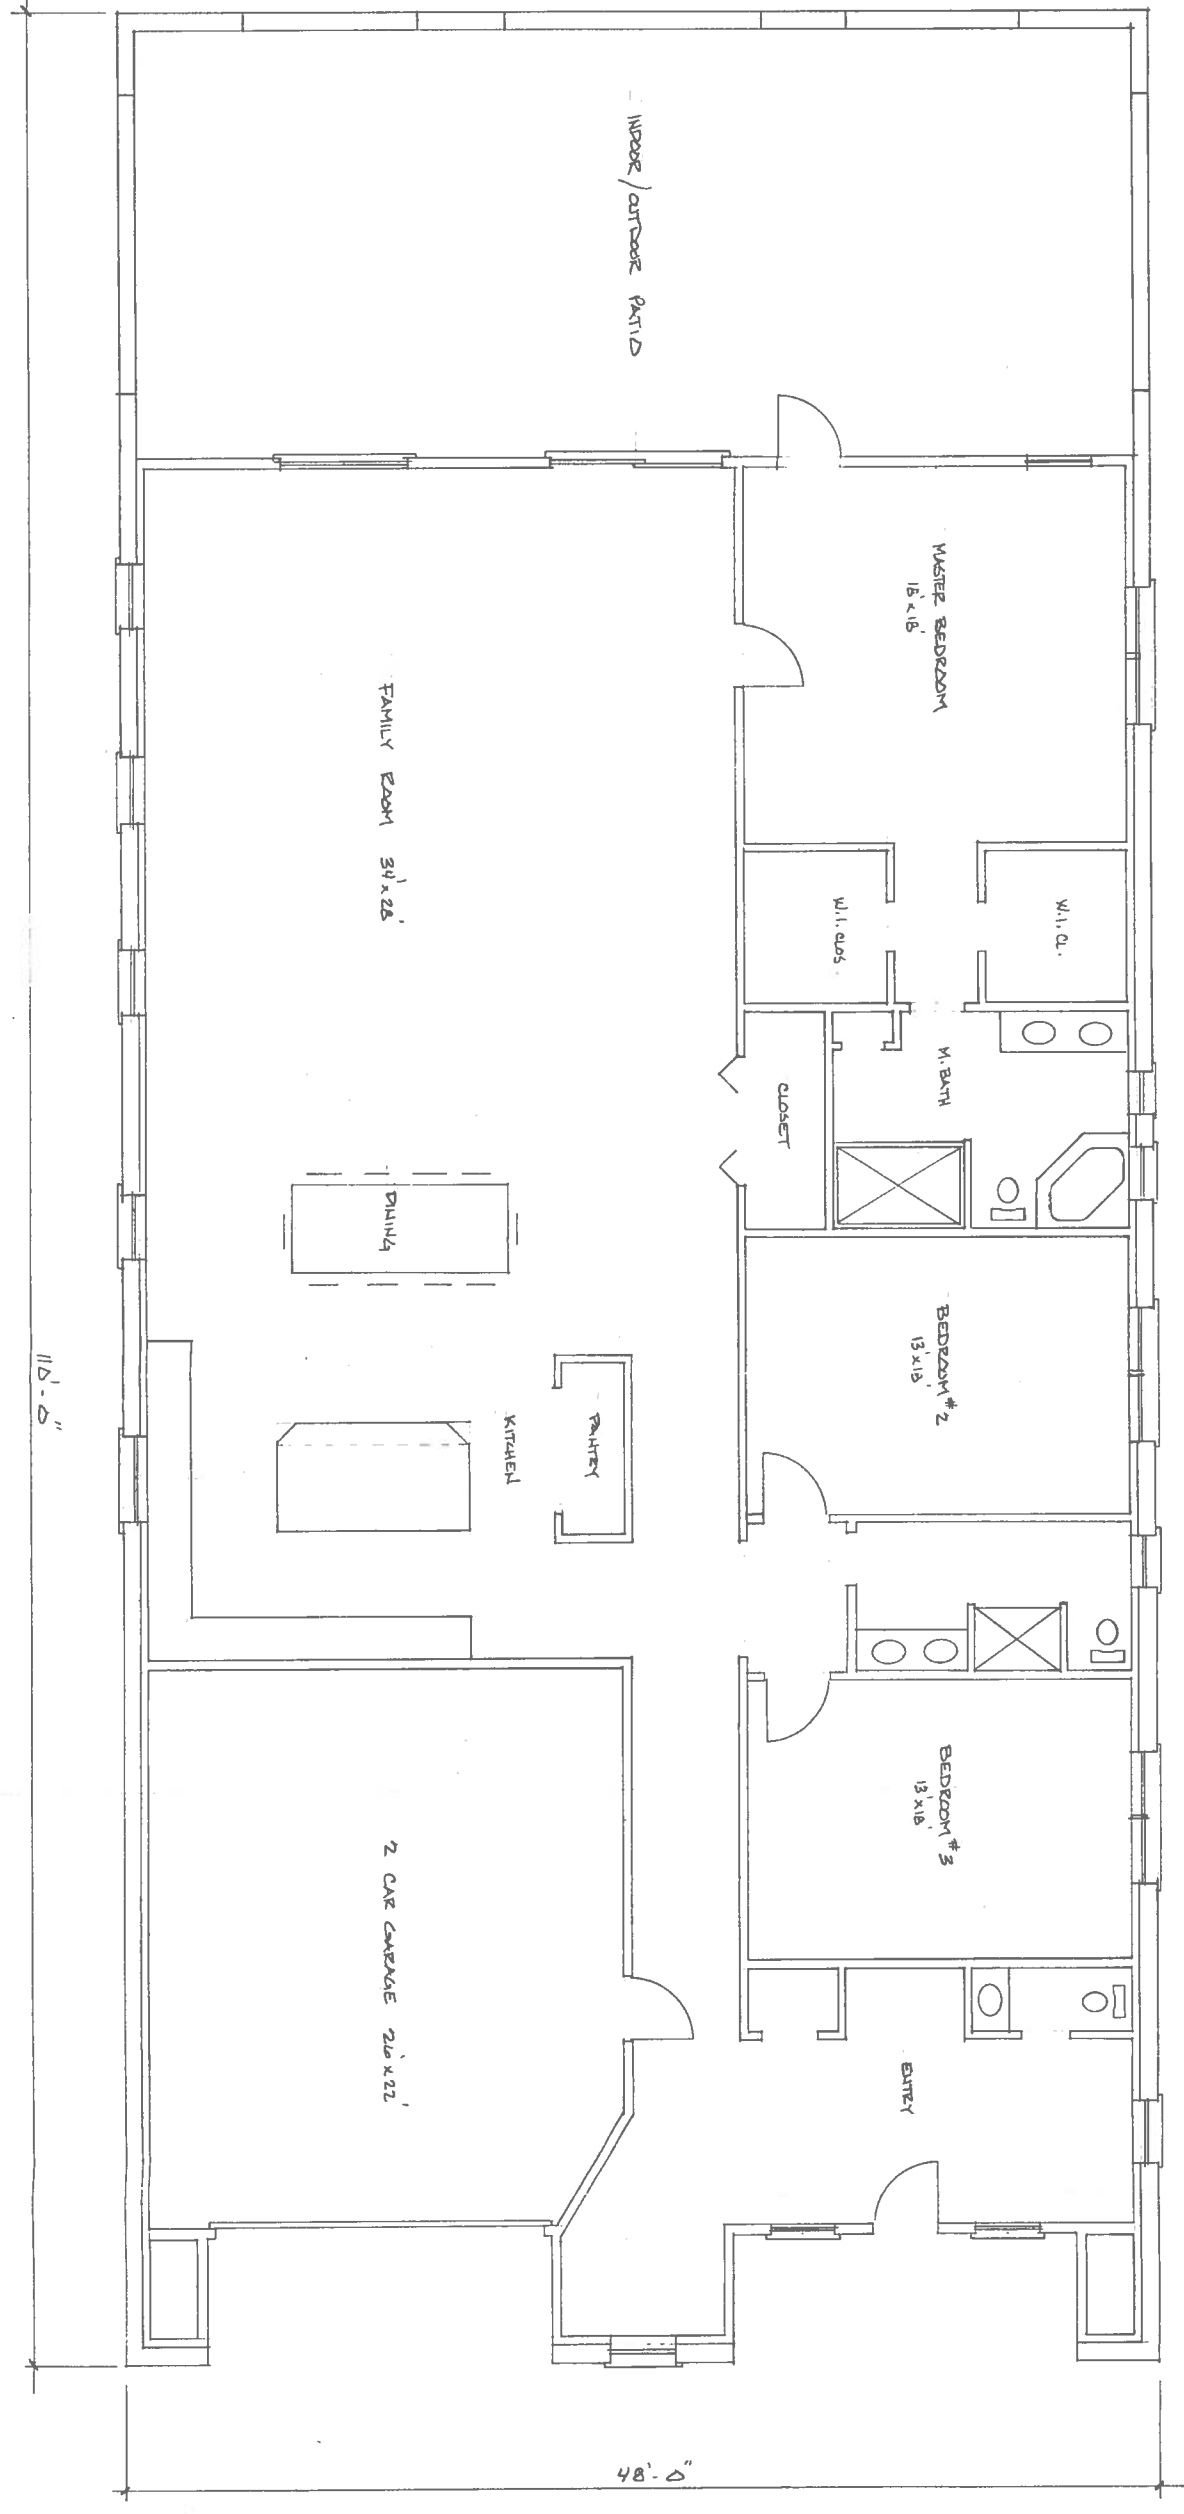

360 NORTH CEDAR ST. CITY OF BEACON GARAGE RENOVATION 5